




	DRAWING NAME:-	
VID Quality	FIRST FLOOR PLAN	


Definin

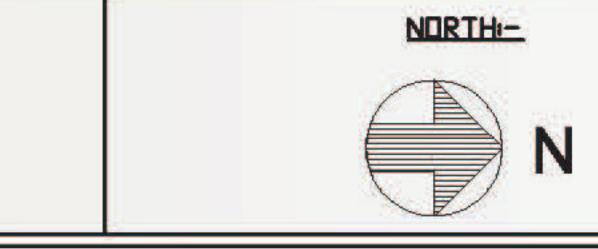

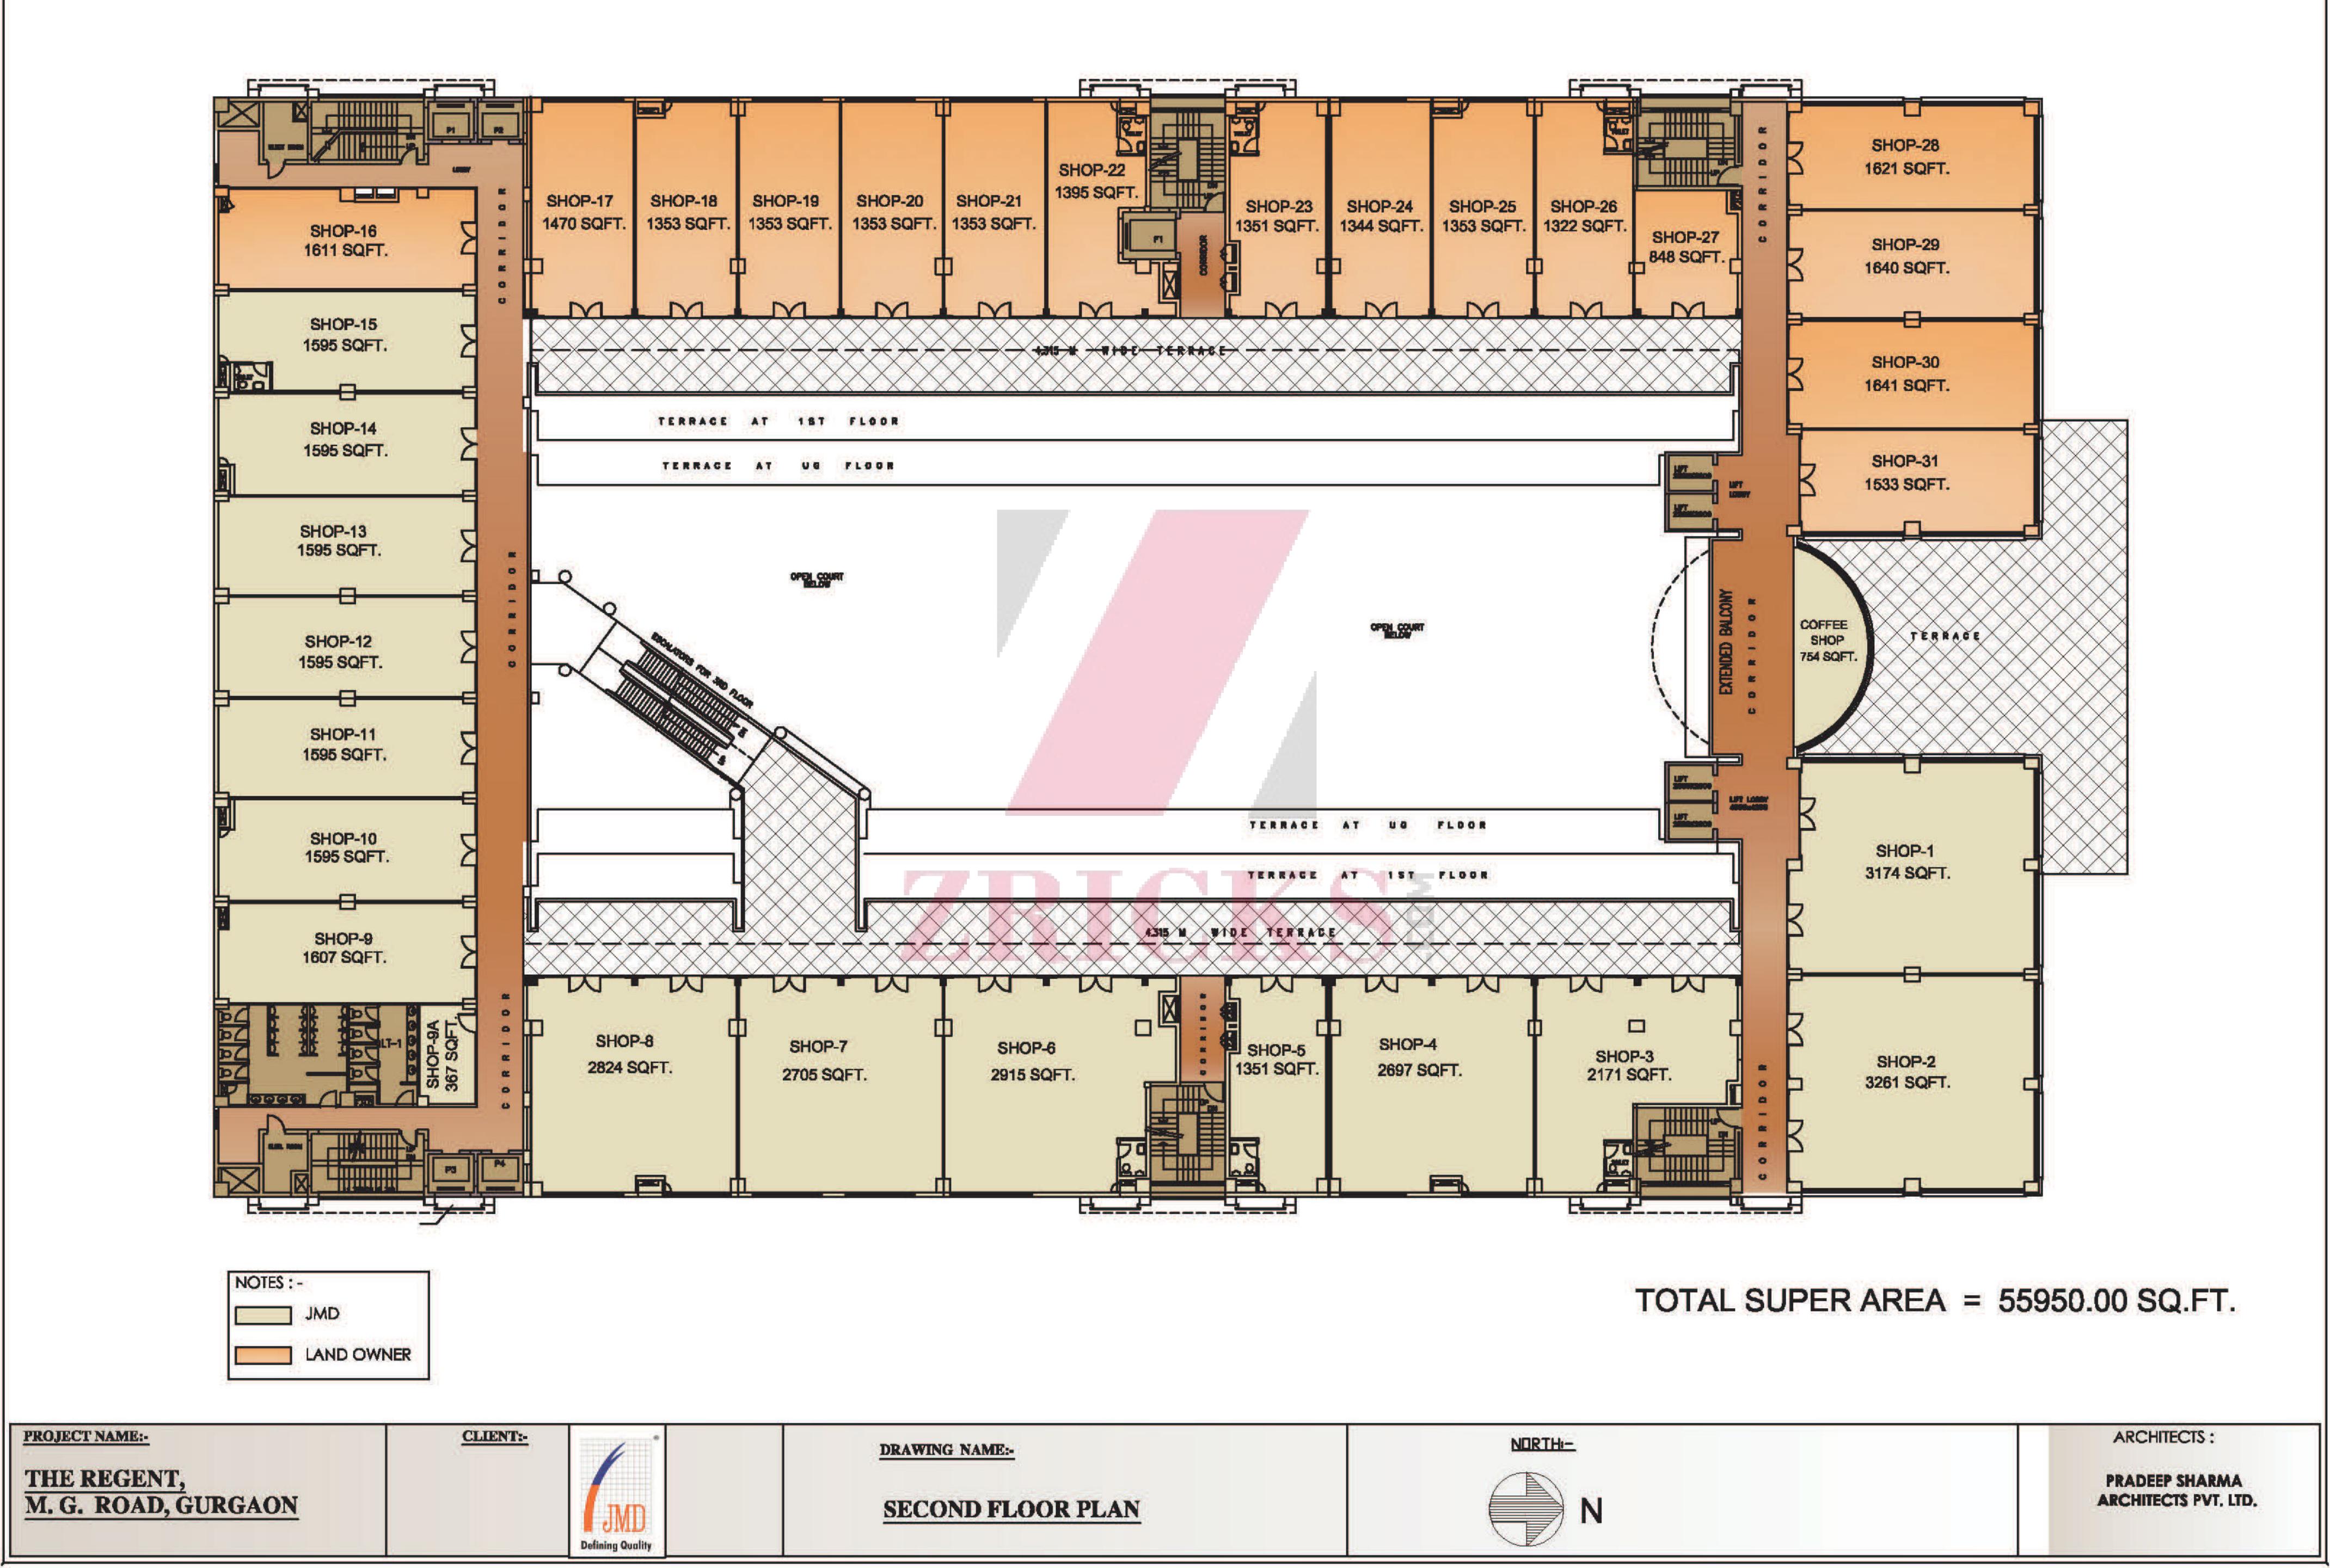

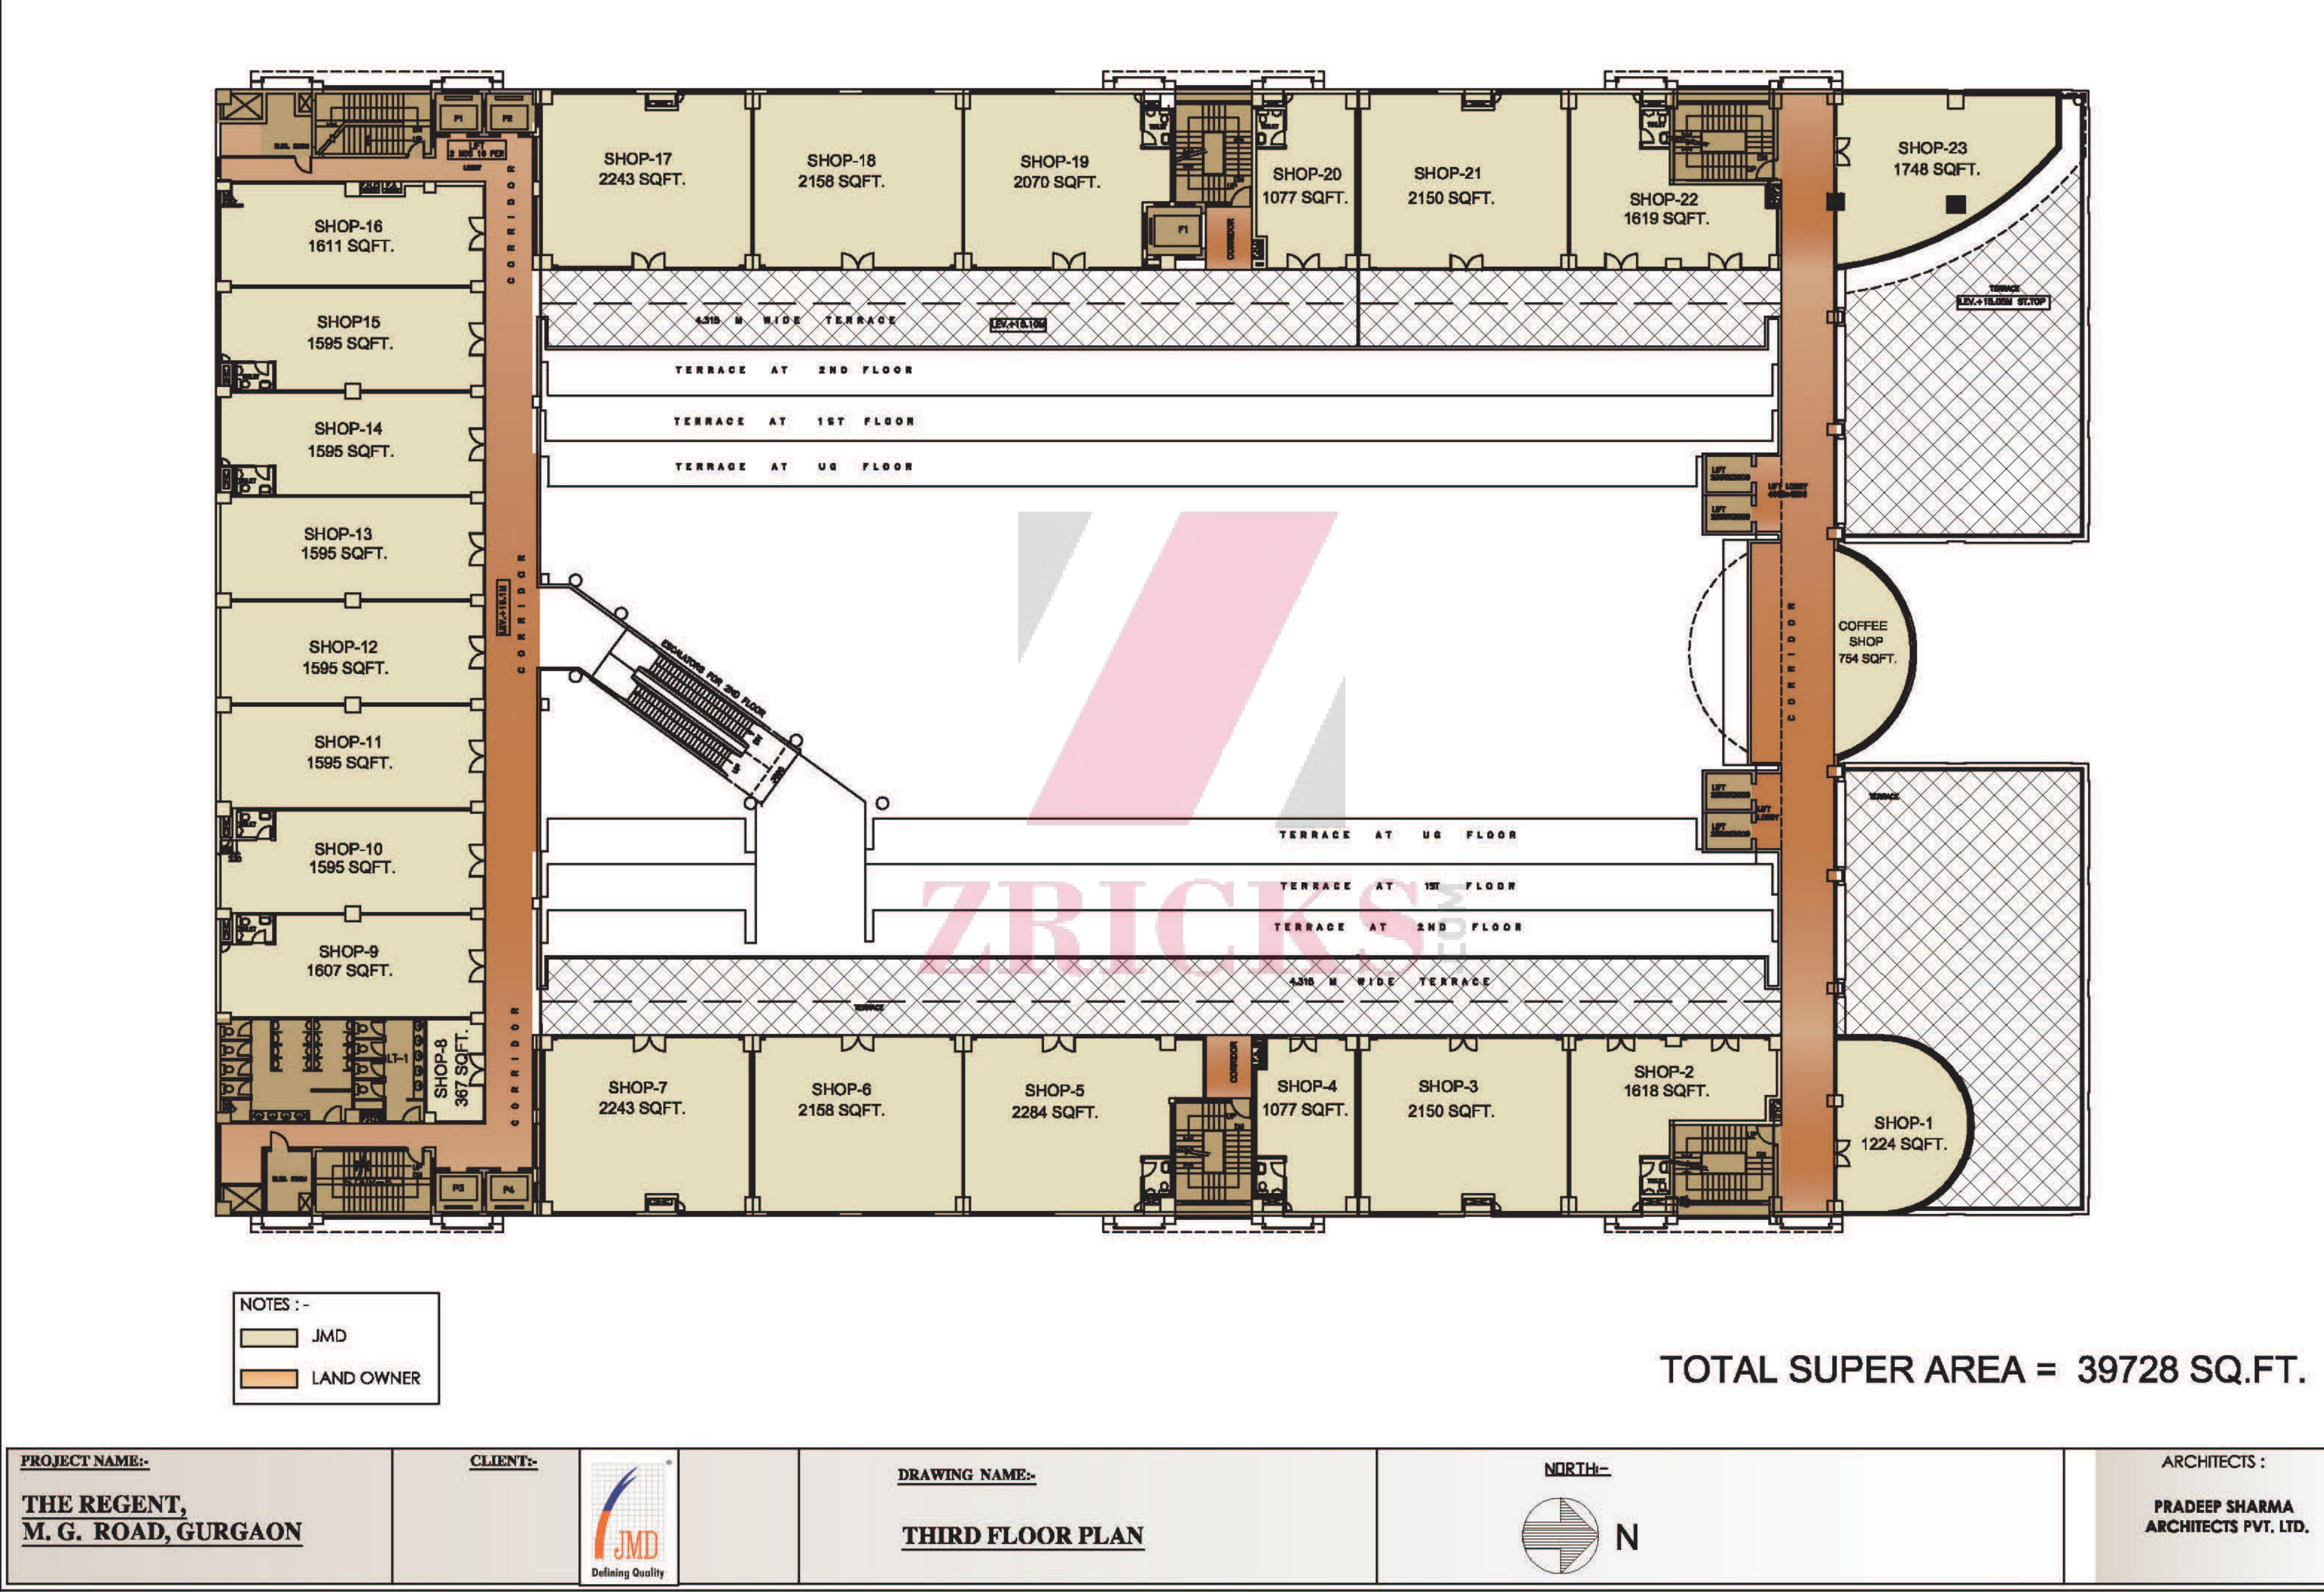


	DRAWING NAME:-	
MD Quality	THIRD FLOOR PLAN	

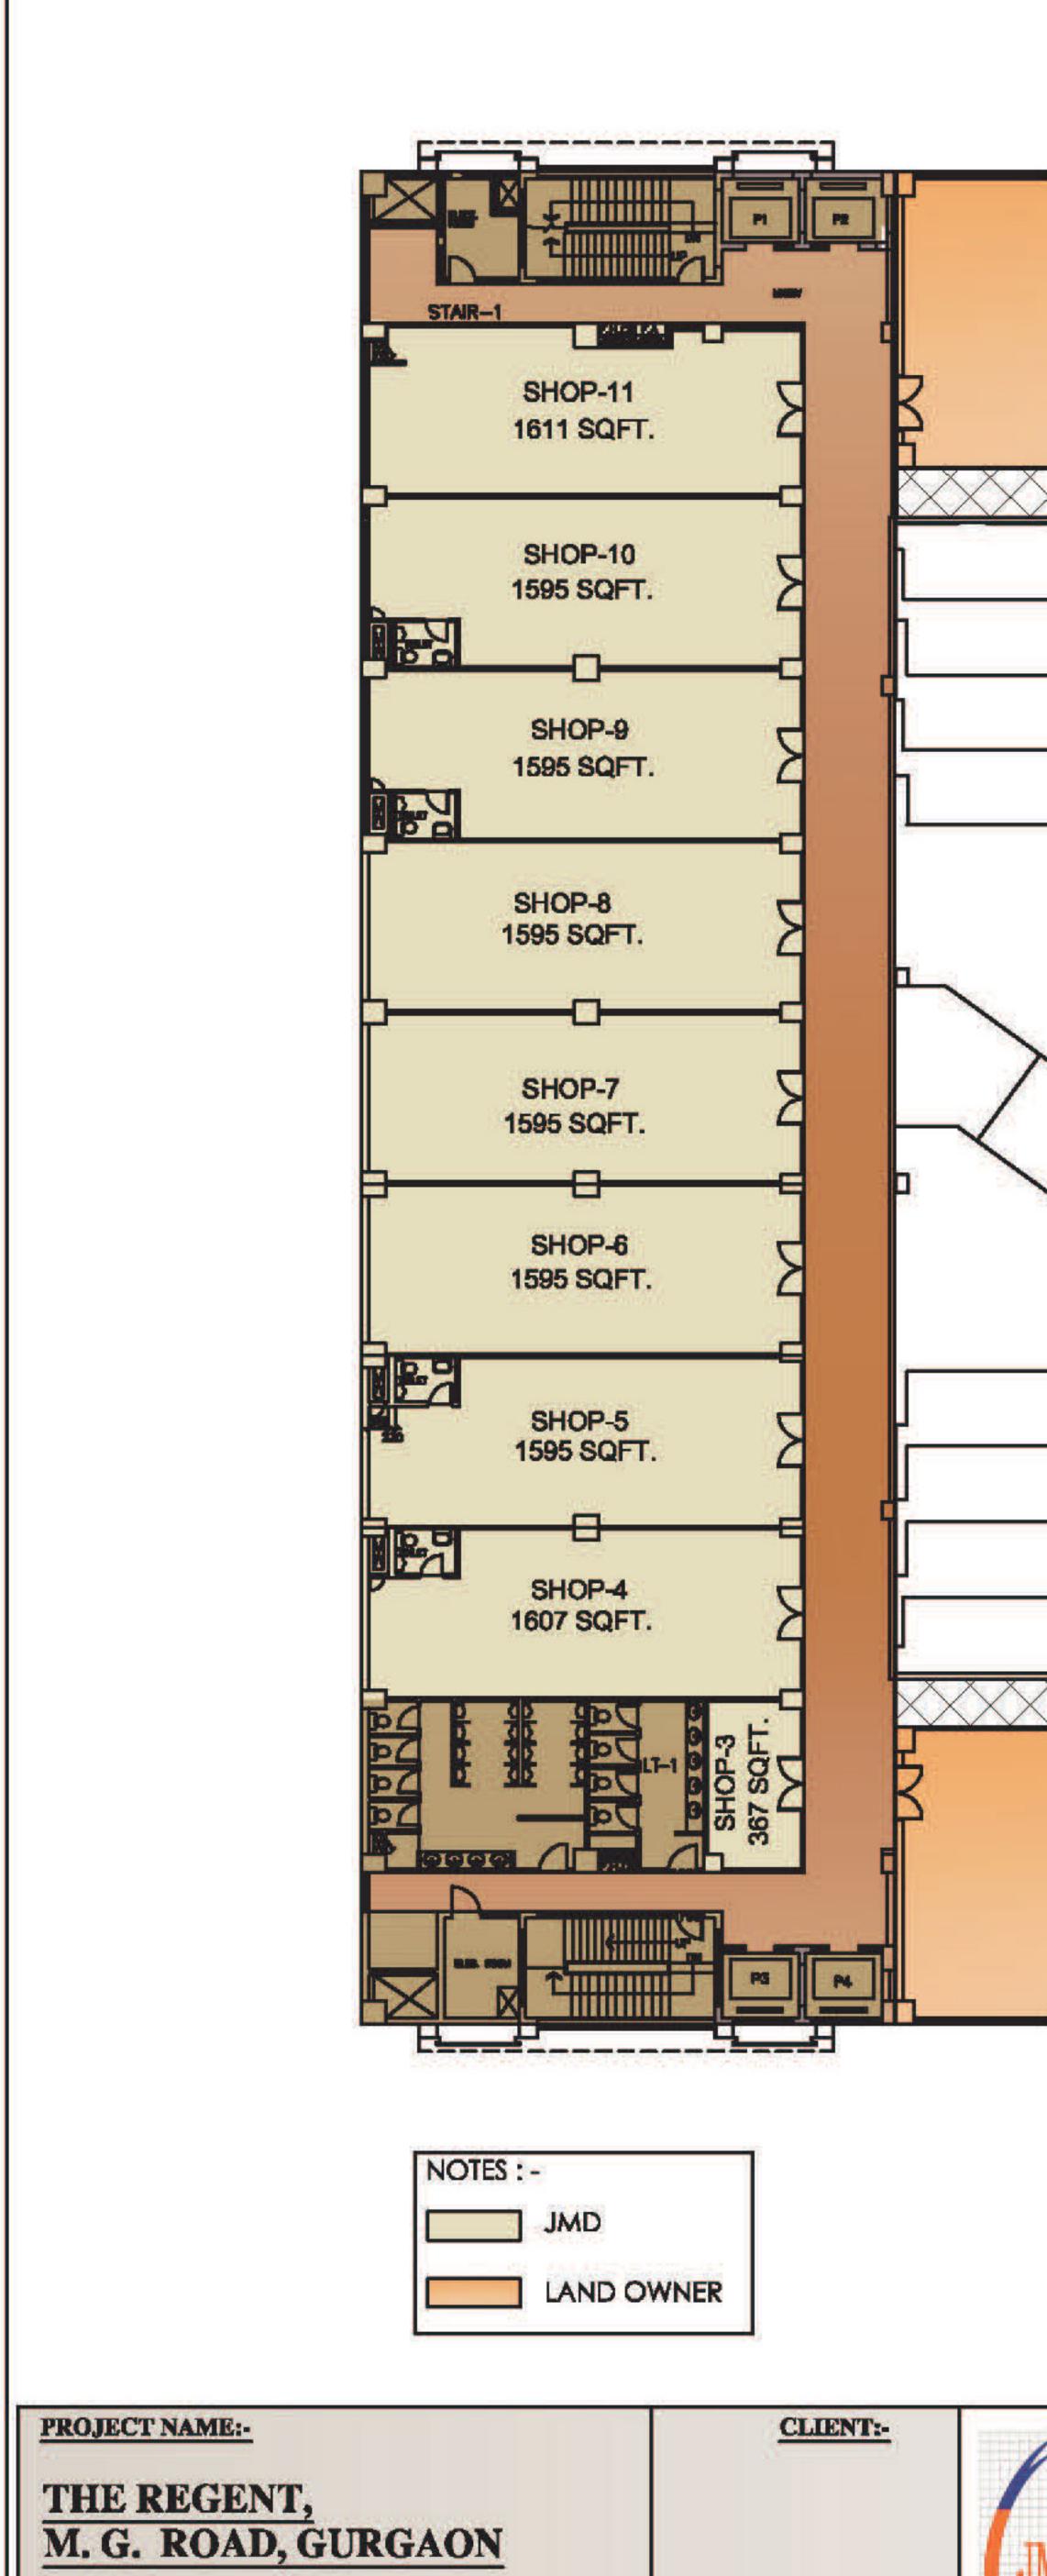



	SHOP-1 6412 SQ					
	Ĺ Þ	4				
					$\times$	$\propto$
TERRACE	AT JRD	FLOOR				
TERRACE	AT 2ND	FLOOR				
TERRACE	AT 1ST	FLGON				
TERRAGE	AT UQ					
						TER
		U			_	
· · · · · · ·		<u> </u>	~ ~ ~ ~	 ~ ~ ~		TER
						$\times$
	SHOP- 6488 SQ	2 FT.				
					and the stand by	

	DRAWING NAME:-	
Quality	FOURTH FLOOR PLAN	

Defining

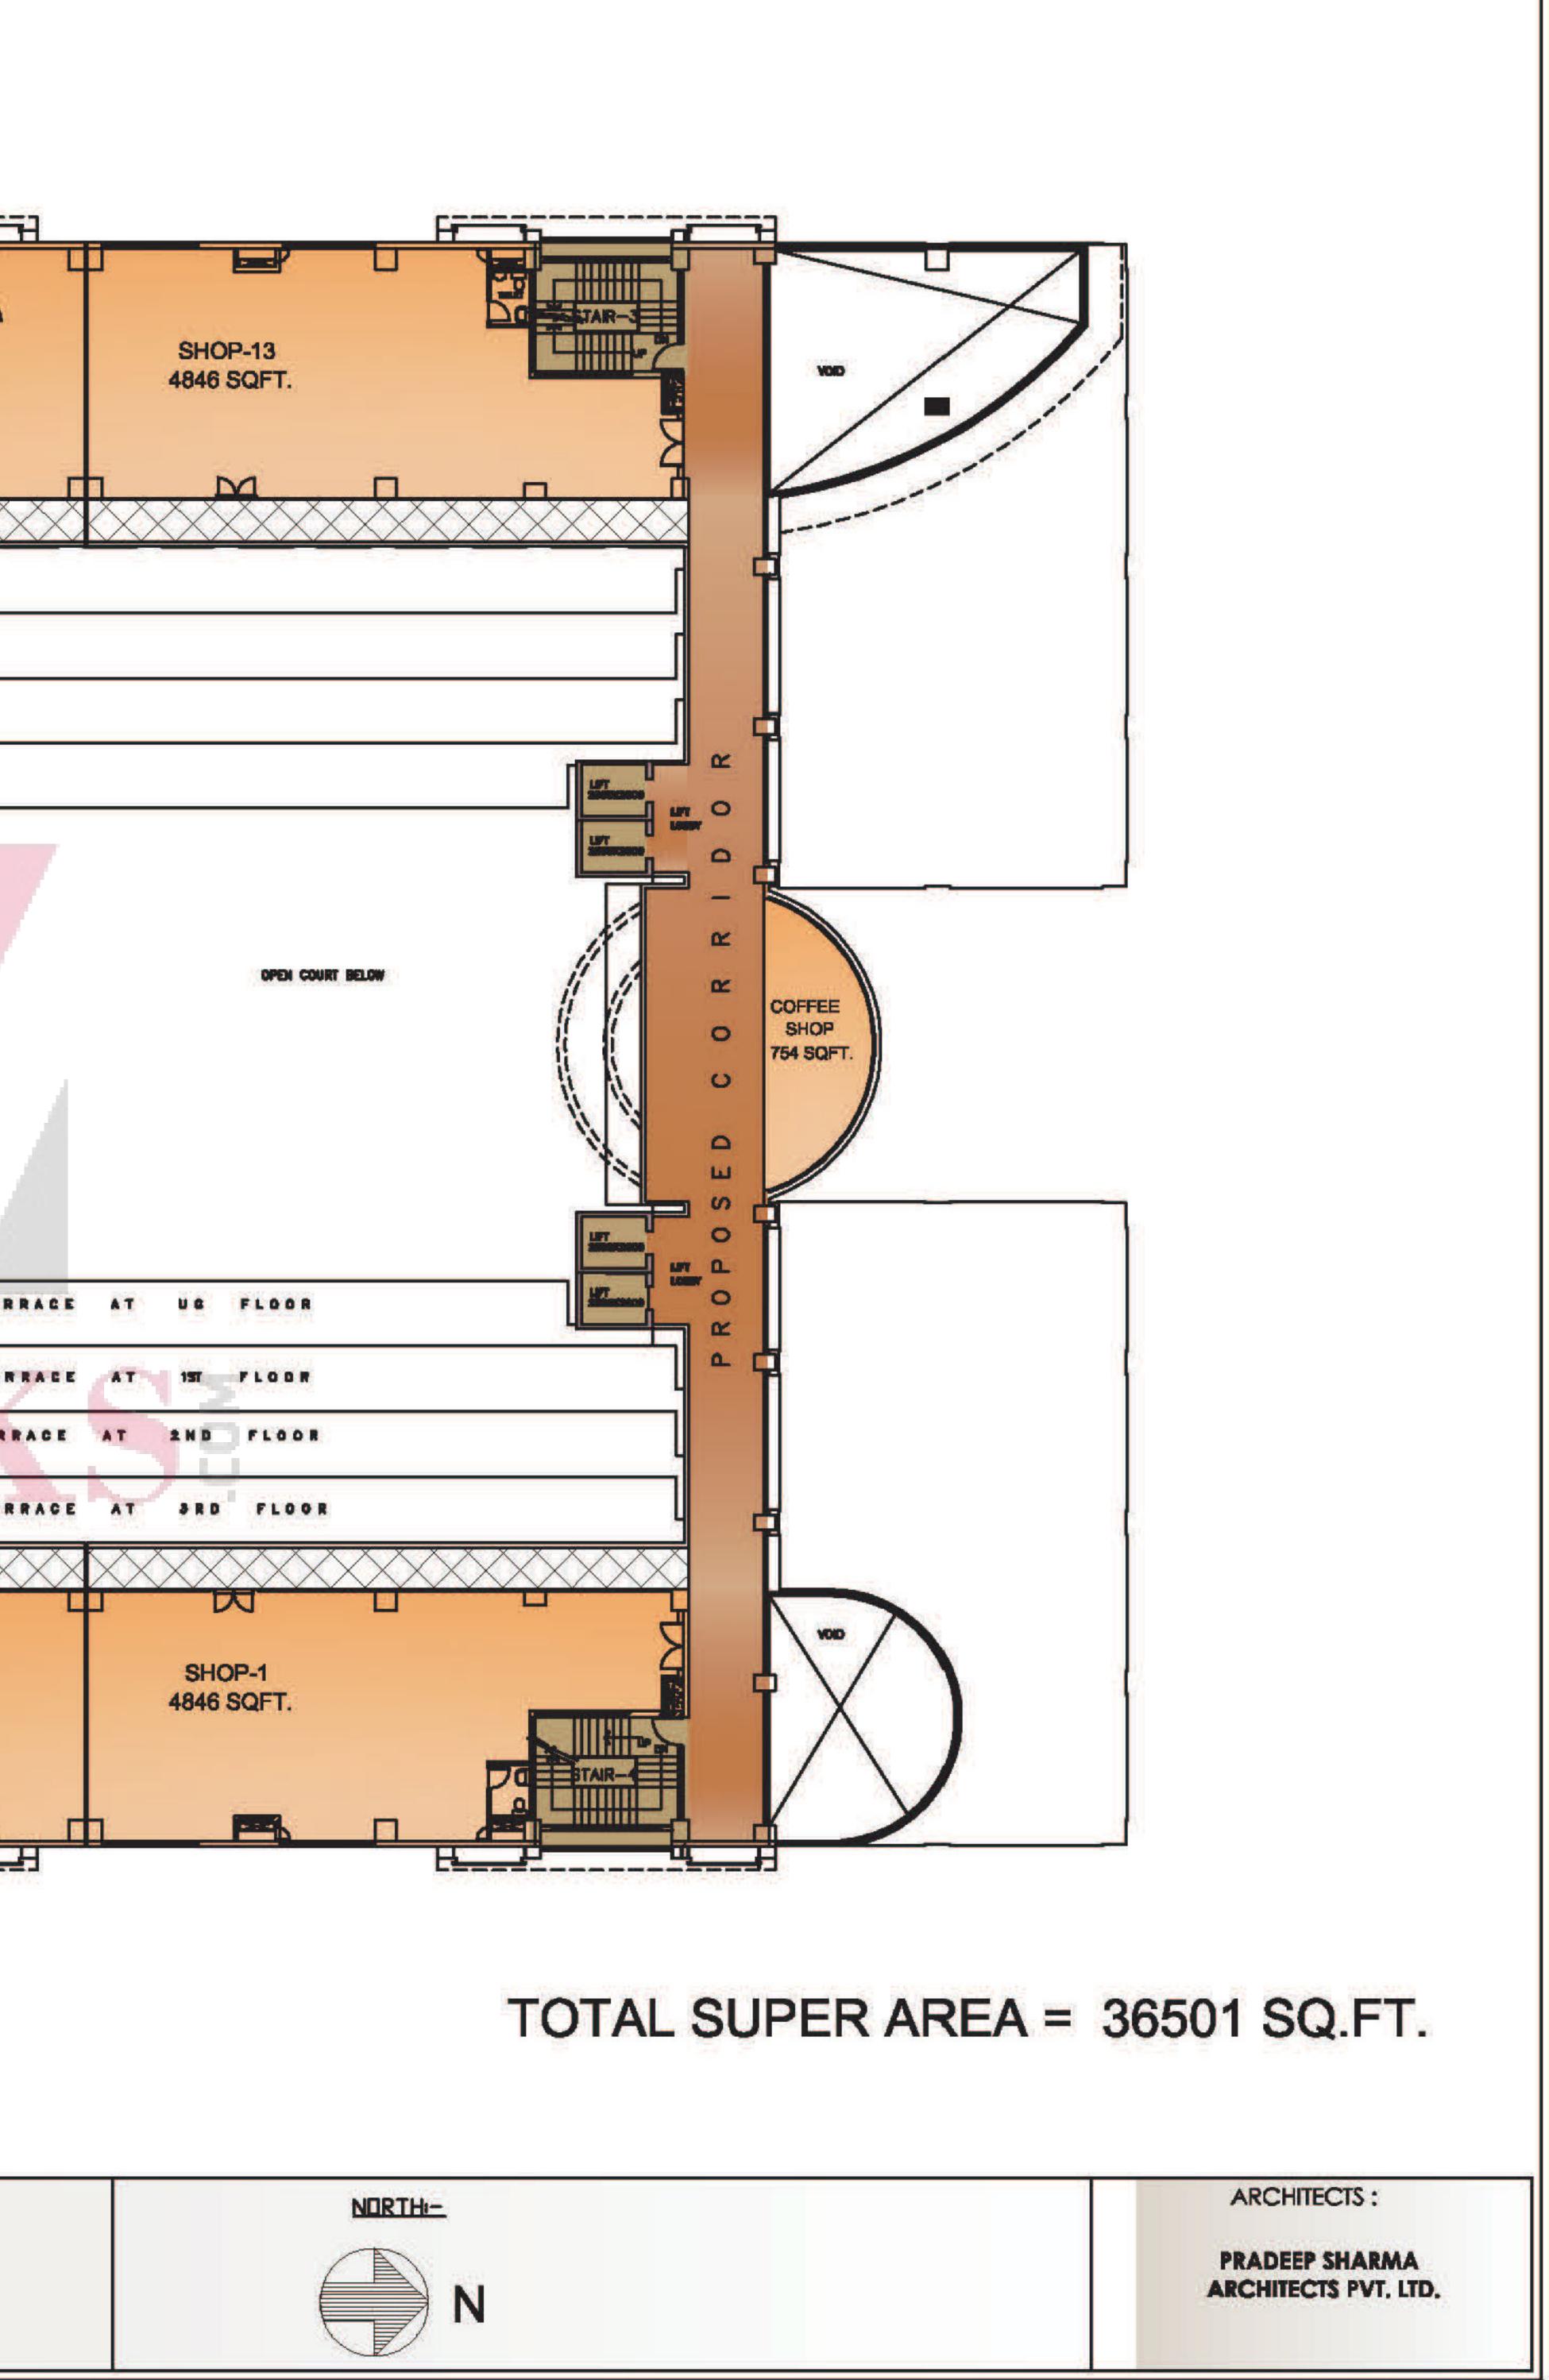

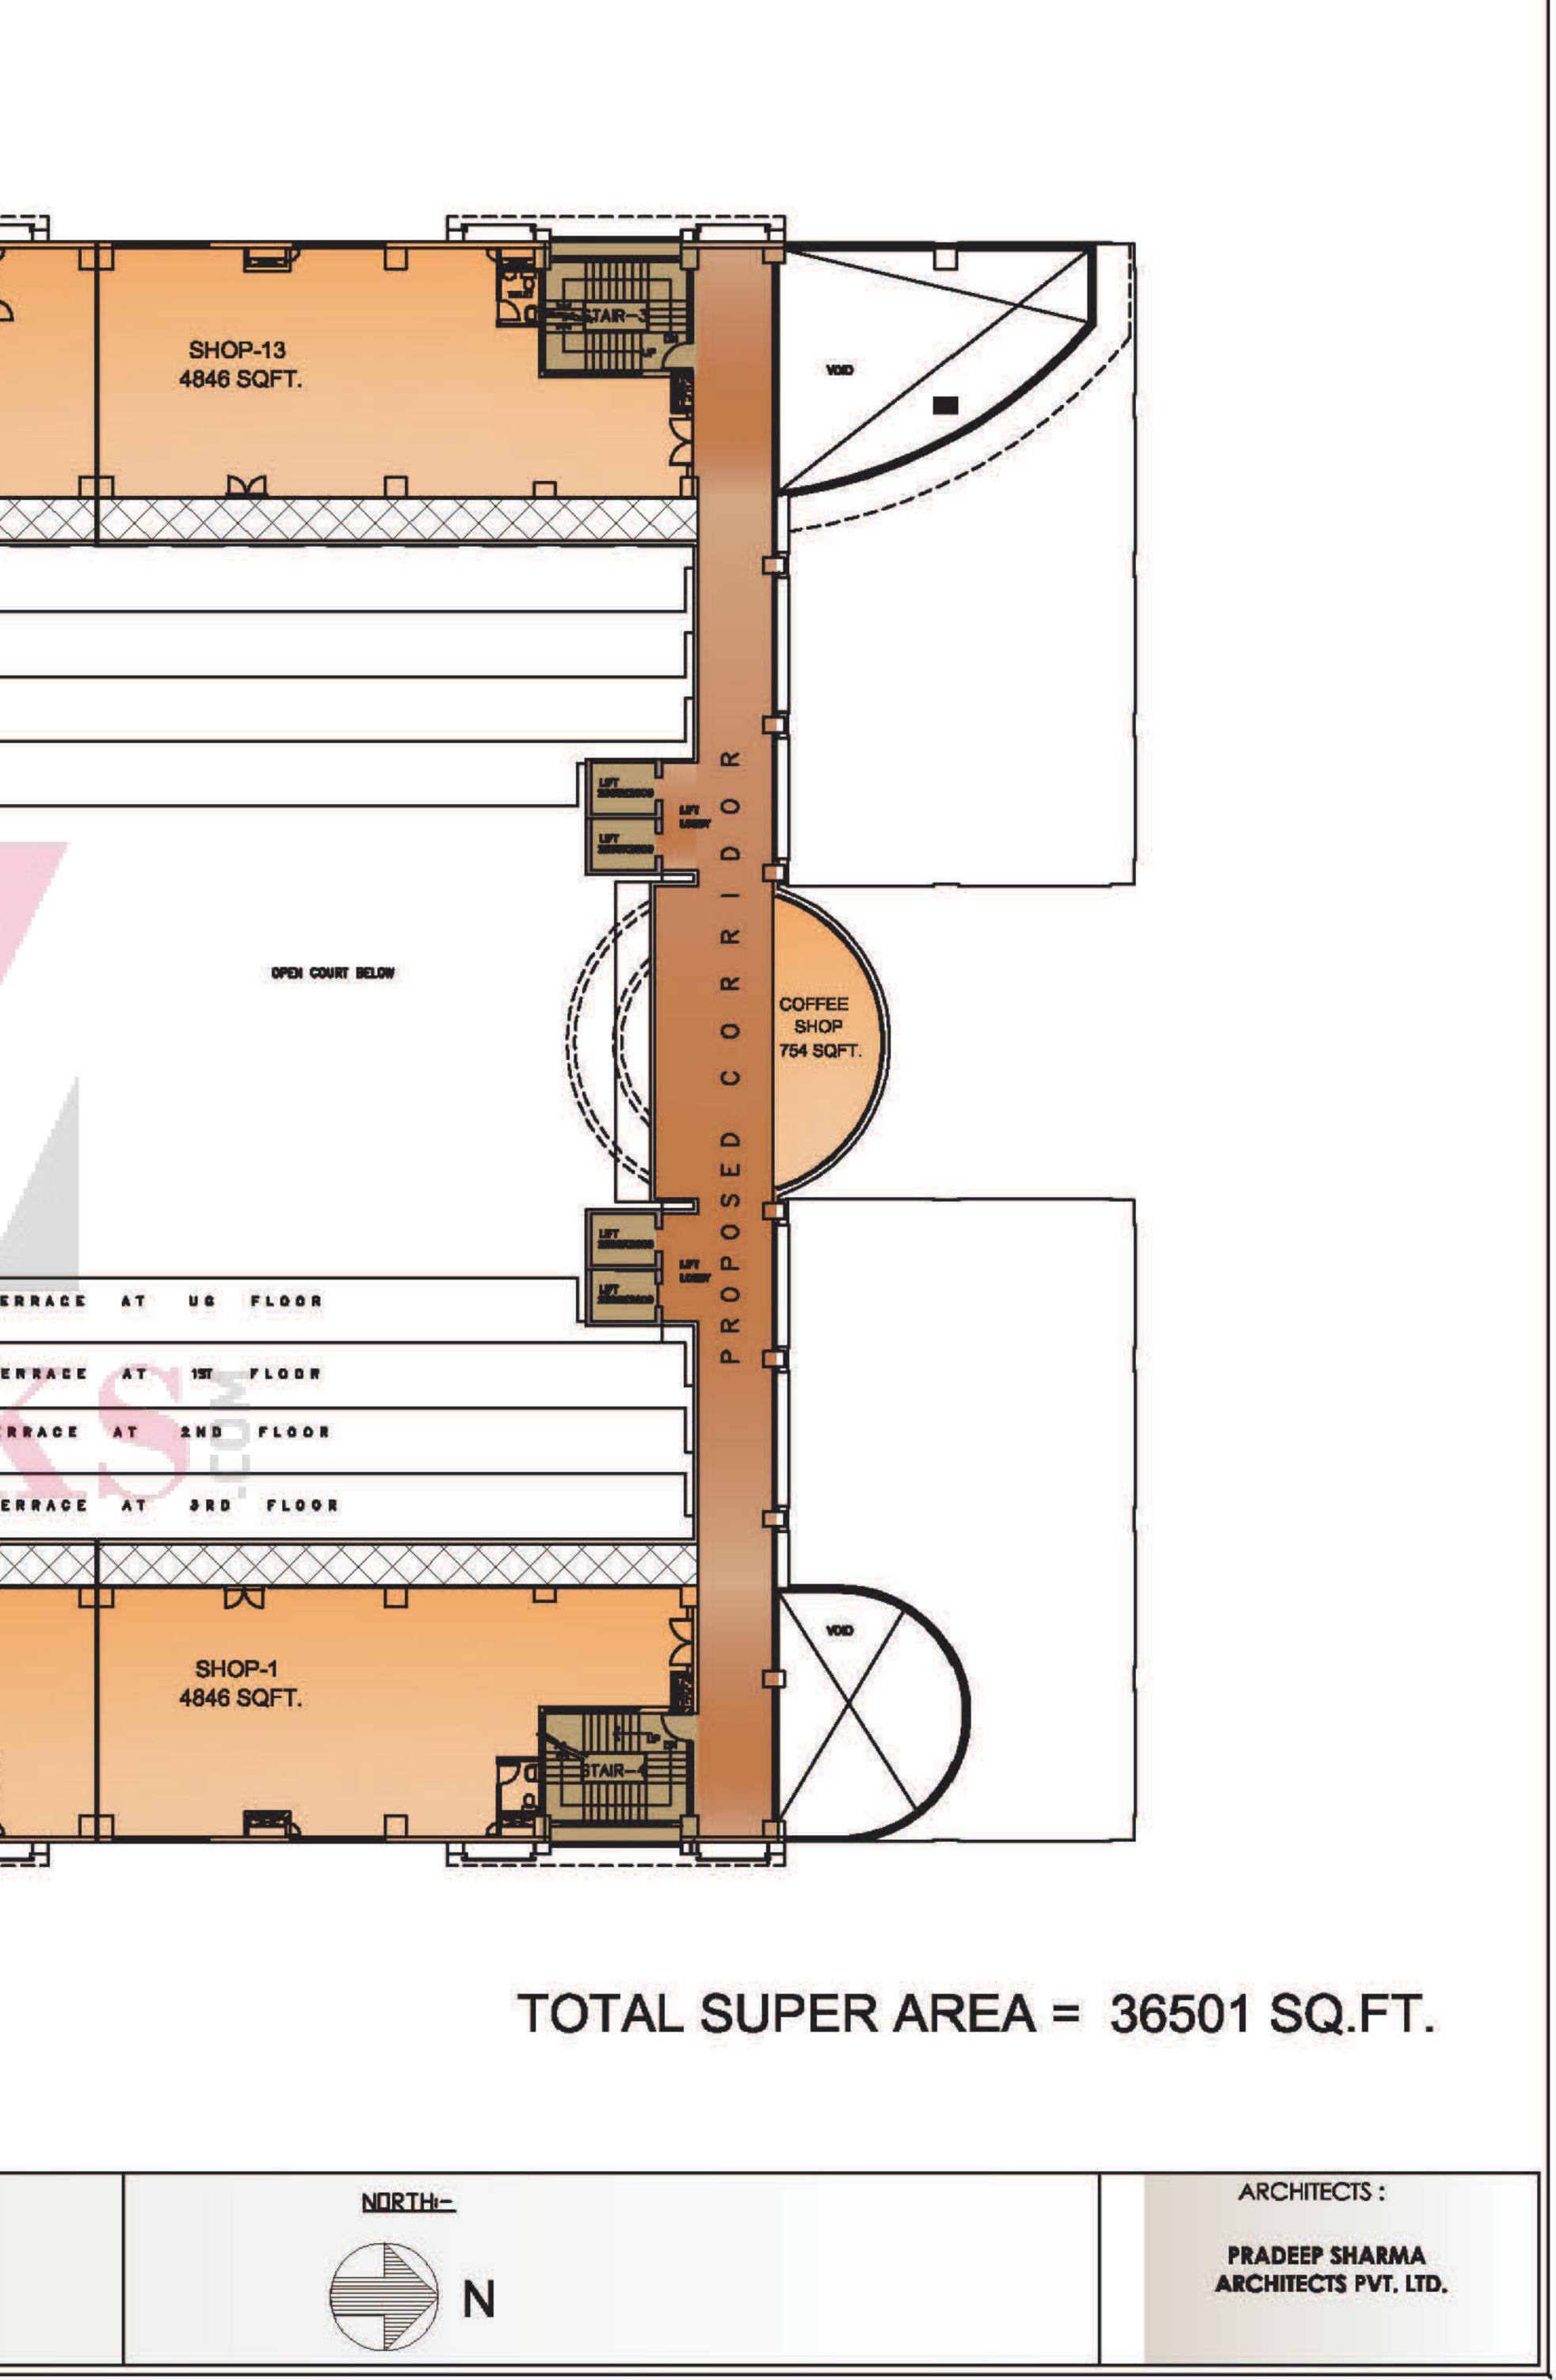

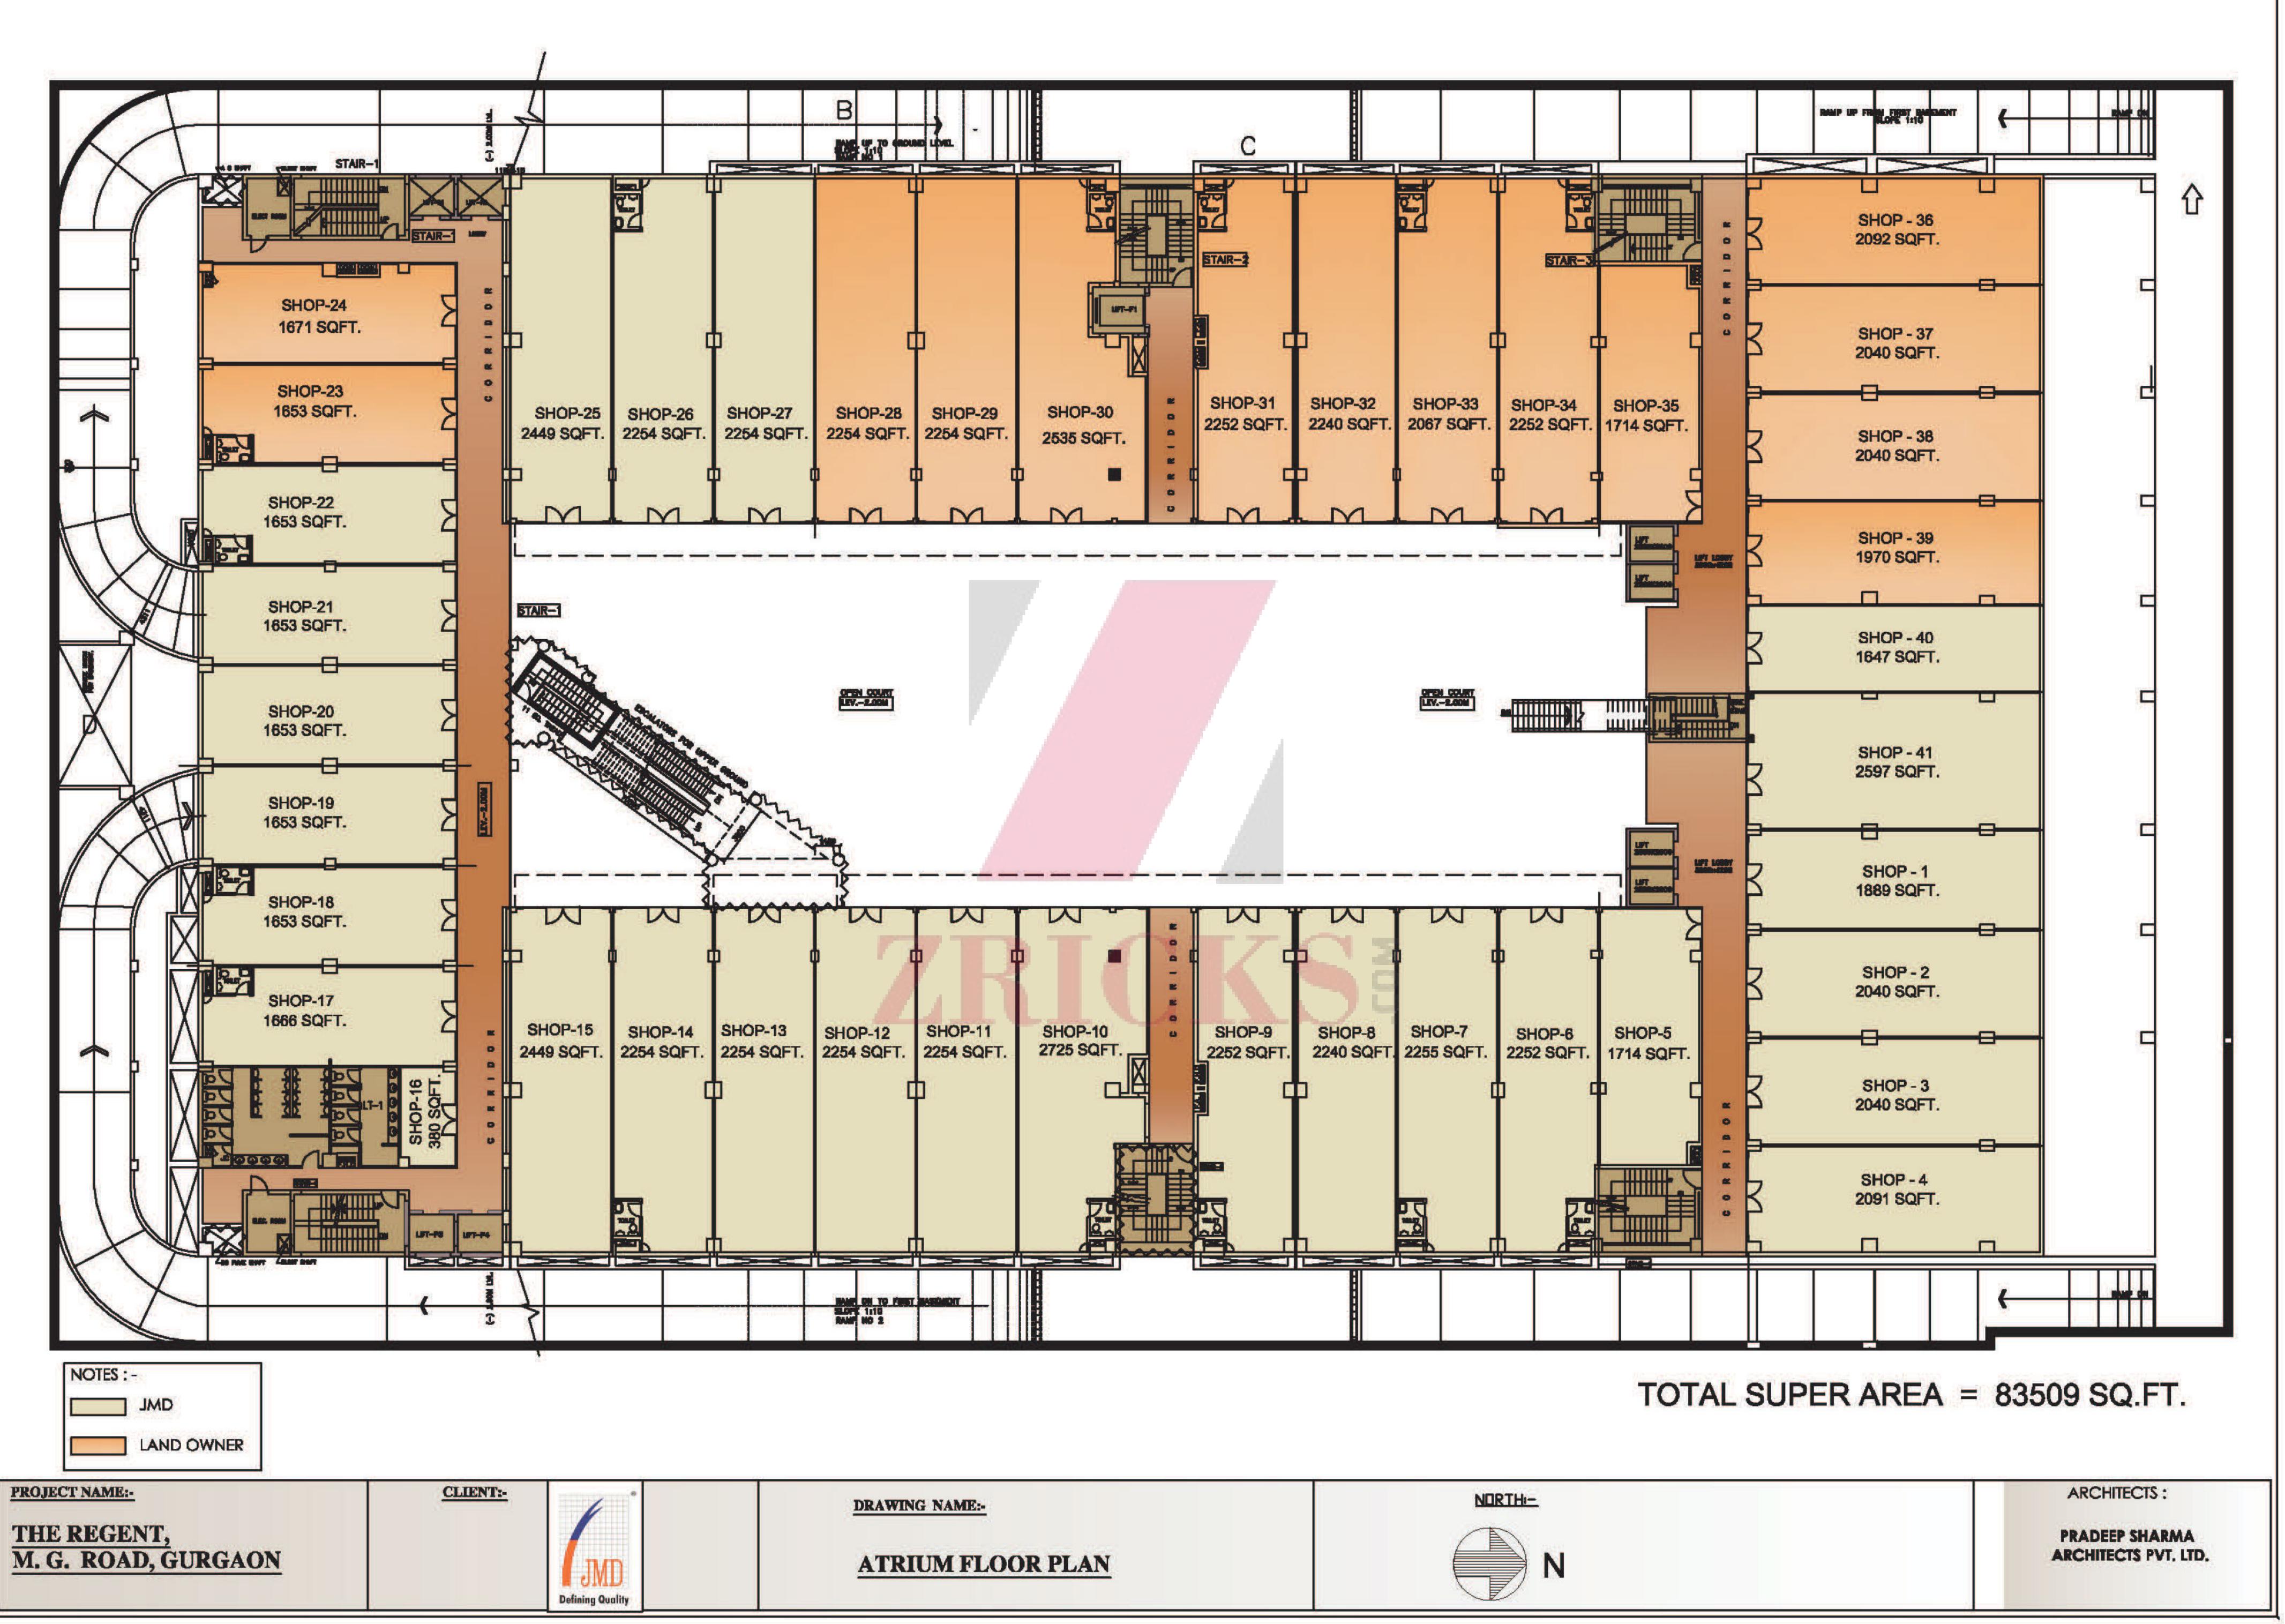

			-	.0
2			t	
I			ł	
			-	
I			F	
	P	7	É	
V			E	
	u		1	

