









**BBMP
APPROVED**









Brand Factory

Motorola Service Center

ಮೊಟೊರೊಲಾ ಸೇವಾ ಕೇಂದ್ರ

Orchid Sports Academy

ಆರ್ಕಿಡ್ ಅಕಾಡೆಮಿ

Absolute Barbecue

ಆಬ್ಸೊಲ್ಯೂಟ್ ಬಾರ್ಬೆಕ್ಯೂ

Nandhana Palace

ನಂದನ ಪ್ಯಾಲೇಸ್

Saritha Elan

VIMS Hospital, Marathahalli

ವಿಮ್ಸ್ ಹಾಸ್ಪಿಟಲ್, ಮಾರತಹಳ್ಳಿ

More Mega Store

Soccer City

ಸಾಕರ್ ಸಿಟಿ

Marathahalli Police Station, Kadubeesanahalli

Service Rd

Service Rd

44

Tulasi Thea

5th Main Road

PR Layout

S.R Ln

1st Main

SGR Dental College Rd

4th Cross Rd
3rd Cross Rd

2nd Cross

9th Cross Road

10th Cross Road

2nd Cross Rd
1st Cross Rd

1st Main Rd

4th Cross Rd

wani Ln

5th A Cross Rd


8th Main Rd

ಬ್ರಾಂಡ್ ಫ್ಯಾಕ್ಟರಿ




St. Thomas Mar Thoma Church, Marathahalli



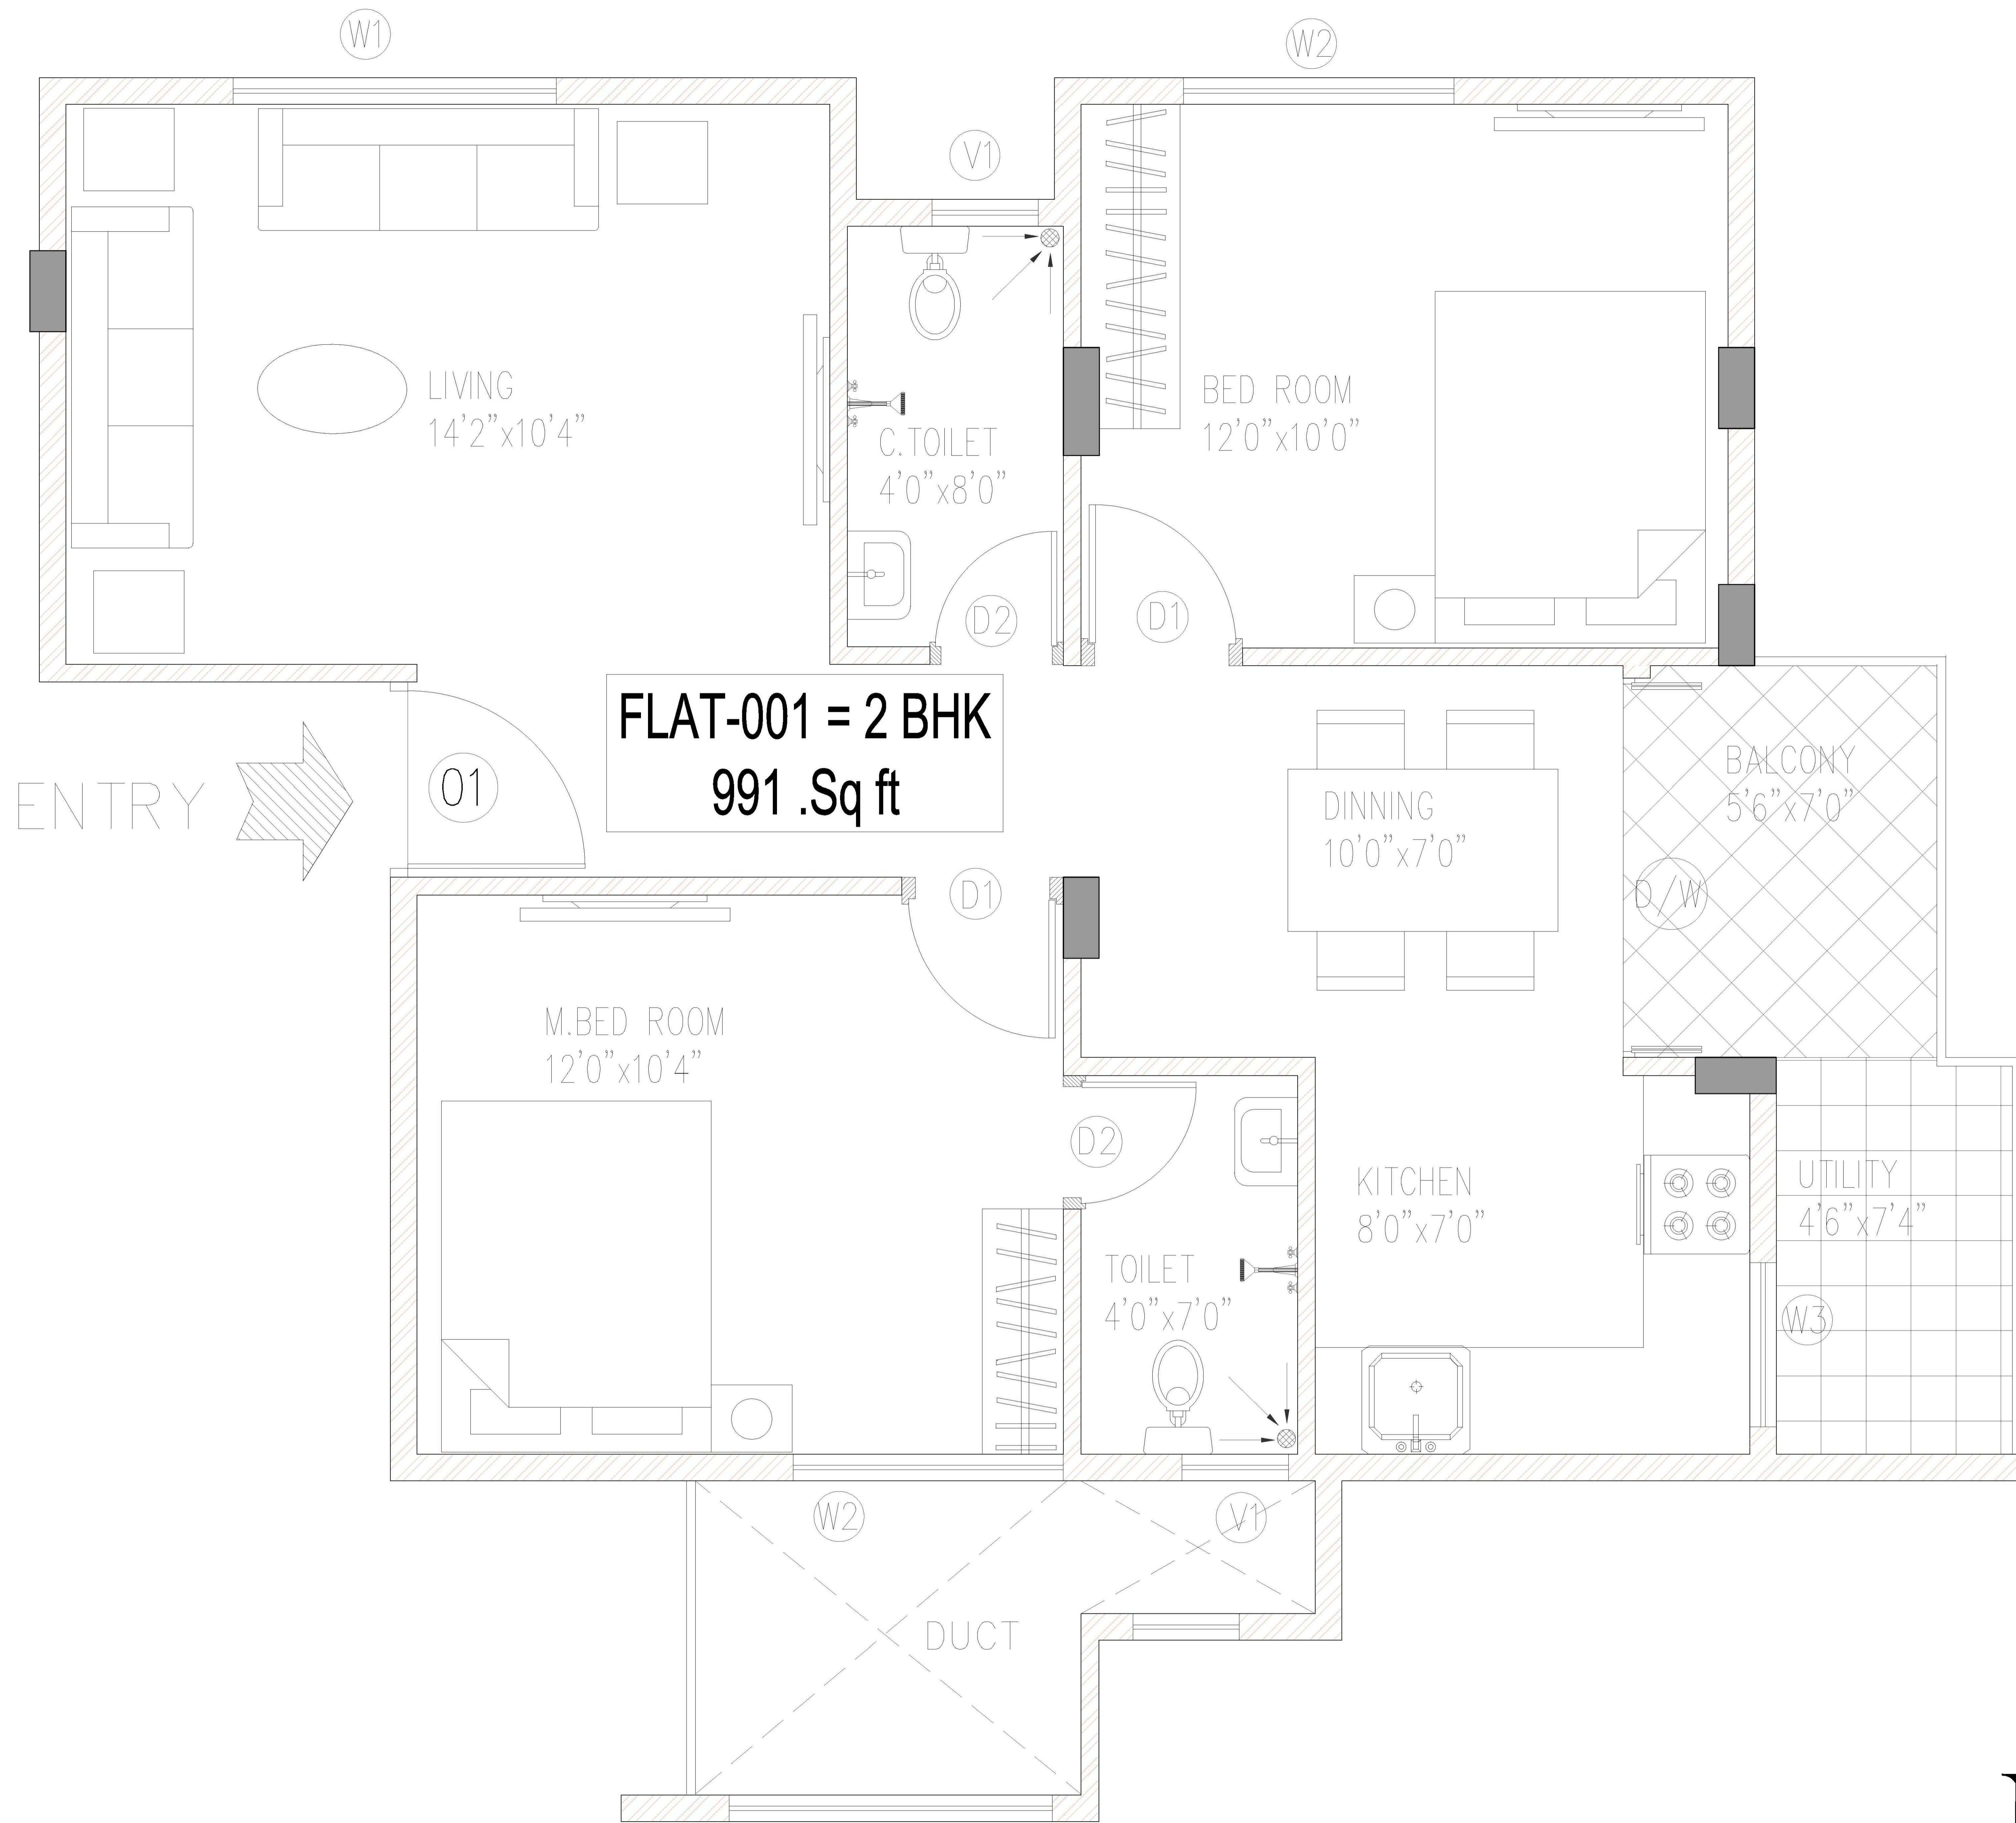


FLAT-001 = 2 BHK
991 .Sq ft


FLAT-001
TYPICAL FLOOR PLAN

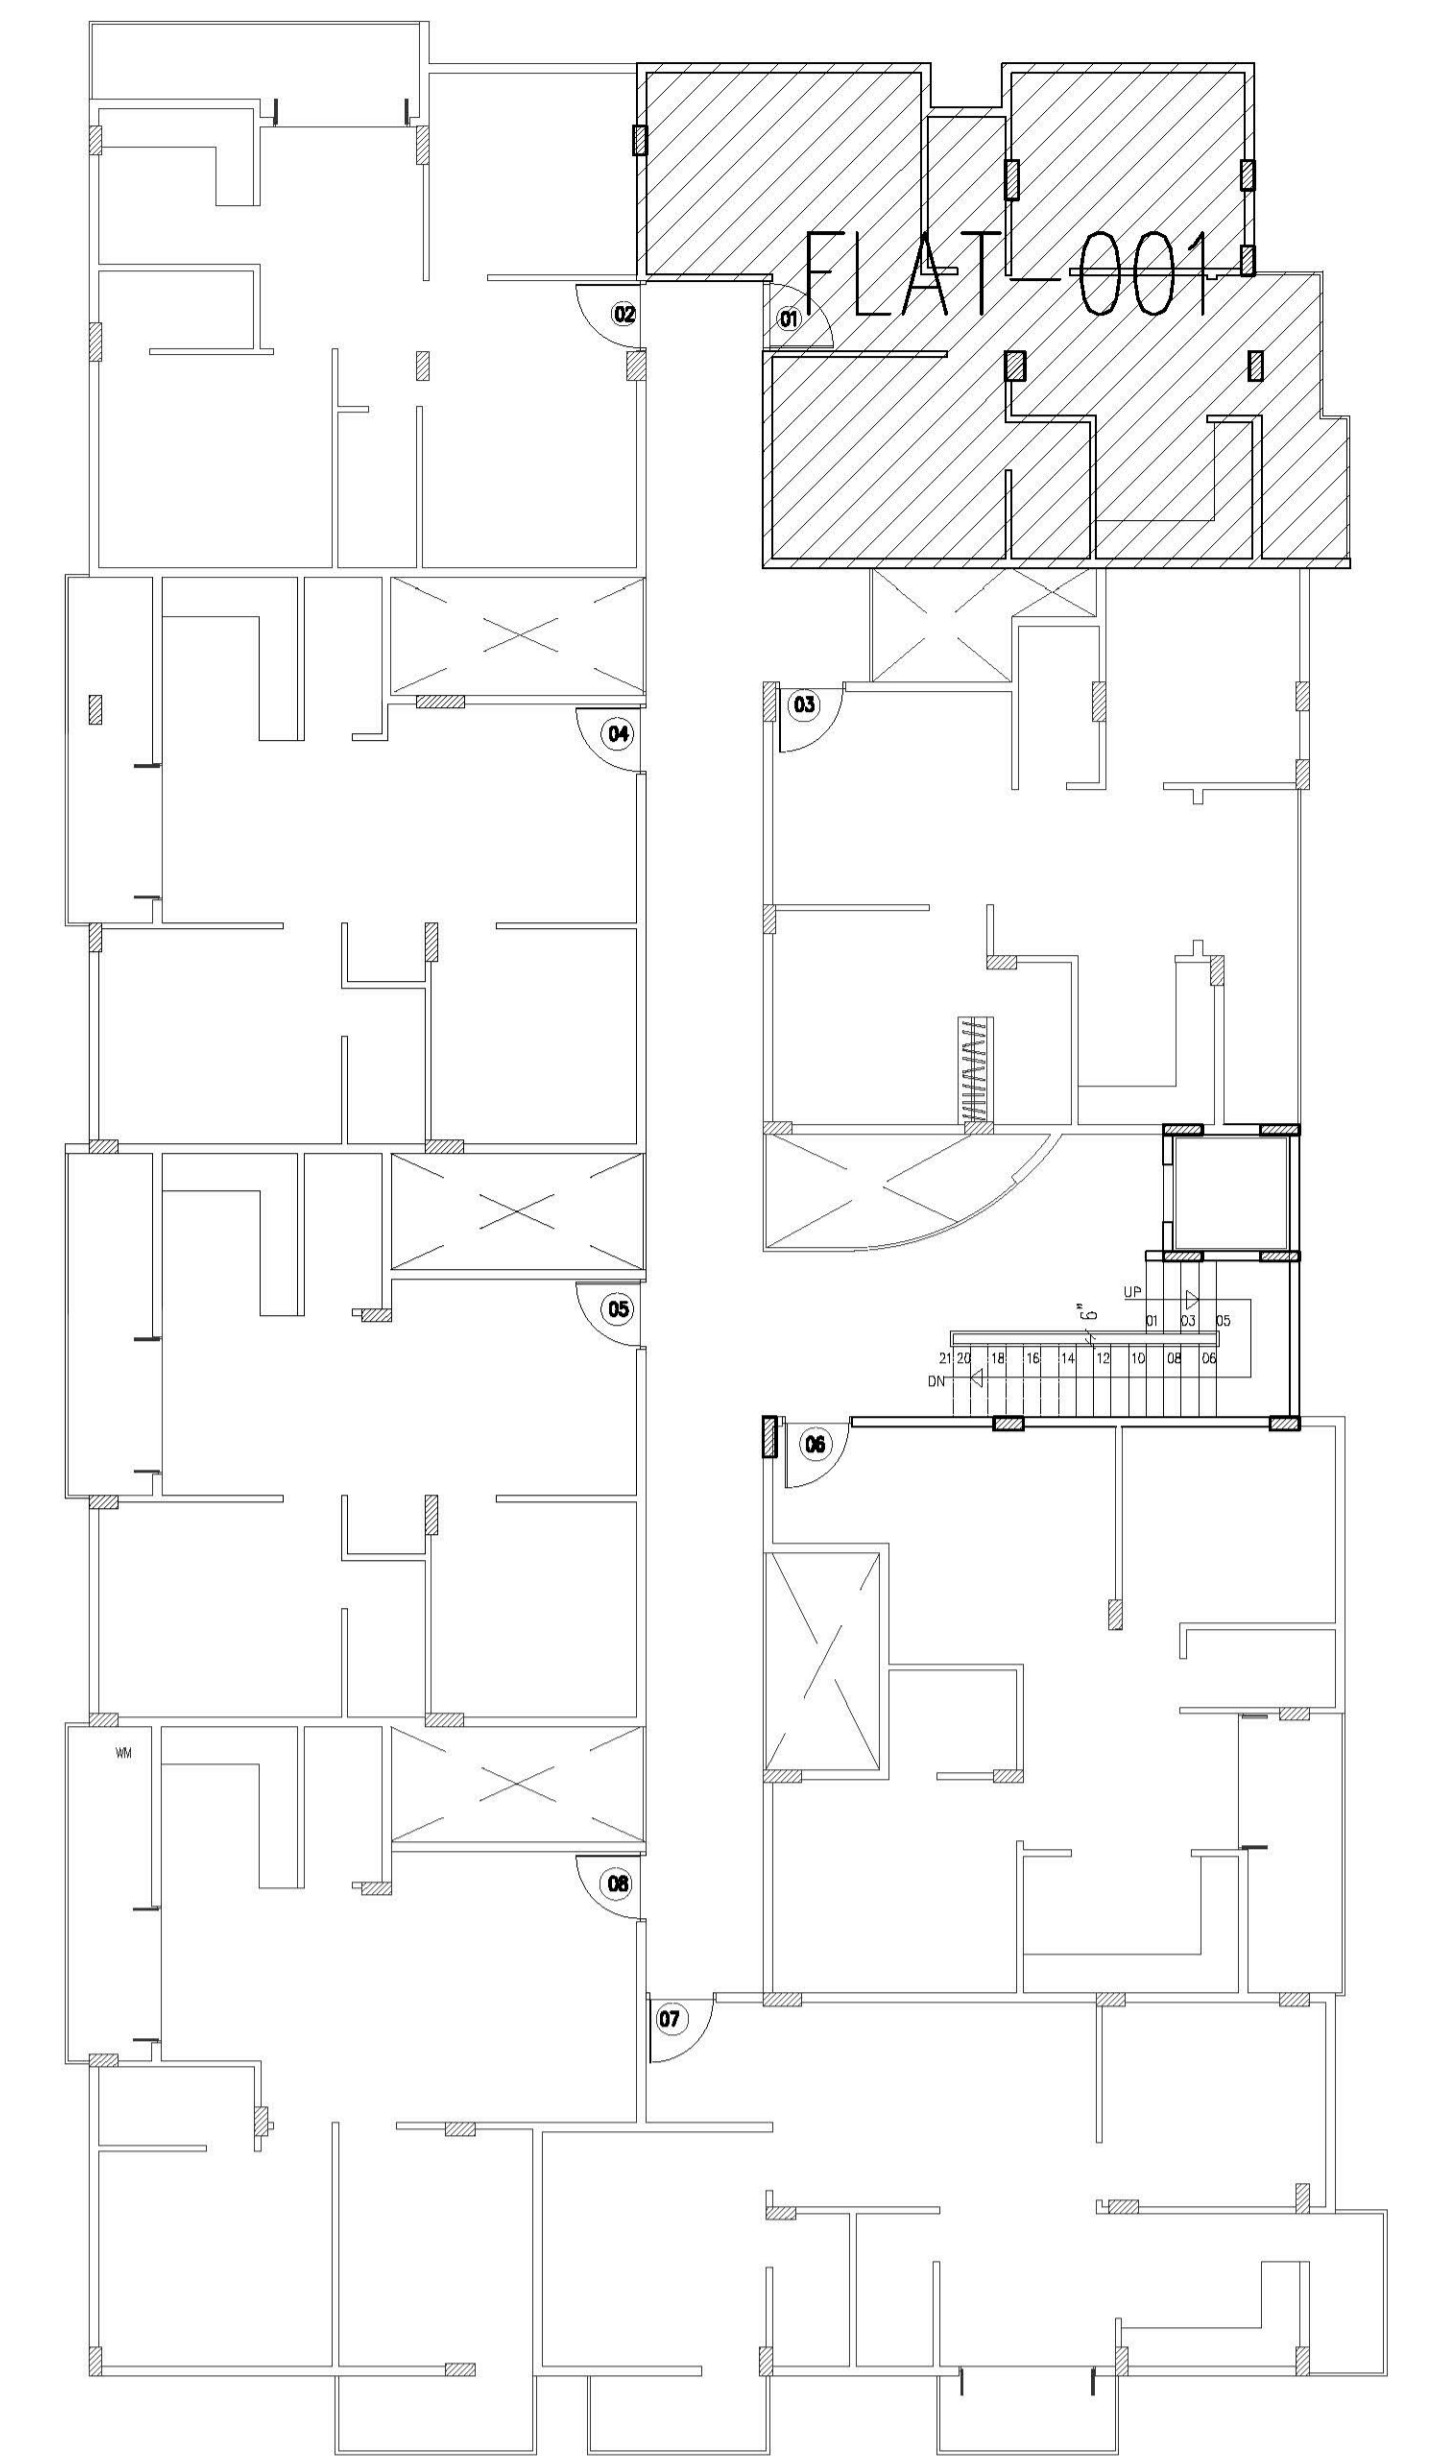



KEY PLAN

AREA STATEMENT:		
TOTAL SALEABLE AREA = 991.00 Sq.ft		
REV No	DESCRIPTION	DATE
TITLE: TYPICAL FLOOR PLAN FLAT-001-2BHK UNIT		
DATE :	10.03.2017	SCALE : N.T.S.
PROJECT:	PROPOSED RESIDENTIAL APARTMENT SARITA ELAN for M/s SARITHA DEVELOPERS @ MARATHAHALLY RING ROAD, BANGALORE.	

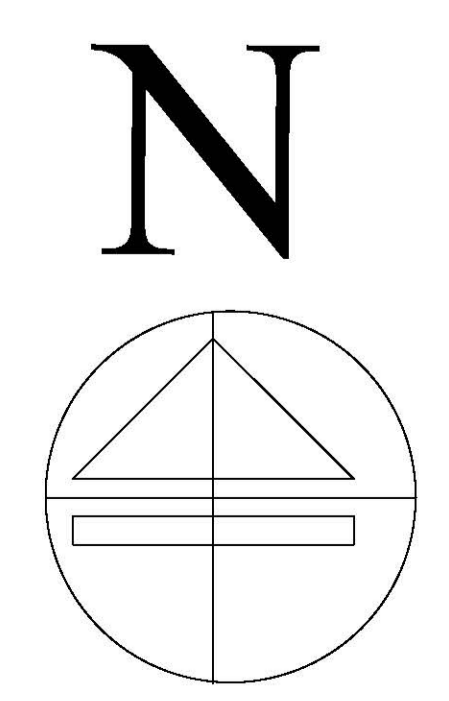

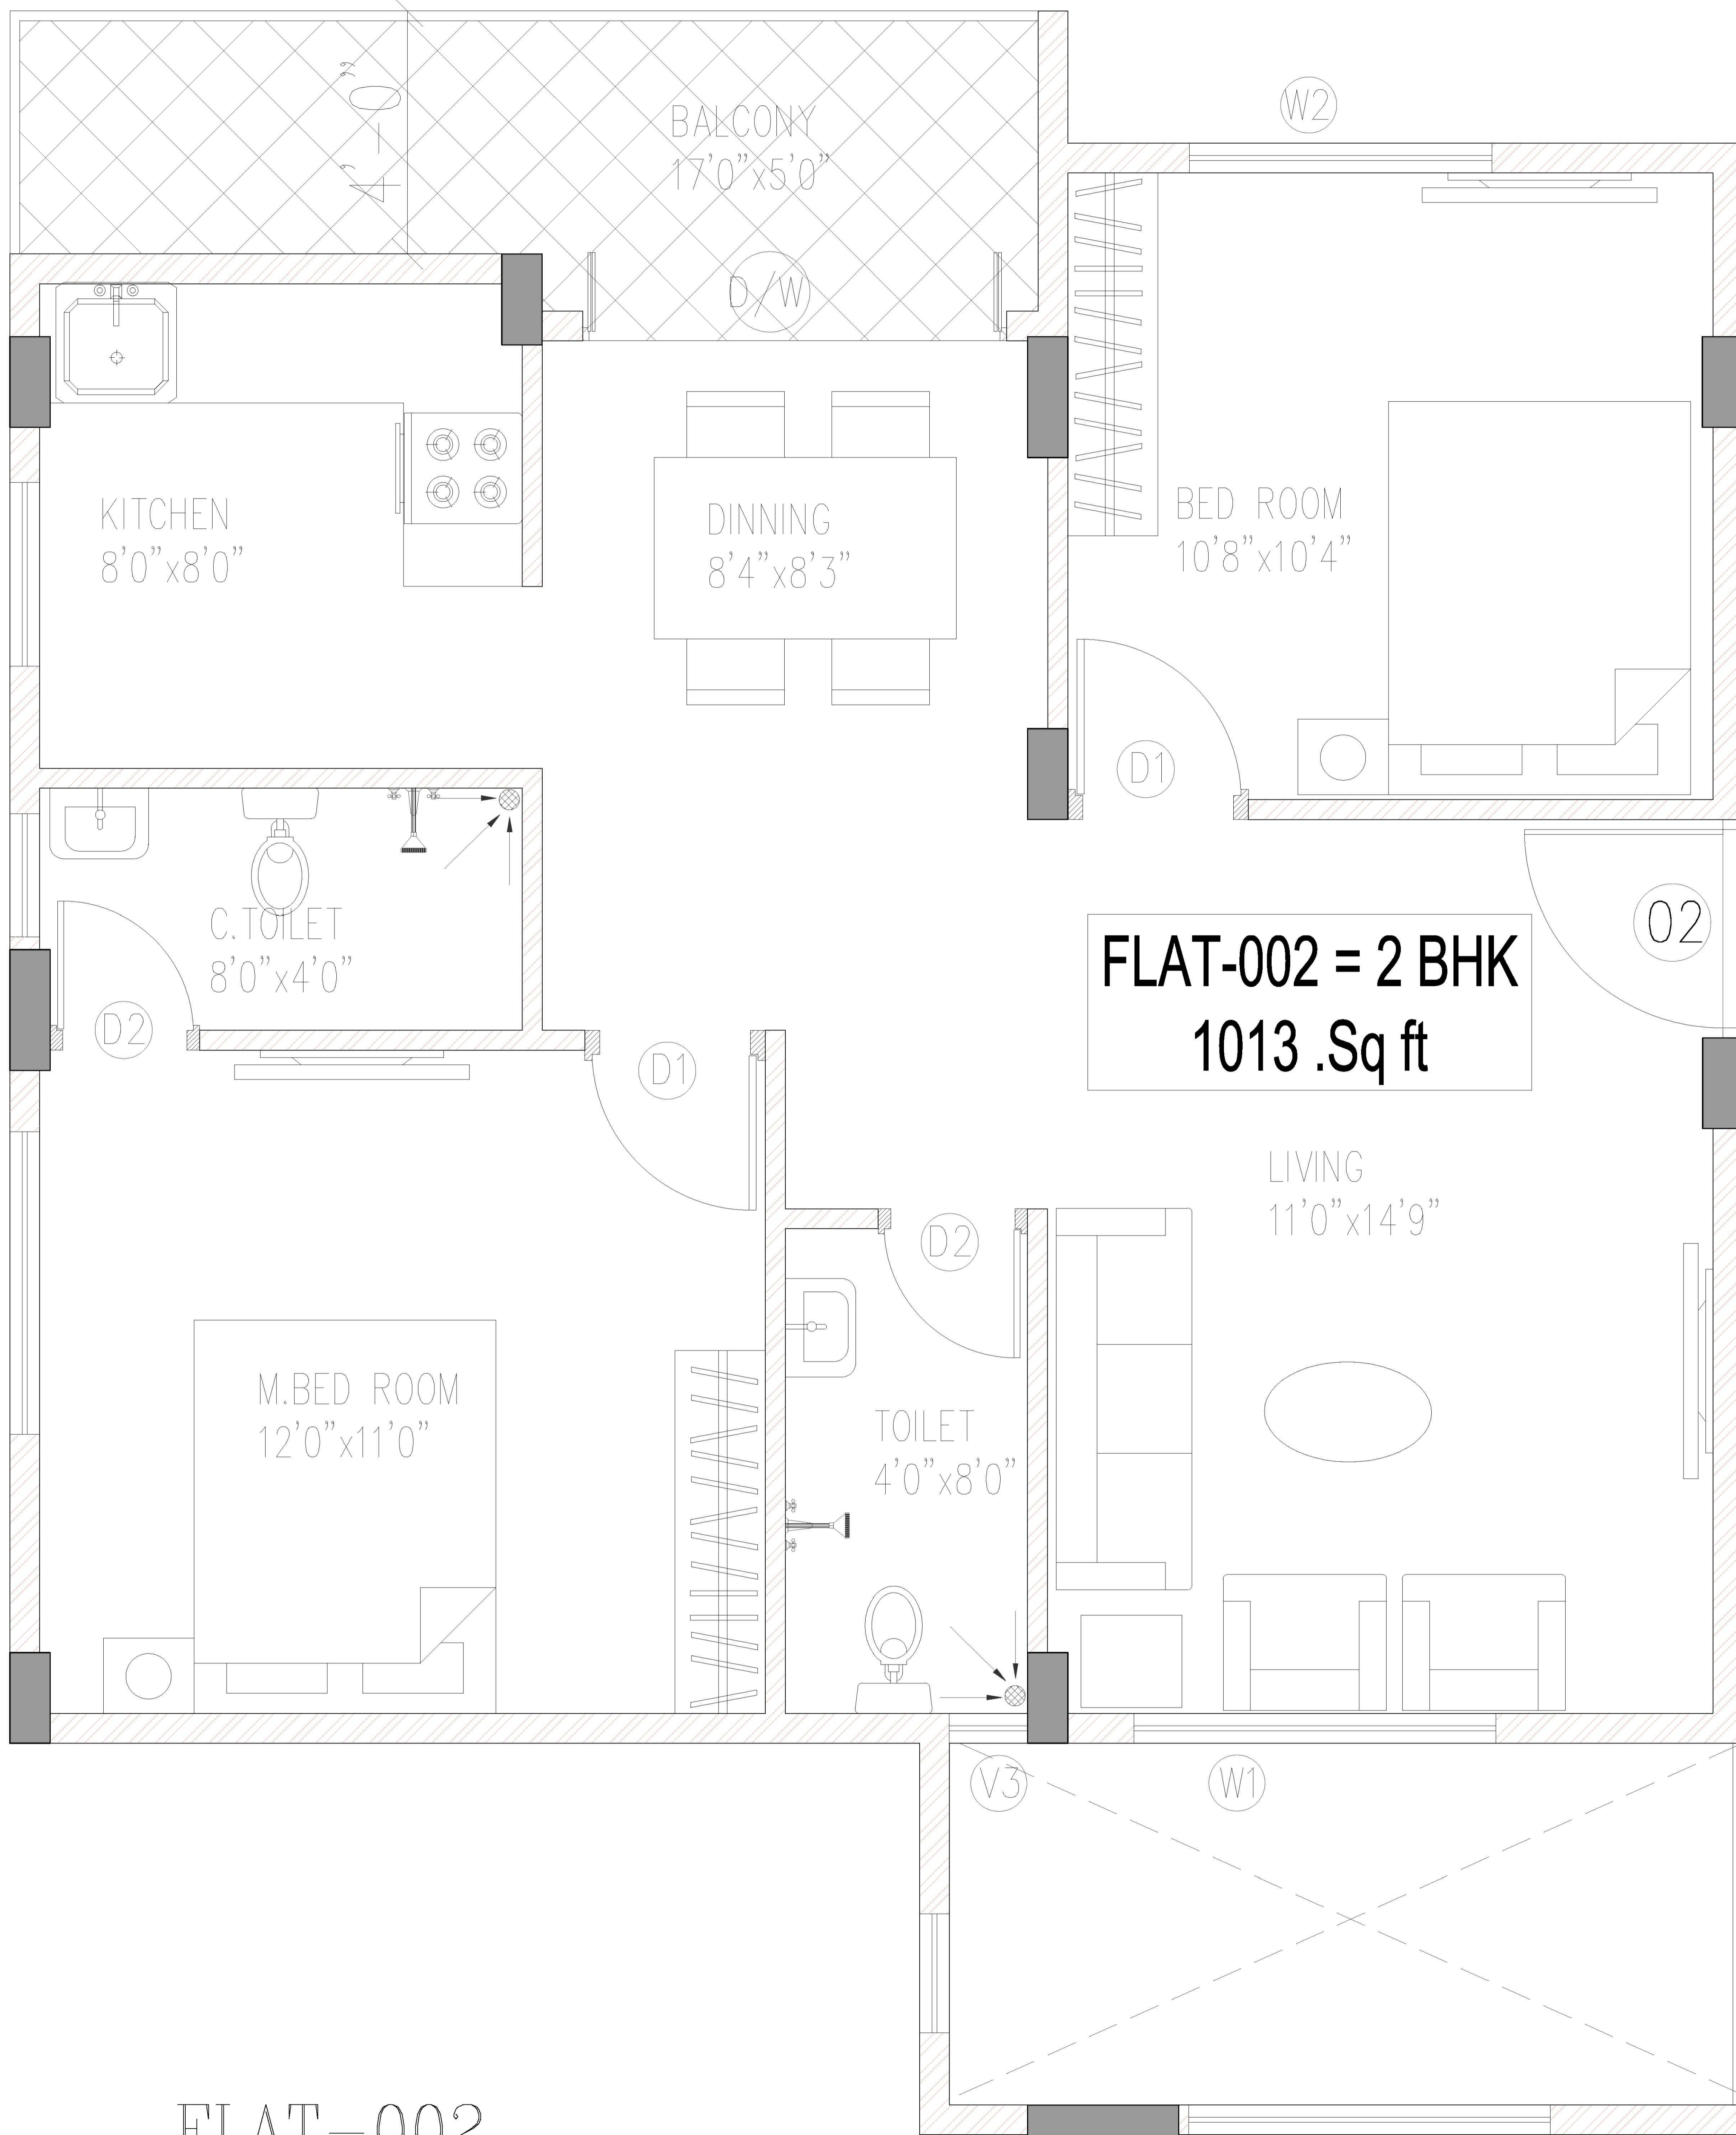


FLAT-002 = 2 BHK
1013 .Sq ft

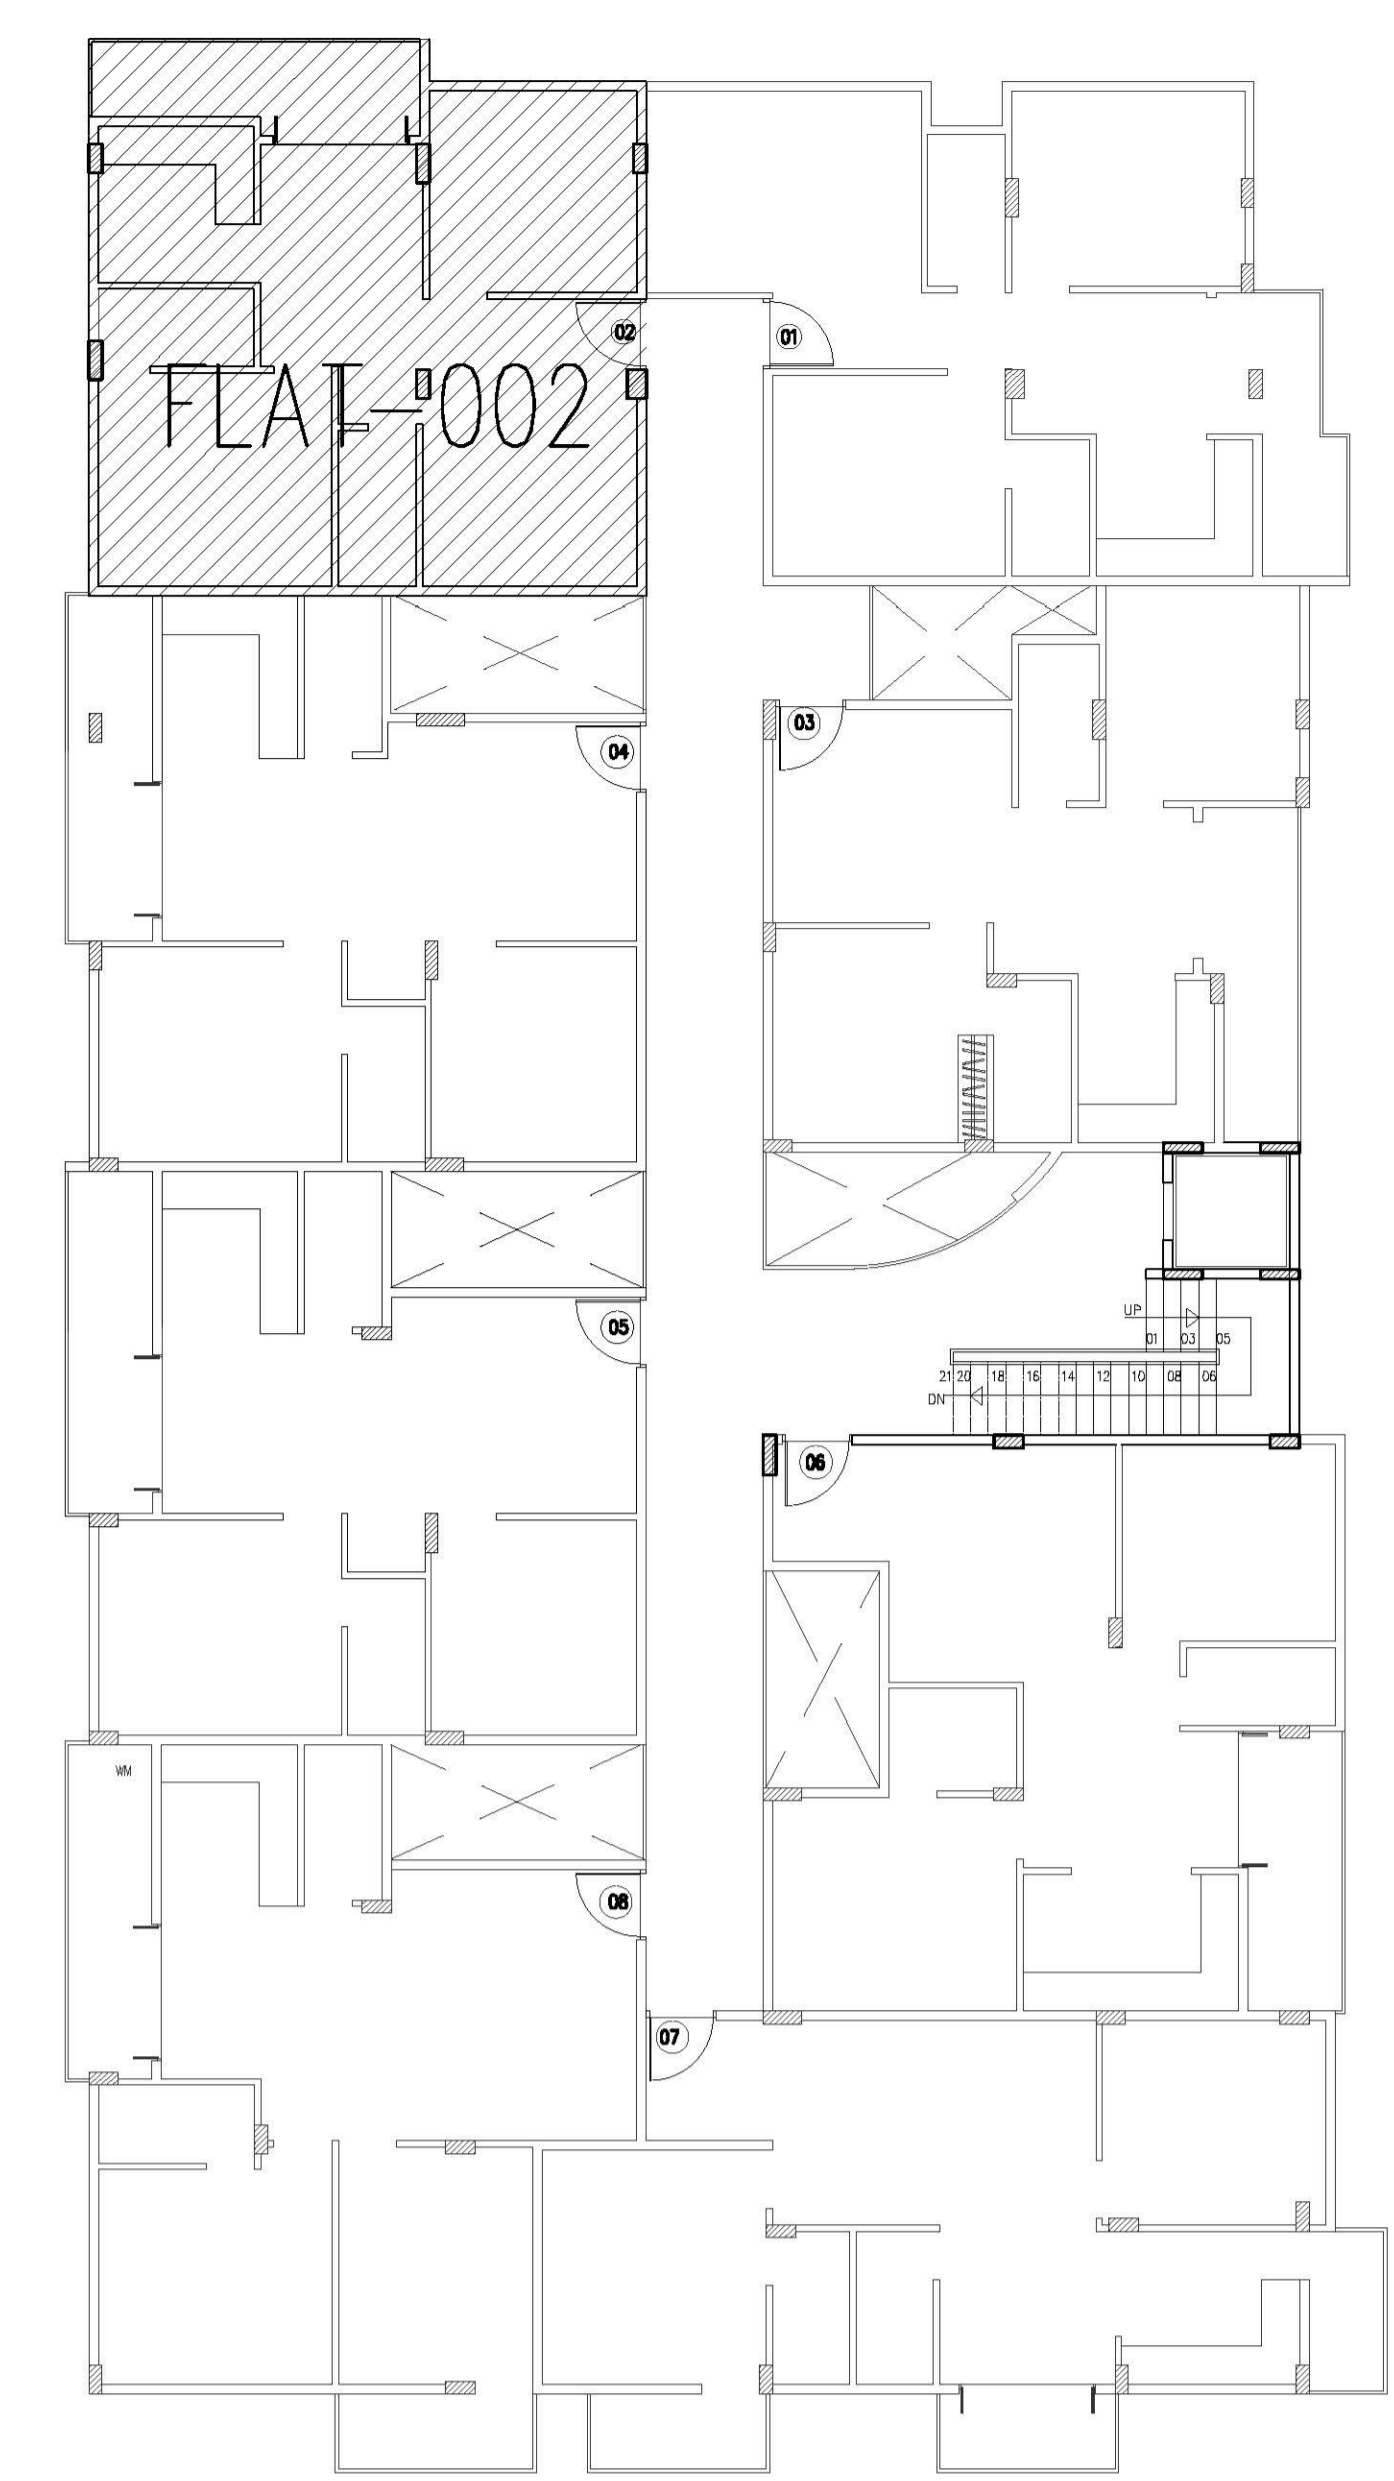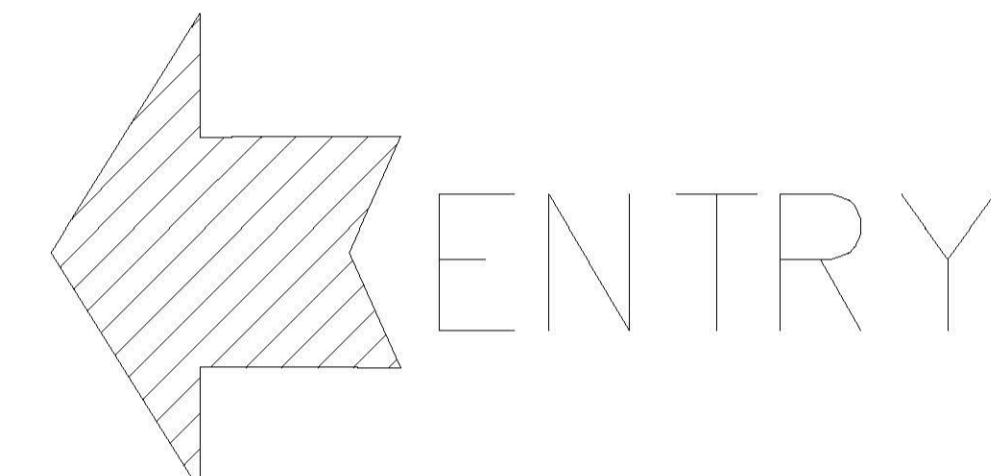


KEY PLAN


FLAT-002
TYPICAL FLOOR PLAN

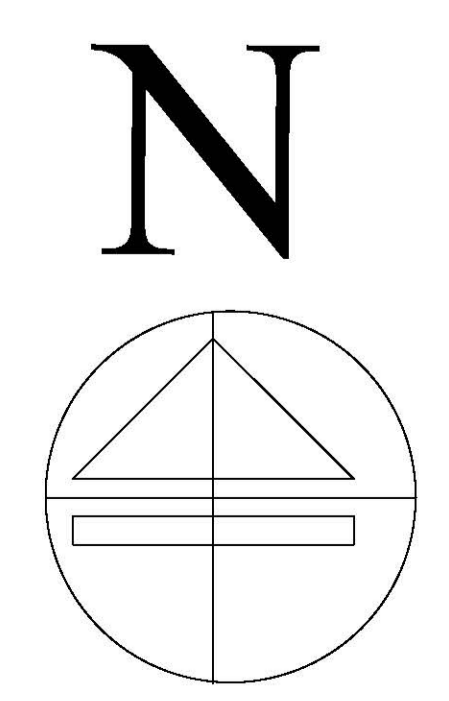

AREA STATEMENT:		
TOTAL SALEABLE AREA =1013.00 Sq.ft		
REV No	DESCRIPTION	DATE
TITLE:	TYPICAL FLOOR PLAN FLAT-002-2BHK UNIT	
DATE :	10.03.2017	SCALE : N.T.S.
PROJECT:	PROPOSED RESIDENTIAL APARTMENT SARITA ELAN for M/s SARITHA DEVELOPERS @ MARATHAHALLY RING ROAD, BANGALORE.	

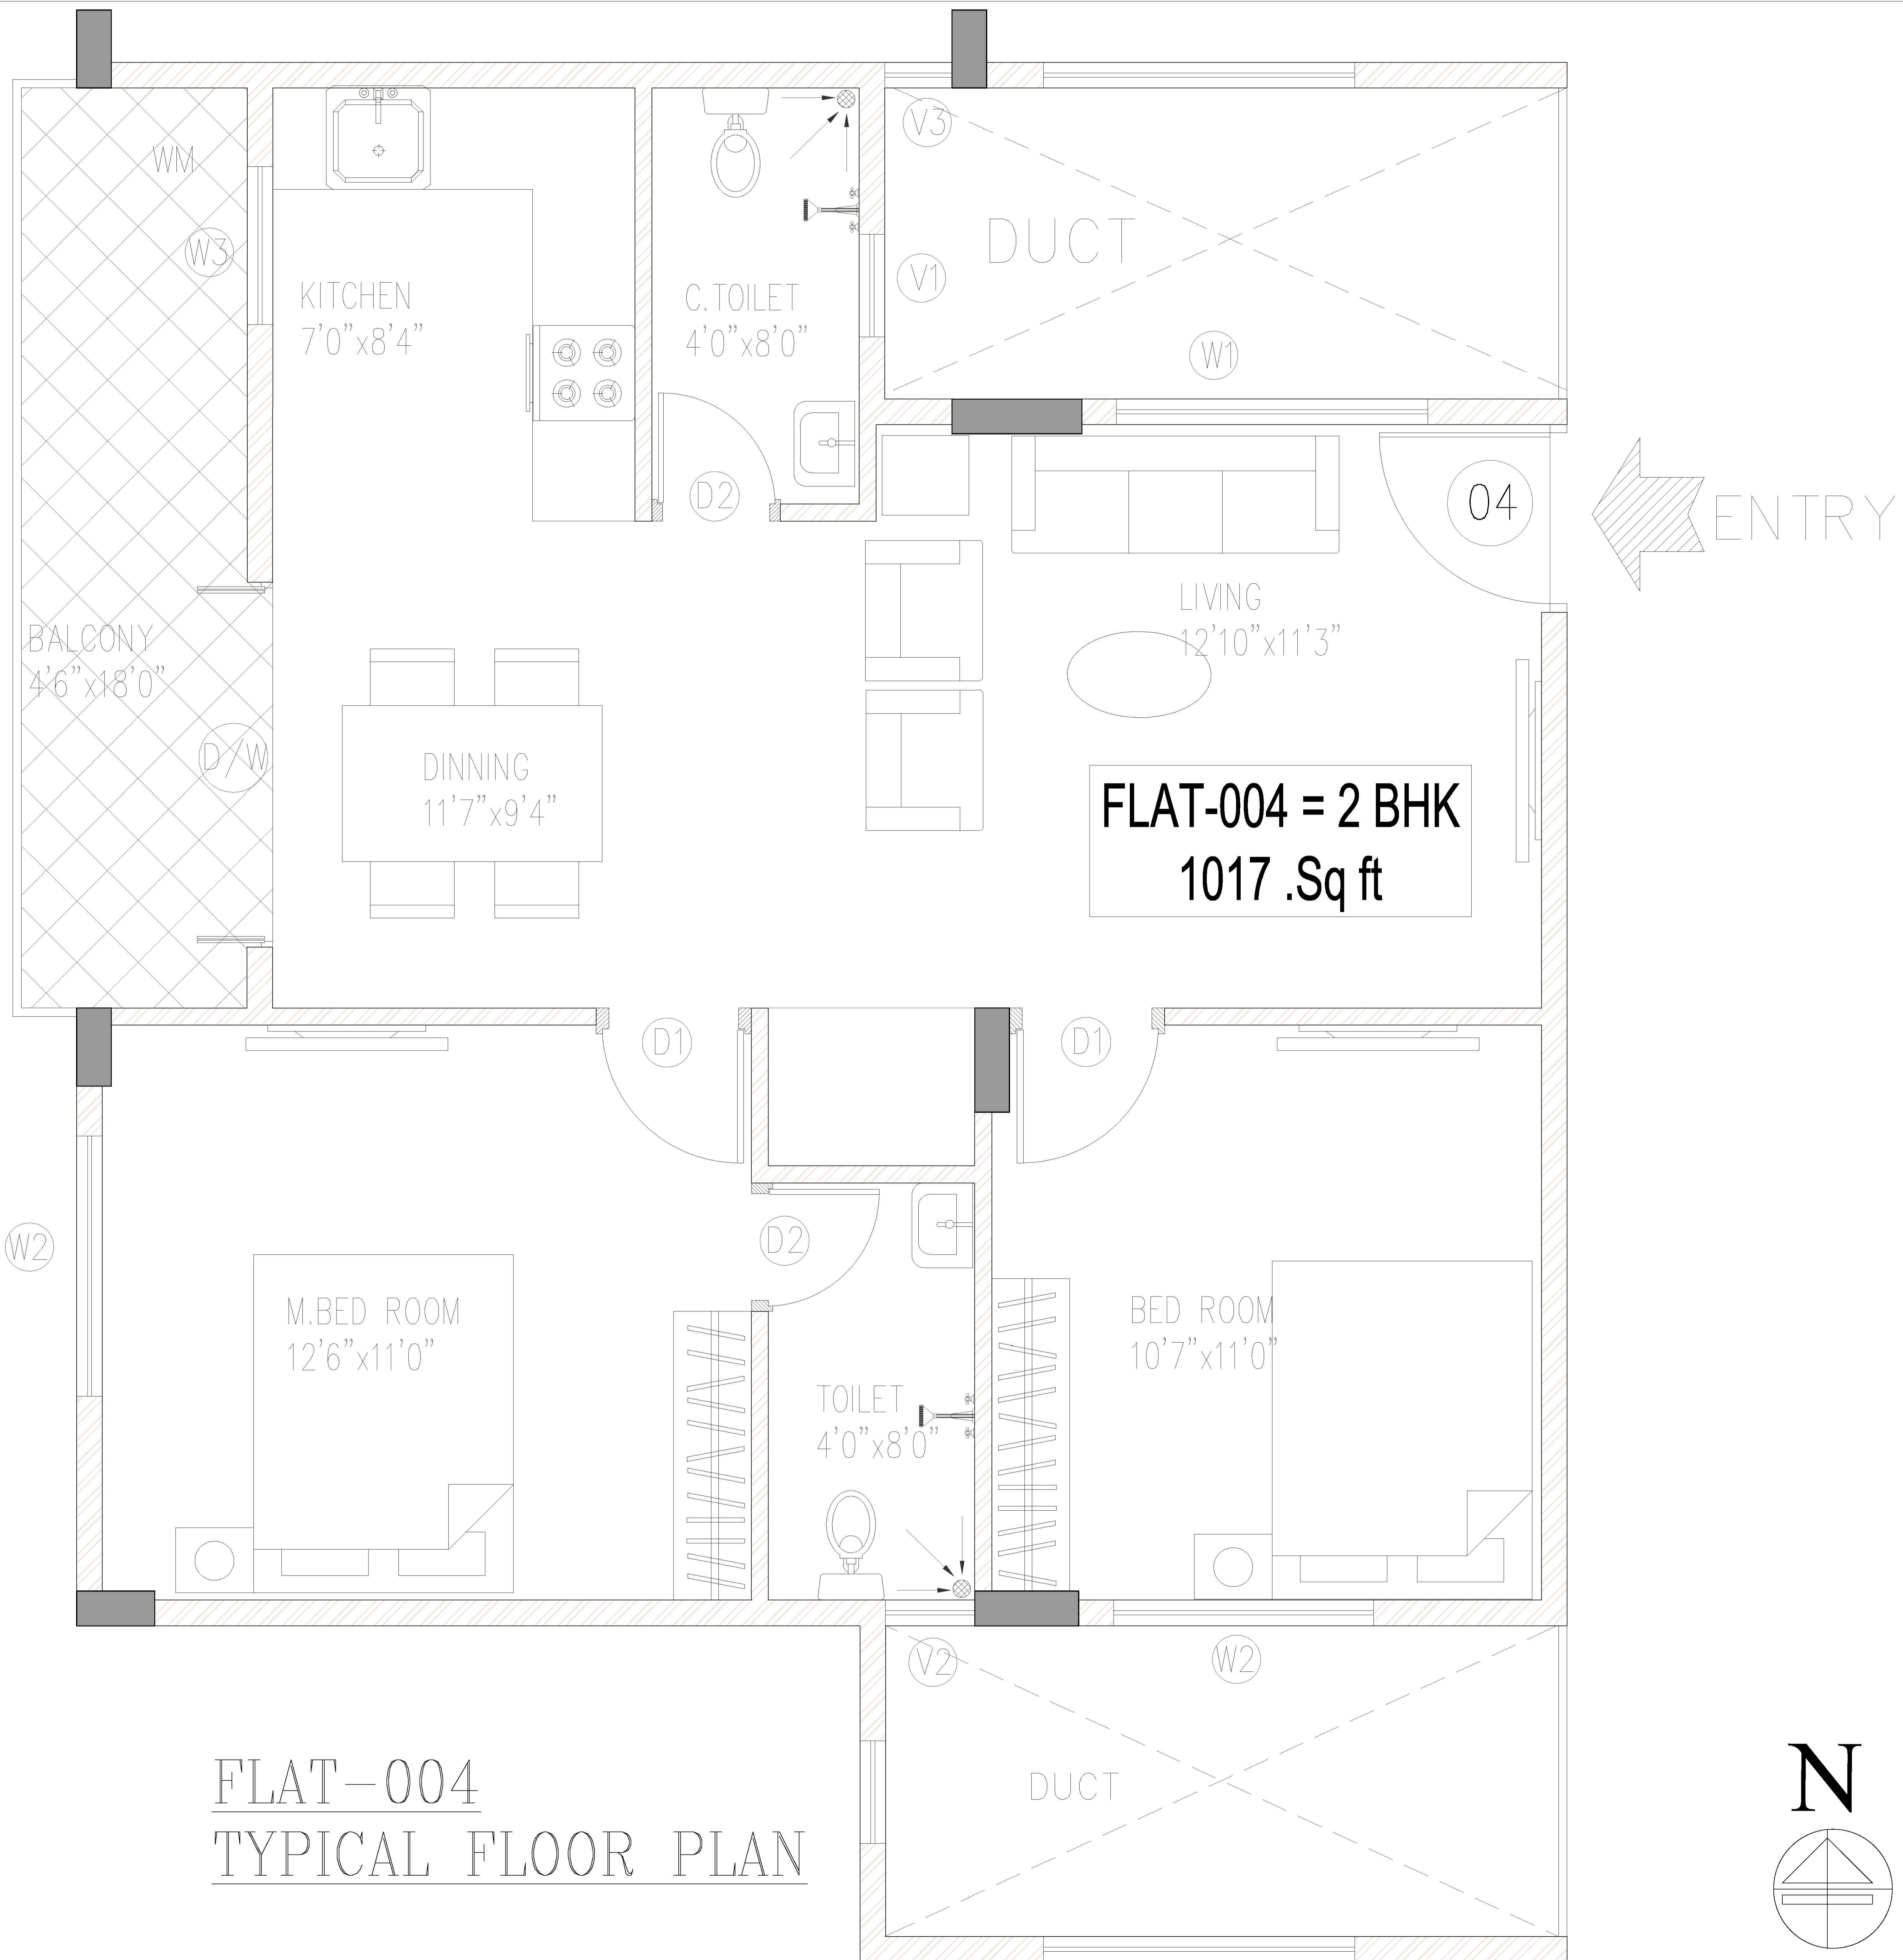



FLAT-004
TYPICAL FLOOR PLAN

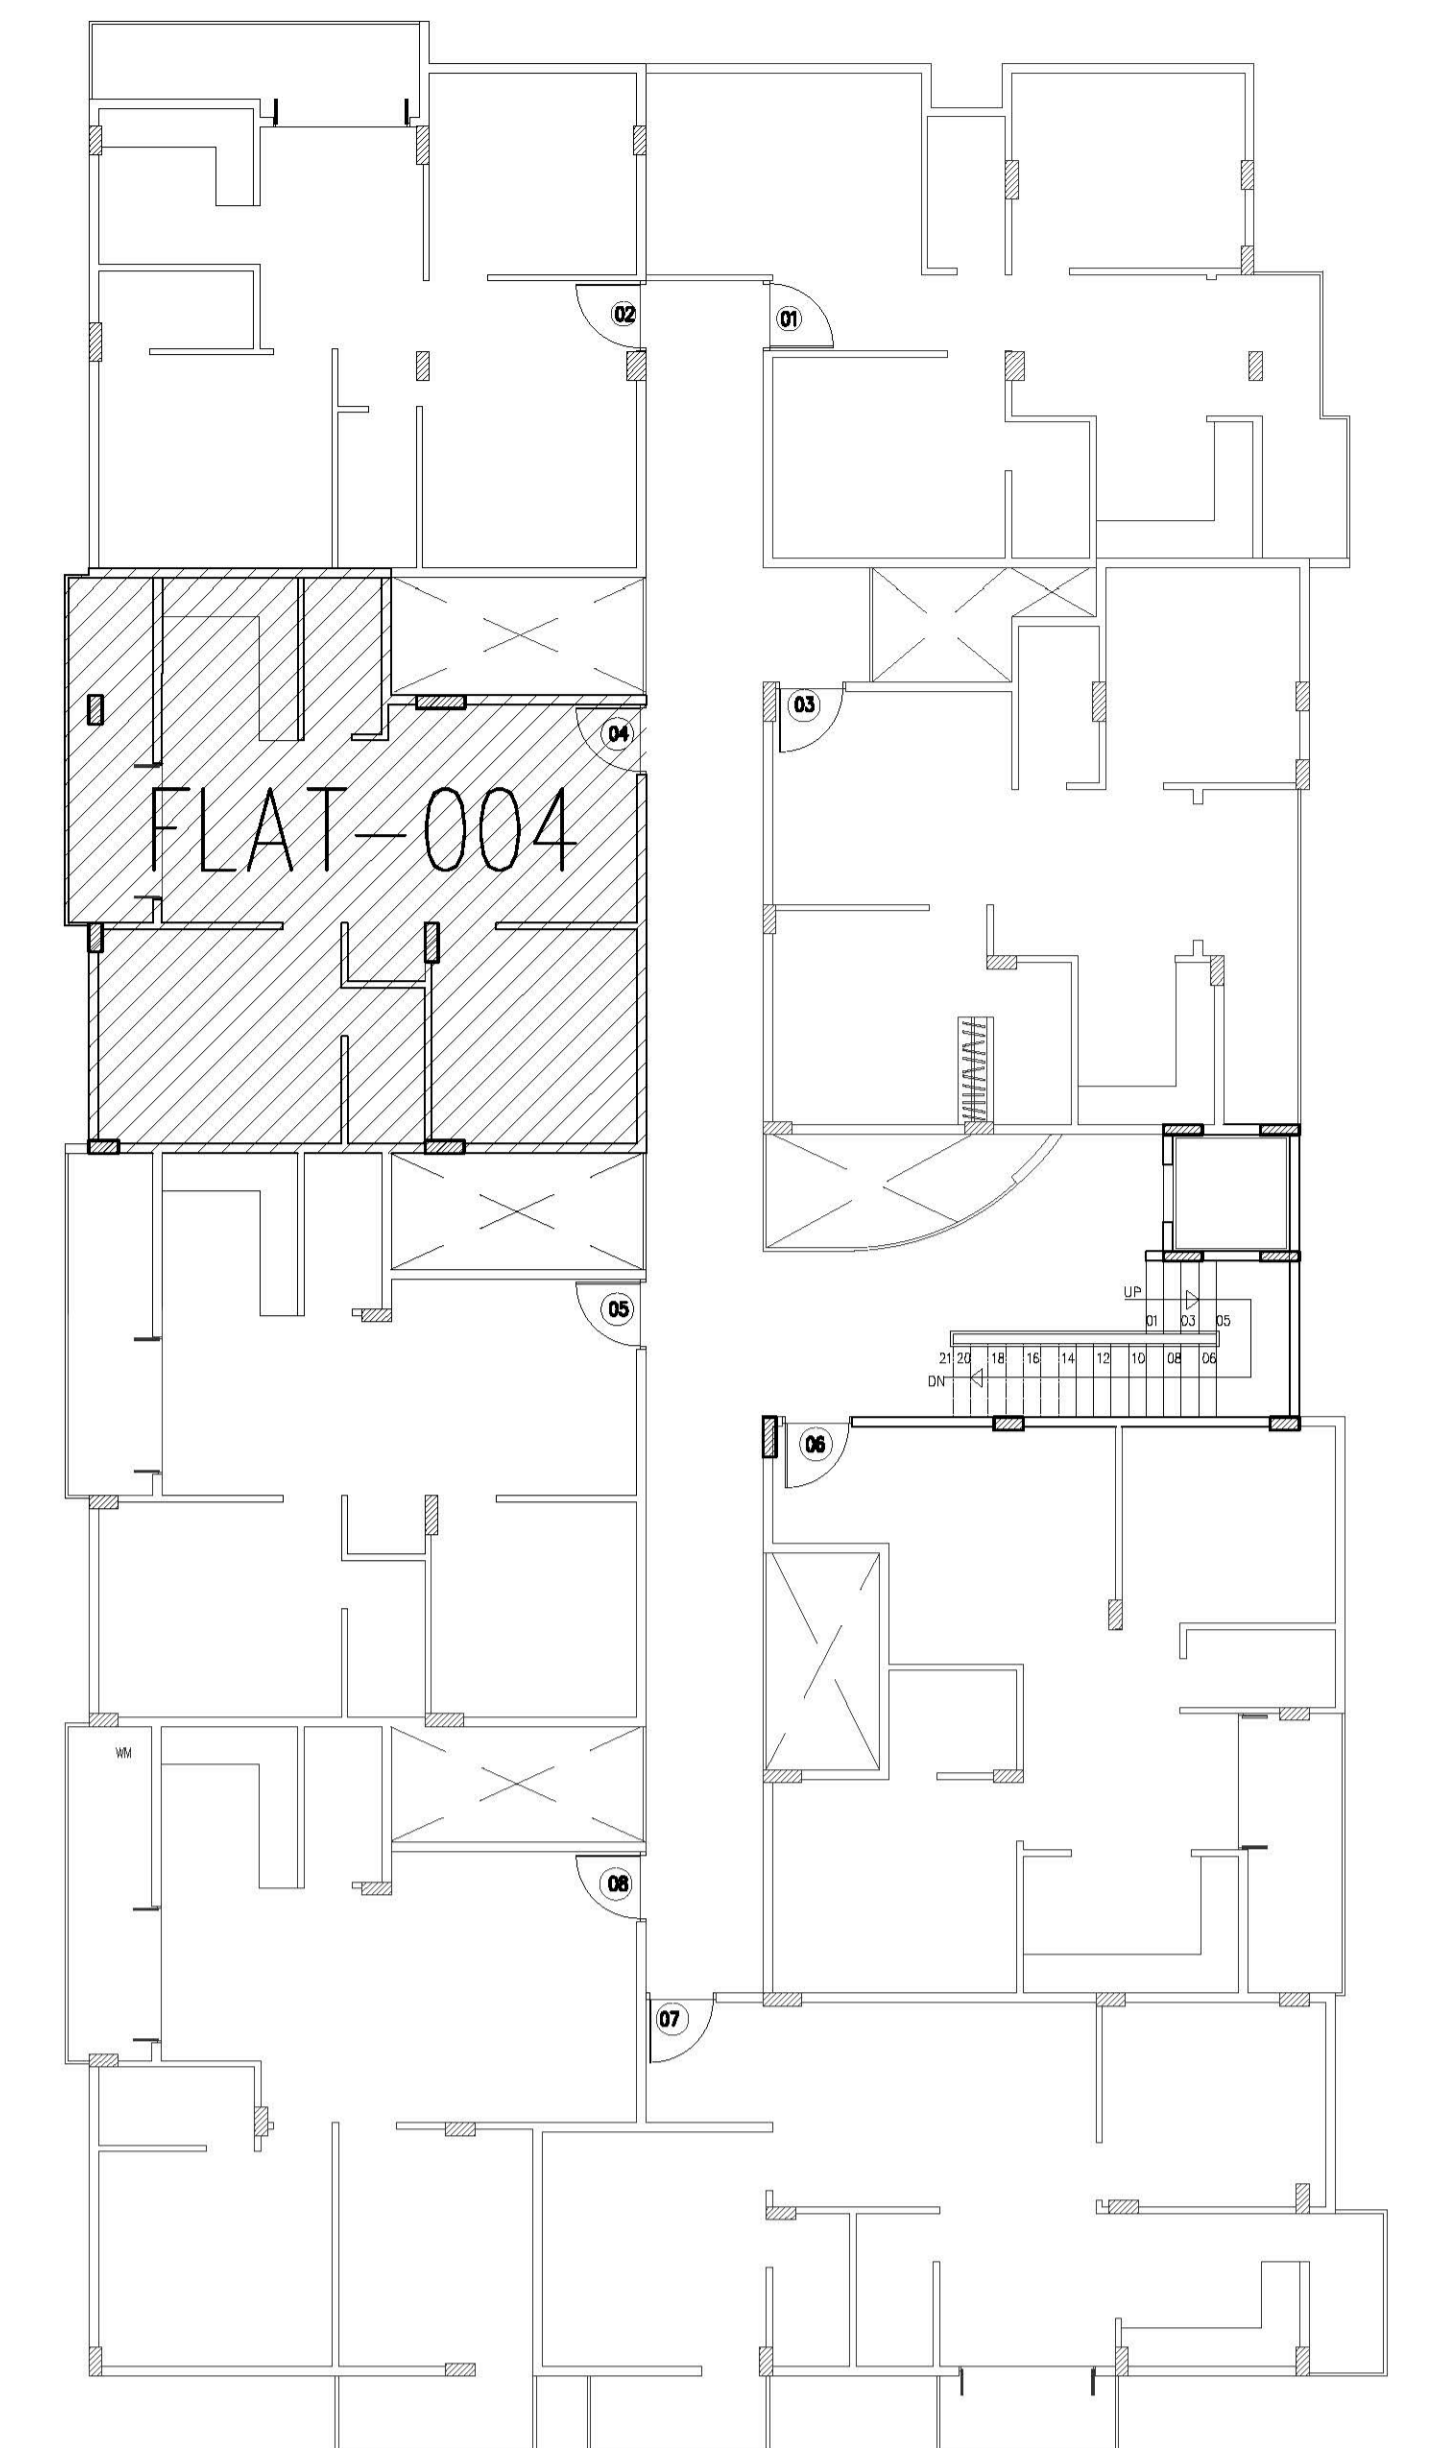


KEY PLAN

AREA STATEMENT:		
TOTAL SALEABLE AREA =1017.00 Sq.ft		
REV No	DESCRIPTION	DATE
TITLE:	TYPICAL FLOOR PLAN FLAT-004-2BHK UNIT	
DATE :	10.03.2017	SCALE : N.T.S.
PROJECT:	PROPOSED RESIDENTIAL APARTMENT SARITA ELAN for M/s SARITHA DEVELOPERS @ MARATHAHALLY RING ROAD, BANGALORE.	

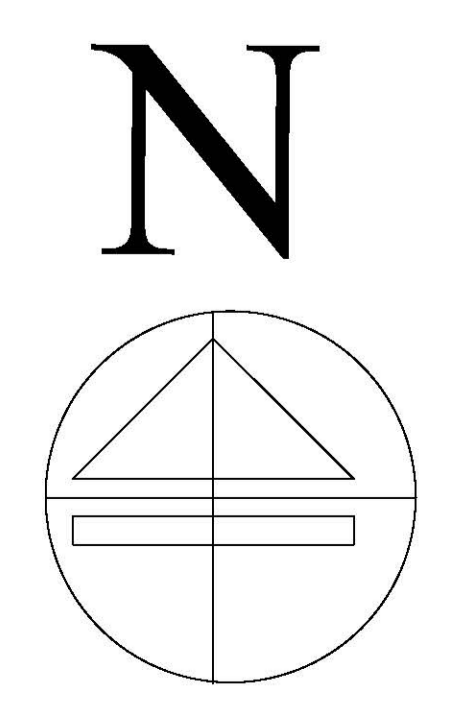

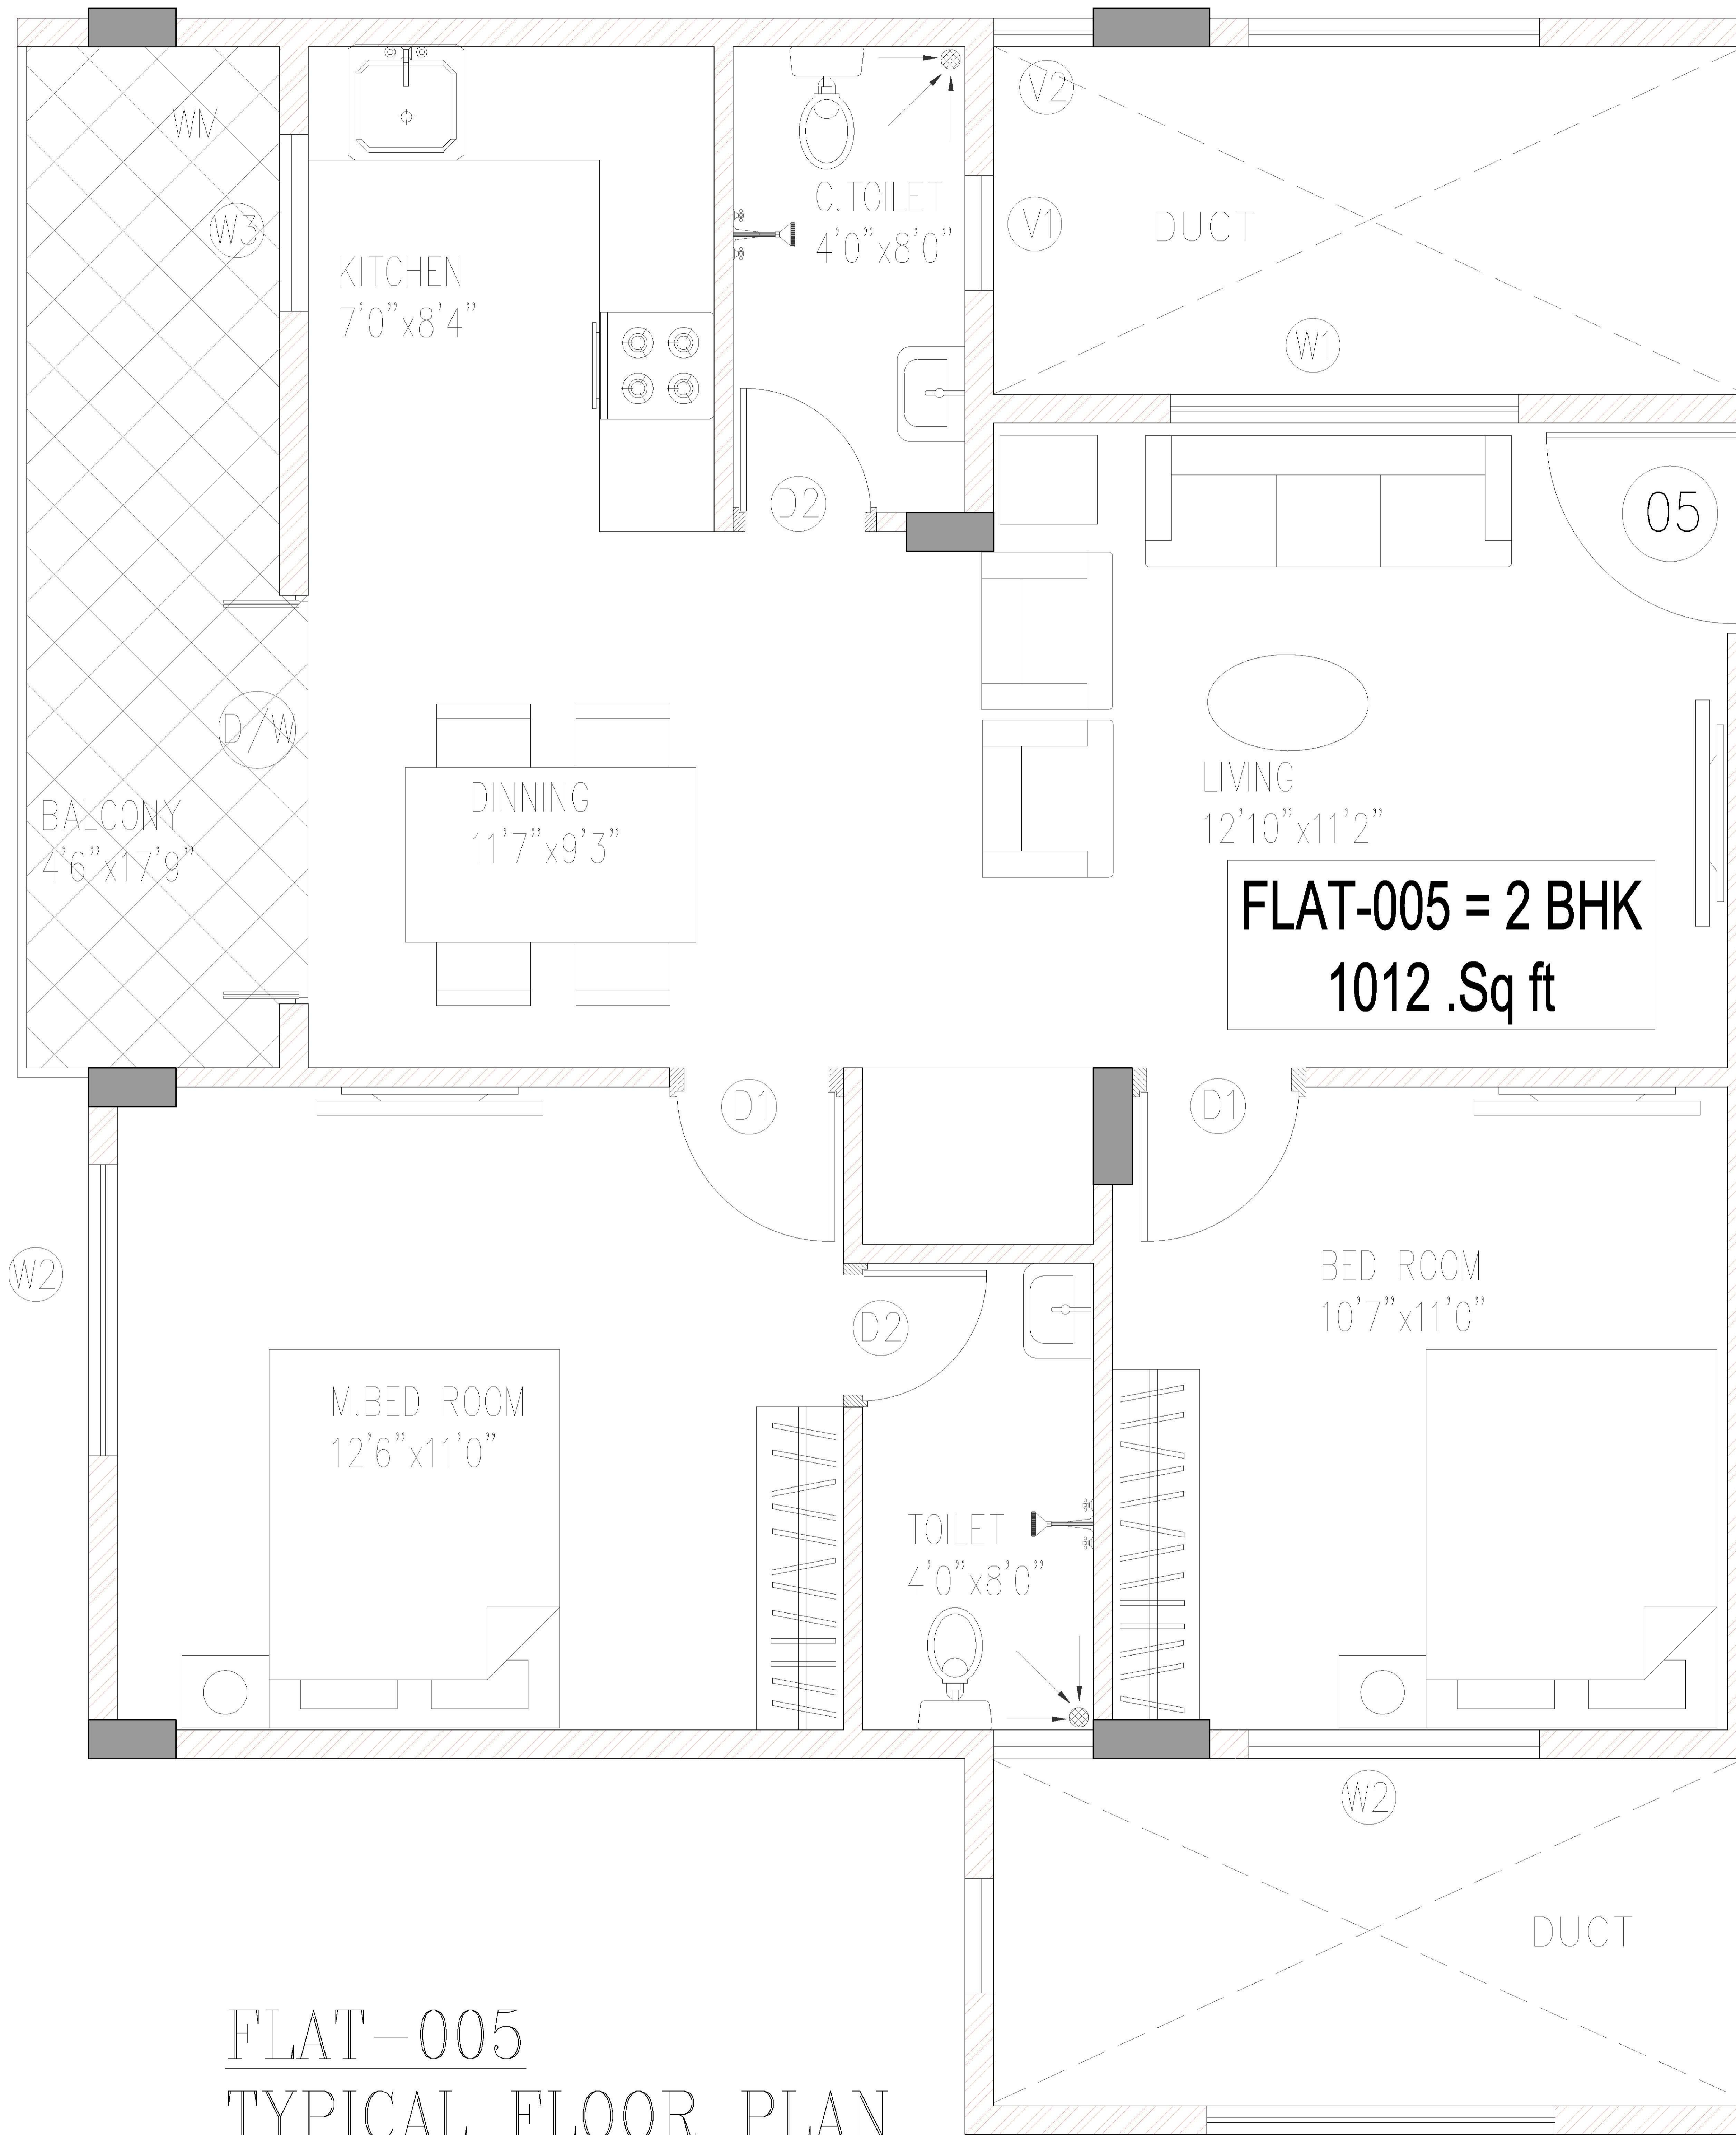

FLAT-005
TYPICAL FLOOR PLAN

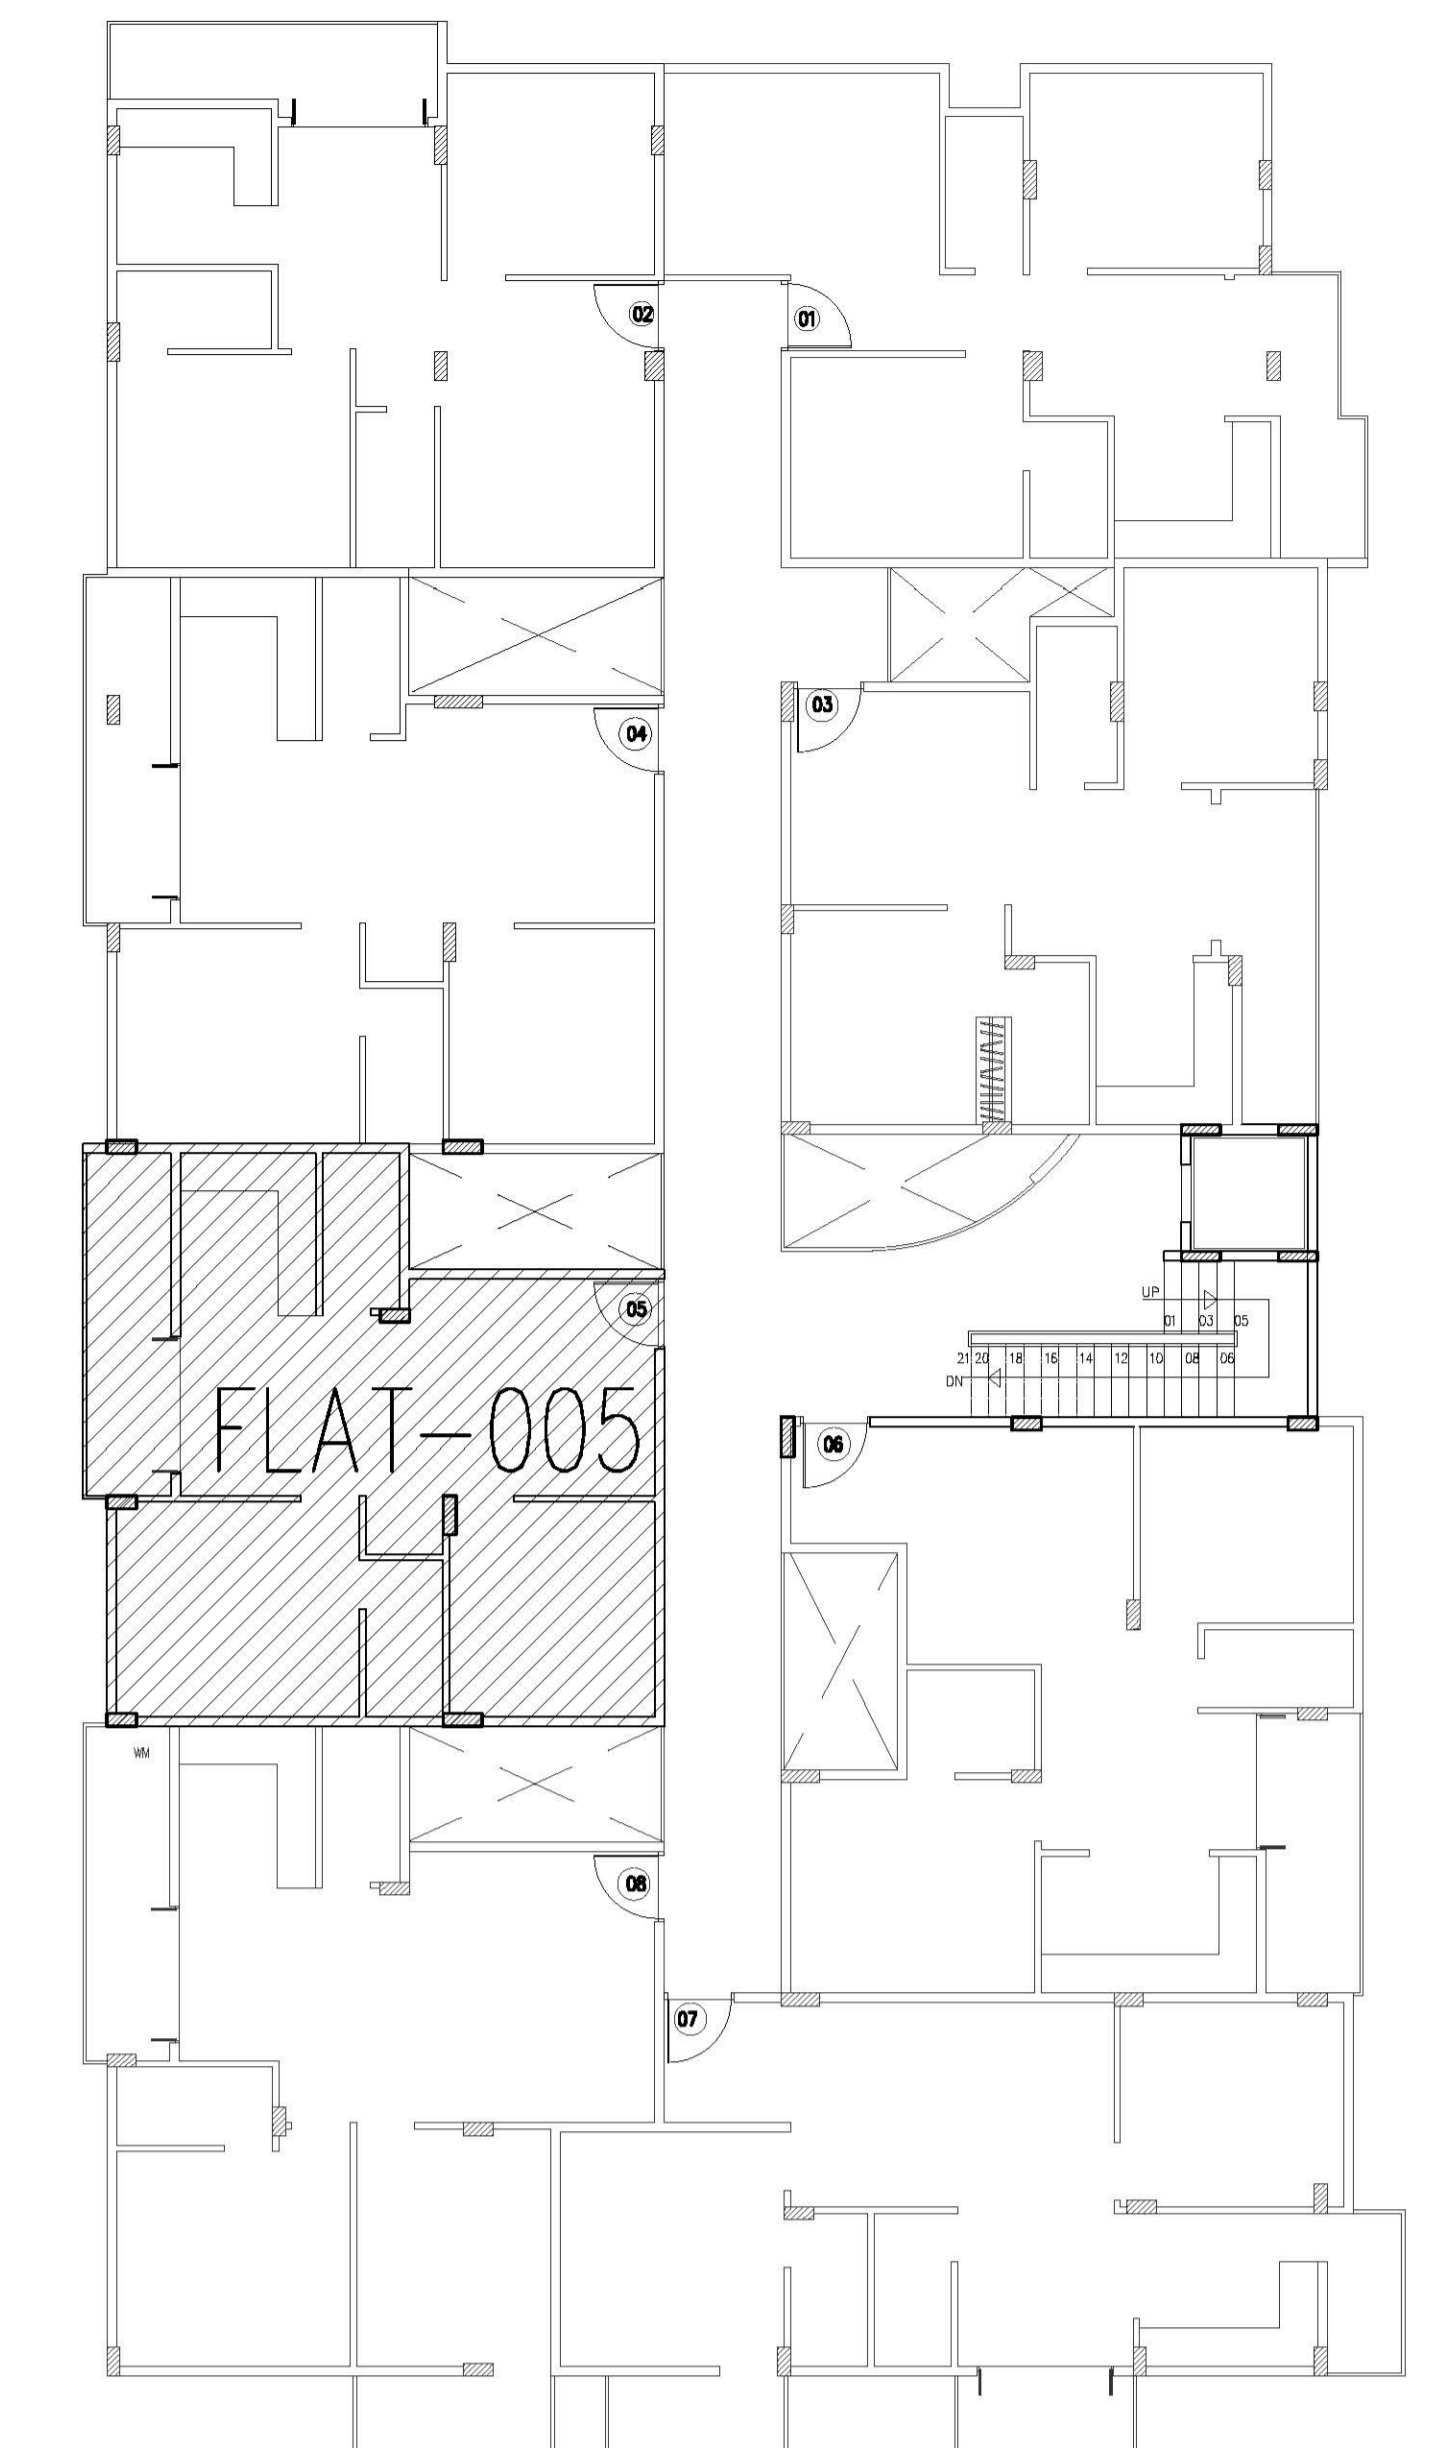


KEY PLAN


AREA STATEMENT:

TOTAL SALEABLE AREA = 1012.00 Sq.ft



REV No	DESCRIPTION	DATE
TITLE:	TYPICAL FLOOR PLAN FLAT-005-2BHK UNIT	
DATE :	10.03.2017	SCALE : N.T.S.

PROJECT: PROPOSED RESIDENTIAL APARTMENT
SARITA ELAN
for M/s SARITHA DEVELOPERS
@ MARATHAHALLY RING ROAD, BANGALORE.

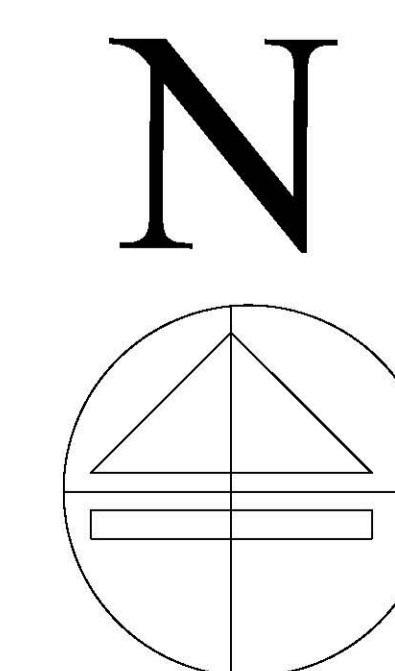

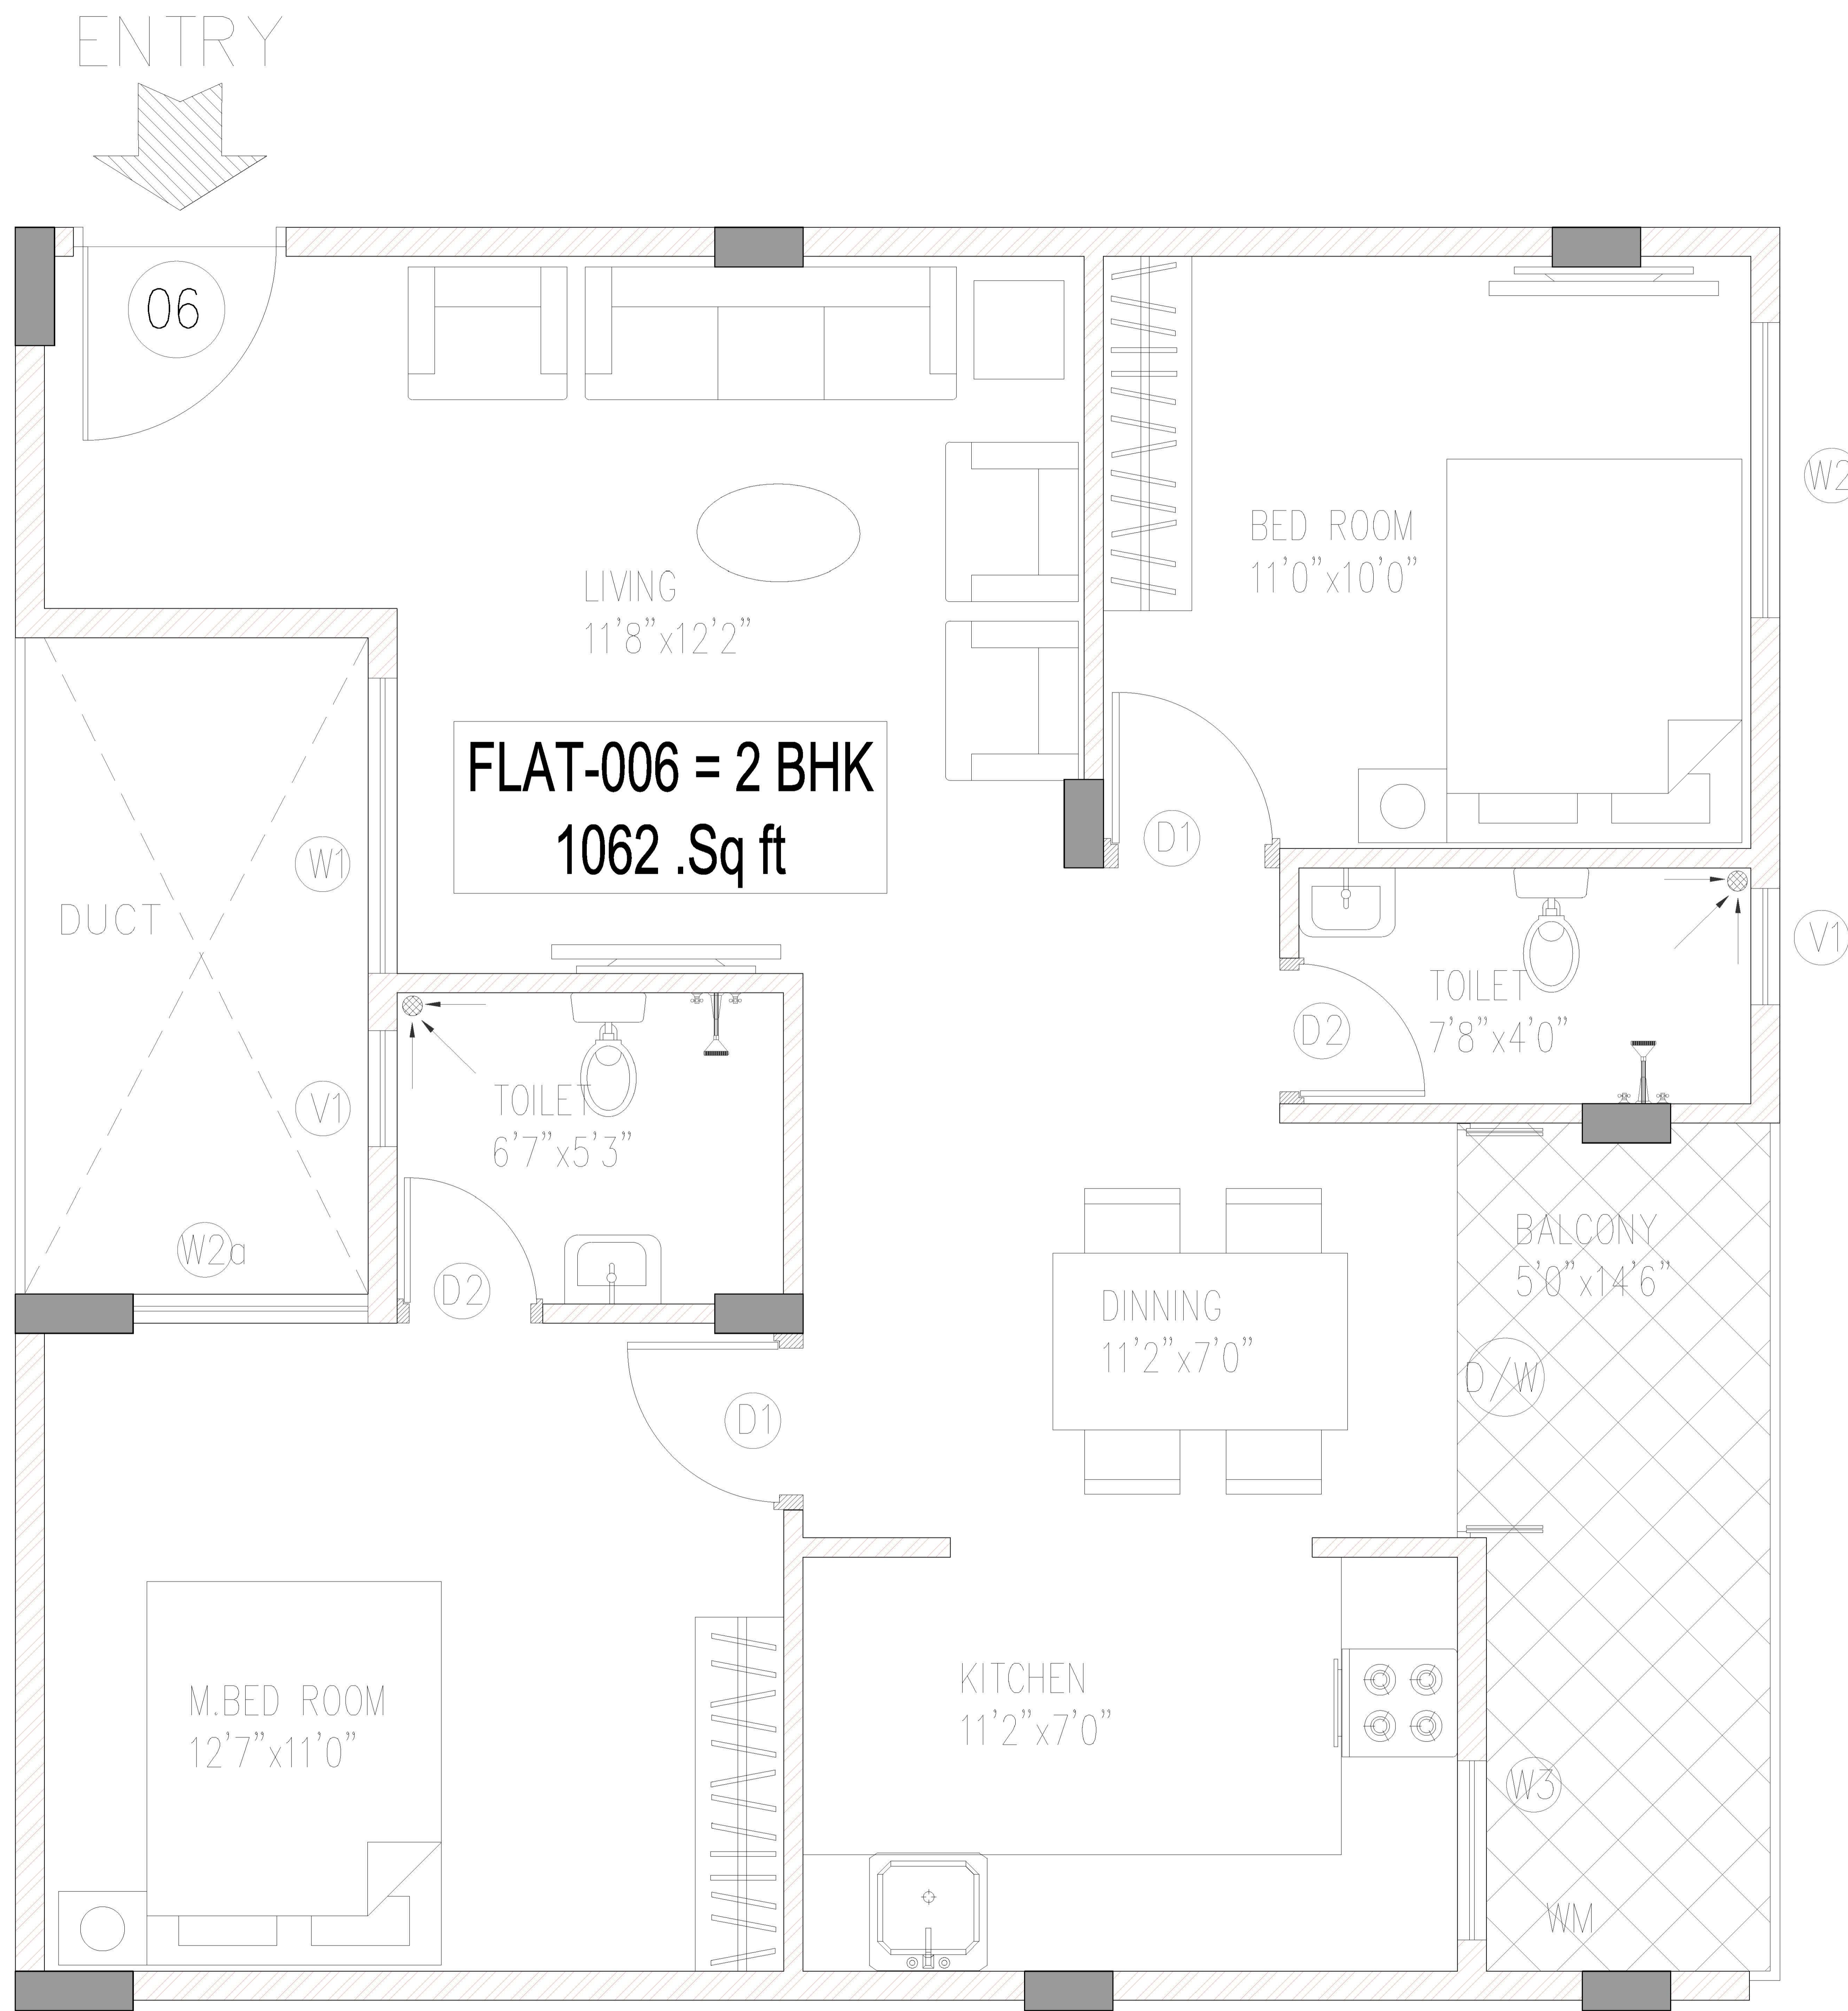

FLAT-006
TYPICAL FLOOR PLAN

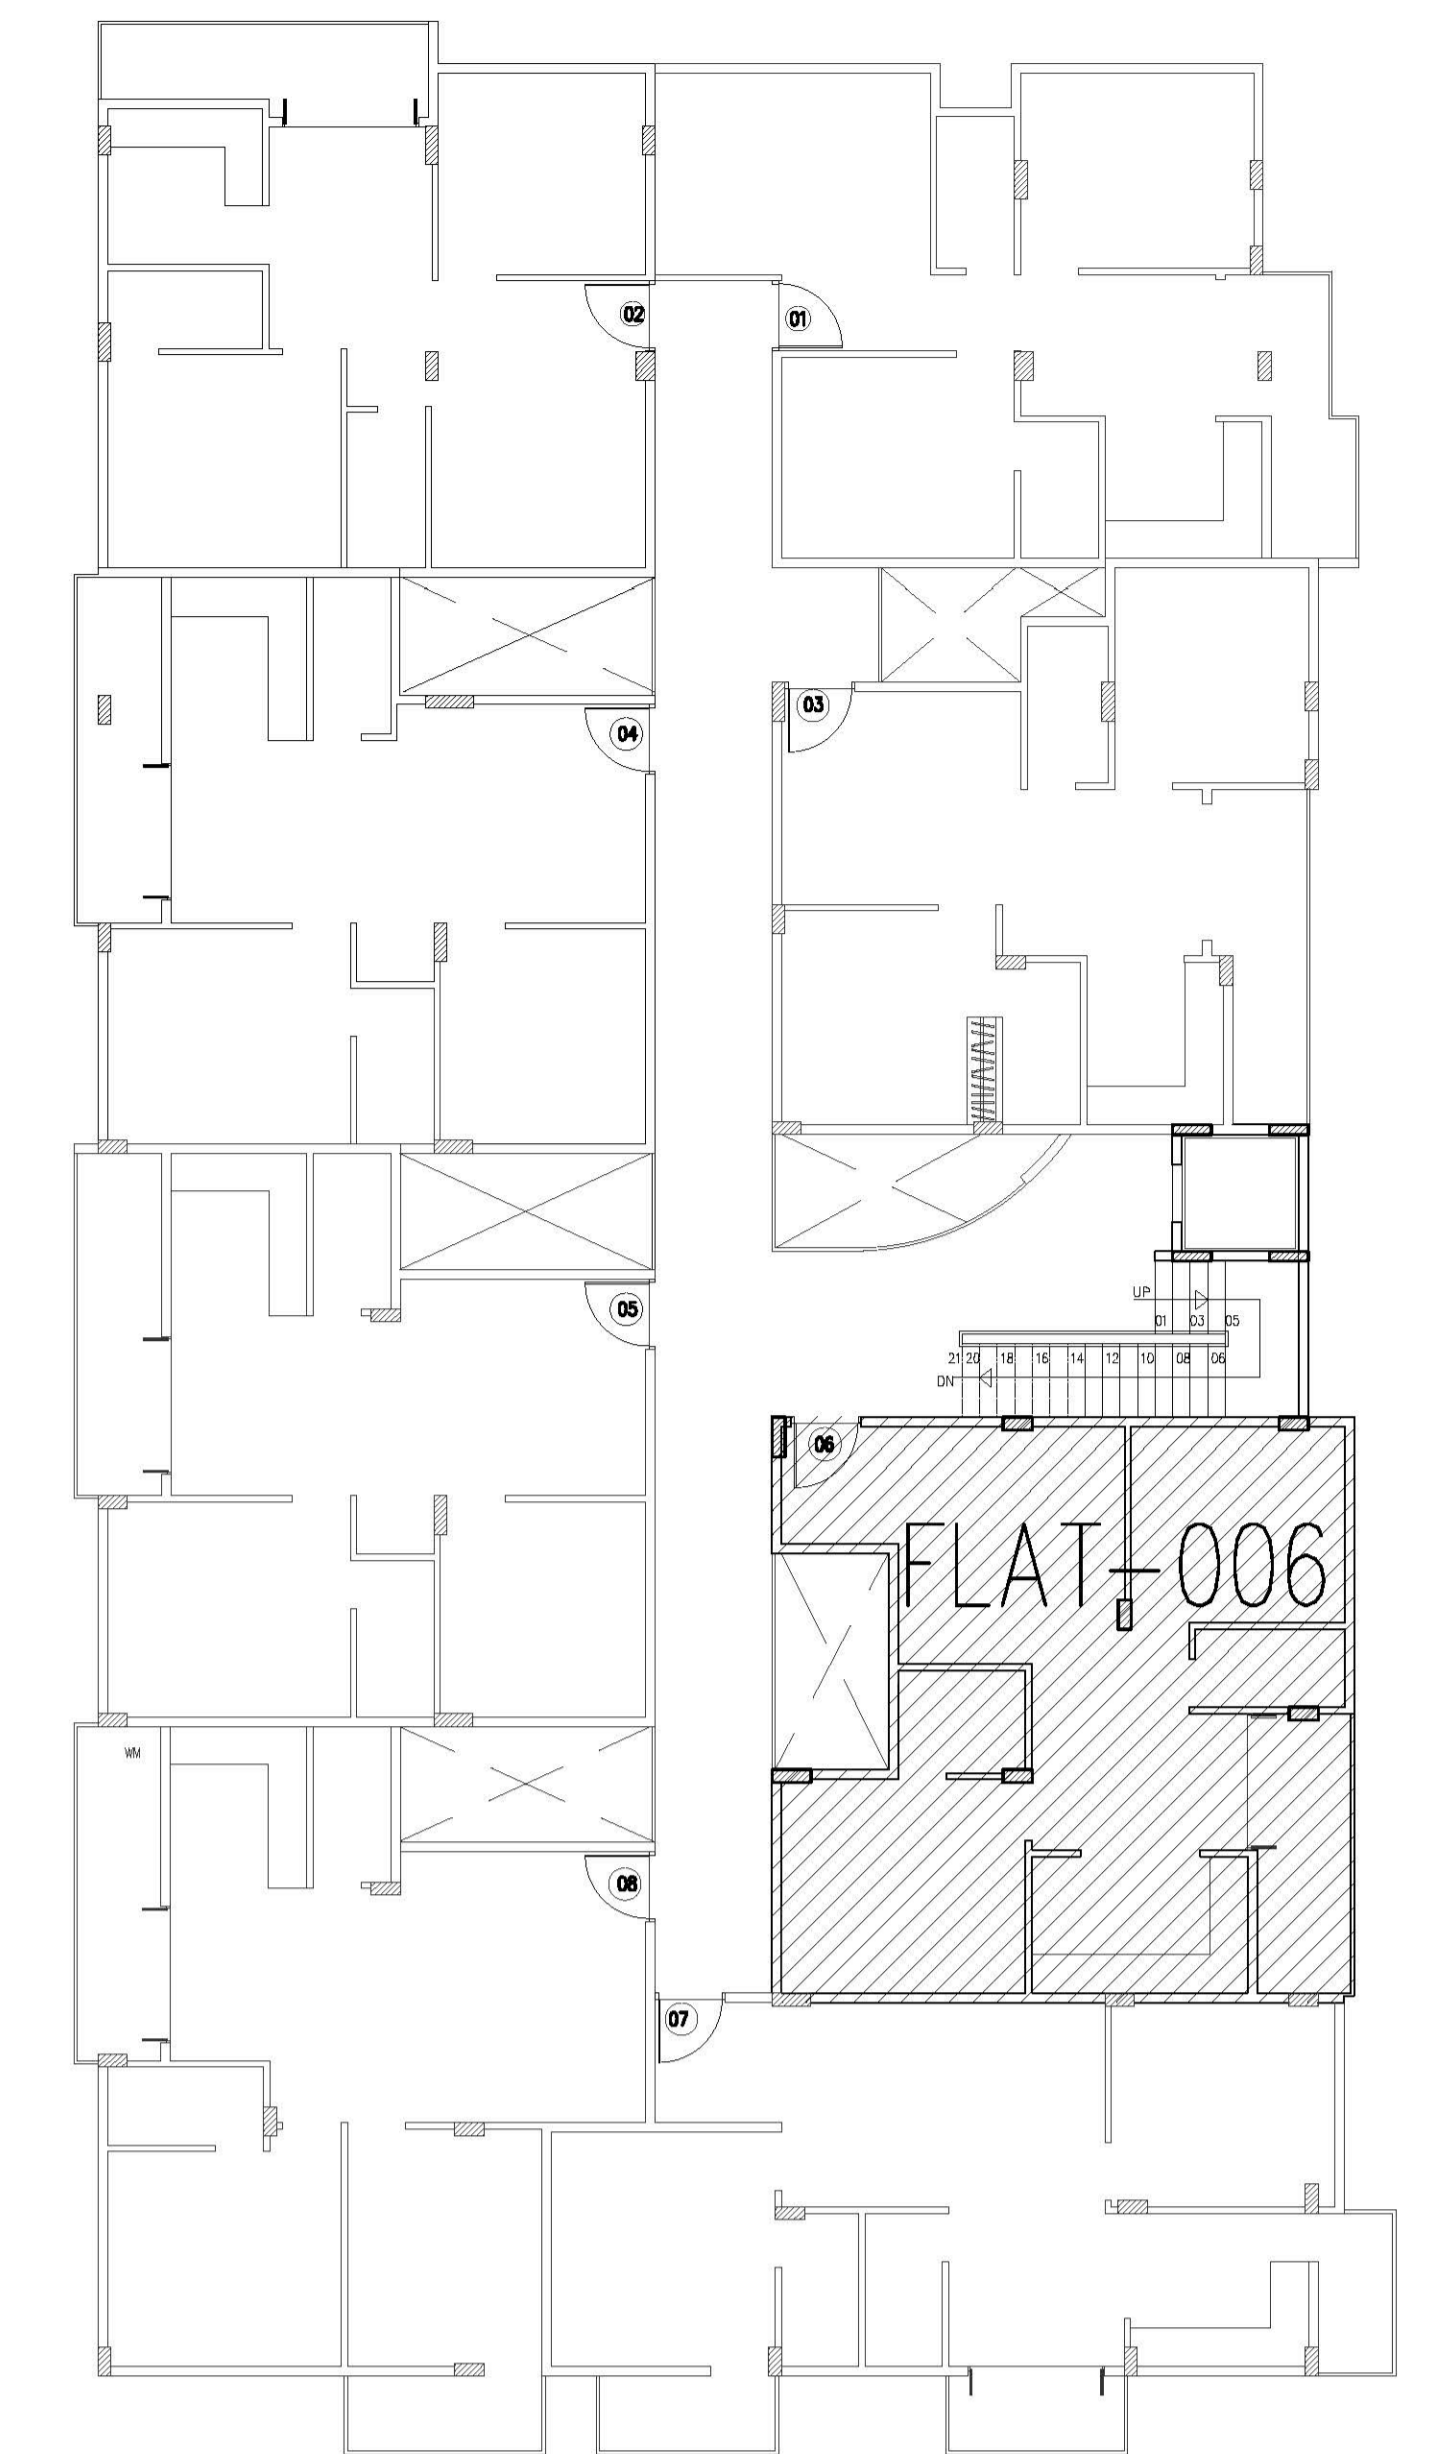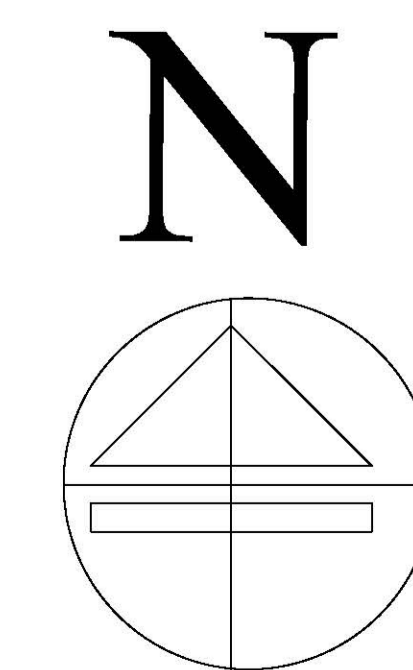

KEY PLAN

AREA STATEMENT:		
TOTAL SALEABLE AREA = 1062.00 Sq.ft		
REV No	DESCRIPTION	DATE
TITLE:	TYPICAL FLOOR PLAN FLAT-006-2BHK UNIT	
DATE :	10.03.2017	SCALE : N.T.S.
PROJECT:	PROPOSED RESIDENTIAL APARTMENT SARITA ELAN for M/s SARITHA DEVELOPERS @ MARATHAHALLY RING ROAD, BANGALORE.	

Particulars	Details
Living/Dining Flooring	Tiles
Bedrooms Flooring	Tiles
Wall Ceiling Finish	Oil Bound Distemper / Colour Wash
Toilets Wall Finish	Tiles up to 5' Oil Bound Distemper / Colour Wash
Toilets Flooring	Tiles
Kitchen Flooring	Tiles
Platform	Marble
Kitchen Wall Finish	Tiles up to 2 feet high above Marble counter & Oil bound distemper / Colour Wash in balance area
Others	Single Bowl Stainless Steel Sink
Balcony Flooring	Tiles
Window	MS Z-Section & Glass / Alu Steel & Glass
Door Frame / Doors	Hardwood / M.S / Fiber Door frames with Flush Door / Skin Door / Fiber Door
Common Area Flooring	Marble / Pavers
Lift Lobby	Marble / Tiles
Chinaware	Standard Fitting
C.P Fittings	Standard Fitting
Electrical	ISI marked products for wiring, switches and Circuits
Security	Gated Complex

