



**CNS Plaza**  
KOP  
Be Ready for Great Business Opportunities

**COX & KINGS**  
CREATING VALUE  
INTEGRITY & STRONG TIES: Trade, Investment & Logistics | FA-TRUST ASSOCIATES

एच डी एफ सी बैंक **HDFC BANK** CNS Plaza, Greater K...  
TATA

**TRICKS**



ZRICKS

COMPACT  
Energy Efficient Lighting  
CHIRAG LIGHTS & LINKS

UCO BANK  
A Bank of India Undertaking

यूको  
बैंक

CHIRAG LIGHTS & LINKS  
यूको बैंक  
UCO BANK

JAI JAI GROUP


PUNEESH GARG ASSOCIATES SHRI ANAND ASSOCIATES

GP TRANSTECH


ALTA VISTA DEVELOPERS BUILDER'S OFFICE

BANK OFFICE  
BANK OF INDIA

# GNS PLAZA IN GREATER NOIDA

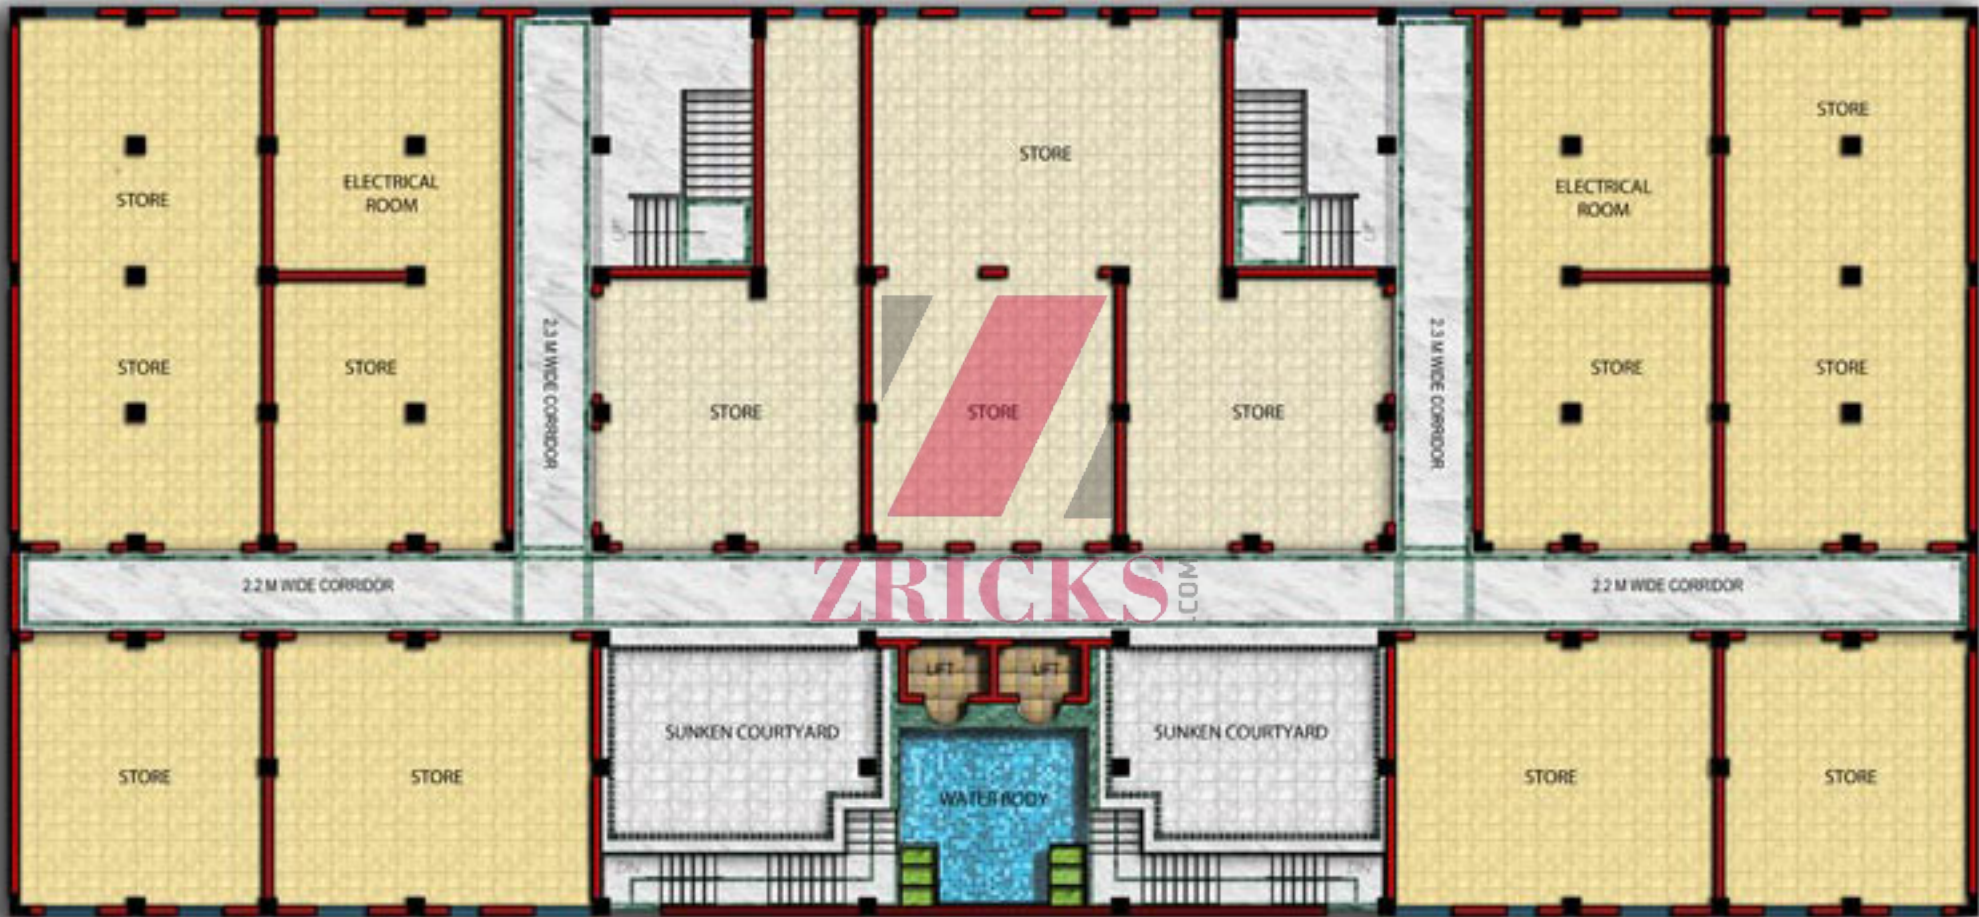

LOWER GROUND FLOOR PLAN

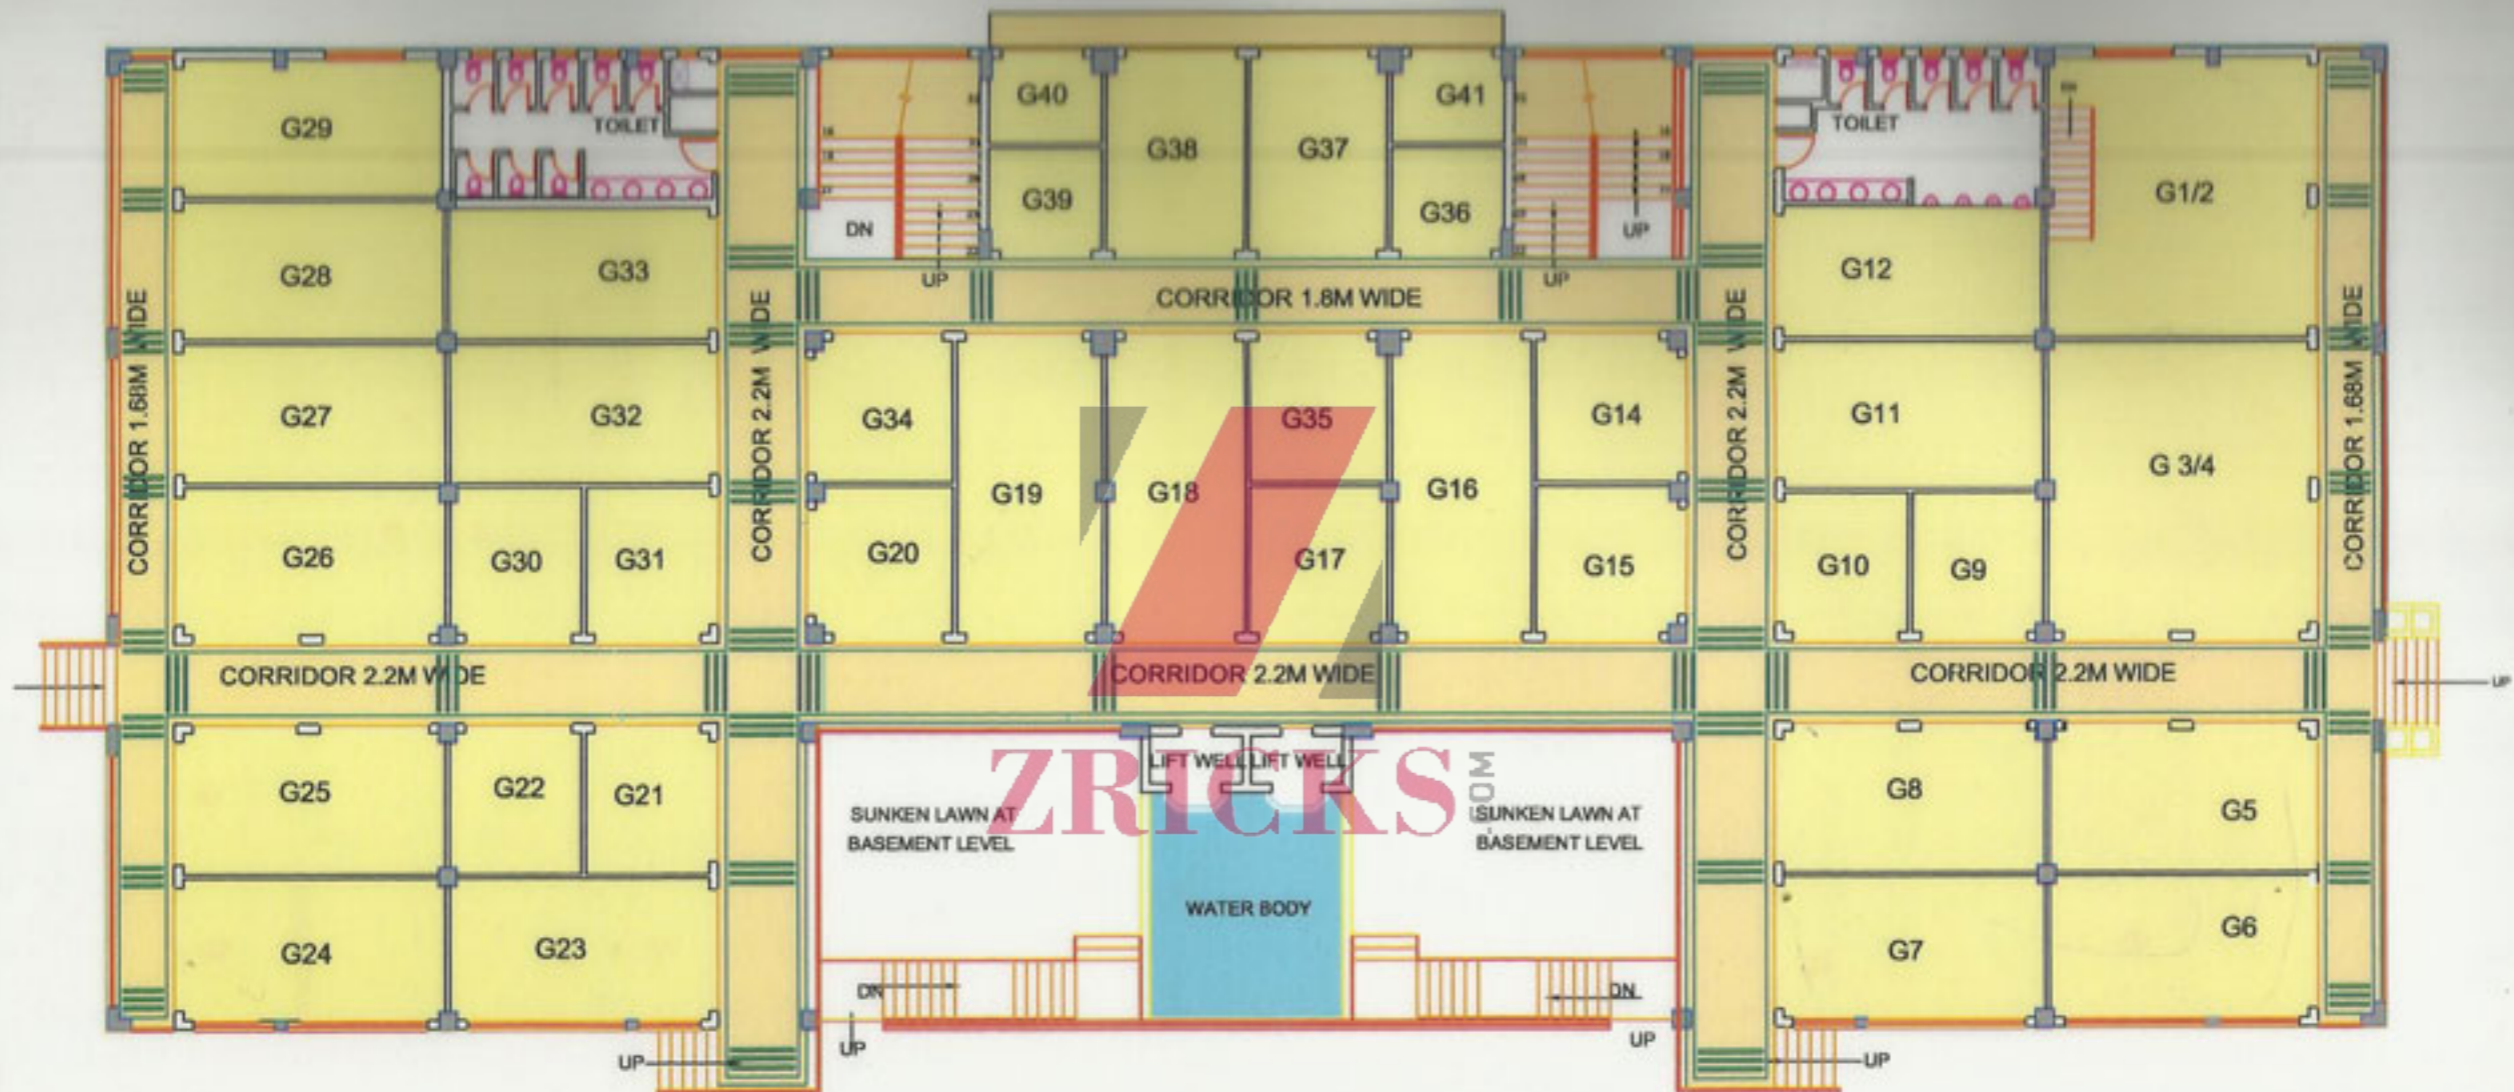

**ZRICKS** DOM

PROJECT  
**GREATER NOIDA SHOPPING PLAZA**  
 AT PLOT NO S-7/1 SITE IV SURAJPUR KASNA  
 MAIN ROAD, GREATER NOIDA CITY.


PROMOTERS  
**KRISHANA DEVELOPERS & PROMOTERS**  
 38, GULMOHAR SHOPPING COMPLEX  
 SECTOR15, NOIDA.

ARCHITECT  
**VASTUNIDHI ASSOCIATES**  
 ARCHITECTS, PLANNERS & INTERIOR DESIGNERS  
 1136, SECTOR 37, NOIDA

DRG. TITLE  
**GROUND FLOOR PLAN**

Rev	DATE
JOB NO.	DRG. NO AP-102
	REV



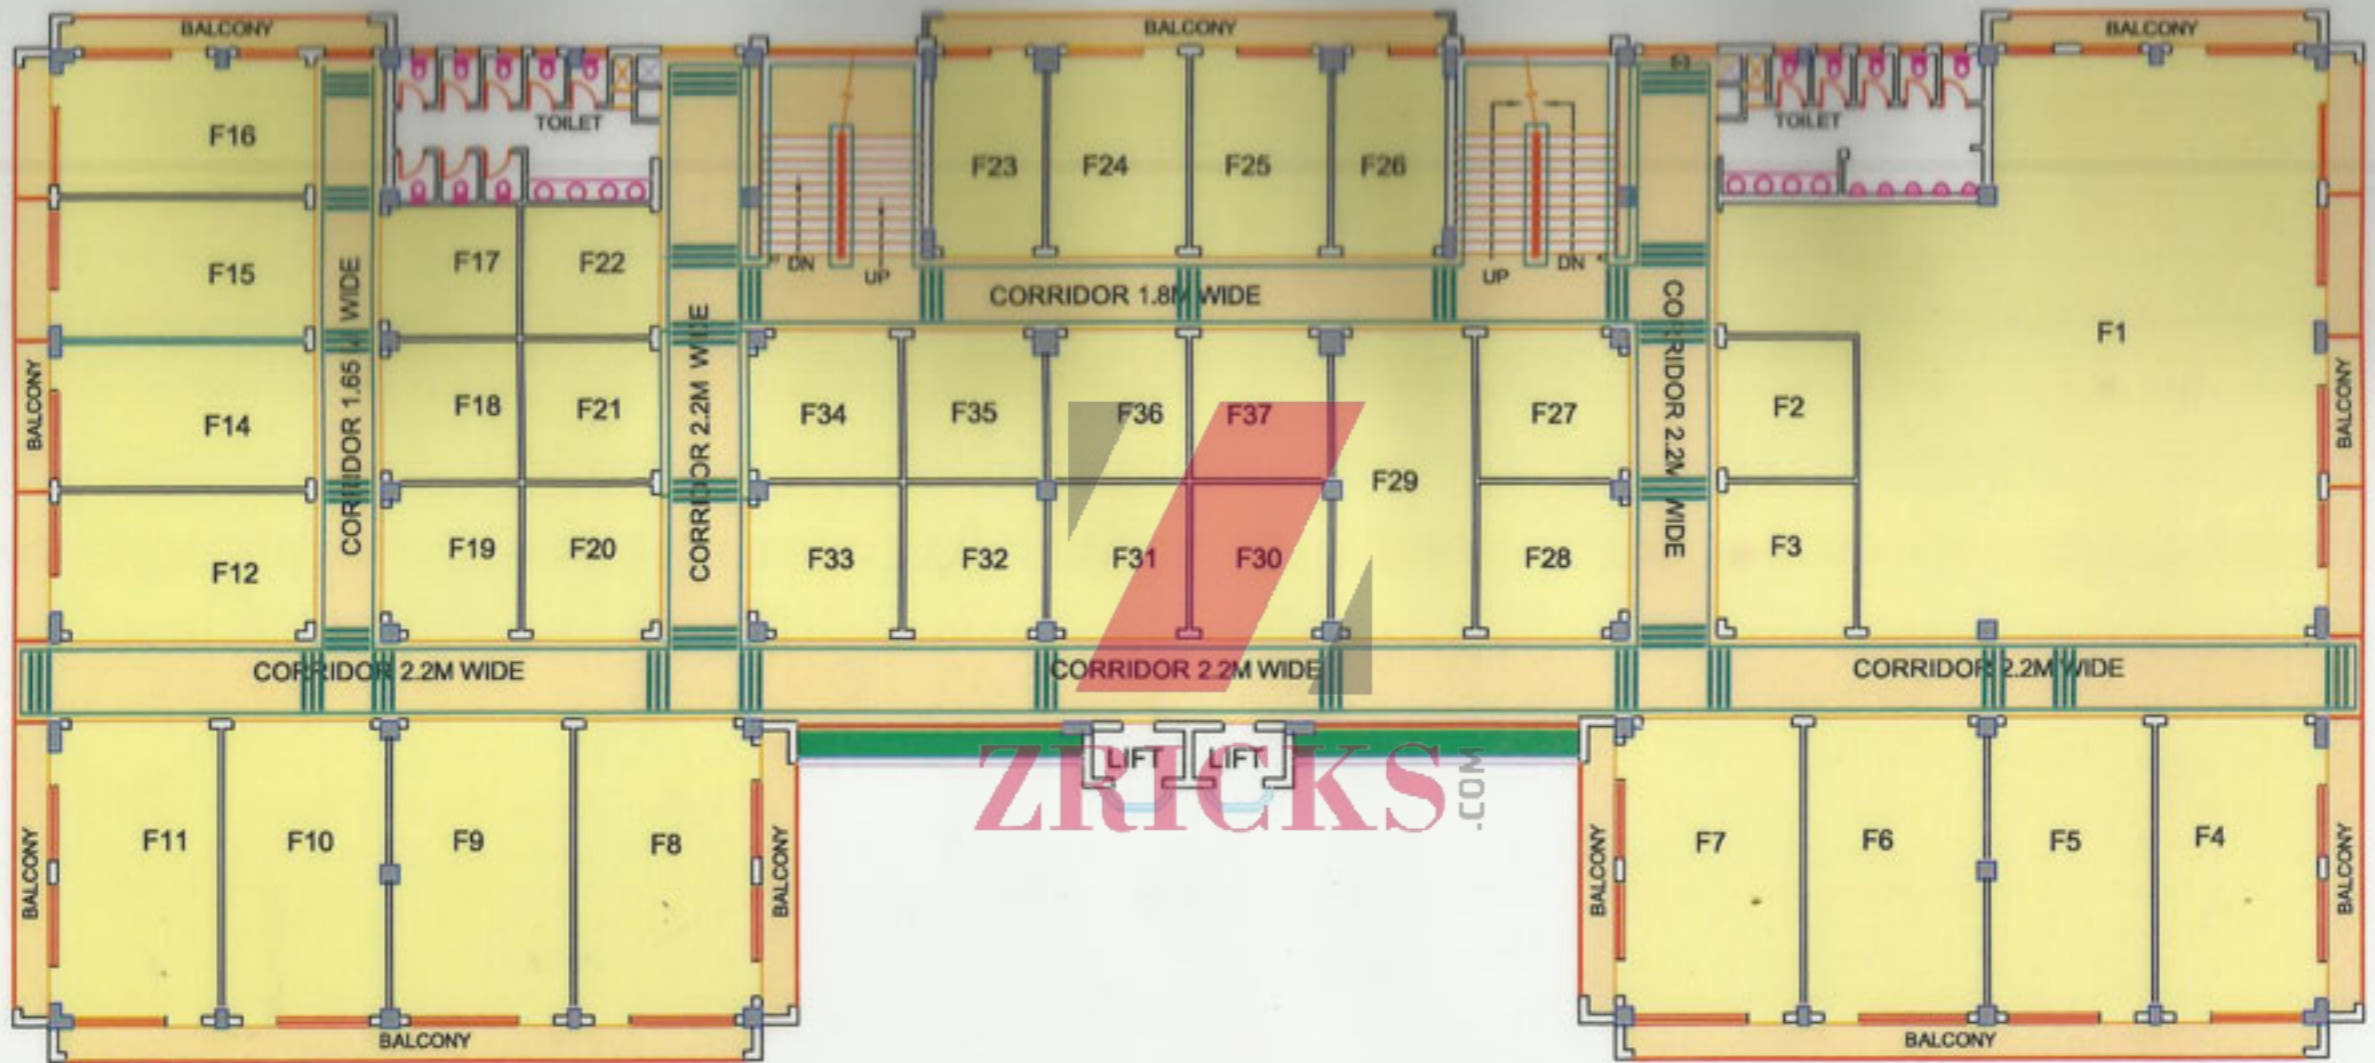

PROJECT  
**GREATER NOIDA SHOPPING PLAZA**  
 AT PLOT NO S-7/1 SITE IV SURAJPUR KASNA  
 MAIN ROAD, GREATER NOIDA CITY.


PROMOTERS  
**KRISHANA DEVELOPERS & PROMOTERS**  
 38, GULMOHAR SHOPPING COMPLEX  
 SECTOR 15, NOIDA.

ARCHITECT  
**VASTUNIDHI ASSOCIATES**  
 ARCHITECTS, PLANNERS & INTERIOR DESIGNERS  
 1136, SECTOR 37, NOIDA

DRG. TITLE  
**FIRST FLOOR PLAN**

FILE NO.	DATE
JOB NO.	REV
DRG. NO. AP-102	



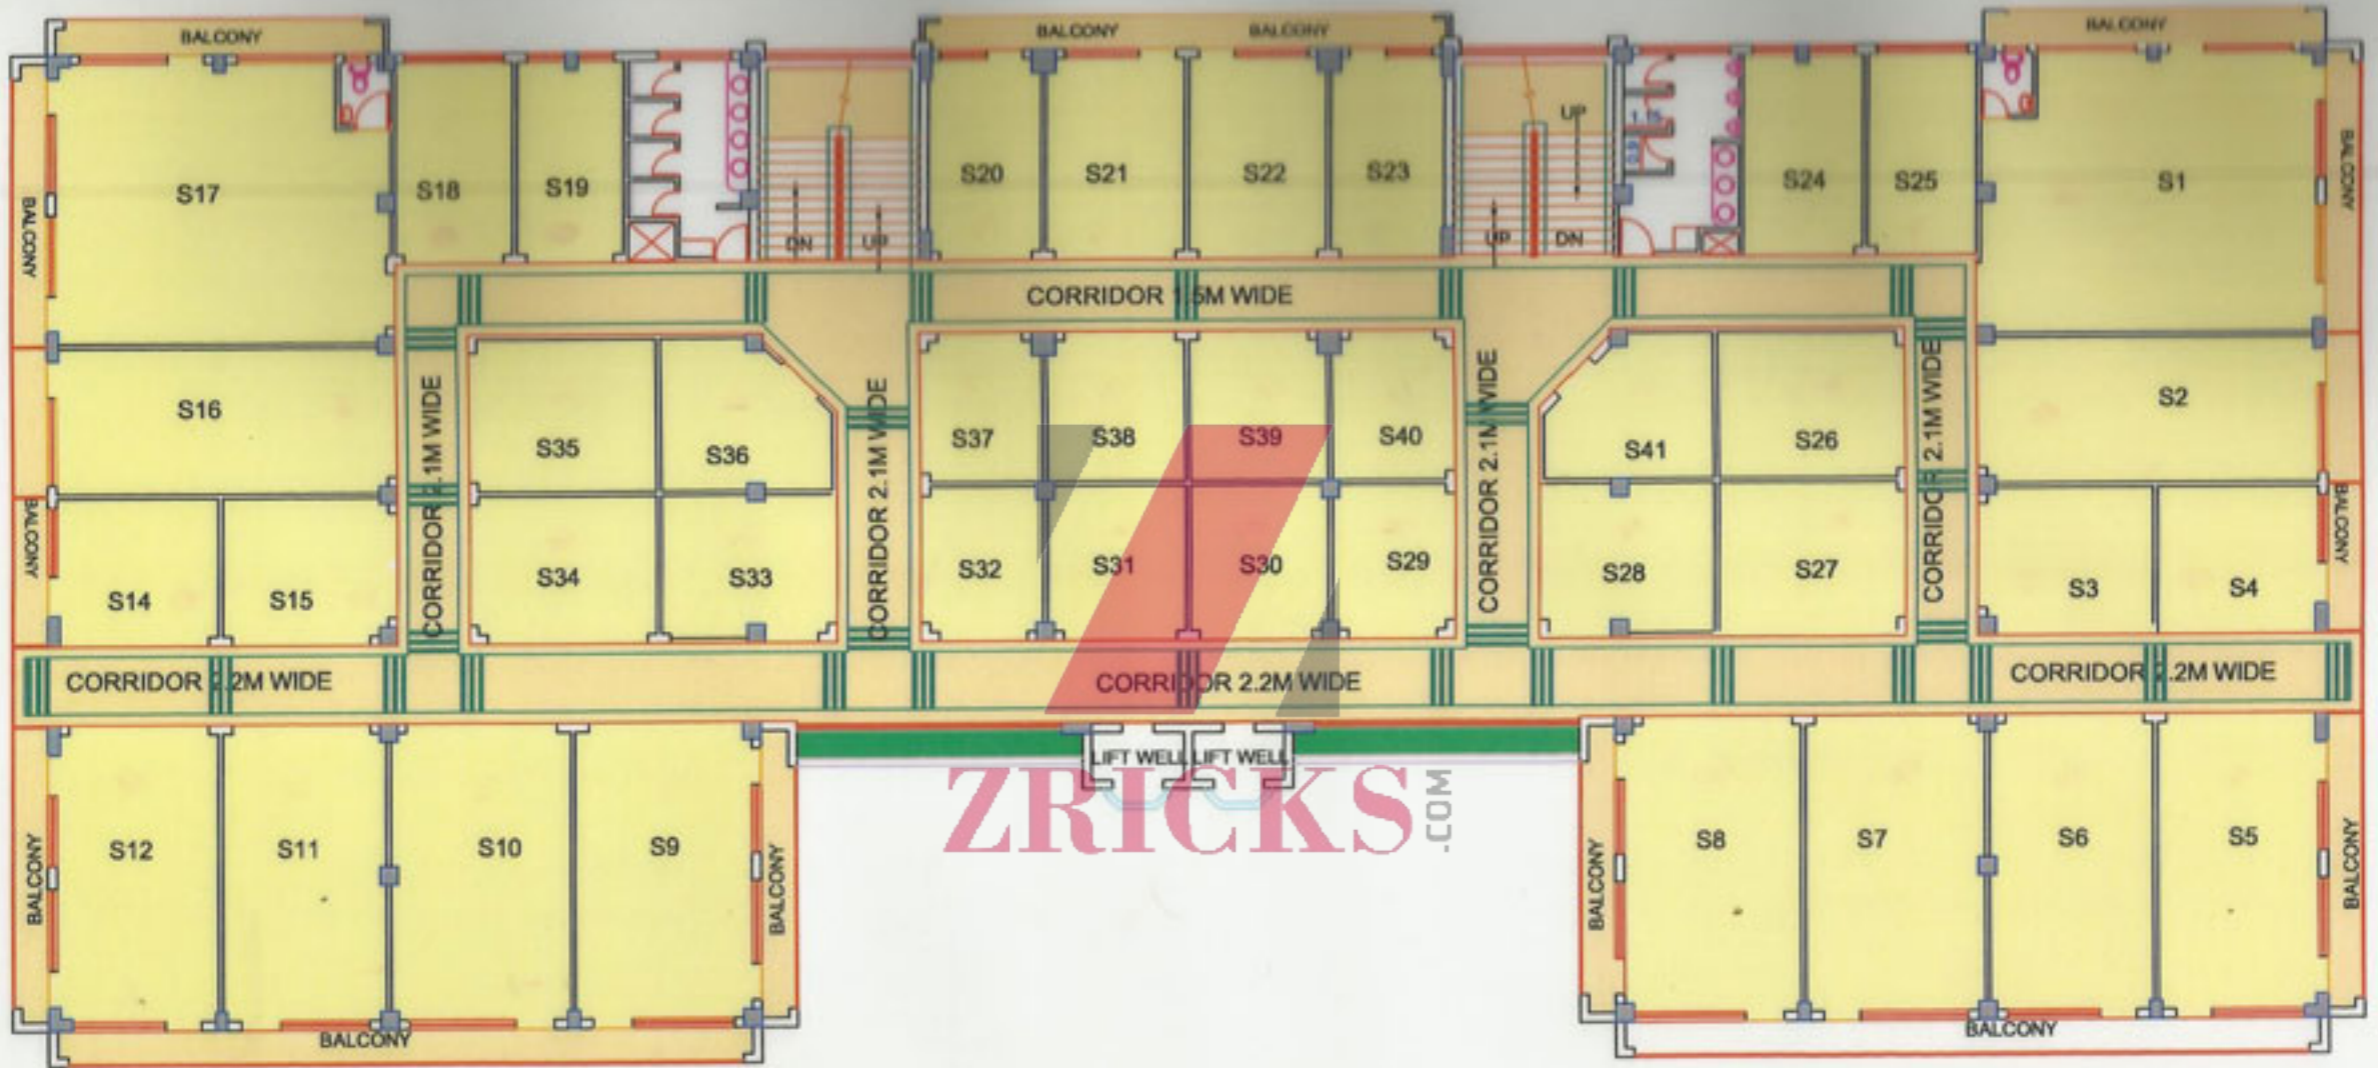

PROJECT  
**GREATER NOIDA SHOPPING PLAZA**

AT PLOT NO S-7/1 SITE IV SURAJPUR KASNA  
 MAIN ROAD, GREATER NOIDA CITY.

PROMOTERS  
**KRISHANA DEVELOPERS &  
 PROMOTERS**  
 38, GULMOHAR SHOPPING COMPLEX  
 SECTOR 15, NOIDA.

ARCHITECT  
**VASTUNIDHI ASSOCIATES**  
 ARCHITECTS, PLANNERS & INTERIOR DESIGNERS  
 1136, SECTOR 37, NOIDA

DRG. TITLE  
**SECOND FLOOR PLAN**

DATE	REV



# MGI GNS PLAZA GREATER NOIDA



PARK

18M WIDE ROAD

18M WIDE ROAD

18M WIDE ROAD

18M WIDE ROAD

18M WIDE ROAD

RADISSON BLU HOTEL



TO KASNA

TO SURAJPUR



Pari Chowk



JAYPEE GREENS



HONDA



ZRICKS

Radisson