




ZRICKS.COM

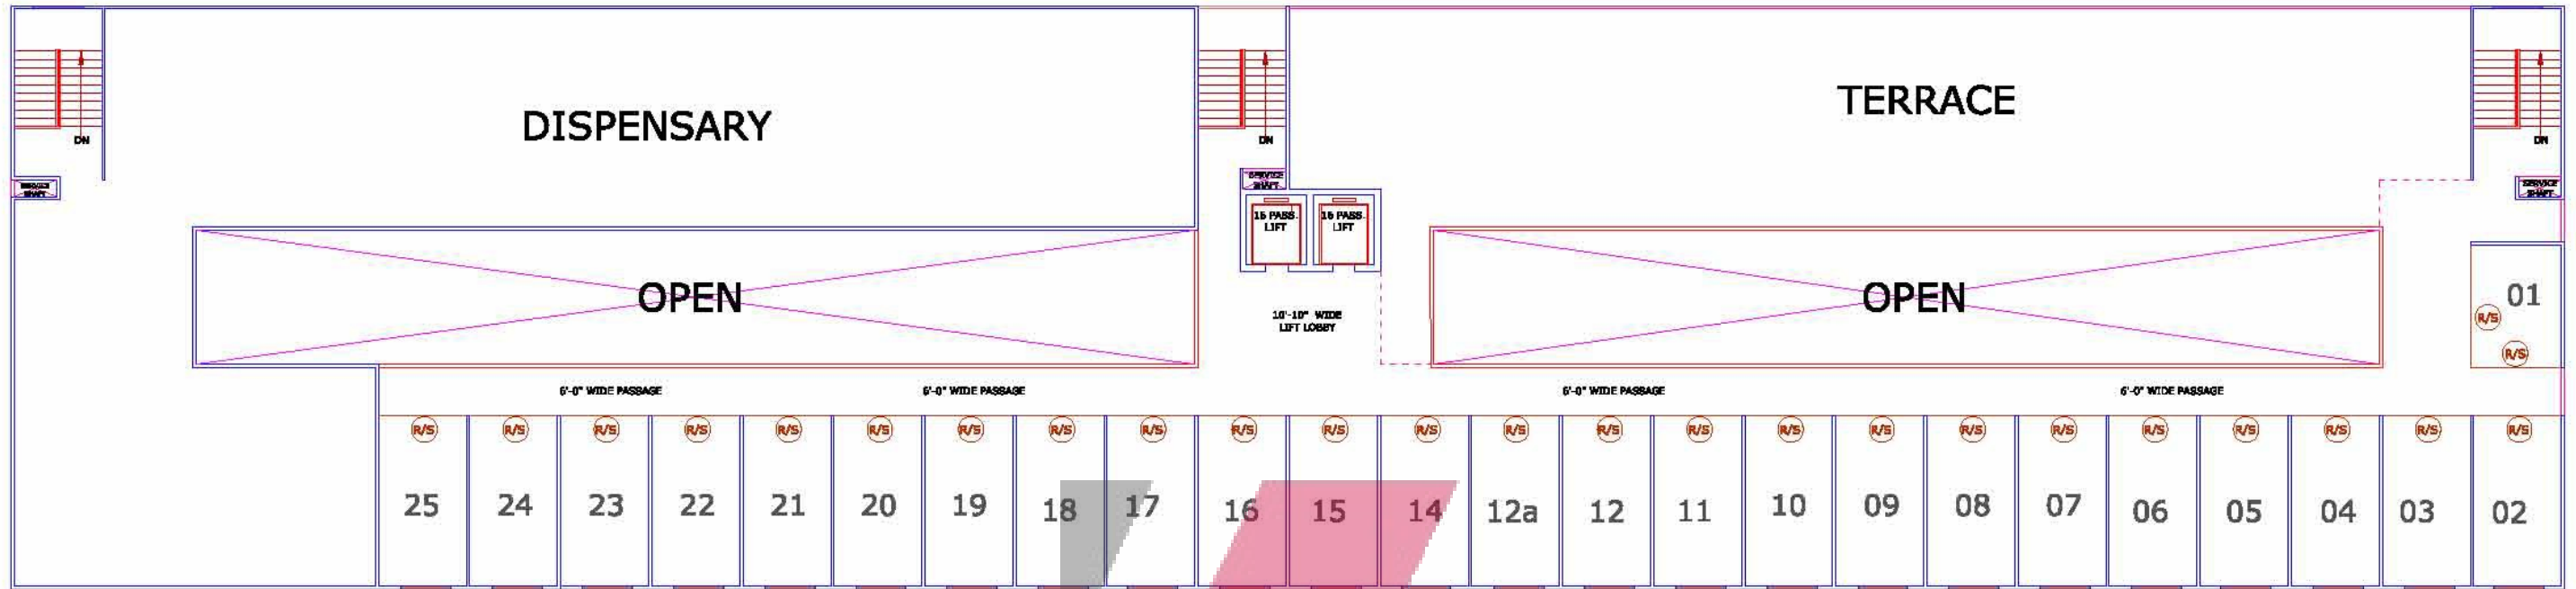

FIRST FLOOR			
1	11'-0"	14'-8"	248
2	11'-0"	20'-5"	345
3	10'-9"	20'-5"	338
4	10'-9"	20'-5"	338
5	10'-9"	20'-5"	338
6	11'-0"	20'-5"	345
7	11'-0"	20'-5"	345
8	10'-9"	20'-5"	338
9	10'-9"	20'-5"	338
10	10'-9"	20'-5"	338
11	10'-9"	20'-5"	338
12	10'-9"	20'-5"	338
12-A	10'-9"	20'-5"	338
14	11'-0"	20'-5"	345
15	11'-0"	20'-5"	345
16	10'-9"	20'-5"	338
17	10'-9"	20'-5"	338
18	10'-9"	20'-5"	338
19	10'-9"	20'-5"	338
20	11'-0"	20'-5"	345
21	11'-0"	20'-5"	345
22	11'-0"	20'-5"	345
23	11'-0"	20'-5"	345
24	11'-0"	20'-5"	345
25	11'-0"	20'-5"	345

FIRST FLOOR PLAN
ZRICKS.COM

PROJECT :-

PROPOSED GROUP HOUSING
"ECO VILLAGE-2"
 AT PLOT NO. GH-01, GREATER NOIDA (U.P.)

BUILDERS & PROMOTER :-

M/S SUPERTECH LTD.

DRAWING TITLE :-

FIRST FLOOR PLAN

DRAWN BY :- SHIVENDRA PANDEY	CHECKED BY :- VISHAL MITTAL	DATED :- 25-07-13
--	---------------------------------------	-----------------------------

NOTE:-
THIS IS A TENTATIVE DRAWING AND IS SUBJECT TO CHANGE


ARCHITECTS :-

Space Designers International
 Architects Pvt. Ltd.

5 / 1306, VASUNDHARA, GHAZIABAD
 PH : 0120-4125214, Mob: 9811070399, 9811336231
 e-mail : spacesdi@gmail.com, www.spacedi.com



Space Designers
 architects & planners

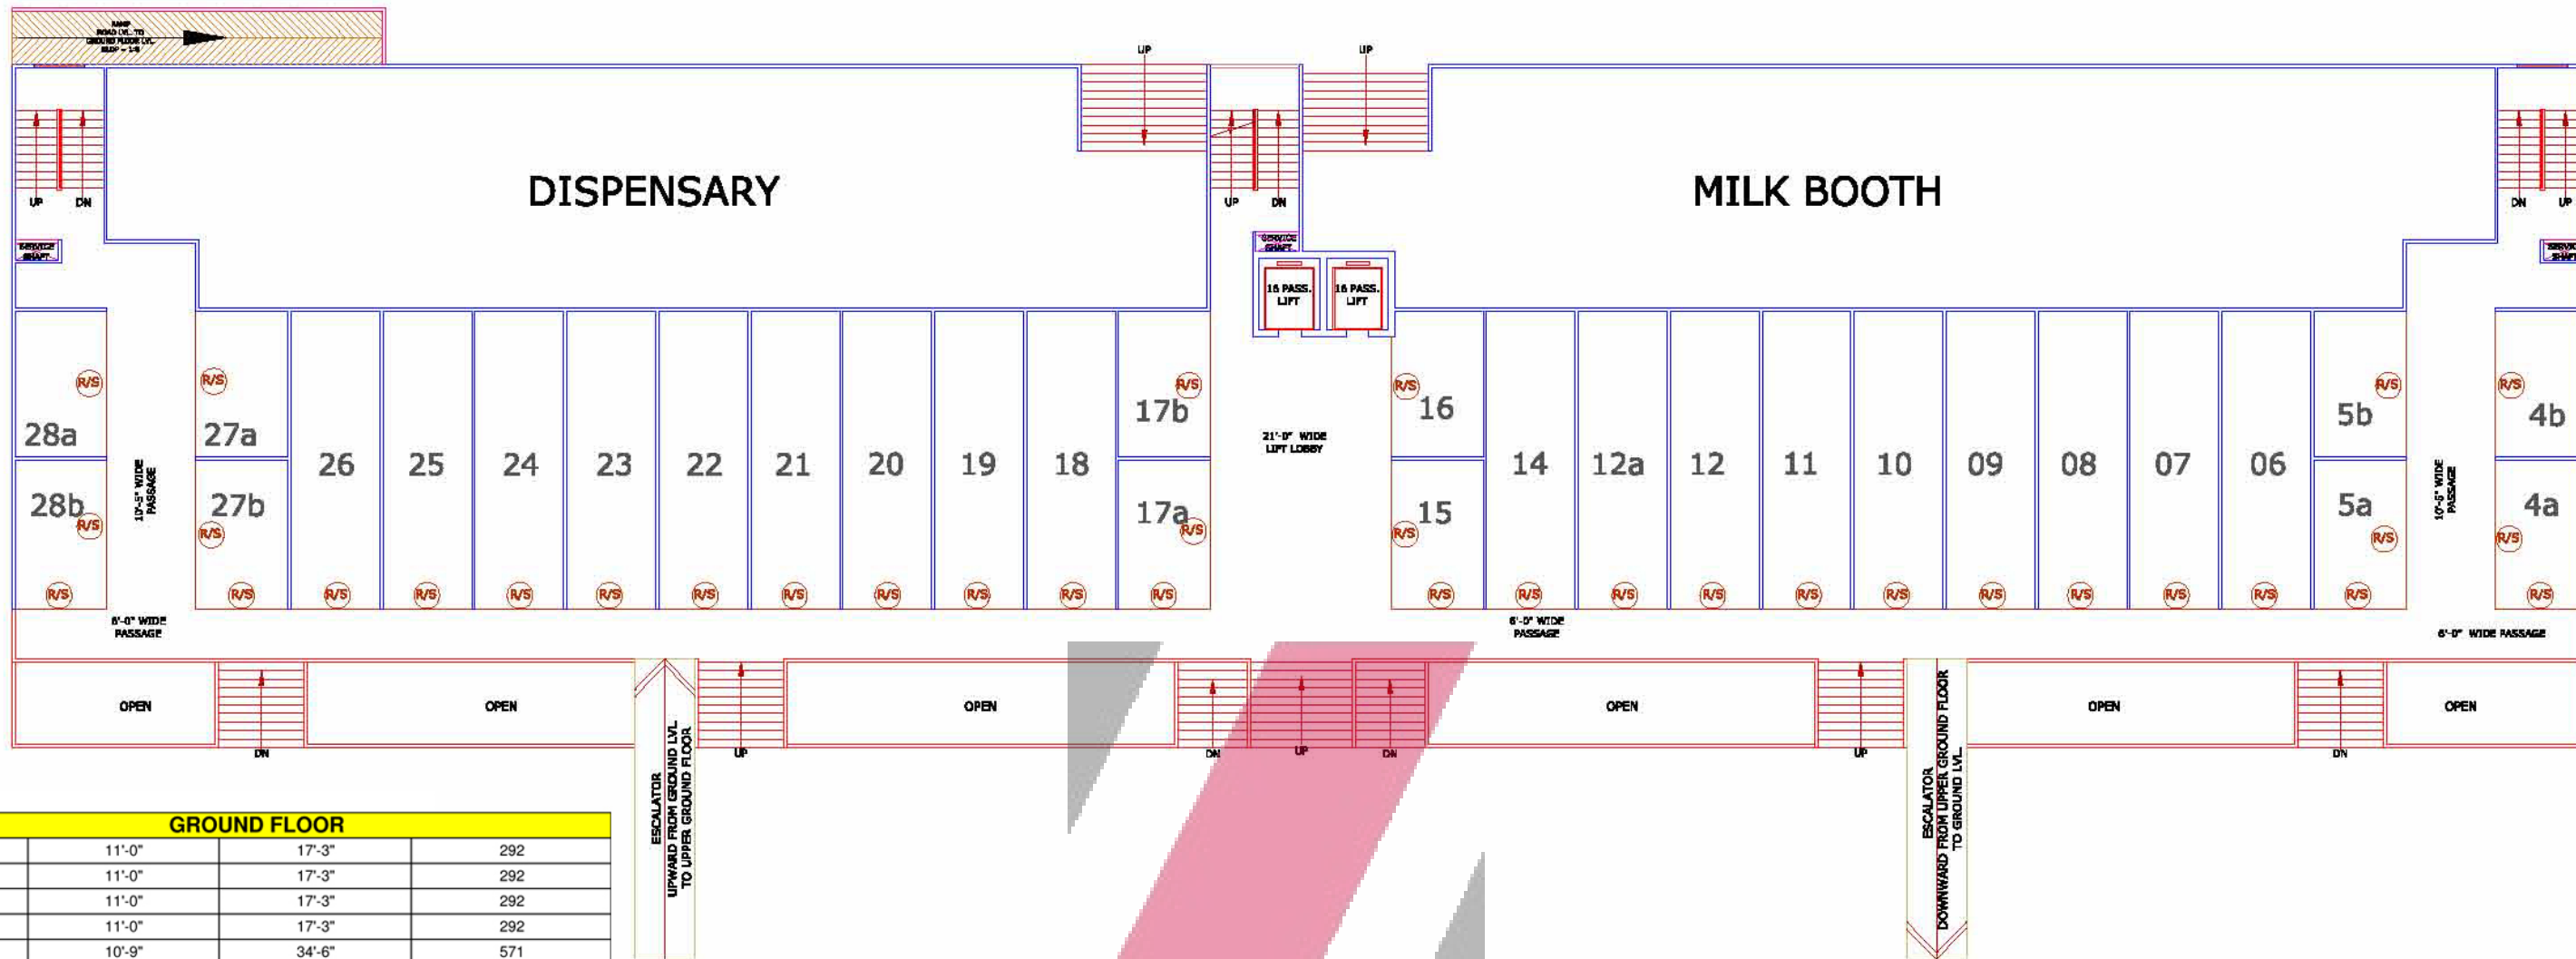

GROUND FLOOR PLAN

ZRICKS .COM

GROUND FLOOR			
4a	11'-0"	17'-3"	292
4b	11'-0"	17'-3"	292
5a	11'-0"	17'-3"	292
5b	11'-0"	17'-3"	292
6	10'-9"	34'-6"	571
7	10'-9"	34'-6"	571
8	10'-9"	34'-6"	571
9	10'-9"	34'-6"	571
10	10'-9"	34'-6"	571
11	10'-9"	34'-6"	571
12	10'-9"	34'-6"	571
12a	10'-9"	34'-6"	571
14	10'-9"	34'-6"	571
15	11'-0"	17'-3"	292
16	11'-0"	17'-3"	292
17a	11'-0"	17'-3"	292
17b	11'-0"	17'-3"	292
18	10'-9"	34'-6"	571
19	10'-9"	34'-6"	571
20	10'-9"	34'-6"	571
21	10'-9"	34'-6"	571
22	10'-9"	34'-6"	571
23	10'-9"	34'-6"	571
24	10'-9"	34'-6"	571
25	10'-9"	34'-6"	571
26	10'-9"	34'-6"	571
27a	11'-0"	17'-3"	292
27b	11'-0"	17'-3"	292
28-a	11'-0"	17'-3"	292
28-b	11'-0"	17'-3"	292

PROJECT :-

PROPOSED GROUP HOUSING
"ECO VILLAGE-2"
 AT PLOT NO. GH-01, GREATER NOIDA (U.P.)

BUILDERS & PROMOTER :-

M/S SUPERTECH LTD.

DRAWING TITLE :-

GROUND FLOOR PLAN

DRAWN BY :-

SHIVENDRA PANDEY

CHECKED BY :-

VISHAL MITTAL

DATED :-

25-07-13

NOTE:-

THIS IS A TENTATIVE DRAWING AND IS SUBJECT TO CHANGE


ARCHITECTS :

Space Designers International
 Architects Pvt. Ltd.

5 / 1306, VASUNDHARA, GHAZIABAD
 PH : 0120-4125214, Mob: 9811070399, 9811336231
 e-mail : spacesdi@gmail.com, www.spacedi.com



Space Designers
 architects & planners

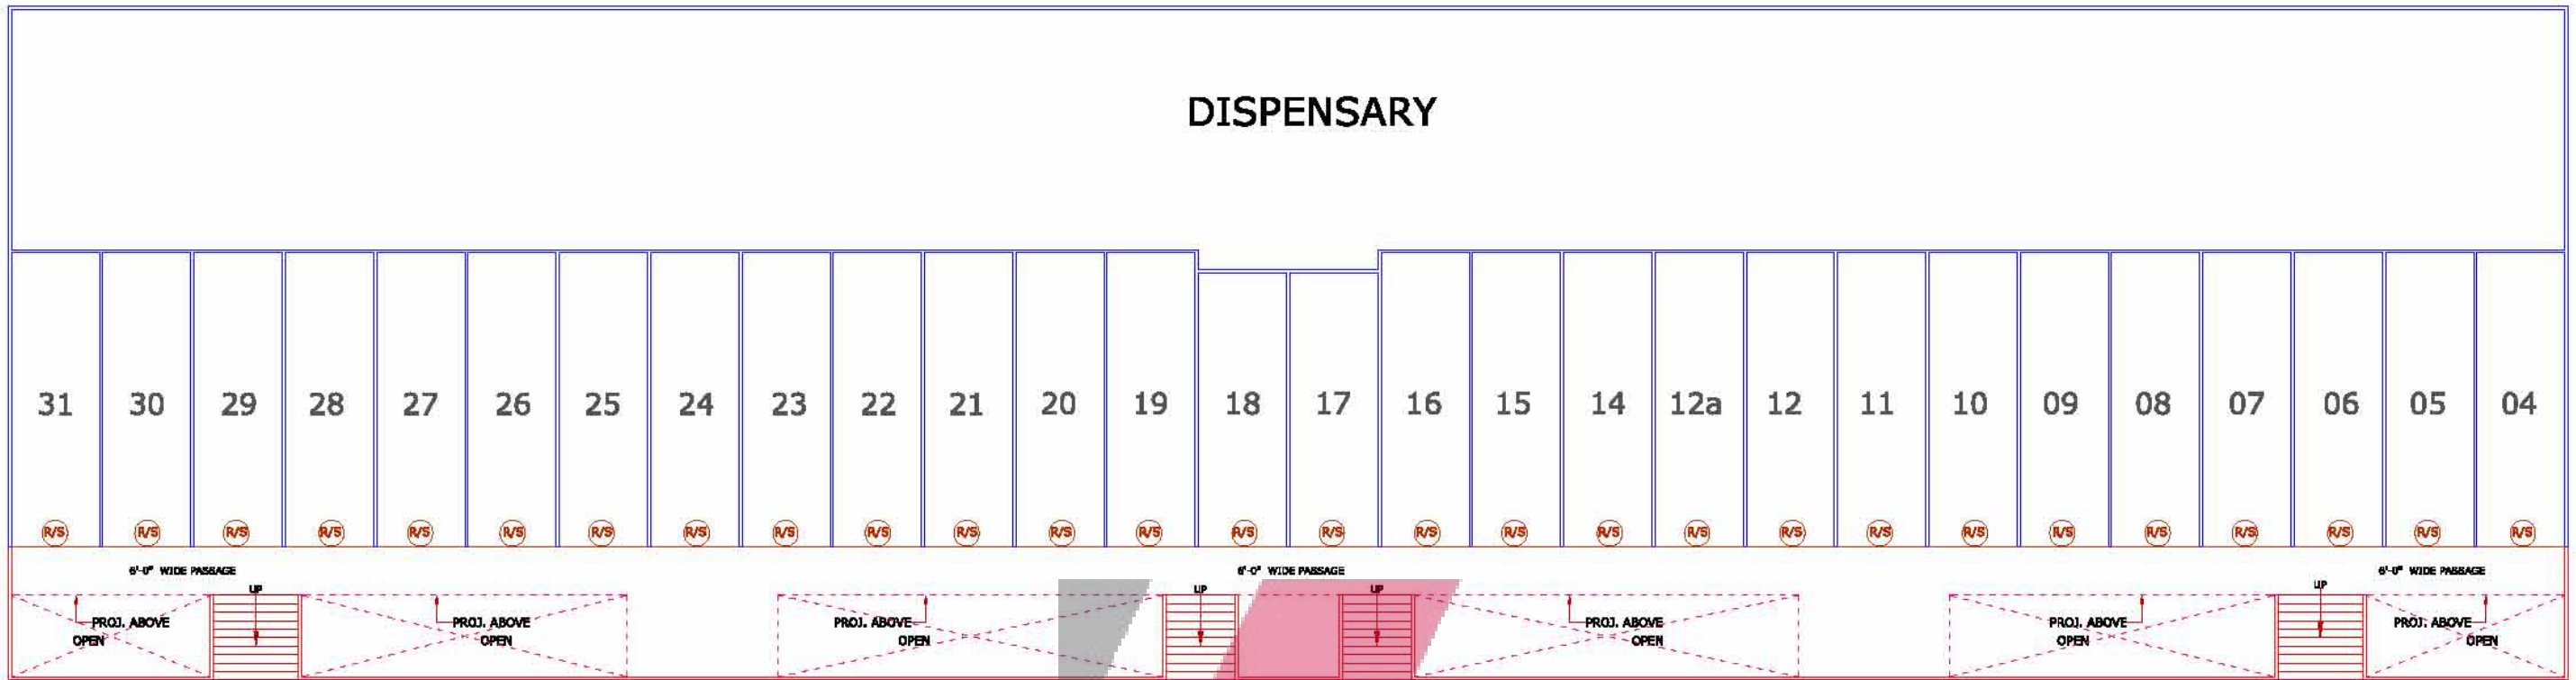

LOWER GROUND FLOOR PLAN



LOWER GROUND FLOOR			
SHOP.NO.	FRONT (FT.)	DEPTH (FT.)	SUPER AREA (SQ.FT.)
4	10'-9"	34'-6"	571
5	10'-9"	34'-6"	571
6	10'-9"	34'-6"	571
7	10'-9"	34'-6"	571
8	10'-9"	34'-6"	571
9	10'-9"	34'-6"	571
10	10'-9"	34'-6"	571
11	10'-9"	34'-6"	571
12	10'-9"	34'-6"	571
12-A	10'-9"	34'-6"	571
14	10'-9"	34'-6"	571
15	10'-9"	34'-6"	571
16	10'-9"	34'-6"	571
17	10'-9"	32'-2"	532
18	10'-9"	32'-2"	532
19	10'-9"	34'-6"	571
20	10'-9"	34'-6"	571
21	10'-9"	34'-6"	571
22	10'-9"	34'-6"	571
23	10'-9"	34'-6"	571
24	10'-9"	34'-6"	571
25	10'-9"	34'-6"	571
26	10'-9"	34'-6"	571
27	10'-9"	34'-6"	571
28	10'-9"	34'-6"	571
29	10'-9"	34'-6"	571
30	10'-9"	34'-6"	571
31	10'-9"	34'-6"	571

PROJECT :-
 PROPOSED GROUP HOUSING
"ECO VILLAGE-2"
 AT PLOT NO. GH-01, GREATER NOIDA (U.P.)


BUILDERS & PROMOTER :-
 M/S SUPERTECH LTD.

DRAWING TITLE :-
 LOWER GROUND FLOOR PLAN

DRAWN BY :- SHIVENDRA PANDEY	CHECKED BY :- VISHAL MITTAL	DATED :- 25-07-13
--	---------------------------------------	-----------------------------

NOTE:-
 THIS IS A TENTATIVE DRAWING AND IS SUBJECT TO CHANGE

ARCHITECTS :
 Space Designers International
 Architects Pvt. Ltd.
 5 / 1306, VASUNDHARA, GHAZIABAD
 PH : 0120-4125214, Mob: 9811070399, 9811336231
 e-mail : spacesdi@gmail.com, www.spacedi.com

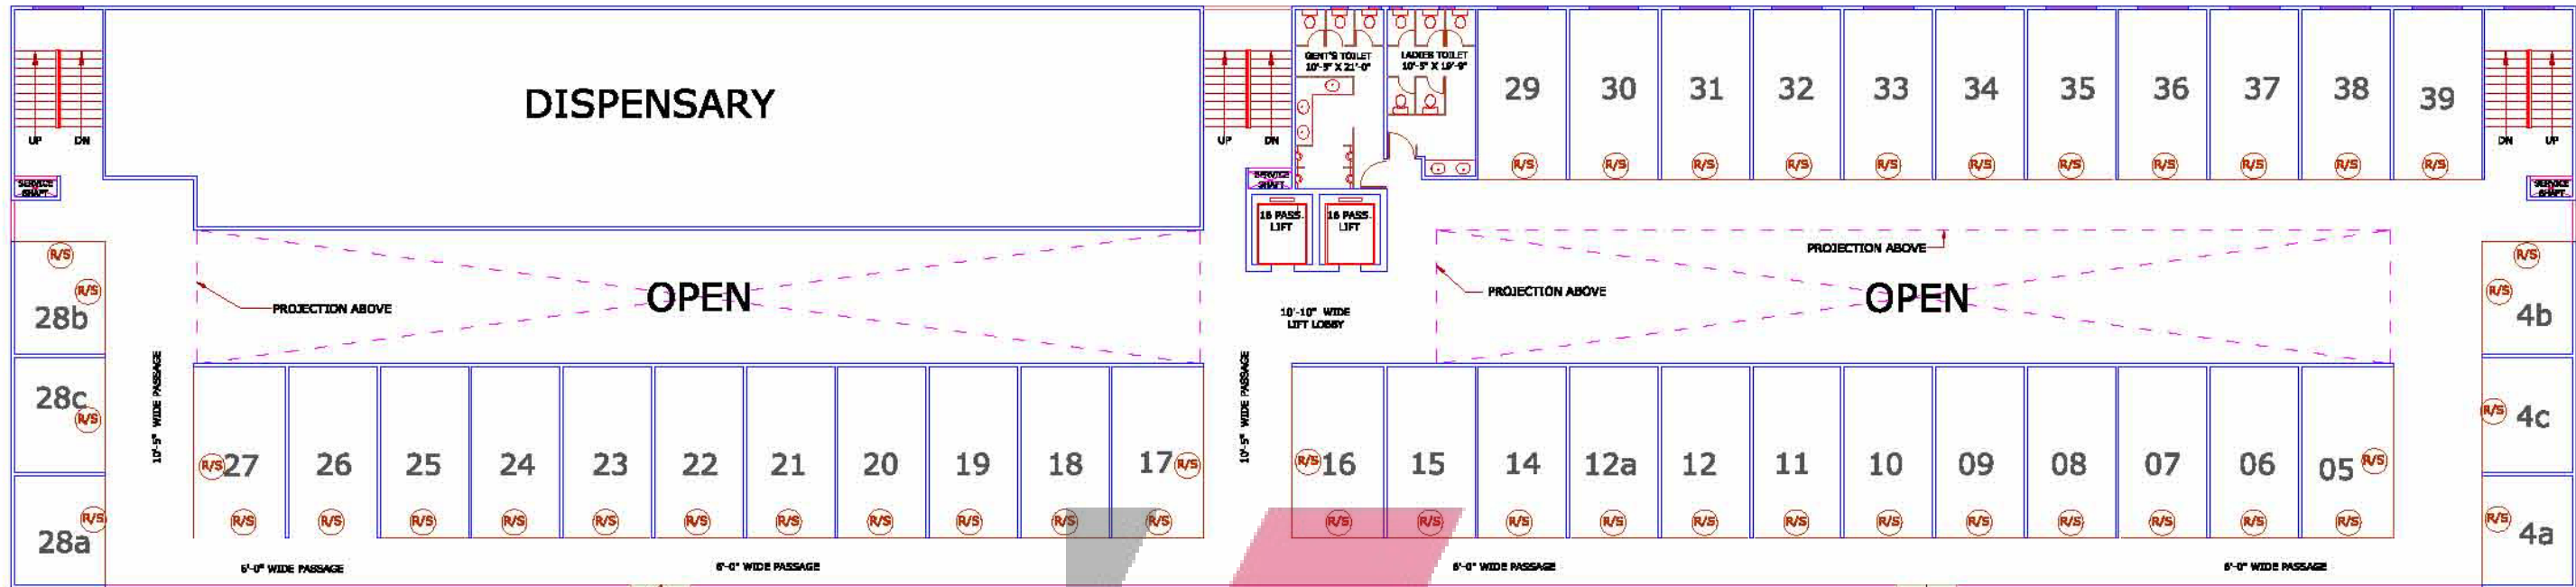

UPPER GROUND FLOOR			
4-A	11'-0"	13'-5"	227
4-B	11'-0"	13'-5"	227
4-C	11'-0"	14'-0"	237
5	11'-0"	20'-5"	345
6	10'-9"	20'-5"	338
7	10'-9"	20'-5"	338
8	10'-9"	20'-5"	338
9	10'-9"	20'-5"	338
10	10'-9"	20'-5"	338
11	10'-9"	20'-5"	338
12	10'-9"	20'-5"	338
12-A	10'-9"	20'-5"	338
14	10'-9"	20'-5"	338
15	10'-9"	20'-5"	338
16	10'-9"	20'-5"	338
17	10'-9"	20'-5"	338
18	10'-9"	20'-5"	338
19	10'-9"	20'-5"	338
20	10'-9"	20'-5"	338
21	10'-9"	20'-5"	338
22	10'-9"	20'-5"	338
23	10'-9"	20'-5"	338
24	10'-9"	20'-5"	338
25	10'-9"	20'-5"	338
26	10'-9"	20'-5"	338
27	11'-0"	20'-5"	345
28-A	11'-0"	13'-5"	227
28-B	11'-0"	13'-5"	227
28-C	11'-0"	14'-0"	237
29	10'-9"	20'-5"	338
30	10'-9"	20'-5"	338
31	10'-9"	20'-5"	338
32	10'-9"	20'-5"	338
33	10'-9"	20'-5"	338
34	10'-9"	20'-5"	338
35	10'-9"	20'-5"	338
36	10'-9"	20'-5"	338
37	10'-9"	20'-5"	338
38	10'-9"	20'-5"	338
39	10'-9"	20'-5"	338

ESCALATOR
UPWARD FROM GROUND LVL.
TO UPPER GROUND FLOOR

ESCALATOR
DOWNWARD FROM UPPER GROUND FLOOR
TO GROUND LVL.

UPPER GROUND FLOOR PLAN

ZRICKS.COM

PROJECT :-

PROPOSED GROUP HOUSING
"ECO VILLAGE-2"
AT PLOT NO. GH-01, GREATER NOIDA (U.P.)

BUILDERS & PROMOTER :-

M/S SUPERTECH LTD.

DRAWING TITLE :-

UPPER GROUND FLOOR PLAN

DRAWN BY :- SHIVENDRA PANDEY	CHECKED BY :- VISHAL MITTAL	DATED :- 25-07-13
---------------------------------	--------------------------------	----------------------

NOTE:-
THIS IS A TENTATIVE DRAWING AND IS SUBJECT TO CHANGE


Space Designers
architects & planners

ARCHITECTS :


Space Designers International
Architects Pvt. Ltd.
5 / 1306 , VASUNDHARA , GHAZIABAD
PH : 0120-4125214, Mob: 9811070399, 9811336231
e-mail : spacesdi@gmail.com, www.spacedi.com

60 MT. WIDE ROAD


24 MT. WIDE ROAD

24 MT. WIDE ROAD

60 MT. WIDE ROAD

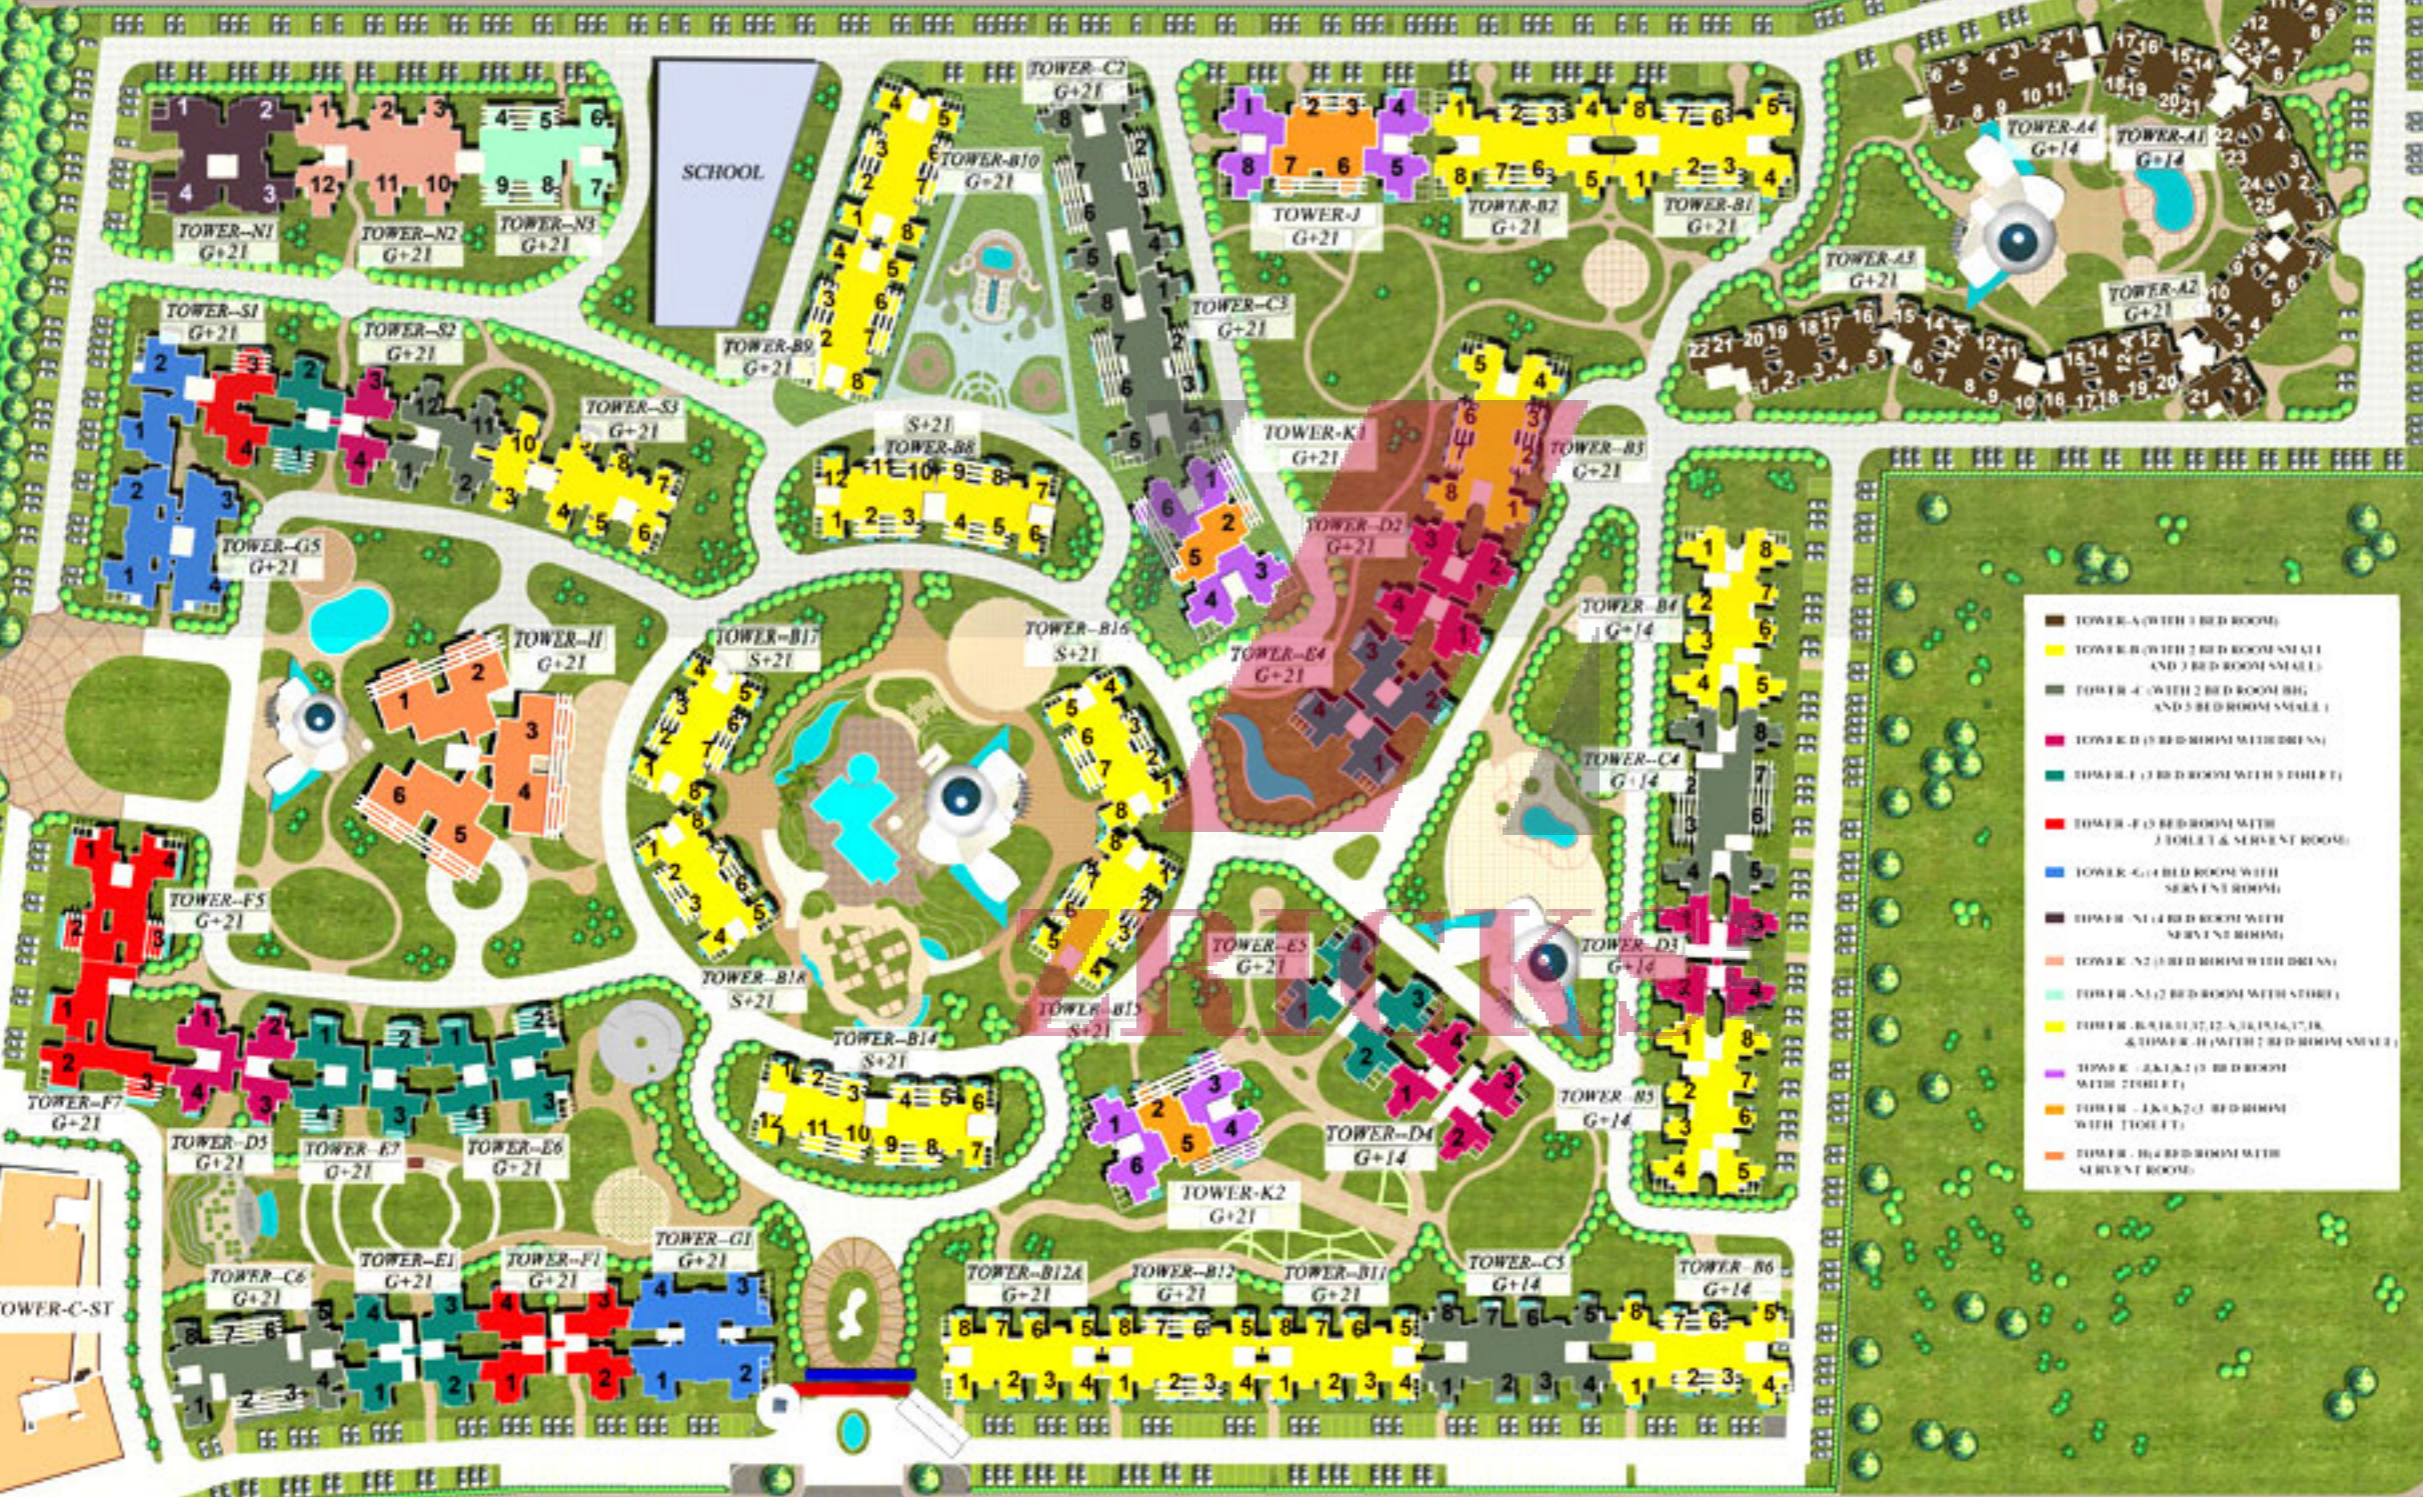

- TOWER-A (WITH 1 BED ROOM)
- TOWER-B (WITH 2 BED ROOM SMALL AND 3 BED ROOM SMALL)
- TOWER-C (WITH 2 BED ROOM BIG AND 3 BED ROOM SMALL)
- TOWER-D (3 BED ROOM WITH BATH)
- TOWER-E (3 BED ROOM WITH 3 TOILET)
- TOWER-F (3 BED ROOM WITH 3 TOILET & SERVANT ROOM)
- TOWER-G (4 BED ROOM WITH SERVANT ROOM)
- TOWER-N (4 BED ROOM WITH SERVANT ROOM)
- TOWER-N2 (3 BED ROOM WITH BATH)
- TOWER-N3 (2 BED ROOM WITH BATH)
- TOWER-B (WITH 2, 3, 4, 100)
- TOWER-K (WITH 2 BED ROOM WITH 3 TOILET)
- TOWER-L (WITH 2 BED ROOM WITH 3 TOILET)
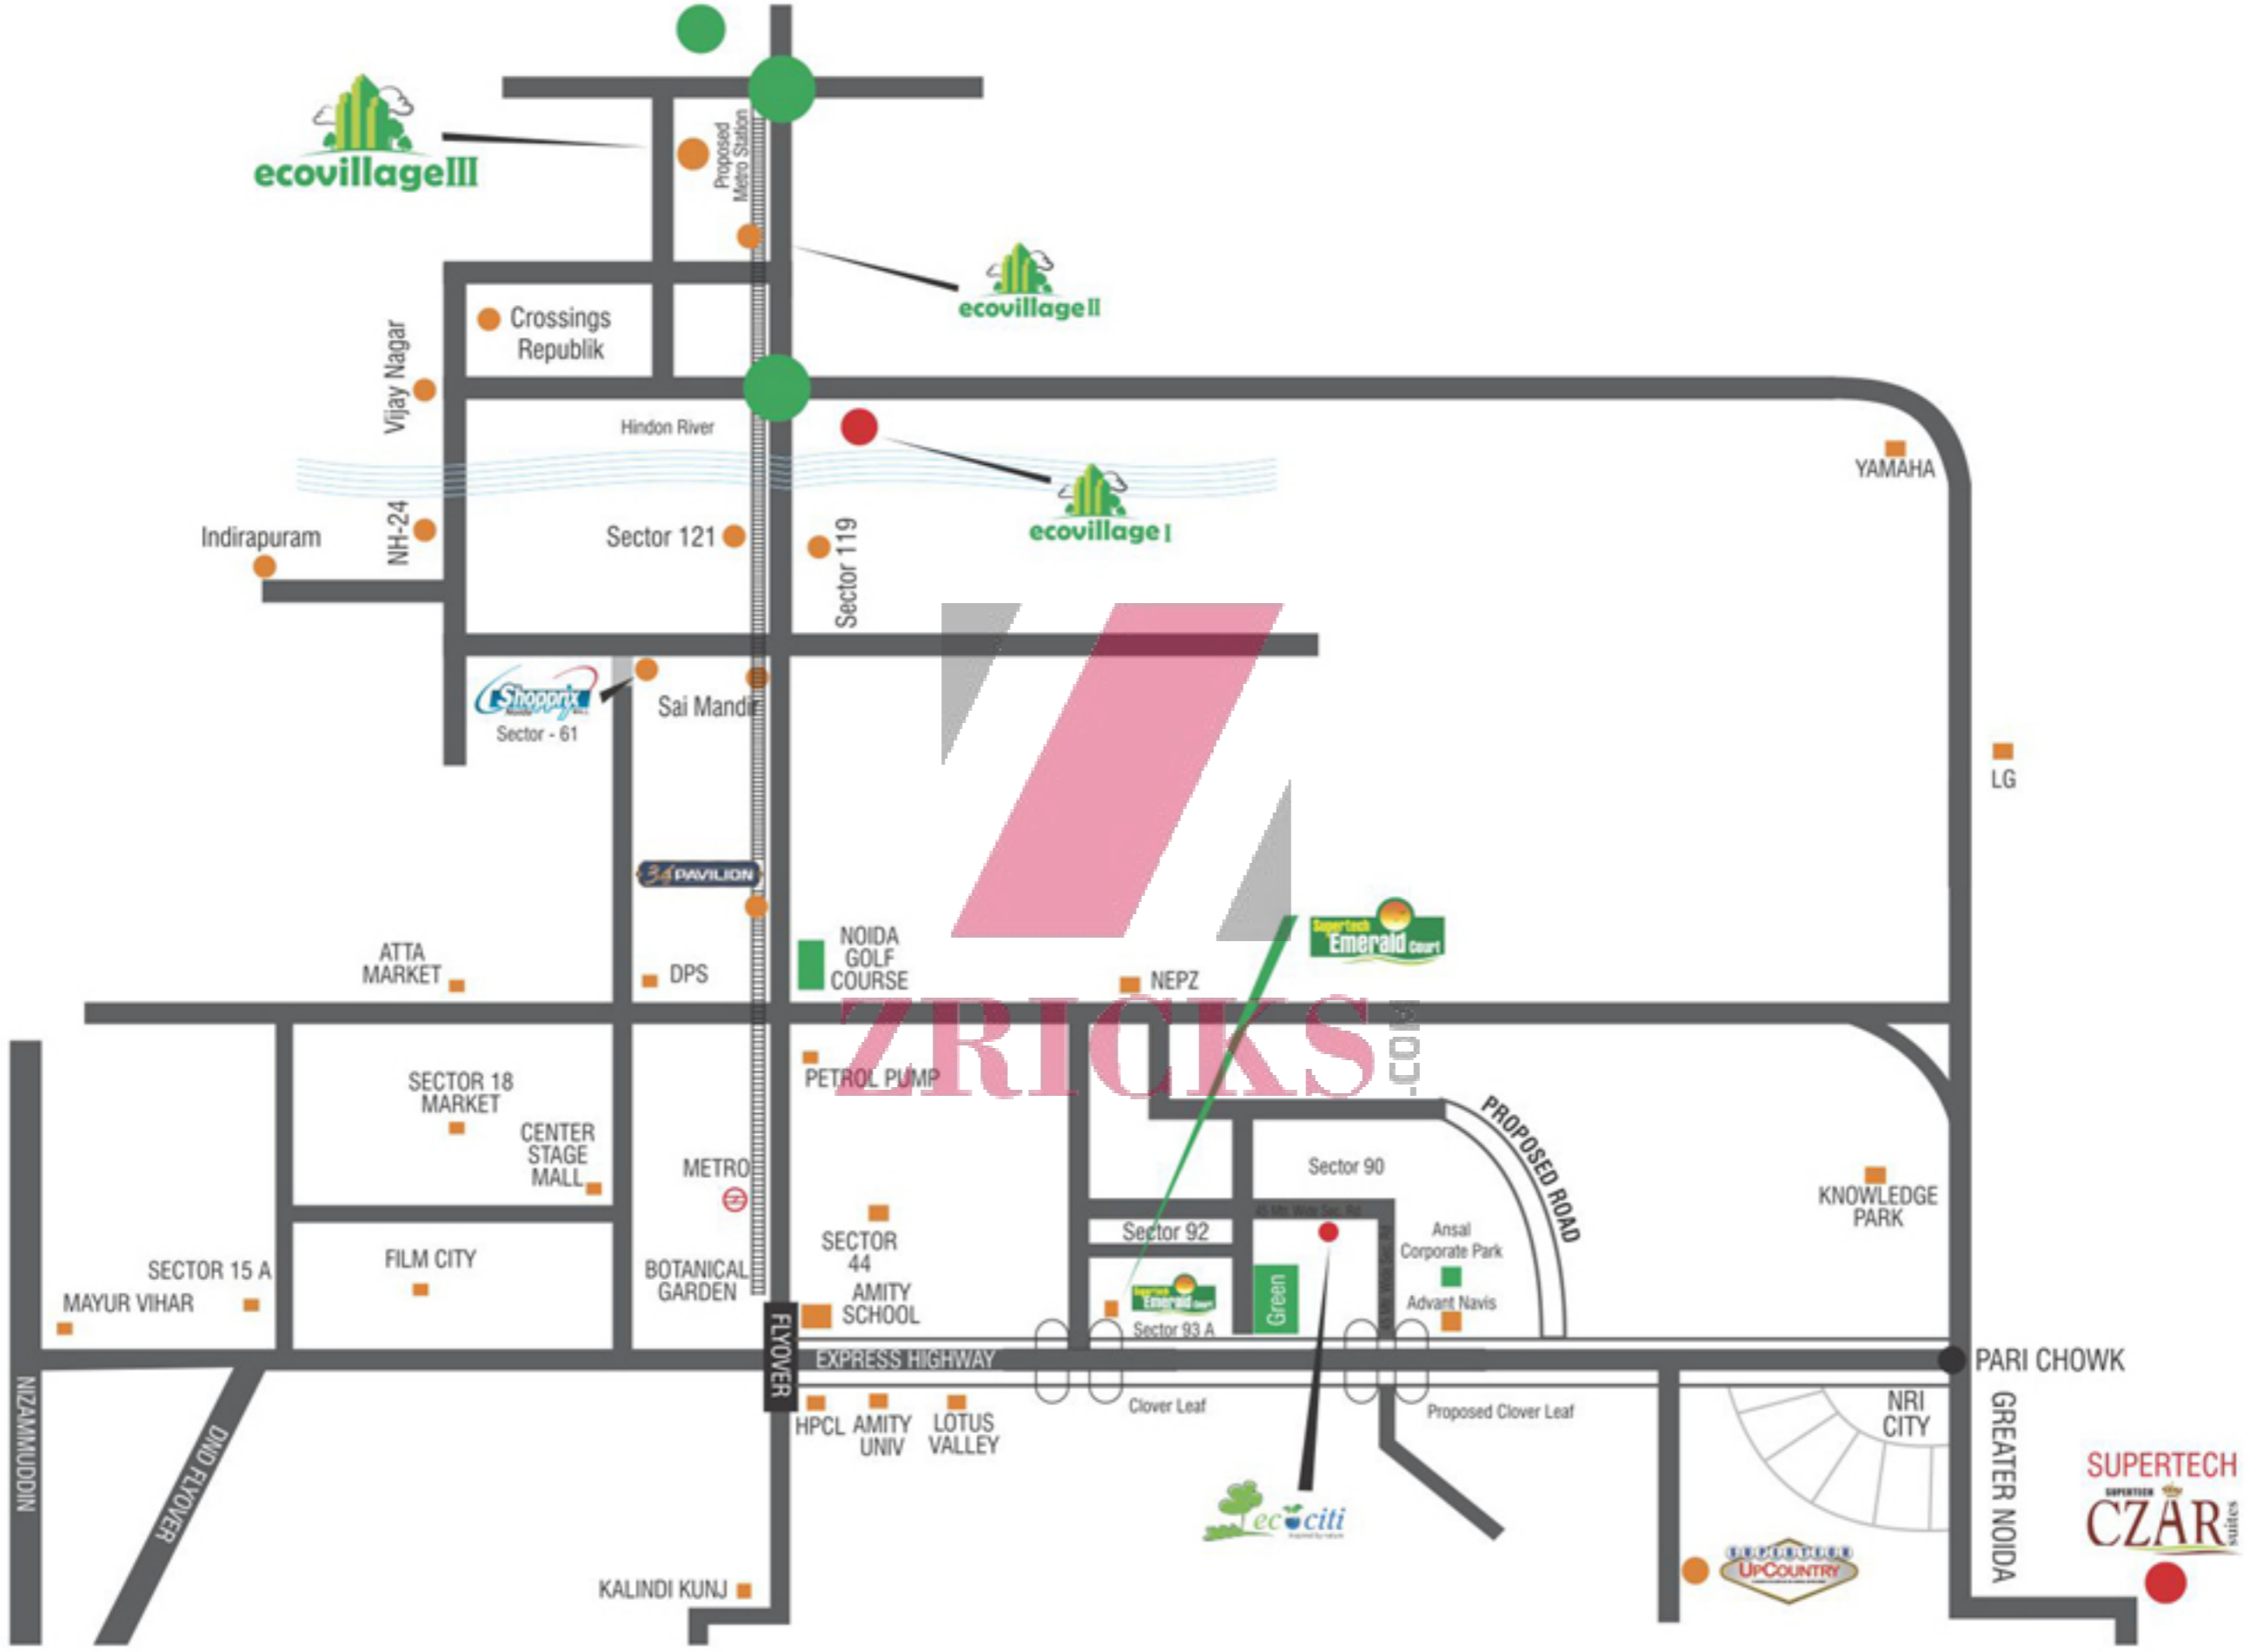

ZRIICKS

SUPERTECH
 SUPERTECH
 CZAR
 suites

UPCOUNTRY

ecociti

Supertech
 Emerald
 court

Shopprix
 Sector - 61

ecovillage III

ecovillage II

ecovillage I