










BLACKBERRY'S





ZRICKS



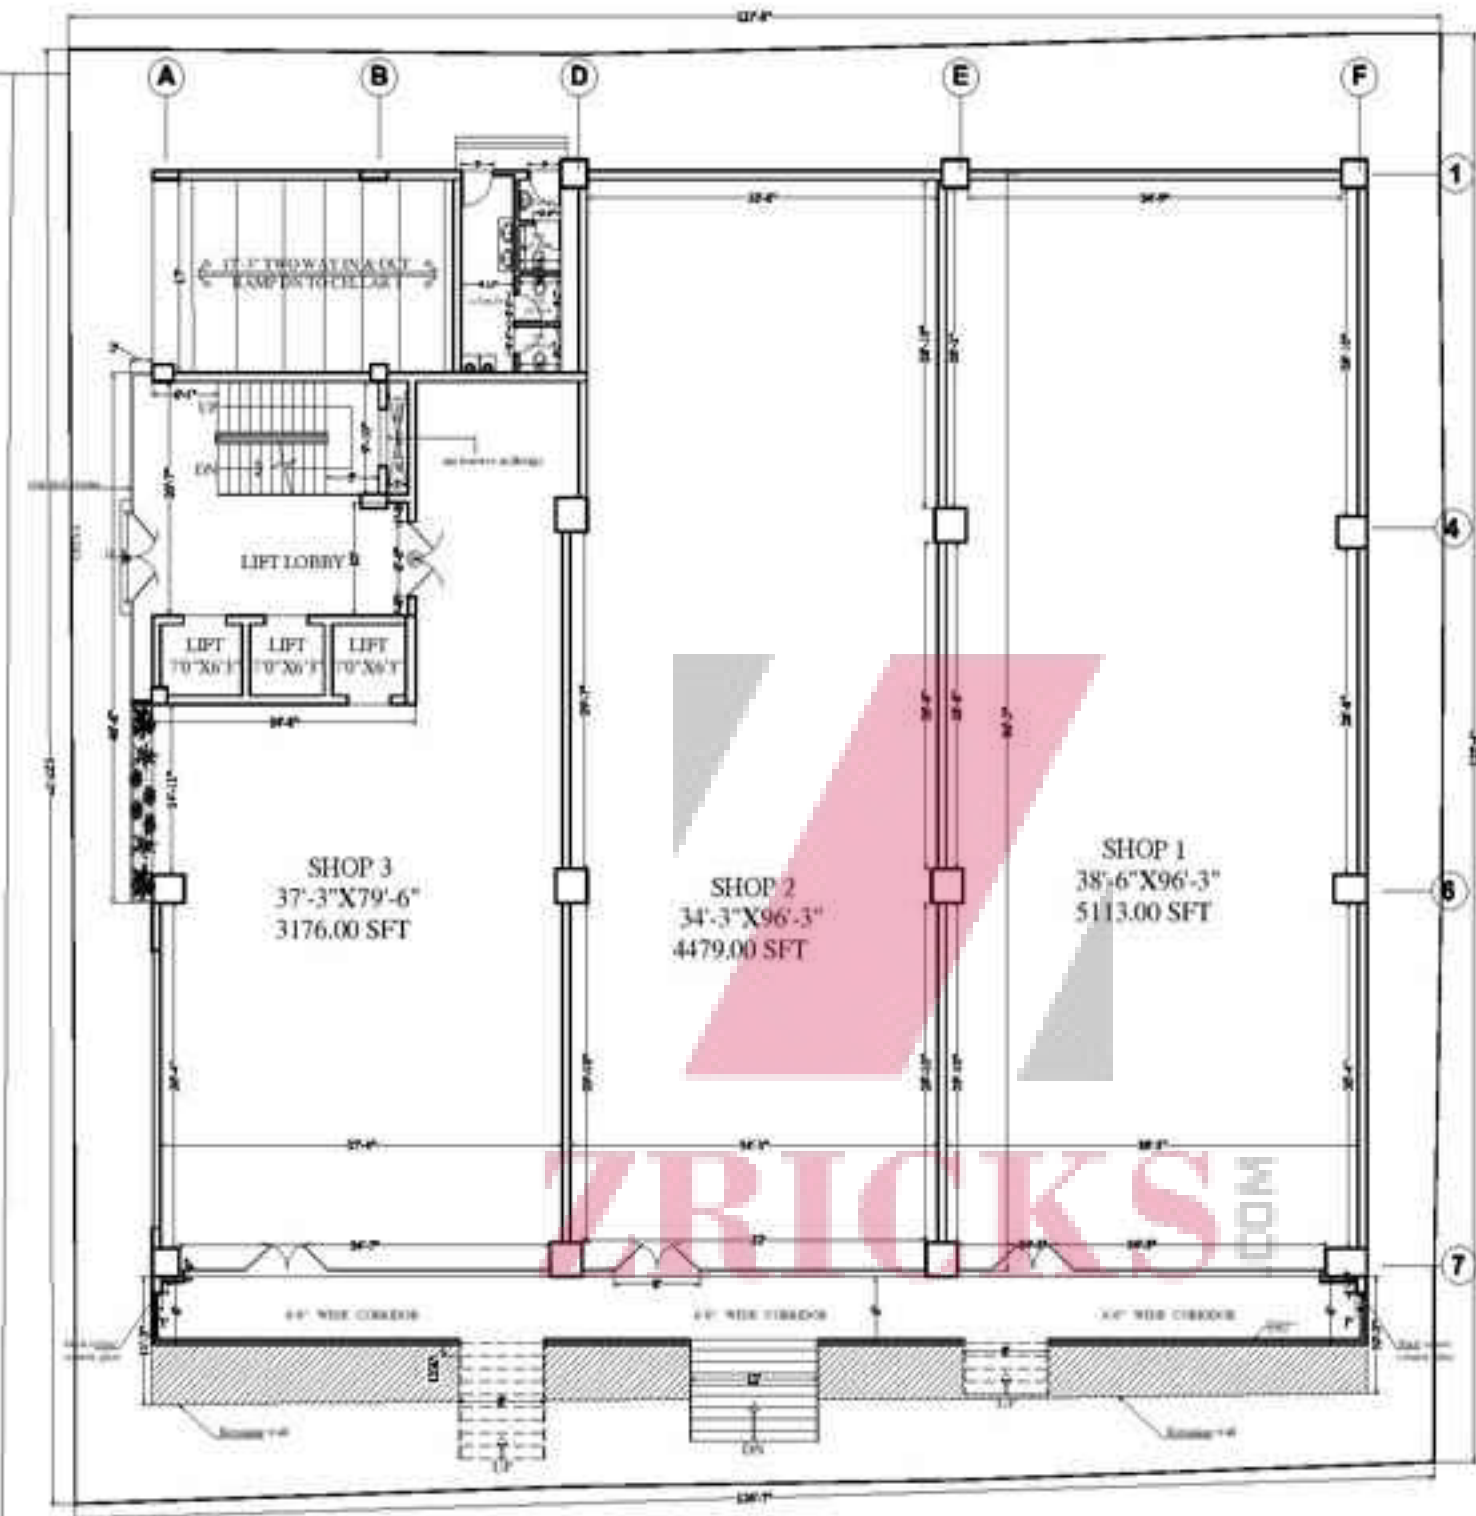

GENERAL NOTES
 CONTRACTOR TO CHECK AND VERIFY ALL LEVELS, DATUMS AND DIMENSIONS ON SITE AND SHALL REPORT ANY DISCREPANCIES OR OMISSIONS TO THIS OFFICE PRIOR TO START OF WORK & DURING THE CONSTRUCTION PHASE.

THIS DRAWING IS TO BE READ AND UNDERSTOOD IN CONNECTION WITH STRUCTURAL, MECHANICAL, ELECTRICAL AND / OR ANY OTHER CONSULTANT DOCUMENTATION AS MAY BE APPLICABLE TO THE PROJECT PRIOR TO START OF WORK & ITS DURATION.

ALL DIMENSIONS ARE IN METERS

TECHNICAL NOTES
 PROVIDED AS PER STRUCTURAL DRAWINGS AND DETAILS RELATED TO THIS DRAWING SHALL BE BROUGHT TO THE NOTICE OF THE PROJECT ARCHITECT IMMEDIATELY

Ifs mentioned in the dwg refers to the unfinished Ifs on site.

REVISION

SL. NO	DESCRIPTION	DATE
R7		
R6		
R5		
R4		
R3		
R2	ENTRANCE STAIRCASE REVISED	25-08-13
R1		13-06-13

ARCHITECTS:

ASHAM ARCHITECTS AND INTERIOR DESIGNERS PVT. LTD.

NO. 62, HANDA DEEP, KEMARA KRISHA ROAD, BANGALORE 560 001, TEL - 2202023042

FLAT NO. 40-62/401, NITTO RESIDENCY, RAJ NAGAR ROAD, BOMMA GUDA, HYDERABAD-50 TEL: 040-66001141, 6600402, www.asham@gmail.com

CLIENT:
 VAMSIRAM BUILDERS

PROJECT:
 COMMERCIAL COMPLEX @ ROAD NO - 2 BANJARA HILLS, HYDERABAD

DRAWING TITLE:
 LOWER GROUND FLOOR PLAN

DRAWING NO.:
 AA/VB/2013/ARCH/001/R1

SHEET NO.:

SCALE: / NTS

TEAM:


Drawn:

Checked:

ARCHITECTURAL DRAWINGS

NOTES:
 THIS DRAWING IS THE EXCLUSIVE PROPERTY OF 'ASHAM ARCHITECTS AND INTERIOR DESIGNERS PVT. LTD.' WITHOUT FURTHER WRITTEN PERMISSION FROM THIS OFFICE IN A AND THE REPRODUCTION OR ANY PART HEREOF IS STRICTLY PROHIBITED.

LOWER GROUND FLOOR PLAN

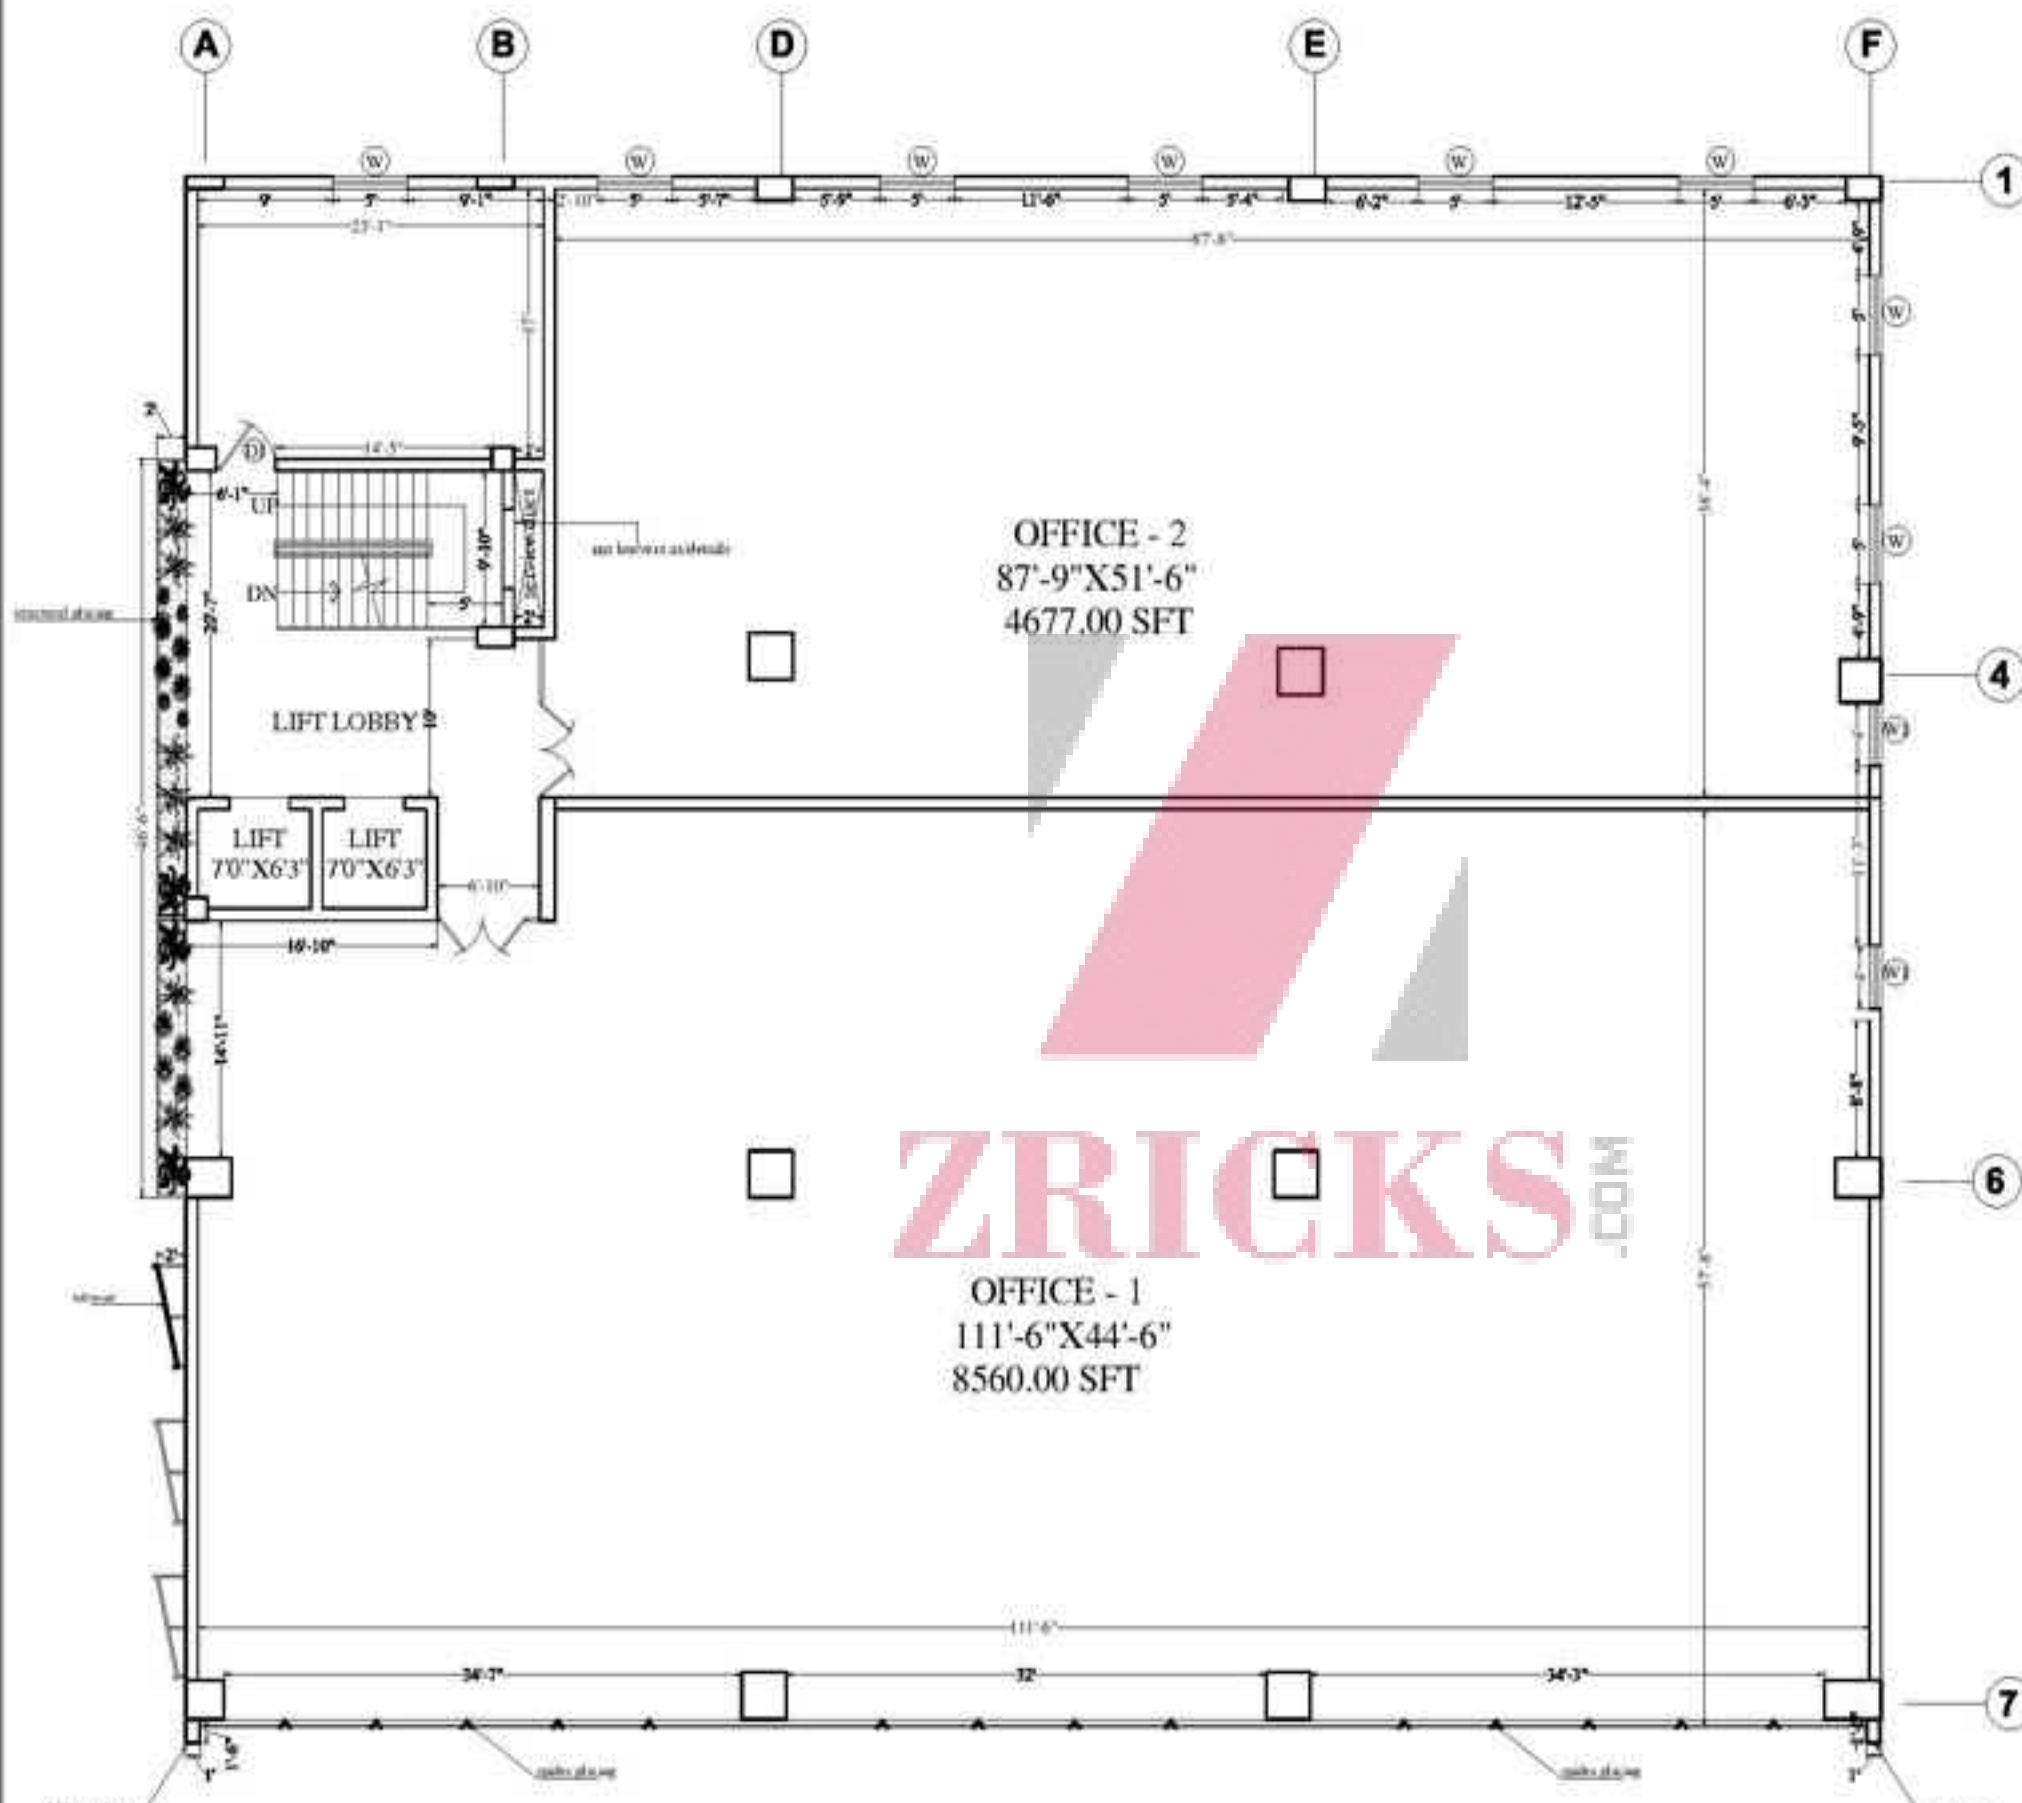

SECOND FLOOR PLAN

GENERAL NOTES

CONTRACTOR TO CHECK AND VERIFY ALL LEVELS, DIMENSIONS AND DIMENSIONS ON SITE AND SHALL REPORT ANY DISCREPANCIES OR OMISSIONS TO THIS OFFICE PRIOR TO START OF WORK & DURING THE CONSTRUCTION PHASE.

THIS DRAWING IS TO BE READ AND UNDERSTOOD IN CONJUNCTION WITH STRUCTURAL, MECHANICAL, ELECTRICAL AND/OR ANY OTHER CONSULTANTS DOCUMENTATION AS MAY BE APPLICABLE TO THE PROJECT FROM THE START OF WORK & IT'S DURATION.

ALL DIMENSIONS ARE IN FEET

TECHNICAL NOTES

PROVIDED AS PER STRUCTURAL JOBS AND DETAILS RELATED TO THIS DRAWING SHALL BE BROUGHT TO THE NOTICE OF THE PROJECT ARCHITECTS IMMEDIATELY.

Is/Is not mentioned in the dwg refers to the unfinished Is/Is on site.

REVISION		
SL. NO	DESCRIPTION	DATE
R7		
R6		
R5		
R4		
R3		
R2		
R1		13-06-13

ARCHITECTS



ASHAM ARCHITECTS AND INTERIOR DESIGNERS PVT. LTD.

NO. 42, KANDA STREET, KUMARA SWAMY ROAD, BANGALORE-560 011, INDIA
 TEL: 22023/22042

FLAT NO. 411, 65/104, METRO AGENCY, RAJ BHAYAN ROAD, BANGALORE, HYDERABAD-50, INDIA
 TEL: 040-6992141, 6990403
 asham200@gmail.com

CLIENT:
VAMSIRAM BUILDERS

PROJECT:
COMMERCIAL COMPLEX @ROAD NO - 2 BANJARA HILLS, HYDERABAD

DRAWING TITLE:
SECOND FLOOR PLAN

DRAWING NO.:
AA/VB/2013/ARCH/001/R0

SHEET NO.:

SCALE: 1/8" = 1'-0"

TEAM:


Drawn: _____

Checked: _____

ARCHITECTURAL DRAWINGS

NOTES:

THIS DRAWING IS THE EXCLUSIVE PROPERTY OF 'ASHAM ARCHITECTS AND INTERIOR DESIGNERS PVT. LTD.' WITHOUT PRIOR WRITTEN CONSENT FROM THIS OFFICE IN A AND THE REPRODUCTION IN ANY PART VIOLATION OF APPLICABLE LAWS.

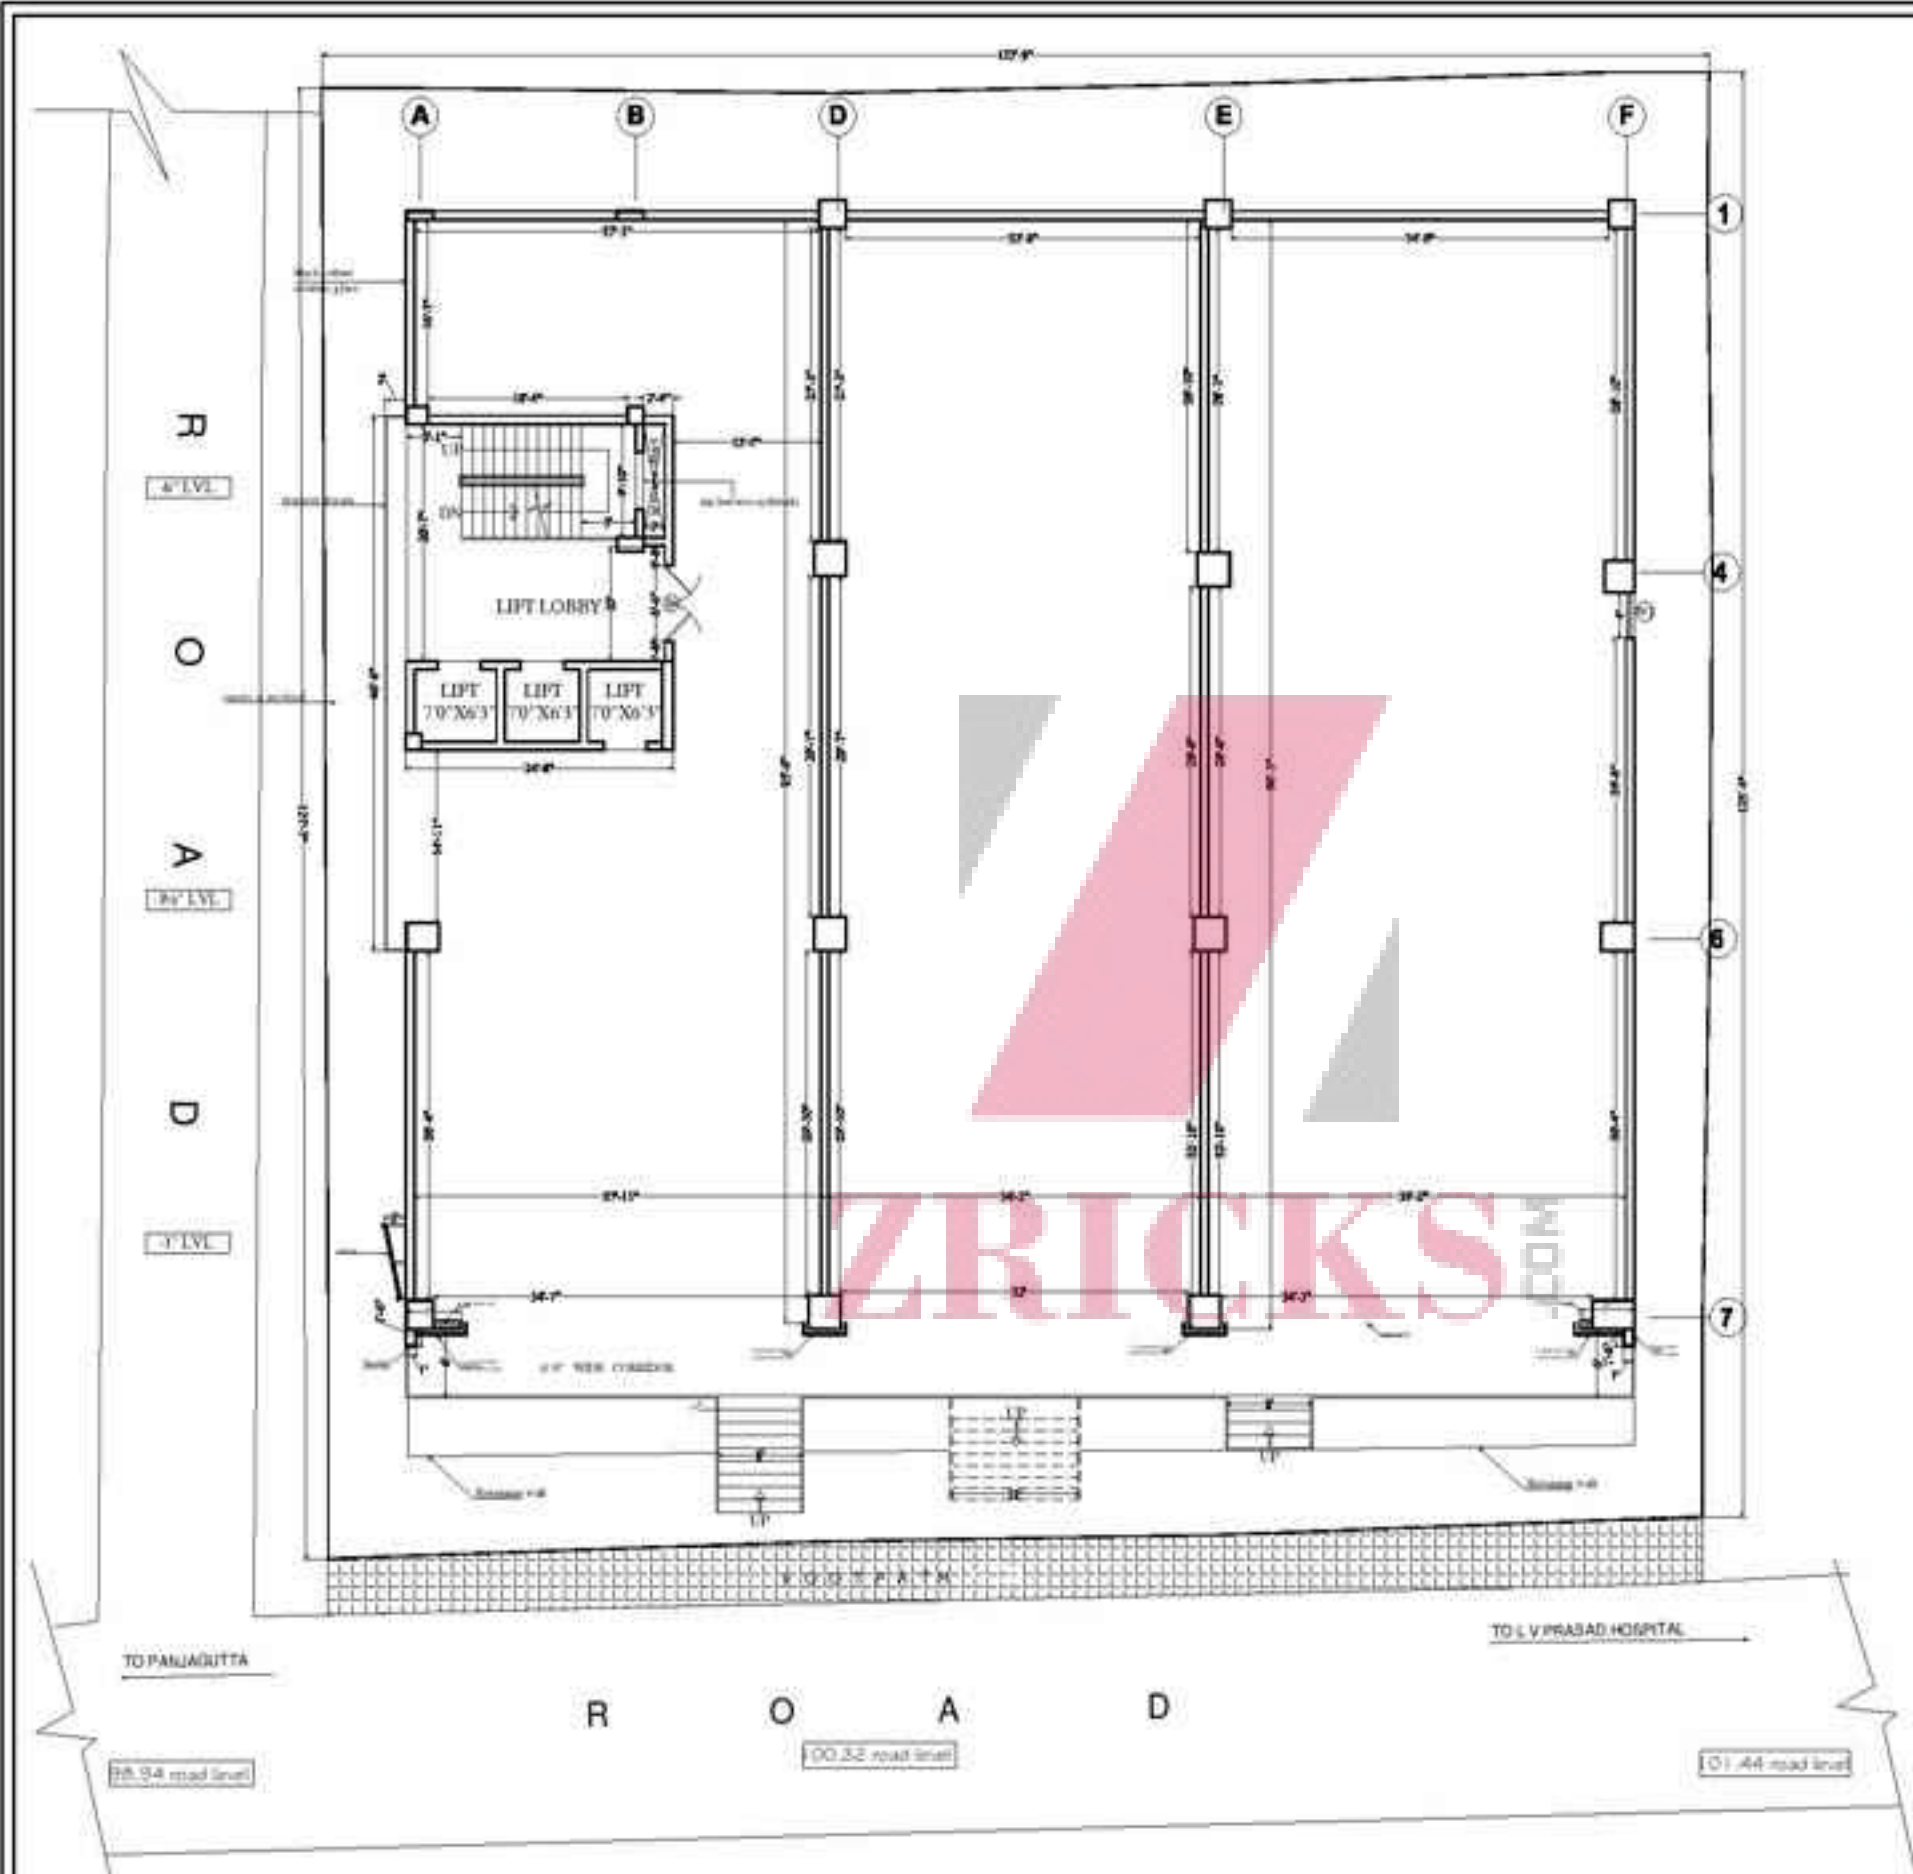

UPPER GROUND FLOOR PLAN

GENERAL NOTES
 CONTRACTOR TO CHECK AND VERIFY ALL LEVELS DATUMS AND DIMENSIONS ON SITE AND SHALL REPORT ANY DISCREPANCIES OR OMISSIONS TO THE OFFICE PRIOR TO START OF WORK & DURING THE CONSTRUCTION PHASE.

THIS DRAWING IS TO BE READ AND UNDERSTOOD IN CONJUNCTION WITH STRUCTURAL, MECHANICAL, ELECTRICAL AND/OR ANY OTHER CONSULTANT'S DOCUMENTATION AS MAY BE APPLICABLE TO THE PROJECT FROM TO START OF WORK & ITS DURATION.

ALL DIMENSIONS ARE IN METERS

TECHNICAL NOTES
 PROVIDED AS PER STRUCTURAL DINGS AND DETAILS RELATED TO THIS DRAWING SHALL BE BROUGHT TO THE NOTICE OF THE PROJECT ARCHITECTS IMMEDIATELY.

If Is mentioned in the shop refers to the unfinished. It is on site.

REVISION		
SL. NO	DESCRIPTION	DATE
R7		
R6		
R5		
R4		
R3		
R2		
R1		13-06-13

ARCHITECTS:



AALAM ARCHITECTS AND INTERIOR DESIGNERS PVT. LTD.

NO. 10, BANGADEEP, KUNJALA WHEEL ROAD, BANGLURU 560 026. PH: +919845322208

FLAT NO. 40, HITEC, HITEC AGENCY, 841 BANAYAN ROAD, SOMAYAJIUDA, HYDERABAD-500 082. PH: +919849118482

CLIENT:
VAMSIRAM BUILDERS

PROJECT:
COMMERCIAL COMPLEX @ROAD NO - 2 BANJARA HILLS, HYDERABAD


DRAWING TITLE:
UPPER GROUND FLOOR PLAN

DRAWING NO:
AA/VB/2013/ARCH/001/R1

SHEET NO:	 NORTH
SCALE: - NTS	
TEAM:	
Drawn:	
Check:	

ARCHITECTURAL DRAWINGS

NOTE:
 THIS DRAWING IS THE SOLE PROPERTY OF "AALAM ARCHITECTS AND INTERIOR DESIGNERS PVT. LTD." WITHOUT PRIOR WRITTEN CONSENT FROM THIS OFFICE, NO AND NO REPRODUCTION OF ANY PART VIOLATION OF APPLICABLE LAW.

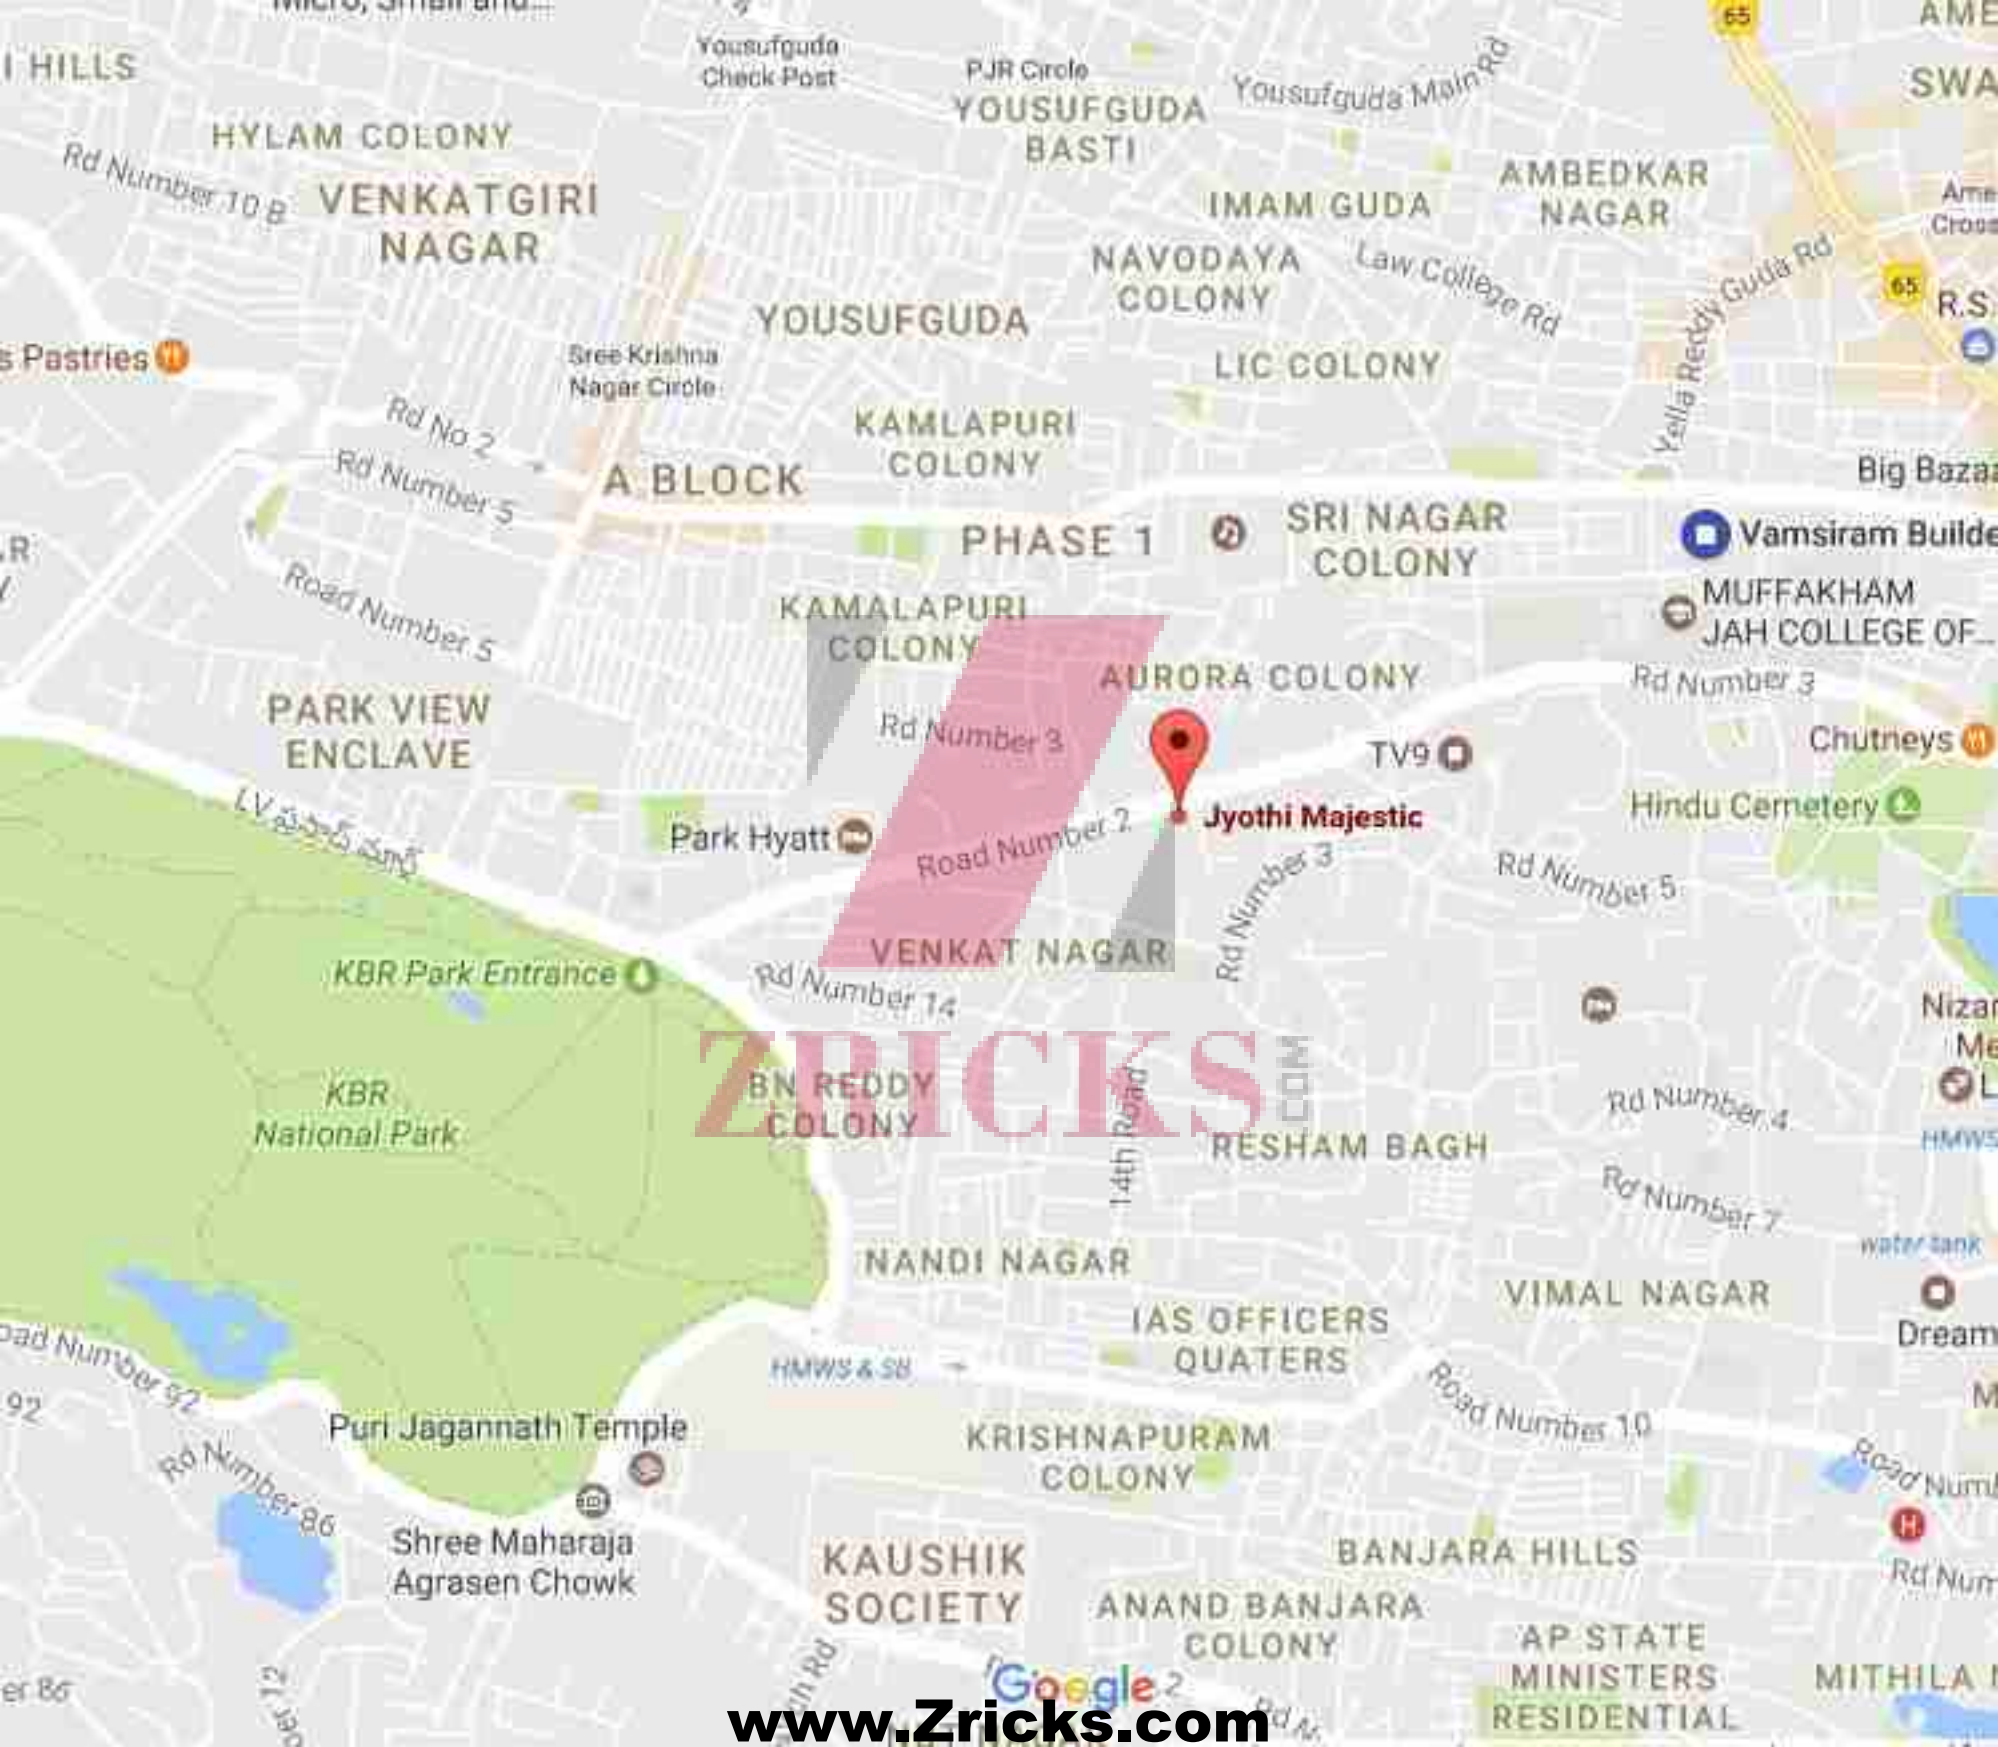

ZRICKS.COM



ore

Green Bawarchi

Srinagar Colony Main Rd

Rd Number 5

Mirza St

Sri Satya Sai Nigamaagamam
Sri Venkateshwara Swamy Kalyana...

Natural Ice Creams

JAH C

Rd Number 2

Rd Number 1

Alliance Francaise of Hyderabad

Annapurna tional School of...

Rd Number 3

Rajdhani

Basil

Road Number 2

TV9

Shadab Take Away

COO'S Bar & Grill

Park Hyatt

Road Number 2

Jyothi Majestic

Obsessive Coffee Disorder

Prasad Eye Institute

WOFL Cafe

Naturals

PVR Cinemas - Banjara Hills

Rd Number 3

Entrance

Rd Number 14

Banjara Hills Police Station

Radisson Blu Plaza Ho
Hyderabad Banjara H

Asha Hospital

Rd Number 14

14th Road

SPECIFICATIONS

Sited at a Prime Location of Hyderabad – Banjara Hills, Road No. 2, Ready to Occupy. This Project is incorporated with Unique Brands in Retail showroom and Office space. Ground plus 4 Floors with 2 levels parking, Power backup with each floor plate area of 15,000 Sft. A boon for discerning individuals who values style and sophistication, the graceful features add to the luxurious lifestyle here.

www.zricks.com