



Premium homes... Privileged lifestyle...

For details: **+91-9015161718**

Corporate Office: 3 & 4, LSC, Kalkaji, New Delhi - 110019. **Contact:** +91-11- 46066333

SMS OMAXE OR TO 56677 • **E-mail:** sales@omaxe.com • **Web:** www.omaxecitycentre.in

Site Office: Plot No. GH 01, 02, 03, Sec. 93B, Noida (U.P.)

www.omaxe.com

ABOUT OMAXE

- Started its journey as third party contractor in 1987.
- Incorporated in 1989 as Omaxe Builders Private Ltd.
- Changed its constitution to a limited company, known as Omaxe Construction Ltd., in 1999.
- Entered the real estate development business in 2001.
- In 2006, the company changed of its name to Omaxe Ltd.
- Got listed in Bombay Stock Exchange (BSE) and National Stock Exchange (NSE) in 2007.

Our Presence Across India



Land Bank	Employee Strength	Executed Projects	On Going Projects
4600 Acres	2300	Delivered 59 Million sq.ft. area	Total on going projects - 42 14 Group Housing, 18 Townships, 10 Commercial Malls/Hotels/ SCO .

EXISTENCE IN NOIDA/GREATER NOIDA

Delivered Projects	<ul style="list-style-type: none"> • Royal Residency –Sector 44 ,Noida •Twin Towers – Sector 50, Noida • The Forest –Sec. 92 ,Noida • Grand Omaxe – sec. 93B ,Noida • Omaxe Nri City –Pari Chowk ,Gr Noida • Omaxe Palm Greens – Mu,Gr Noida
Ongoing Projects	<ul style="list-style-type: none"> • Forest Spa-sec. 93B ,Noida • Omaxe Connaught Place, Beta-2 ,Gr Noida • Omaxe India Trade Centre ,Alfa-2,Gr Noida



Premium homes... Privileged lifestyle...

The luxury is redefined, the elegance is rediscovered and the richness is extensively more elaborated to metamorphose into Riyaasat, your own province...where you rule life on your terms. Riyaasat needs no introduction.... its just a reward for the discerning few, as for them life means class, style and regality.

FIRST FLOOR PLAN



TYPICAL FLOOR PLAN




LAYOUT PLAN



CITY FOREST

NOTE - THIS IS A TENTATIVE PLAN SUBJECT TO APPROVAL FROM CONCERNED AUTHORITY

RIYAASAT - UNIT PLAN

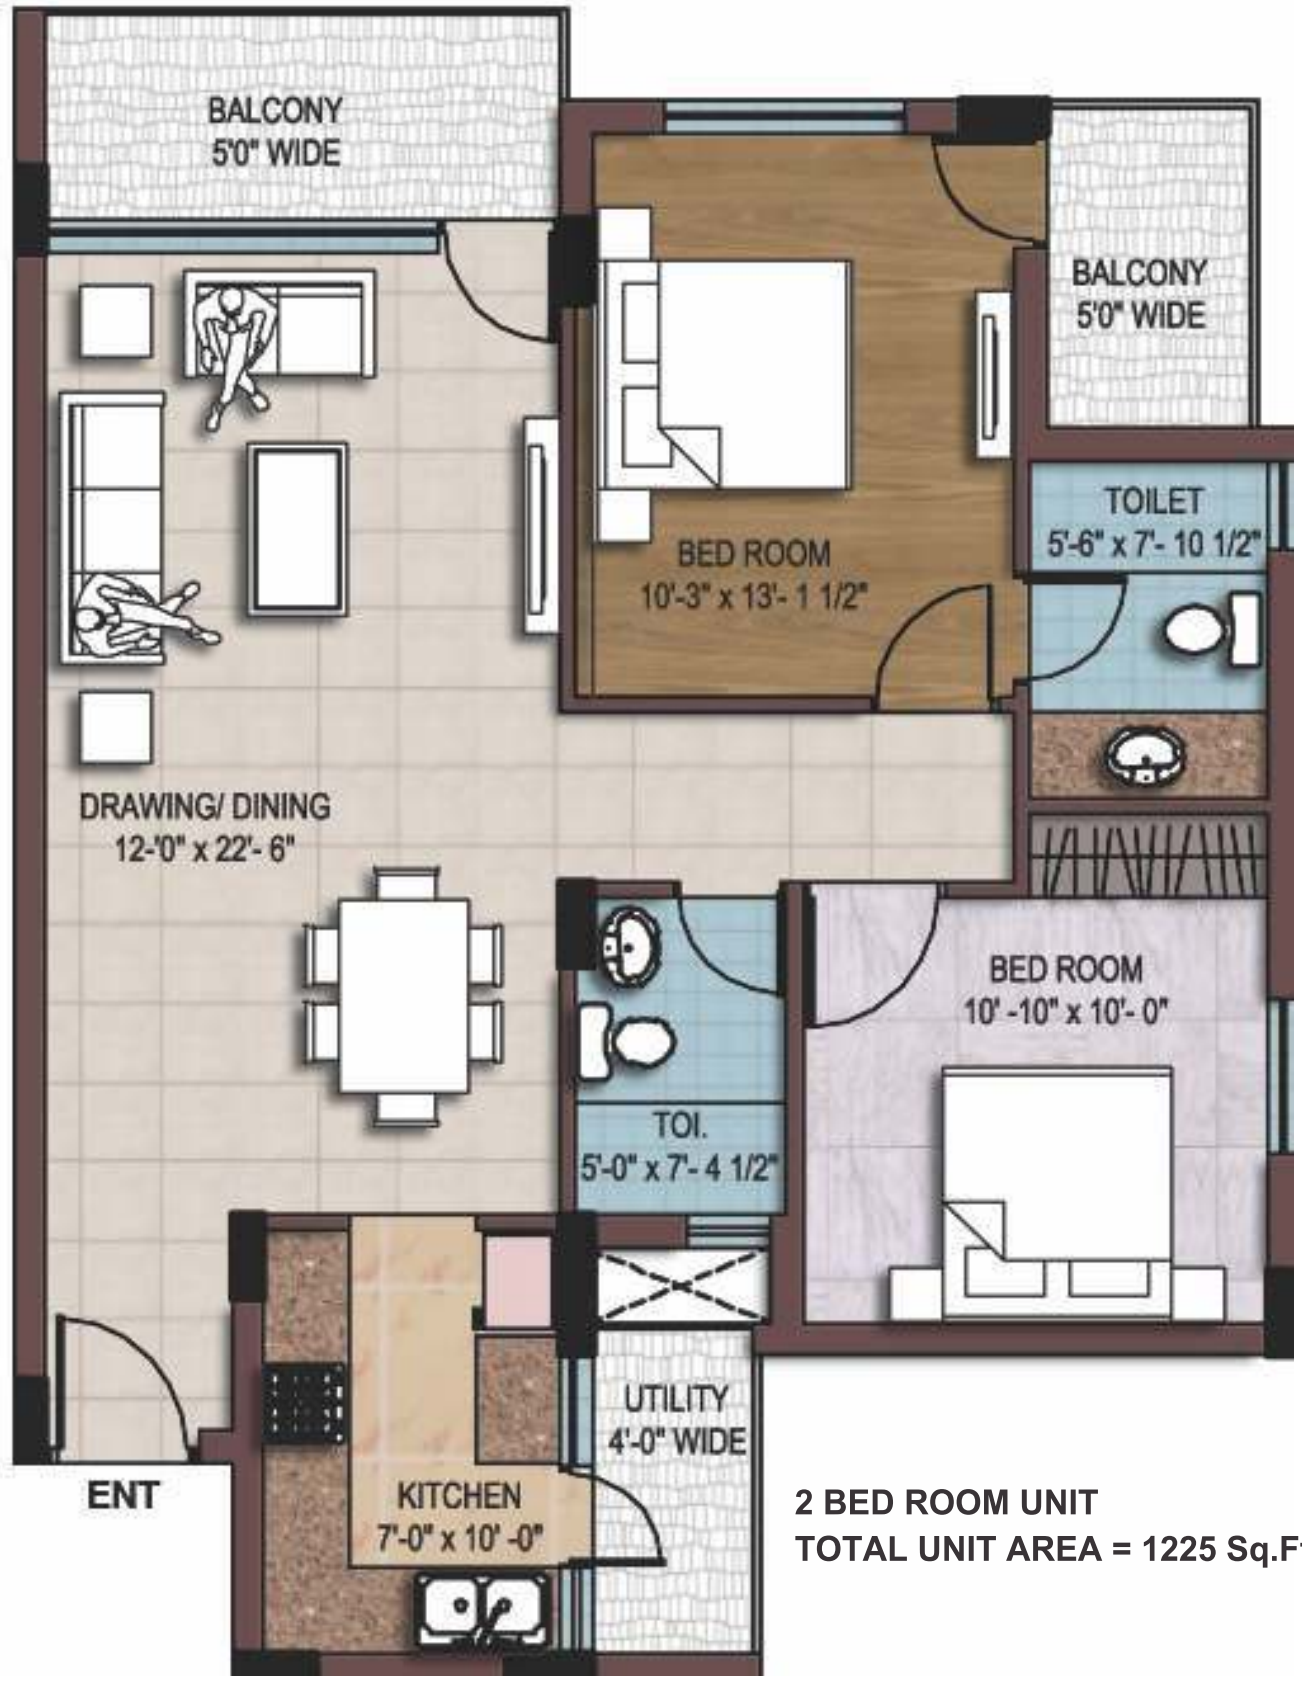


2 BED ROOM UNIT
TOTAL UNIT AREA = 1225 Sq.Ft.

RIYAASAT - UNIT PLAN



3 BED ROOM UNIT
TOTAL UNIT AREA = 1675 Sq.Ft.

RIYAASAT - UNIT PLAN

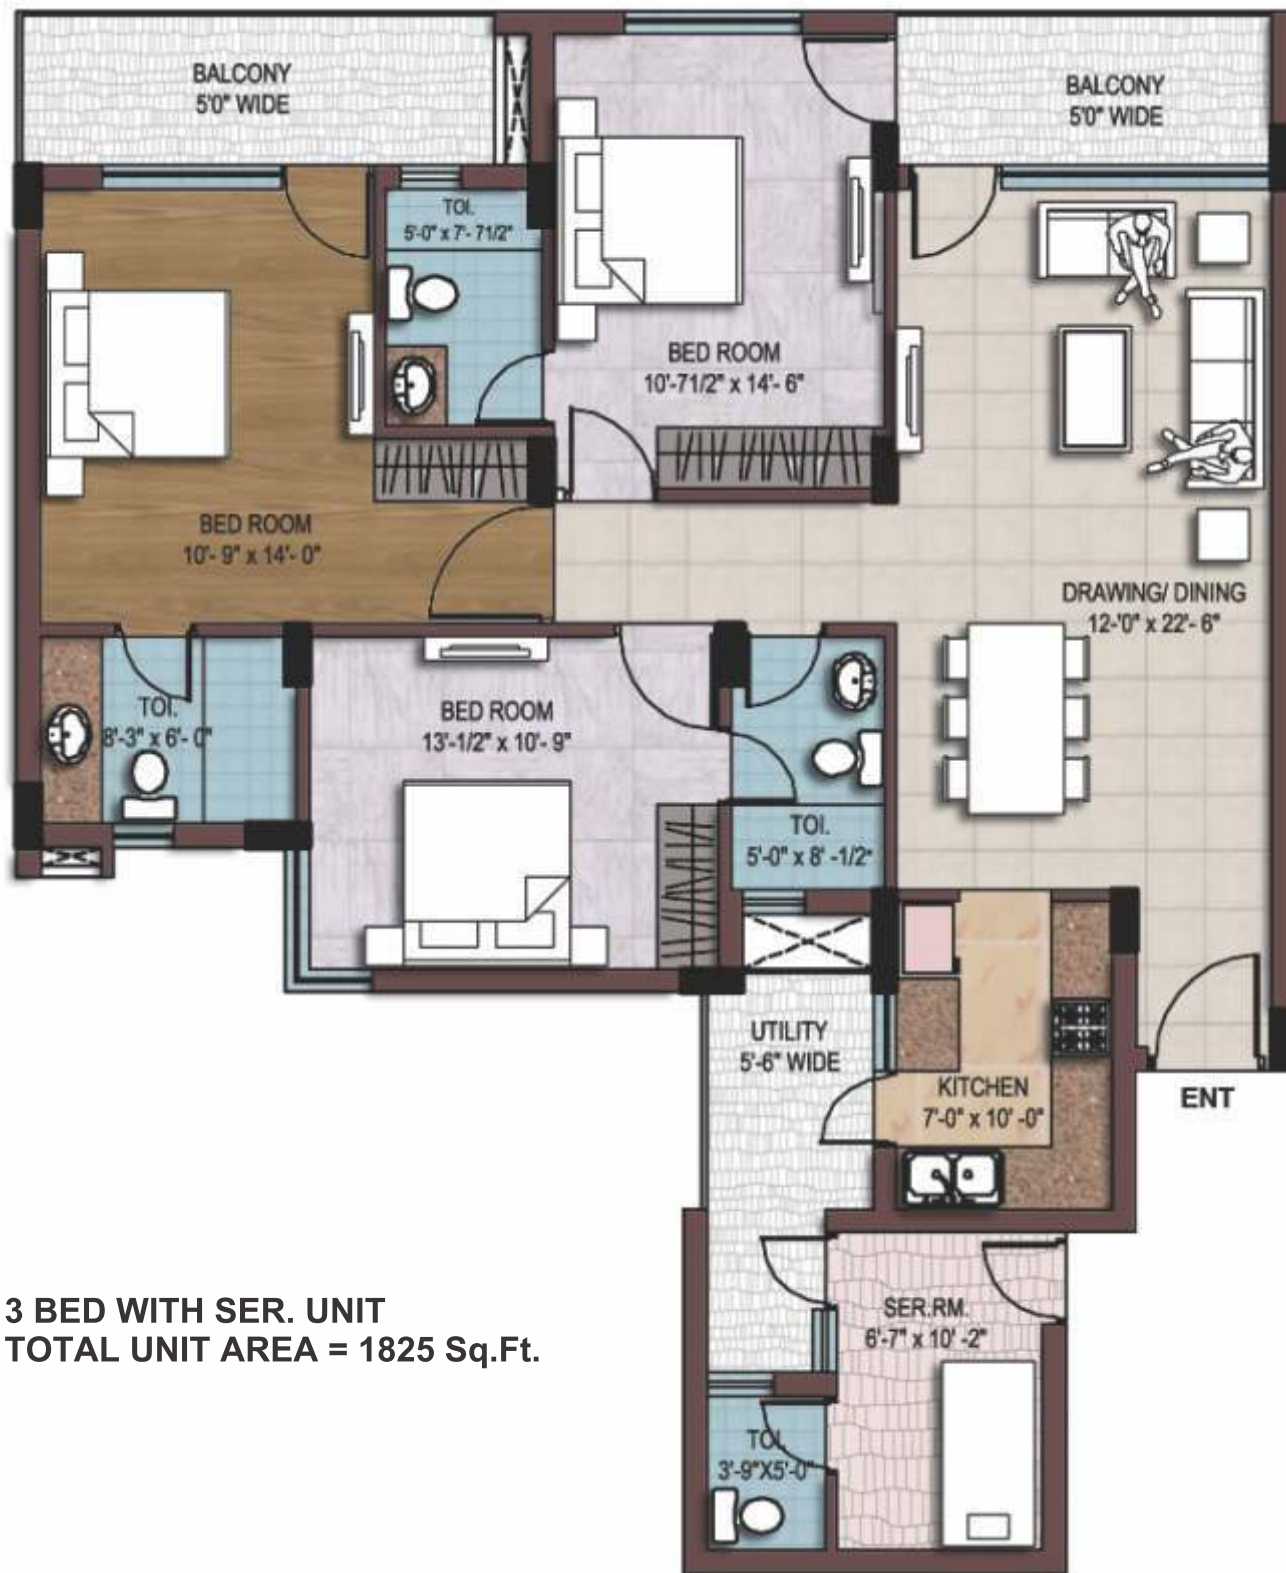

3 BED WITH SER. UNIT
TOTAL UNIT AREA = 1825 Sq.Ft.

Exclusively privileged

SPECIFICATION - OMAXE RIYAASAT

STRUCTURE

Earthquake resistant RCC frame structure

EXTERNAL FINISH

Combination of long lasting paint, Glazing & Alcobond or similar

WALL FINISH

Internal wall plastered and painted with pleasing shades of oil-bound distemper

TOILET WALLS

Dado of Glazed Ceramic Tiles up to 7' height

TOILET FLOORING

Glazed Ceramic Tiles

FITTINGS

Wash basin with granite platform, EWC, Towel Rail, Hot & Cold water system

KITCHEN

Pre-Polished Granite Platform with stainless steel sink. Dado up to 2'-0" height above platform in glazed ceramic tiles

WINDOWS

Powder coated glazed aluminum window / wooden windows / UPVC

ELECTRICAL

Copper concealed wiring, provision for lights, plug points in all rooms

FLOORING

Laminated wooden flooring in master bedroom, vitrified tiles in all other rooms and combination of Udaipur Green and marble in staircases

DOORS

Hardwood framed & both side teak finish flush doors / Skin molded shutters

OTHERS

Geyser in all bathrooms
 Wooden almirah in all bedrooms
 Fans and decorative light fittings in all the rooms, chandelier in living room & exhaust fan in bathrooms and kitchen
 Modular kitchen cabinets with gas hob and chimney
 Power back-up
 Provision of split air-conditioner in D/D and all the bedrooms



Omaxe Twin Towers - Noida



Grand Omaxe - Noida



The Forest - Noida



Omaxe Royal Residency - Noida

Delivering Quality
Driven Projects



NRI City - Greater Noida



The Forest Spa - Noida



Orchid Avenue - Greater Noida



Omaxe Palm Greens - Greater Noida



PRICE LIST - OMAXE RYAAASAT

BSP (Per Sq Ft.)	Rs. 6750/-
EARLY BIRDDISCOUNT	Rs. 250/-
ADDITIONAL COST (One Time)	
Covered Car Parking	Rs. 2,50,000/-
Interest Free Maintenance Security	Rs 75 per sq.ft.
EEC and FFC Charges	Rs 100 per sq.ft.
Power Backup Installation Charges (3 KVA Compulsory)	Rs. 25,000/ Per KVA
Club Membership	Rs. 2,00,000/-
Lease Rent(As Applicable)	Rs 190 per sq.ft

PAYMENT PLAN - OMAXE RYAAASAT

DOWN PAYMENT PLAN (15% Discount on BSP)	
At the time of Booking	Rs. 5,00,000/- (Including S. Tax)
On 60th day of Booking	95% of BSP Less Booking Amount (i.e. Rs. 5,00,000/-) + S. Tax
On Offer of fitout possession	5% of BSP + 100% Additional Cost + Other Cost (If Any) + S. Tax
CONSTRUCTION LINKED PAYMENT PLAN	
At the time of Booking	Rs. 5,00,000/- (Including S. Tax)
On 45th day of Booking / Confirmation of Allotment	10% of BSP Less Booking Amount (i.e. Rs. 5,00,000/- Tax) + S. Tax
On 105 days of Booking	7.5% of BSP + S. Tax
On start of construction	7.5% of BSP + S. Tax
On Casting of Ground Floor Roof	7.5% of BSP + S. Tax
On Casting of Third Floor Roof	7.5% of BSP + S. Tax
On Casting of Sixth Floor Roof	7.5% of BSP + 25% Additional Cost + S. Tax
On Casting of Ninth Floor Roof	7.5% of BSP + 25% Additional Cost + S. Tax
On Casting of Twelfth Floor Roof	7.5% of BSP + 25% Additional Cost + S. Tax
On Casting of Top Floor Roof	7.5% of BSP + S. Tax
On Start of Brick Work of Allotted Unit	7.5% of BSP + S. Tax
On Start of Internal Plaster of Allotted Unit	7.5% of BSP + S. Tax
On Commencement of Flooring of Allotted Unit	7.5% of BSP + S. Tax
On offer of fitout possession	7.5% of BSP + 25% Additional Cost + Other Cost (If Any) + S. Tax

Location Map



GREATER NOIDA

RYAASAT- DISTANCE CHART

- DND Flyover - 8 mins
- Golf course - 6 mins
- Sector-18 Commercial market - 8 mins
- Connaught Place Delhi - 25 mins
- N.Delhi Railway Station - 25 mins
- Airport - 40 mins

Map not to scale