WE BUILD QUALITY INTO EVERY DETAIL.

Over the years, we, at Sobha Developers Ltd. have come to be one of in Bangalore, we have over fifty residential projects across the city that the most preferred real estate brands in Bangalore. Today, we build homes to cater to the discerning homebuyers all across the city. A city that is the true Silicon Valley of India and one that has been recognised as the "Best Indian city to live in" on all parameters.

Over the past 17 years, our passion for perfection has driven us forward and it gives us great pride to say that we have successfully completed over 80 real estate projects and 216 contractual projects and delivered more than 52 millions square feet. In the fiscal year 2011-12 alone, we registered an astounding INR 1700 crores new sales in the residential spaces segment. This, in itself, is testimony to the brand equity of Sobha - an INR 15 billion real estate company listed on the BSE & NSE. But we intend to reach even greater heights by reaching our target of INR 20 billion in 2012-2013.

Since its inception in 1995, Sobha Developers Ltd. has blended a strong customer centric approach with robust engineering, a high degree of business ethics, timeless values and transparency in every sphere of business. All of these contribute to make us one of the most respected real estate brands in India. And an organization where quality meets excellence, technology meets aesthetics, and passion meets perfection.

It is often believed that quantity and quality seldom coexist for long. But, we at Sobha Developers Ltd. have made it possible. Headquartered

reflect our undeterred passion for excellence, perfection and detailing. These include hallmark properties like the highly successful Sobha Magnolia, Opal, Tulip, Ivory, Aster, Dewflower and more. Our relentless pursuit of quality is a constant in every property we create. Little wonder then that they garner instant admiration.

We have also expanded our footprint to 22 cities and 13 states across the country with properties in major cities like Bangalore, Gurgaon, Chennai, Pune, Coimbatore, Thrissur and Mysore. And today, we have 38 ongoing residential projects aggregating to 23.50 million square feet of developable area and 16.51 million square feet of super built-up area as well as 42 ongoing contractual projects aggregating to 9.22 million square feet at various stages of construction.

Apart from being one of the top real estate players in the country, we are also the only backward integrated entity in the entire real estate industry. The company is widely and indisputably recognized for redefining the very perception of quality & perfection in the construction space. This is endorsed by the accolades we have consistently earned over the years for building close to two hundred landmark premises for some of the biggest corporate houses of India. Once you buy a Sobha home, its unmatched finesse and detailing will surely make you feel the true joys of owning a home.

SOBHAIMORZARIA GRANDEUR Dairy Circle, Bangalore City.

For those who love the city.

Project location: SOBHA | MORZARIA GRANDEUR - Municipal No. 4, Bannerghatta Road, Bangalore-560 029.

SOBHA DEVELOPERS LTD. Sarjapur - Marathalli Outer Ring Road, Devarabishanahalli, Bellandur Post, Bangalore 560 103, Karnataka, India. Tel +91 80 4349 0000 | Fax +91 80 2212 0852 Email: marketing@sobha.com | www.sobha.com





WHEN YOU'RE AT THE HEART OF THE CITY, THE DAY IS NEVER DULL.

If you like your days to be action-packed, then Sobha Morzaria Grandeur will not disappoint. The property is comfortably nestled in the midst of a nexus of IT firms and other companies including the likes of Accenture, Oracle, Adobe, Airtel, IBM, Honeywell and more. What's more, there are a host of educational institutions, hospitals, supermarkets and banks close by. With everything so conveniently located to your home, your life becomes easy.





ENJOY THE BUZZ OF THE CITY AFTER DARK.

For city lovers, the day doesn't end once work is done. That's why Sobha Morzaria Grandeur is perfect for you. It's central to some of Bangalore's finest malls, shopping centres, theatres, restaurants, gaming arcades and more. So whether you want to indulge in some fine dining, do some window shopping, catch the late night movie or take the kids out for dessert, all you have to do is step out.






SOBHA MORZARIA GRANDEUR, A HOME THAT'S AS AMAZING AS THE CITY.

The joy of city life is just one of the many things that Sobha Morzaria Grandeur has to offer. These spacious 3 and 4 BHK apartments come with all the luxuries that you can expect from a Sobha home. They have sleek design, functionality and Sobha's renowned quality woven together and exude a warmth and comfort that will make you feel right at home. To add to the living experience of the 4 BHK homes, there are intelligently fitted private gardens with double height ceilings, giving you that extra breath of fresh air.







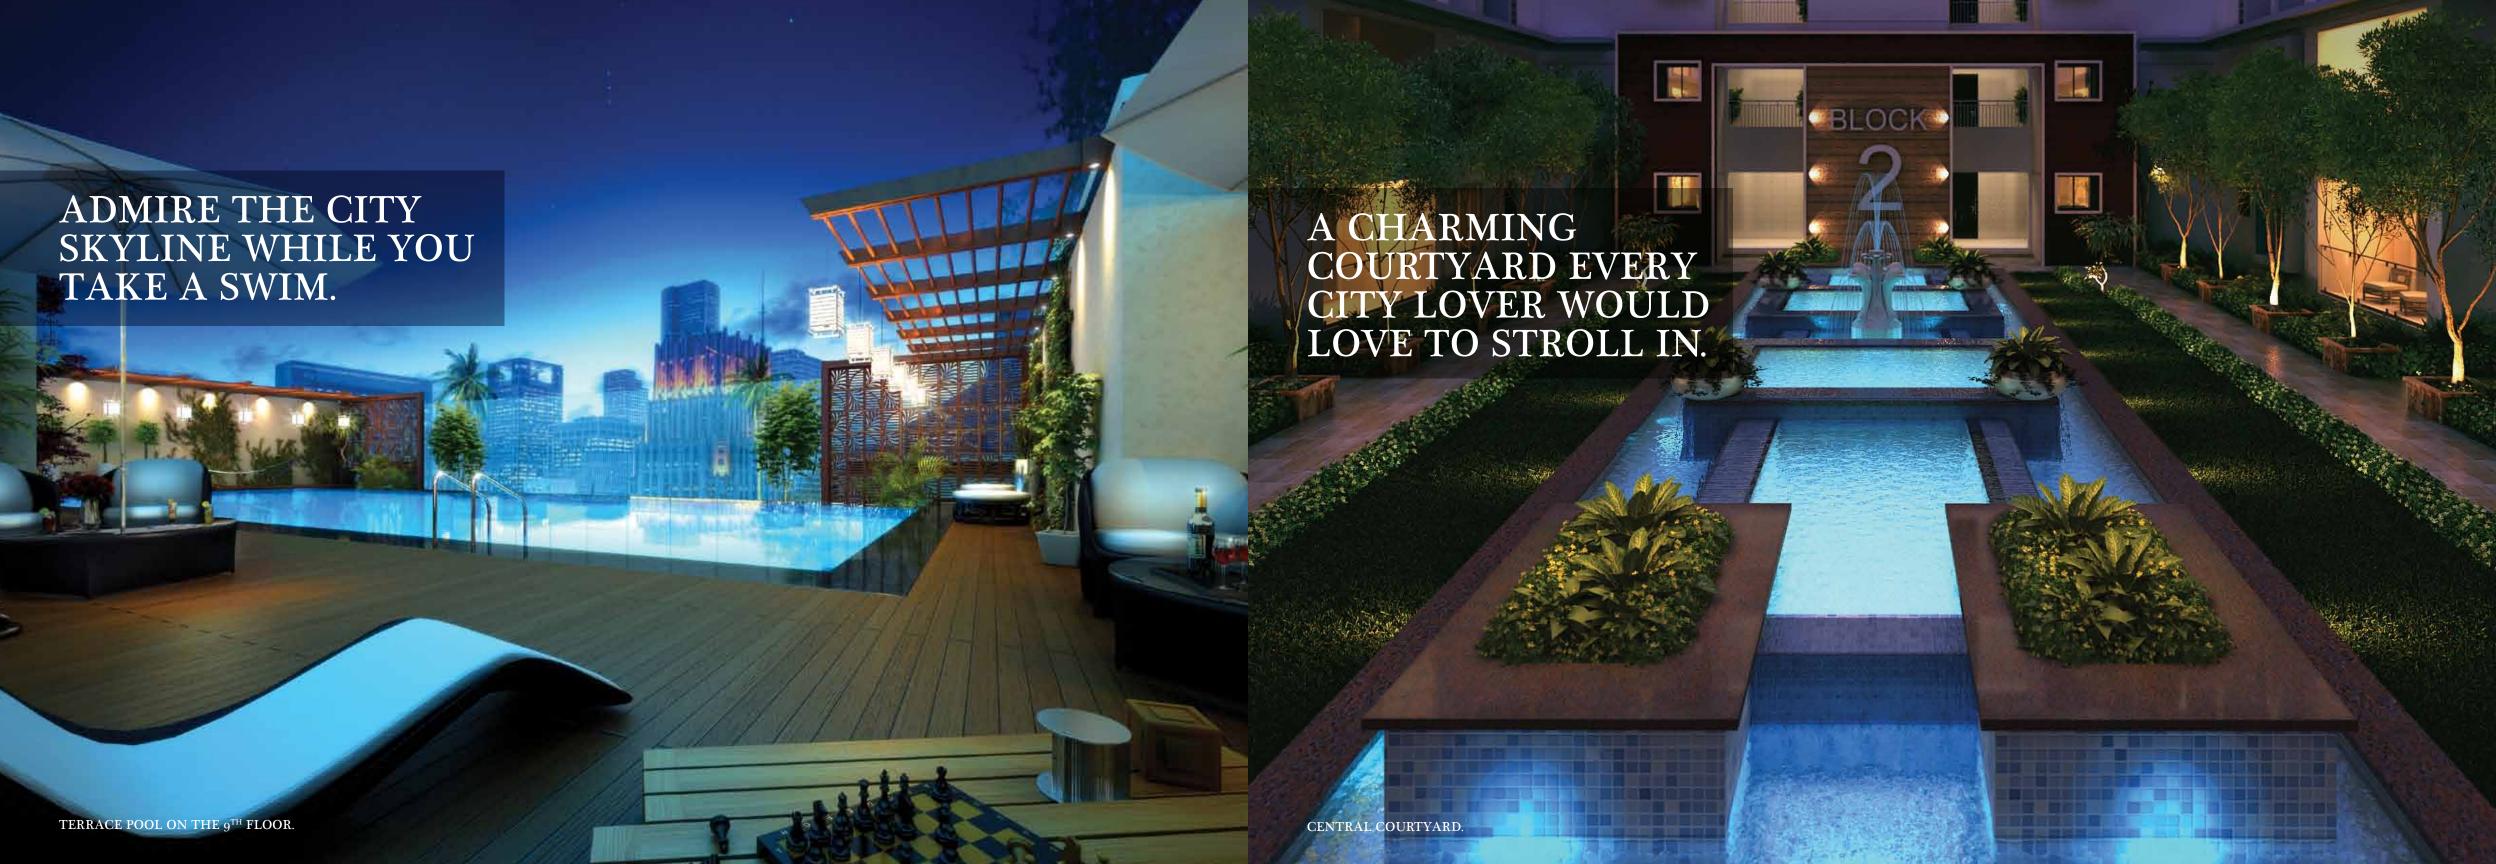

FOR THE CITY LOVER WHO BELIEVES THE SKY'S THE LIMIT.

Exclusive, private and with a breath-taking view of the city, the duplex penthouses of Sobha Morzaria Grandeur are the epitome of luxury. These opulent homes feature 4 spacious bedrooms, a charming private garden and your very own plunge pool. It's the perfect home for the city lover who loves to live life at the top.



AND THERE ARE A HOST OF LUXURIES YOU DON'T EVEN NEED TO LEAVE HOME FOR.

Party Hall | Pool Table | Squash Court | Gym | Swimming Pool | Children's Play Area | Jogging Track





SPECIFICATIONS

STRUCTURE

• Basement + Ground + 08/09 storied RCC framed structure with concrete block masonry walls.

CAR PARKING

• Covered car parks in basement level.

FOYER/LIVING/DINING/FAMILY

- Natural/Engineered stone flooring and skirting.
- Plastic emulsion paint for walls and ceiling.

BEDROOMS

- Superior quality timber laminated flooring/equivalent and skirting for master bedroom.
- Superior quality vitrified tile flooring and skirting in other bedrooms.
- Plastic emulsion paint for walls and ceiling.

TOILETS

- Superior quality antiskid ceramic tile flooring.
- Superior quality ceramic wall tiling up to false ceiling.
- False ceiling/plastic emulsion paint for ceiling.
- Granite vanity counters in all toilets except servant toilet.

KITCHEN

- Superior quality ceramic tile flooring.
- Superior quality ceramic wall tiling up to ceiling.
- Plastic emulsion paint for ceiling.

BALCONIES/SIT OUTS/UTILITIES

- Superior quality antiskid ceramic tile flooring and skirting.
- Granite coping for parapet/mild steel handrail.

Plastic emulsion paint for ceiling.

• All walls external grade textured paint.

SERVANT ROOM

- Superior quality ceramic tile flooring.
- Plastic emulsion paint for walls & ceiling.

STAIRCASE

Fire exit staircase

- Concrete treads & risers.
- Plastic emulsion paint for walls and ceiling.

Penthouses

- Natural/Engineered stone treads and risers.
- Plastic emulsion for walls and ceiling.

COMMON AREAS

- Vitrified tile/Granite /equivalent flooring.
- Superior quality ceramic wall tiling up to ceiling.
- Plastic emulsion paint for ceiling.
- Granite coping for parapet/mild steel handrail

JOINERY

Main Door/Bedroom Doors

- Frame Timber
- Architrave Timber
- Shutters with both side masonite skin.

Toilet Doors

- Frame Timber
- Architrave Timber
- Shutters with outside masonite and inside laminate

All other external doors to be manufactured in specially designed aluminium extruded frames and shutter with panels.

Heavy-duty aluminium glazed sliding windows & french windows made from specially designed and manufactured sections.

LIFT

• Total no. of 6 lifts for 2 blocks of reputed make.

COMMON FACILITIES

- Clubhouse.
- Swimming pool.
- Children's play area.

PLUMBING SPECIFICATIONS

- Sanitary fixtures of reputed make in all toilets.
- Chromium plated fittings of reputed make in all toilets.
- 25 litre capacity geyser in all toilets.
- 15 litre capacity geyser in servant toilet.
- Stainless steel single bowl sink with drain board in utility.
- Bathtub & bidet in master bath for 4 BHK Apartments and Penthouses.

ELECTRICAL SPECIFICATIONS

- Split AC provision in living room and all bedrooms.
- BESCOM power supply: 10 KW 3 phase supply for 3 bedroom units, 12 KW 3 phase supply for 4 bedroom units and 15 KW 3 phase supply for penthouses.
- Stand by power of 3 KW for 3 & 4 BHK Apartments and 4KW for Penthouses.
- 100% power backup for common area facilities.
- Exhaust fans in kitchen and toilets.
- Television points in living room, family room & all bedrooms.
- Telephone points in all bedrooms, living room.
- Intercom facility from security cabin to each apartment.

SPECIFICATION DISCLAIMER

The views shown are artist's impression only. | The size, shape, and position of doors/windows, columns, design of railings and various other elements are subject to change. | The furniture/fixtures, including counter in kitchen, is shown to indicate the space available and likely position of electrical points are not a part of standard specifications. | The finishes – flooring, tiles in toilet, kitchen, utility, balconies, etc., paint colour, door finish/colour, and any other finishes are only indicative and are subject to change. | The dimensions and areas shown are from block to block, without considering any plaster & finish.

Sobha Developers reserves the right to change specifications without prior notice, in the interests of quality and timely delivery. We request our valuable customers to note that any such changes made will not, in any way, be detrimental to the quality of the building.

SITE PLAN



PROJECT FACTS

- Sanctioning authority: BBMP
- Approval Number: BBMP / Addl.Dir / JD SOUTH / 0025 / 12 13
- Location Municipal No. 4, Bannerghatta Road, Bangalore 560 029.
- Land Area 2.8 Acres
- Type of Apartments Super Luxury Plus

- Total Apts 129, Block 1 B+G+8 & Block 2 B+G+9
 3 BHK 96 nos. | 4 BHK 31 nos. | 4 BHK Duplex Penthouse 2 nos.
- SBA Range:
 3 BHK 2220 sft to 3383 sft | 4 BHK 3653 sft to 3754 sft | 4 BHK Duplex Penthouse 6444 sft

ACCENTURE

• Open Space - 67%

TYPE - A4

- 4 Bedroom duplex penthouse with study room
- Private garden, plunge pool & party space
- Home theatre room
- SBA 6444 sft



BLOCK 01 TYPE - A4 - LOWER





BLOCK 01 TYPE - A4 - UPPER



TYPE - A3

- 4 Bedrooms with private garden
- Family room
- Prayer room
- Powder room & laundry room
- SBA 3754 sft



BLOCK 01 TYPE - A3



TYPE - A2

- 4 Bedrooms with private garden
- Family room
- Prayer room
- Powder room & laundry room
- SBA 3730 sft



BLOCK 01 TYPE - A2



TYPE - C1

- 3 Bedrooms
- Family room
- Prayer room
- Utility room
- SBA 2735 sft

N KEY PLAN

BLOCK 02 TYPE - C1



TYPE - C

- 3 Bedrooms
- Family room
- Prayer room
- Utility room
- SBA 2634 sft



BLOCK 02 TYPE - C



TYPE - E

- 3 Bedrooms
- Prayer room
- SBA 2251 sft



BLOCK 02 TYPE - E



TYPE - D

- 3 Bedrooms
- Prayer room
- SBA 2190 sft



BLOCK 02 TYPE - D





LOCATION MAP



J.P.Nagar 3.5 kms

Jayanagar 1.5 kms Koramangala 2.5 kms

BTM Layout 3 kms

A GLIMPSE OF OUR OTHER LUXURY PROJECTS ACROSS THE COUNTRY.



THE PLACE THE WHO'S WHO OF BANGALORE CALL HOME.

Ready to occupy villas | Spread across 55 acres | 10 minutes from the Bangalore International Airport | 13,000 trees and landscaped gardens to make a green paradise | 2 acre clubhouse | International sporting facilities



KERALA'S GLOBAL TOWNSHIP

Map not to scale

Luxurious 3 and 4 BHK apartments | 55 acres of refreshing greenery | 25 lake side villas | A beautiful man-made lake | Equipped with all amenities you could need | Every convenience is close at hand



VILLAS FOR GENERATIONS TO COME.

international city

SOBHA

Luxurious duplex villas | Spread over 150 acres | 10 minutes from the Indira Gandhi International Airport | Well-planned infrastructure | Premier clubhouse spread of 2 acres | A host of great amenities



WHERE NATURE AND MODERNITY MEET.

At Coimbatore | 18 elite super luxury villas | Nestled in the tranquil Marudamalai hills | 4.19 acres | 4 bedrom | G+1 model with private terrace