



www.Zricks.com





ZRICKS

www.Zricks.com

Tower I

Model 2
2 BHK S – Type 2
Ground, First, Second & Third Floor

Unit No. : 14-0/1/2/3-02
Sale Area : 1044 sq.ft.

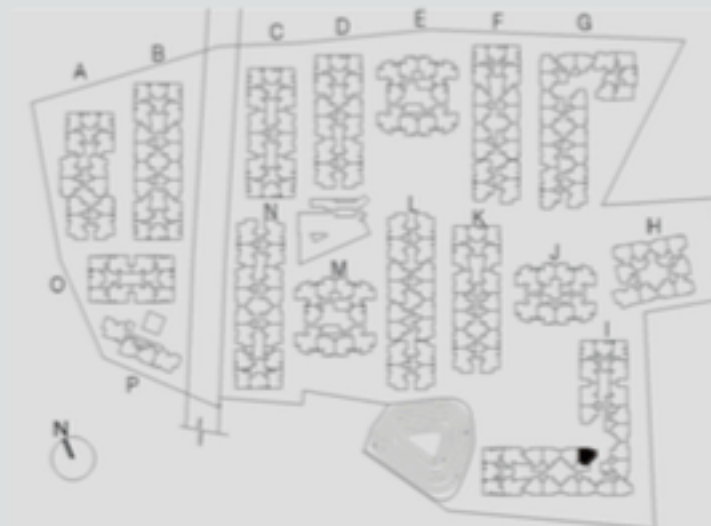
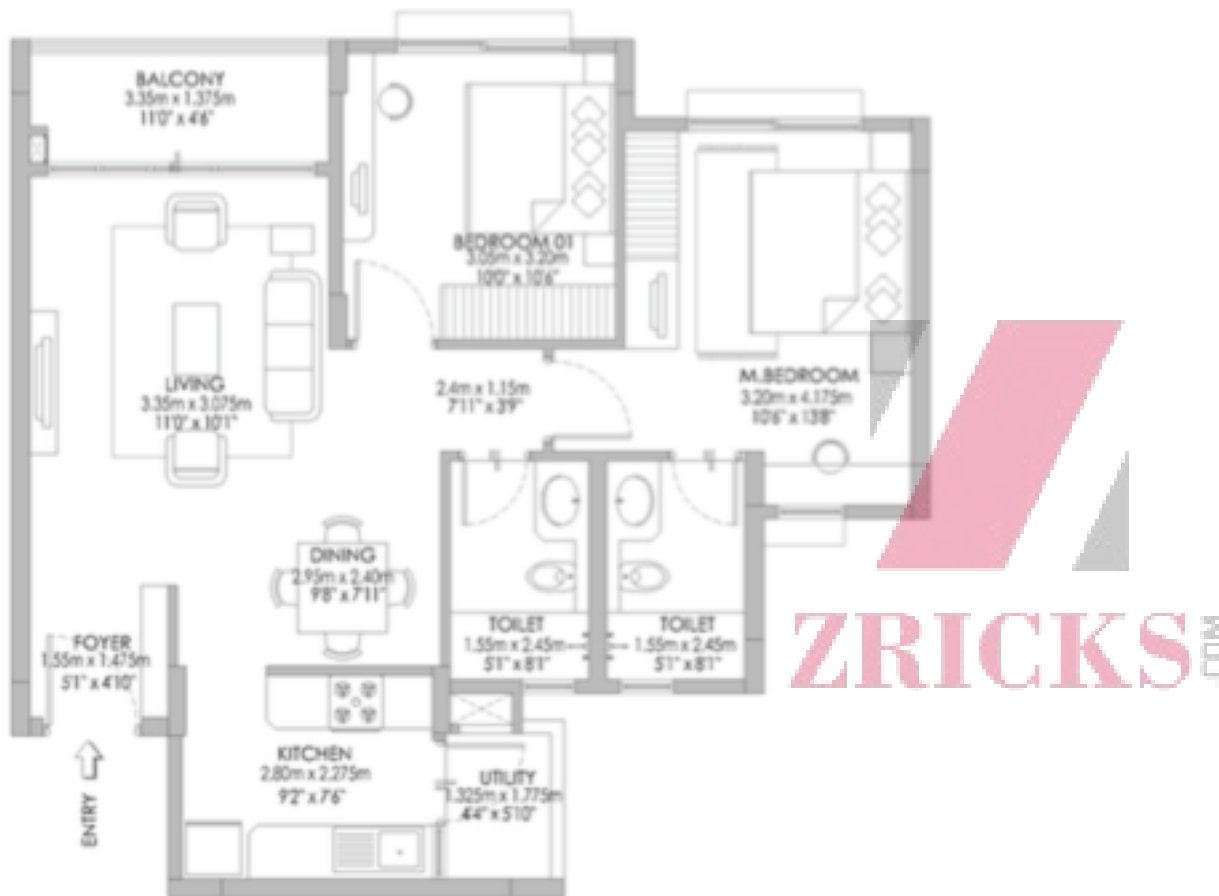


Key Plan
Not to Scale

Tower I

Model 1
2 BHK C – Type 1
Ground, First, Second & Third Floor

Unit No. : I5-0/1/2/3-01
Sale Area : 1090 sq.ft.

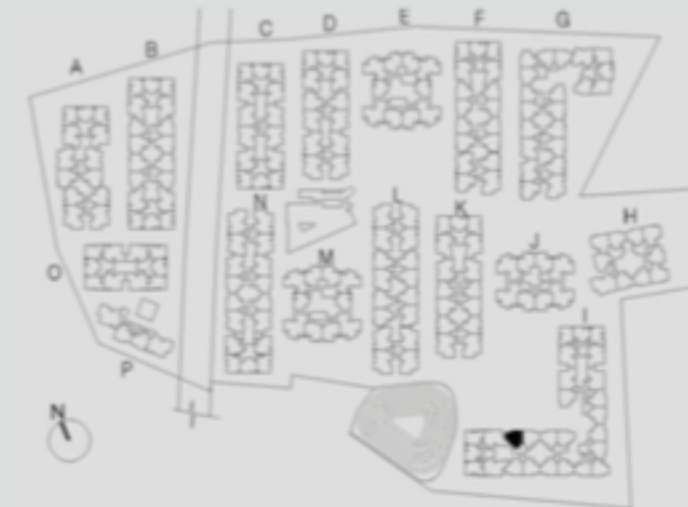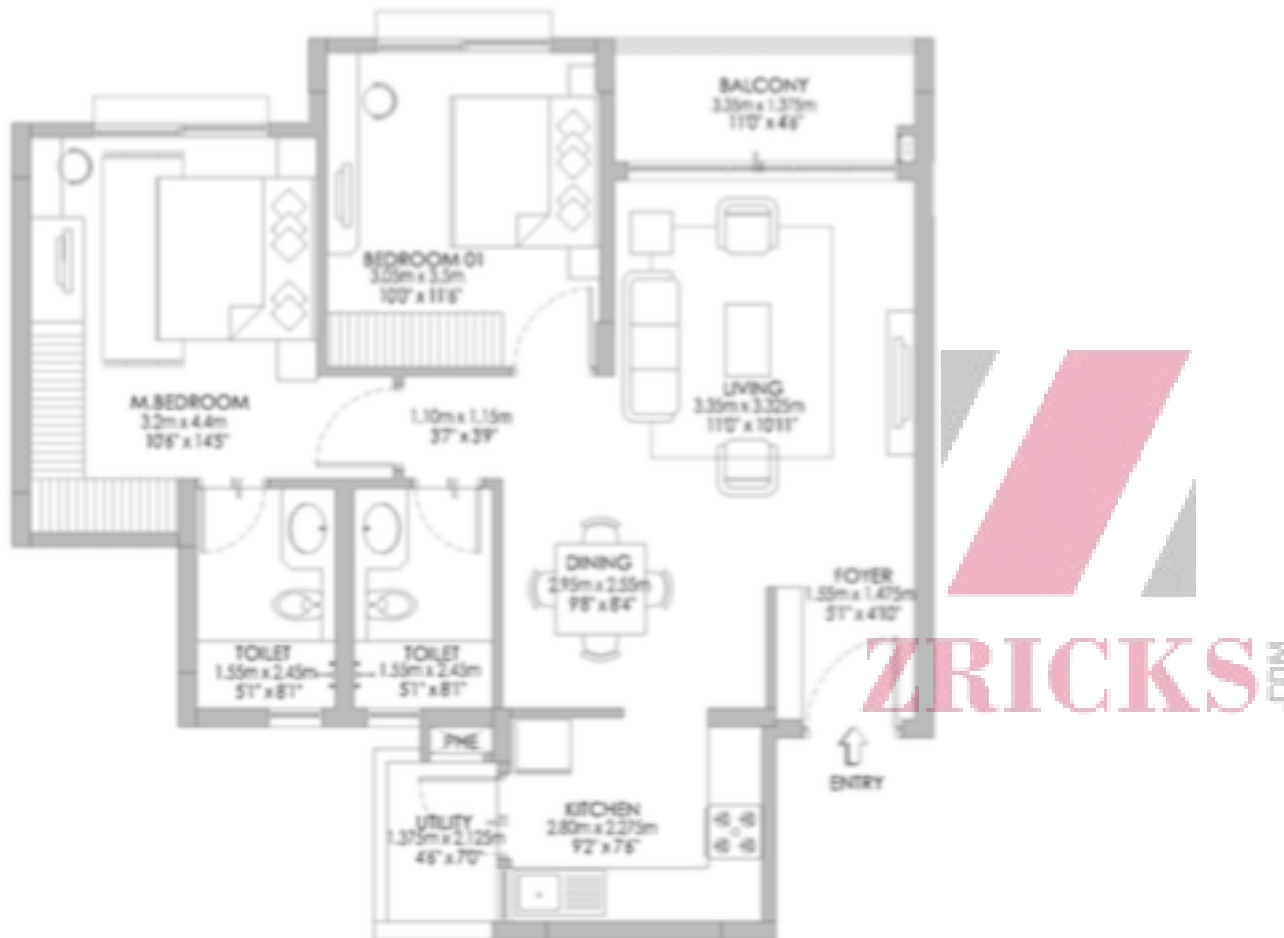



Key Plan
Not to Scale

The plans, specifications, images and other details herein are only indicative/conceptual which we reserve the right to change, any or all of these at our sole discretion and are subject to grant of approvals from relevant authorities. This printed material does not constitute an offer, an invitation to offer and/or commitment of any nature between us and the recipient. All images shown are artist impressions. Designs, cost, facilities, plans and specifications in static and/or interactive publicity material depict anticipated appearance of completed development. This information is presented as general information and no warranty is expressly or impliedly given that the completed development will comply in any degree with such artist's impression or anticipated appearance. The furniture shown in the plan are only for the purpose of illustrating/indicating a possible layout.

Tower I

Model 1
2 BHK R – Type 5
Ground Floor

Unit No. : I6-0-03
Sale Area : 1178 sq.ft.

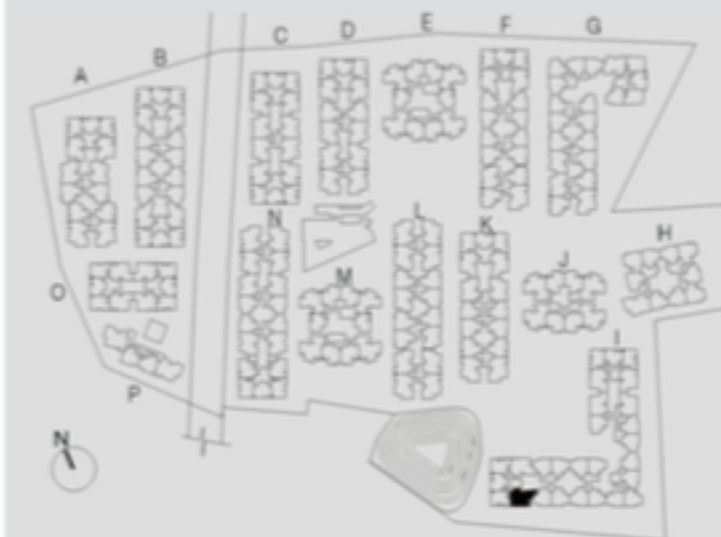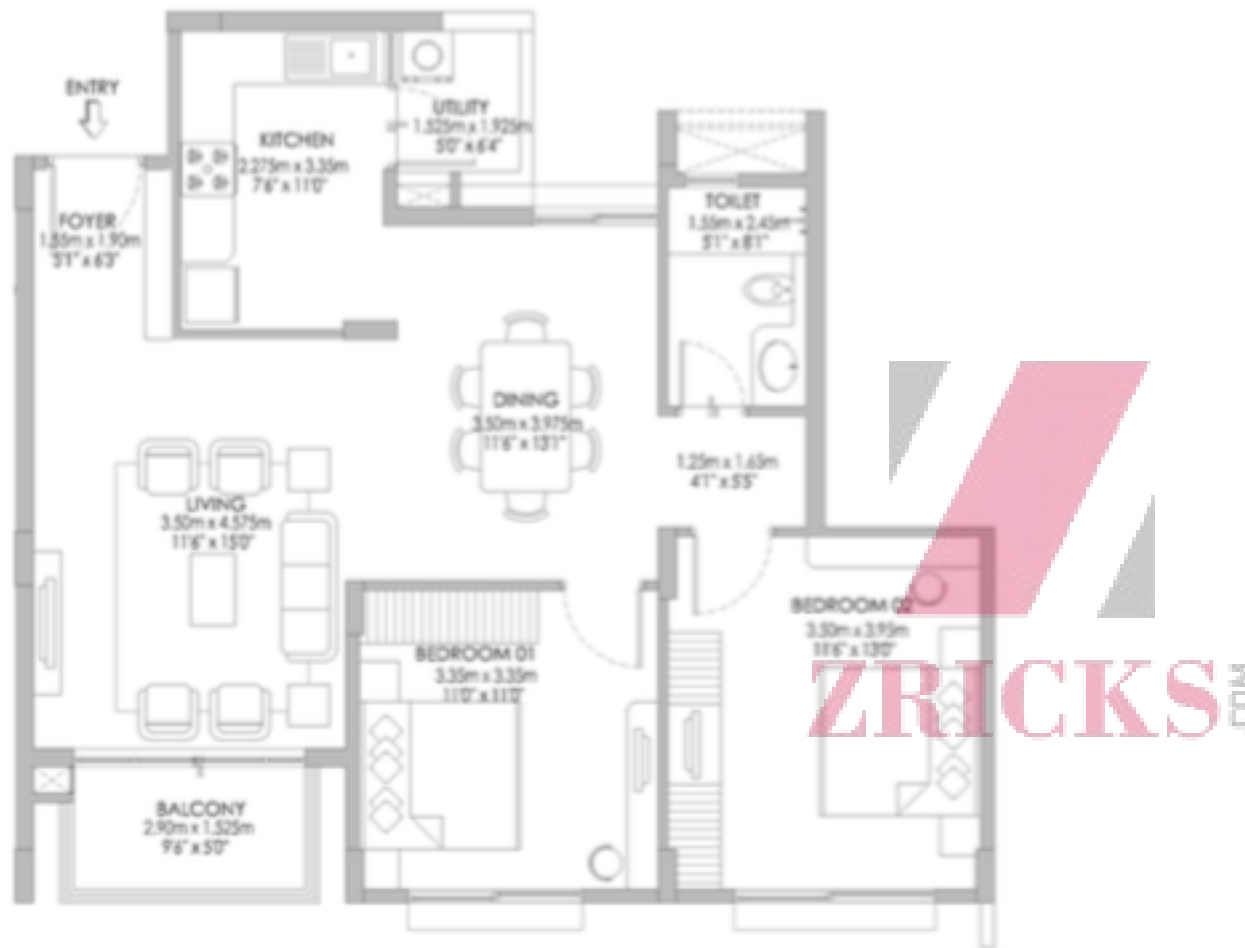



Key Plan
Not to Scale

The plans, specifications, images and other details herein are only indicative/conceptual which we reserve the right to change, any or all of these at our sole discretion and are subject to grant of approvals from relevant authorities. This printed material does not constitute an offer, an invitation to offer and/or commitment of any nature between us and the recipient. All images shown are artist impressions. Designs, cost, facilities, plans and specifications in static and/or interactive publicity material depict anticipated appearance of completed development. This information is presented as general information and no warranty is expressly or impliedly given that the completed development will comply in any degree with such artist's impression or anticipated appearance. The furniture shown in the plan are only for the purpose of illustrating/indicating a possible layout.

Tower H

Model 2
2 BHK R – Type 1
First, Second & Third Floor

Unit No. : H1-1/2/3-04
Sale Area :1304 sq.ft.

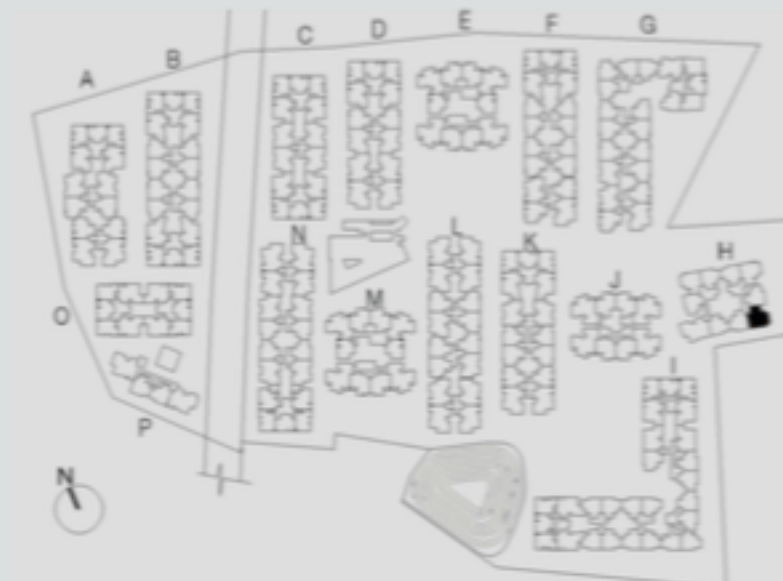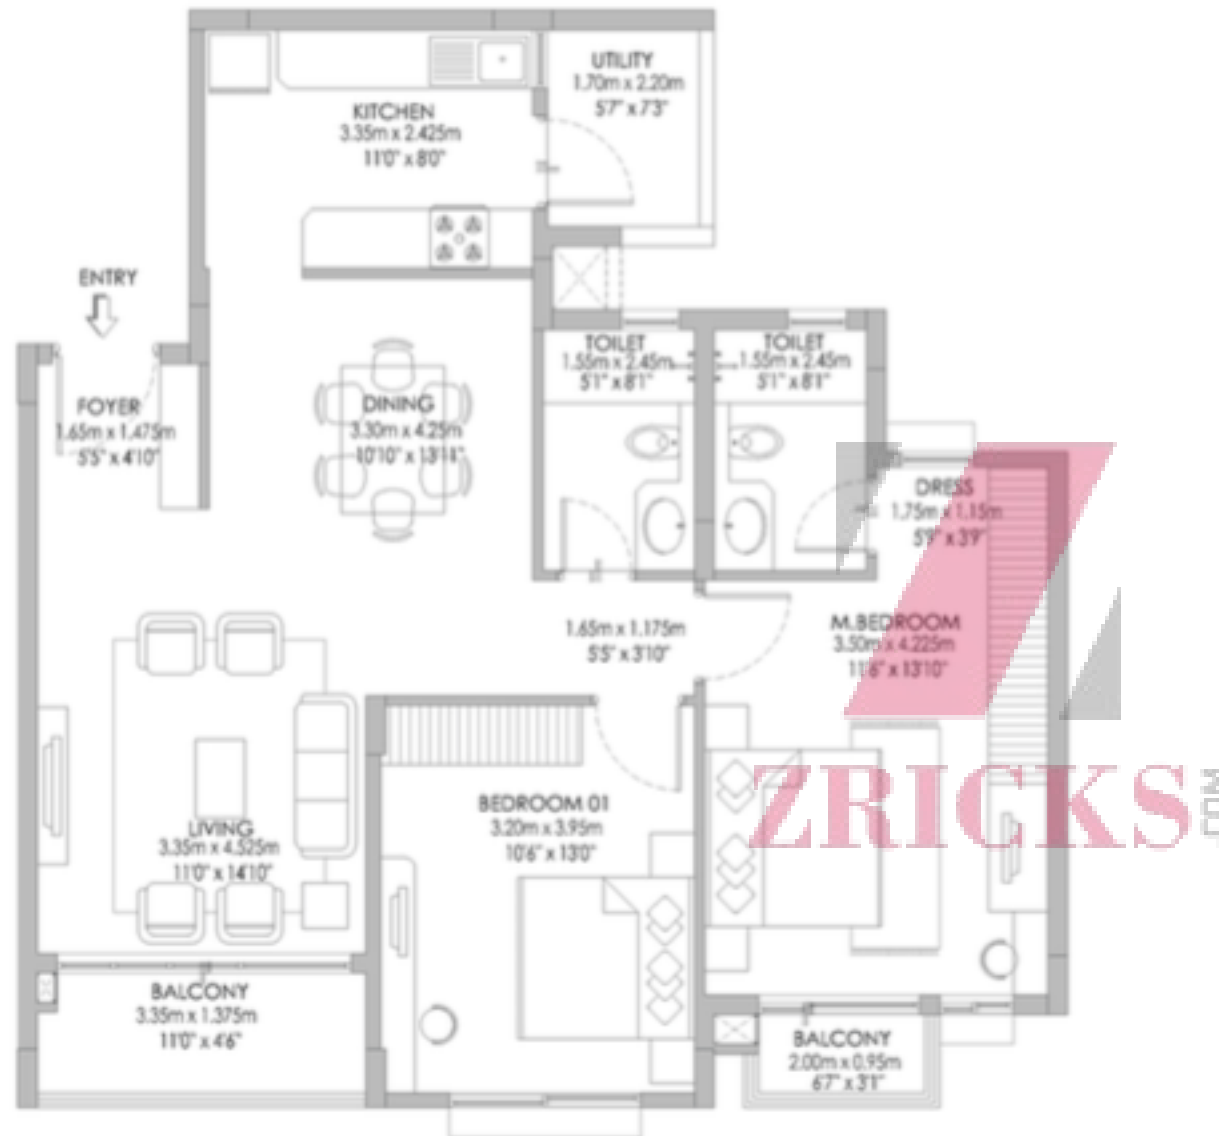

Key Plan
Not to Scale

The plans, specifications, images and other details herein are only indicative/conceptual which we reserve the right to change, any or all of these at our sole discretion and are subject to grant of approvals from relevant authorities. This printed material does not constitute an offer, an invitation to offer and/or commitment of any nature between us and the recipient. All images shown are artist impressions. Designs, cost, facilities, plans and specifications in static and/or interactive publicity material depict anticipated appearance of completed development. This information is presented as general information and no warranty is expressly or impliedly given that the completed development will comply in any degree with such artist's impression or anticipated appearance. The furniture shown in the plan are only for the purpose of illustrating/indicating a possible layout.


Tower I

Model 1
3 BHK C – Type 5
Ground, First, Second & Third Floor

Unit No. : I2-0/1/2/3-02
Sale Area :1490 sq.ft.



ZRICKS.COM

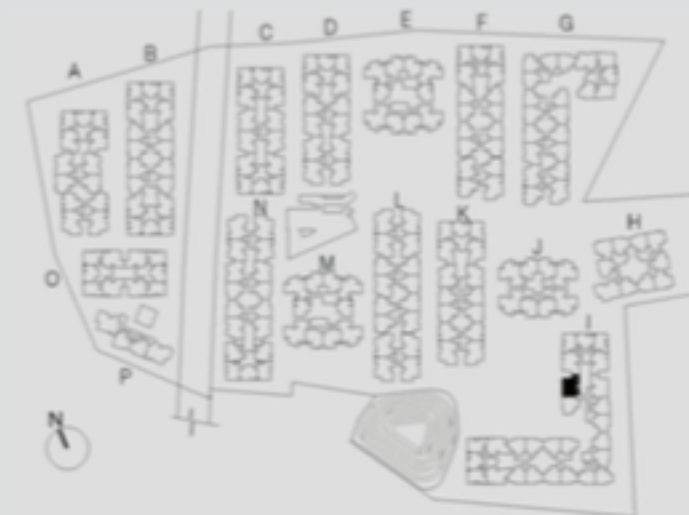



Key Plan
Not to Scale

The plans, specifications, images and other details herein are only indicative/conceptual which we reserve the right to change, any or all of these at our sole discretion and are subject to grant of approvals from relevant authorities. This printed material does not constitute an offer, an invitation to offer and/or commitment of any nature between us and the recipient. All images shown are artist impressions. Designs, cost, facilities, plans and specifications in static and/or interactive publicity material depict anticipated appearance of completed development. This information is presented as general information and no warranty is expressly or impliedly given that the completed development will comply in any degree with such artist's impression or anticipated appearance. The furniture shown in the plan are only for the purpose of illustrating/indicating a possible layout.

Tower H

Model 1
3 BHK R – Type 3
Ground, First, Second & Third Floor

Unit No. : H2-0/1/2/3-04
Sale Area :1738 sq.ft.

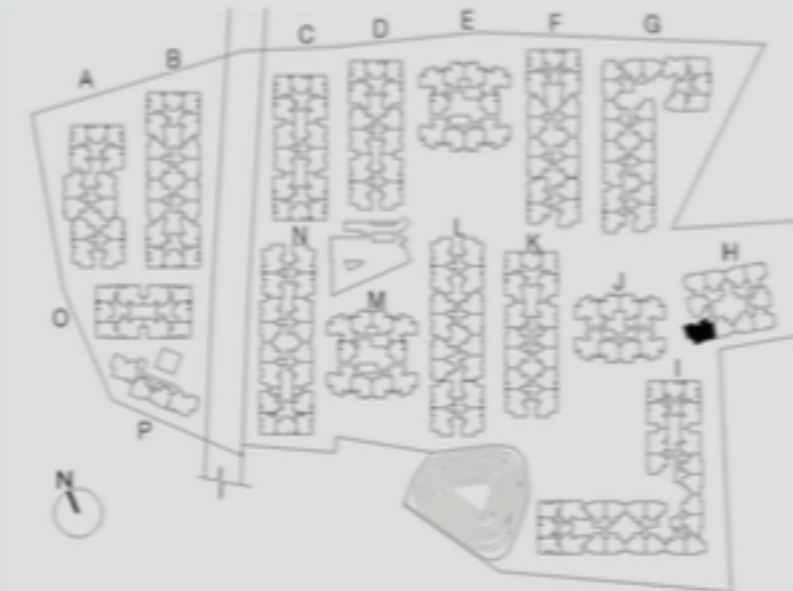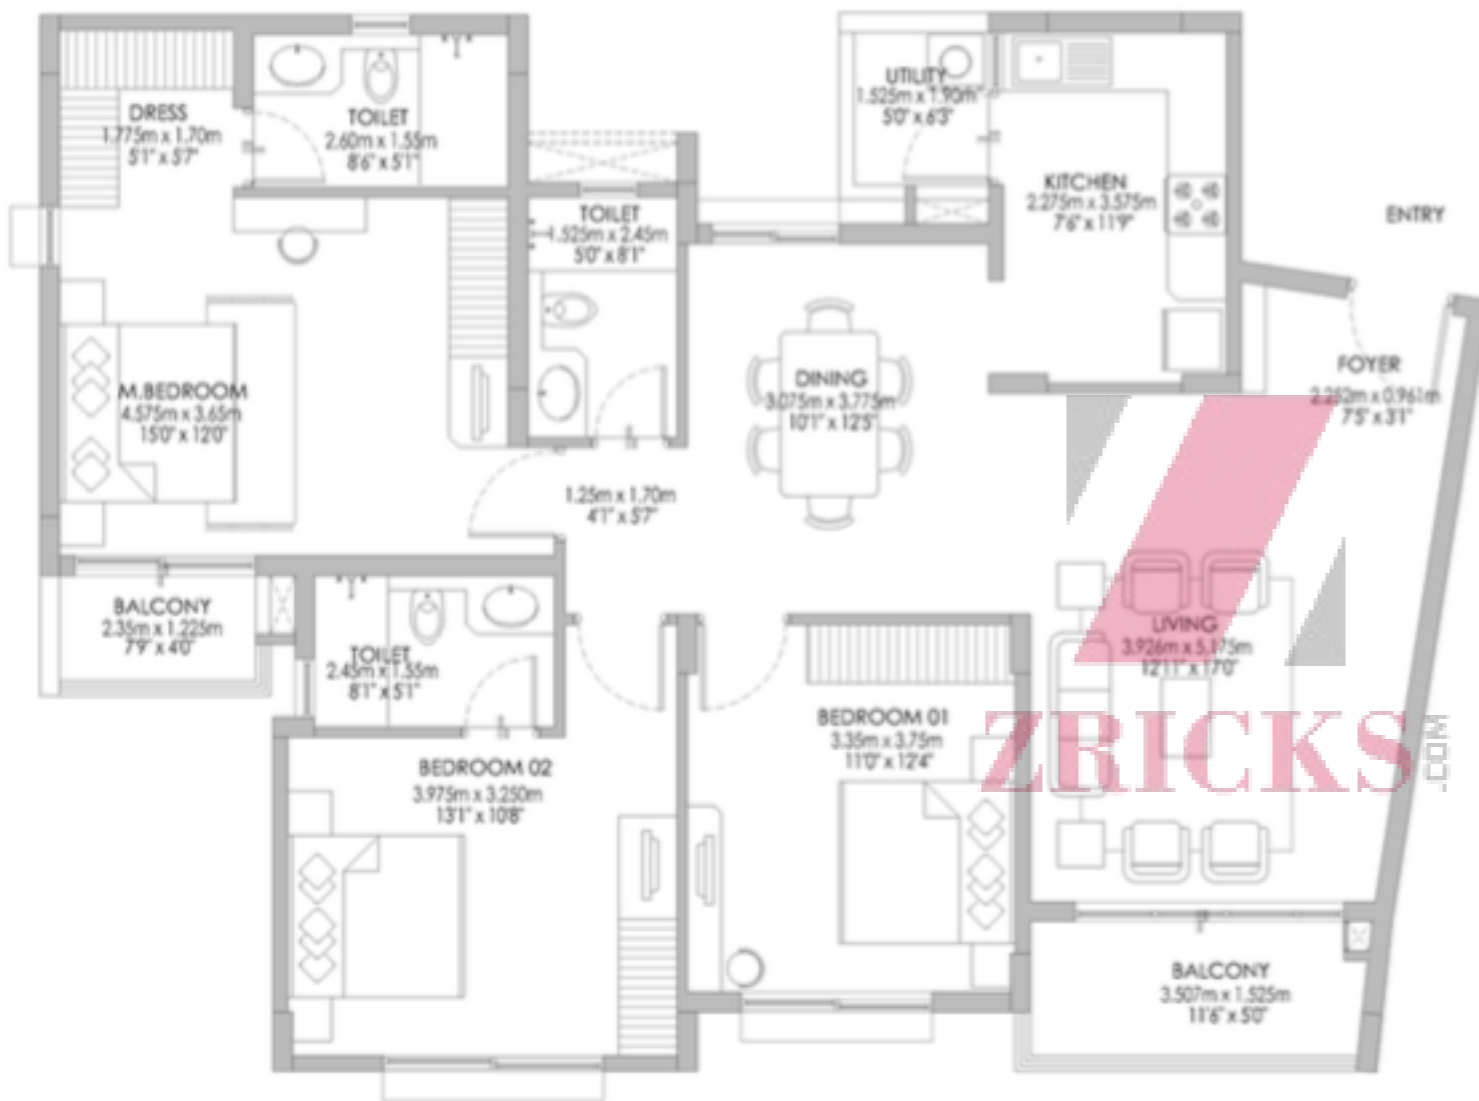



Key Plan
Not to Scale

The plans, specifications, images and other details herein are only indicative/conceptual which we reserve the right to change, any or all of these at our sole discretion and are subject to grant of approvals from relevant authorities. This printed material does not constitute an offer, an invitation to offer and/or commitment of any nature between us and the recipient. All images shown are artist impressions. Designs, cost, facilities, plans and specifications in static and/or interactive publicity material depict anticipated appearance of completed development. This information is presented as general information and no warranty is expressly or impliedly given that the completed development will comply in any degree with such artist's impression or anticipated appearance. The furniture shown in the plan are only for the purpose of illustrating/indicating a possible layout.

Tower J


Model 1
3 BHK L – Type 1
Ground, First, Second & Third Floor

Unit No. : J2-0/1/2/3-02
Sale Area : 1938 sq.ft.

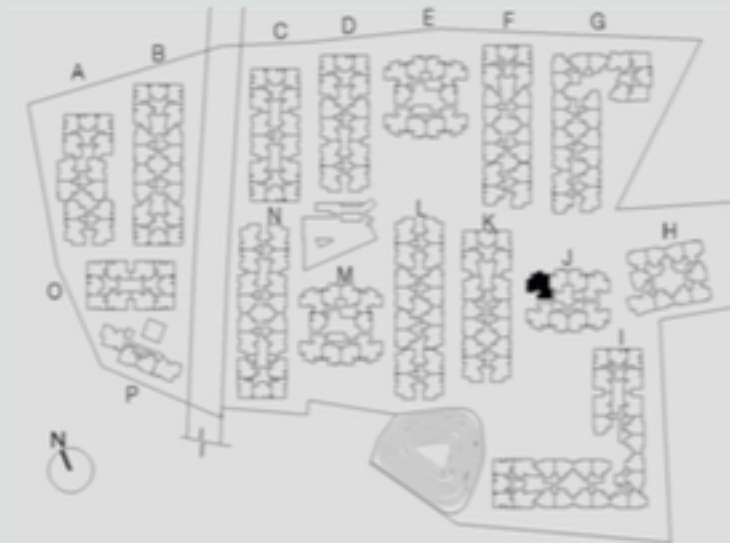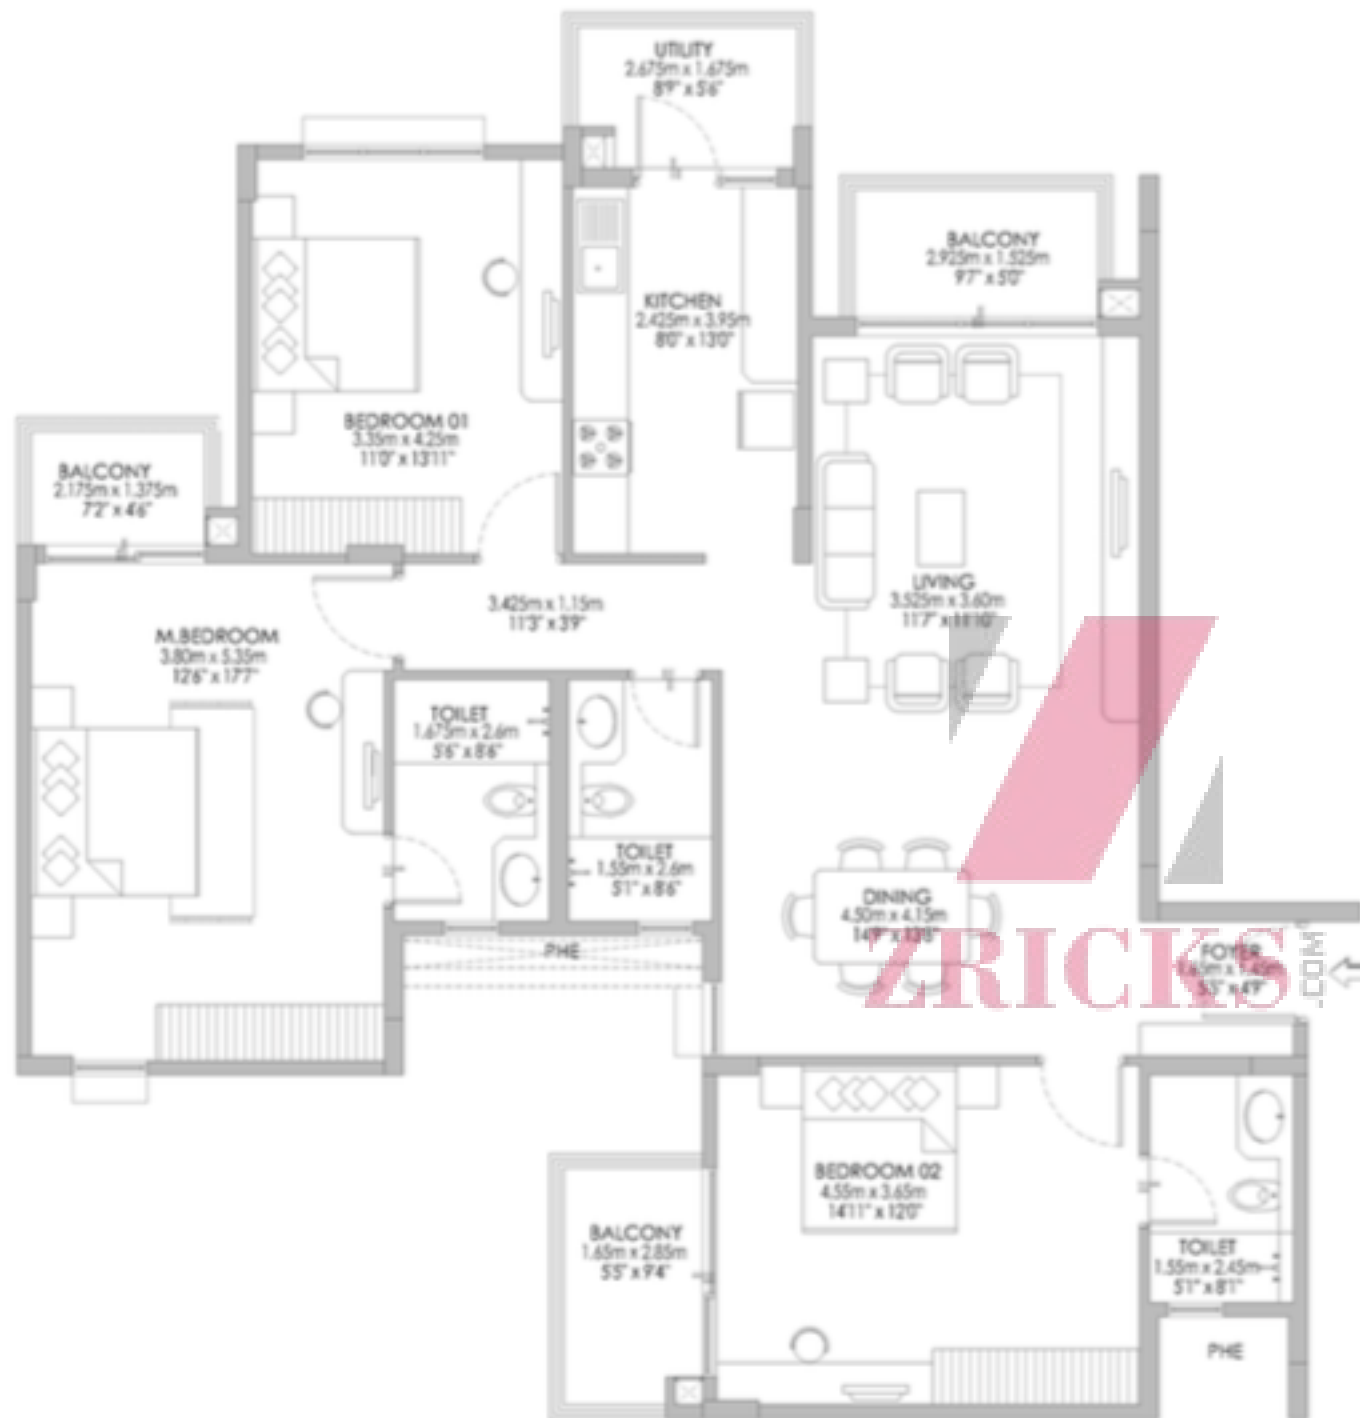

Key Plan
Not to Scale

The plans, specifications, images and other details herein are only indicative/conceptual which we reserve the right to change, any or all of these at our sole discretion and are subject to grant of approvals from relevant authorities. This printed material does not constitute an offer, an invitation to offer and/or commitment of any nature between us and the recipient. All images shown are artist impressions. Designs, cost, facilities, plans and specifications in static and/or interactive publicity material depict anticipated appearance of completed development. This information is presented as general information and no warranty is expressly or impliedly given that the completed development will comply in any degree with such artist's impression or anticipated appearance. The furniture shown in the plan are only for the purpose of illustrating/indicating a possible layout.

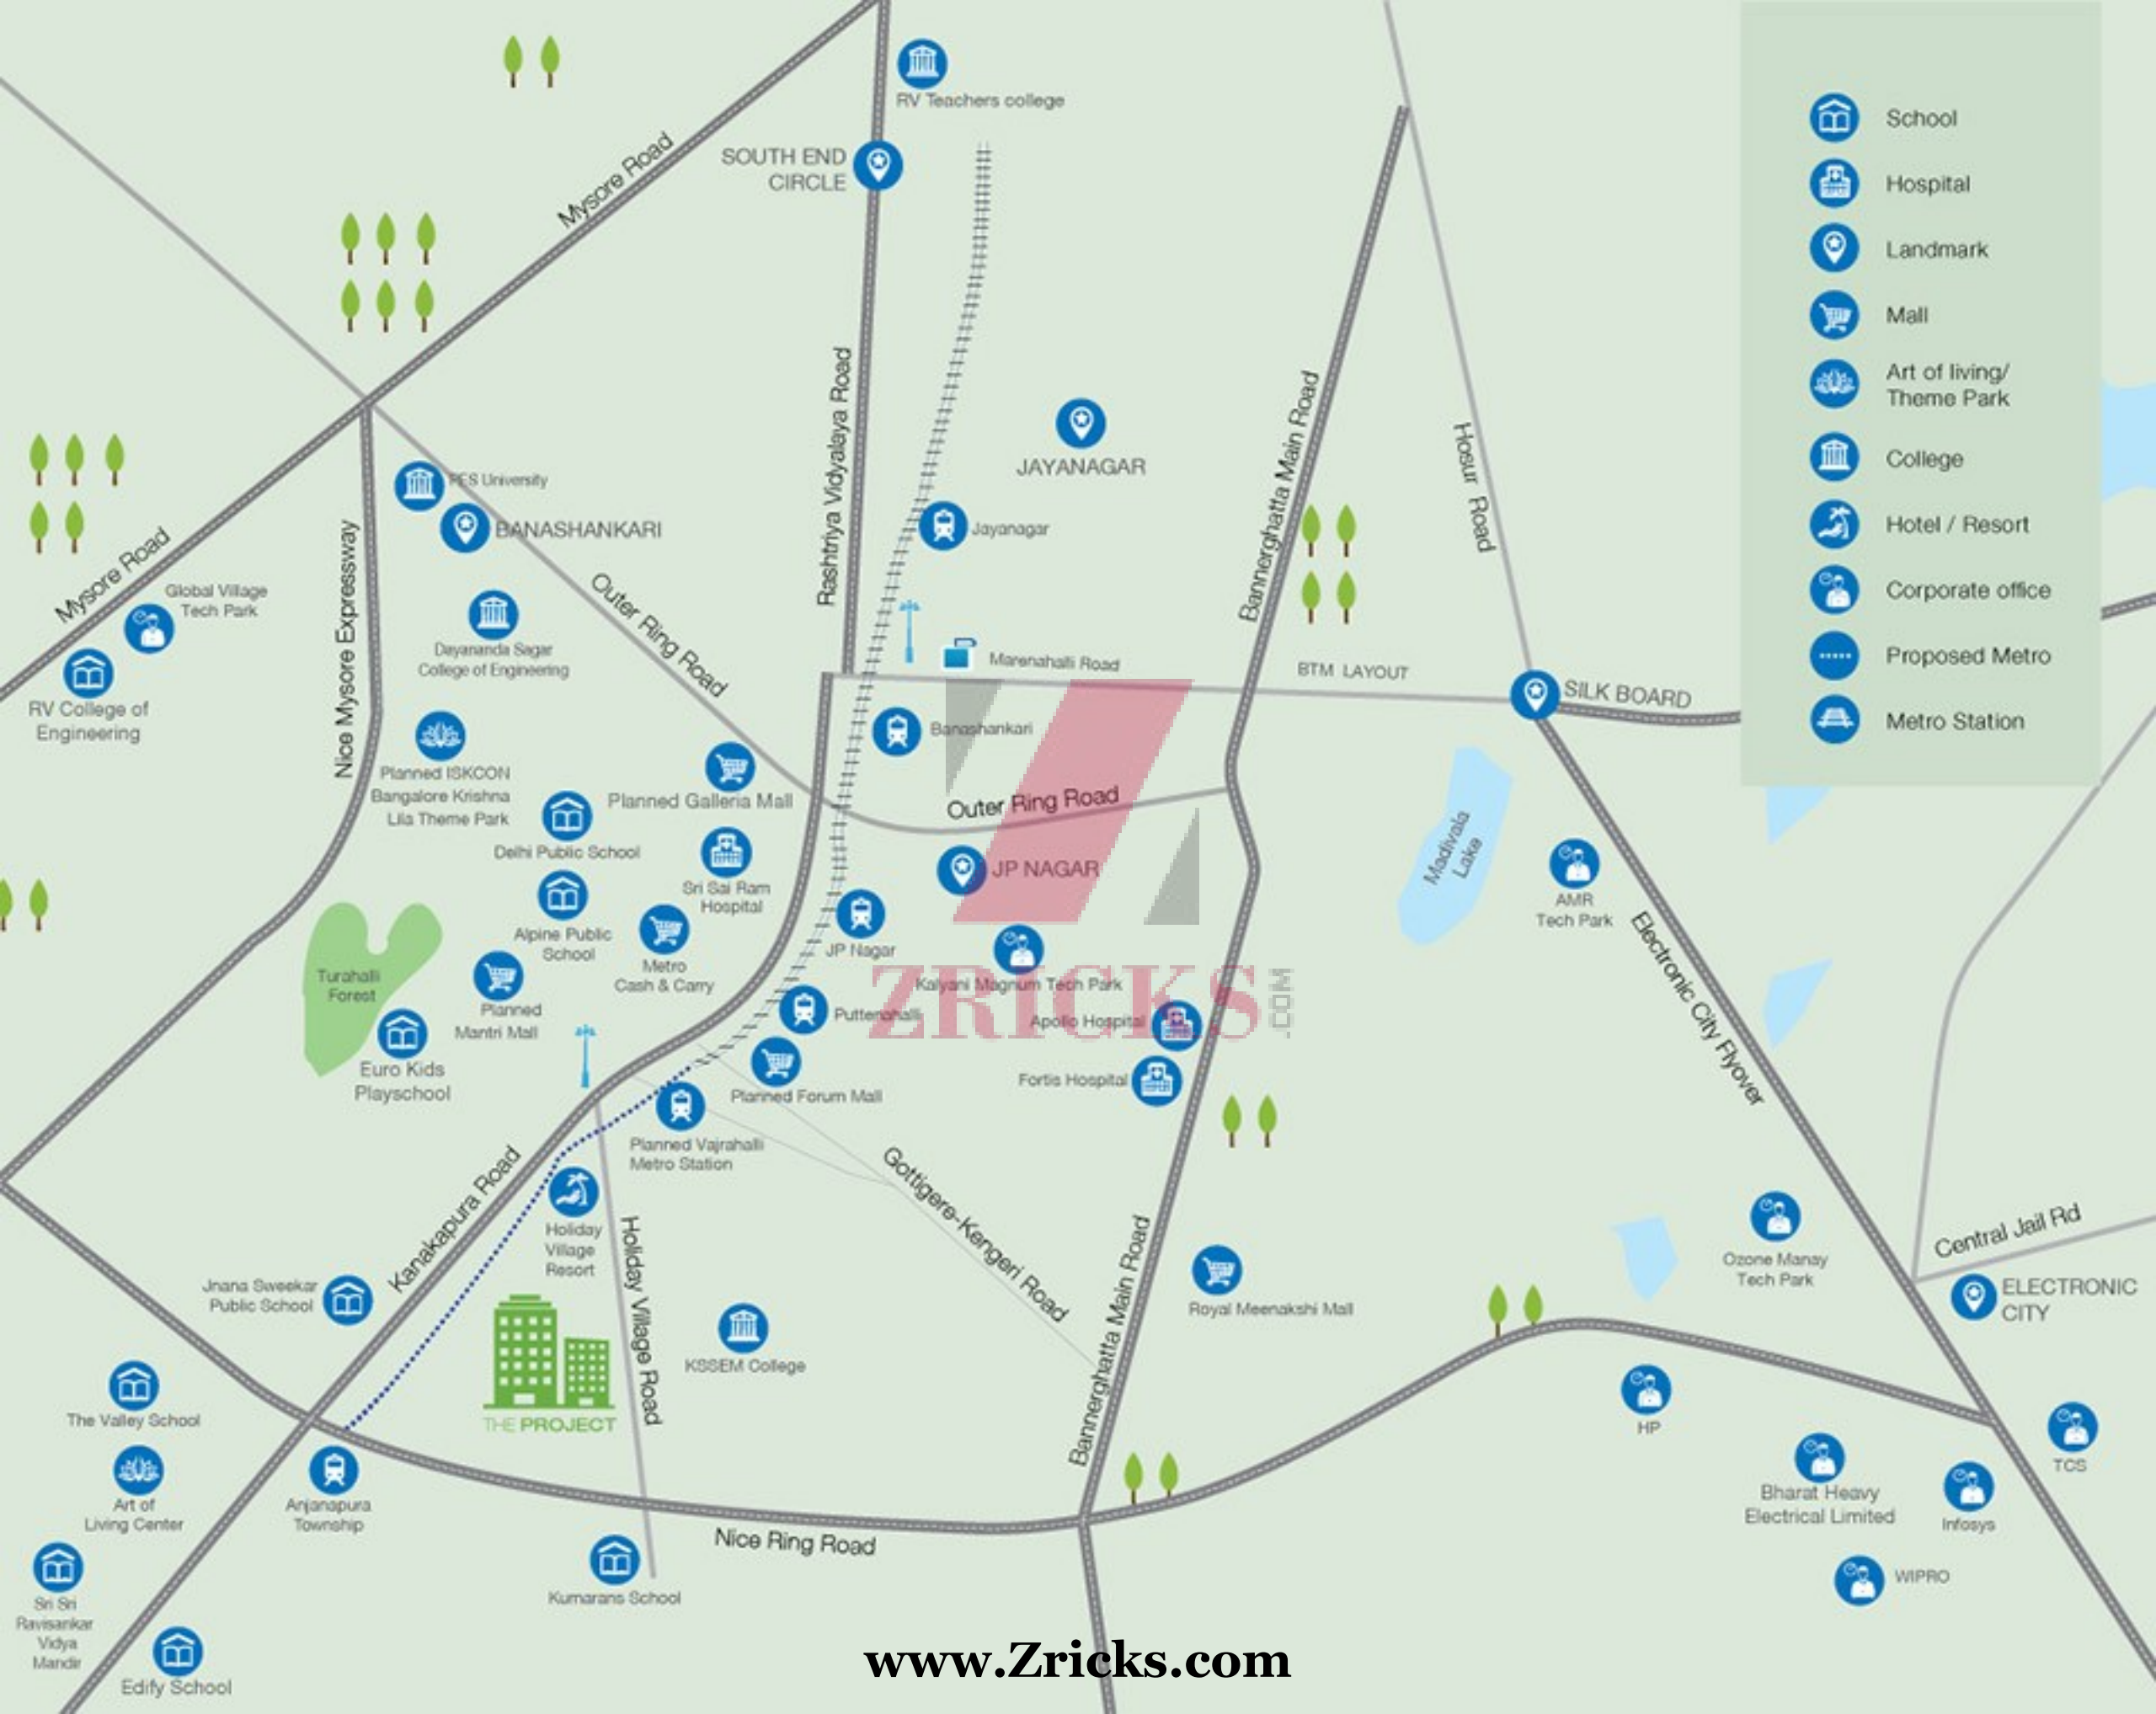

-  School
-  Hospital
-  Landmark
-  Mall
-  Art of living/ Theme Park
-  College
-  Hotel / Resort
-  Corporate office
-  Proposed Metro
-  Metro Station

