















SS TYPE BUILDING

UNIT PLAN -2-5




NUMBER
DWG-NO

TITLE

SCALE

TYPE	CARPET AREA	TERRACE	TOTAL	SALABLE AREA
2-S	390.94 Sq.ft.	65.24 sq.ft.	459.18 sq.ft.	642.85 sq.ft.

MM TYPE BUILDINGS
UNIT PLAN -2-COMFORT

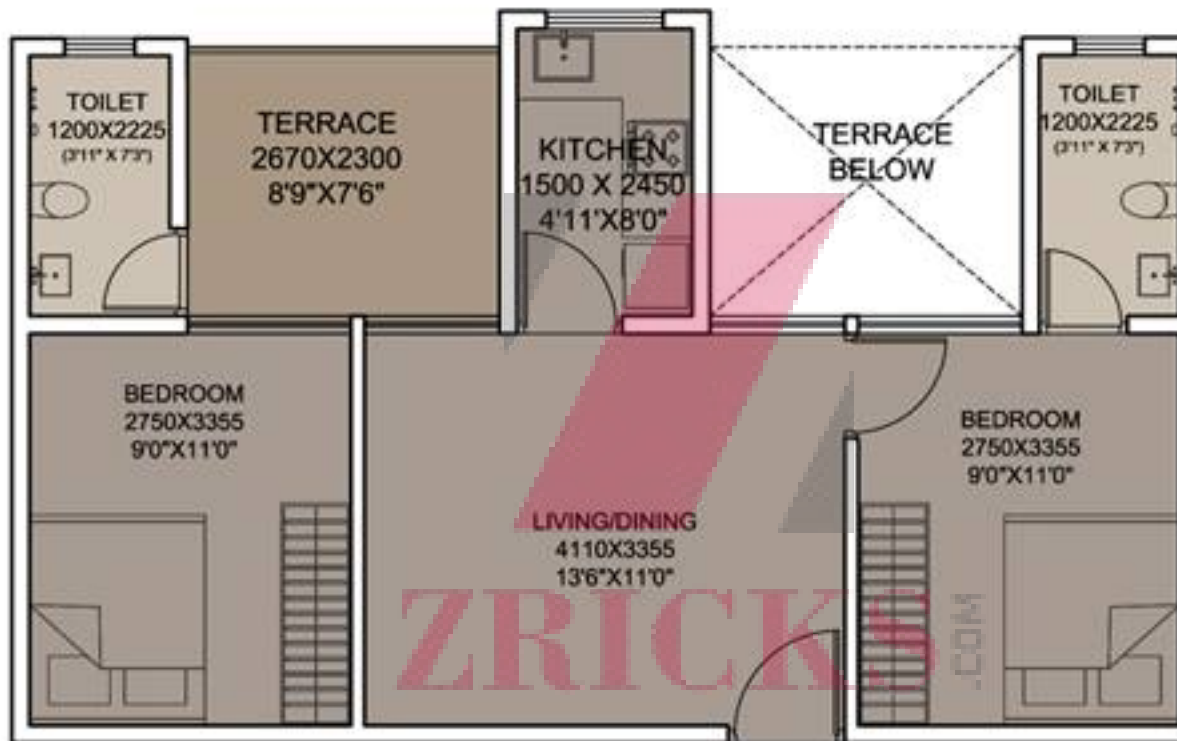


2 TYPICAL EVEN FLOOR
 SCALE 1:100

TYPE	CARPET AREA	TERRACE	TOTAL	SALABLE AREA
2-M	454.34 sq.ft.	66.09 sq.ft.	520.43 sq.ft.	728.60 sq.ft.

UNIT PLAN - 3BHK SKY VILLAS

QQ - TYPE BUILDING

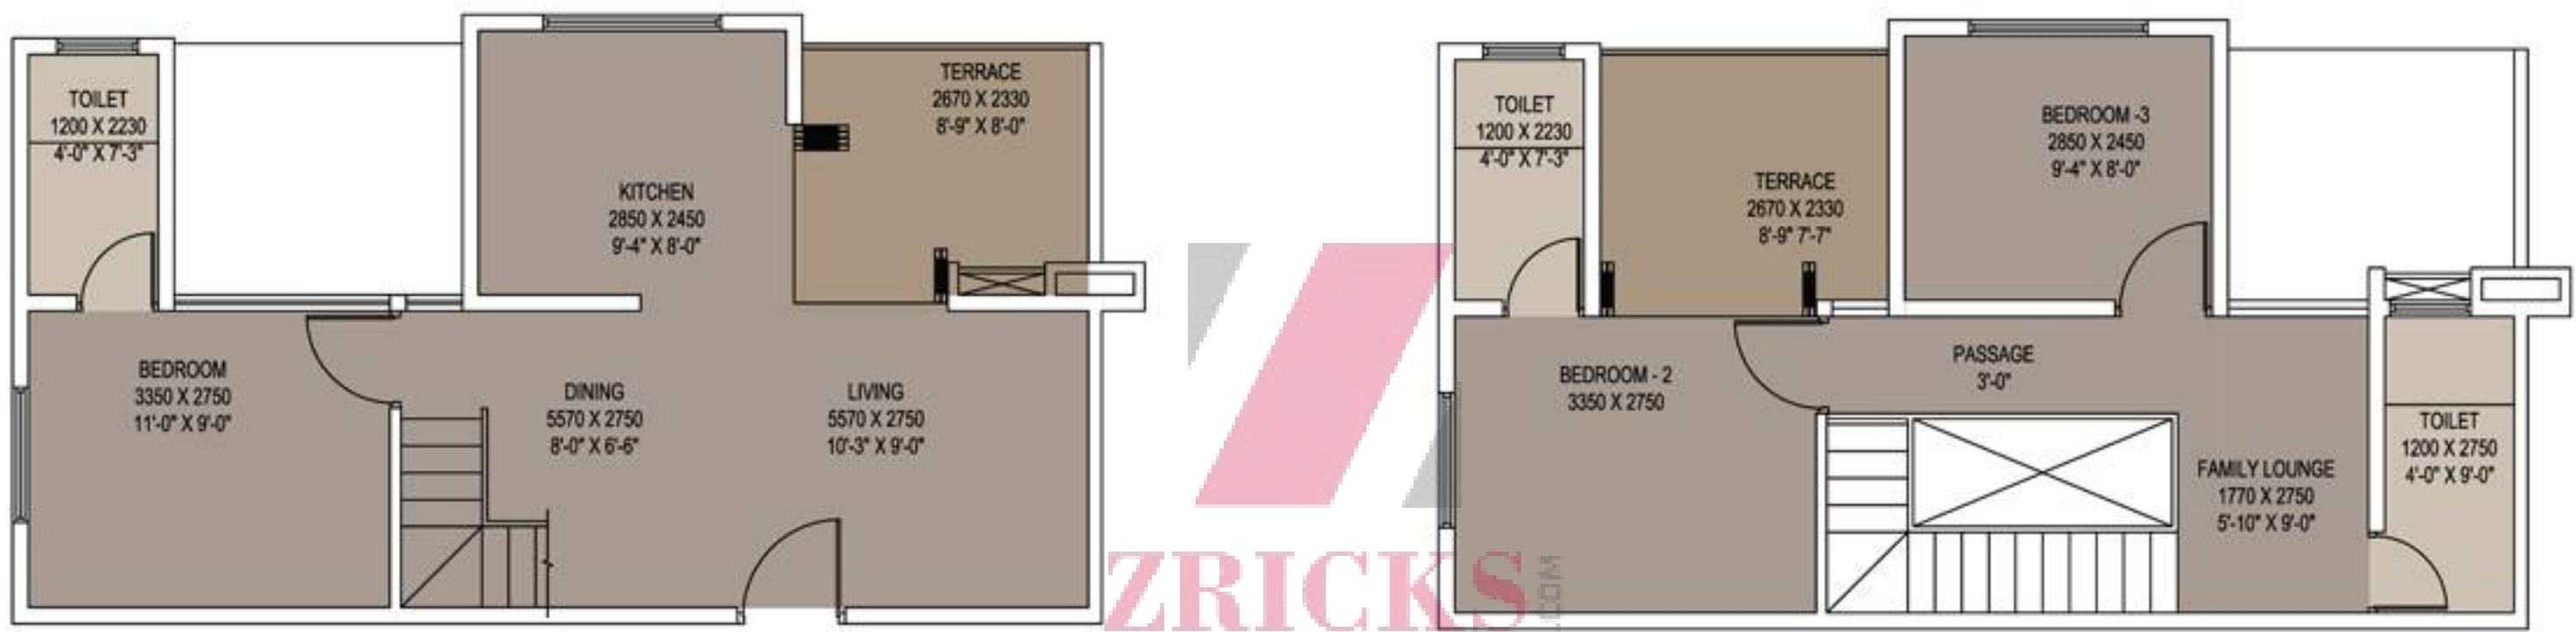

LEVEL-1

LEVEL-2




BLDG -QQ TYPE		
TYPE	CARPET AREA IN SQ.FT	SALEABLE AREA (+40%)
3BHK - QQ	903.00 Sq.ft.	1264.000 SQ. FT.


3BHK BUNGALOW



GROUND FLOOR

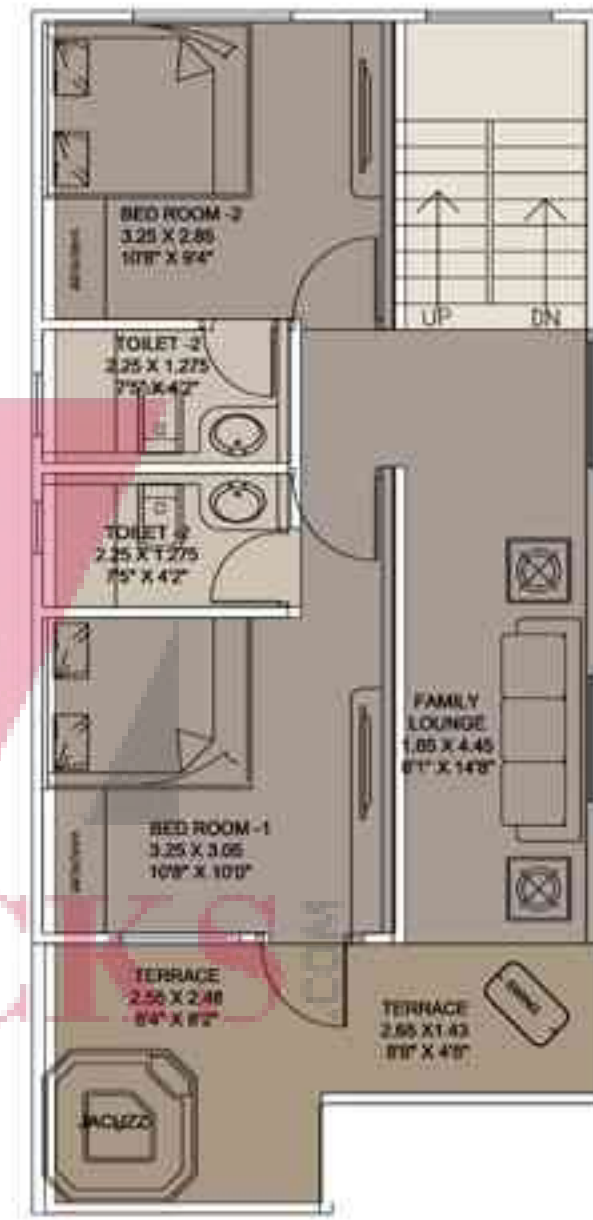

FIRST FLOOR

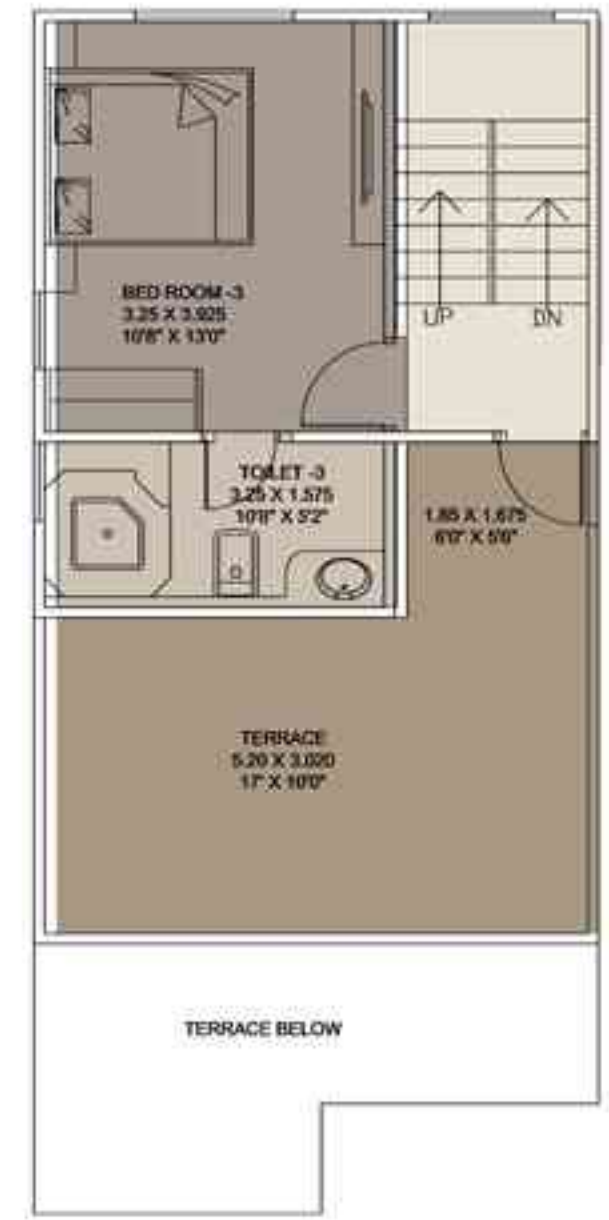


SECOND FLOOR

PLOT AREA	1715.0 SQ.FT.	159.37 SQ.MT
GR.FL B/UP AREA	627.0 SQ.FT.	
FIRST FL B/UP AREA	638.0 SQ.FT.	
SECOND FL B/UP AREA	518.0 SQ.FT.	
GARDEN AREA	223.0 SQ.FT.	
POOL	153.0 SQ.FT.	
TOTAL AREA	2159.0 SQ.FT.	



GROUND FLOOR PLAN

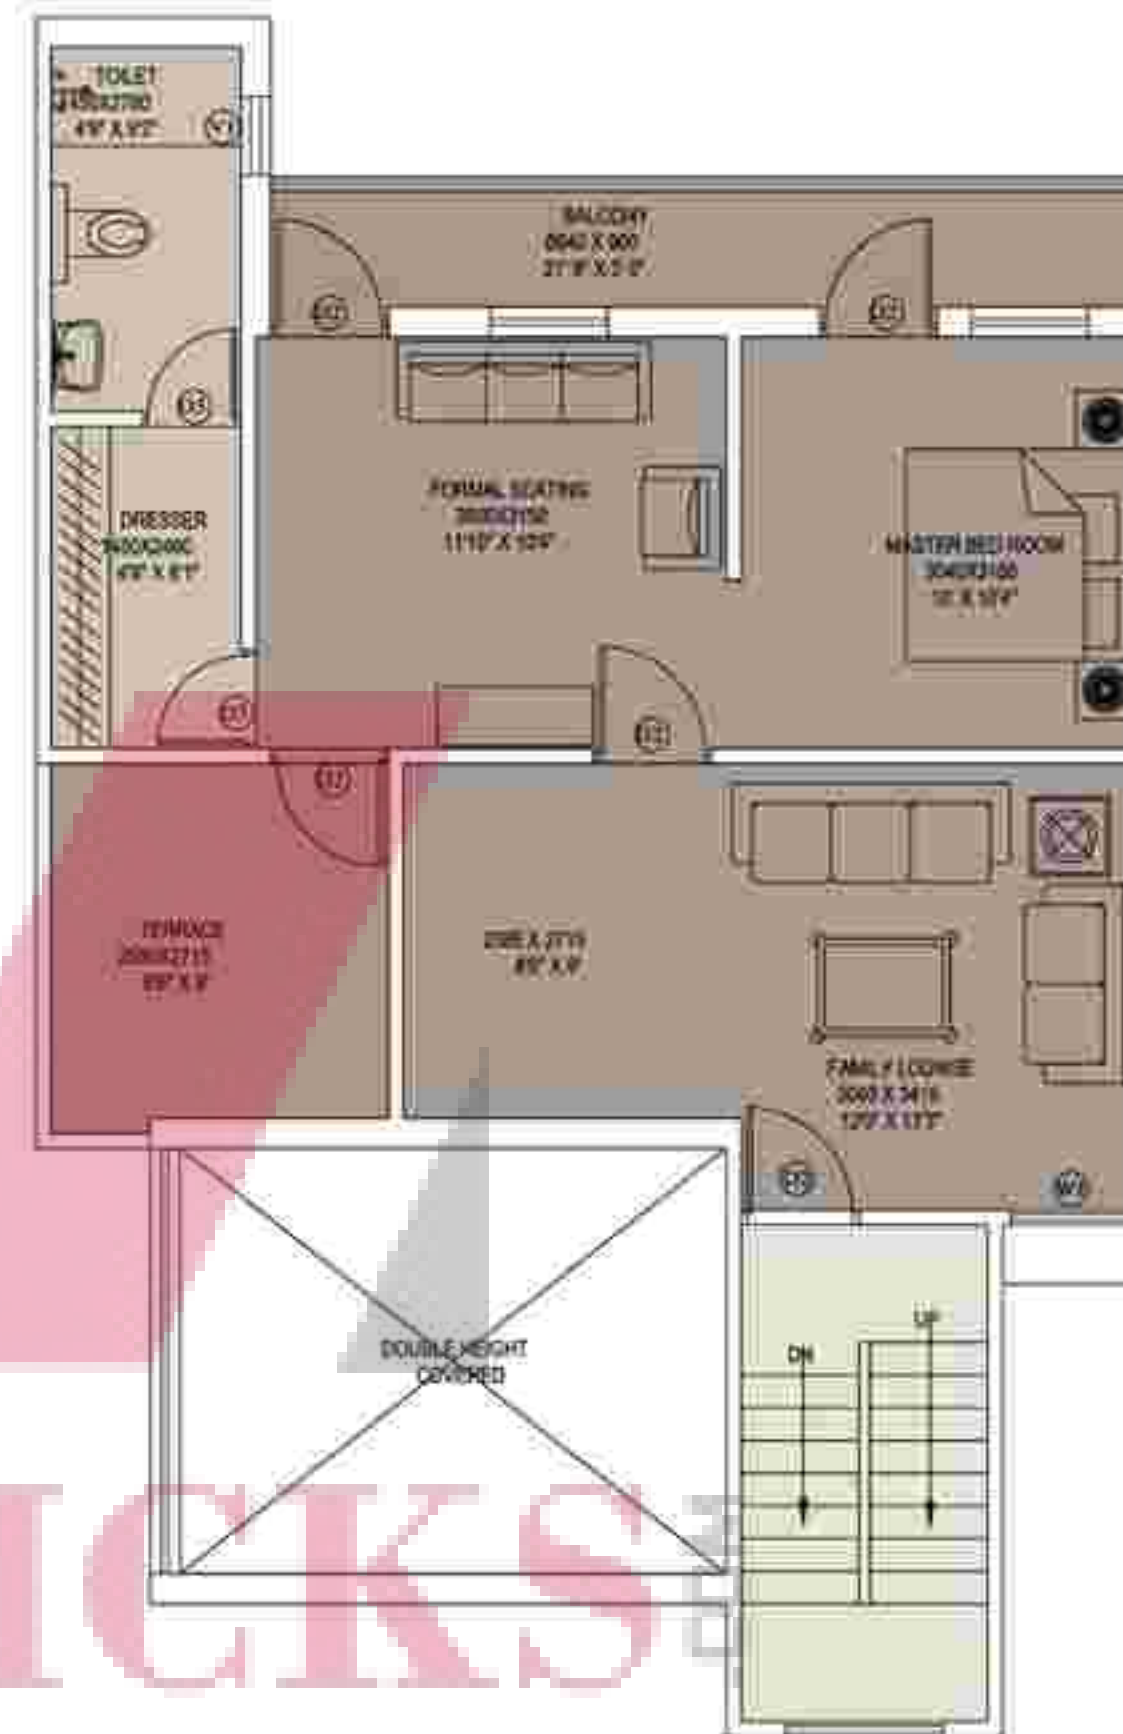

FIRST FLOOR PLAN




SECOND FLOOR PLAN

PLOT AREA	2674.0 SQ.FT.	248.40 SQ.MT
GR.FL B/UP AREA	1110.0 SQ.FT.	
FIRST FL B/UP AREA	836.0 SQ.FT.	
SECOND FL B/UP AREA	732.0 SQ.FT.	
GARDEN AREA	904.0 SQ.FT.	
POOL	229.0 SQ.FT.	
TOTAL AREA	3811.0 SQ.FT.	



EXPRESS CITY



25 BEDROOM SMART
SKY VILLAS

3 BEDROOM LUXURY
SKY VILLAS

2 BEDROOM SMART
SKY VILLAS

AMAN VILLAS
WITH SWIMMING POOL

MUMBAI

NAVI MUMBAI

PANVEL

NERAL

EXPRESS CITY

KARJAT

CHOWK

KARNALA BIRD SANCTUARY

KARNALA FORT

KHALAPUR

KHALAPUR TOLL

EXPRESS CITY

MADAP

INDIA BULLS
GOLF CITY

KHOPOLI

PEN

ADLABS IMAGICA

KHANDALA

LONAVLA

PUNE

