

CORNER VIEW



GET IN THE PRIME OF LIFE

You've arrived in life only when all your material as well as emotional needs are more than well satisfied. Such a life earns the liberty of being termed as a true blue life. Where life is to be savoured not just enjoyed. Where moments are to be cherished not just lived. Where comforts are to be felt not just heard.

Welcome to Corner View, where life unfolds before you a grand chapter of undulated luxury and unmatched conveniences.



A joint venture by



WELCOME TO

CORNER VIEW

2, 3 & 4 Bed Premium Residences

A HIGH LIFE AWAITS

A High life awaits you at Bandra. Corner View is at the epicenter of this buzzing location surrounded by fine dine restaurants, entertainment hubs, retail outlets, high street, cafes and clubs. Corner View's prime location makes it a prized possession and the object of envy for many. Rest assured, every moment at Corner View is a fine example of refined living where a prime life promises to come knocking at your door every single day.




LANDSCAPED GREEN

Give your spirits a facelift or treat your feet to a fluffy massage on the green landscape in the well manicured green oasis of Corner View. Simply relax and allow it to bring in a wave of freshness every morning.



VALET PARKING

Four wheels are for pleasure. Parking is meant for the Valet. Precisely so, the luxury of Valet Parking is all yours at the Corner View.

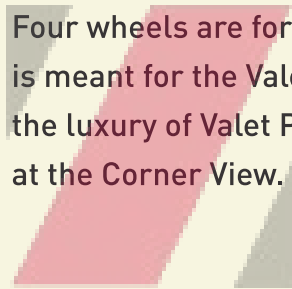

ZRICKS SECURITY

Corner View is exceptionally well fortified, externally as well as internally. The security cabin at the entrance, with intercom facility, secures the entry point whereas the Video Door Phone guards every home at every level. After all, it's hi-tech security that ensures a worry-free and happy life.



FITNESS CENTRE

Say Good Morning to a healthy and super fit body. The gym comes fitted with all the exclusive fitness equipment one expects from a quality fitness enterprise.



ENTRANCE LOBBY

The first impression should be a grand impression. At Corner View the impression commences from the decorative entrance lobby equipped with state-of-the-art security system. Once outside, the attractive paving of the entire open space and the artistic entrance gate promise to leave you impressed for sure.

LIVING ROOM

Start living a life of pure comfort. Revel in the comfort and grace of your personal space or enthrall guests in the sprawling living room at Corner View. The living room is adorned with high quality flooring, designer POP ceiling, luster paint and Air Conditioned units only add to the unmatched living quotient.



BEDROOM

A bedroom is the heart of a home. Such heart is bound to be happy when it realizes that it's decked with all the spoilings of modern life, like the split air conditioning, lustrous walls, graceful flooring and designer ceiling that all together takes living to a new high.

KITCHEN

A genie rests in every kitchen here. A ready-to-move-in kitchen which is adorned with all modern kitchen amenities like branded Hob and Chimney, Microwave Oven, branded Water Purifier & Refrigerator all designed and fixed in their rightful place that'll celebrate the hidden chef in you.



BATHROOM

A bathroom is your treasured space that gives you the personal time to pamper your royal self. The branded fittings, geyser, exhaust fan and designer flooring make sure that you enjoy life to the last detail.

CORNER VIEW

2, 3 & 4 Bed Premium Residences

GROUND FLOOR PODIUM LEVEL



A joint venture by:



Site Address: 15th Road, Bandra (W), Mumbai-400 050

Disclaimer: Designs, Facilities, Amenities, Specifications, Layouts & Plans as depicted in this information material is subject to approval from the concerned authorities and may be subject to change as the developer deems fit.

CORNER VIEW

2, 3 & 4 Bed Premium Residences

1ST FLOOR PODIUM LEVEL



A joint venture by:



Site Address: 15th Road, Bandra (W), Mumbai-400 050

Disclaimer: Designs, Facilities, Amenities, Specifications, Layouts & Plans as depicted in this information material is subject to approval from the concerned authorities and may be subject to change as the developer deems fit.

CORNER VIEW

2, 3 & 4 Bed Premium Residences

2ND FLOOR PODIUM LEVEL



A joint venture by:



Site Address: 15th Road, Bandra (W), Mumbai-400 050

Disclaimer: Designs, Facilities, Amenities, Specifications, Layouts & Plans as depicted in this information material is subject to approval from the concerned authorities and may be subject to change as the developer deems fit.

CORNER VIEW

2, 3 & 4 Bed Premium Residences

7TH FLOOR PLAN



15th Road

A joint venture by:



Site Address: 15th Road, Bandra (W), Mumbai-400 050

Disclaimer: Designs, Facilities, Amenities, Specifications, Layouts & Plans as depicted in this information material is subject to approval from the concerned authorities and may be subject to change as the developer deems fit.

CORNER VIEW

2, 3 & 4 Bed Premium Residences

8TH TO 12TH FLOOR PLAN



15th Road

A joint venture by:



Site Address: 15th Road, Bandra (W), Mumbai-400 050

Disclaimer: Designs, Facilities, Amenities, Specifications, Layouts & Plans as depicted in this information material is subject to approval from the concerned authorities and may be subject to change as the developer deems fit.

CORNER VIEW

2, 3 & 4 Bed Premium Residences

13TH FLOOR PLAN




A joint venture by:



Site Address: 15th Road, Bandra (W), Mumbai-400 050

Disclaimer: Designs, Facilities, Amenities, Specifications, Layouts & Plans as depicted in this information material is subject to approval from the concerned authorities and may be subject to change as the developer deems fit.

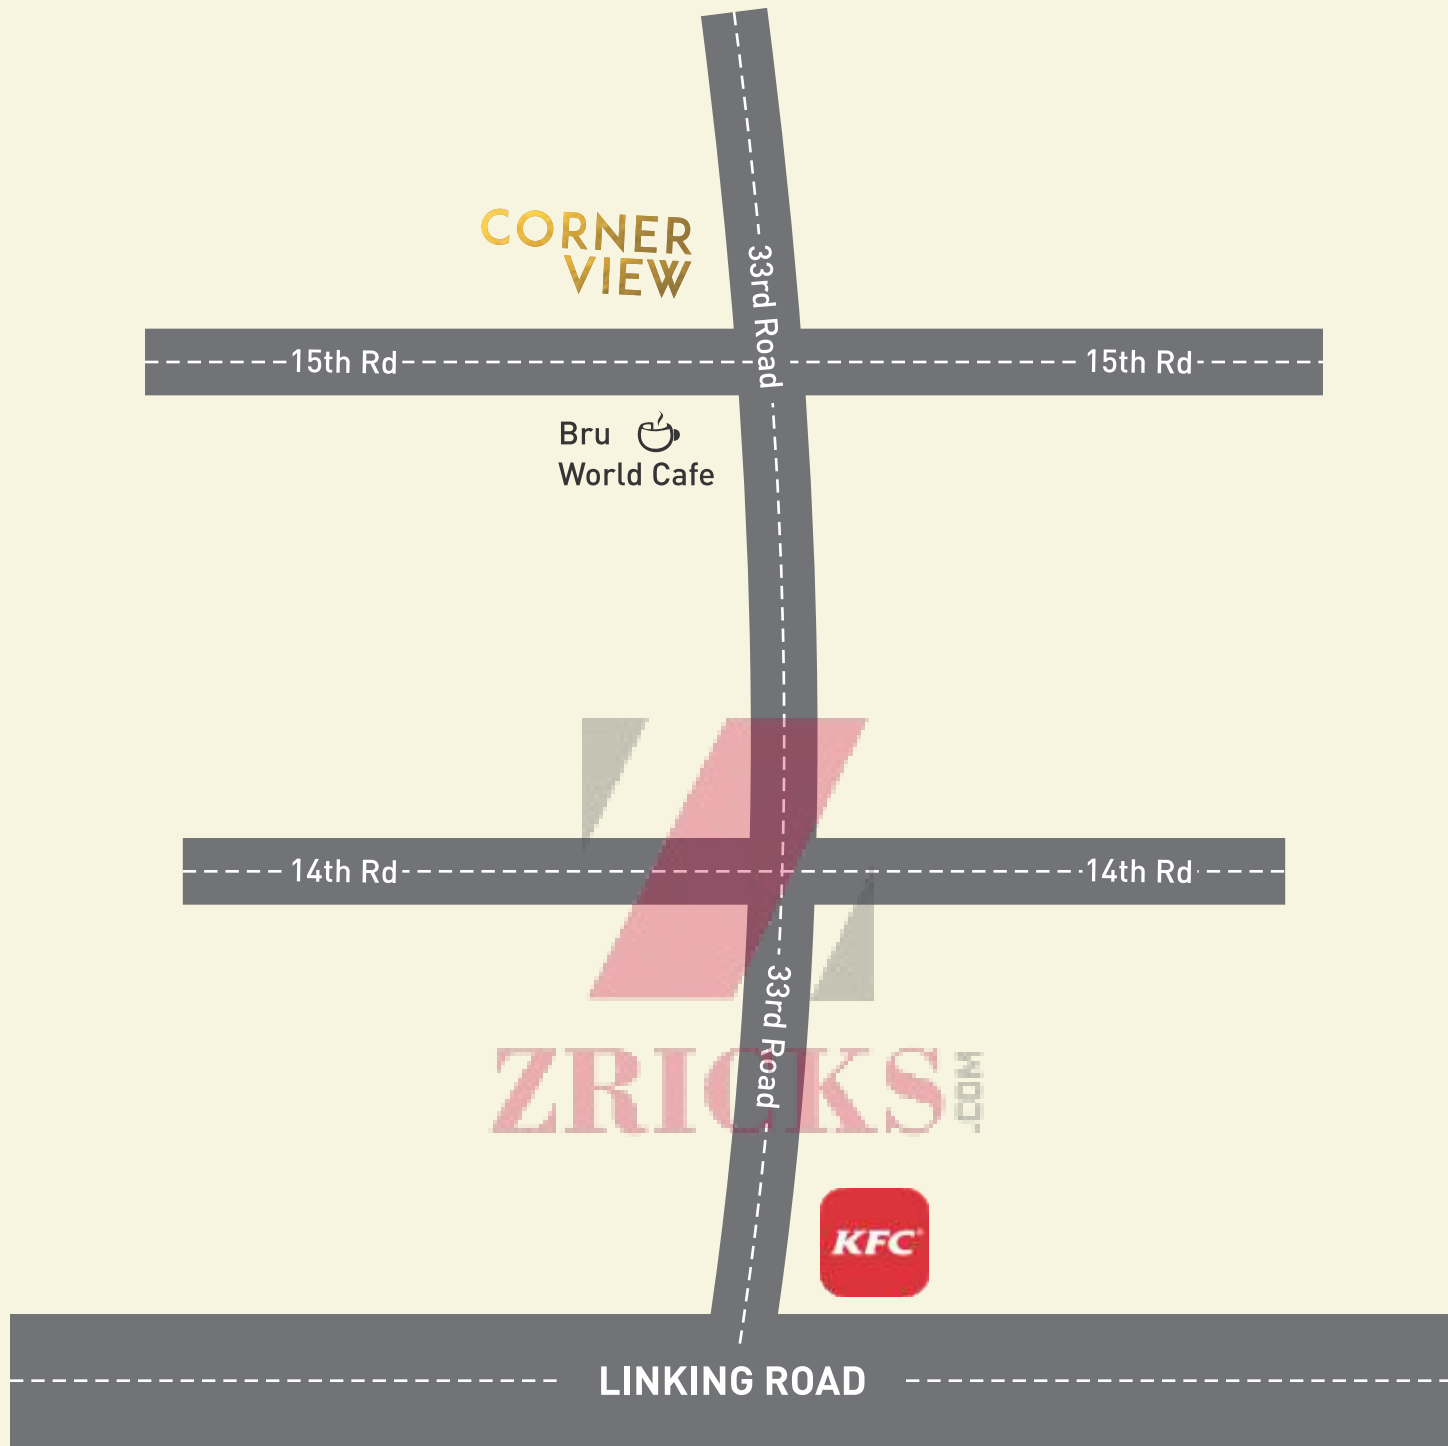

*Map not to scale.

LOCATION MAP

Site Address: 15th Road, Bandra (W), Mumbai-400 050

www.Zricks.com

SPECIFICATIONS

COMMON AMENITIES

- Decorative entrance lobby with state-of-the-art security
- Compound walls with designer entrance gate along with security cabin with intercom facility.
- Three passenger lifts • Video door phone facility • Society office
- Servant toilet at the mid landing level of each habitable floor
- Fitness centre on the podium level

INTERNAL AMENITIES - RESIDENTIAL FLATS

KITCHEN

- Granite platform top with stainless steel sink
- Cabinets • POP on ceiling
- Water purifier of reputed brand
- Dado tiling above platform level
- Anodized aluminum sliding windows
- Fan • Lights and electric points
- One refrigerator • Hob and chimney • Microwave

BATHROOM / TOILET

- Dado tiles
- Concealed plumbing heavy duty (pipe C class)
- C.P. Fittings • Geyser
- Wall mounted W.C. with flush valve
- Mirror in all the bathrooms

LIVING ROOM

- Designer flooring
- POP ceiling
- Anodized Aluminum sliding window
- Air conditioning unit
- Ceiling fan • Adequate lighting

BEDROOMS

- Designer flooring • POP ceiling
- Anodized aluminum sliding windows
- Air conditioning unit • Lights • Ceiling fan

ELECTRICAL

- Heavy range concealed copper wiring.
- Power supply with ELCB



CORNER VIEW

2, 3 & 4 Bed Premium Residences

Site Address: 15th Road, Bandra (W), Mumbai-400 050

www.Zricks.com