




[www.Zricks.com](http://www.Zricks.com)




GROUND FLOOR PLAN

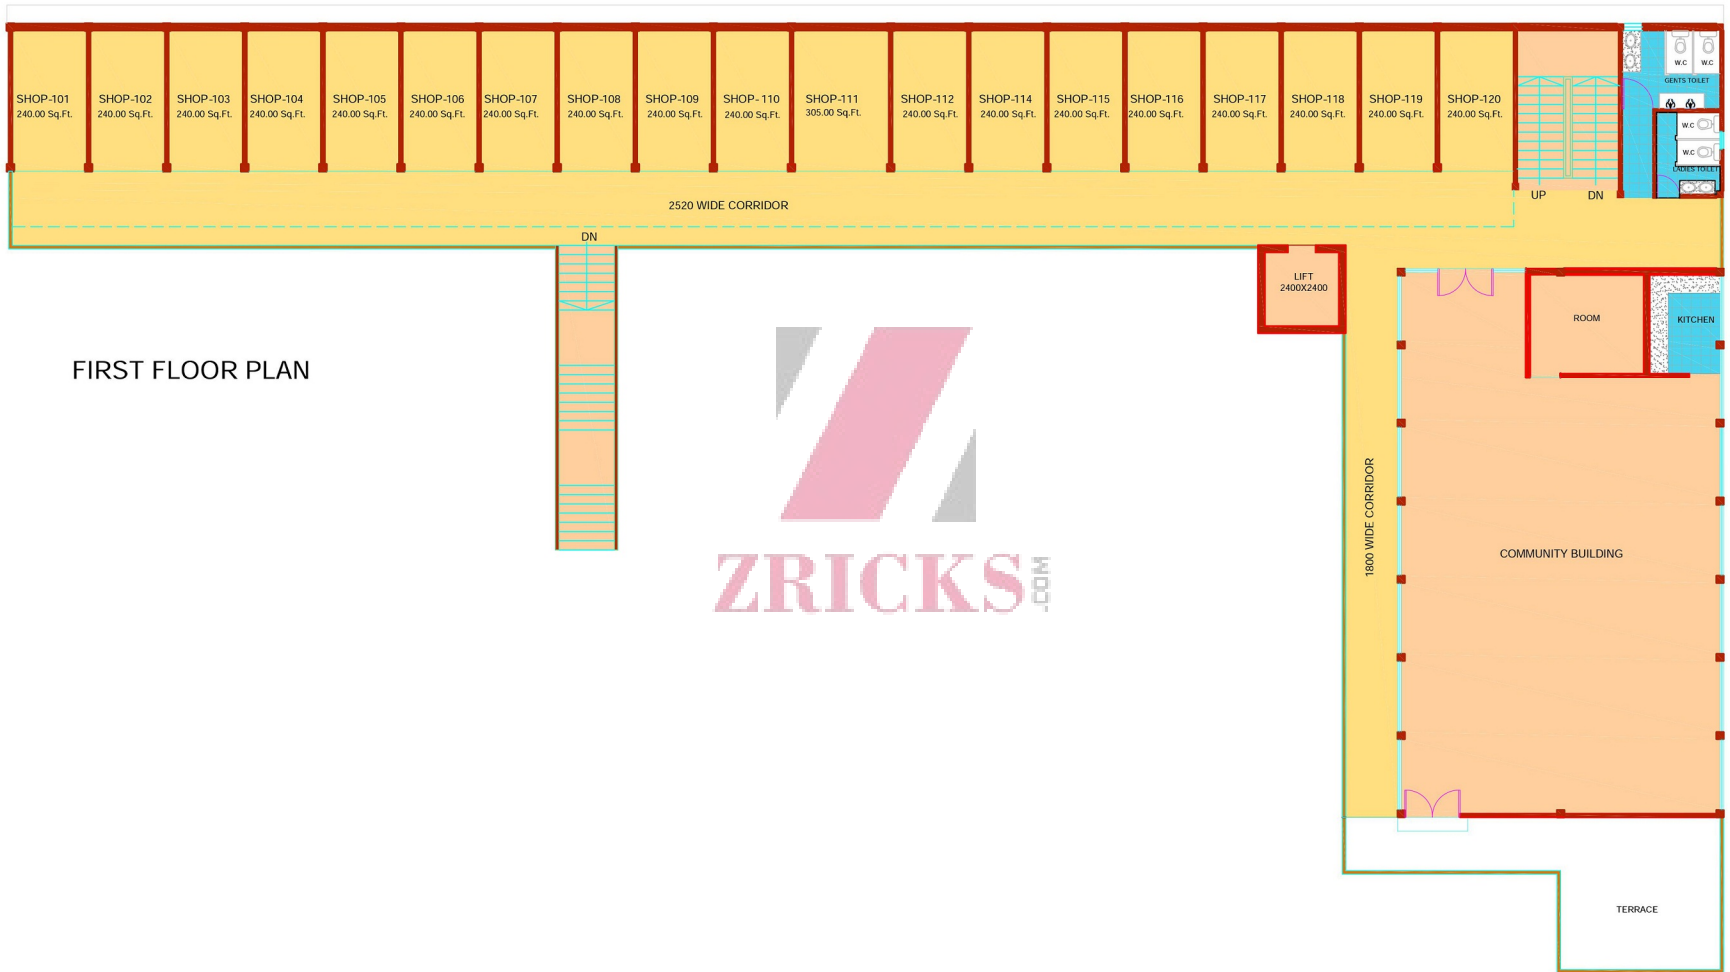

FIRST FLOOR PLAN



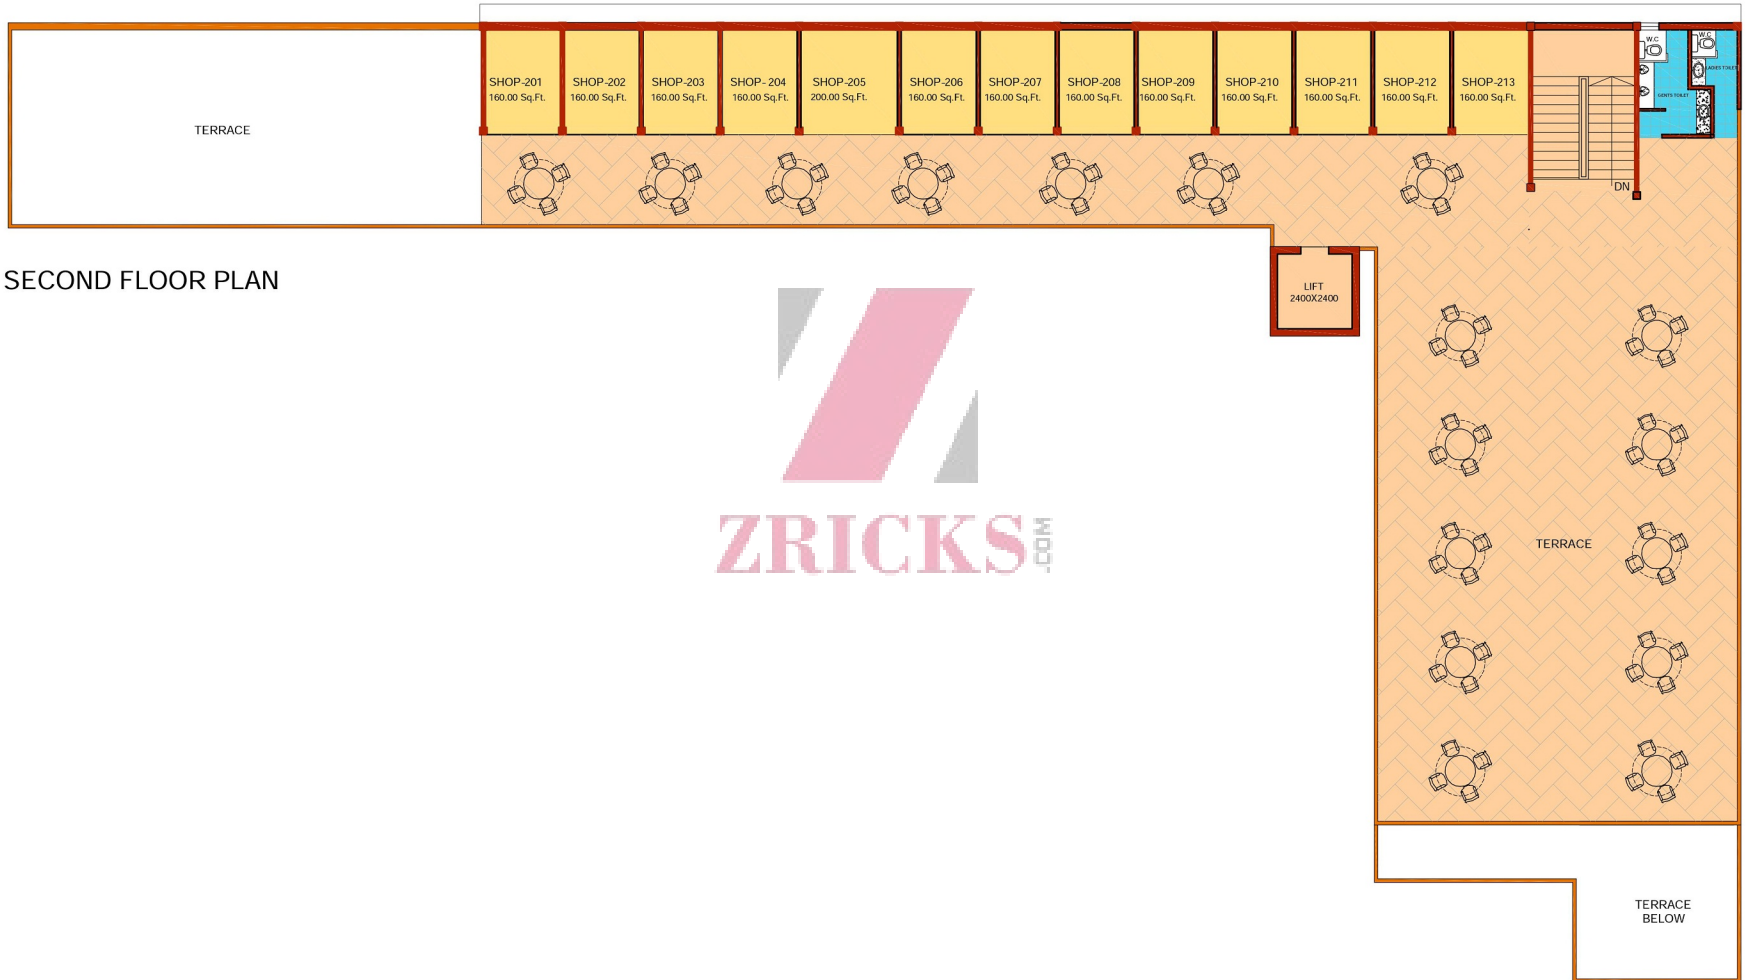

SECOND FLOOR PLAN





Map not to scale

Landmark	Distance (approx)
Airport	9km
Railway station	2km
Delhi	8km
Northern Peripheral Road	0.5km
NH-8	8km
Iffco Chowk	10km
Toll 24	15km

[www.Zricks.com](http://www.Zricks.com)