



[www.Zricks.com](http://www.Zricks.com)








Plan not to scale



Key Plan

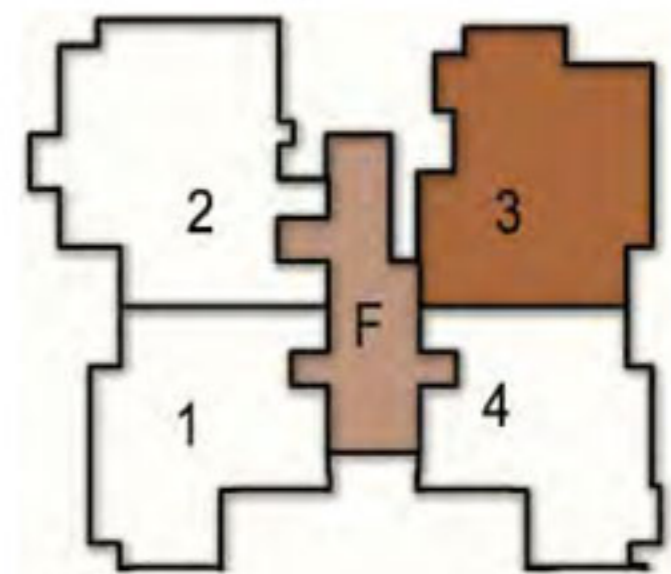

Towers - F  
Unit Plan: 1F - 7F  
2.5 Bedroom


Carpet Area	988 Sq.ft
Saleable Area	1329 Sq.ft



Plan not to scale



### Key Plan

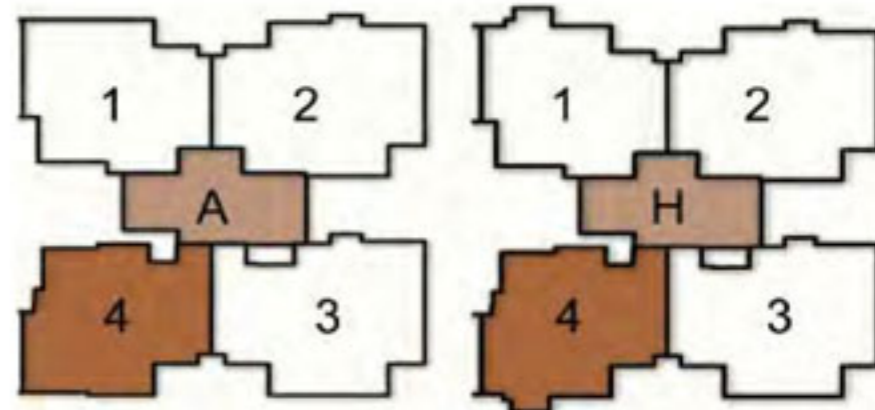


Towers - A & H  
 Unit Plan: Ground Floor  
 2.5 Bedroom


Carpet Area	1011 Sq.ft
Saleable Area	1339 Sq.ft



Plan not to scale

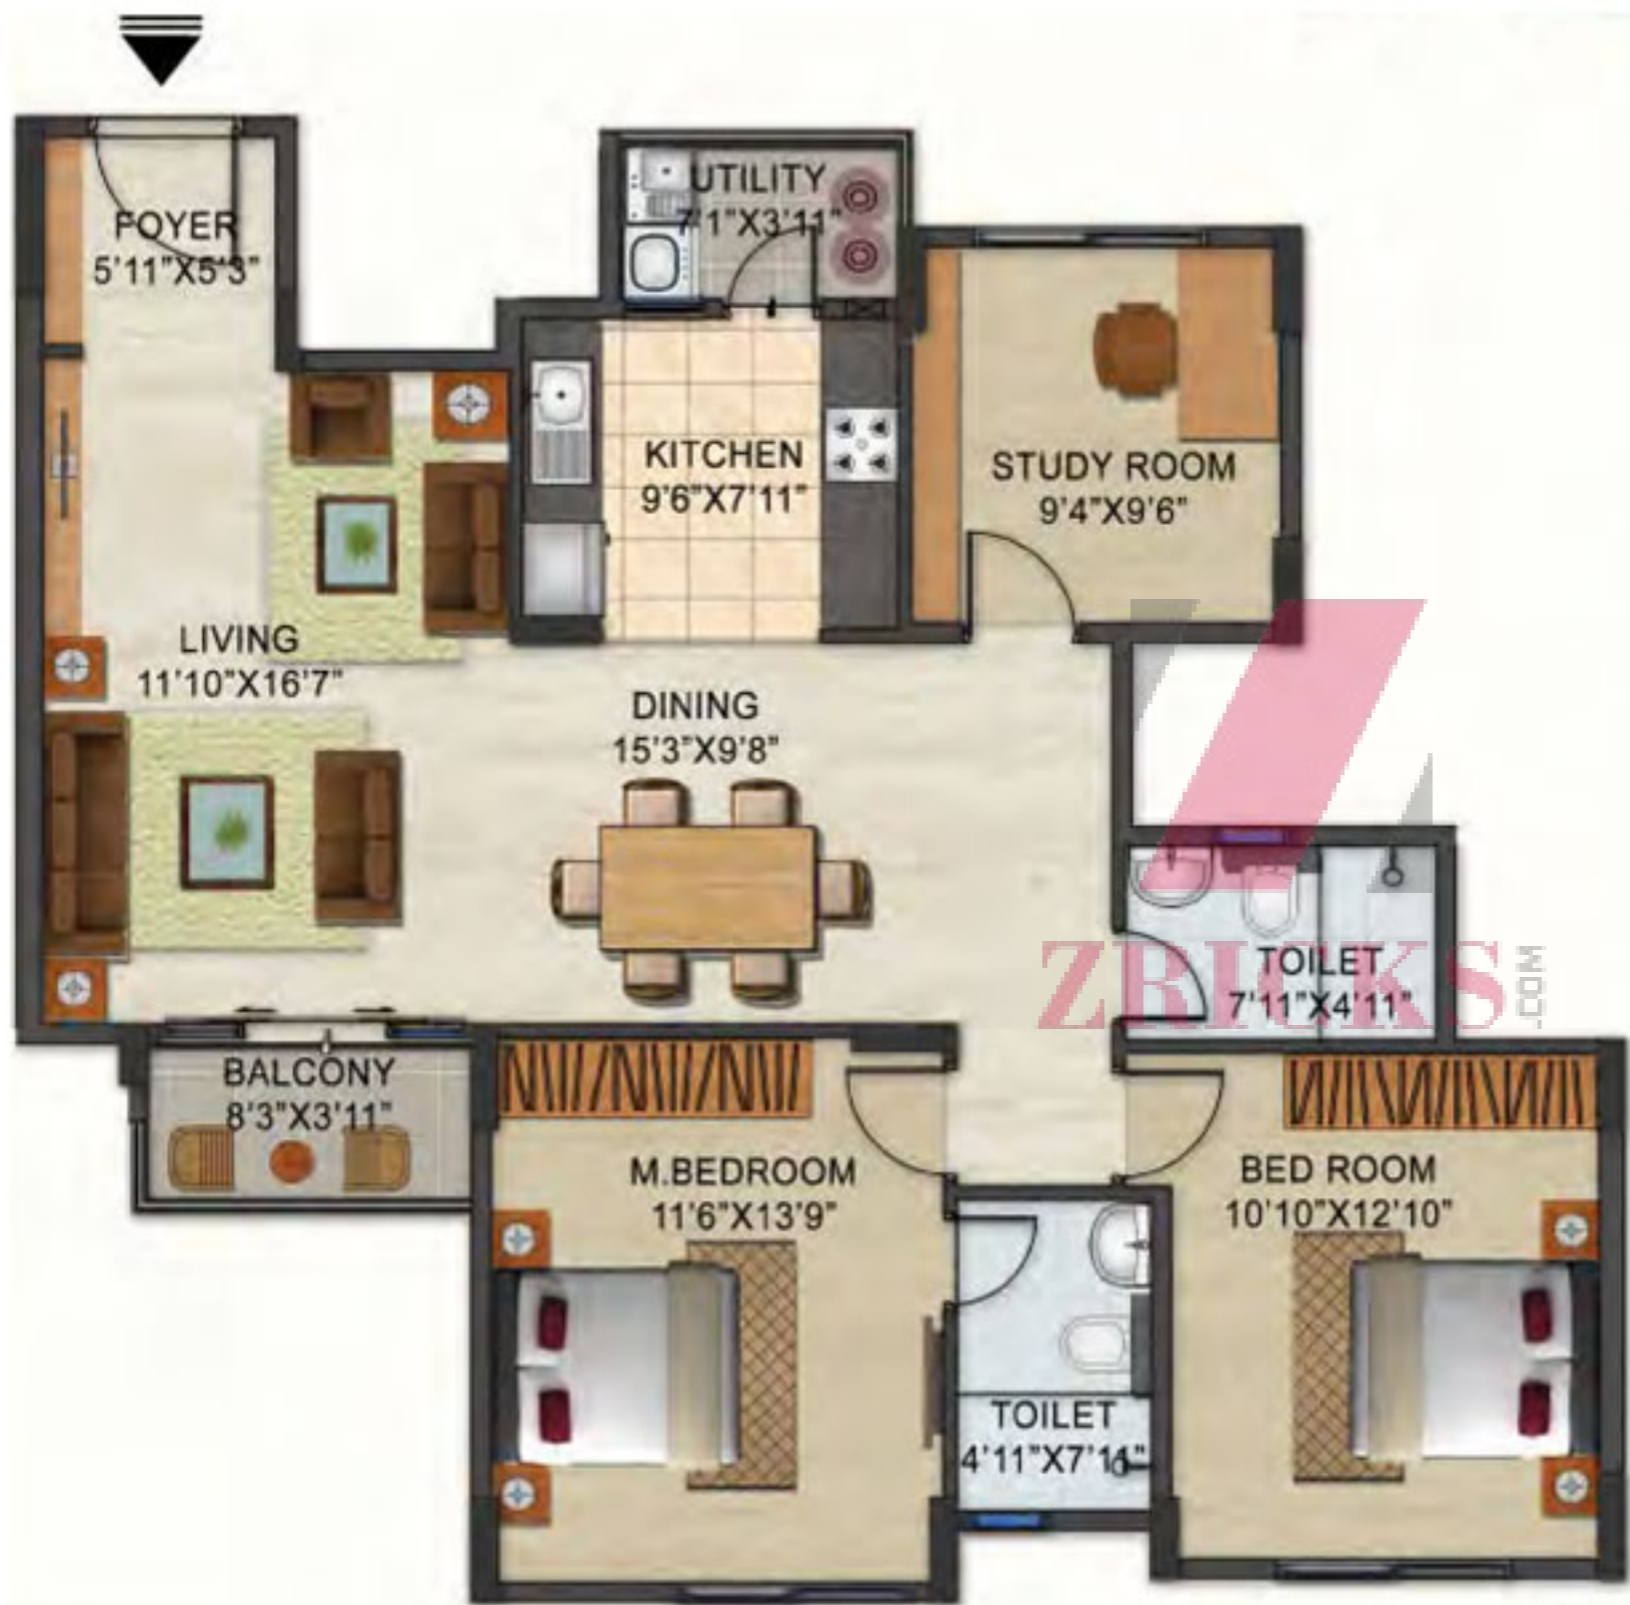


### Key Plan

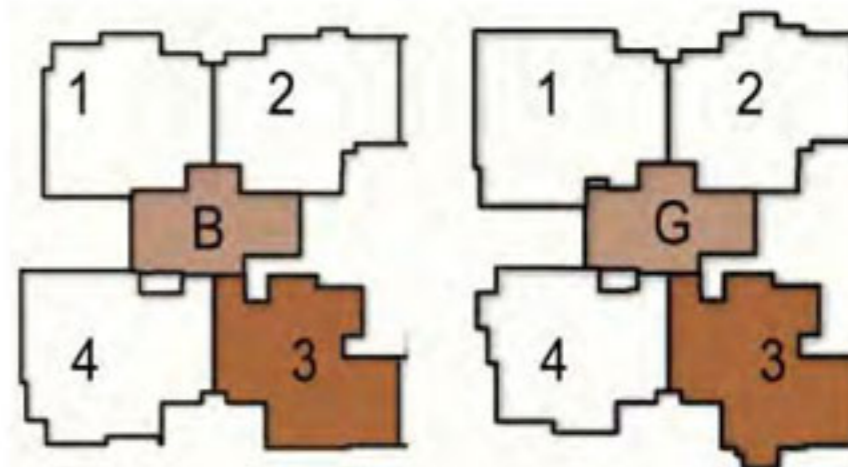

Towers - B & G  
Unit Plan: Ground Floor  
2.5 Bedroom

Carpet Area	1004 Sq.ft
Saleable Area	1350 Sq.ft

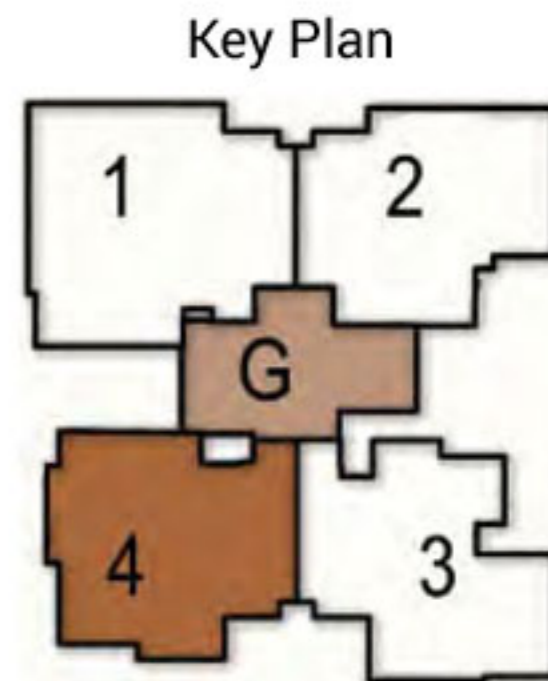


Towers - G  
Unit Plan: Ground Floor  
2.5 Bedroom


Carpet Area	1032 Sq.ft
Saleable Area	1369 Sq.ft



Plan not to scale

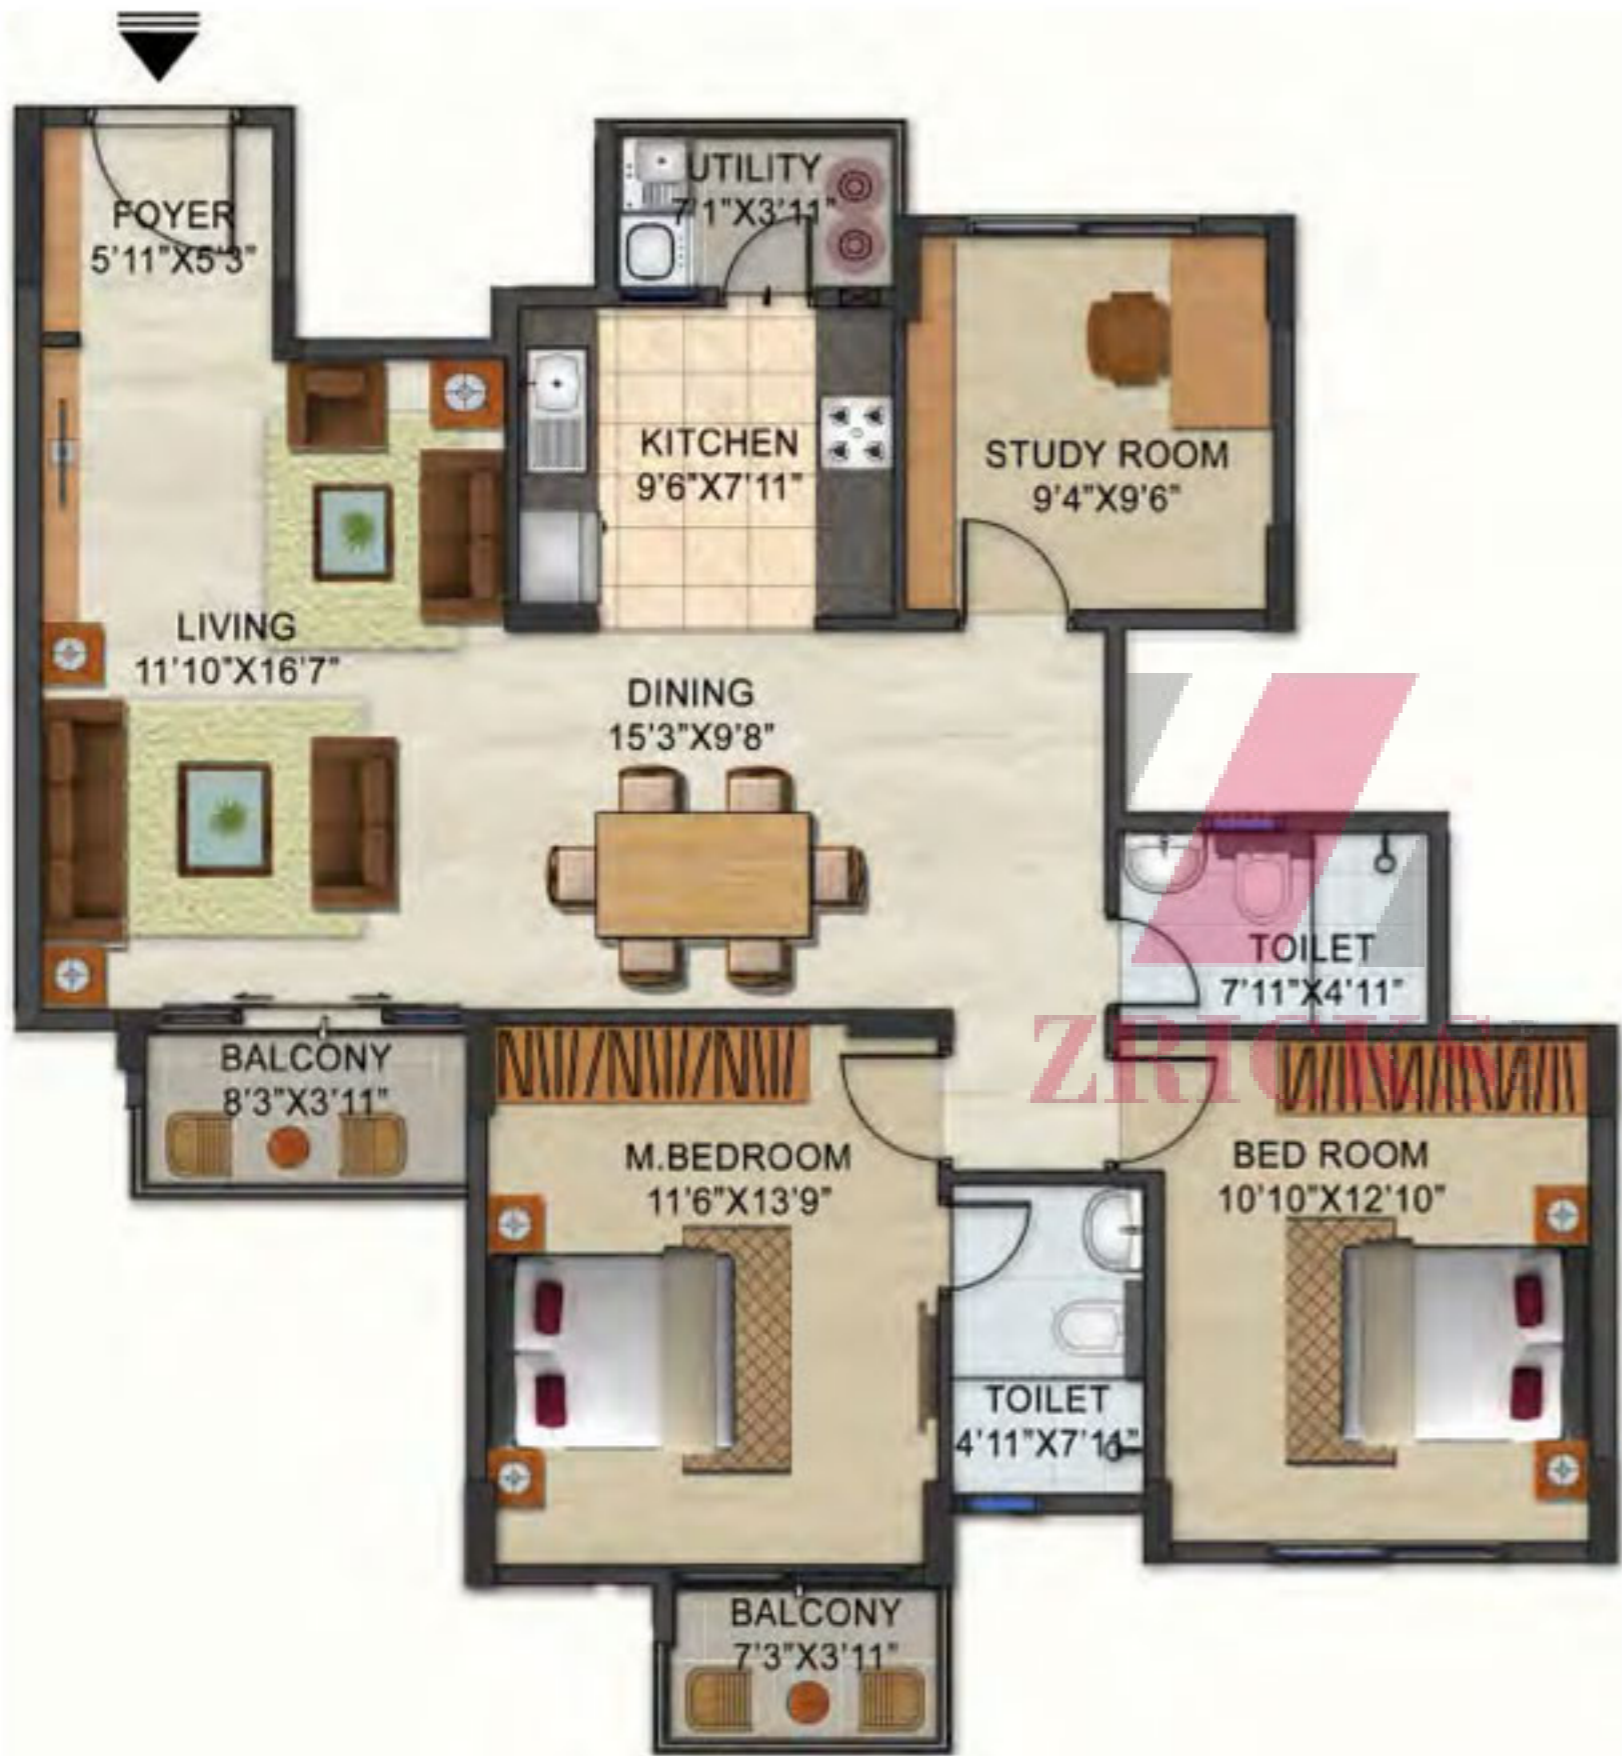

### Key Plan

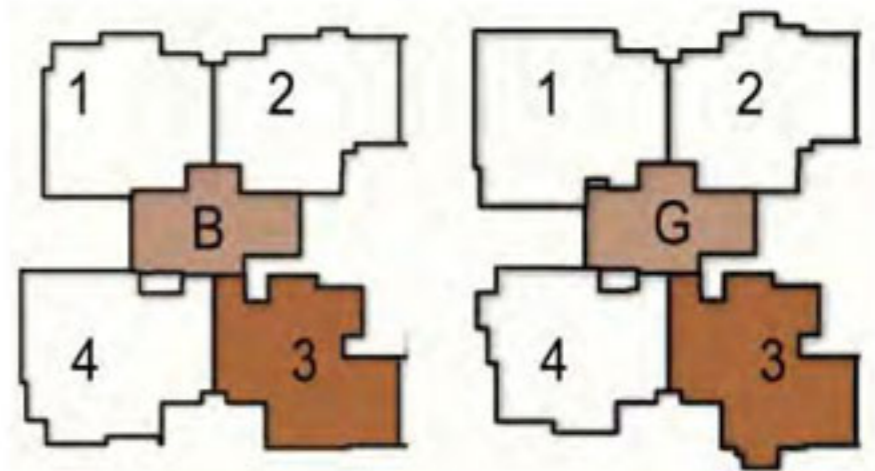

Towers - B & G  
Unit Plan: 1F - 7F  
2.5 Bedroom

Carpet Area	1034 Sq.ft
Saleable Area	1391 Sq.ft






Plan not to scale



### Key Plan

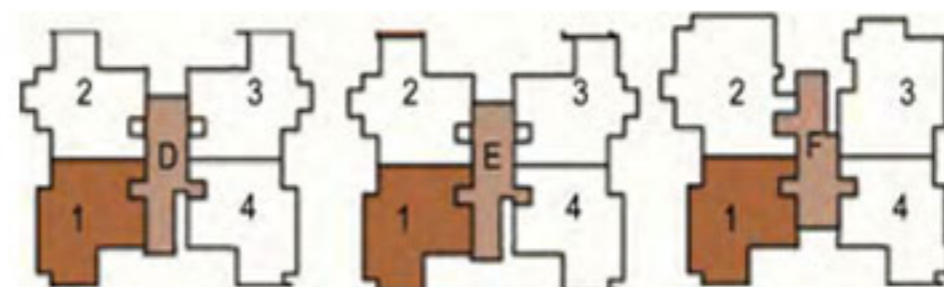

Towers - D, E & F  
Unit Plan: Ground Floor  
2 Bedroom


Carpet Area	858 Sq.ft
Saleable Area	1124 Sq.ft



Plan not to scale



### Key Plan

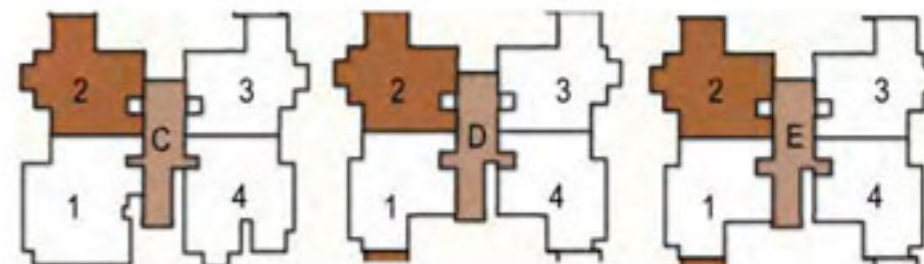

Towers - C, D & E  
Unit Plan: Ground Floor  
2 Bedroom


Carpet Area	856 Sq.ft
Saleable Area	1134 Sq.ft



Plan not to scale



### Key Plan

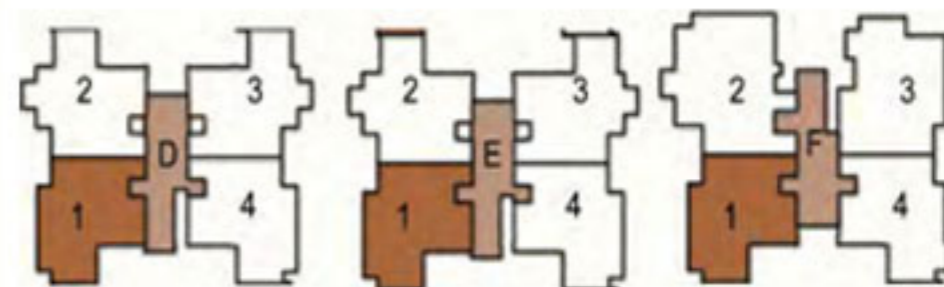

Towers - D, E & F  
Unit Plan: 1F - 7F  
2 Bedroom


Carpet Area	890 Sq.ft
Saleable Area	1163 Sq.ft



Plan not to scale



### Key Plan

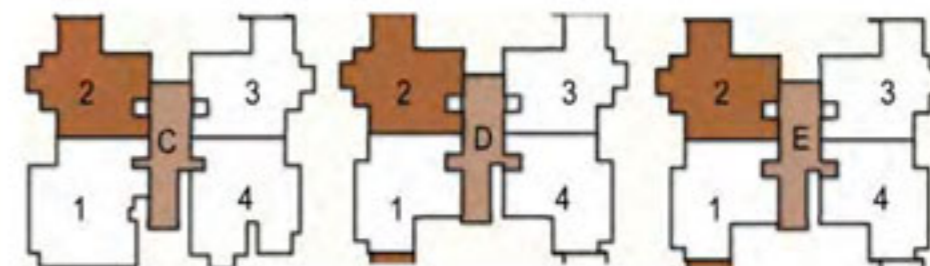

Towers - C, D & E  
Unit Plan: 1F - 7F  
2 Bedroom


Carpet Area	888 Sq.ft
Saleable Area	1174 Sq.ft



Plan not to scale



### Key Plan

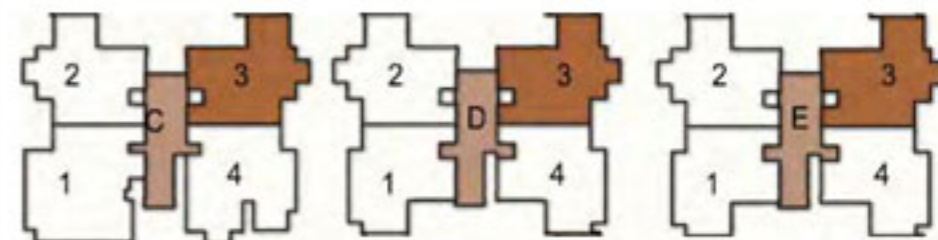

Towers - C, D & E  
Unit Plan: 1F - 7F  
2 Bedroom


Carpet Area	902 Sq.ft
Saleable Area	1204 Sq.ft



Plan not to scale





Key Plan

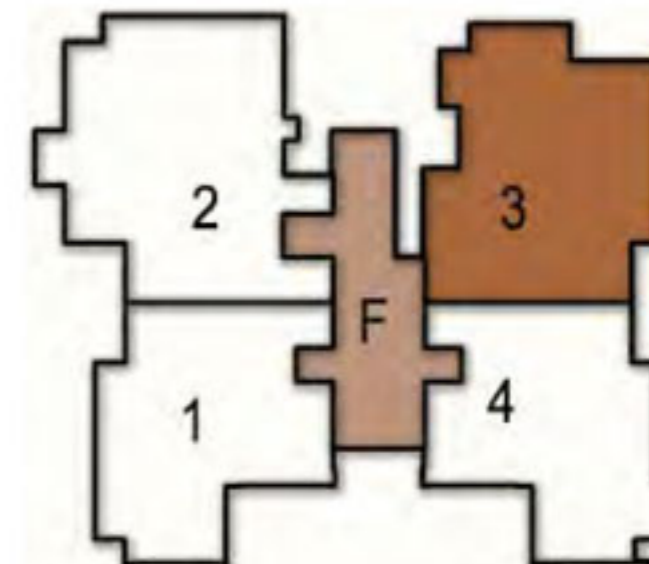

Towers - F  
Unit Plan: Ground Floor  
2.5 Bedroom

Carpet Area	956 Sq.ft
Saleable Area	1289 Sq.ft

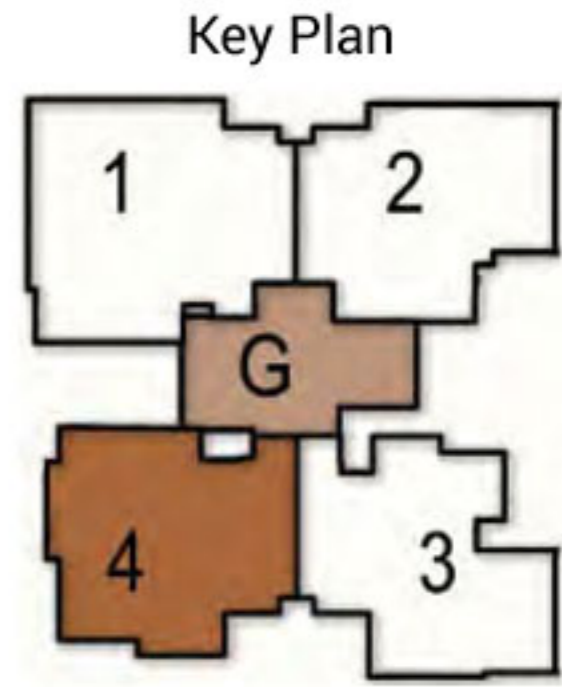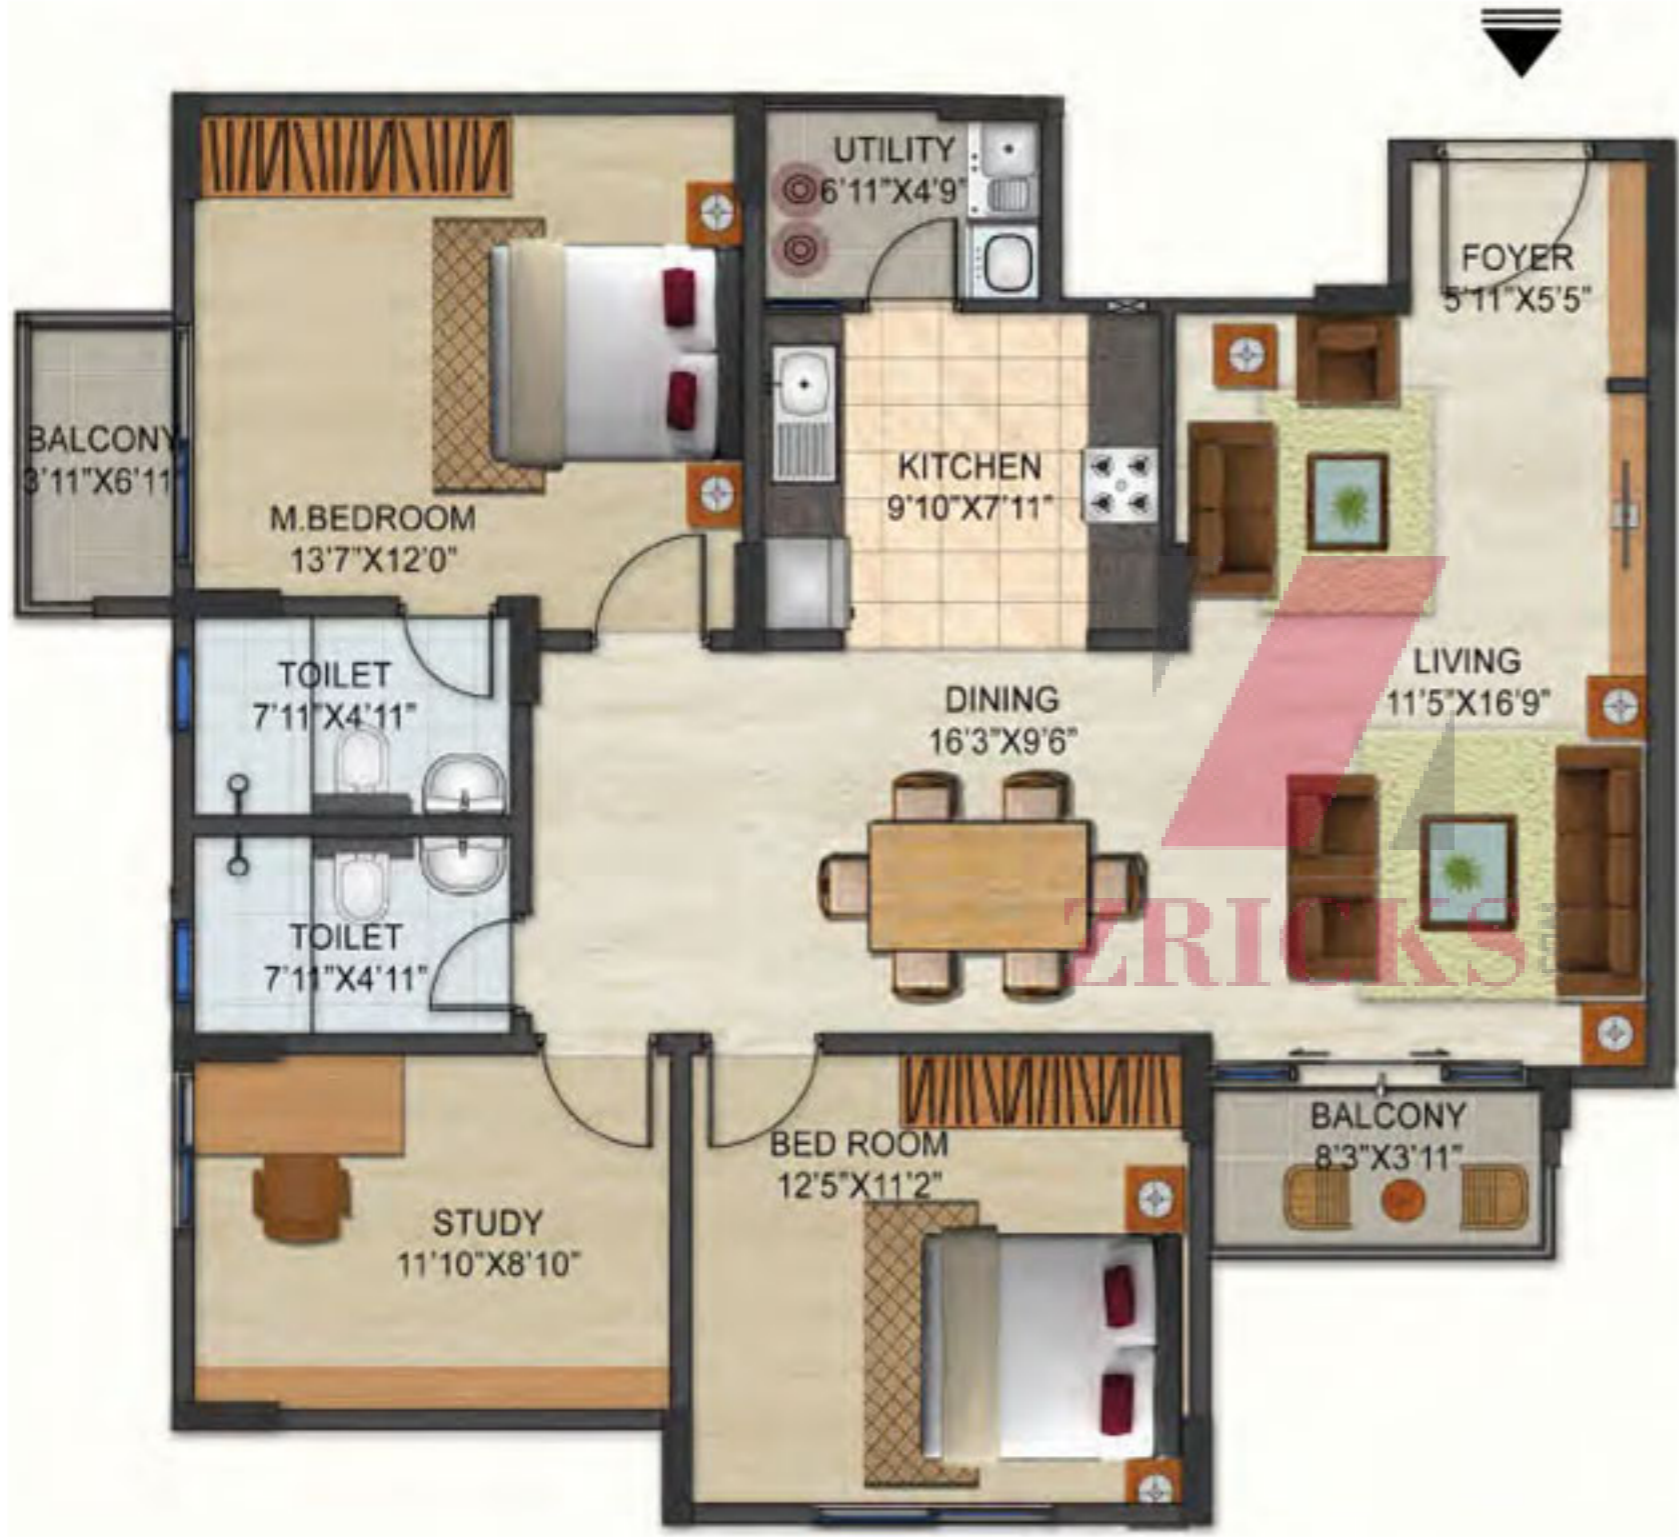

Towers - G  
 Unit Plan: 1F - 7F  
 2.5 Bedroom


Carpet Area	1062 Sq.ft
Saleable Area	1405 Sq.ft



Plan not to scale




### Key Plan

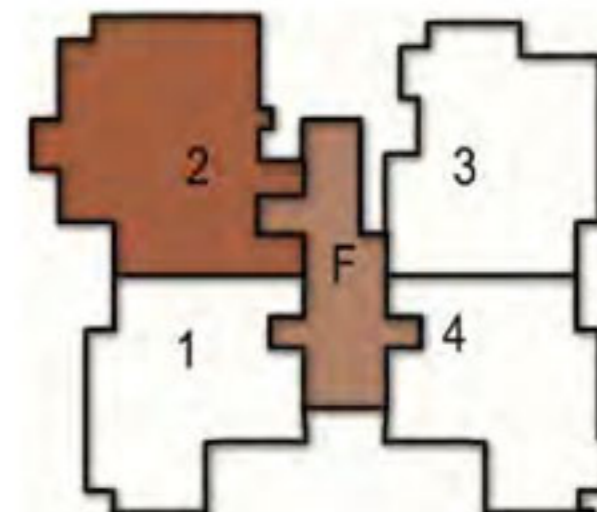


Towers - F  
Unit Plan: Ground Floor  
3 Bedroom

Carpet Area	1135 Sq.ft
Saleable Area	1490 Sq.ft



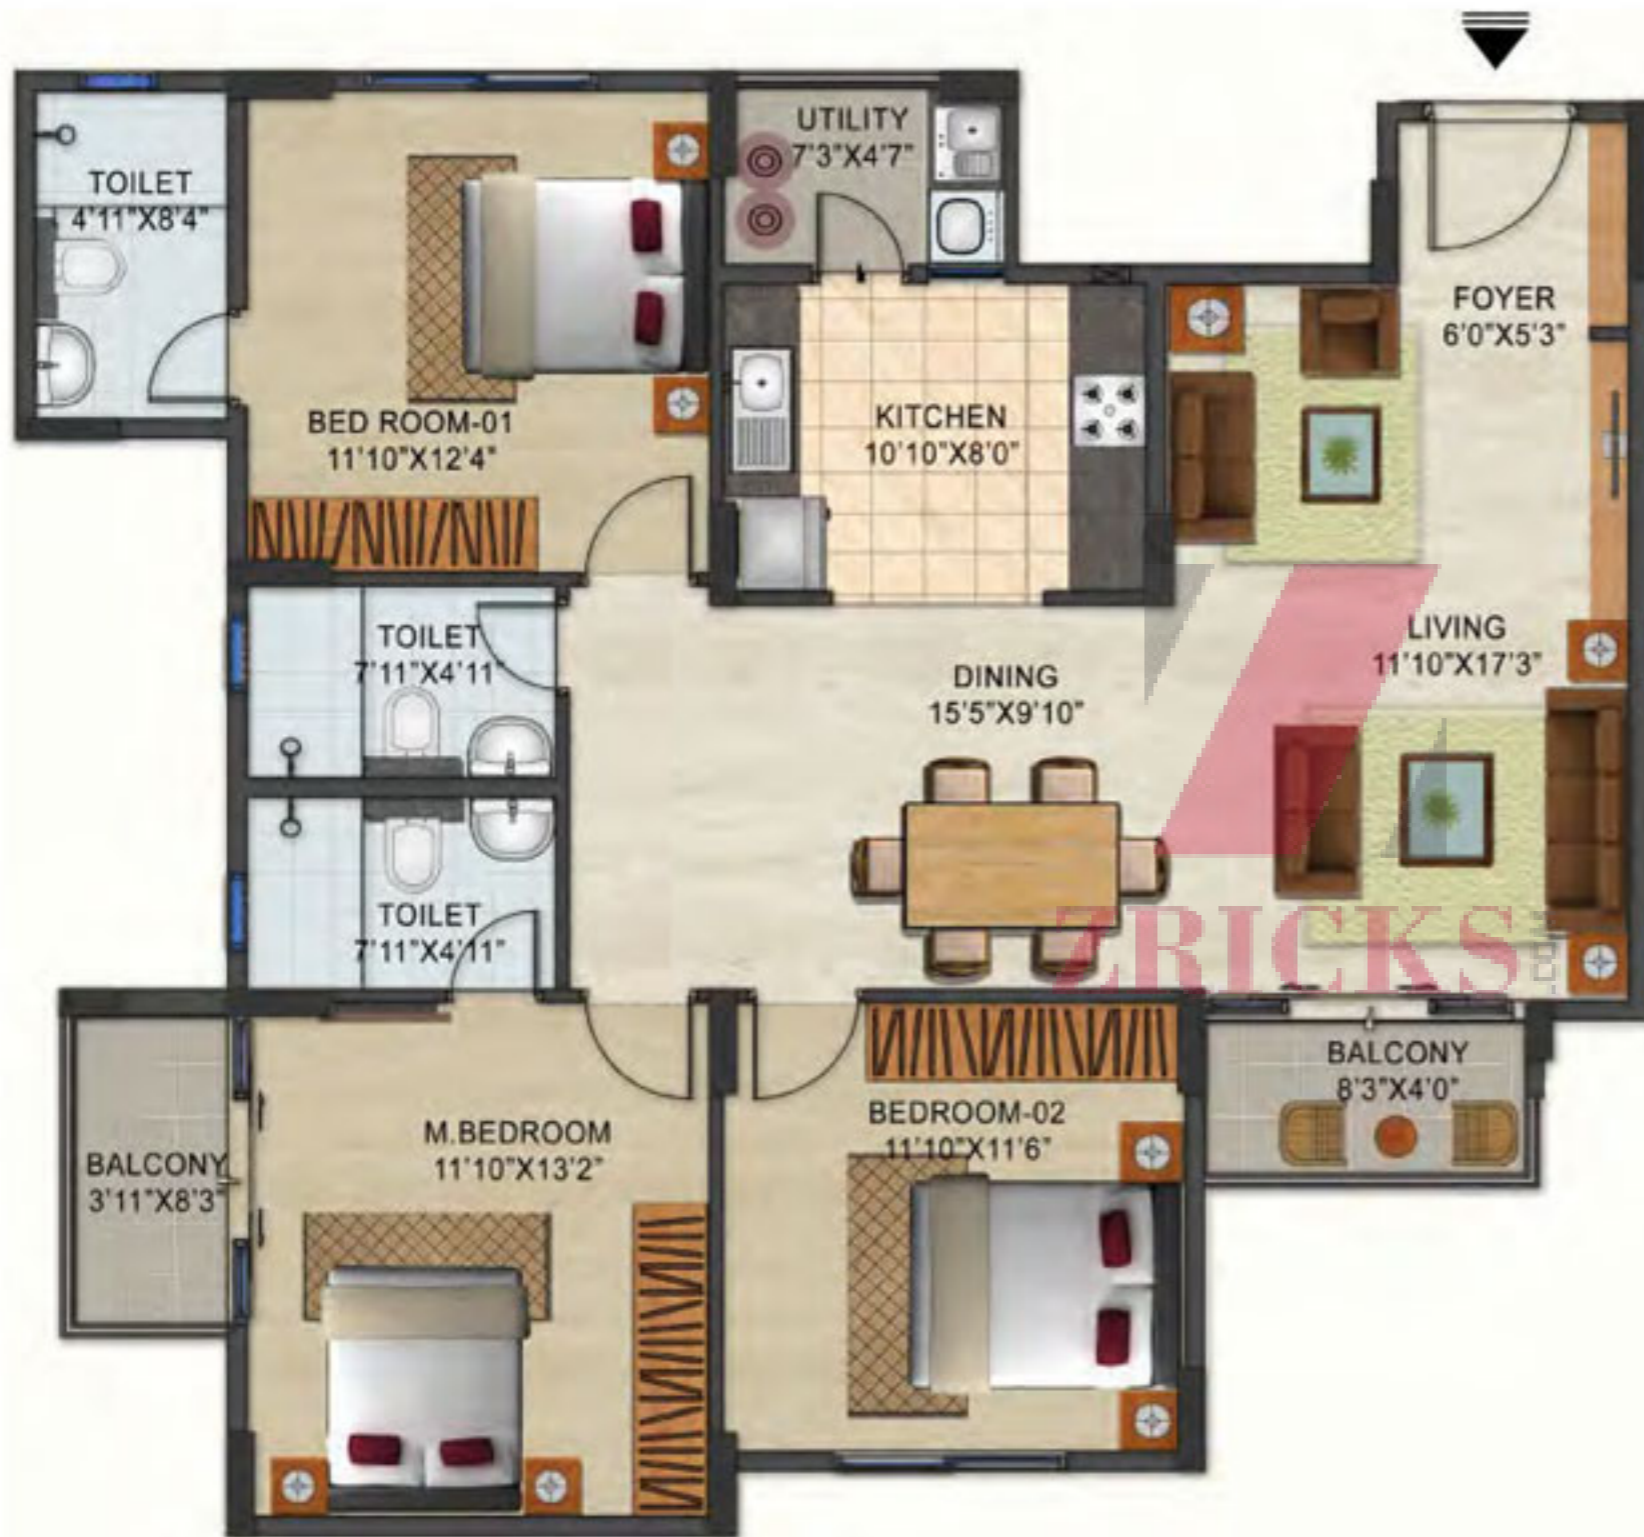

Key Plan

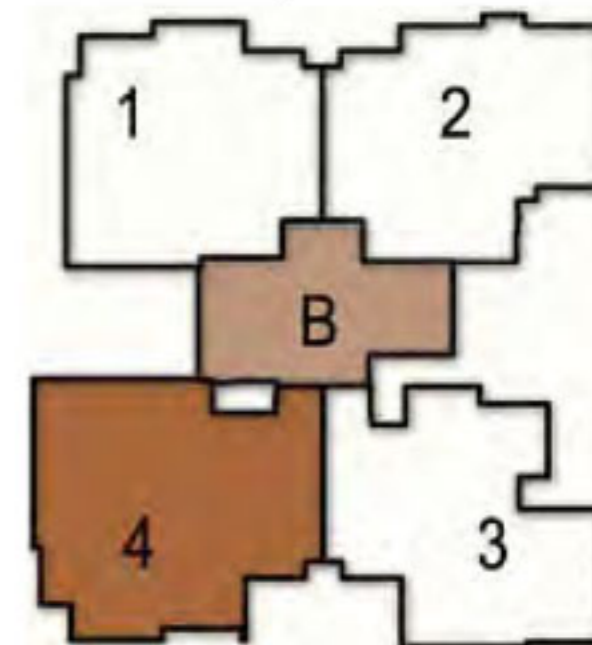

Towers - B  
Unit Plan: Ground Floor - 7F  
3 Bedroom


Carpet Area	1140 Sq.ft
Saleable Area	1504 Sq.ft



Plan not to scale



Key Plan

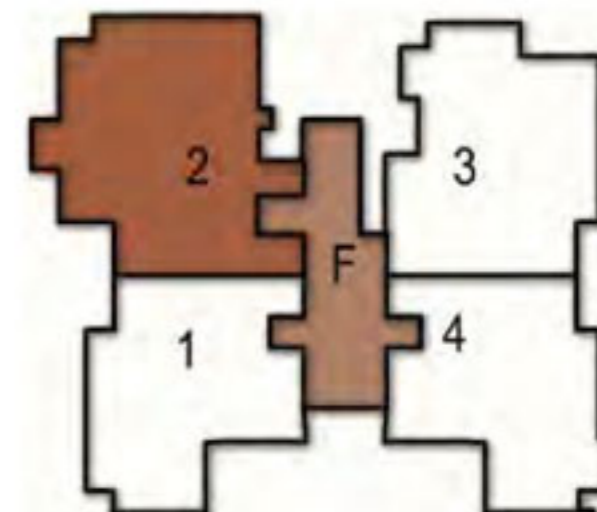

Towers - F  
Unit Plan: 1F - 7F  
3 Bedroom


Carpet Area	1167 Sq.ft
Saleable Area	1530 Sq.ft



Plan not to scale



Key Plan

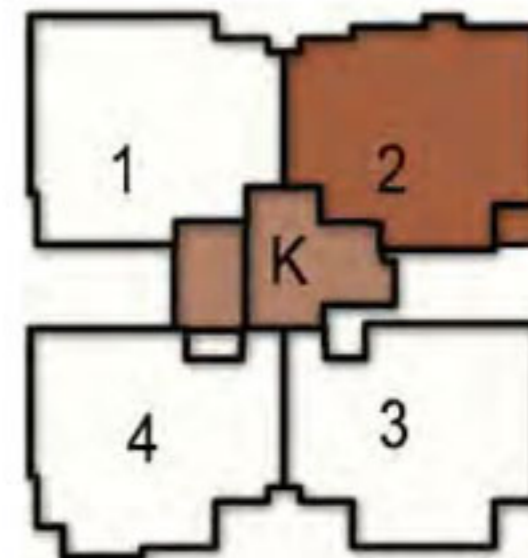


Towers - K  
Unit Plan: 1F, 3F, 5F & 7F  
3 Bedroom + Extended Sitout


Carpet Area	1303 Sq.ft
Saleable Area	1715 Sq.ft



Plan not to scale

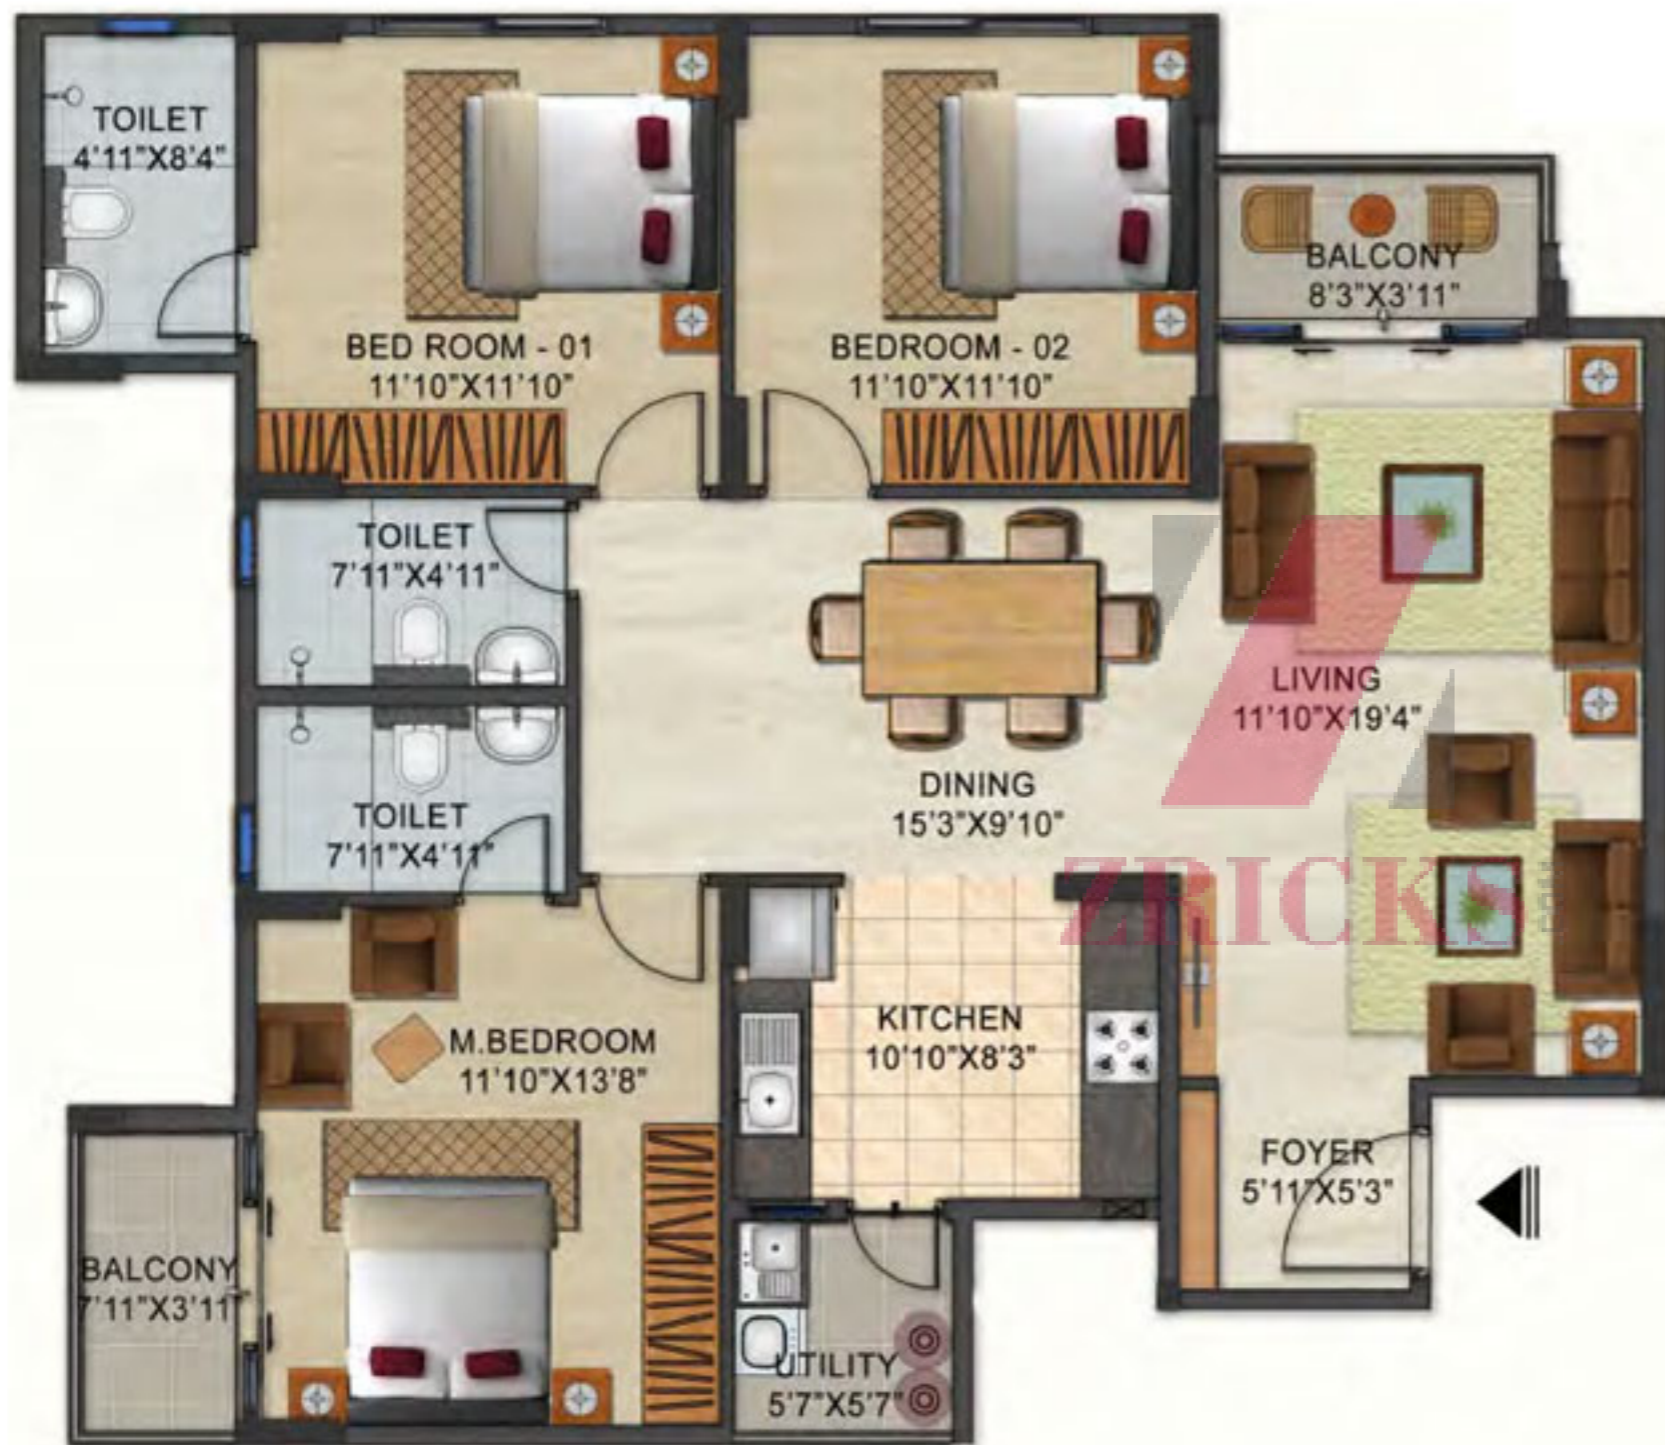

Key Plan

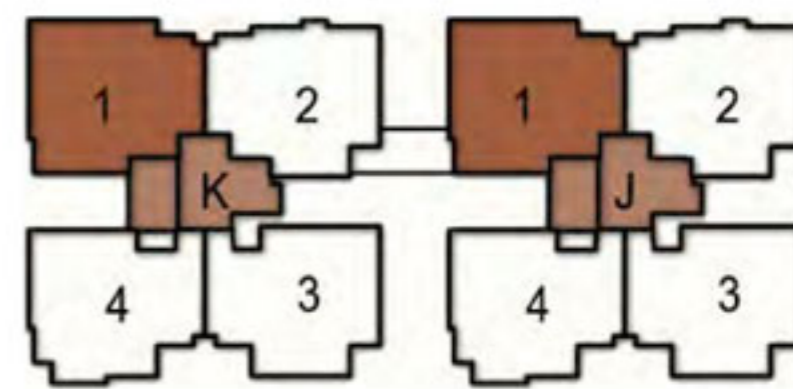


Towers - J - Ground Floor, 2F, 4F & 6F  
 Towers - K - Ground Floor - 7F  
 3 Bedroom


Carpet Area	1162 Sq.ft
Saleable Area	1542 Sq.ft



Plan not to scale

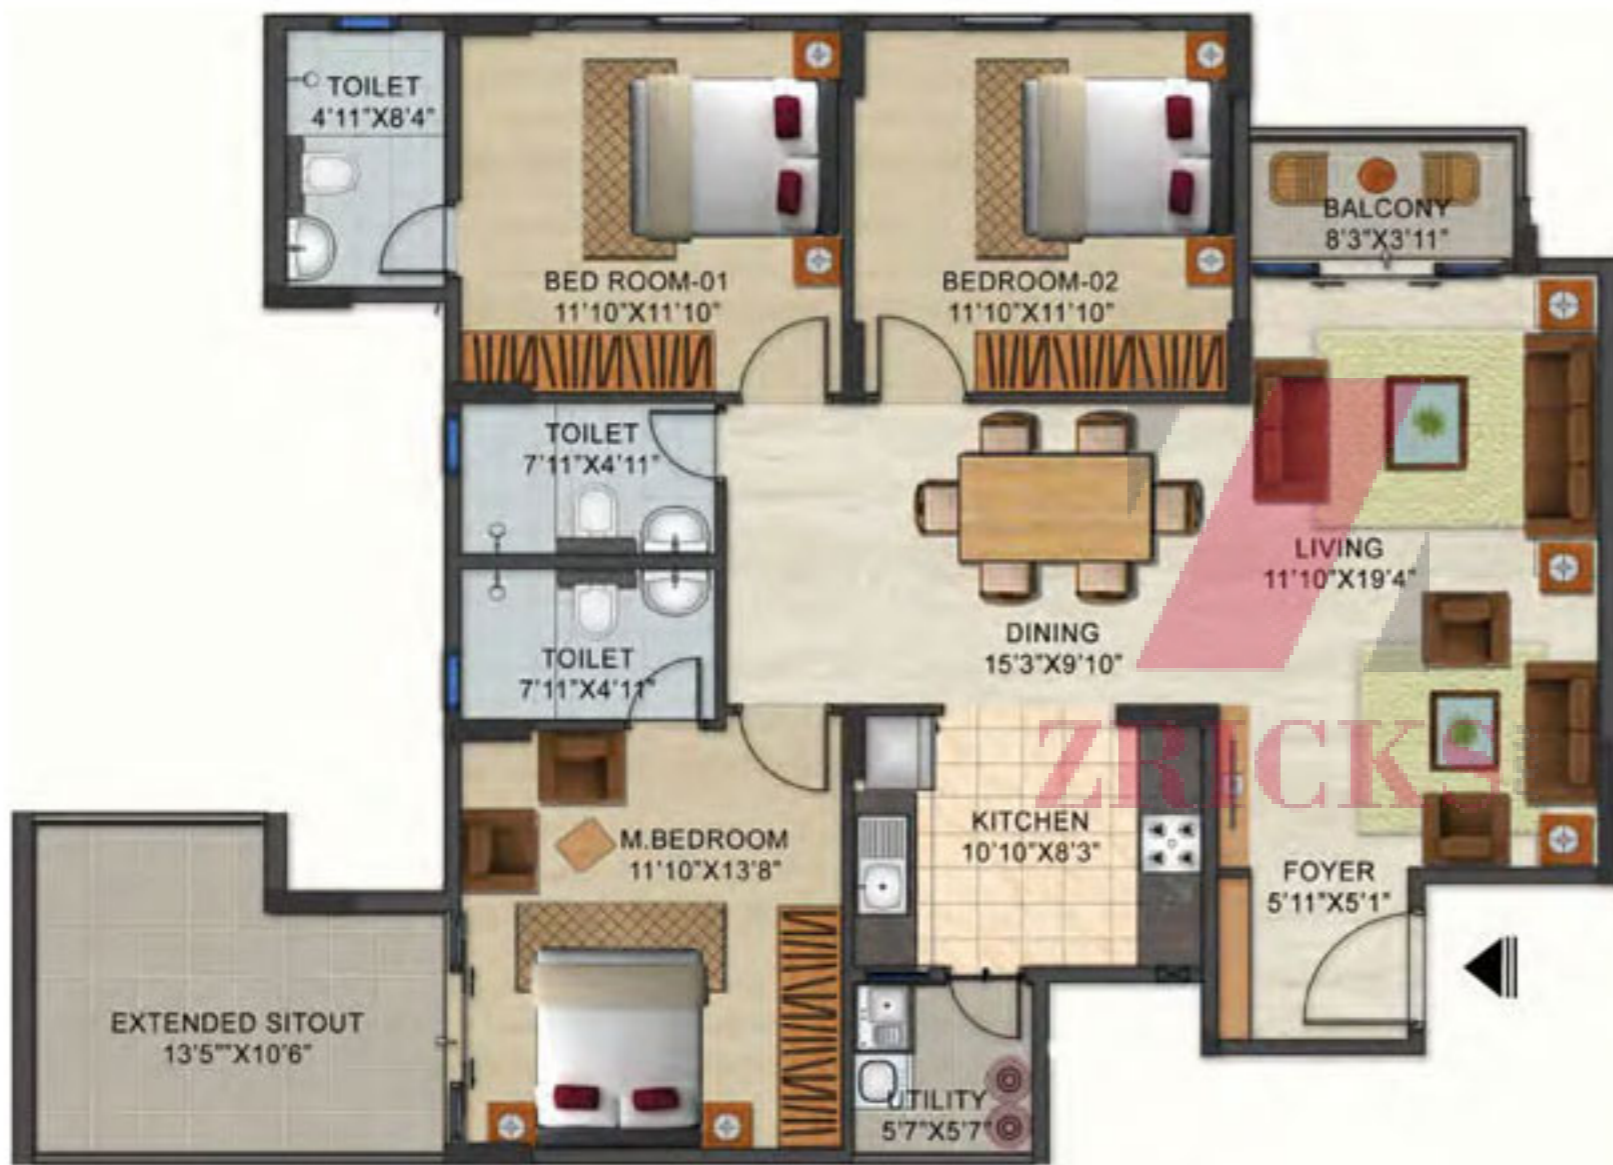


### Key Plan

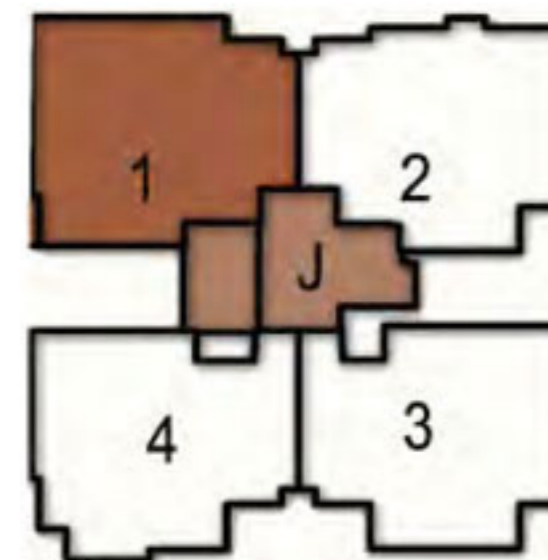

Towers - J  
Unit Plan: 1F, 3F, 5F & 7F  
3 Bedroom + Extended Sitout

Carpet Area	1257 Sq.ft
Saleable Area	1661 Sq.ft

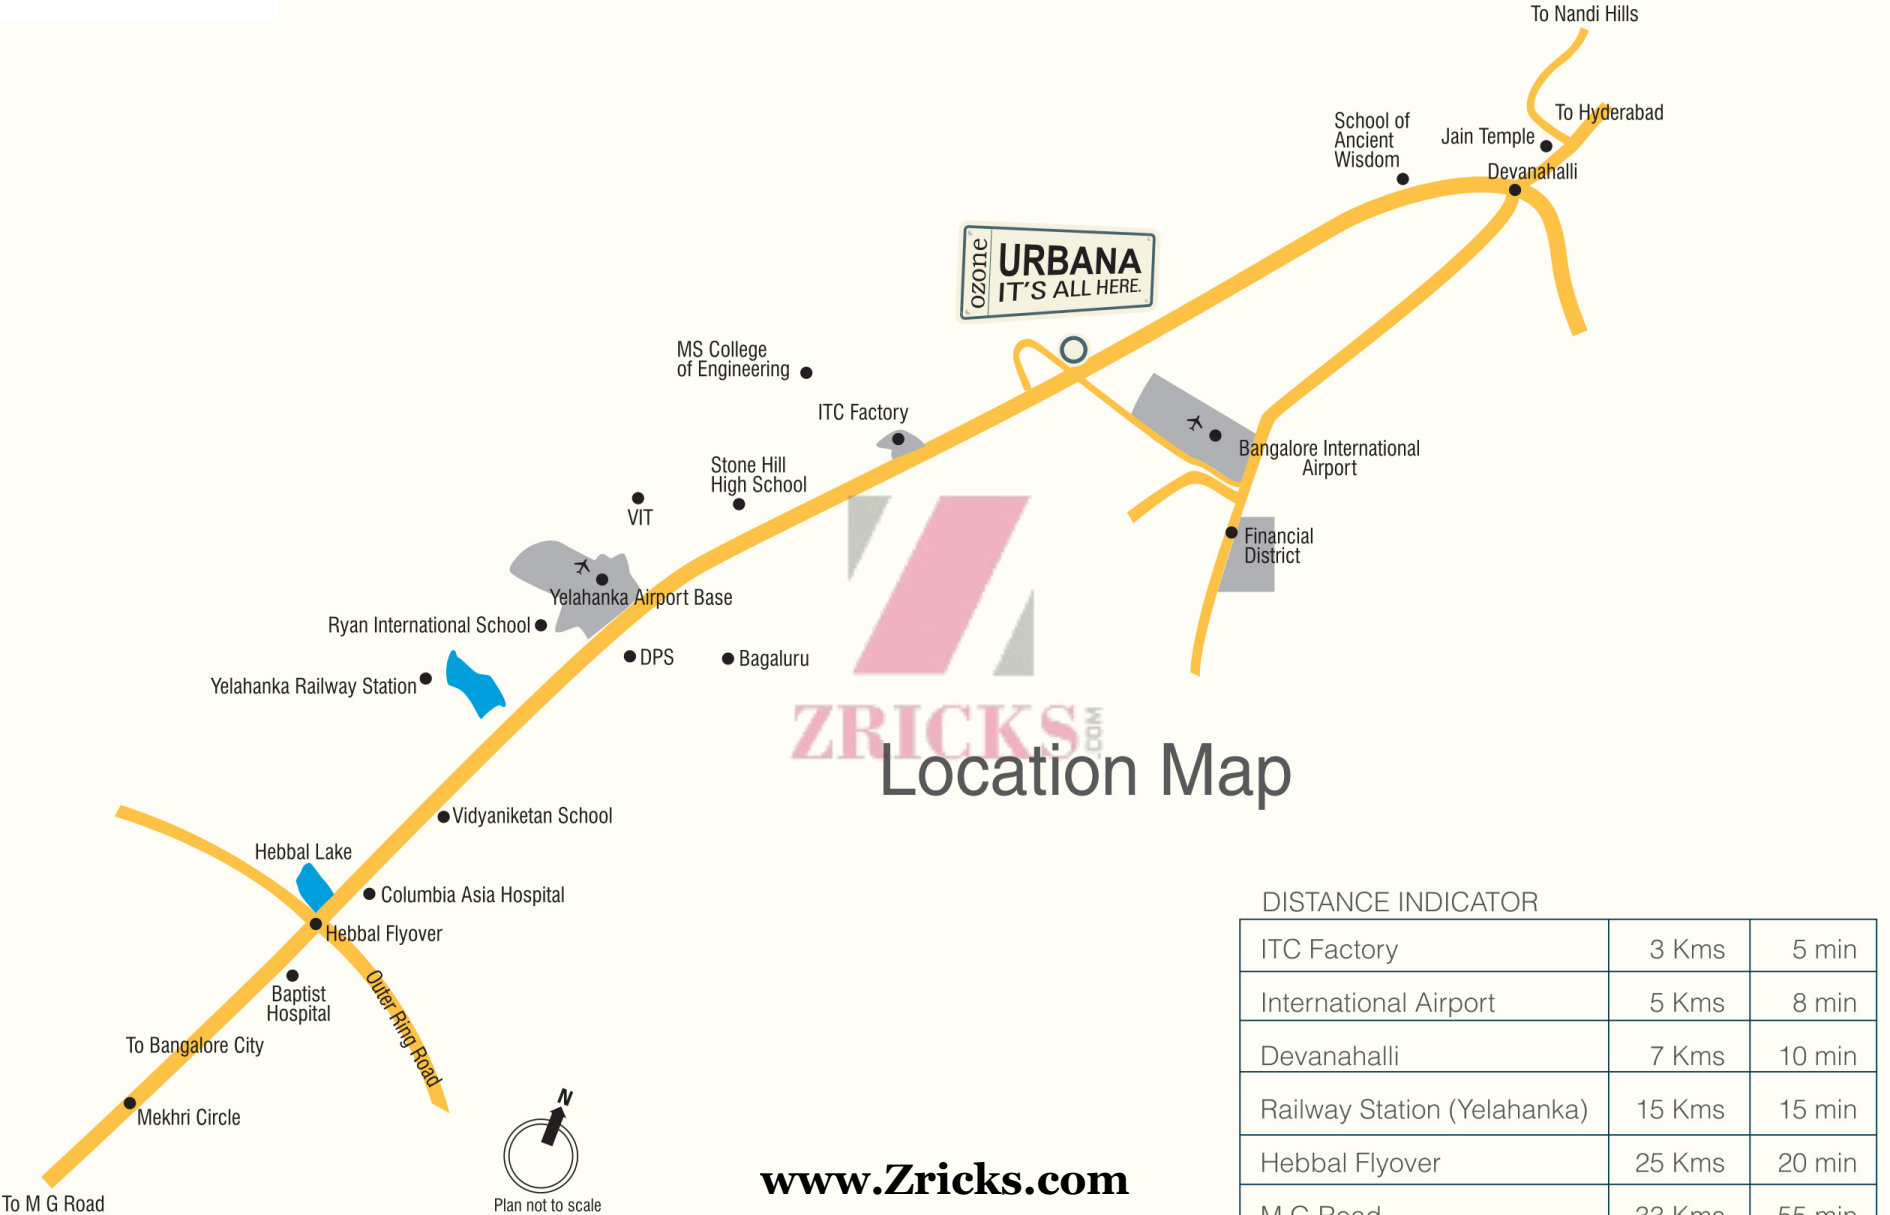

**URBANA**  
IT'S ALL HERE.


**ZRICKS.COM**

# Location Map

## DISTANCE INDICATOR

ITC Factory	3 Kms	5 min
International Airport	5 Kms	8 min
Devanahalli	7 Kms	10 min
Railway Station (Yelahanka)	15 Kms	15 min
Hebbal Flyover	25 Kms	20 min
M G Road	33 Kms	55 min

**www.Zricks.com**

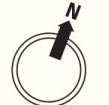


Plan not to scale

# Site Plan



Plan not to scale

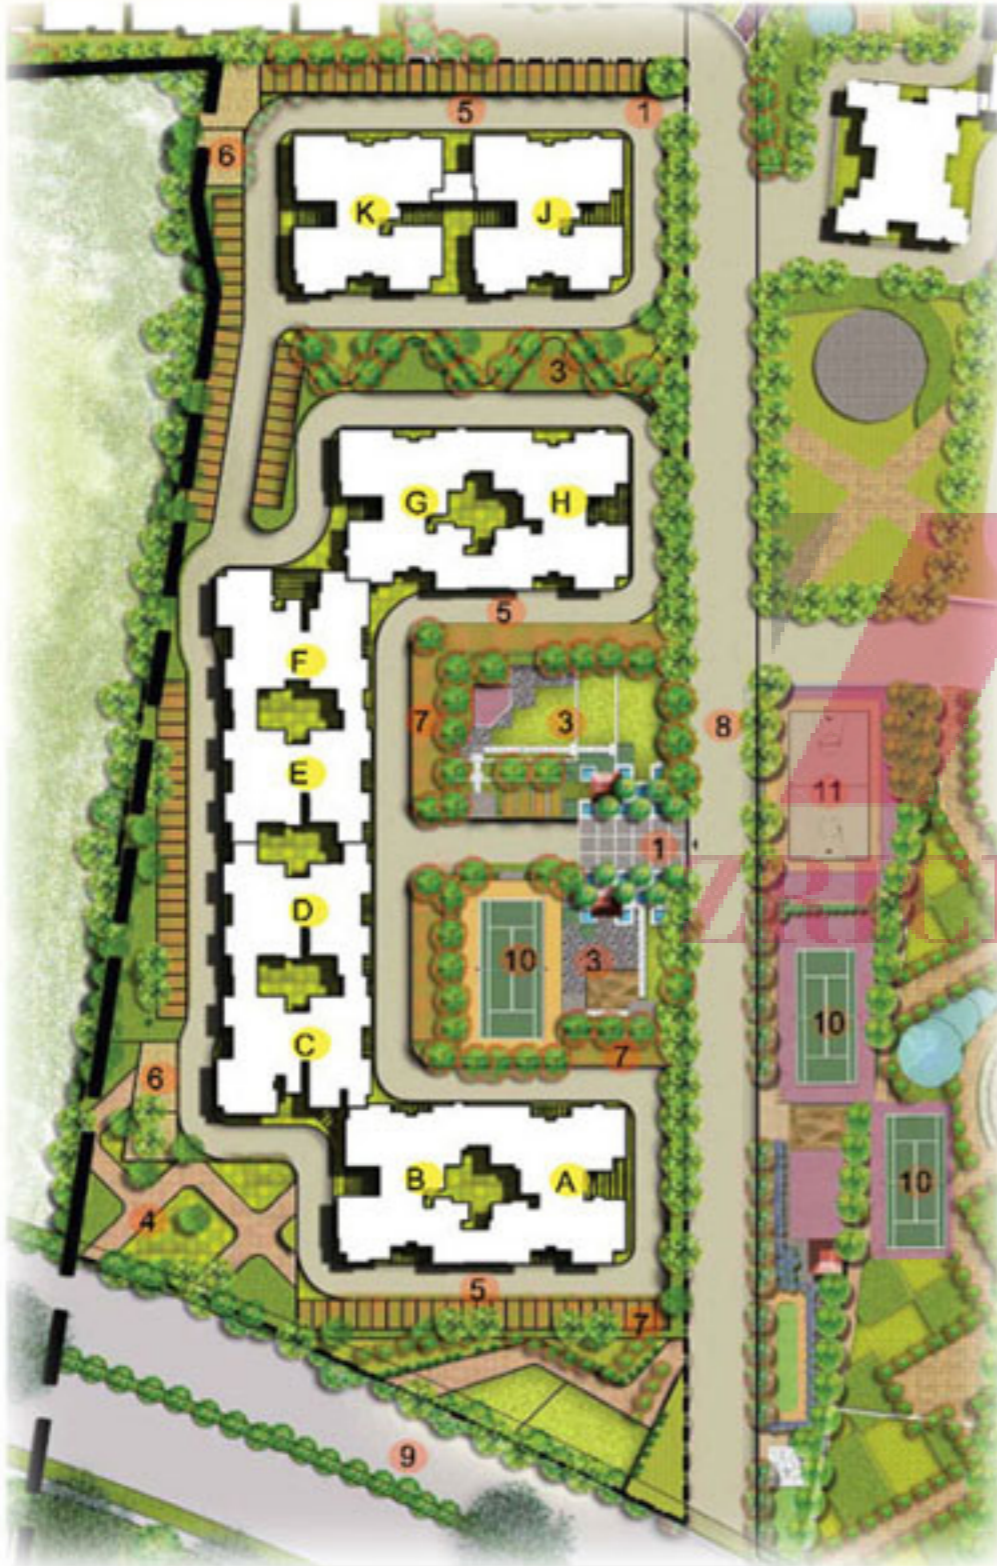

1. ENTRY/ EXIT
- MID RISE RESIDENTIAL TOWERS
3. PARK AND OPEN SPACES
4. VISITOR CAR PARKS
5. DRIVE WAY
6. DG AND TRANSFORMER
7. SURFACE CAR PARK
8. 12M WIDE ROAD
9. 40M WIDE CDP ROAD
10. TENNIS COURT
11. BASKET BALL COURT