



www.Zricks.com



ZRICKS

www.Zricks.com




Key Plan

Ground Floor

Saleable Area	2101 Sq.ft.
Landscape Area	93 Sq.ft.



Plan not to scale

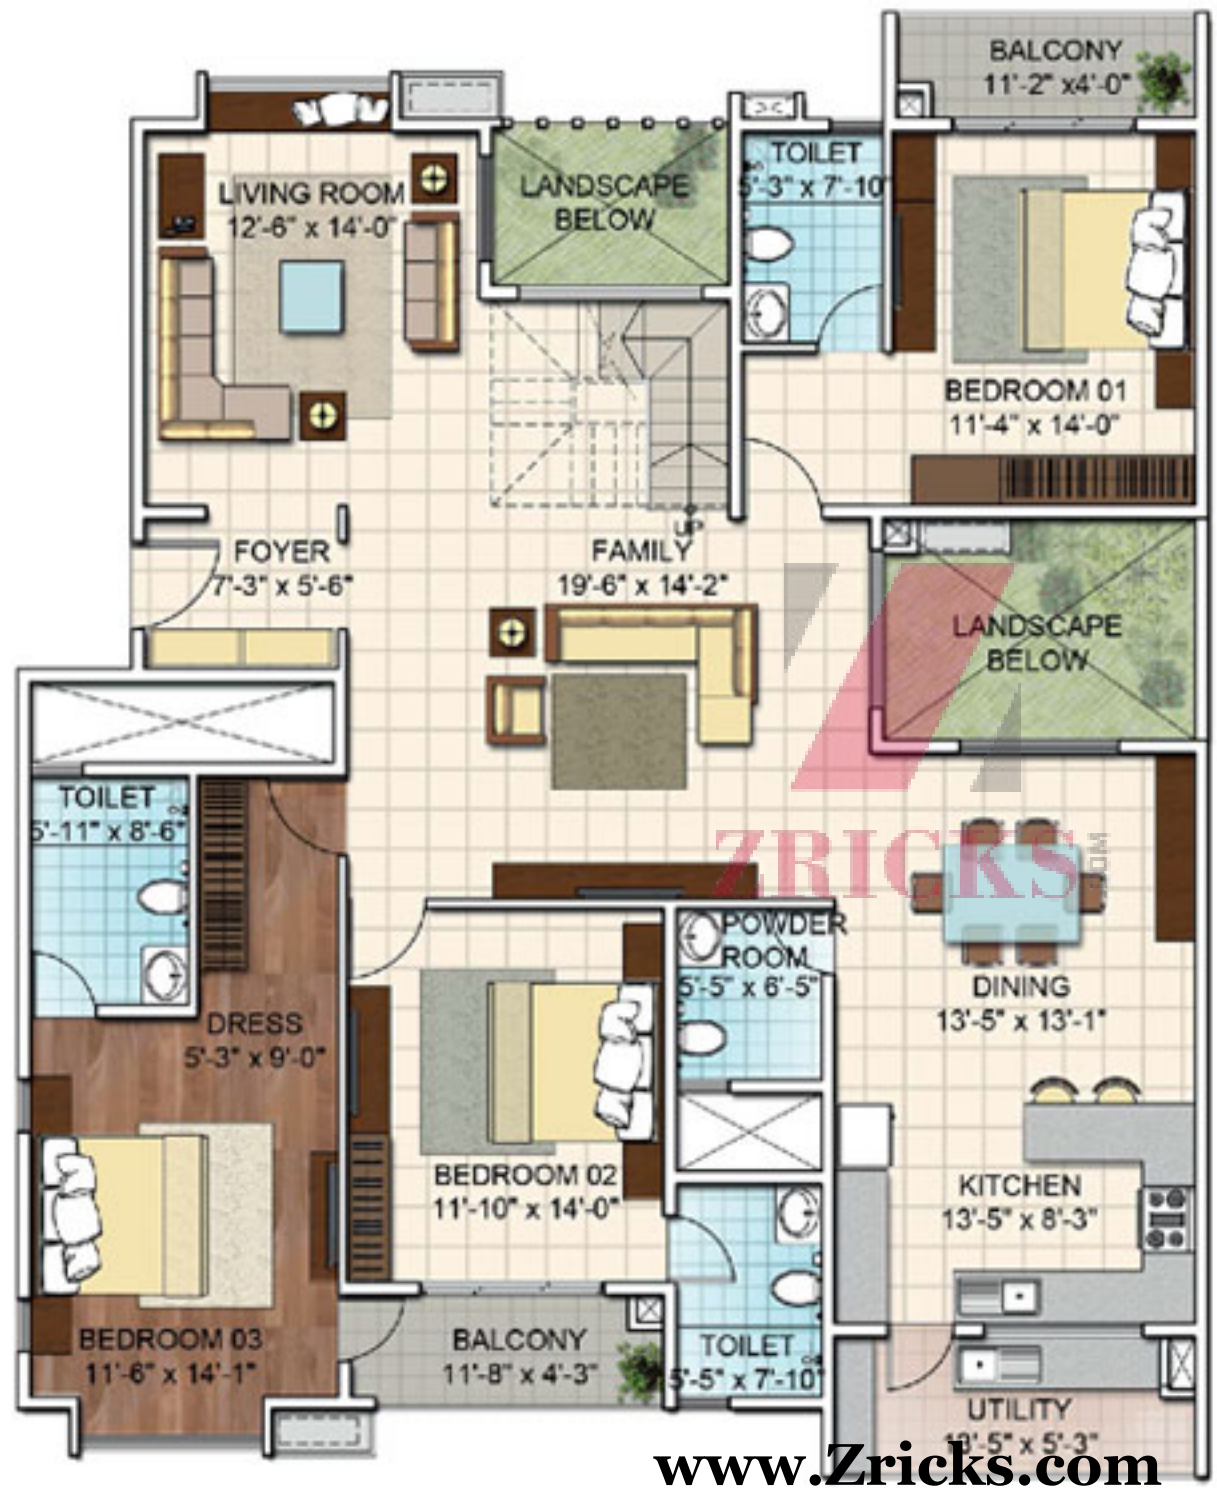

Key Plan

Third Floor

Saleable Area	2318 Sq.ft.
---------------	-------------




Plan not to scale



Key Plan

Ground Floor

Saleable Area	2196 Sq.ft.
Landscape Area	152 Sq.ft.

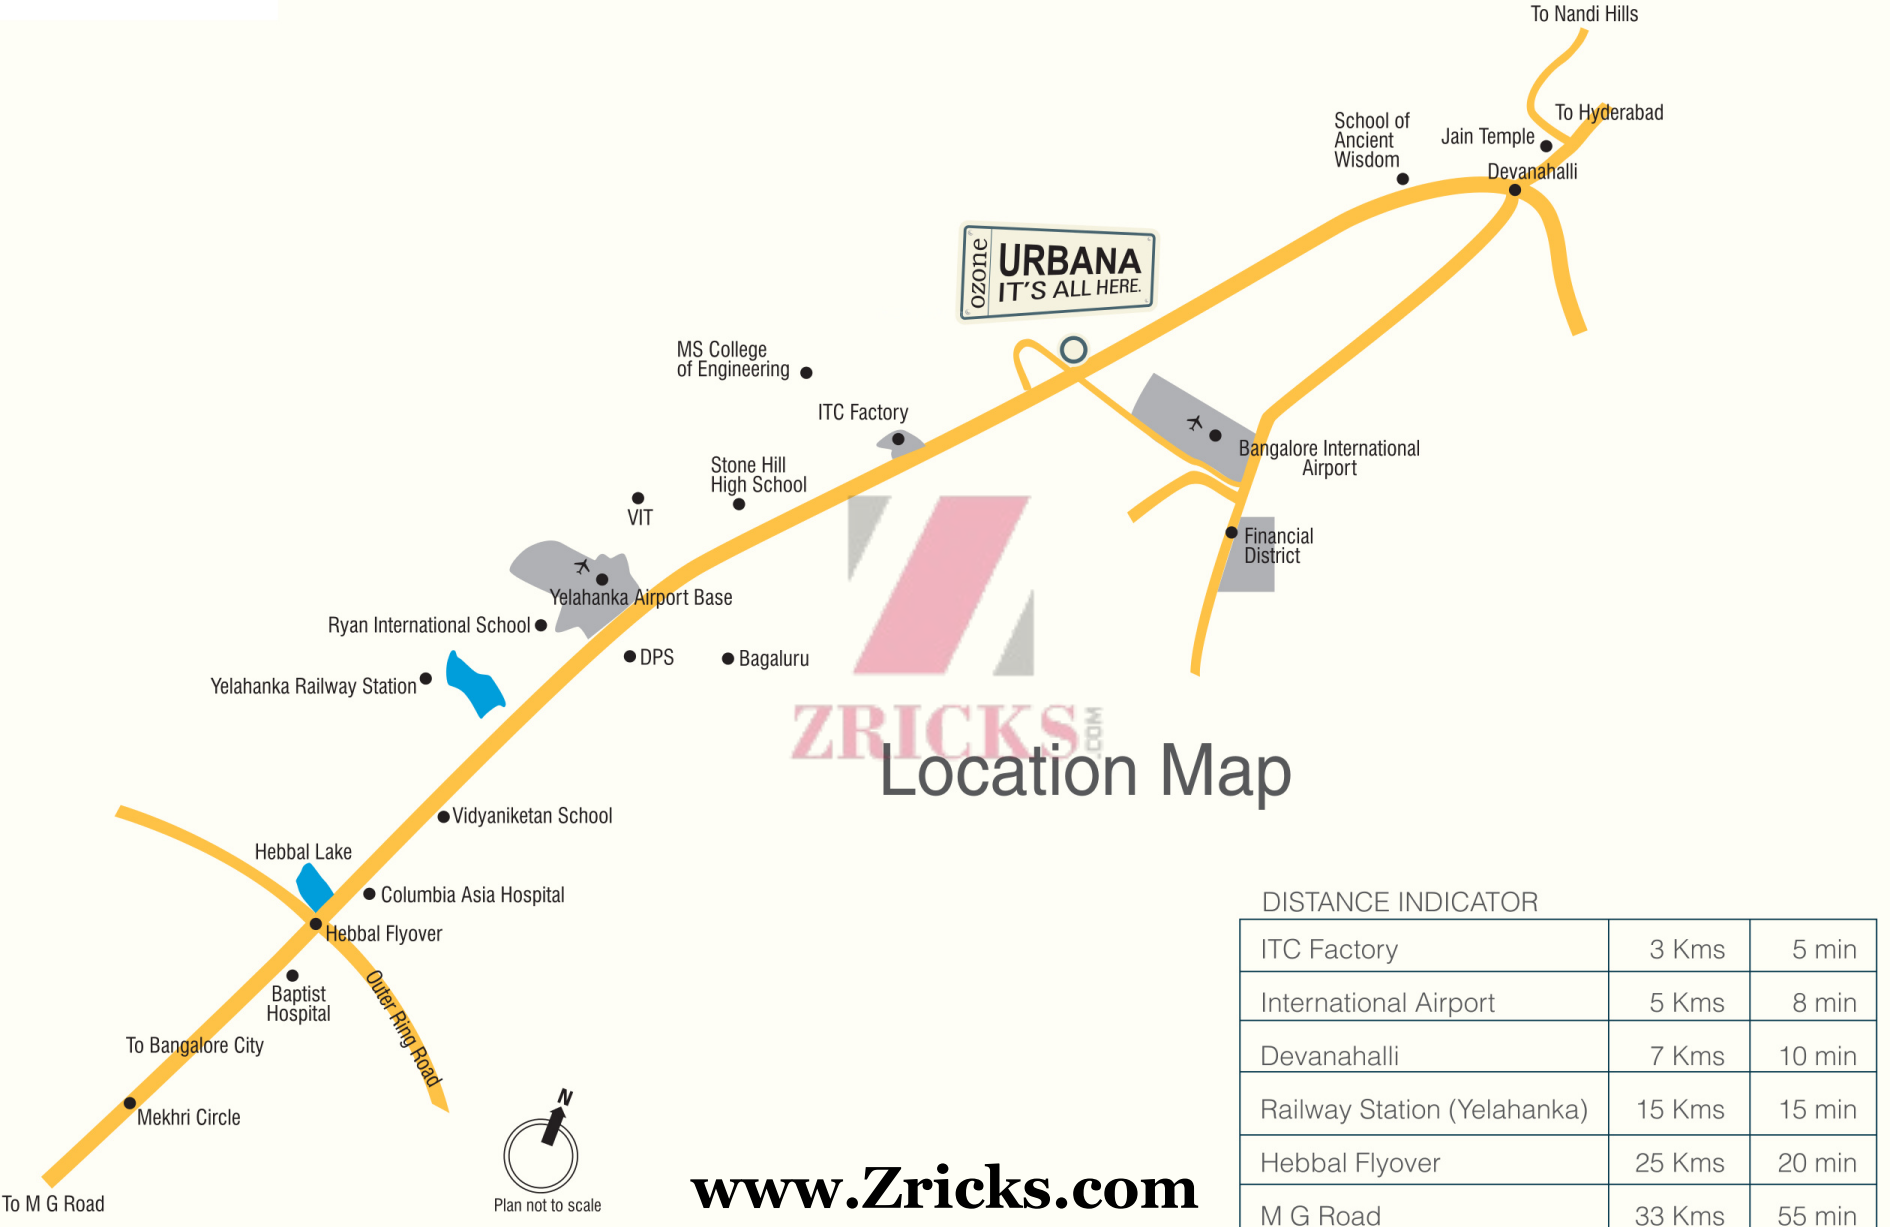

ozone URBANA IT'S ALL HERE.


ZRICKS.COM

Location Map

DISTANCE INDICATOR

ITC Factory	3 Kms	5 min
International Airport	5 Kms	8 min
Devanahalli	7 Kms	10 min
Railway Station (Yelahanka)	15 Kms	15 min
Hebbal Flyover	25 Kms	20 min
M G Road	33 Kms	55 min

www.Zricks.com

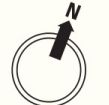


Plan not to scale



- 1. Main Entrance
- 2. Retail Village
- 3. Star Hotel
- 4. Business Hub
- 5. BR Life Hospital
- 6. National Public School
- 7. Substation
- 8. Future Residential Development - Apartment
- 9. Future Residential Development - Villament
- 10. Clubhouse
- 11. Central Plaza
- 12. Community Boulevard
- 13. Irene - Senior Living
- 14. Serene - Senior Living
- 15. Aura
- 16. Alcove
- 17. Meadows
- 18. Aqua
- 19. Belvedere
- 20. Pavilion
- 21. Avenue
- 22. Future Development
- 23. Western Entrance



Site Plan

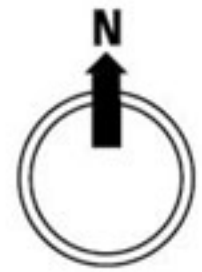

Plan not to scale

