



**UNIT PLAN: FIRST FLOOR
(3BHK - TYPE-2)**



KEY PLAN



CARPET AREA: 1624 SFT
SALEABLE AREA: 2148 SFT

**UNIT PLAN: 2ND,3RD & 4TH FLOOR
(3BHK TYPE-2A)**



CARPET AREA:1643 SFT
SALEABLE AREA:2172 SFT

KEY PLAN






UNIT PLAN -1ST,2ND,3RD,& 4TH FLOOR
(3BHK TYPE-3)



KEY PLAN

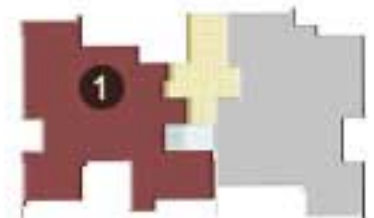


CARPET AREA: 1674 SFT
SALEABLE AREA: 2229 SFT

**UNIT PLAN - 1ST,2ND,3RD,& 4TH FLOORS
(4BHK TYPE-1)**



KEY PLAN

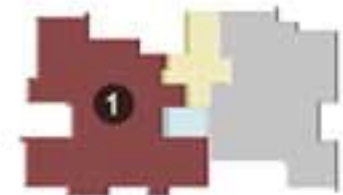


CARPET AREA: 1947 SFT
SALEABLE AREA: 2637 SFT

Site Plan



Plan not to scale

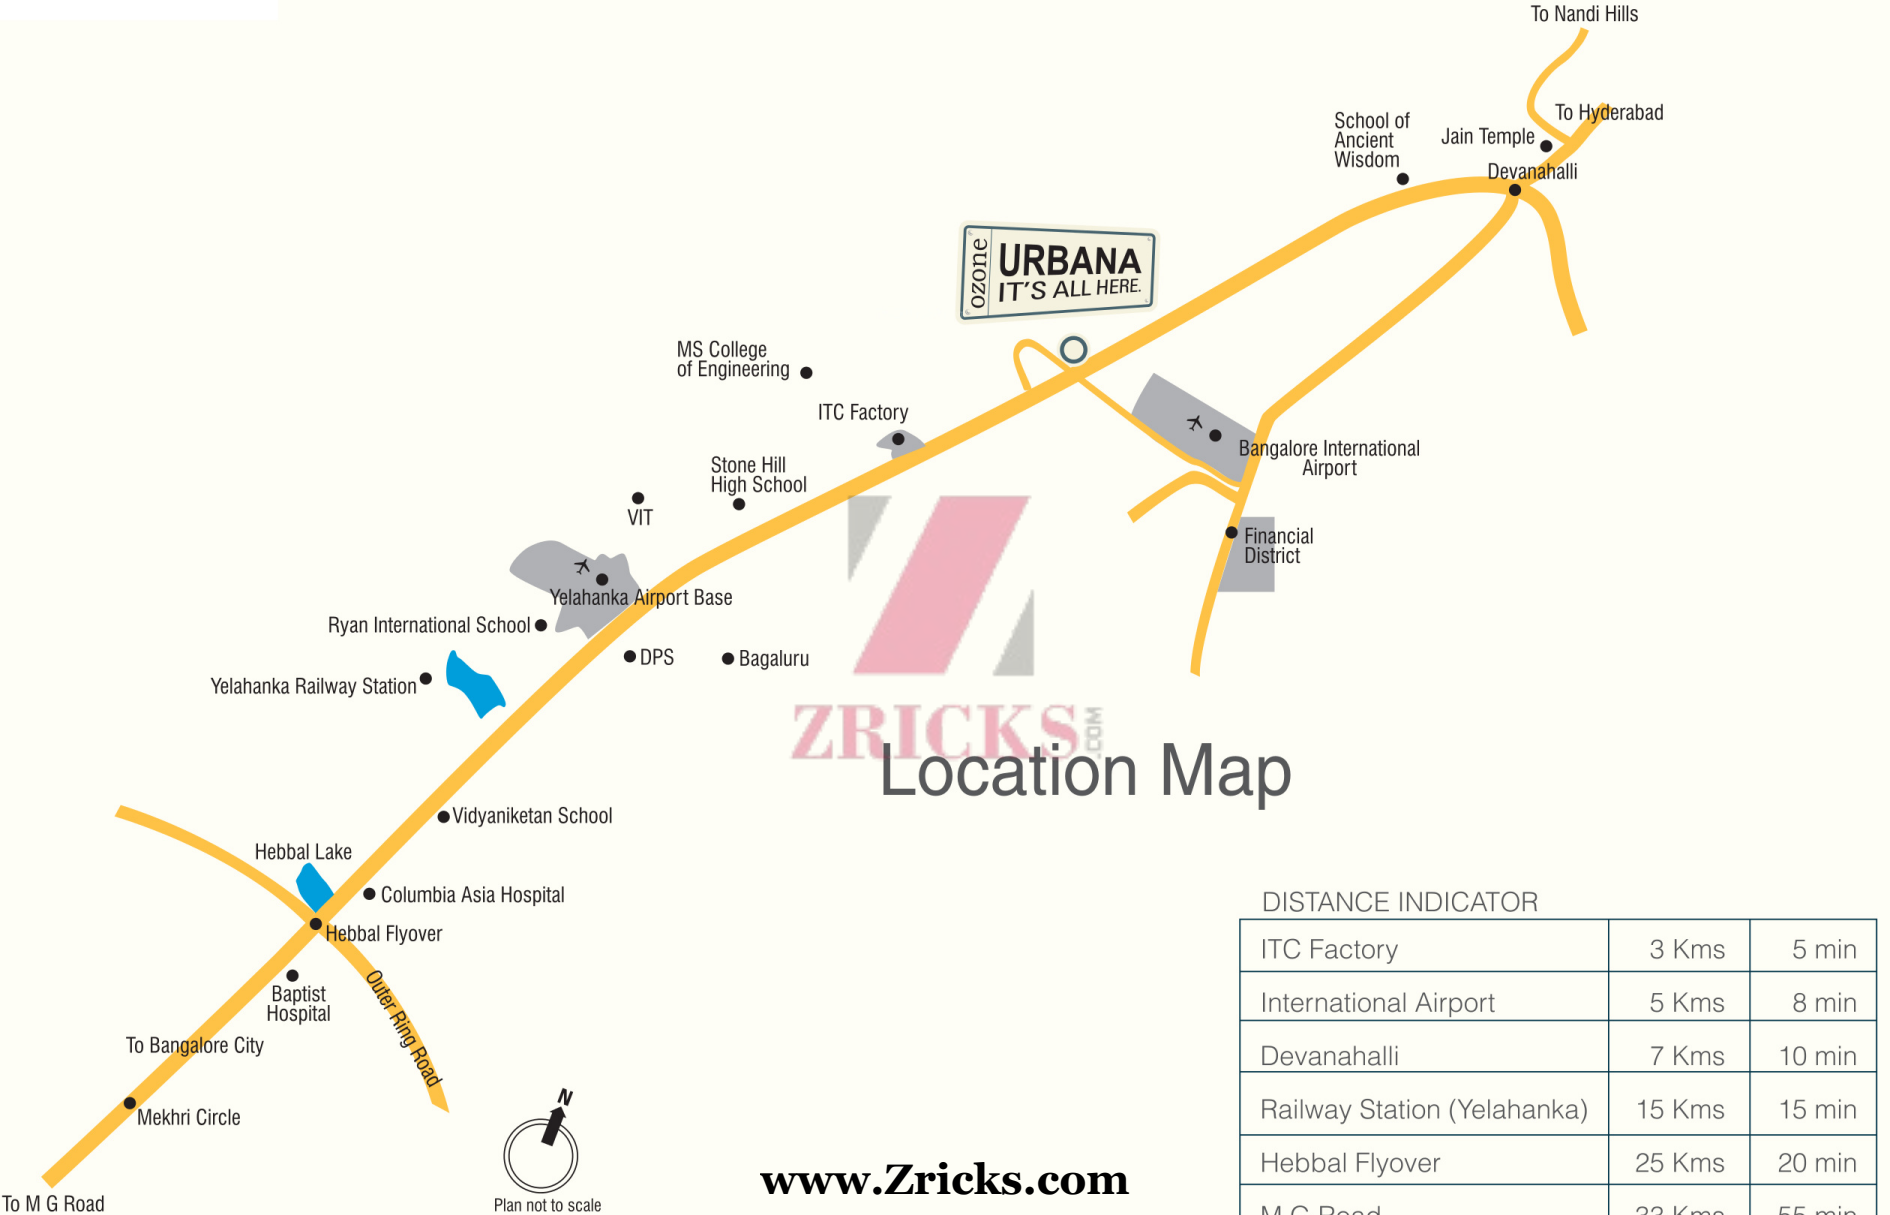

URBANA
IT'S ALL HERE.

ZRICKS.COM

Location Map

DISTANCE INDICATOR

| | | |
|-----------------------------|--------|--------|
| ITC Factory | 3 Kms | 5 min |
| International Airport | 5 Kms | 8 min |
| Devanahalli | 7 Kms | 10 min |
| Railway Station (Yelahanka) | 15 Kms | 15 min |
| Hebbal Flyover | 25 Kms | 20 min |
| M G Road | 33 Kms | 55 min |

www.Zricks.com