







60.0 METER WIDE ROAD


ROYALE PLAZA

MAPSKO
Royale Ville
LUXURY APARTMENTS

www.Zricks.com

Location Map



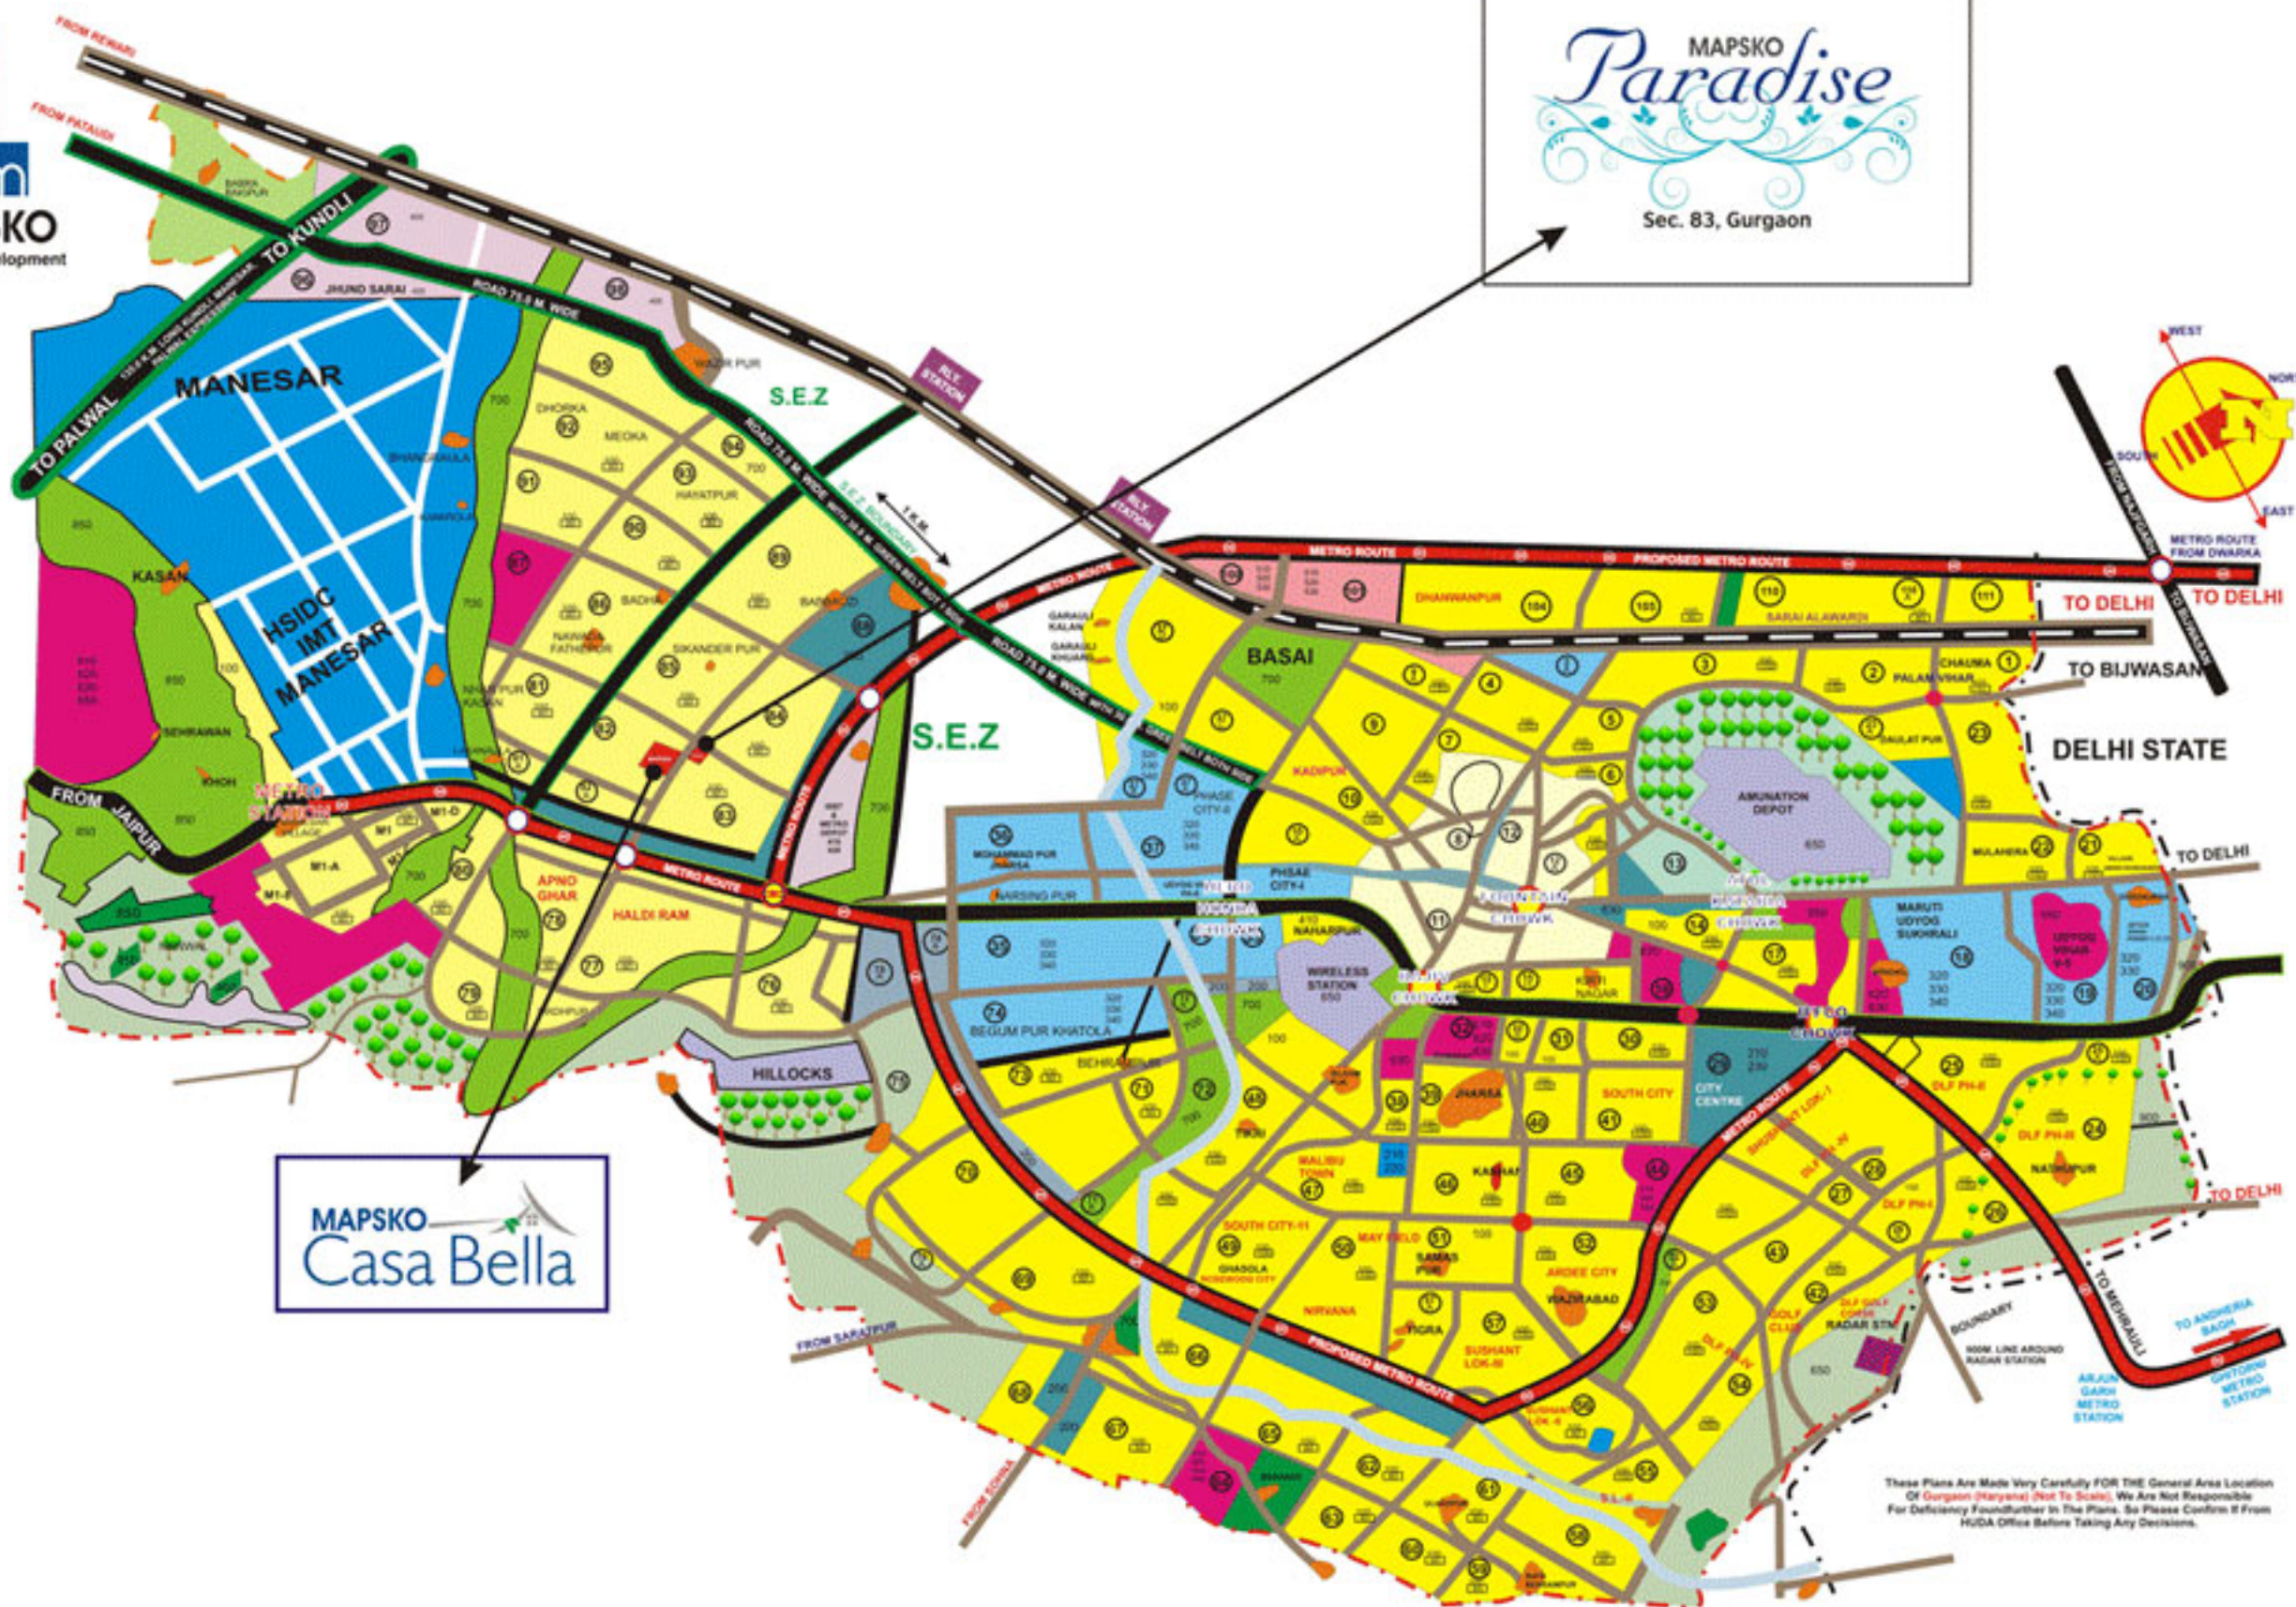

MAPSKO
Casa Bella

These Plans Are Made Very Carefully FOR THE General Area Location
OF Gurgaon (Haryana) (Not To Scale). We Are Not Responsible
For Deficiency Found Further In The Plans. So Please Confirm It From
HUDA Office Before Taking Any Decisions.