





Arcadia II Location

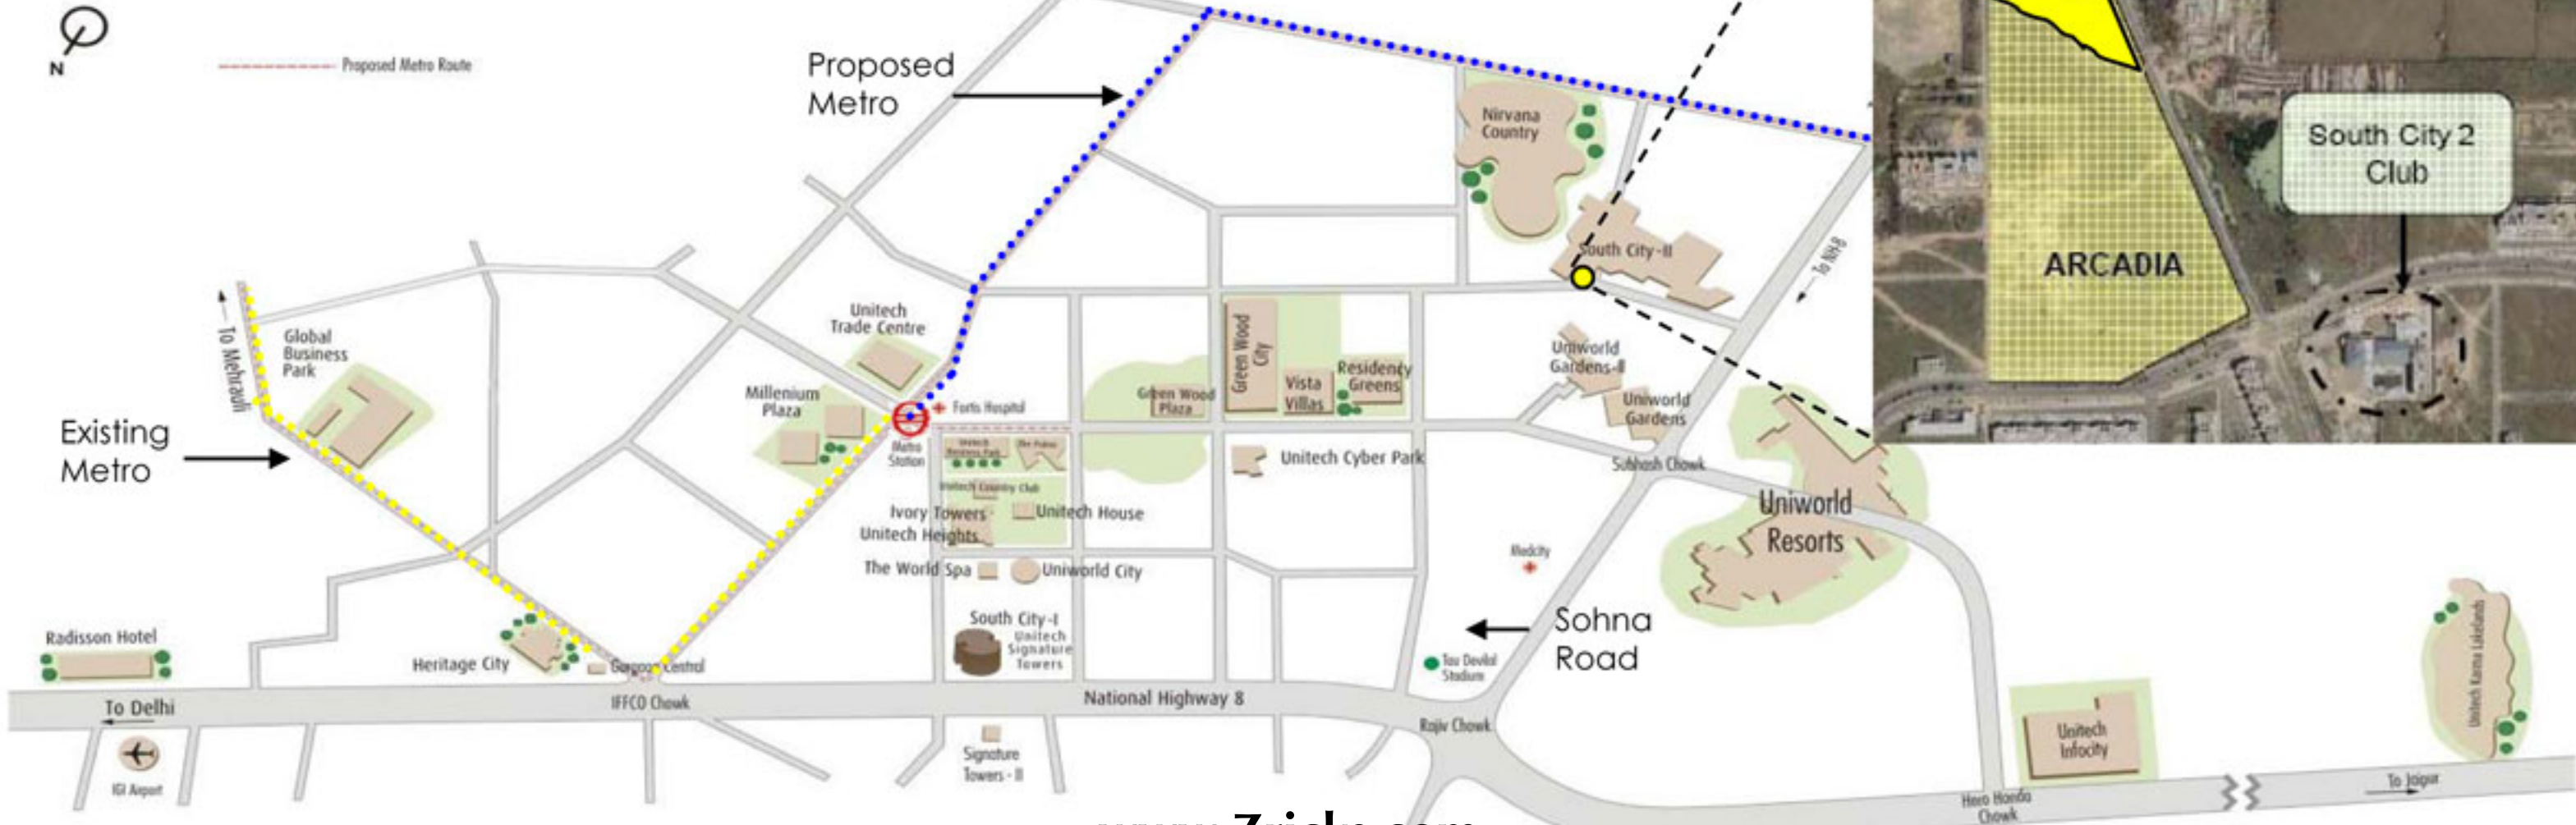

Arcadia II – Site Plan

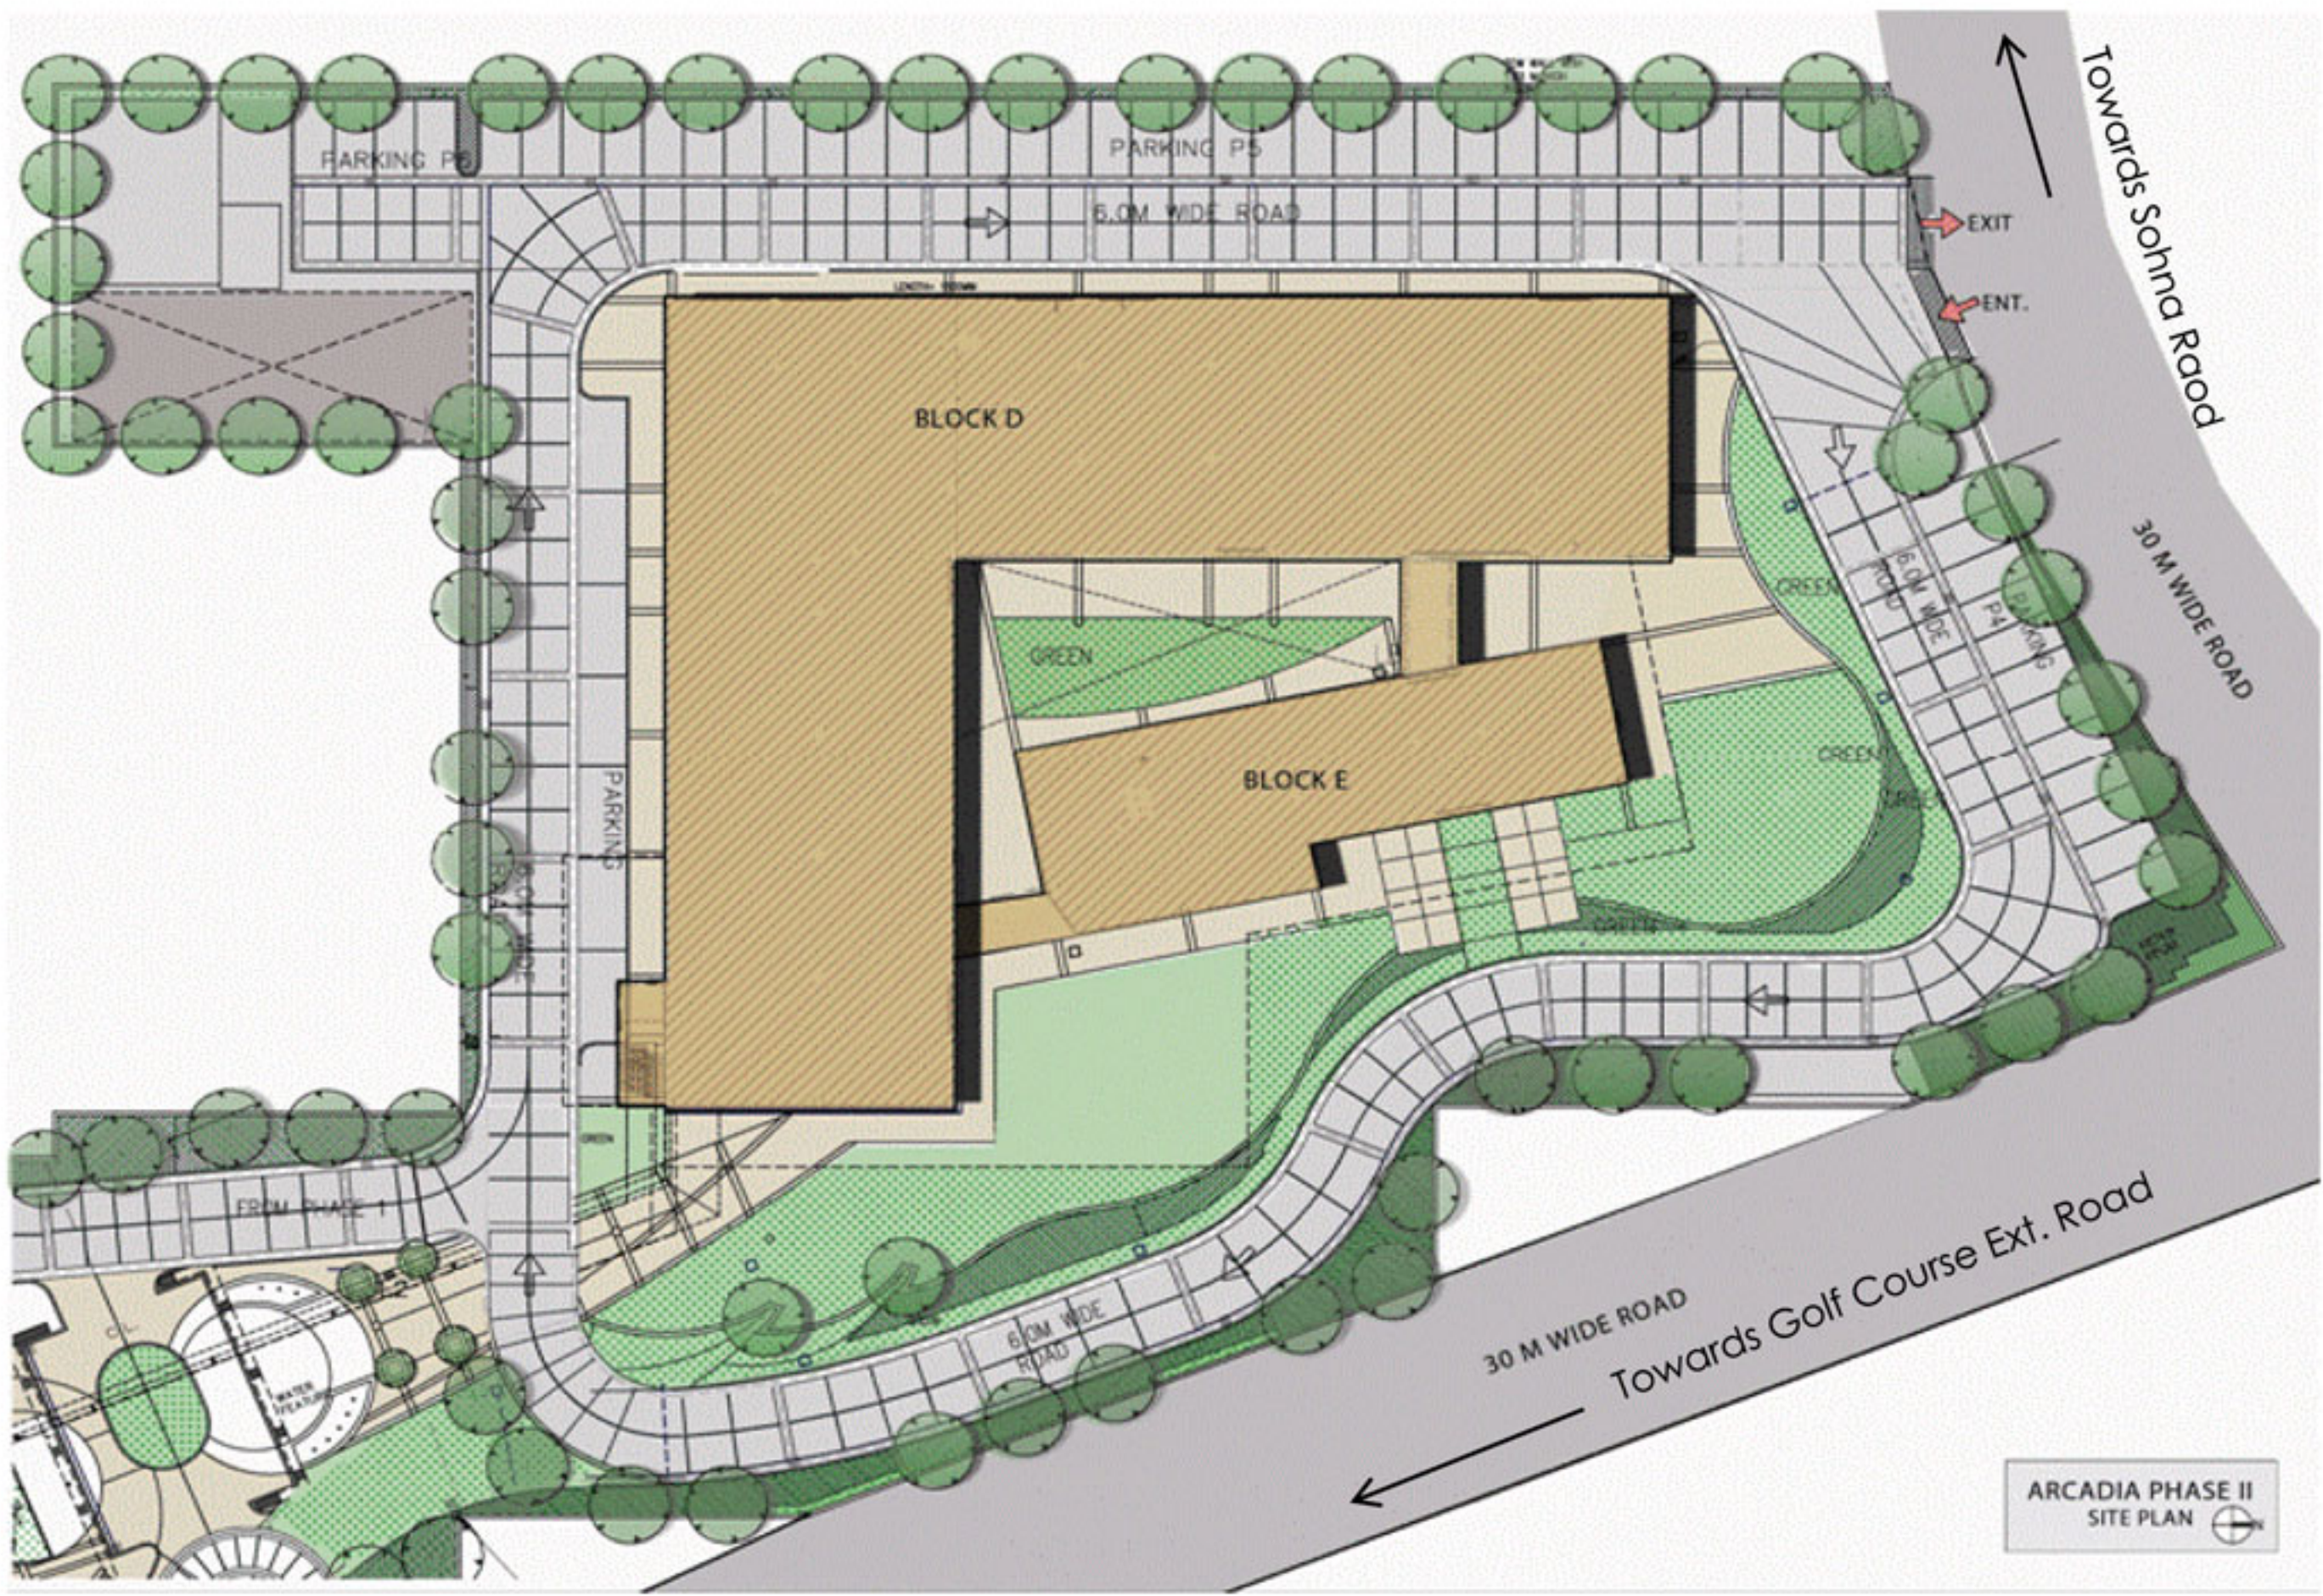



GROUND FLOOR PLAN

CONCEPT ARCHITECTURE, INC.
1420, FIFTH AVENUE, #2400
Seattle, Washington 98101-2343
TEL: 206 623 4644, 6234625
www.concept.com

STRUCTURAL CONSULTANTS
M/S MANISH CONSULTANTS
C-64, FIRST FLOOR
ANDEE CITY
GURGAON
TELEPHONE: 395.2167

MECHANICAL CONSULTANTS
M/S ENVIRONS
B-25, GOLF VIEW APTMNTS,
SAKET, ND-17
TELEPHONE: 2995.1665
environs@vsnl.com

HVAC CONSULTANTS
M/S NEW GROWTH CONSULTANTS
H-4/13-14, BASEMENT FLOOR
MALVIYA NAGAR, NEW DELHI
TELEPHONE: 2867 7203
newgrowth@rediffmail.com

LANDSCAPE CONSULTANTS
M/S SJA CONSULTANTS
E-17, LAJPAT NAGAR I
NEW DELHI 110024
TEL: 2881 0635
sachin@sjaconsultants.com

NO.	DATE	REVISION

ARCHITECT'S SIGNATURE
PANKAJ SANDHAN CA/95/9830

OWNER'S SIGNATURE

PROPOSED
ARCADIA
COMMERCIAL COMPLEX
SOUTH CITY-II, GURGAON.

ARCHITECT

TITLE
GROUND FLOOR
PHASE II

SCALE
N.T.S.

DATE
1.02.2011

DRAWING NO.
A-100

REVISION NO.
0

© PANKAJ SANDHAN ASSOCIATES
This drawing is copyright. It is the property of the architect and is not to be reproduced, copied, handed over to a third party or used for any purpose other than for which it has been prepared.

