-Unitech-Wildflower Country





- Unitech - Wildflower Country

Let the morning mist unearth mystic nature

Welcome to 100 acres of treanquility at Wildflower Country - a sprawling leafy self contained township. Share the best things in life with your loved ones. The township offers world class amenities for the modern aficionados.

Come and rediscover blissful living.




Location Map

- Adjacent to 90 m wide Southern Periphery Road, just 3.5 kms from NH-8
- 2 kms from occupied residential areas, offices & shopping malls on Sohna road & Golf Course Extension road
- Within 15 mins. drive are leading schools such as DPS, The Heritage, Shikshantar, GD Goenka & Pathways • Within 15 mins. drive are leading hospitals such as Medicity, Artemis, Max, Fortis & Paras Global Business Park SUSHANT LOK'I ★Crowne Plaza + Max Hospital Millenium Plaza The World Spa Heights Uniworld City 🔓 Country Club City Center SOUTH CITY I Trade Centre + Paras Hospital Fortis Hospital Rajiv Chowk **GREEN WOODS** Unitech Cyber Park Green Wood + Medicity Hero Honda Chowk Vistas Villas UDYOG VIHAR PHASE IV AIT Chowk Chowk Uniworld Resort Delhi Public School SECTOR 35 SECTOR 37 Malls Sohna Road SUSHANT LOK II SUSHANT LOK III SOUTH CITY II SECTOR 73 NIRVANA COUNTRY SECTOR 74 Golf Course Extn. Road SECTOR 74A Nirvana Southern Peripheral Road Commercial 2 Kms TOR 82 10 Kms Proposed Metro Route BADSHAHPUR Map not to scale

Crestview Apartments

Master Plan

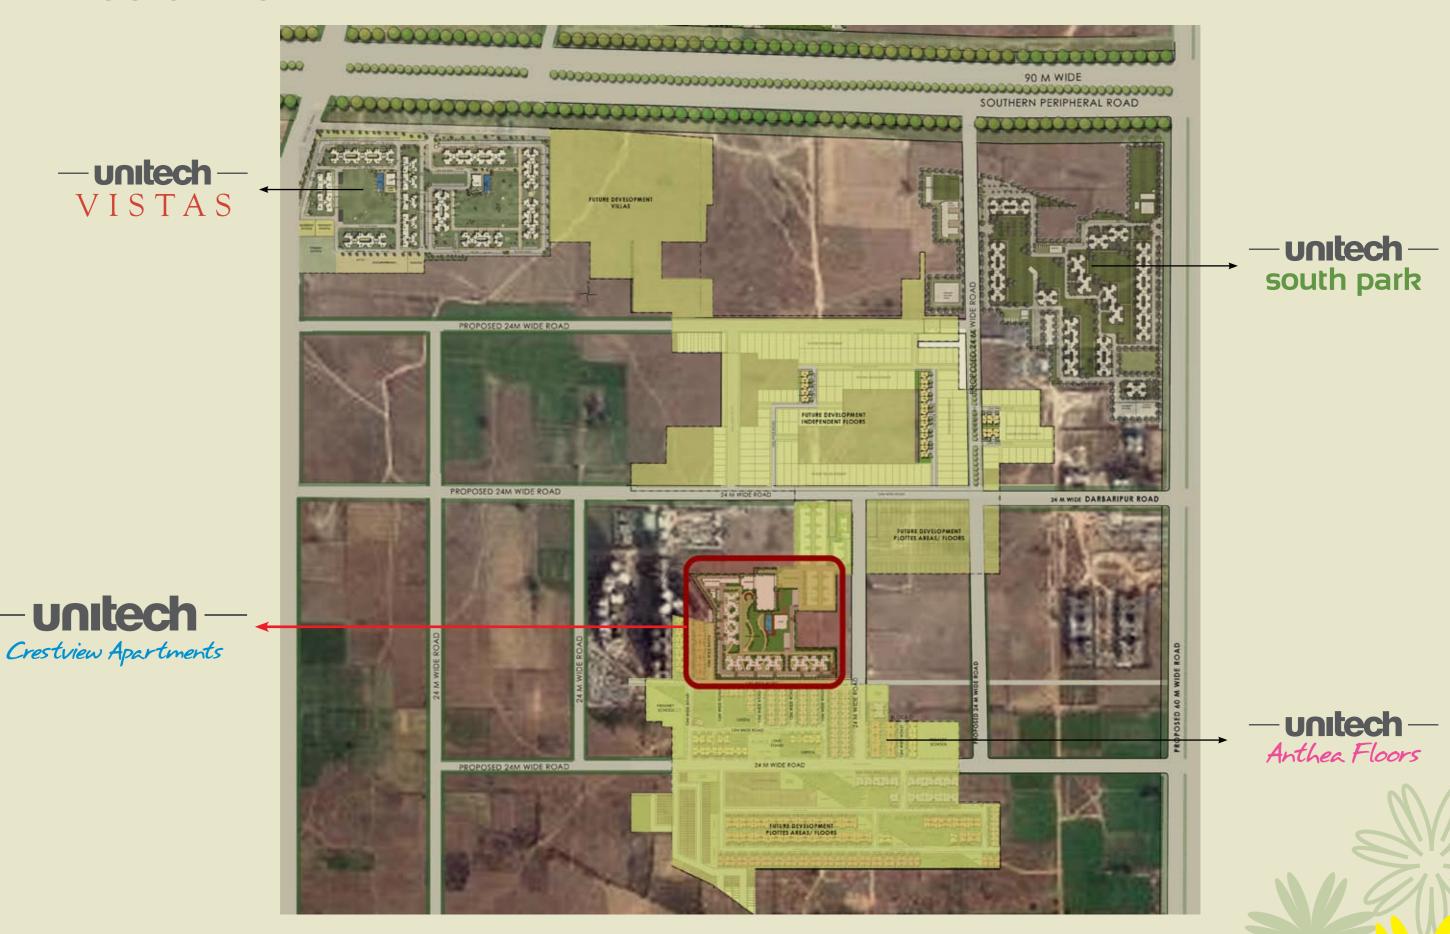

www.Zricks.com

-unitech-

Crestview Apartments





www.Zricks.com



www.Zricks.com

Key Plan





www.Zricks.com

Features

Infrastructure essentials

Power backup
Fire alarm system
Provision for piped gas

Landscape / Sports

Cricket pitch
Squash court
Badminton court
Themed garden/ yoga garden
Kids play area
Jogging track

Security

Smart card access at main entrance and basement
Automatic boom barriers at main entry and exit
CCTV surveillance of main entrance & tower entrance
Audio communication from guard unit to each apartment

Ecological commitments

Sewage treatment
Rain water harvesting
Solar energy for limited areas





Club

Swimming pool

Kid's splash pool

Changing rooms

Unisex gymnasium

Multipurpose hall

Party lawn with barbeque counter and outdoor music

Pool side party area

Indoor games room with pool / billiards table & air hockey

Table tennis

Kitchenette







Specifications

Structure		Earthquake resistant RCC framed structure	
Wall Finish	External	Exterior paint	
	Internal	Plastic emulsion paint, ceiling in OBD	
	Lift lobby	Combination of stone & paint	
Flooring	Living / Dining	Imported marble	
	Bedrooms	Laminated wooden flooring	
	Balconies	Anti-skid tiles	
	Common areas & staircase	Stone / marble	
	Lift lobby	Stone / vitrified tiles	
Kitchen	Flooring	Anti-skid tiles	
	Dado	Ceramic tiles upto 600 mm above counter	
	Counter	Stone counter with stainless steel sink with drain board	
Toilets	Flooring	Anti-skid tiles	
	Dado	Select ceramic tiles upto ceiling	
	Fittings	EWC & wash basin in white colour, single lever CP fittings, stone counter, pipelines for geyser	
Doors	Main Entry / Internal	Seasoned hardwood frames with moulded European style shutters	
	External	Anodized / powder coated glazed aluminium / UPVC doors	
Windows		Anodized / powder coated glazed aluminium / UPVC windows	
Electrical		Three phase supply with independent meter, copper wiring in concealed conduits; modular switches	
Air-conditioning		Split AC units in all bedrooms & living/dining room	
Power back-up		100% Power backup	
Communication		One telephone jack each in the living room and all bedrooms, intercom facility to each flat in the living room	
Television		TV point in the living room and all bedrooms	
Lift		One passenger and one service lift to each tower	

Type X1 3BR + 2T (1402 sq. ft.)







A1, A2, A3, A4, A5 = G01-1401; 102*-1402*

Notes:

Type X2
3BR + 2T (1390 sq. ft.)

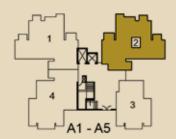


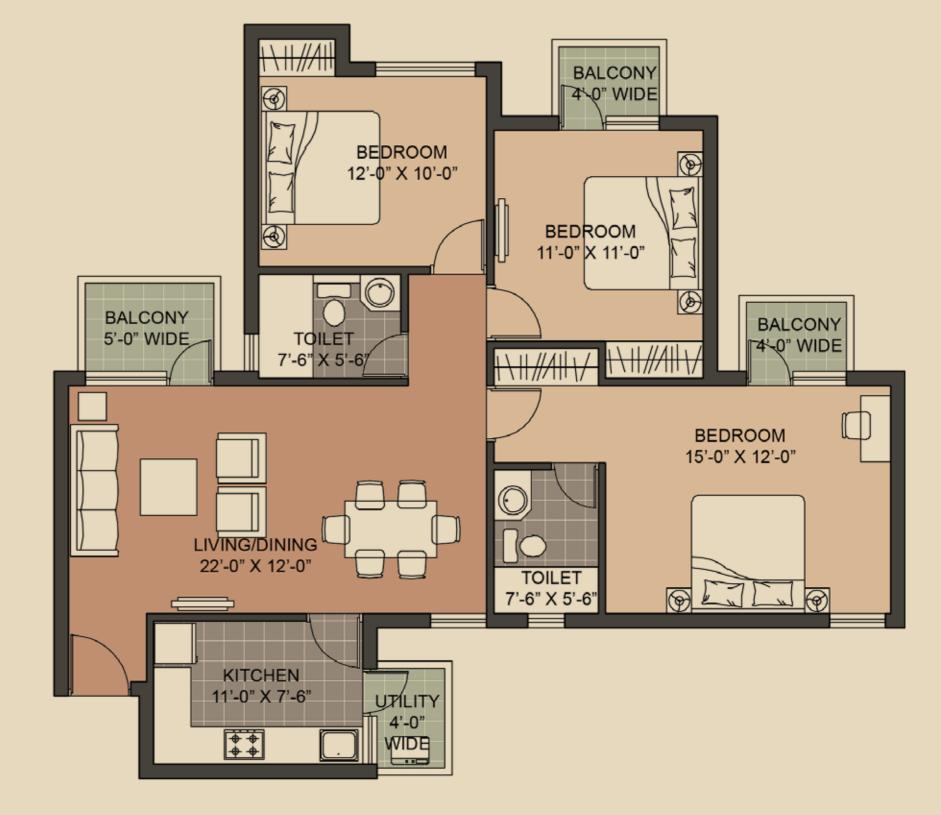

A1, A2, A3, A4, A5 = G02

Notes:

Type Y1 2BR + 2T + Store (1357 sq. ft.)

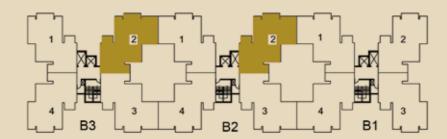


B1 = 201*-301*; 204*-304*

B2 = 201*-301*; 202-302; 203*-303*; 204*-304*

B3 = 202-302; 203*-303*

Notes:


* Indicates mirror images Floor no. 13 does not exist

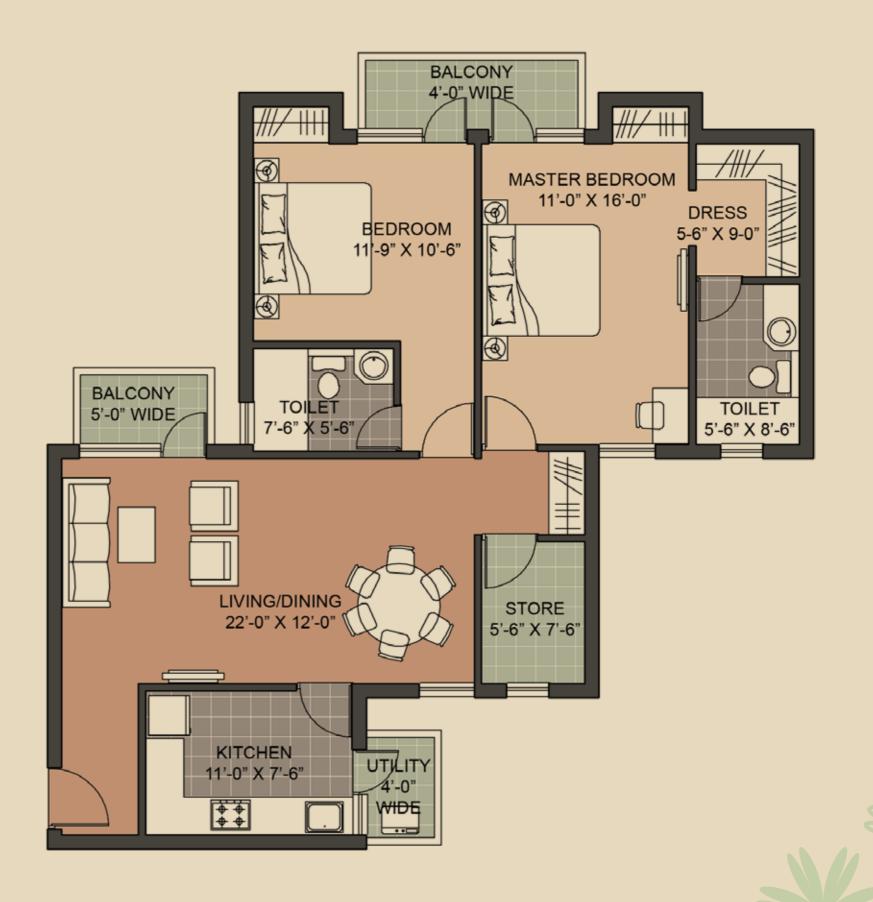

www.Zricks.com

Type Y2

2BR + 2T (1254 sq. ft.); Terrace (104 sq. ft.)

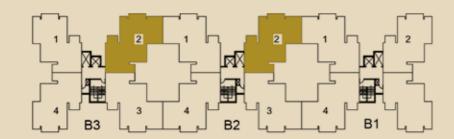


 $B1 = 401^*; 404^*$

B2 = 401*; 402, 403*; 404*

B3 = 402; 403*

Notes:


* Indicates mirror images Floor no. 13 does not exist

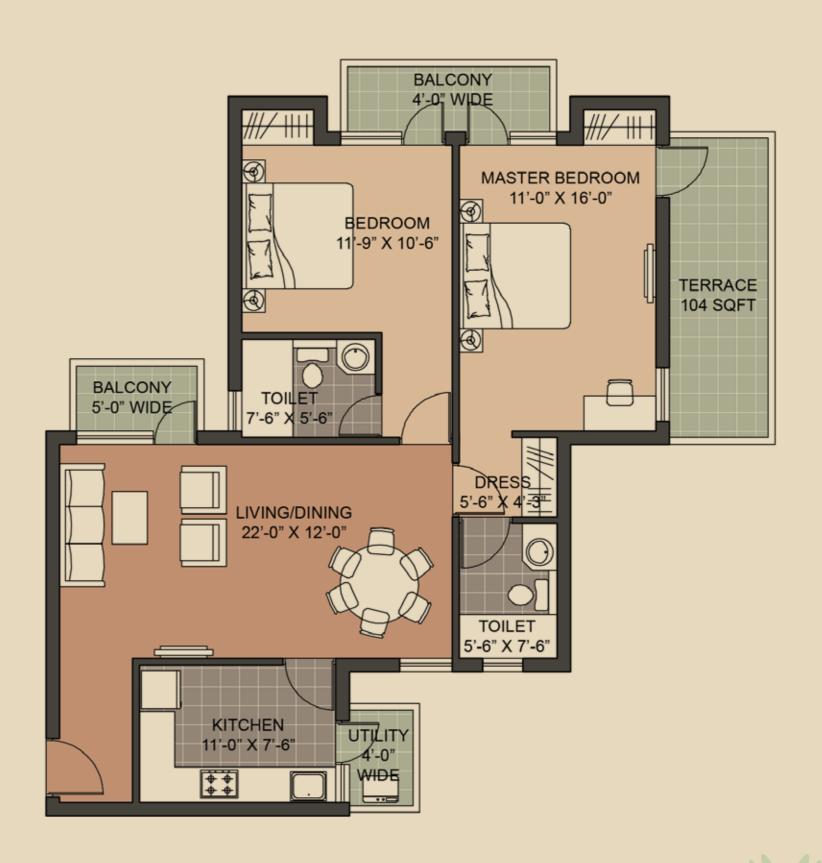


www.Zricks.com

Type Y3

2BR + 2T (1254 sq. ft.)

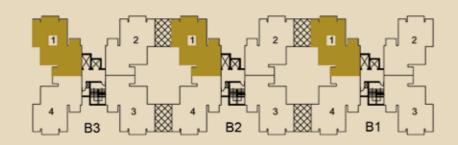

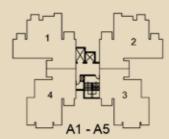

BEDROOM 11'-9" X 10'-6" MASTER BEDROOM 11'-0" X 16'-0" **BALCONY** TOILET 5'-0" WIDE 7'-6" X 5'-6" LIVING/DINING 22'-0" X 12'-0" TOILET 5'-6" X 7'-6" KITCHEN 11'-0" X 7'-6" UTILITY WIDE

BALCONY 4'-0" WIDE

A1, A2, A3, A4, A5 = 203*-1403*; G04*-1404*


B1 = G01-101; 102*-1402*; 203*-1403*; G04*-104*; *504*-1404*; 501-1401


B2 = G01-101; 102*; 501-1401; 502*-1402*; 503*-1403*; G04*-104*; 504*-1404*

B3 = G01-1401; 102*; 502*-1402*; G04*-1404*; 503*-1403*


Notes:

Type Y4
2BR + 2T (1242 sq. ft.)

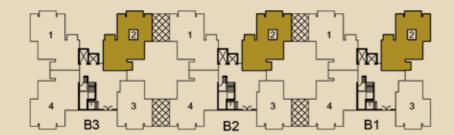


 

Notes:

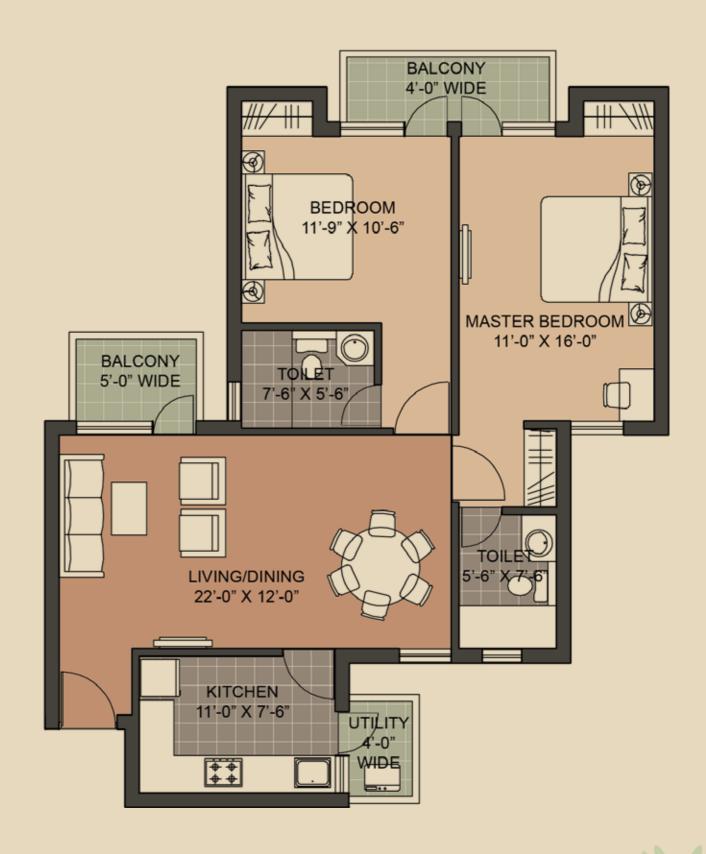


Type Y5 2BR + 2T (1216 sq. ft.)

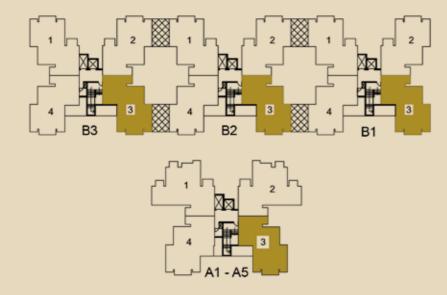


A1, A2, A3, A4, A5 = 103 B1, B2, B3 = 103

Notes:

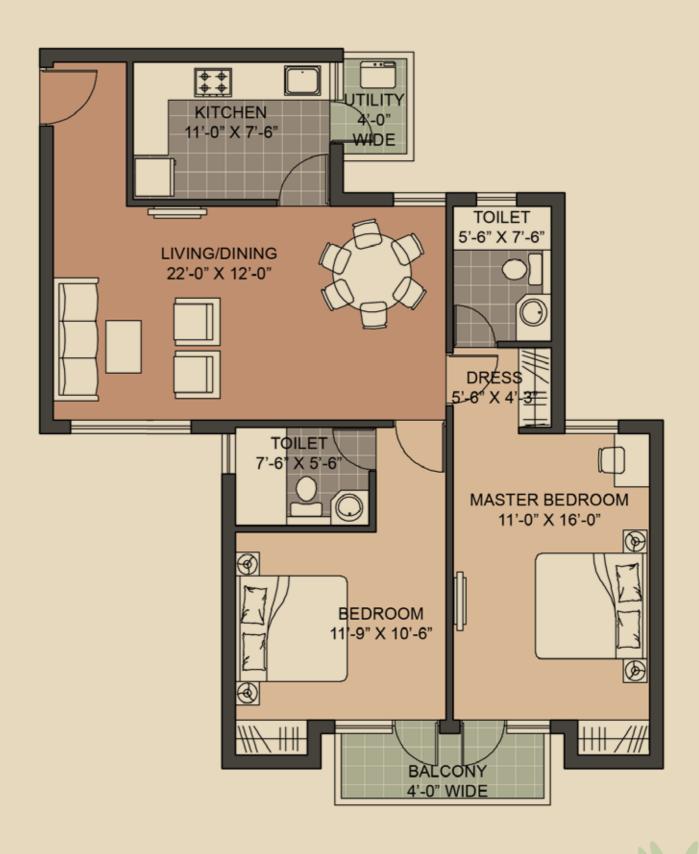

Type Z1
1BR + Study + 1T (925 sq. ft.)

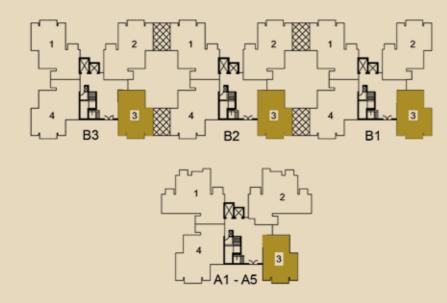

A1, A2, A3, A4, A5 = G03 B1, B2, B3 = G03

Notes:

