



The next level of business

At the key intersection of Golf Course Extension Road and the Gurgaon-Sohna Expressway, you can see the future being written.

www.Zricks.com

Features & Amenities

- Double height air conditioned entrance lobby
- 4 High-Speed elevators and a service elevator
- Flexible floor plate with office sizes from 1,500 sq.ft. onwards
- Virtually column-free office space
- Expansive floor to floor height
- Abundant natural light for all offices
- Cafe & restaurant and corporate retail
- 24X7 CCTV monitoring
- Centralized services, HVAC VRV and 100% power backup
- Ample visitor parking on the surface level, and three levels of dedicated parking for office goers
- Three-level fire safety system
- ATMs, travel services and other professional services





DICTYONAL
POWER

vatika




WSTIKO


PROFESSIONAL
POINT

vatika






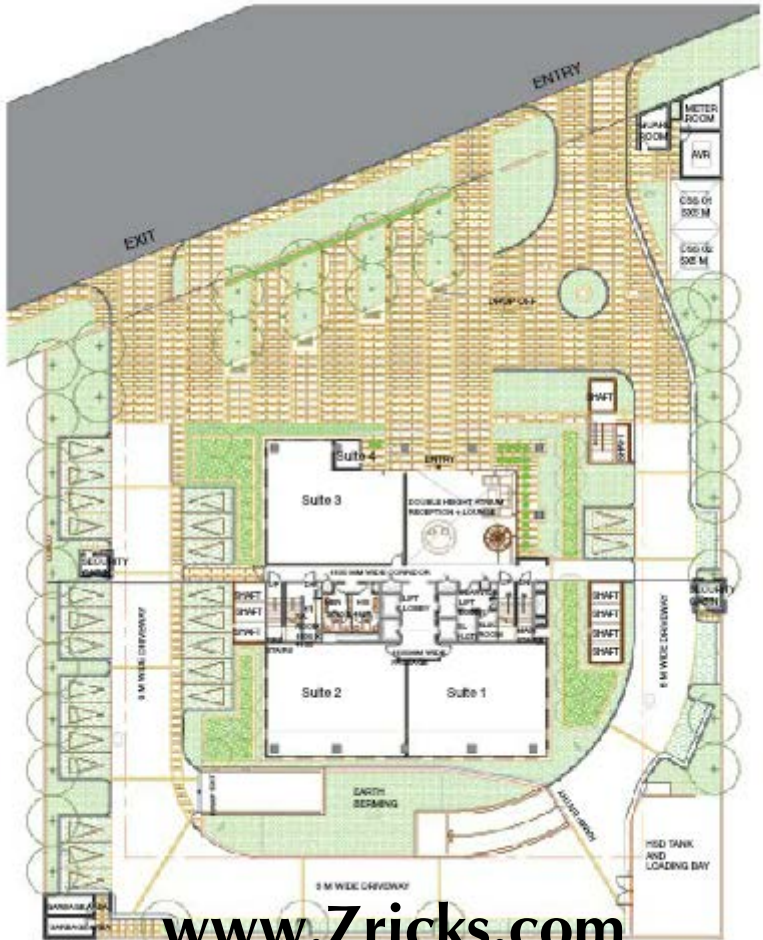

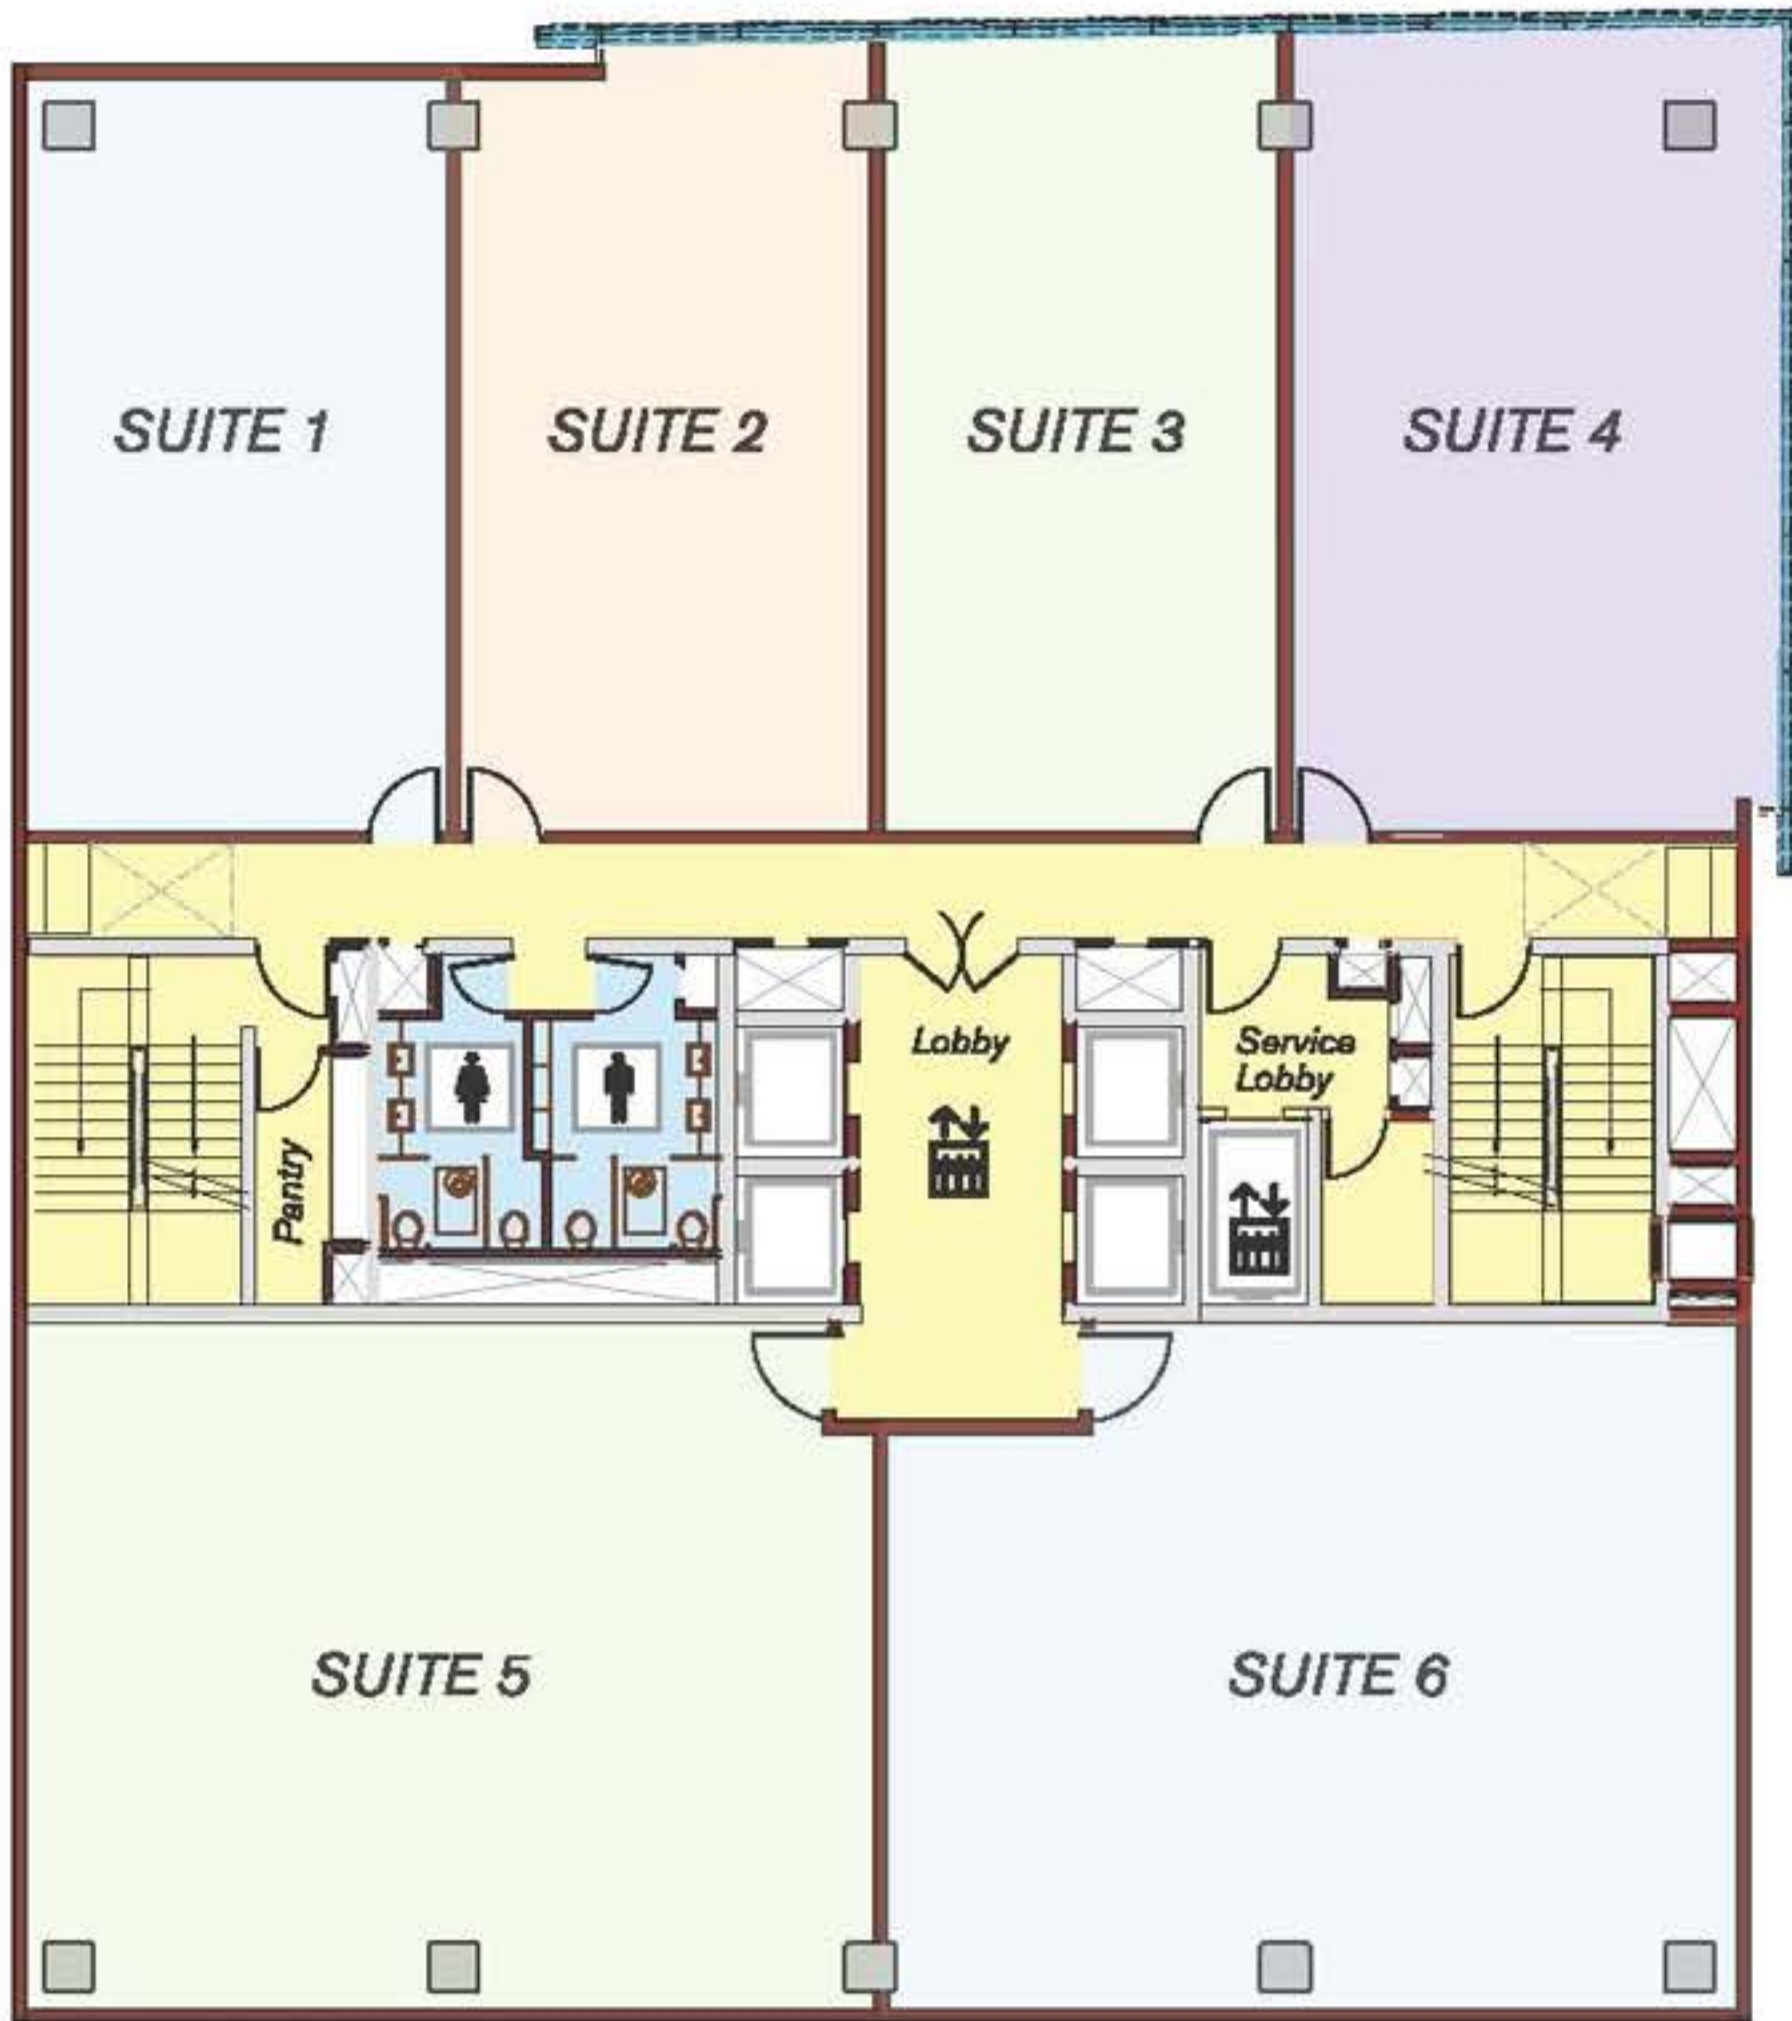

Typical Floor Plan

**PROFESSIONAL
POINT**

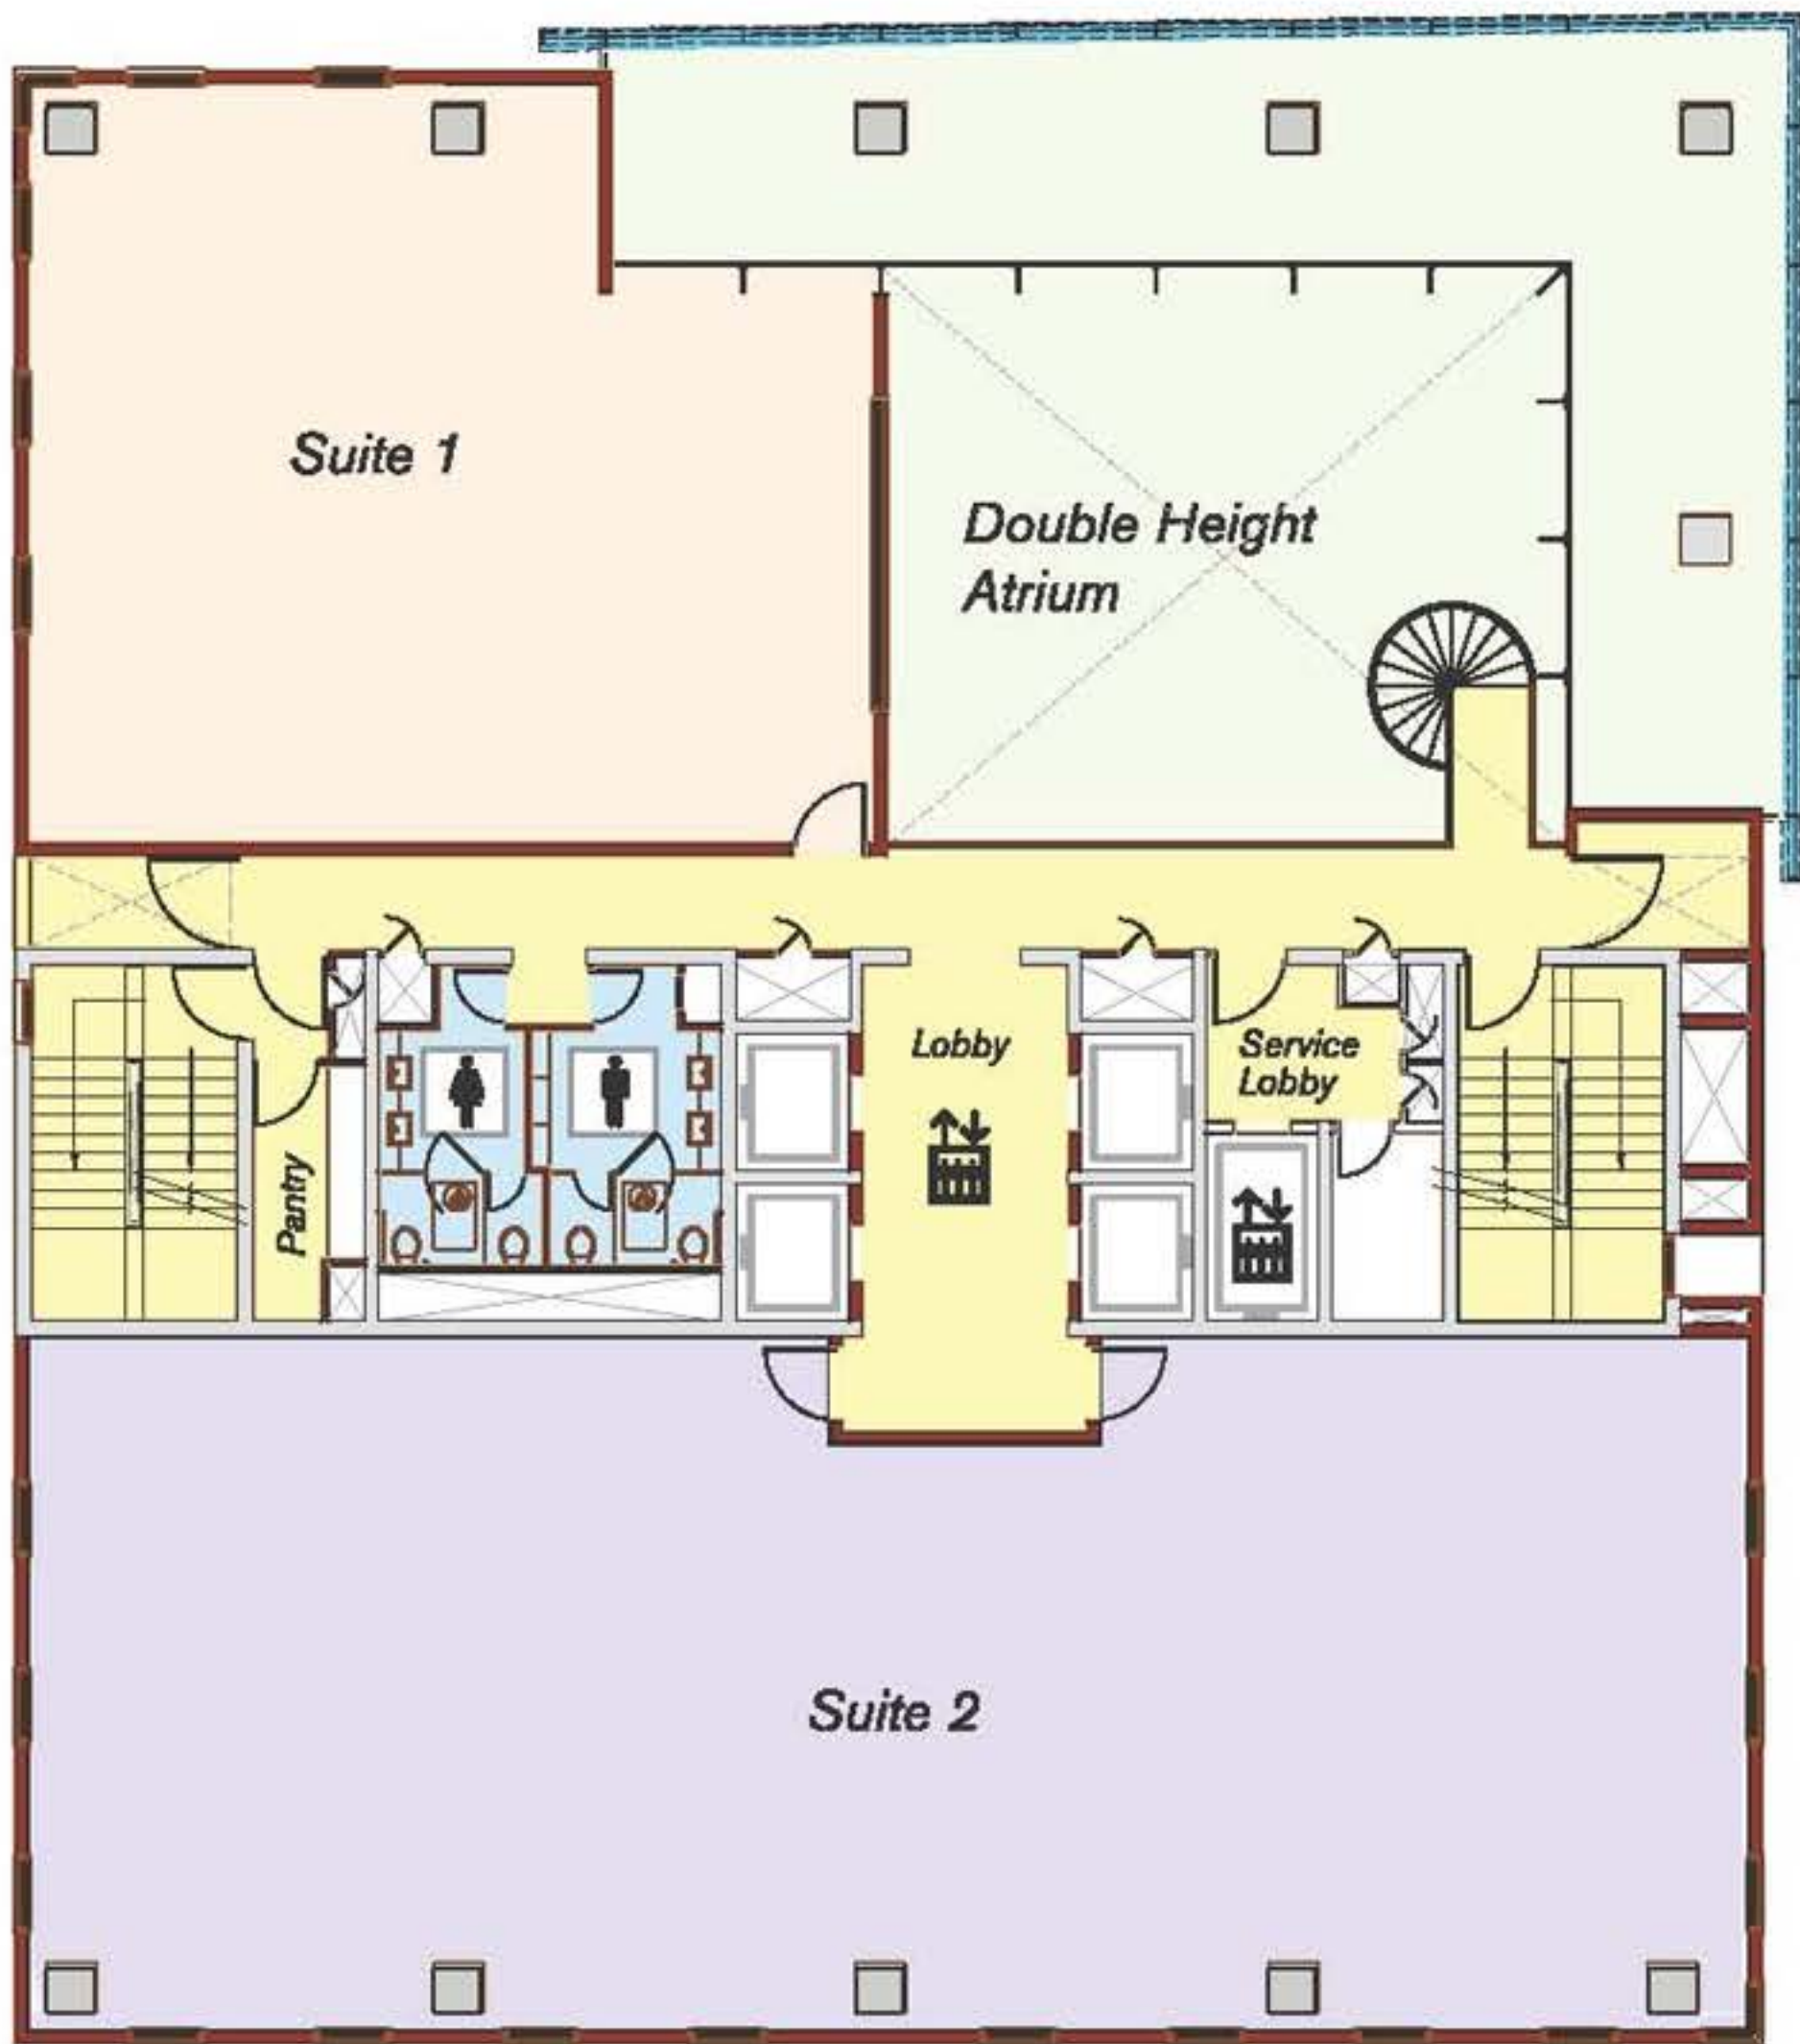

First Floor Plan

**PROFESSIONAL
POINT**



Ground Floor Plan

**PROFESSIONAL
POINT**



International Airport

IFFCO Chowk

DT City Centre
TOWARDS MEHRAULI

VATIKA CITY POINT

THE WESTIN

VATIKA TRIANGLE

VATIKA FIRST INDIA PLACE

M. G. ROAD
Hotel Bristol

Rajiv Chowk

NH-8 EXPRESSWAY

Sector - 29

Sector - 30

Sector 31

HUDA City Centre

Sector - 41

Sector - 27

Sector 32

Sector - 40

Sector - 44

Sector - 39

Sector - 43

Subhash Chowk

Sector 38

Sector - 45

Sector - 46

Sector - 52

TO SOHNA

Sector - 47

Sector - 53

Sector - 51

VATIKA ATRIUM

VATIKA TOWERS

Golf Course

VATIKA BUSINESS PARK

Sector - 49

Sector 50

Sector - 57

VATIKA CITY

Sector - 56

TO FARIDABAD

VATIKA PROFESSIONAL POINT

GOLF COURSE EXTENSION ROAD

map not to scale