

Our Partners

Principal Architects



Interior Designers



Structural Designers




Designers



Vintech Consultant, New Delhi

Landscape Architects

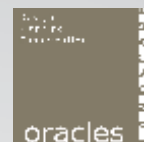

Landscape Designers



Lighting Consultants



Facade Design Consultants



MEP Consultants




Corporate Office: Assotech Limited, Assotech House, A-12, Sector-24, Noida-201301 (U.P.), India.

Business Phone: +91 120 4015678, Fax: +91 120 4015601/56

Email: celeste@assotechlimited.com, www.assotechlimited.com

Contact: +91 9958888411, +91 9958888422 or SMS 'AL' to 56006, Toll free No.: 1800 103 4999

Site Office: D-003/A, Noida Golf Course Crossing, Sector 44, Noida, U.P.

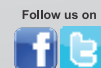

Land allotted by Noida authority vide Letter No. NOIDA/OSD(Res)/GH-2006(6)/2007/2113 on dated 14/02/2007 Sanction Plan vide letter No.Noida/B.C./B.P./III-159/631 on dated 5/10/07

Disclaimer: All designs, perspectives, elevations, specifications, layout plans, etc. are indicative and are subject to change. Accessories shown in some of the pictures in this brochure such as furniture, cabinets, electrical appliances, light fittings, wall & floor textures, etc. are indicative/decorative and are not part of the sale offer.
Date for design of brochure 7.4.2014

graphisads.com

Celeste Corona

Restyle your lifestyle with the luxury that is world class and world apart.



CELESTE TOWERS
NOIDA, NCR DELHI



Welcome to Celeste Corona, premium luxury condos offering an exceptionally fine living. This is where sophistication meets the best of both worlds to give the creme de la creme, a dwelling as supreme as their stature.

Located at Noida's most prestigious address, Sector 44, it has some absolutely fantastic 3 BHK and 3 BHK+options surrounded with unique facilities.

Celeste Corona comes to you from a constellation of top-notch, international architects, interior designers, landscape and lighting experts. A reflection of elite tastes, Celeste Corona is truly, an exclusive address!

*Everything
you desire in life*



An exclusive address



Celeste Towers is located at Sector 44 in Noida, an address that is exclusive and privileged. The locality is in the heart of Noida and well connected with the rest of NCR. The locality also boasts proximity to the new F1 Formula Race Track (Buddh International Circuit). Owning an apartment in Celeste Corona is like residing in the heart of a perfect world.


Vega

3 Bedroom
(Super Area 1848 sq.ft)
Typical Unit Plan



- Living and dining room
- Guest bedroom with attached toilet
- Kitchen with service balcony
- Children's bedroom with attached toilet
- Master bedroom with dress area, attached toilet and balcony

Note: All above features and layouts are tentative and are subject to change without any prior notice. These are purely conceptual and constitute no legal offering. Balconies are subject to change as per elevation drawings. 1 sq. mtr.=10.763 sq.ft (approx)

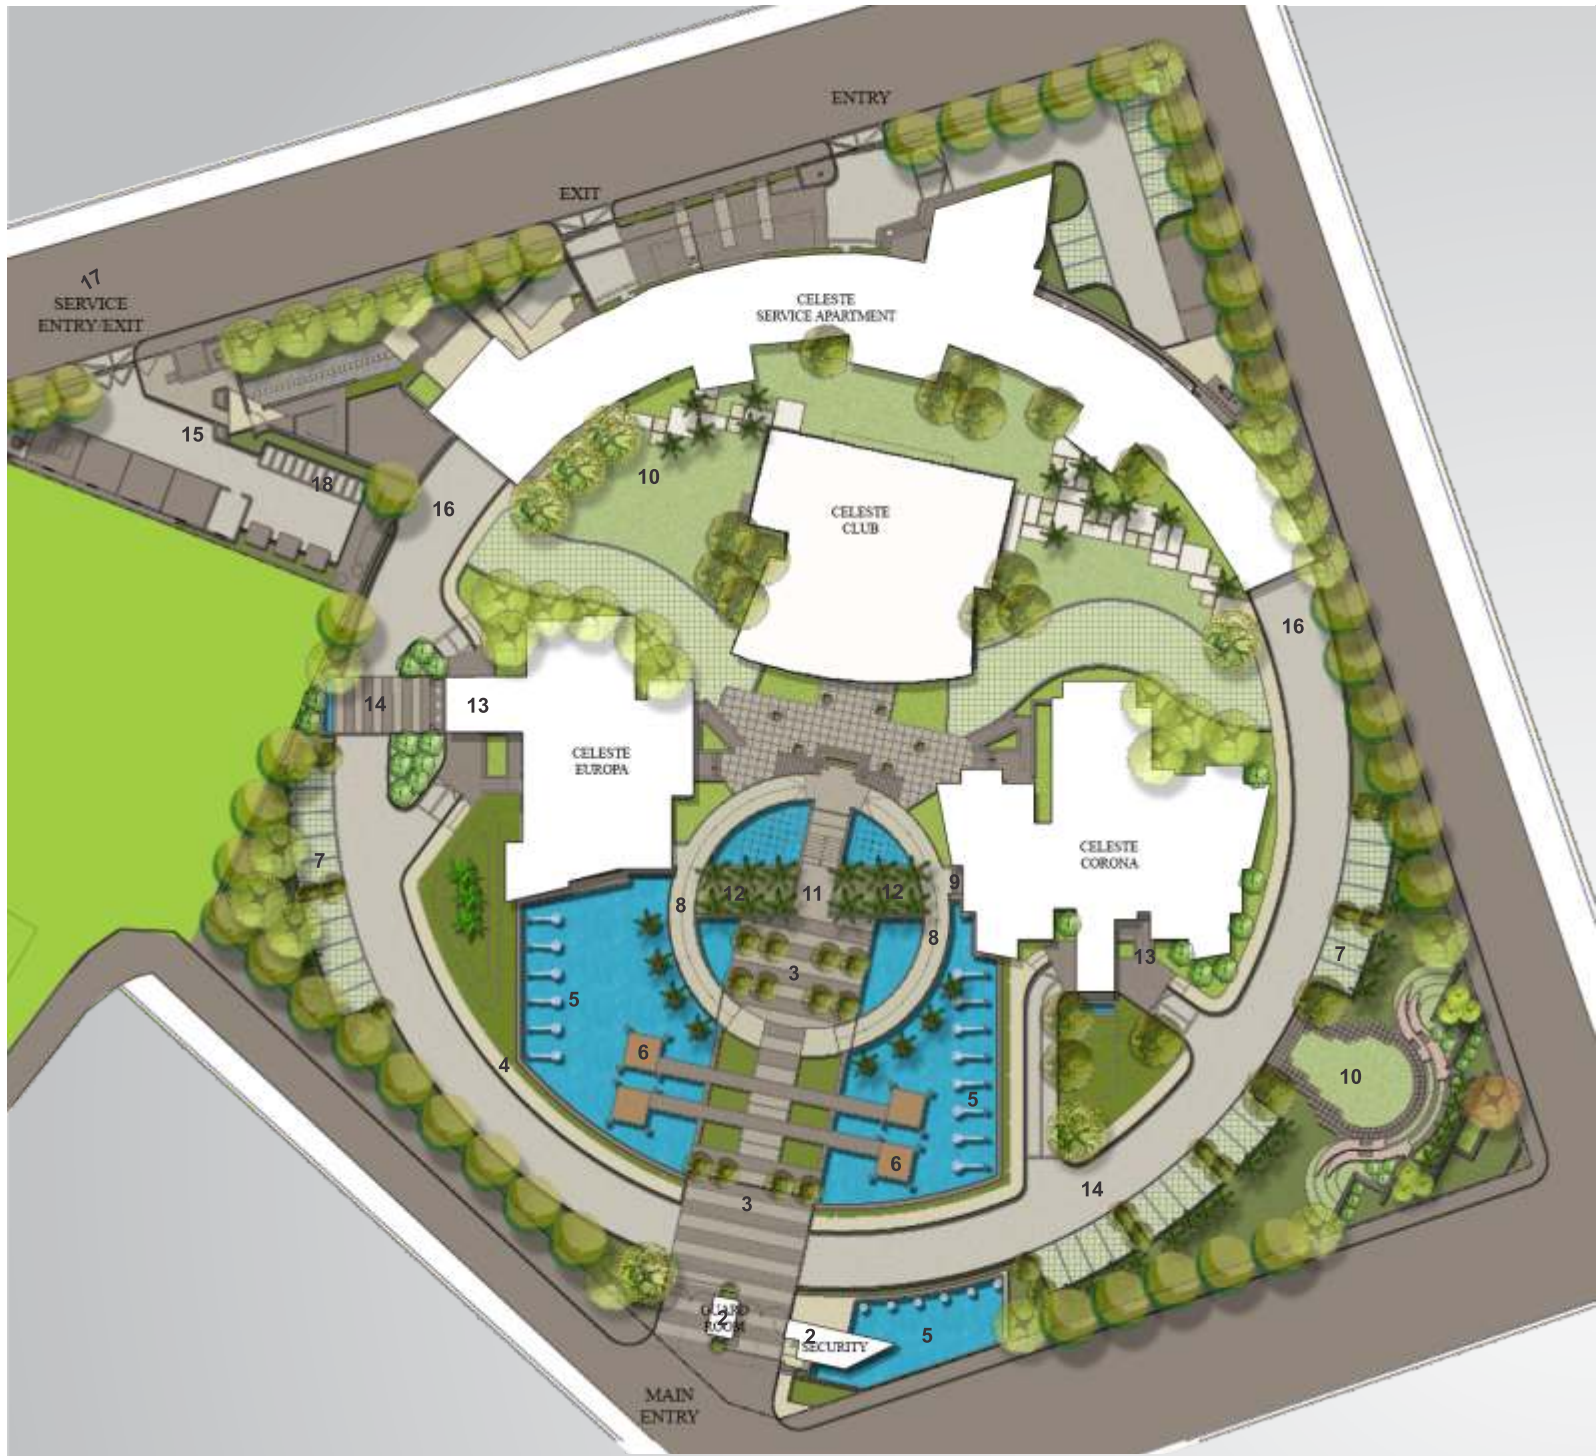

Site Map

LEGEND

- | | | |
|----------------------|-----------------------|-----------------------|
| 1 Main Entrance | 7 surface parking | 13 drop off zone |
| 2 Guard room | 8 orbital ramp | 14 tower arrival area |
| 3 central avenue | 9 entry to towers | 15 service area |
| 4 walkway | 10 feature lawn | 16 ramp to basement |
| 5 water body | 11 illuminated bridge | 17 service entry |
| 6 pavilion with deck | 12 sunken palm court | 18 solar panels |

All specifications, designs, layout, images, conditions are only indicative and some of these can be changed at the discretion of the builder/architect/authority. These are purely conceptual and constitute no legal offerings. While every attempt has been made to ensure the accuracy of the plans shown, all measurements, positioning, fixtures, fittings and any other data shown are an approximate interpretation for illustrative purpose only and are not to scale. No responsibility is taken for any error, omission, mis-statement or use of data shown. The company reserve the right to make changes in the plans, specifications, dimensions and elevations without any prior notice. 1 sq. mtr.=10.763 sq.ft (approx)

Vesta

3 Bedroom
(Super Area - 2318 sq.ft)
Typical Unit Plan



- Living and dining room
- Master bedroom with dress area, attached toilet and balcony
- Children's bedroom with attached toilet
- Guest bedroom with attached toilet
- Maid's room with attached toilet
- Kitchen with service balcony

Note: All above features and layouts are tentative and are subject to change without any prior notice. These are purely conceptual and constitute no legal offering. Balconies are subject to change as per elevation drawings. 1 sq. mtr.=10.763 sq.ft (approx)

Venezia

3 Bedroom With Multi-purpose Room
(Super Area 2158 sq.ft)
Typical Unit Plan




- Living and dining room
- Master bedroom with dress area, attached toilet and balcony
- Children's bedroom with attached toilet
- Guest bedroom with attached toilet
- Maid's room with attached toilet
- Kitchen with service balcony

Note: All above features and layouts are tentative and are subject to change without any prior notice. These are purely conceptual and constitute no legal offering. Balconies are subject to change as per elevation drawings. 1 sq. mtr.=10.763 sq.ft (approx)

Specifications

Sl. No	LOCATIONS	FLOORS	WALLS/ COUNTERS	CEILING	WINDOWS & DOORS	SANITARY FIXTURE	ELECTRICAL FIXTURES	OTHERS
1.	FORMAL LIVING & DINING / PASSAGE	MARBLE	POP WITH VELVET TOUCH SUPERIOR PLASTIC EMULSION PAINT	POP WITH OBD	POWDER COATED ALUMINIUM WINDOWS, HARDWOOD FRAME WITH SKIN MOULDED DOOR SHUTTER OF PREMIUM QUALITY	NA	PREMIUM MODULAR SWITCHES	
2.	MASTER BED ROOM	WOODEN/ FLOORING	POP WITH SUPERIOR PLASTIC EMULSION PAINT	POP WITH OBD	POWDER COATED ALUMINIUM WINDOWS, HARDWOOD FRAME WITH SKIN MOULDED DOOR SHUTTER OF PREMIUM QUALITY	NA	PREMIUM MODULAR SWITCHES	
3.	TOILET & DRESS (MASTER)	ANTI-SKID CERAMIC TILES	PREMIUM DESIGNER TILES WITH HIGHLIGHTER UPTO 7' HEIGHT WITH OBD AND GRANITE COUNTER	GRID CEILING	POWDER COATED ALUMINIUM WINDOWS, HARDWOOD FRAME WITH SKIN MOULDED DOOR SHUTTER OF PREMIUM QUALITY	PREMIUM CHINAWARE AND CP FITTINGS	PREMIUM MODULAR SWITCHES	
4.	OTHER BED ROOMS	PREMIUM TILE/WOODEN FLOORING	POP WITH SUPERIOR PLASTIC EMULSION PAINT	POP WITH OBD	NA	PREMIUM CHINAWARE AND CP FITTINGS	PREMIUM MODULAR SWITCHES	
5.	TOILET (POWDER ROOM & OTHERS)	ANTI-SKID CERAMIC TILES	DESIGNER TILES WITH HIGHLIGHTER UPTO 7' HEIGHT WITH OBD AND GRANITE COUNTER	GRID CEILING	POWDER COATED ALUMINIUM WINDOWS, HARDWOOD FRAME WITH SKIN MOULDED DOOR SHUTTER OF PREMIUM QUALITY	PREMIUM CHINAWARE AND CP FITTINGS	PREMIUM MODULAR SWITCHES	
6.	KITCHEN	PREMIUM ANTI-SKID VITRIFIED TILES	PRIMIUM TILES UPTO 2' HEIGHT ABOVE COUNTER AND OBD	POP WITH OBD PAINT	POWDER COATED ALUMINIUM WINDOWS, HARDWOOD FRAME WITH SKIN MOULDED DOOR SHUTTER OF PREMIUM QUALITY	DOUBLE BOWL SINK WITH DRAIN BOARD, PREMIUM SANITARY AND CP FITTINGS, GRANITE PLATFORM	PREMIUM MODULAR SWITCHES	
7.	UTILITY	PREMIUM ANTI-SKID VITRIFIED TILES	POP WITH OBD PAINT	GRID CEILING POP WITH OBD PAINT	POWDER COATED ALUMINIUM WINDOWS, HARDWOOD FRAME WITH SKIN MOULDED DOOR SHUTTER OF PREMIUM QUALITY	NA	MODULAR SWITCHES	
8.	SERVANT ROOM	VITRIFIED TILES	POP WITH OBD	POP WITH OBD PAINT	POWDER COATED ALUMINIUM WINDOWS, HARDWOOD FRAME WITH FLUSH DOOR SHUTTER	NA	MODULAR SWITCHES	
9.	TOILET MAID/ SERVANT ROOM	ANTI-SKID CERAMIC TILES	CERAMIC TILES UPTO 7' HEIGHT AND OBD PAINT ABOVE	POP WITH OBD PAINT	POWDER COATED ALUMINIUM WINDOWS, HARDWOOD FRAME WITH FLUSH DOOR SHUTTER	STANDARD CHINAWARE AND CP FITTINGS	PREMIUM MODULAR SWITCHES	
10.	BALCONIES	PREMIUM ANTI-SKID CERAMIC TILES	TEXTURE PAINT FINISH	CEMENT PAINT	NA	STANDARD CP TAP OUTLET	MODULAR SWITCHES	SS GLASS RAILING
11.	STAIRCASE	KOTA STONE	OBD PAINT	OBD PAINT	POWDER COATED ALUMINIUM WINDOWS	NA	MODULAR SWITCHES	MS RAILING WITH HANDRAIL
12.	LIFT LOBBIES/ CORRIDORS	IMPORTED MARBLE AND GRANITE	TEXTURE PAINT FINISH WITH GRANITE/ GRANITE IN LIFT FACIA	PLASTIC EMULSION PAINT, GYPSUM CEILING IN LOBBY	POWDER COATED ALUMINIUM WINDOWS	NA	MODULAR SWITCHES DESIGNER LIGHTS IN LOBBY	

Highlights of the Project

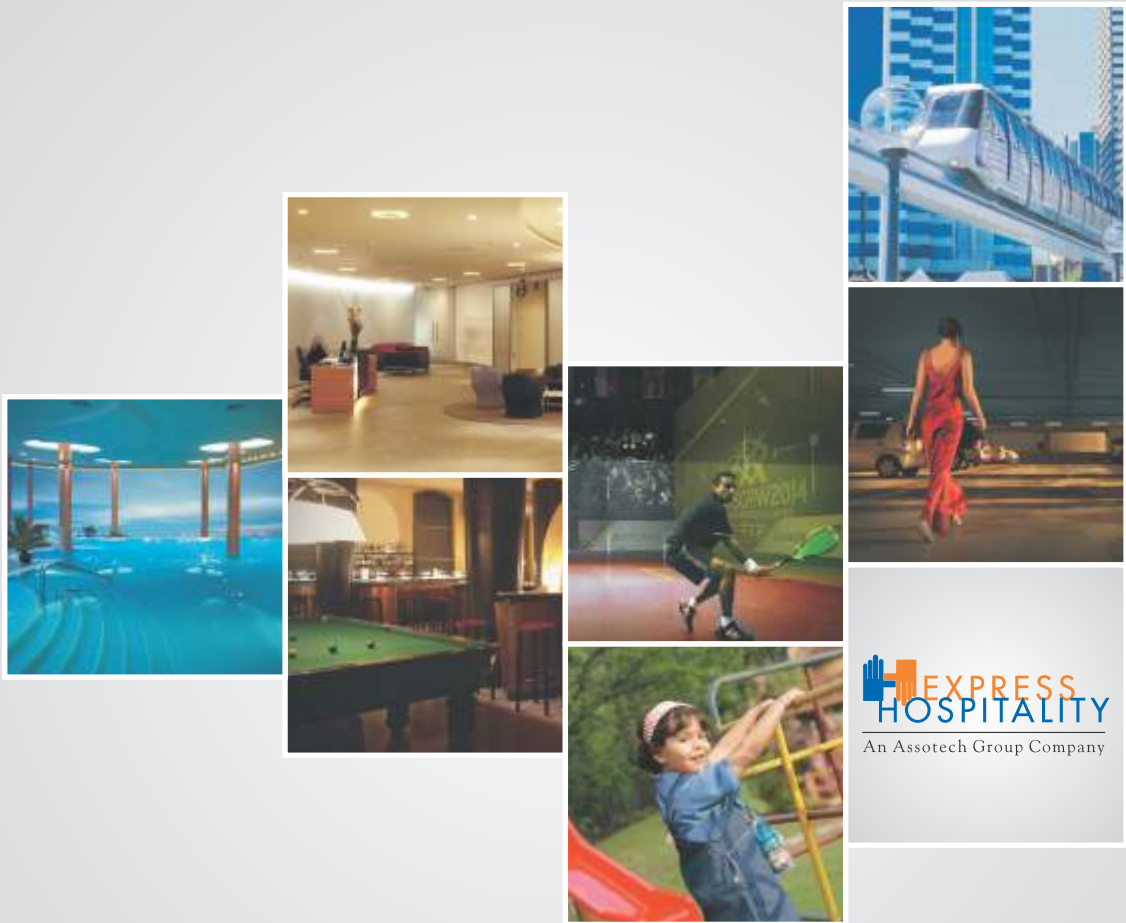

- Roof top swimming pool
- Business lounge
- Celeste Club with billiard's table and cigar room
- Squash court
- Children play area
- Metro connectivity
- Basement parking
- Lifelong maintenance by Express Hospitality, a 100% subsidiary of Assotech limited


CELESTE TOWERS
NOIDA, NCR DELHI
Luxury Condominiums by Assotech



For Details, Contact: +91 9958888411, +91 9958888422 or SMS AL to 56006
Site Office: D-003/A, Noida Golf Course Crossing, Sector 44, Noida, U.P.
Corporate Office: ASSOTECH LIMITED, Assotech House, A-12, Sector-24, Noida-201301, U.P., India
E-mail: celeste@assotechlimited.com • Toll Free: 1800-103-4999 • Website: www.assotechlimited.com



Land allotted by Noida authority vide Letter No. NOIDA/OSD(Res)/GH-2006(6)/2007/2113 on dated 14/02/2007 Sanction Plan vide letter No.Noida/B.C./B.P./III-159/631 on dated 5/10/07

Disclaimer: All designs, perspectives, elevations, specifications, layout plans, etc. are indicative and are subject to change. Accessories shown in some of the pictures in this brochure such as furniture, cabinets, electrical appliances, light fittings, wall & floor textures, etc. are indicative/decorative and are not part of the sale offer.
Date for design of brochure 7-4-2014

www.graphicads.com



*Romancing
Luxury*

Celeste Europa

N O I D A

Sector 19

DTC Bus
Station

Noida Sector 18
Metro Station

Sector 29

Golf Course
Metro Station

Sector 37

Golf Course

Dadri Rd

Botanical Garden

Sector 44


CELESTE TOWERS

Amity
University

Express Highway

Dadri Rd

Dadri Rd

Amrapali Marg

Kalindi Kunj Rd

DND Toll Rd

Noida Toll Bridge

Yamuna
River

Okhla

Okhla
Vihar

Jasola
Vihar

Indraprastha
Apollo Hospital

Sarita Vihar

Friends
Colony

New Friends
Colony

Maharani
Bagh

D e l h i

Mathura Rd

*A view from
the skies*

Prima Locale

The stunning architecture
of Celeste Europa graces
the environs of Sector 44,
Noida.

Overlooking 200 acres
of the Botanical Gardens
to the north and a 100 acre
Golf Course to the east,
this is where fast paced urban
living meets with tranquility.

Strategically located within
the heart of Noida,
Celeste Europa is just a few
minutes away from
South Delhi and Apollo Hospital.

You are never too far from
the prime spots of the capital city.

Rejoice as you occupy one
of the most sought after locations
with the best of facilities
within easy reach.



Walk into your divine kingdom



A magnificent Tower, Celeste Europa exudes modernity with its glass and steel façade and surrounding bountiful greens. This is your realm, your very own territory, the new face of that picture perfect life that is so often written about. Just come on over and make your wishes come true. Live the marvelous life of your dreams, amidst breathtaking landscapes and features created by some of the best designers in the world especially for you. You will be thrilled by some of these elements which include:

- The Sunken Palm Court with palms reaching up to the sky from the basement
- Water fountains that soothe and delight your senses
- The orbital ramp, the inner network which connects the campus without the disturbance of vehicular traffic
- The illuminated bridge designed to give you the elevated, out-of-the-world feeling
- Tall pavilions near the water edge where you can meditate in peace and tranquility
- Lighting that creates a special aura
- Beautiful greens that enrapture with the abundant landscape

This image displayed is only an artistic impression and not the actual photograph. Elevation, colour scheme and / or exterior appearances are subject to change and can be altered at the sole discretion of the company. This is purely conceptual and constitute no legal offering.

An exclusive lounge on the Ground Floor of Celeste Europa awaits your presence. The facilities provided include a state-of-the-art reception and waiting lounge with a children play area especially for your little ones.

For those who like to work from home, a business lounge facility is available where one can fix meetings and talk business to one's heart's content.

The best of lighting creates the perfect ambience for your various needs.

Ethereal Living

And why not? To ensure exclusive access to your private haven, Celeste Europa provides a personal elevator facility, a privilege enjoyed only by the residents. The personal elevator ensures a smooth and direct passage to your apartment. Flash that content smile as you walk right in through your front door feeling in every way special.

Exclusivity is a way of life



This image displayed is only an artistic impression and not the actual photograph. Elevation, colour scheme and / or exterior appearances are subject to change and can be altered at the sole discretion of the company. This is purely conceptual and constitute no legal offering.

Lavish Expanses

Celeste Europa has all it takes to give you that special way of life. Owning an apartment in this splendid tower means having an entire floor all to yourself. Each floor conceptualized to the best of modern contemporary interiors by well known interior designers Leo International of Bangkok, is designed to aggrandize your stature and provide the best in facilities. Go on, bask in pure luxury and comfort. It is your exclusive privilege here.

Everything in Celeste Europa has been painstakingly designed and created to give you a reason to delight.
The rooms, each one impressively spacious, have been designed impeccably with the finest of elements to reflect your exquisite taste.

Your grand private space



This image displayed is only an artistic impression and not the actual photograph. Elevation, colour scheme and/or exterior appearances are subject to change and can be altered at the sole discretion of the company. This is purely conceptual and constitute no legal offering.



Elevated Luxury

Celeste Europa houses an exclusive spa facility up above on the 31st floor, where you will find the perfect place to relax and rejuvenate.

A treat for your senses, the spa is designed to lift your spirits up. Go ahead, spoil yourself.

And you will love it!

Witness the blue of the sky
merge with the blue of the
water up on the 32nd
floor which houses the
swimming pool.
Enjoy your out-of-the-world
experience away from the
bustle of daily life.
This is your exclusive gateway!
Dip yourself in rapture!

Dive into exhilaration



This image displayed is only an artistic impression and not the actual photograph. Elevation, colour scheme and / or exterior appearances are subject to change and can be altered at the sole discretion of the company. This is purely conceptual and constitute no legal offering.



Working out is an indulgence now

Come and work out
at the high end gym
on the 33rd floor. Pump up,
tone your muscles and sculpt
yourself with the best of
equipment in world class
surrounds.

Enjoy a wonderful view of the
world from the top as exercising
turns to pure bliss.

You would not want to miss it
for the world!



Gateway to the skies

Leave nothing to the imagination, because what Celeste Europa promises its residents, will always exceed one's requirements.
For those days when you need to take off or land, a roof top helipad is available to ensure no comfort is left for the asking!

This image displayed is only an artistic impression and not the actual photograph. Elevation, colour scheme and / or exterior appearances are subject to change and can be altered at the sole discretion of the company.
This is purely conceptual and constitute no legal offering.





Heavenly Respite

The Cloud 9 privilege club is the answer to all your leisure needs. Located centrally between the towers, it has a Squash Court, Billiards and much more to keep you happily occupied. And there is illusion too, a kids' club that keeps the young hearts bursting with excitement.



When lighting strikes

As dusk descends, Celeste Europa transforms into a breathtaking matrix of lights. Conceived by Singapore-based lighting designers. Bo Steiber Lighting Design, the beautiful illumination on the Tower façade only increases its existing loveliness.

Here is a wonder you can't walk past without marveling!



This image displayed is only an artistic impression and not the actual photograph. Elevation, colour scheme and / or exterior appearances are subject to change and can be altered at the sole discretion of the company. This is purely conceptual and constitute no legal offering.

Experience the “perfect life” at Celeste Europa. To ensure your security, a 3-tier round-the-clock security is provided within the residential campus. So discard those security. Just chill out and enjoy!

A world at your service



S p e c i f i c a t i o n




Private Lift
Entrance Lobby
Formal Living / Dining with Balcony
Family Lounge
Open Kitchen
Kitchen Utility
Study Area
Master Bedroom with Toilet, Dresser and Balcony
Children Bedroom with Toilet and Dresser
Bedroom with Toilet
Guest Room with Toilet
Maids' Room with Toilet and Service Balcony

Typical Unit Plan
Each floor has a single apartment of 4750 sq.ft.

S. No.	Locations	Floors	Walls/Counters	Windows	Doors	Others
1.	Formal living & dining /passage	Italian marble	Velvet touch superior plastic emulsion paint with POP	Powder coated aluminum Window With Clear Glass	Skin Moulded Designer Doors	Premium quality modular switches & Crystal Chandelier
2.	Family lounge & private dining	Wall to wall carpet	Velvet touch superior plastic emulsion paint with POP	Powder coated luminum window with clear glass		Premium quality modular switches
3.	Master bed room	Wooden flooring	Velvet touch superior plastic emulsion paint with POP	Powder coated aluminum window with clear glass	Skin Moulded Designer Doors	Premium quality modular switches
4.	Toilet (master bed room)	Imported tile flooring	Imported designer tiles, corian /granite counter/ basin	Powder coated aluminum window with clear glass	Skin Moulded Designer Doors	Wall mount WC and bider, jacuzzi, shower cabinet, imported chinaware & single lever CP fittings (brush finish), mirror, magnifying mirror multiutility towel rack, imported moduler cabinets & designer modular under counter cabinetry
5.	Dresser	Wooden flooring	Velvet touch superior plastic emulsion paint		Skin Moulded Designer Doors	Imported wardrobe and accessories
6.	Children Bed Room	Wooden Flooring	Velvet touch superior plastic emulsion paint	Powder coated aluminum window with clear glass	Skin Moulded Designer Doors	Premium Quality Modular Switches, Fancy Lights & Fans, Modular Wardrobe Cabinets
7.	Toilet (children bed room)	Anti-skid imported tiles	Imported tiles / granite counter/basin	Powder coated aluminum window with clear glass	Skin Moulded Designer Doors	Imported fancy chinaware, single lever SS bath fittings, (shower panel, geyser, imported modular cabinets
8.	Bed room	Wooden flooring	Velvet touch superior plastic emulsion paint	Powder coated aluminum window with clear glass	Skin Moulded Designer Doors	Premium quality modular switches, fancy lights & fans, modular wardrobe cabinets
9.	Toilet (bed room)	Imported / anti-skid tiles	Imported designer tiles, granite counter/basin	Powder coated aluminum window with clear glass	Skin Moulded Designer Doors	Imported fancy chinaware, single lever SS bath fittings, shower panel, geyser, imported modular cabinets
10.	Guest bed room	Wooden flooring	Velvet touch superior plastic emulsion paint	Powder coated aluminum window with clear glass	Skin Moulded Designer Doors	Premium quality modular switches, fancy lights & fans, modular wardrobe cabinets
11.	Toilet (guest room)	Anti-skid imported tiles	Imported designer tiles, granite counter/basin	Powder coated aluminum window with clear glass	Skin Moulded Designer Doors	Imported fancy chinaware, single lever SS bath fittings, shower panel, geyser, imported modular cabinets
12.	Kitchen	Italian marble/ imported tile	Imported designer tiles in dado, granite counter	Powder coated aluminum window with clear glass	Skin Moulded Designer Doors	Imported state of art kitchen with spot cooling cabinetry with larder (imported or of reputed make), corian counter with sink & fancy faucet, , hob & stainless steel hood, vertical split 2 door refrigerator cum freezer, microwave oven with grill .
13.	Wet kitchen	Italian marble/ imported tile	Imported designer tiles, granite/corian counter		Flush door at maid's entry	Storage cabinetry, garbage crusher, dish washer
14.	Maid/servant room	Vitrified tiles	Oil bound distemper	Powder coated aluminum window with clear glass	Hardwood frame with flush door shutter	Wardrobe
15.	Toilet-maid / servant room	Anti-skid ceramic tiles	Ceramic tiles to 7 ft. height	Powder coated aluminum window	Hardwood frame with flush door shutter	White chinaware with CP fittings
16.	Balconies	Anti-skid floor tiles	All weather water proof paint	Powder coated aluminum window		SS glass railing
17.	Staircase	Kota	Oil bound distemper with Jk/Birla putty	Powder coated aluminum window		MS railing
18.	Lift lobbies/ corridors	Italian marble/ granite	Mixture of granite/ texture paint	powder coated aluminum window		

Structure	Earthquake resistant RCC framed structure, designed for seismic consideration for point iv and wind load conditions as per IS-875
Air conditioning	Ductable AC (VRV)
Security	Single entrance & exit CCTV in common areas, apartments & control room, biometric access control entry into private lift, separate entry for support staff and services, smart home system
Telephones/internet	EPABX system through centrex system, intercom facility, video phone, wi-fi internet connection
Power back-up	100% power back-up with dual metering facility
Water supply	24x7 treated water supply, central RO water supply through steel pipes, internal water supply, single lever brush finish stainless steel fittings
Sewerage treatment	In-house sewerage treatment plant with adequate capacity & usage of treated water for gardening, flushing etc.

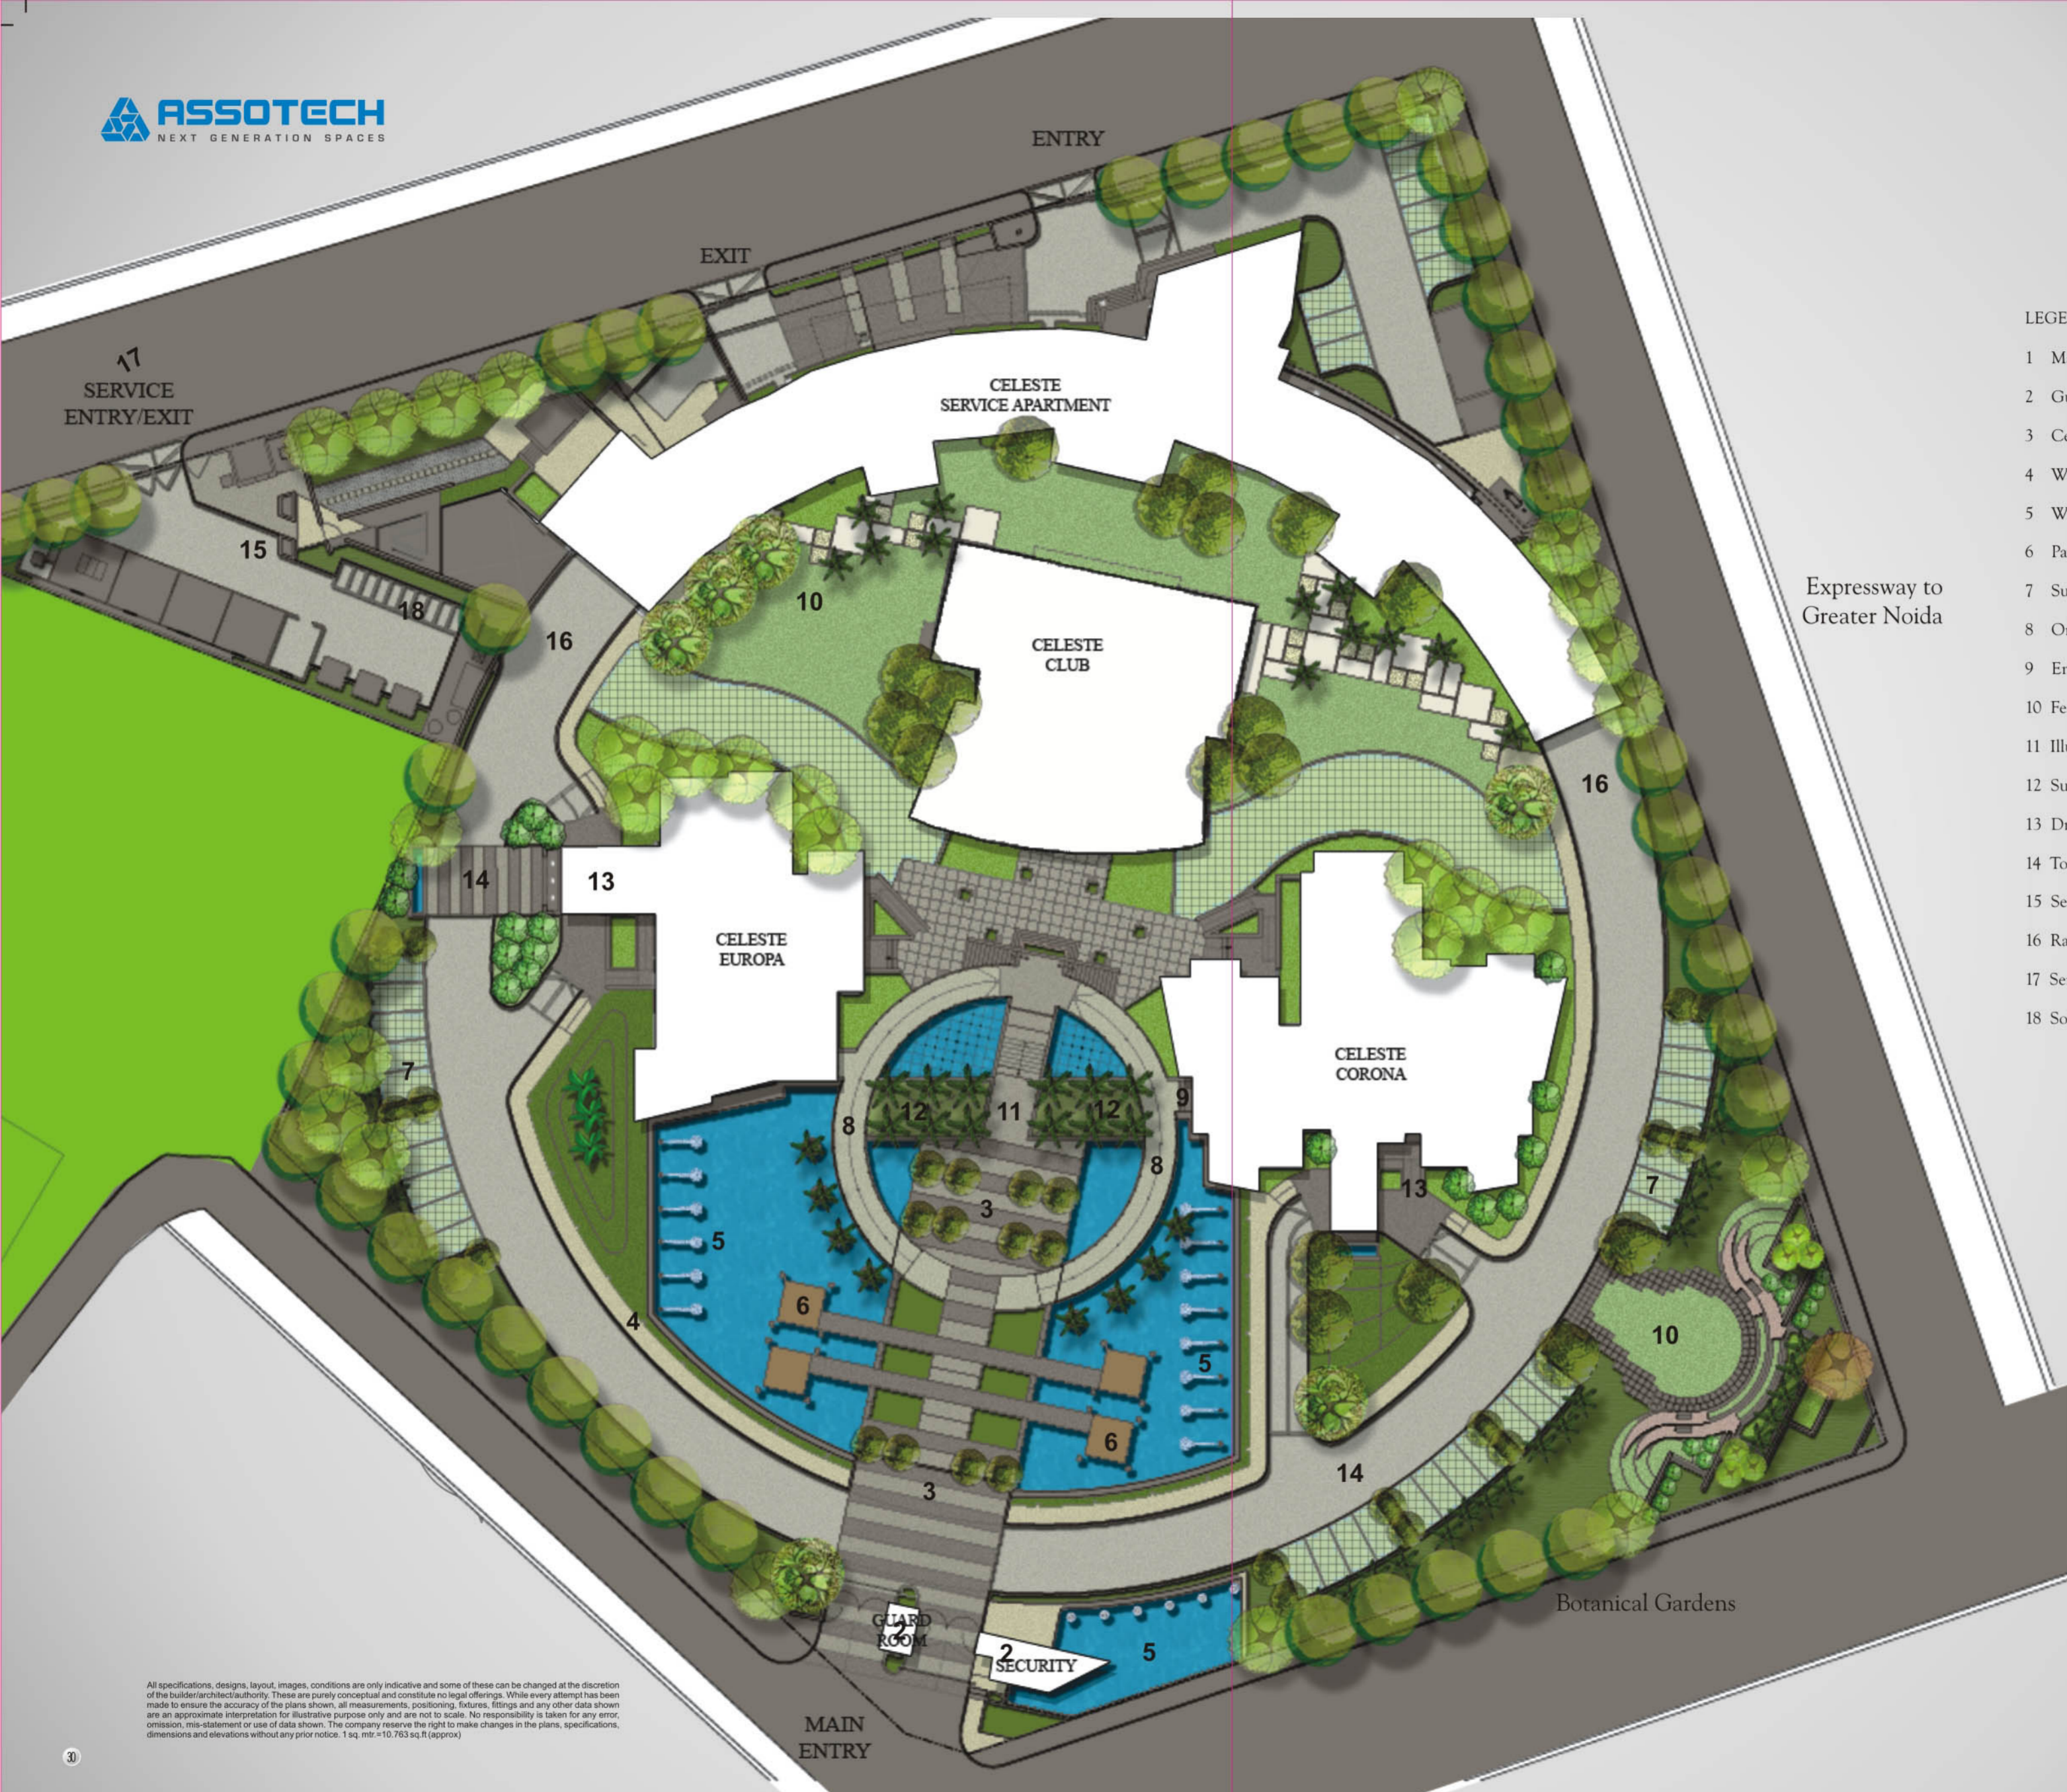

LEGEND

- 1 Main Entrance
- 2 Guard Room
- 3 Central Avenue
- 4 Walkway
- 5 Water Body
- 6 Pavilion with Deck
- 7 Surface Parking
- 8 Orbital Ramp
- 9 Entry to Towers
- 10 Feature Lawn
- 11 Illuminated Bridge
- 12 Sunken Palm Court
- 13 Drop off Zone
- 14 Tower Arrival Area
- 15 Service Area
- 16 Ramp to Basement
- 17 Service Entry
- 18 Solar Panels

All specifications, designs, layout, images, conditions are only indicative and some of these can be changed at the discretion of the builder/architect/authority. These are purely conceptual and constitute no legal offerings. While every attempt has been made to ensure the accuracy of the plans shown, all measurements, positioning, fixtures, fittings and any other data shown are an approximate interpretation for illustrative purpose only and are not to scale. No responsibility is taken for any error, omission, mis-statement or use of data shown. The company reserve the right to make changes in the plans, specifications, dimensions and elevations without any prior notice. 1 sq. mtr. = 10.763 sq. ft. (approx)

Our Partners

Principal Architects



Landscape Architects



Landscape Designers



Interior Designers



Lighting Consultants



Structural Designers



Facade Design Consultants



Designers



MEP Consultants



The dreamers.... Assotech.

Assotech Ltd. is an amalgam of professionals from the fields of diverse engineering disciplines, with each bringing in key engineering skills that reflect the depth and breadth of their technical knowledge. Assotech Ltd. brings in value addition in terms of top class architecture and amenities to its projects across many verticals spanning residential,

retail, hospitality and infrastructure projects. Their time tested methods of using the process driven approach to project design and execution has contributed to the organization's pan-India presence across the NCR region, Uttarakhand, Madhya Pradesh and Odisha and to its growing reputation as a pioneer in the area of world-class real estate development.





+91 9958888411, +91 9958888422

Toll free No.: 1800-103-4999 | SMS 'AL' to 56006

ASSOTECH LIMITED

Site Office: D-003/A, Noida Golf Course Crossing, Sector 44, Noida, U.P.

Corporate Office: Assotech House, A - 12, Sector - 24, Noida-201301, U.P. INDIA

For details contact: +91-9717761113, Tel.: +91-120-4015678 (30 lines), Fax: +91-1202534504

Email: celeste@assotechlimited.com, www.assotechlimited.com



Land allotted by Noida authority vide Letter No. NOIDA/OSD(Res)/GH-2006(6)/2007/2113 on dated 14/02/2007 Sanction Plan vide letter No.Noida/B.C./B.P./III-159/631 on dated 5/10/07

Disclaimer: All designs, perspectives, elevation, specifications, layout plans, etc. are indicative and are subject to change. Accessories shown in some of the pictures in this brochure Such as furniture, cabinets, electrical appliances, light fittings, wall & floor texture, etc. are indicative/decorative and are not pari of the sale offered.
Date for design of brochure 7.4.2014



Take life easy




graphisads.com

The **luxury** of comfort



Welcome to Celeste Stella, premium serviced apartments... designed to offer you requisite comforts. Exquisitely adorned to delight you, your retreat is furnished with all that is indispensable for an absolutely hassle-free stay. Here you are relieved of the stress after and an exhaustive outstation business trips. After a day's work, you can just step in and relish the lavishness of the spacious bed-cum-living room. A fully furnished kitchenette lets you treat yourself just as you desire. All in all, extensive care has been taken to ensure you don't miss ambience and comfort of a plush home. And what's more, you don't even have to exchange your independence with the room keys. Just come on into your domain at Celeste Stella and indulge in comfort!

Absolute ease & Guaranteed

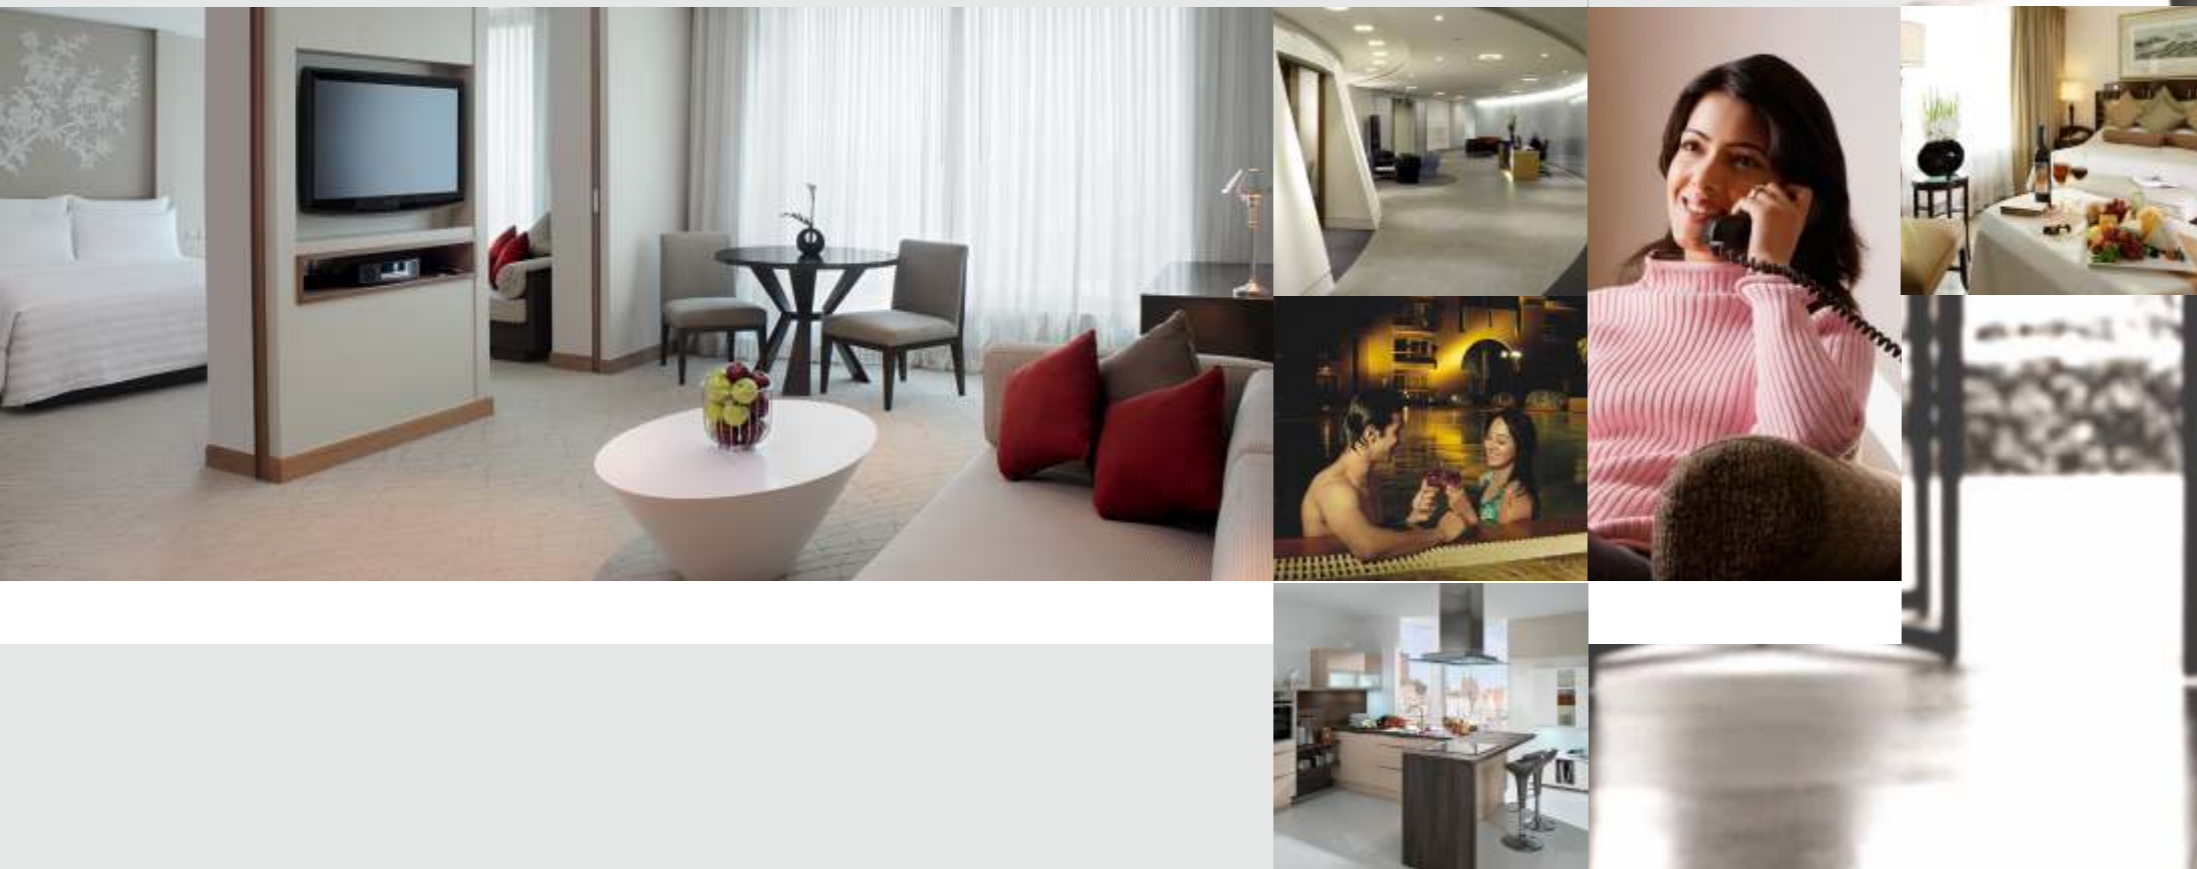

Each serviced apartment at Celeste Stella is our way of assuring that you are at ease every second of your stay. Listed below are some of the features that lend Celeste Stella its exclusivity:

- A generous bed-cum-living space with attached bathroom
- Sleek kitchenette with attached dining space
- Recess space on every floor
- Fitted with AC
- Cable connections
- In room electronic safe and lockers for valuables
- Internet connectivity

Celestial facilities



A host of unique facilities

- Health Club with Gym
- Sauna and Steam
- Business Lounge
- Doctor on call
- Food Court
- Laundry
- Locker Facility
- House Keeping Facility



Unit Plan

Serviced Apartments



1 Bedroom Apartment

Typical Unit Plan (Super Area : 820 Sq. ft.)

- Fully Furnished Service Units
- Bedroom with Attached Toilet
- Kitchenette
- Living Room with Working Desk

Note: All above features and layouts are tentative and are subject to change without any prior notice. These are purely conceptual and constitute no legal offering. Balconies are subject to change as per elevation drawings. 1 sq.mtr.=10,763 sq.ft (approx)

Unit Plan

Serviced Apartments




1 Bedroom (Large) Apartment

Typical Unit Plan (Super Area : 1090 Sq. ft.)

- Fully Furnished Service Units
- Bedroom with Attached Toilet
- Kitchenette
- Living Room with Working Desk

Note: All above features and layouts are tentative and are subject to change without any prior notice. These are purely conceptual and constitute no legal offering. Balconies are subject to change as per elevation drawings. 1 sq.mtr.=10,763 sq.ft (approx)

Unit Plan

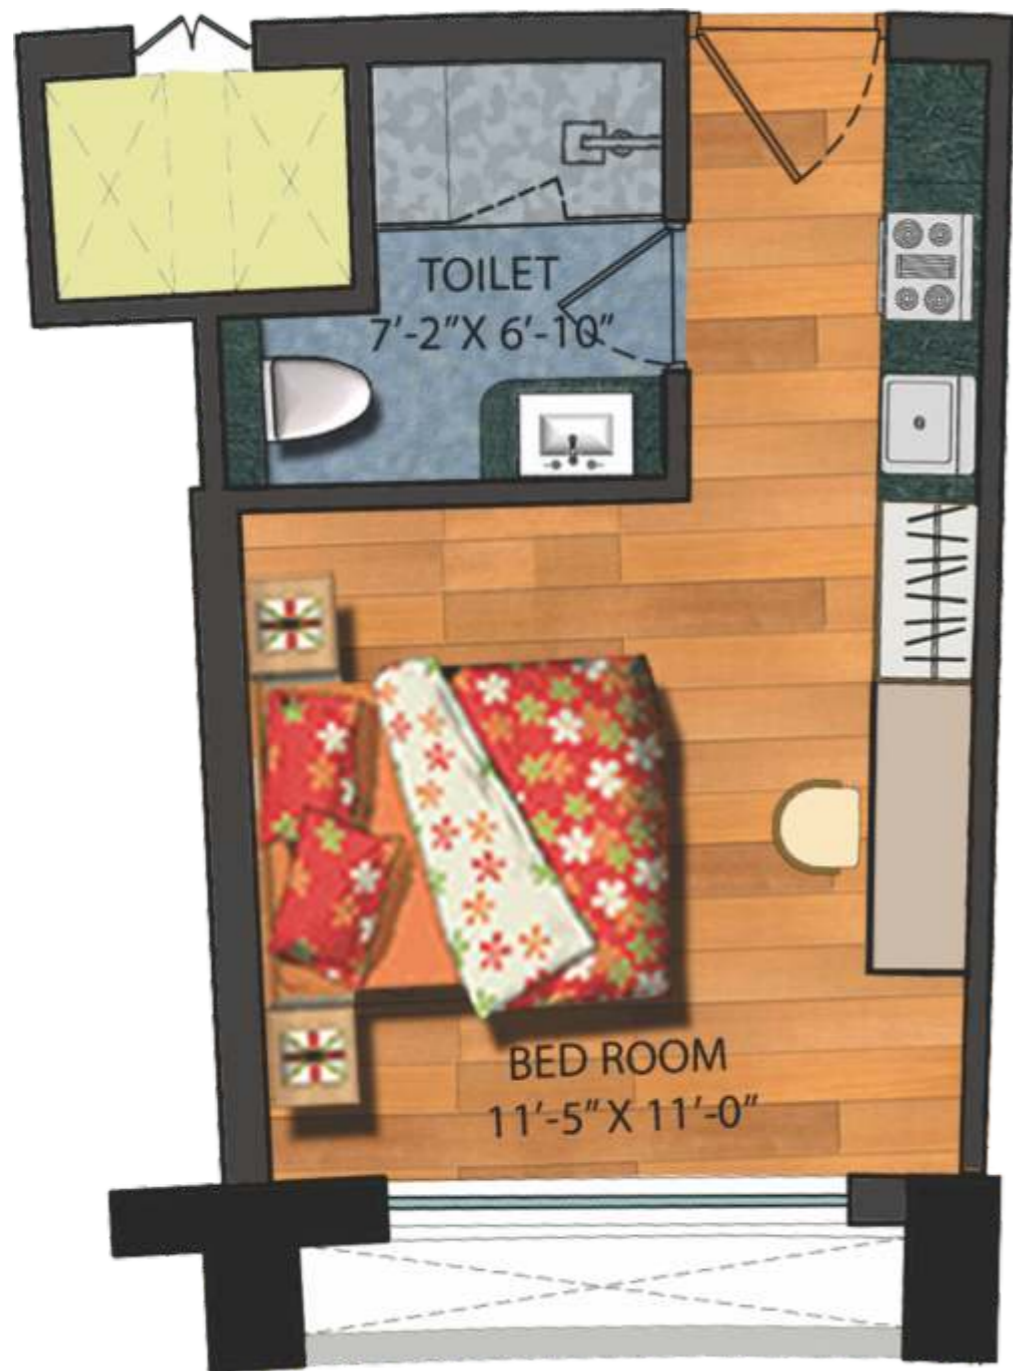

Studio Apartment

Typical Unit Plan (Super Area : 400 Sq. ft.)

- Fully Furnished Service Units
- Bedroom with Attached Toilet
- Kitchenette
- Living Room with Working Desk

Specifications

Stella Serviced Apartments / Studios

S.N.	LOCATIONS / AREA	FLOORS	FIXTURES & FITTINGS	WALLS	DOORS & WINDOWS
1.	Bedroom	Wooden Laminated Flooring (Superior Class)	Modular Switches / Sockets, Telephone, Cable TV	POP Cornice, Plastic Emulsion (velvet finish) with JK / Birla Putty, bedroom wall with texture finish	Designer flush doors, hardware & designer fittings UPVC / Aluminium windows
2.	Living Room	Premium vitrified tile flooring			
3.	Toilets	Anti-skid ceramic tiles	Premium chinaware CP fittings & Granite counter	Designer ceramic tiles in full height	
4.	Kitchenette	Premium vitrified tile flooring	Granite counter, Stainless steel sink with drain board, CP fittings & Modular kitchen fittings	Ceramic tiles above counter (2 ft.).	
5.	Lobby / corridors, staircase	Stone flooring / Premium vitrified tile flooring		Designer finish on lift facia	
6.	Power back-up	Provision for Power back-up for all common areas & 100% Power back-up in Apartment			
7.	Structure	Earthquake-resistant RCC framed structure			
8.	External Facade	Permanent textured finish			

Your Caleste Stella Apartment also has
Fixtures / Furniture

- Modern contemporary interior
- Modular kitchenette with dining table and chairs
- Sofa with side table and centre table
- Bed, mattress
- Coffee table with chairs
- Built-in walk-in closer
- iron with stand

Crockery / Cutlery

- Choicest range of crockery and cutlery
- Cooking utensils, electric kettle

Note: All above features and layouts are tentative and are subject to change without any prior notice. These are purely conceptual and constitute no legal offering. Balconies are subject to change as per elevation drawings. 1 sq.mtr.=10.763 sq.ft (approx)

Disclaimer: Colour & Design of tiles can be changed without prior notice. All products such as Marble/ Granite/Wood/Tiles have inherent characteristics of slight variation in texture colour and grain variations and cracks and behaviour. Specifications are indicative and are subject to change as decided by the Company/Architect or Competent Authority. Marginal variations may be necessary during construction. The extent/number/variety of the equipments/appliances and their make/brand thereof are tentative and liable to change at sole discretion of the Company. Applicant/ Allottee shall not have any right to raise objection in this regard.

Site Plan



LEGEND

- 1 MAIN ENTRANCE
- 2 GUARD ROOM
- 3 CENTRAL AVENUE
- 4 WALKWAY
- 5 WATER BODY
- 6 PAVILION WITH DECK
- 7 SURFACE PARKING
- 8 ORBITAL RAMP
- 9 ENTRY TO TOWERS
- 10 FEATURE LAWN
- 11 ILLUMINATED BRIDGE
- 12 SUNKEN PALM COURT
- 13 DROP OFF ZONE
- 14 TOWER ARRIVAL AREA
- 15 SERVICE AREA
- 16 RAMP TO BASEMENT
- 17 SERVICE ENTRY
- 18 SOLAR PANELS

Celeste Stella Serviced Apartments at glance



Our Partners

Principal Architects



Landscape Architects



Landscape Designers



Interior Designers



Lighting Consultants



Structural Designers



Facade Design Consultants



Designers



MEP Consultants

