




ZRICKS.COM



ZRICKS
Parasnath






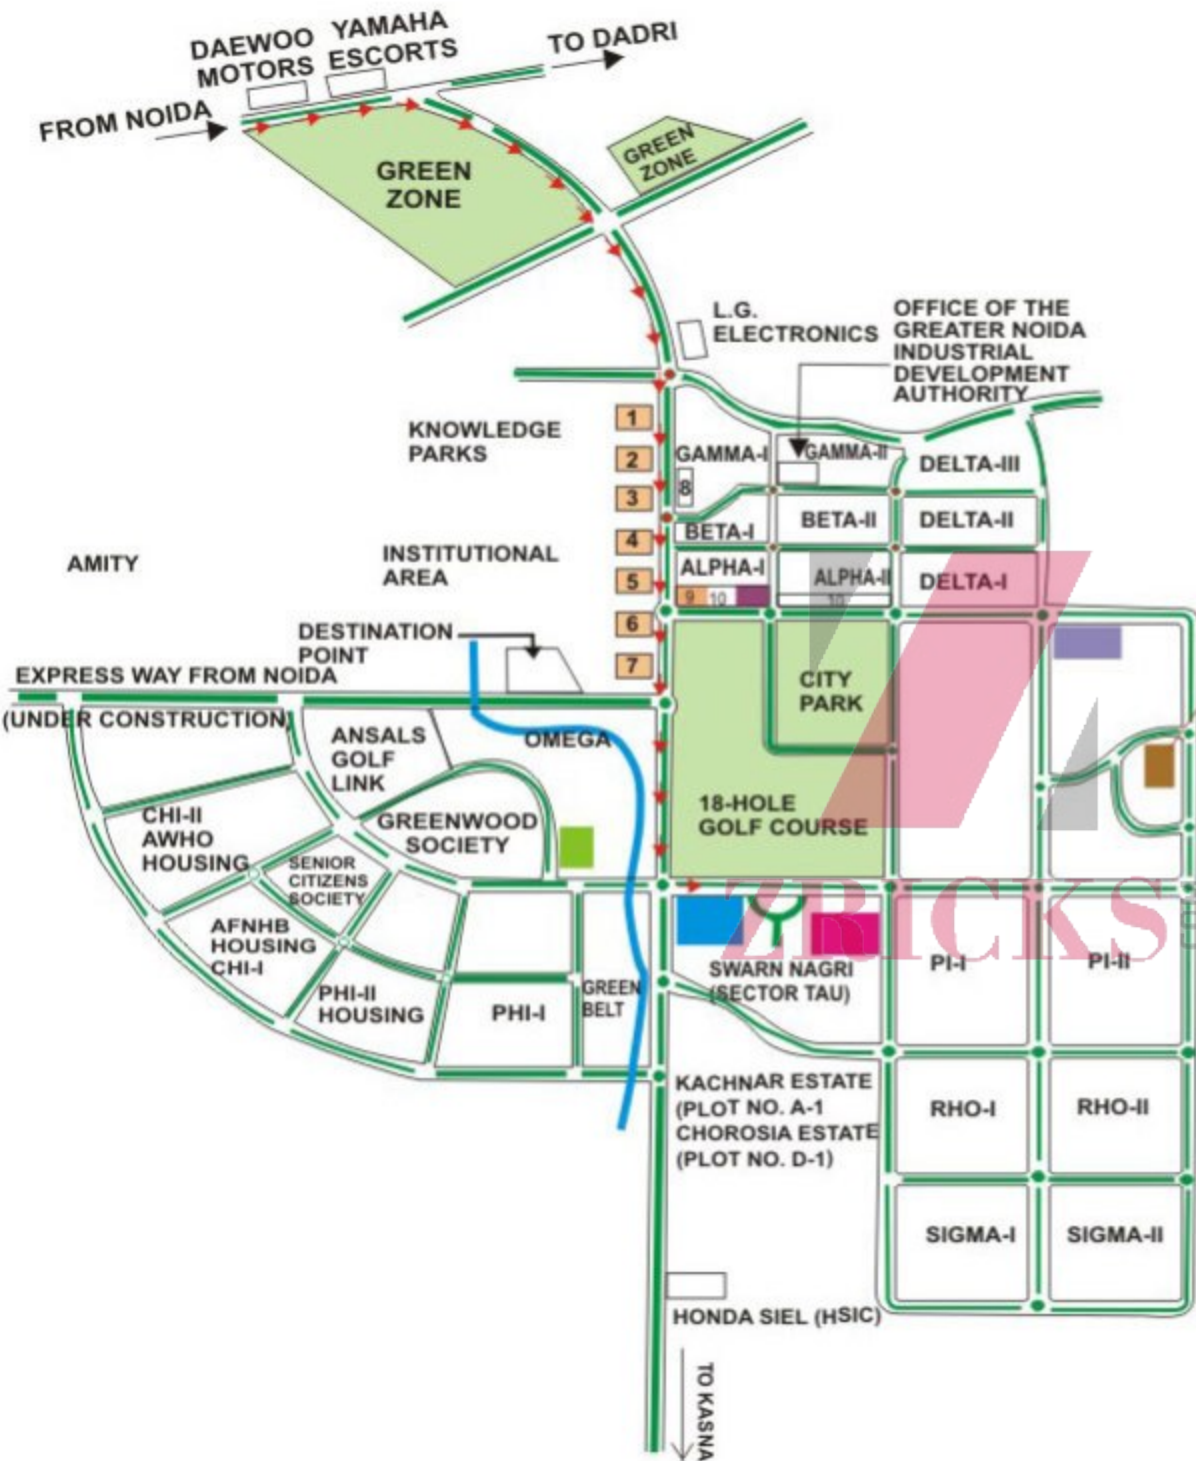

- Parsvnath Panorama**
- Parsvnath Edens**
- Parsvnath Bibhab Plaza**
- Parsvnath Estate**
- Parsvnath Platinum**
- Parsvnath Privilege**

Map not to scale

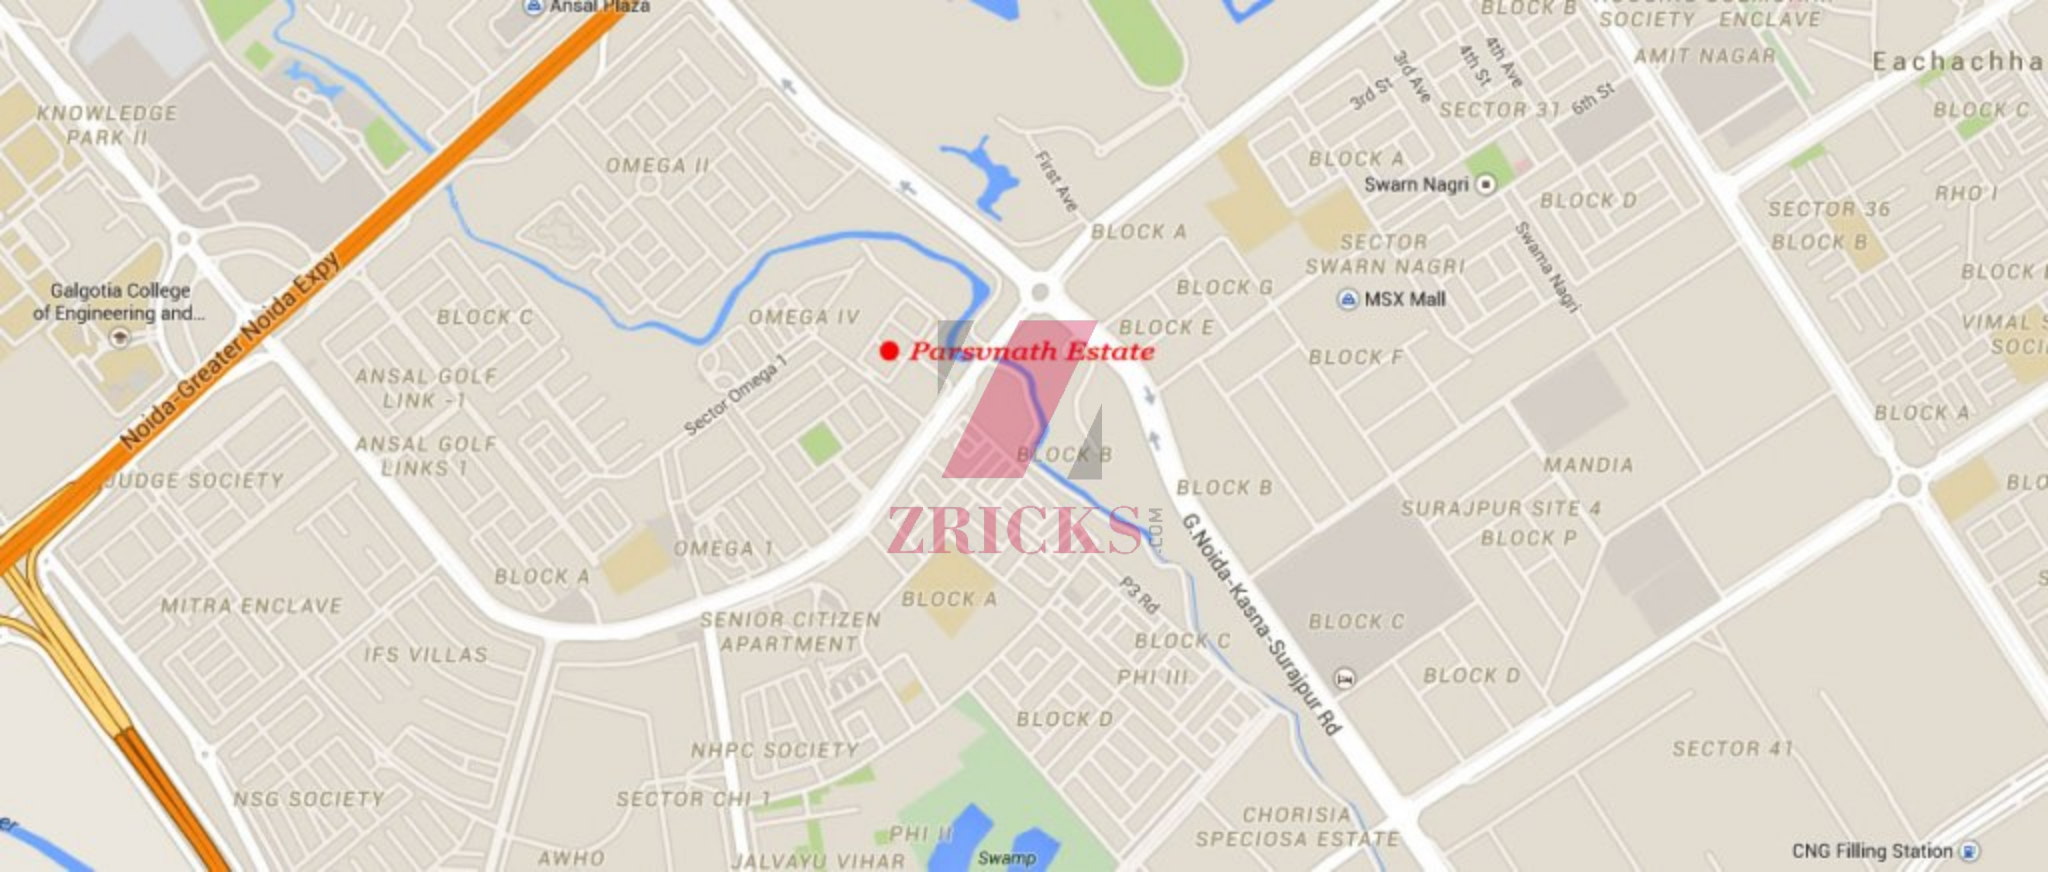

● **Parsunath Estate**

ZRICKS

CNG Filling Station



ZRICKS.COM

Specification

Wall Finish

Internal – Living/dining: Painted in pleasing shades of oil bound distemper paint

Servant Room : White washed walls

External :Combination of stone & textured paint finish

Floorings

Living/dining : Vitrified tiles with wooden skirting

Bedrooms : Laminated wooden flooring

Servant's Room : Ceramic tiles

Kitchen

Flooring : Ceramic tiles

Dado : Ceramic tiles above working platform, rest is oil bound distemper paint

Platform : Granite counter with stainless steel sink, drain board and CP fittings

Toilets

Dado : Select ceramic tile sup to 7ft. high

Flooring : Ceramic tiles/ granite/ marble

Fittings : Granite/marble counter, white sanitary fixtures with CP fittings

Internal Doors

Conduit copper Electrical wiring for all light and power points

Facilities

*100% power back up *24x7 security*

Green area: *Water bodies*

Kids play area

Jogging and walking tracks

Sitting areas

Multi pupose lawn

Main event lawn

Building : *Sufficient car park facility per apartment*

Earthquake resistant RCC framed construction

Note: *Perspective view, floor plans, finishes, specification, facilities and amenities are tentative in nature and are subject to revision without prior notice.*

ZRICKS.COM