




Discover your very own space





**Tatvam villas**  
**AYOUT PLAN**  
**REVISED**

## LOCATION MAP

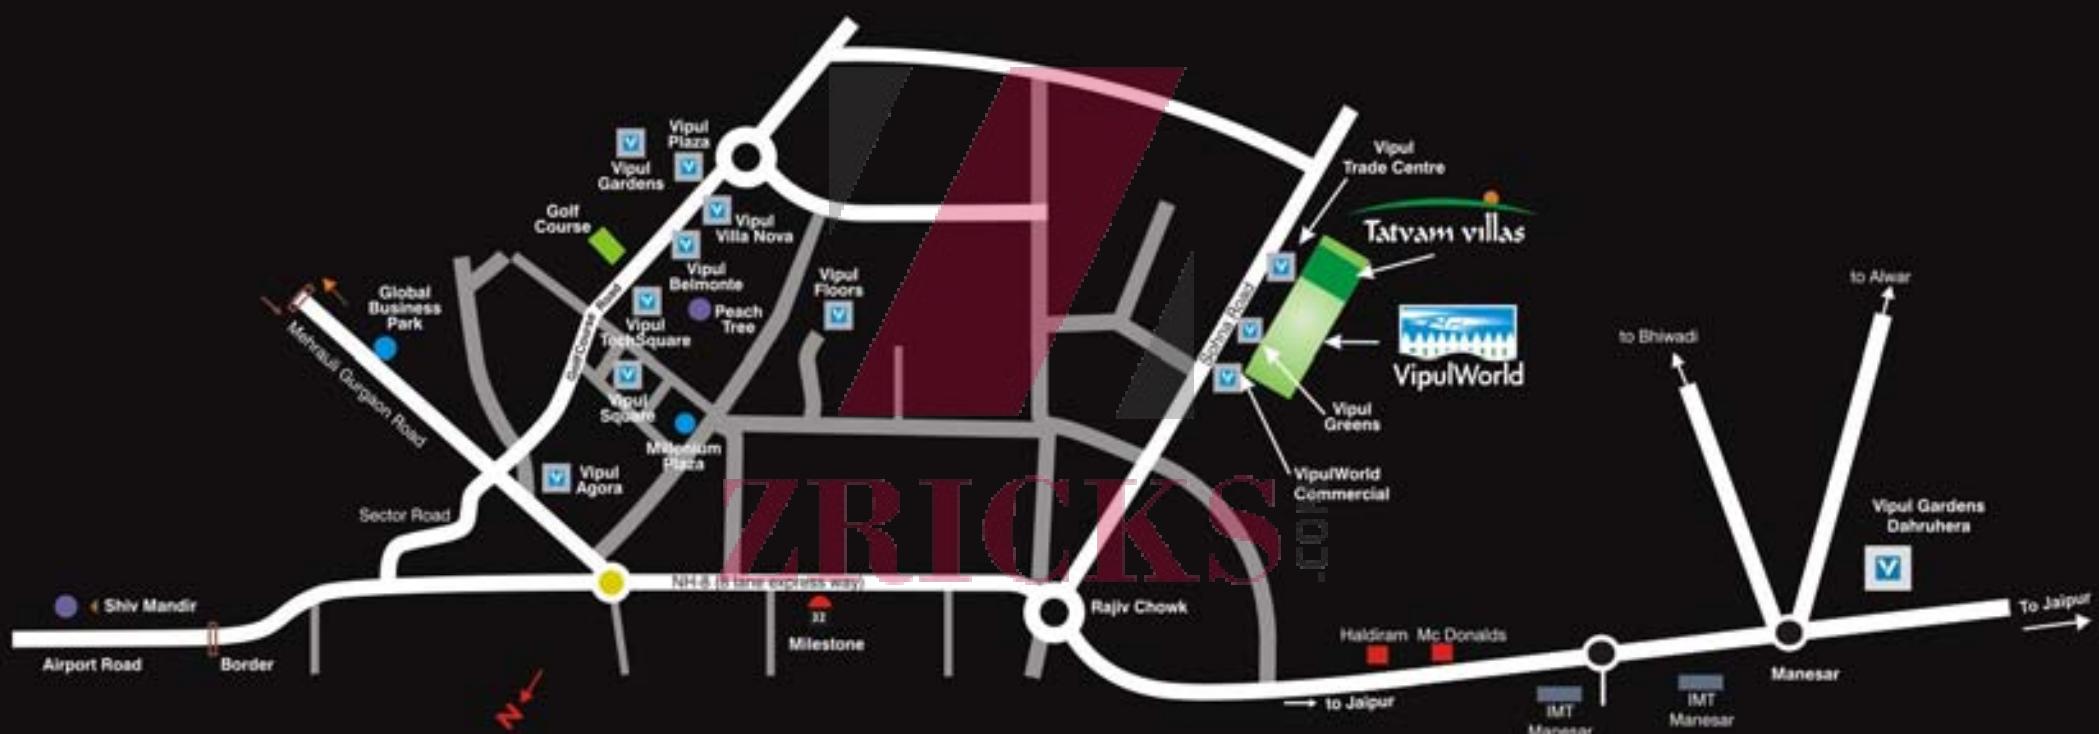

Developments by Vipul

- Commercial
- Residential

Not to Scale



View from the upper level Sitout



ZRICKS

'Tatthal' view from the Pavilion



Street vista



ZRICKS<sup>®</sup>



ZERICK'S

Landscape garden with kid's play area

*Gagan*

The wide-open sky is mirrored in the limpid waters of the pool, the glimpse of the far horizon, and the star spangled roof over the moonlit 'Tatsthal' on clear summer nights.



PLOT AREA - 20 X 40 = 800 Sq. M. (956 Sq. Yds.)  
UNIT AREA - 710 Sq. M. (7650 Sq. Ft.)





This primordial source of energy is exemplified in the role it plays within the community. It is perceived in the flames of a cook-out as well as in the warmth of a bonfire in the winter. The wall of lights at the edge of the lake would have a niche for you to light a lamp during festivals and special occasions.

PLOT AREA - 17 X 37 = 629 Sq. M. (752 Sq. Yds.)

UNIT AREA - 571 Sq. M. (6150 Sq. Ft.)





The ethereal nature of the air is perceived by our senses of sight, hearing and smell. The fragrance from the flowers, the movements of the weather vane echoing the breeze and the tinkling of the wind chimes from the chime court will bring home the essence of this element.

PLOT AREA - 15 X 28 = 420 Sq. M. (502 Sq. Yds.)

UNIT AREA - 441 Sq. M. (4750 Sq. Ft.)



MAIN LEVEL



UPPER LEVEL



LOWER LEVEL



Water is captured in its most tranquil form as a large reflecting lotus pond, exemplifying its life giving qualities. At Tatvam villas, you can plunge into your personal pool and revitalise your body and soul.



PLOT AREA - 12 X 25 = 300 Sq. M. (358 Sq. Yds.)  
UNIT AREA - 371 Sq. M. (4000 Sq. Ft.)





Earth is signified in its myriad forms. The elevated mound of the gardens, the clayey hollow of the lake, the compacted terraces of the amphitheatre, the undulating embankments and parks, all showcase the versatility of this element.

PLOT AREA - 12 X 20 = 240 Sq. M. (287 Sq. Yds.)

UNIT AREA - 278 Sq. M. (3000 Sq. Ft.)



## MAIN LEVEL



UPPER LEVEL



**LOWER LEVEL**



Angsana Spa at Tatvam Villas



A Rejuvenating Experience

**ZRICKS** .COM

The glorious Angsana, a statuesque tree found in the tropical rainforests of Asia, beholds the maxim to live life and savour time as it passes inexorably.

Angsana Spa places special emphasis on the use of aromatherapy and the sense of touch to pamper the body, mind and soul. From time to time, the self needs solitude, space and peace to recharge its batteries. Our spa retreat is designed to be sanctuary for the inner self, to refresh and rejuvenate your spirit as well as your physical being.



**Vipul Limited**, Vipul TechSquare, Golf Course Road, Sec-43, Gurgaon-122009, Tel.: +91-124-406 5500, 9811360596,  
9811414146, 9811812382, 9811824293 Fax: +91-124-406 1000. E-mail: sales@vipulgroup.in, Website: www.vipulgroup.in