





A117-A112 Floors
5th Oct 2014-DHP



ZRICKS

A149 to A145 Floors Ready
5th Oct 2014-DMP




Plot Size - 200 Sq. mtr. (240 sq. yds. approx.)

Typical Floor Plans

Ground Floor

Saleable Area - 1220 Sq. Ft.

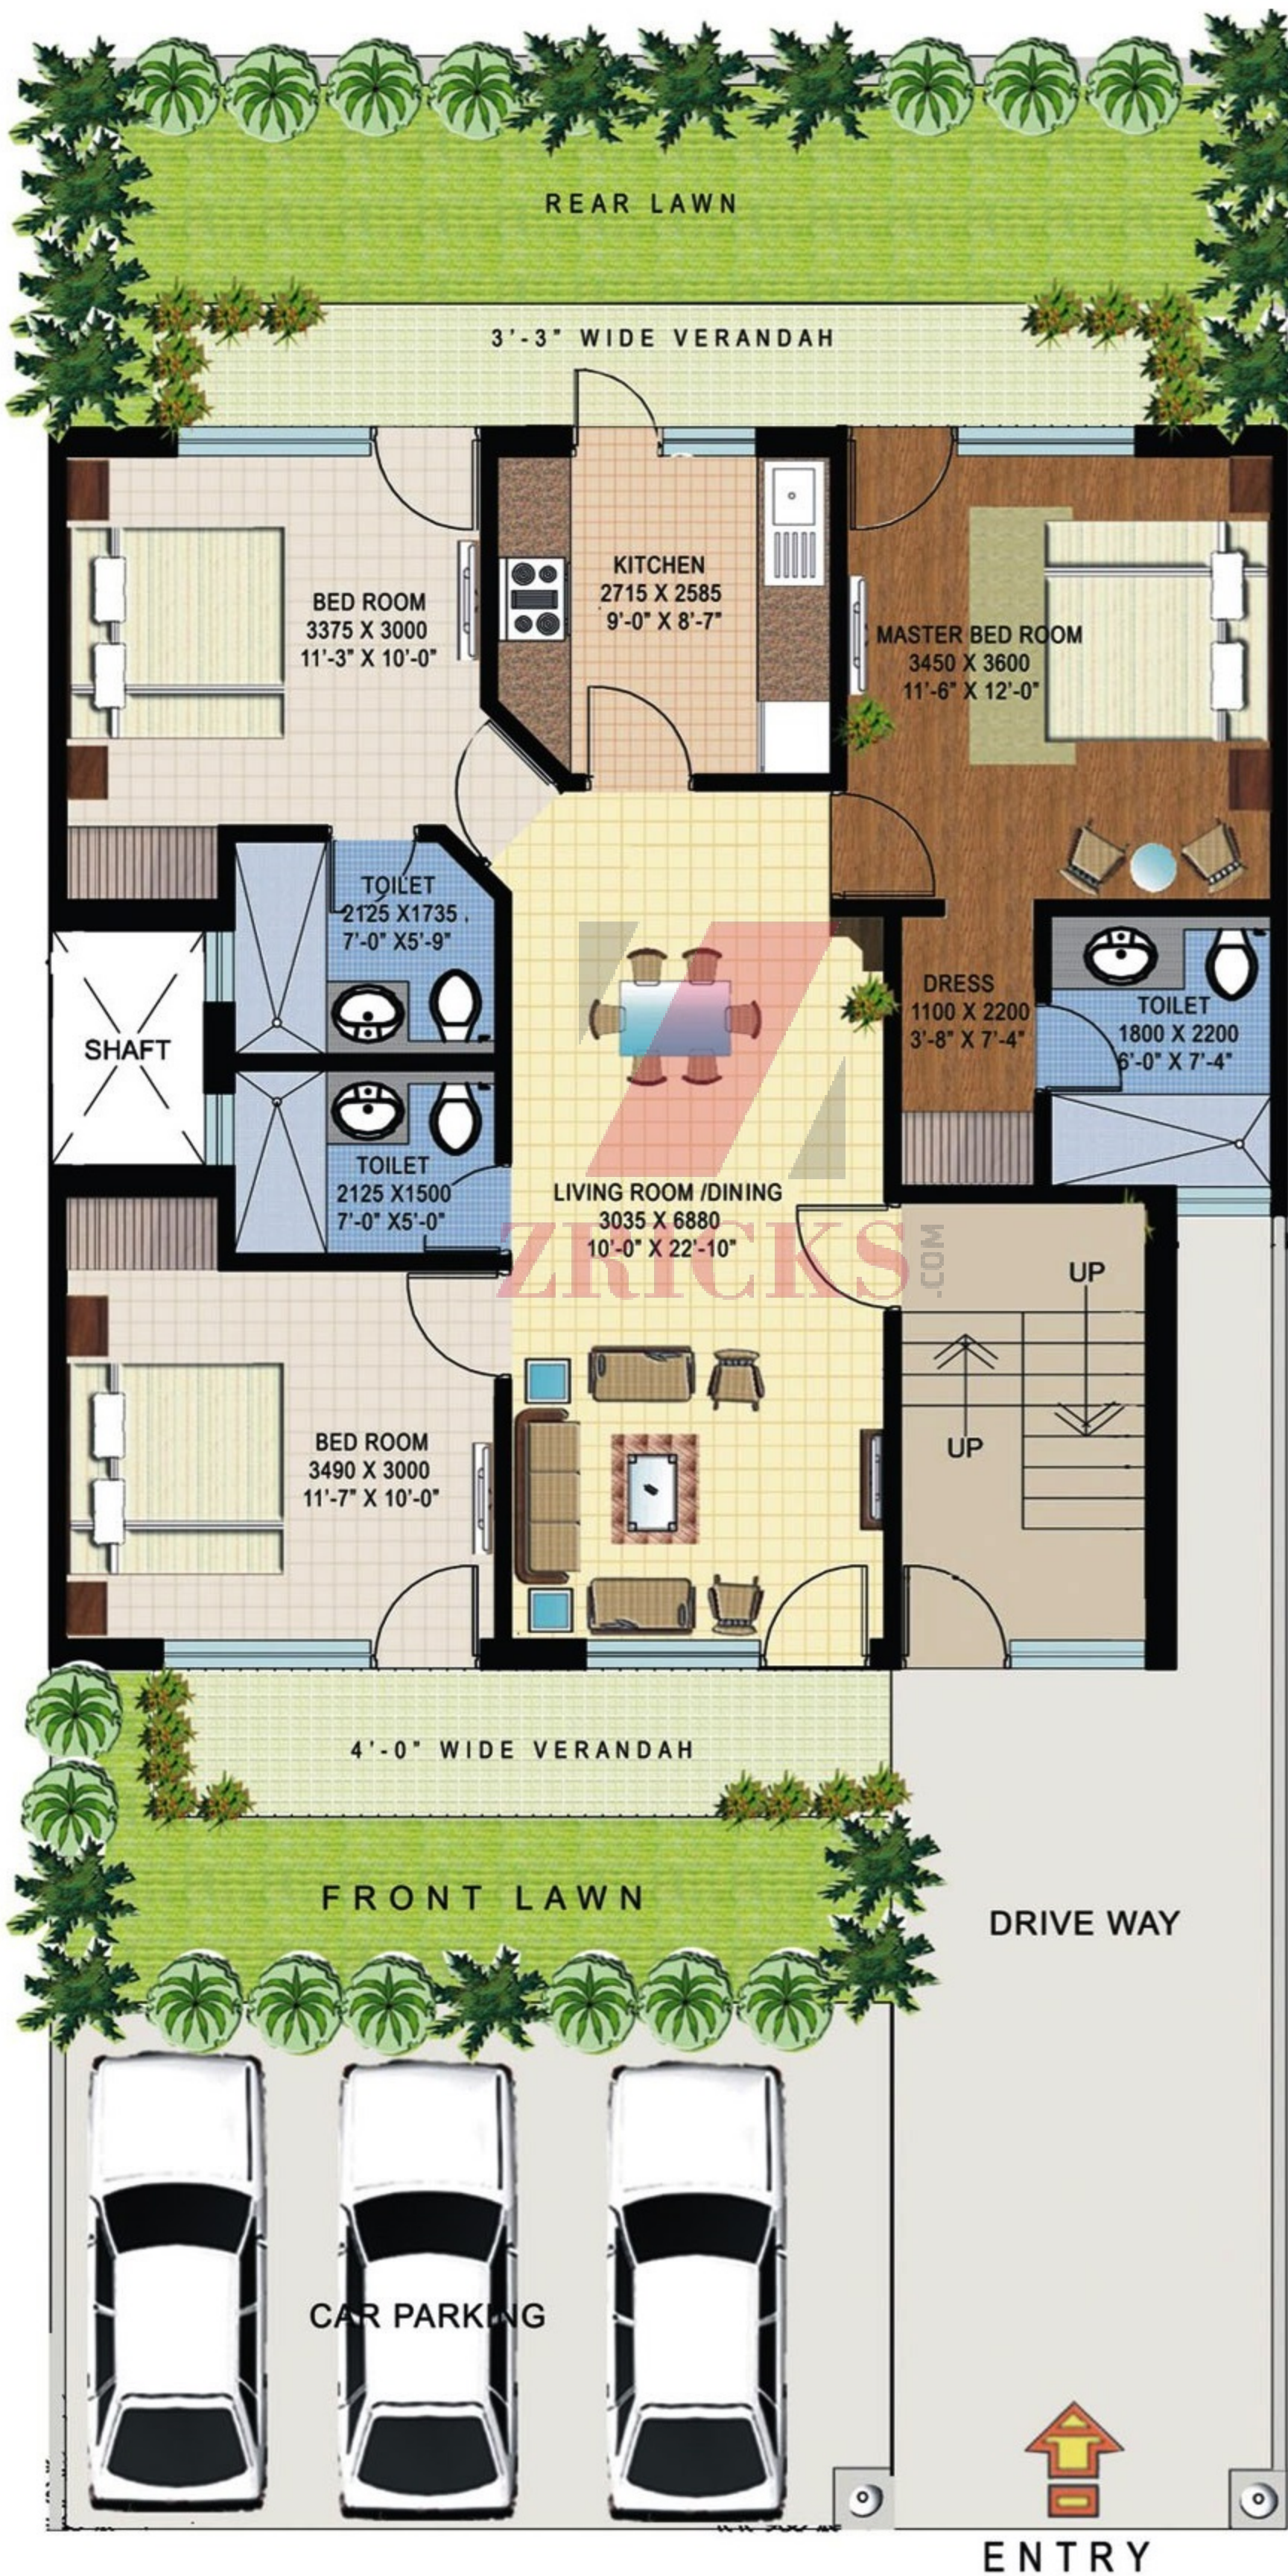

Plot Size - 200 Sq. mtr. (240 sq. yds. approx.)
Typical Floor Plans
First & Second Floor
Saleable Area - 1220 Sq. Ft.




Plot Size - 250.56 sq. mtr. (302 sq. yds. approx.)

Typical Floor Plans

Ground Floor

Saleable Area - 1450 Sq. Ft.

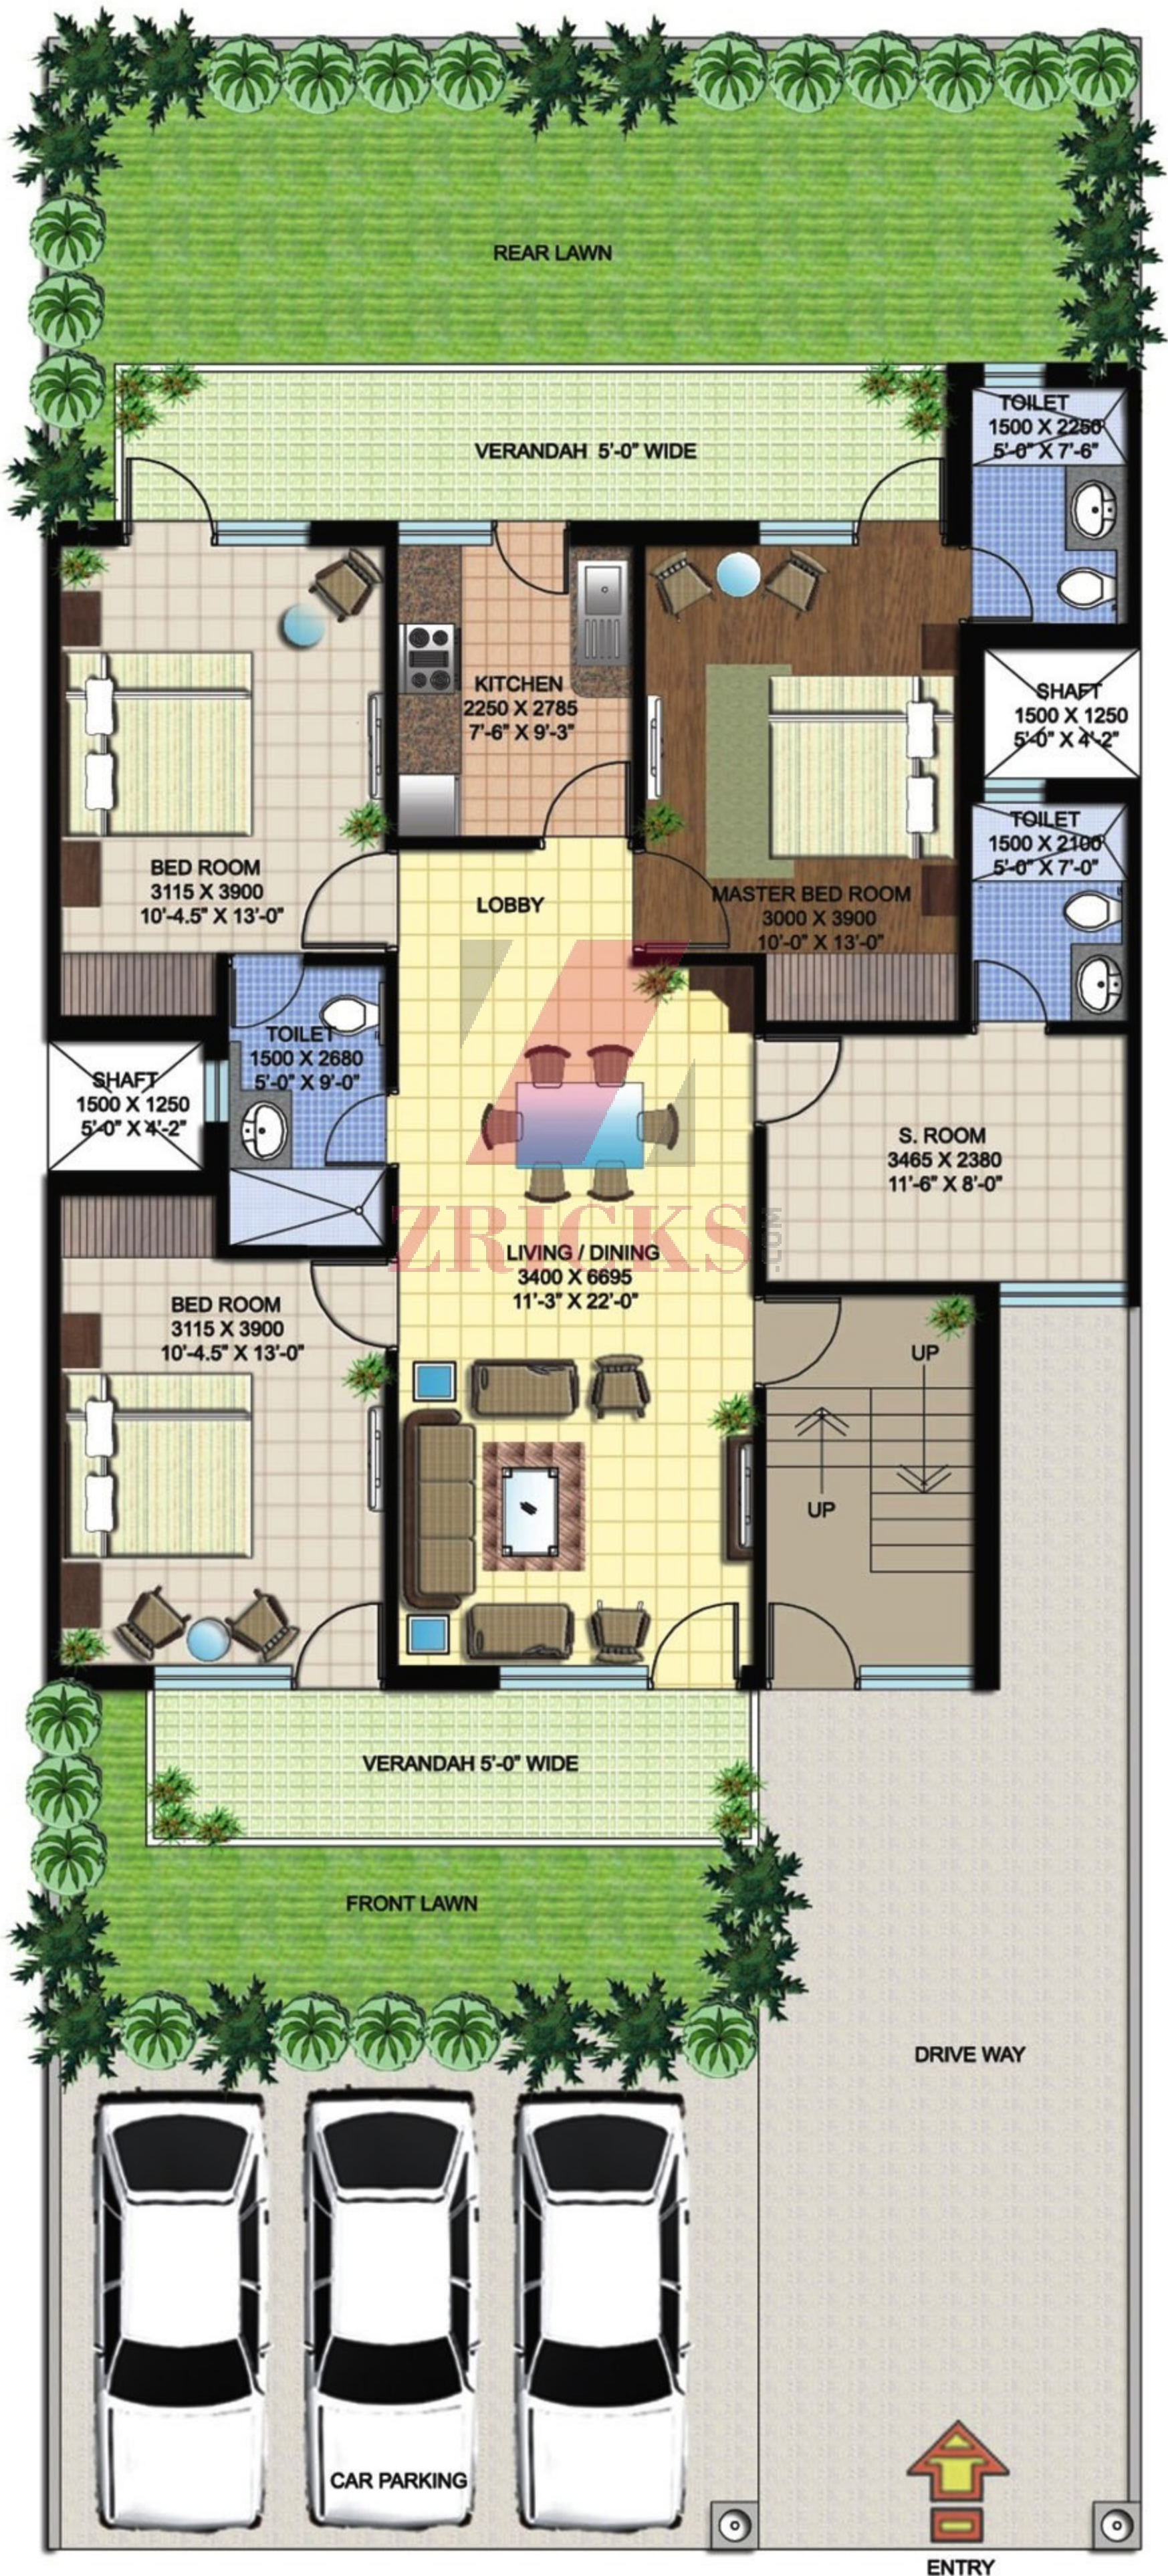


Plot Size - 250.56 Sq. mtr. (302 sq. yds. approx.)

Typical Floor Plans

First & Second Floor

Saleable Area - 1450 Sq. Ft.

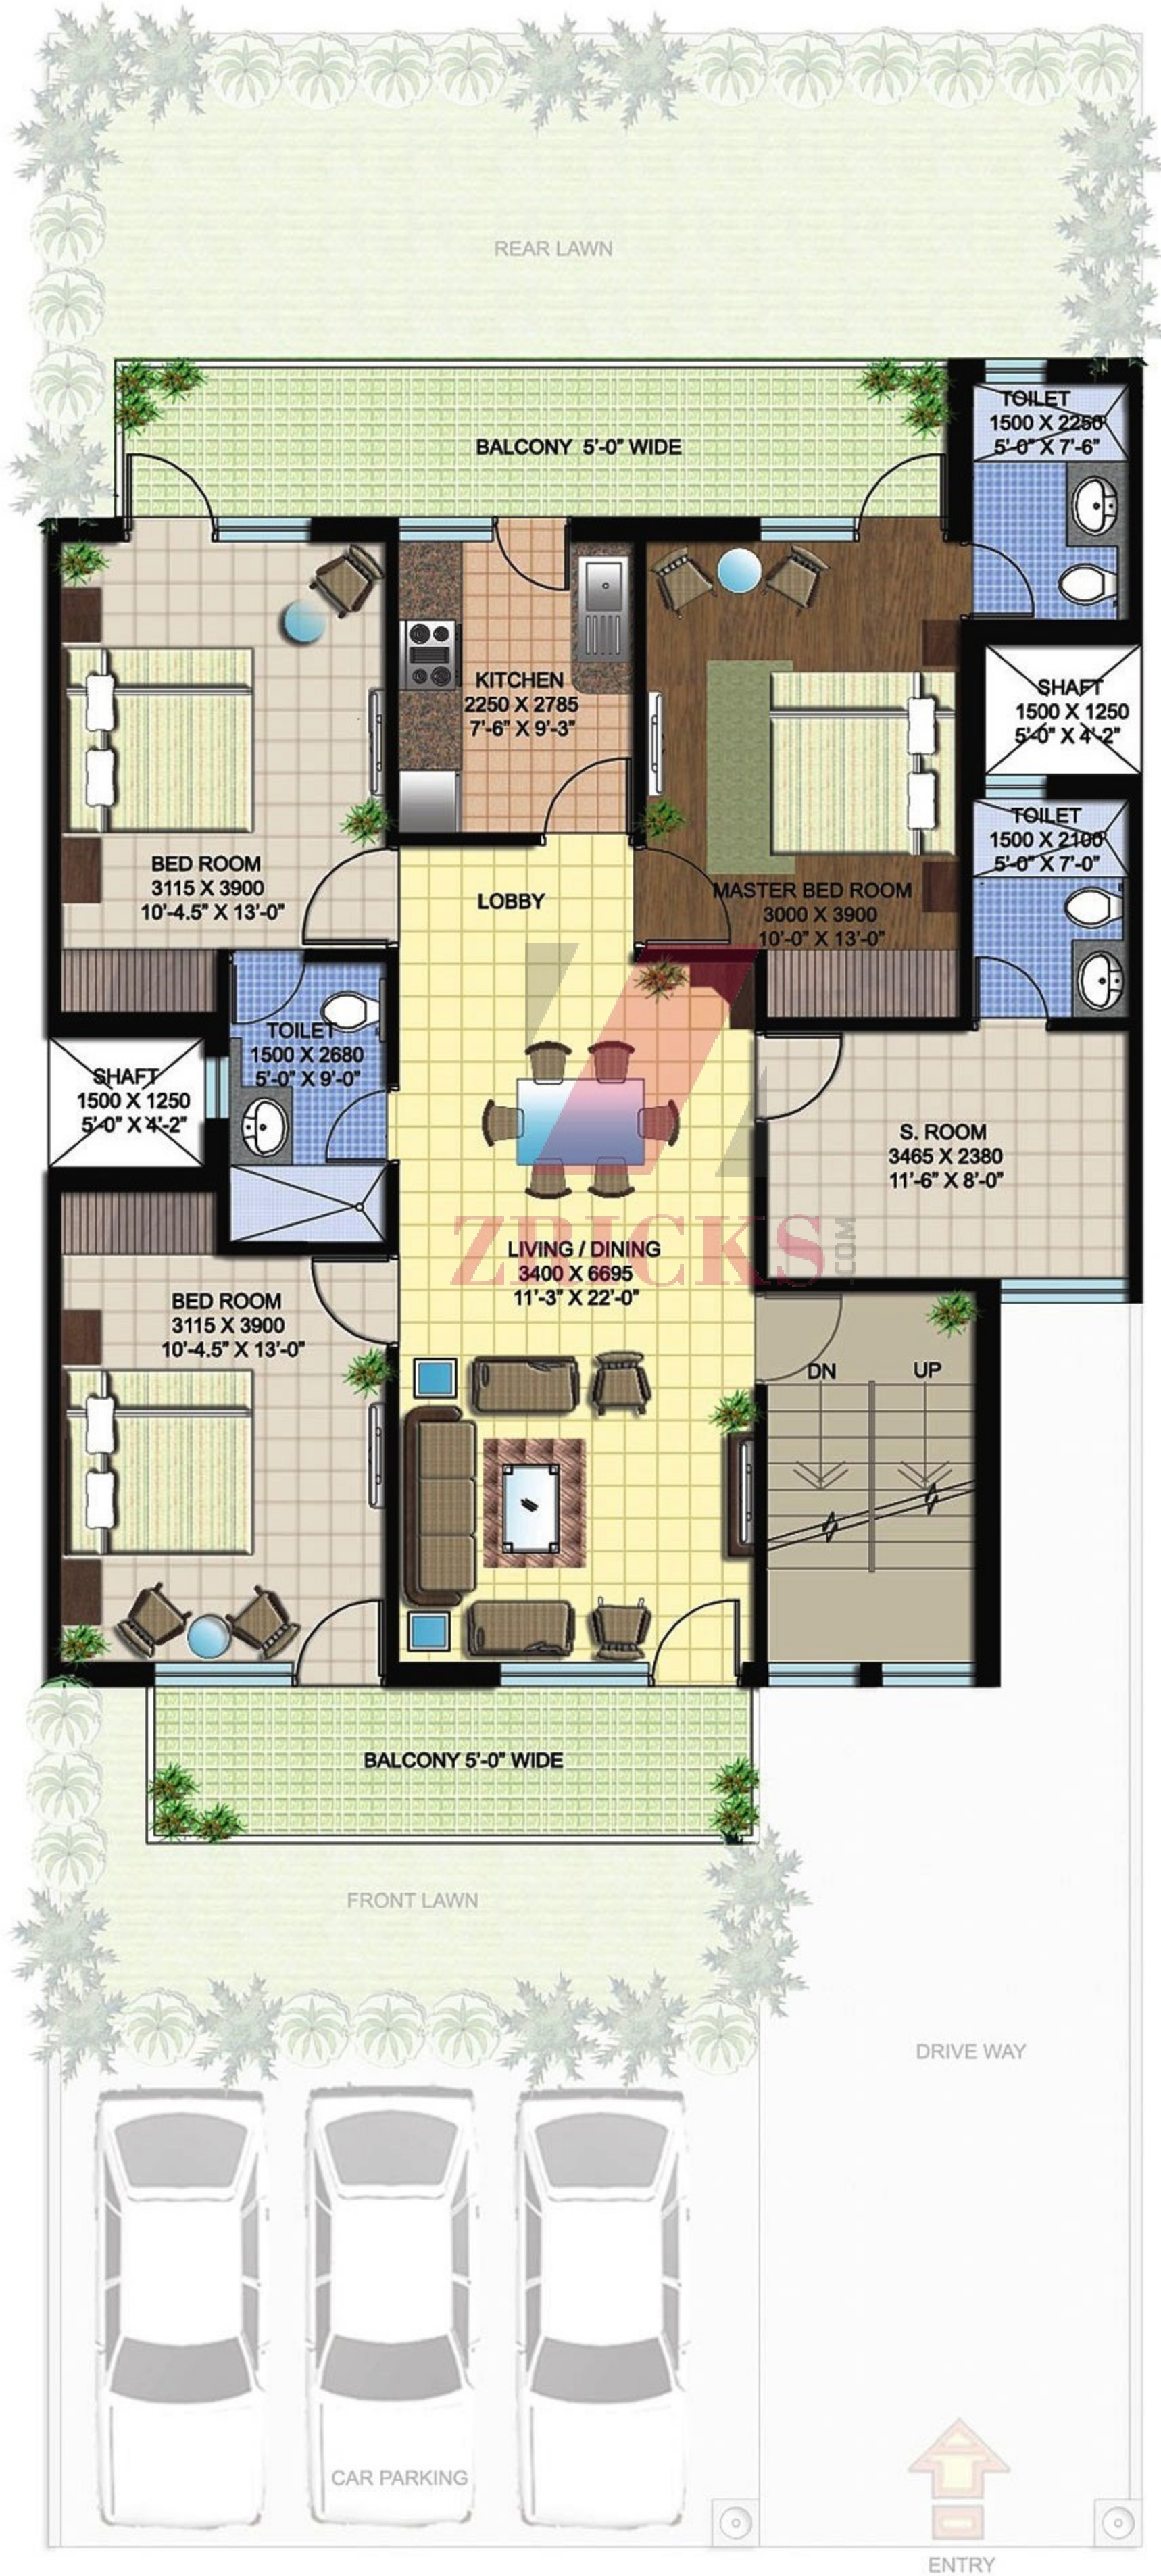

Plot Size - 336.41 sq. mtr. (402 sq. yds. approx)

Typical Floor Plan

Ground Floor Plan

Saleable Area - 1775 Sq. Ft.



Ground Floor Plan



Plot Size - 502 sq. yds. approx.



Ground Floor Plan

Typical Floor Plan

Saleable Area - 2150 Sq. Ft.

Ground Floor Plan

Typical Floor Plan

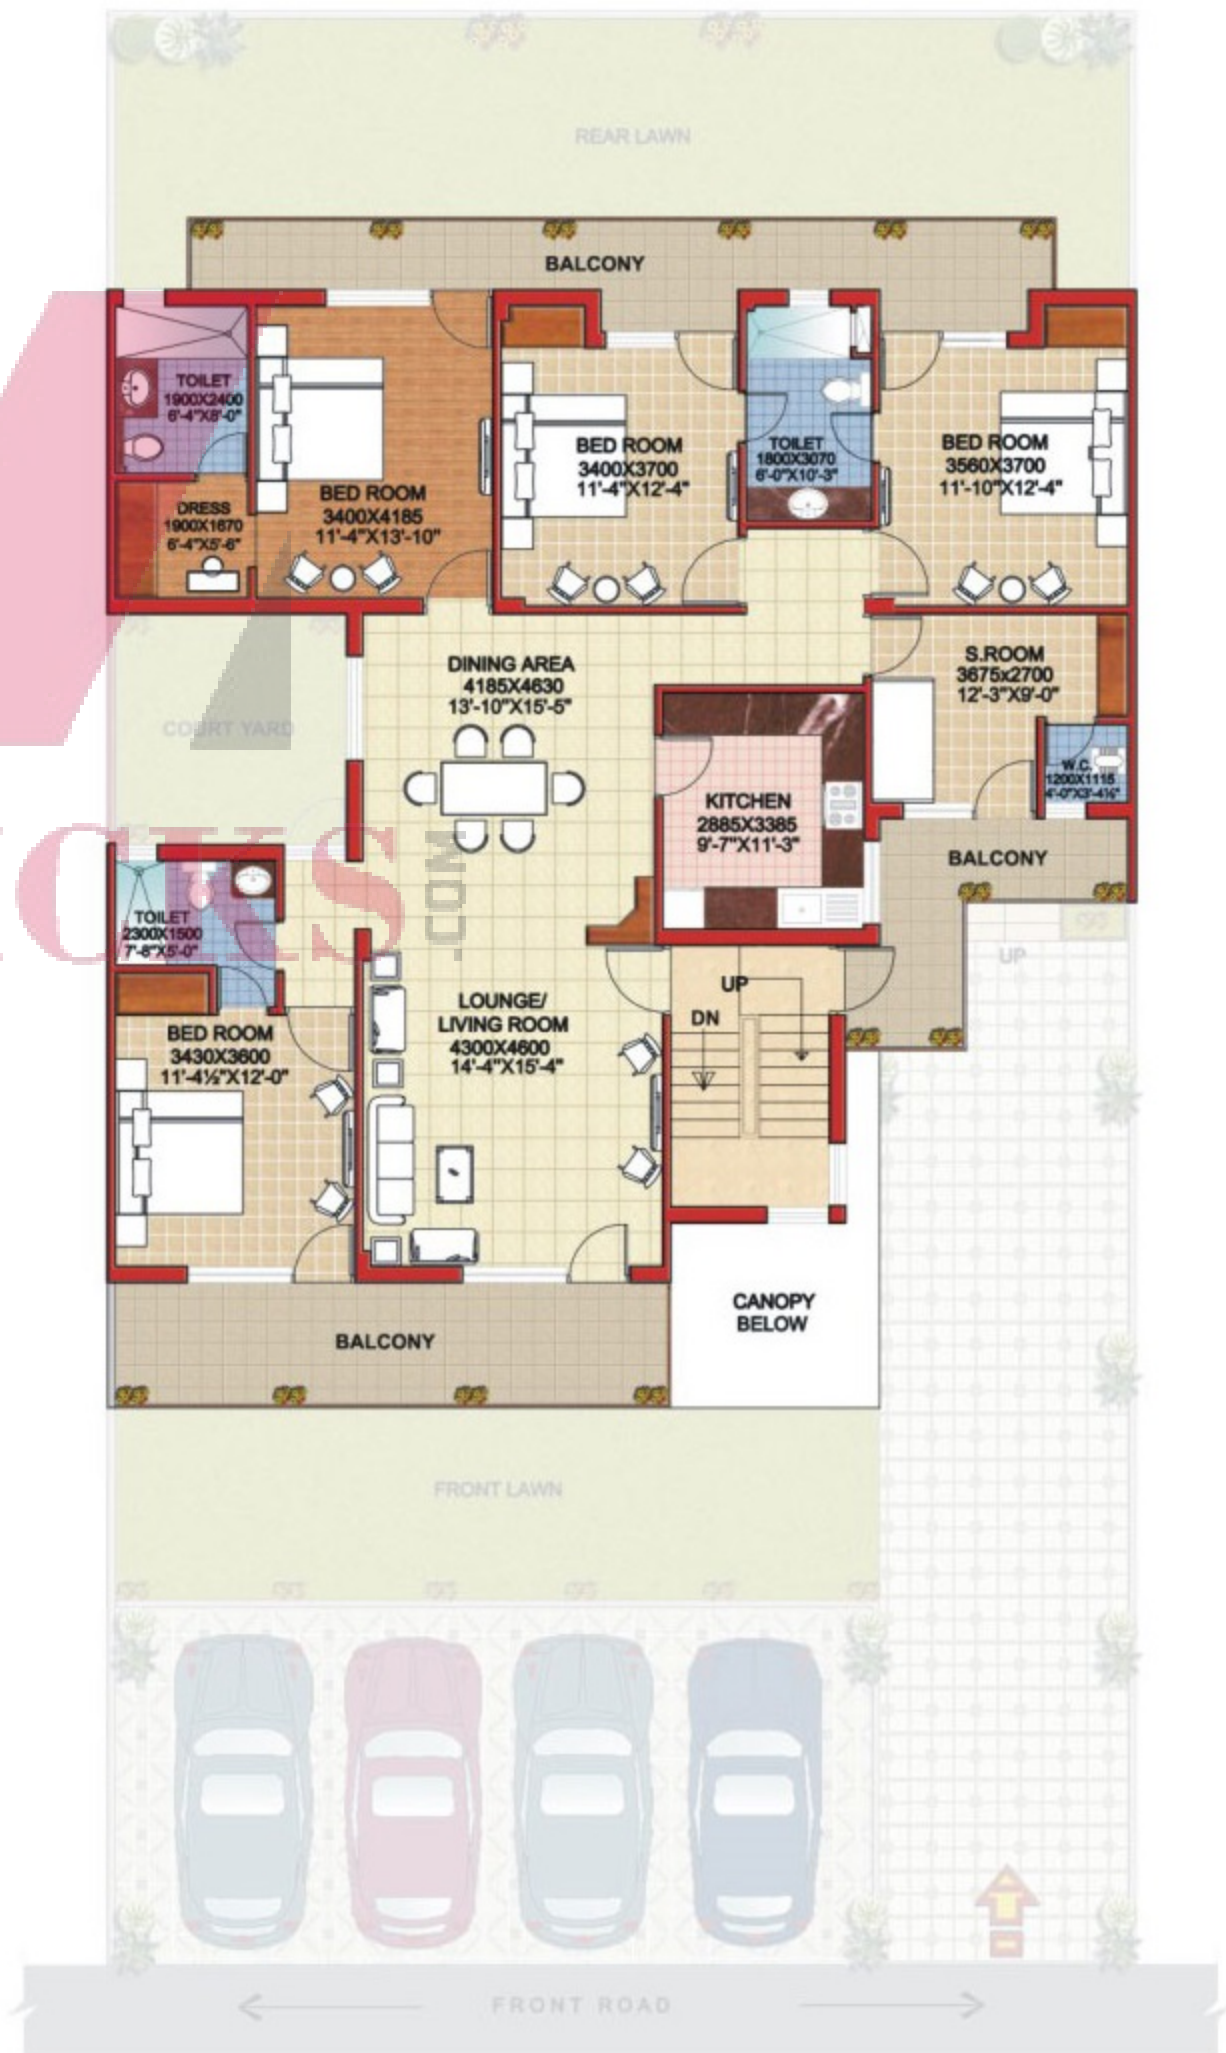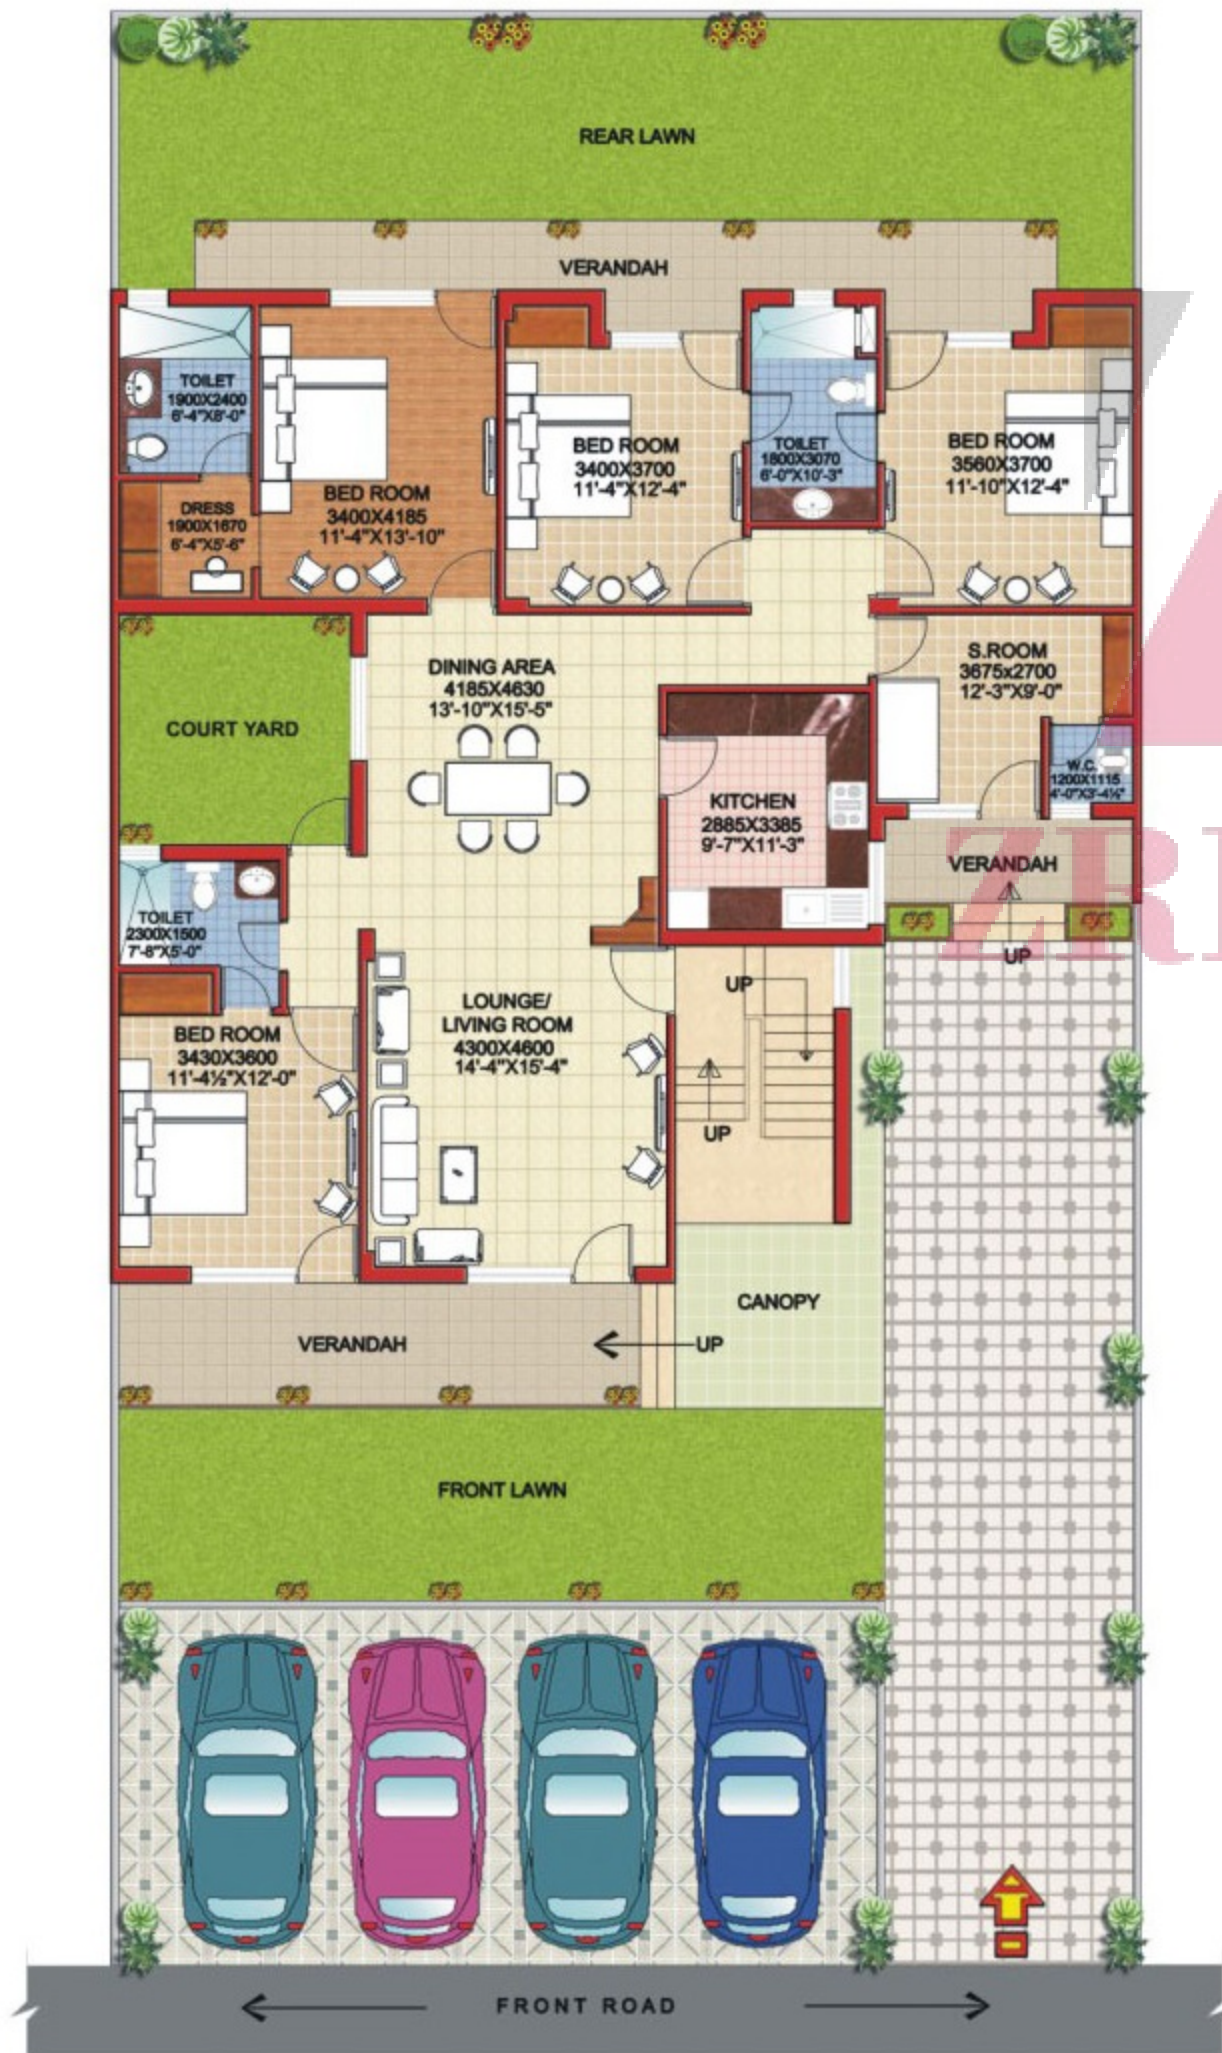



Parsvnath city
 DHARUHERA
An Ultra Modern Township

ZRICKS.COM

Parsvnath
Elite Floors

Parsvnath City, Dharuhera

SOUTH OF GURGAON

*Map Not to scale

Parsvnath city

DHARUHERA

An Ultra Modern Township



Specifications



Structure

Earthquake-resistant/semi R.C.C. frame structure with brick filler walls as per ISI codes.



Flooring

Vitrified flooring with border in drawing - dining, kitchen and in bedrooms, wooden flooring in master bedroom.



Painting

Oil bound distemper with pleasing shades on the apartment wall with POP cornices in drawing/dining and bedrooms.



Dado

Glazed/Ceramic tiles up to 7 feet in the bathrooms in different colours.



Exterior

Textured paint finished as per architectural drawings



Kitchen

Slabs are of well-finished granite stone with stainless steel sink (single bowl) with drain board. Glazed tile dado on wall up to 2 feet over counter



Doors & Windows

Decorative panel doors in entrance and all other flush doors duly painted (35 mm) with complete fittings. Frames are in Sal / Chap wood. All fittings are aluminum powder coated.



Bathrooms

Equipped with washbasins, mirrors and WCs in varied shades. Chrome plated tap fittings. Provision of hot and cold water supply.



Electrical

Electrical (copper) wiring as per ISI code with modular switches. Circuits with MCBs of approved make. TV and telephone points in each bedroom.



ZRICKS.COM