

GAURGRAVITY
at
GAURganga-I
ZRICKS.COM



ZRECO.COM



ZRICKS.COM



MAHARAJA - I




*Super Area : 985 Sq. Ft. (Approx)

MAHARAJA - II



Super Area : 1060 Sq. Ft. (Approx)

LOCATION MAP

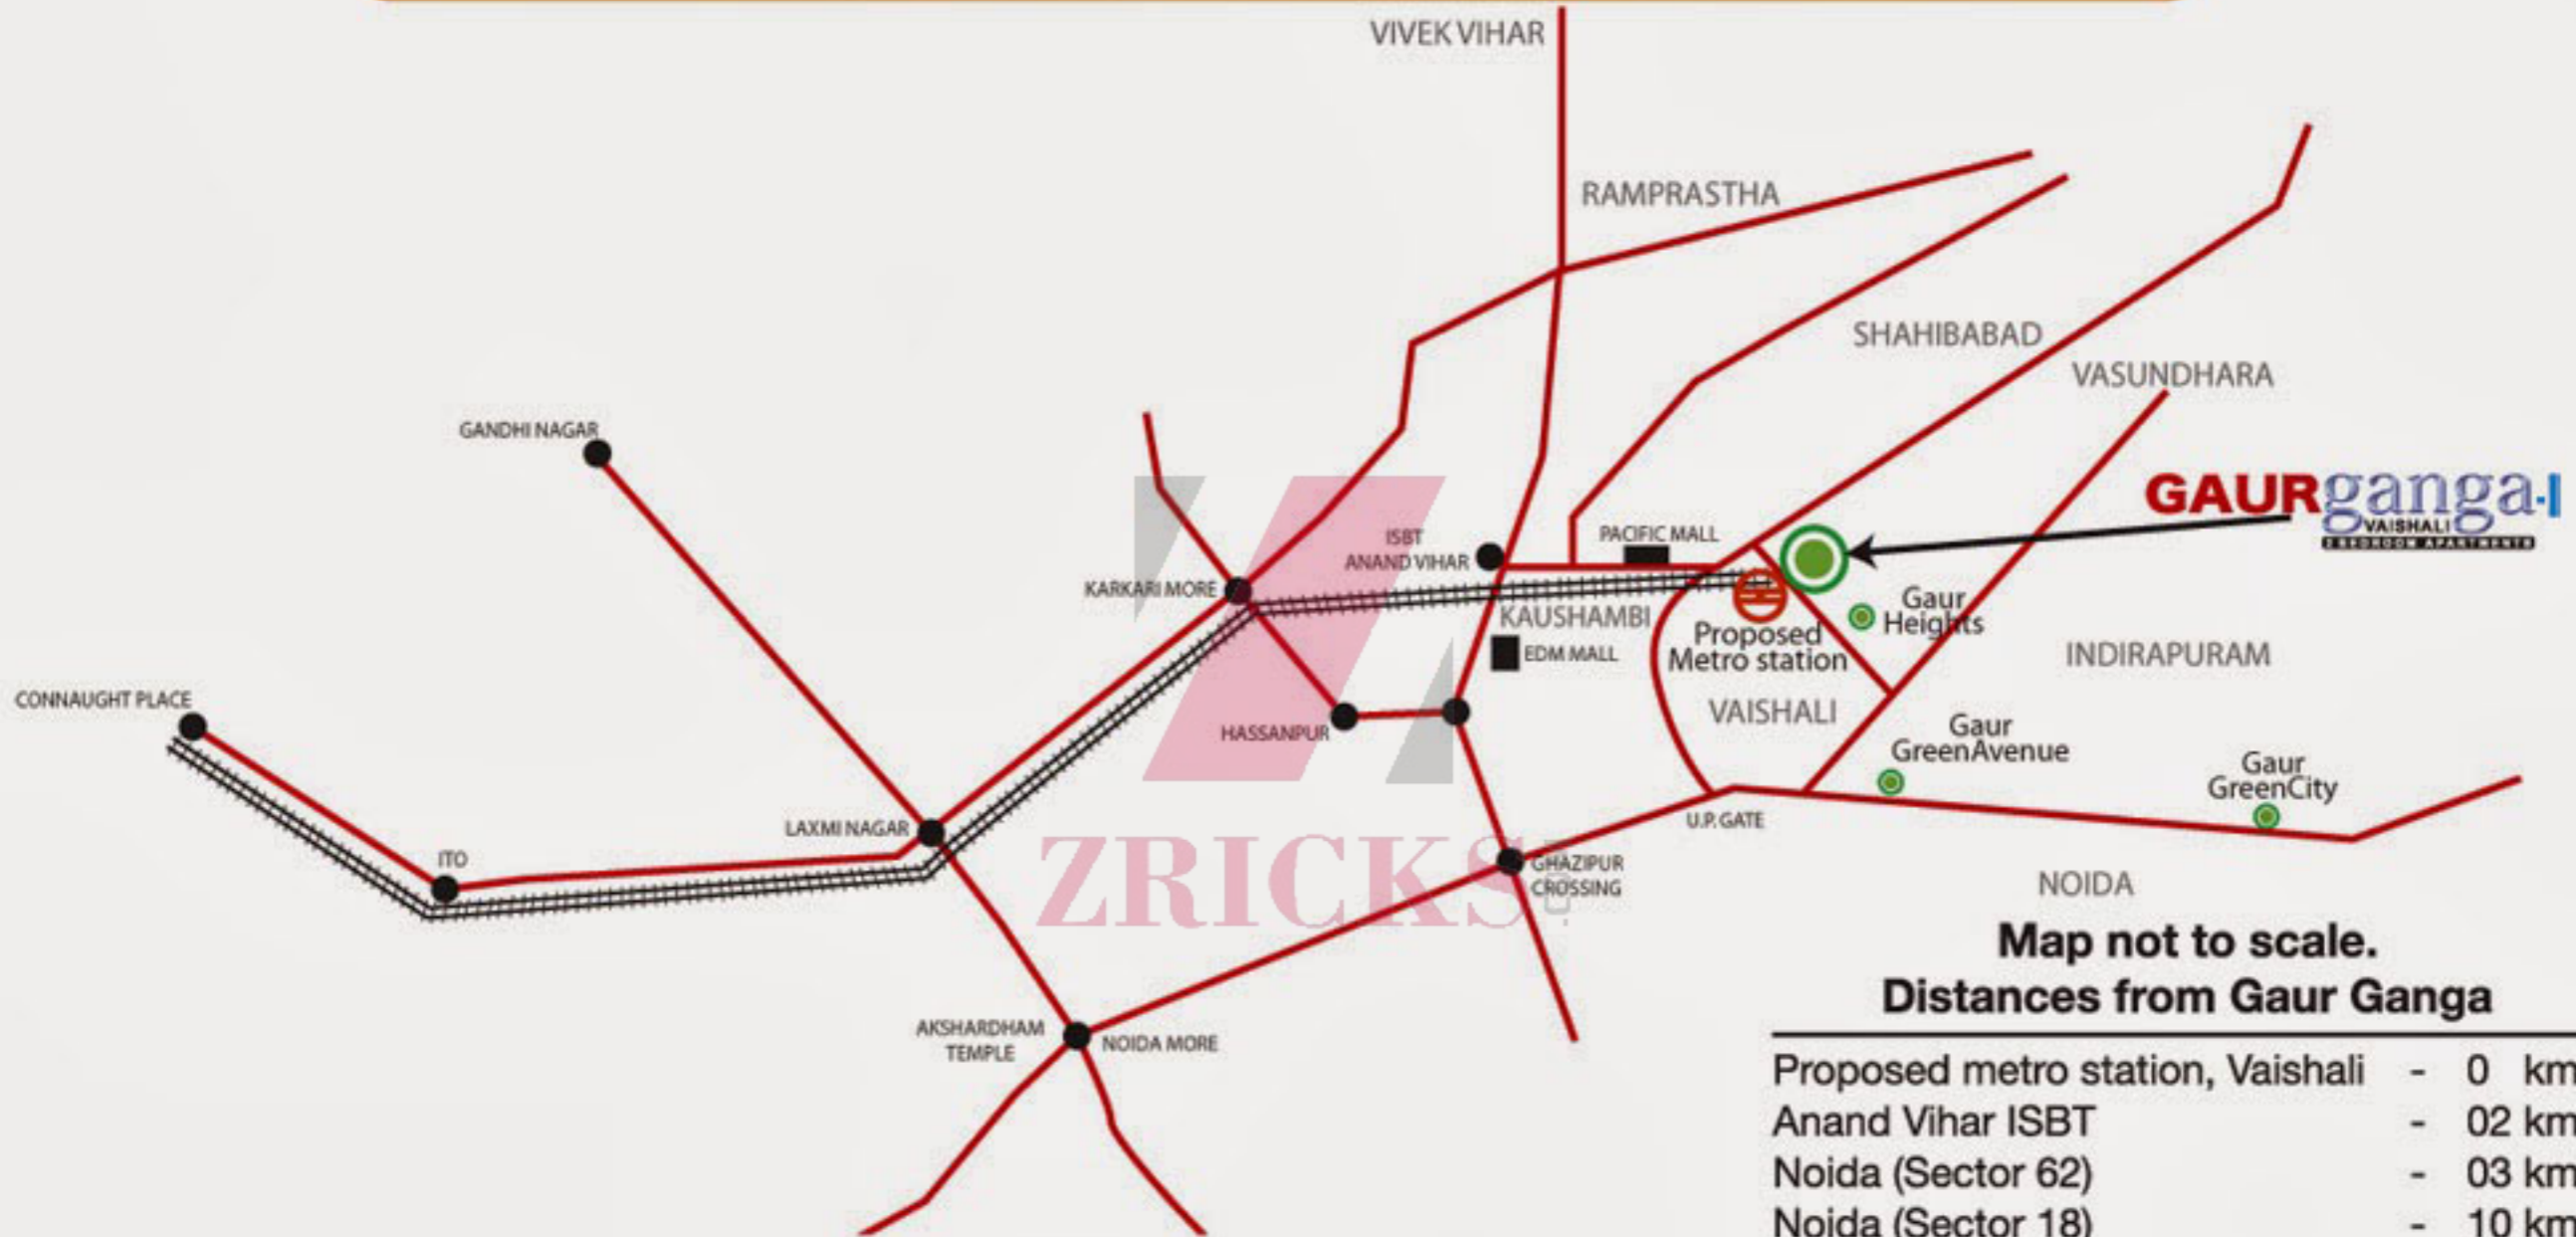

GAURganga
VAISHALI
RESIDENCE

ZRICKS

**Map not to scale.
Distances from Gaur Ganga**

Proposed metro station, Vaishali	- 0 kms
Anand Vihar ISBT	- 02 kms
Noida (Sector 62)	- 03 kms
Noida (Sector 18)	- 10 kms
Ashram	- 12 kms
Connaught Place	- 13 kms
(20 Min by proposed metro rail)	
I.G.I Air port	- 38 kms