

GAURGRAVITY
at
GAURganga-II
ZRICKS.COM



ZRICKS.COM





MAHARAJA - I




*Super Area : 985 Sq. Ft. (Approx)

MAHARAJA - II



Super Area : 1060 Sq. Ft. (Approx)

LOCATION MAP

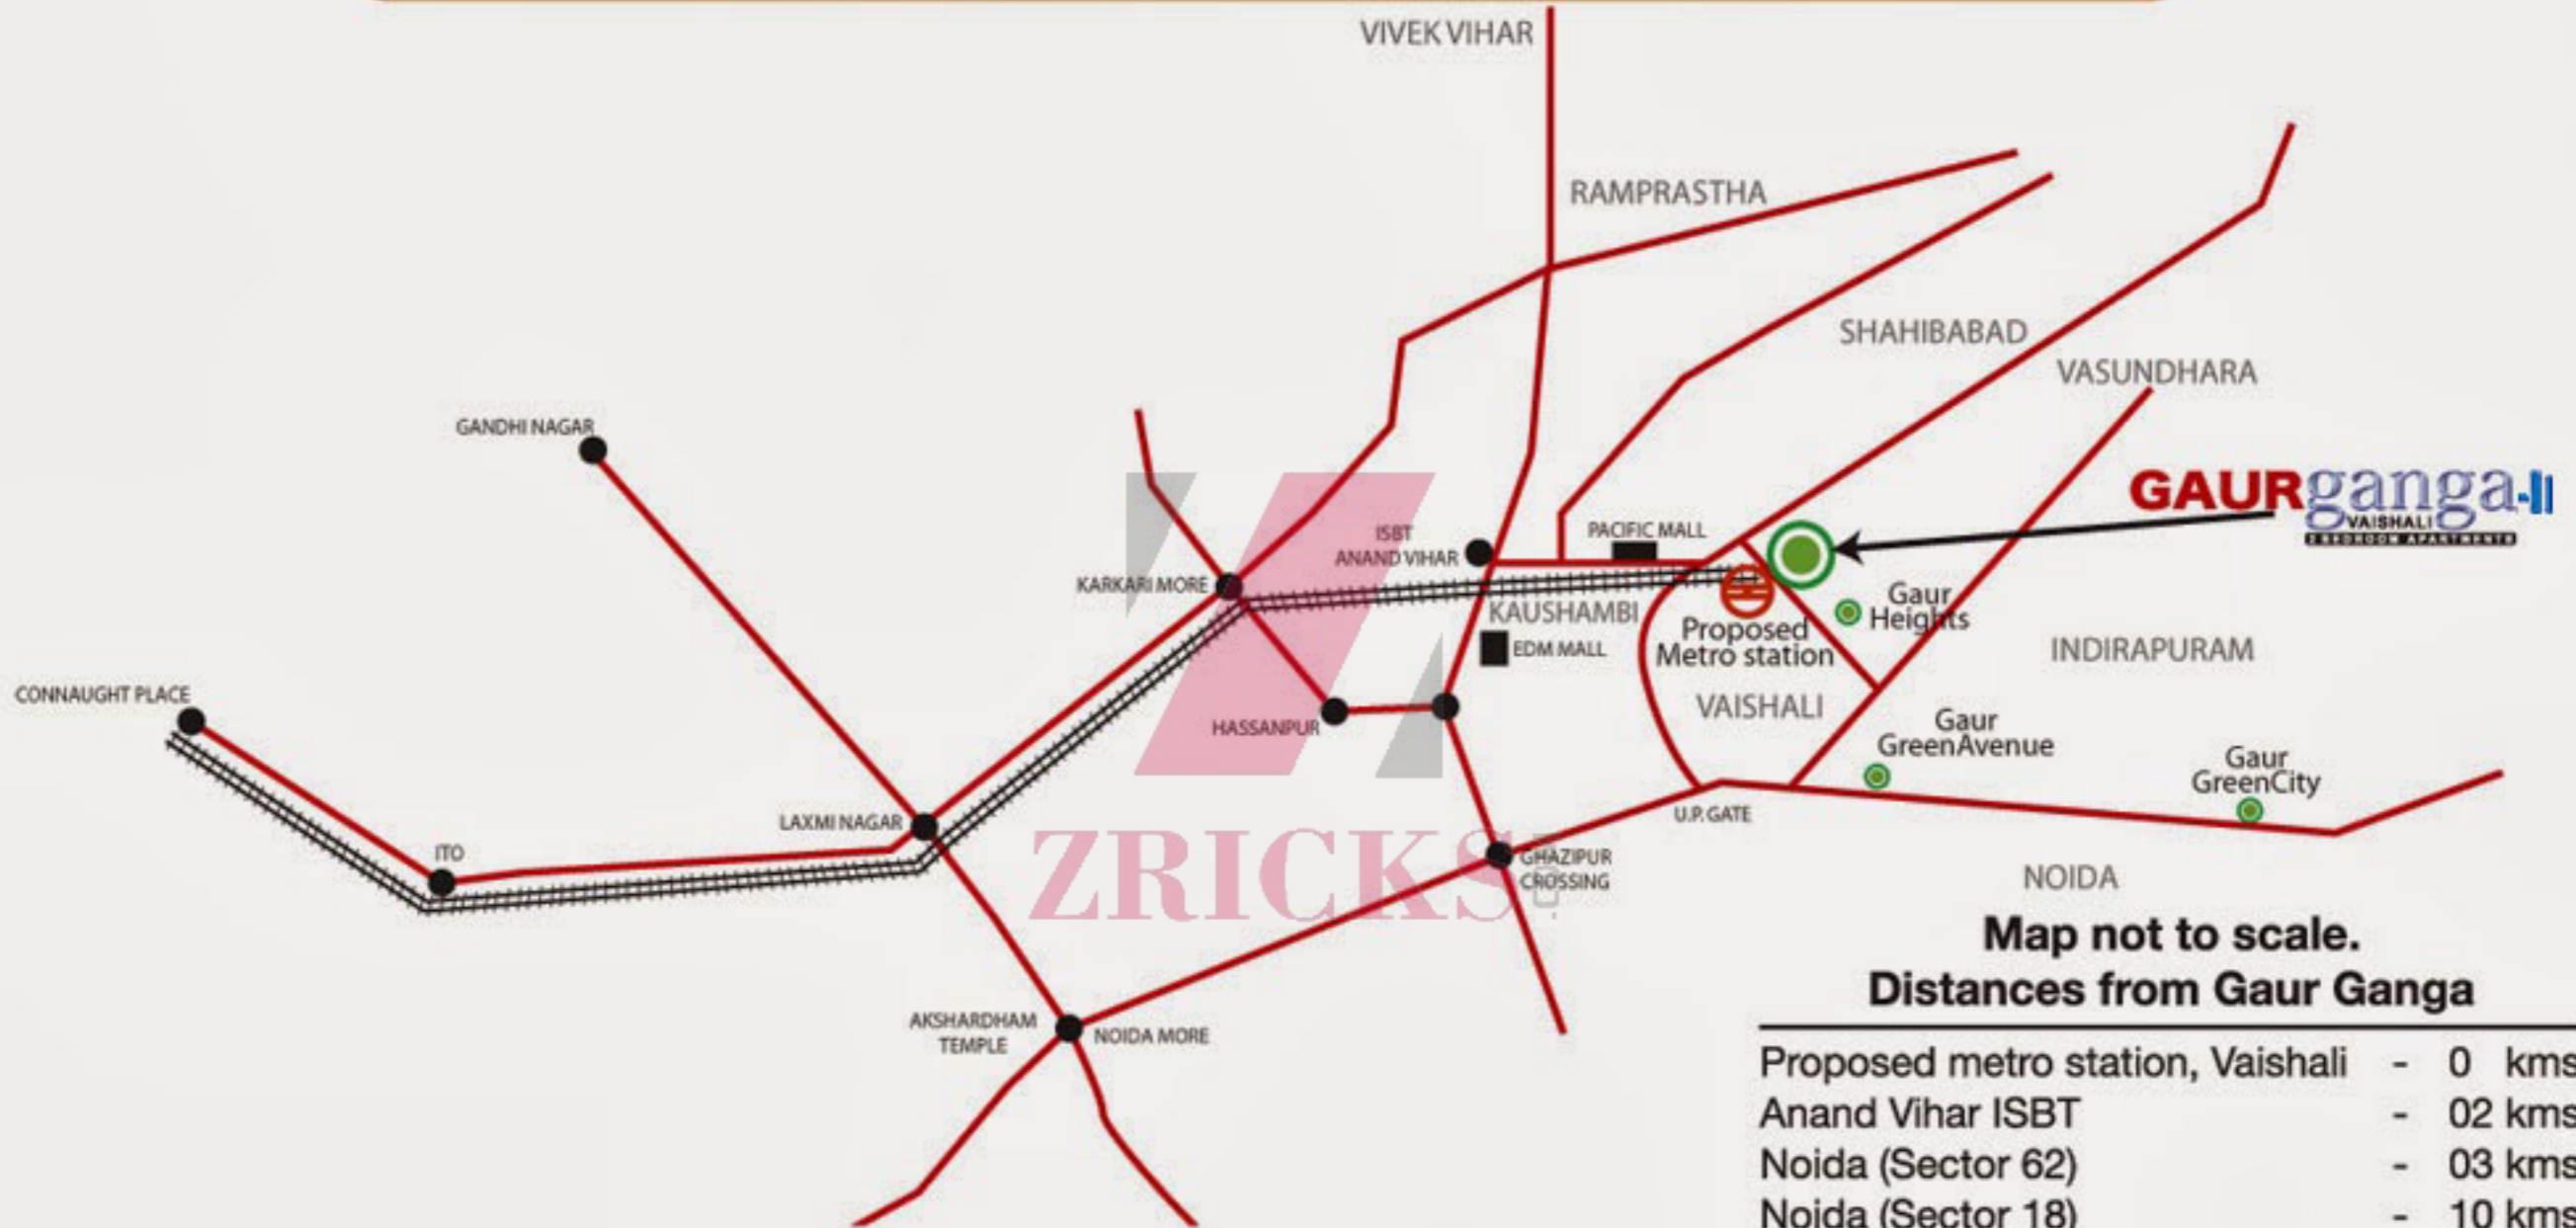

**Map not to scale.
Distances from Gaur Ganga**

Proposed metro station, Vaishali	- 0 kms
Anand Vihar ISBT	- 02 kms
Noida (Sector 62)	- 03 kms
Noida (Sector 18)	- 10 kms
Ashram	- 12 kms
Connaught Place (20 Min by proposed metro rail)	- 13 kms
I.G.I Air port	- 38 kms