




Ansal Roman Court

ZRICKS.COM




ZRICKS.COM

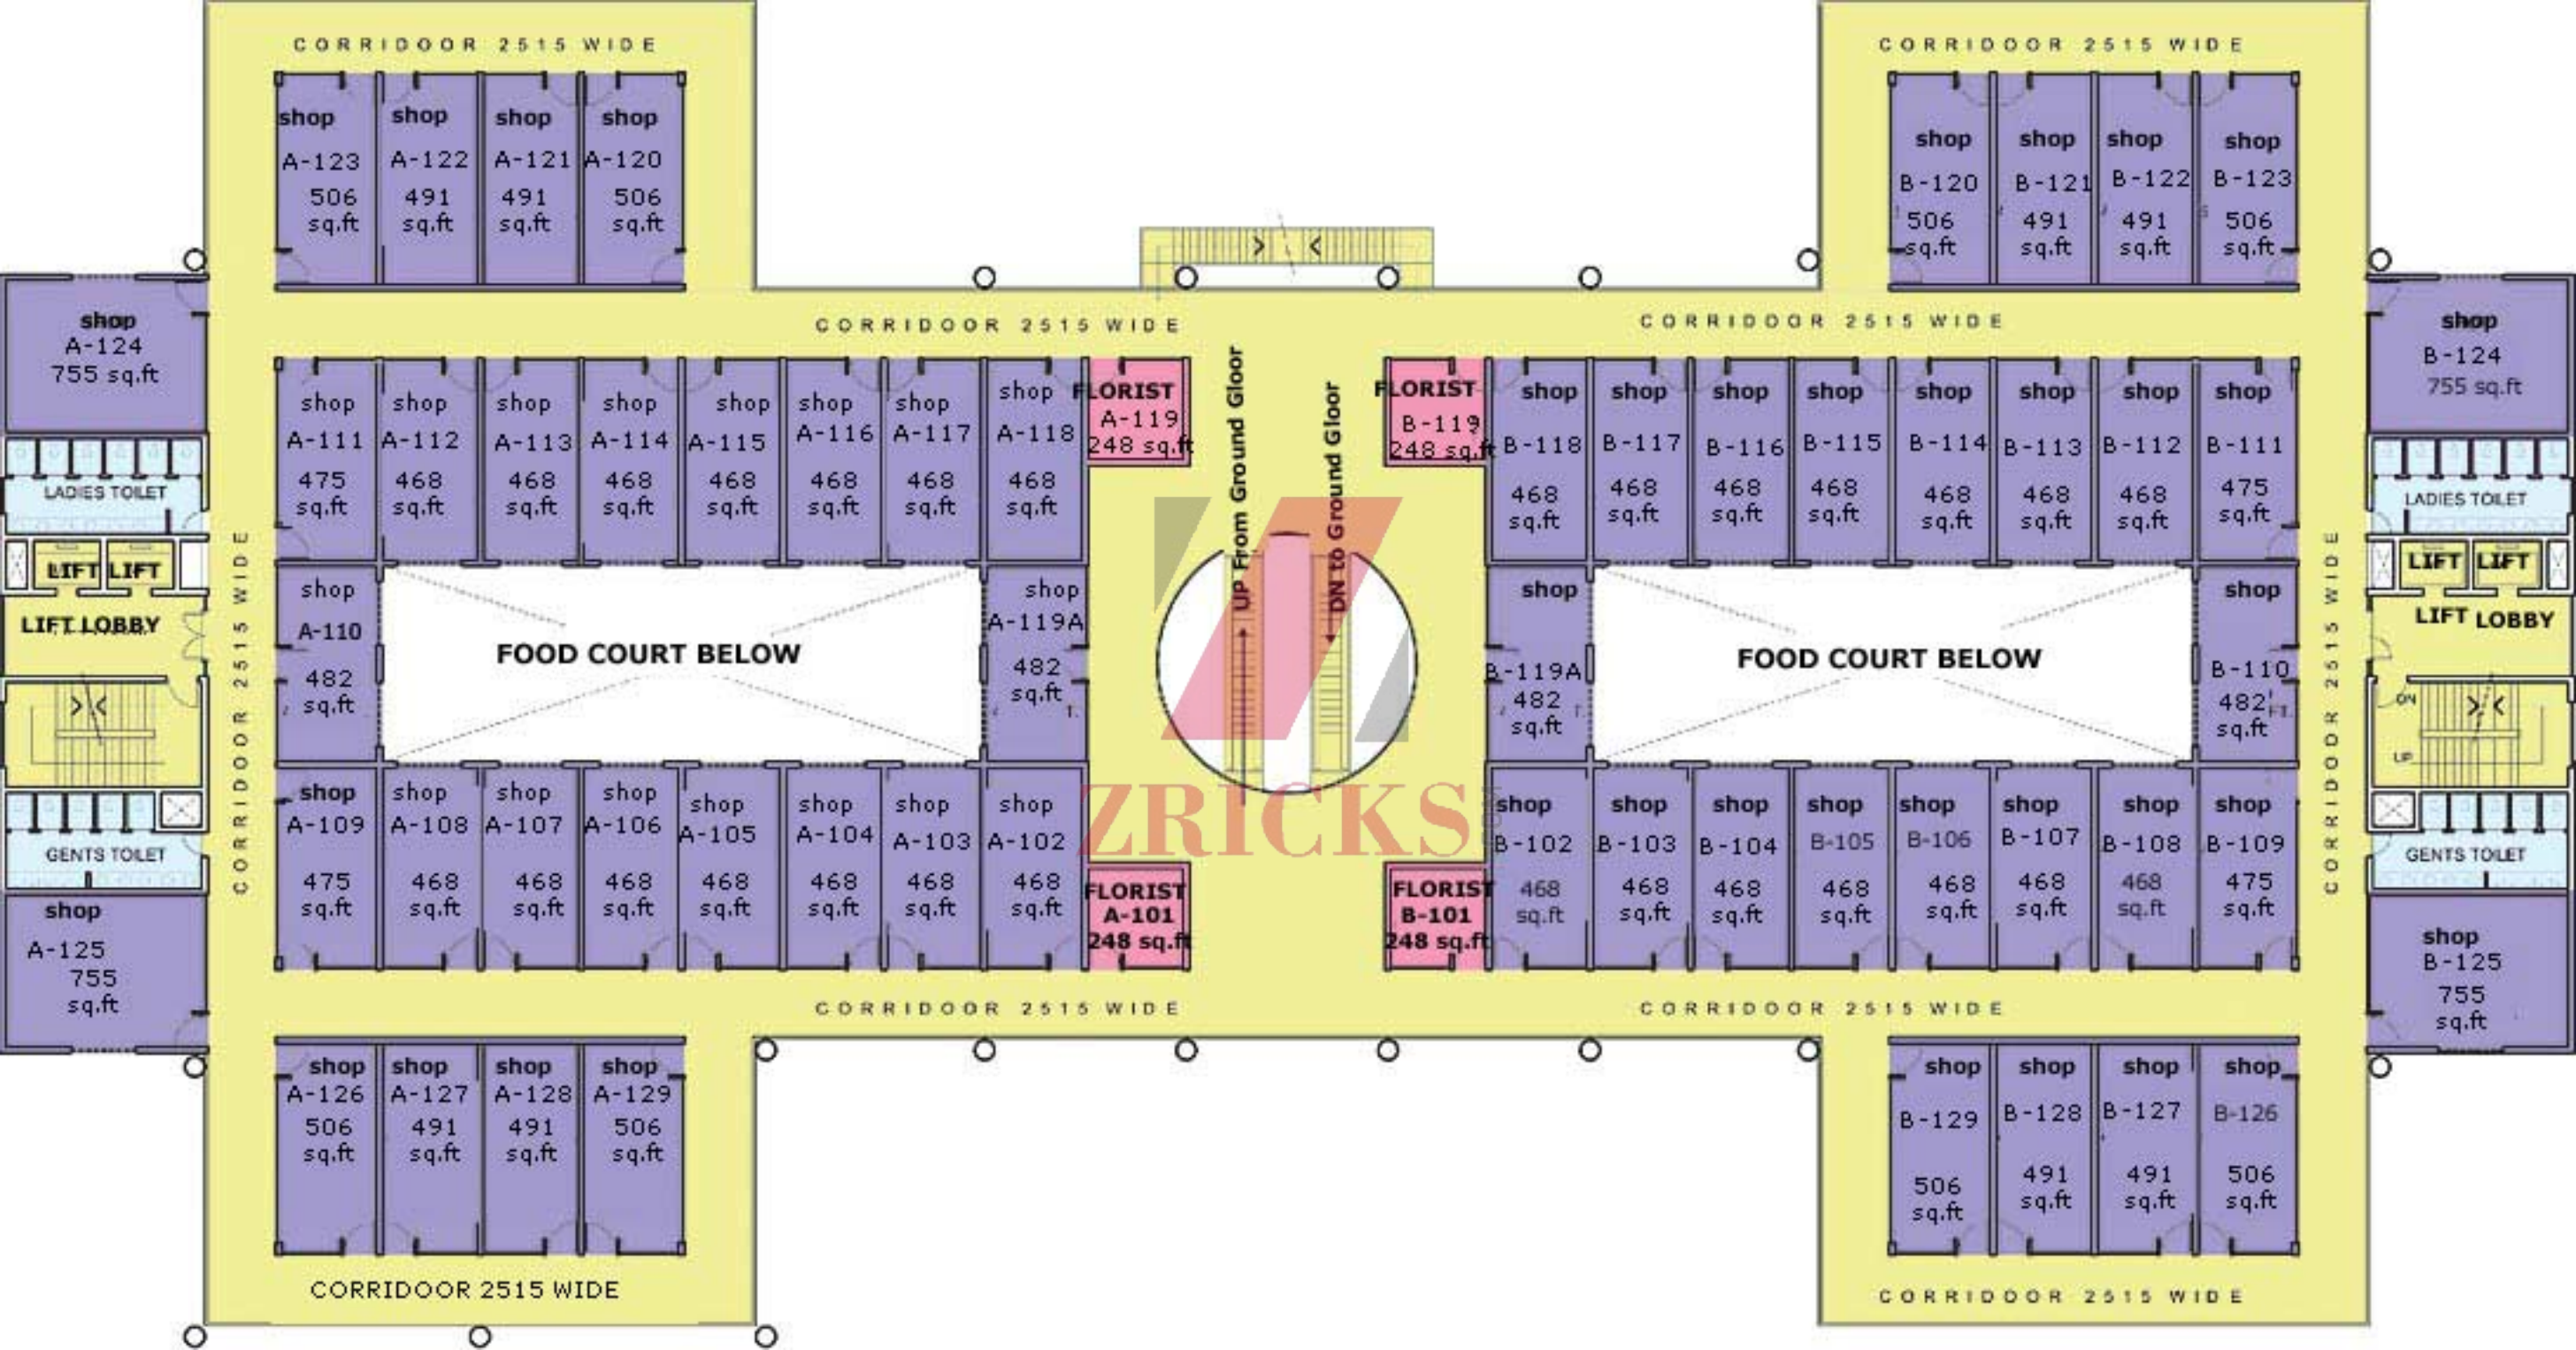




Entrance

ROAD 18.0 M WIDE

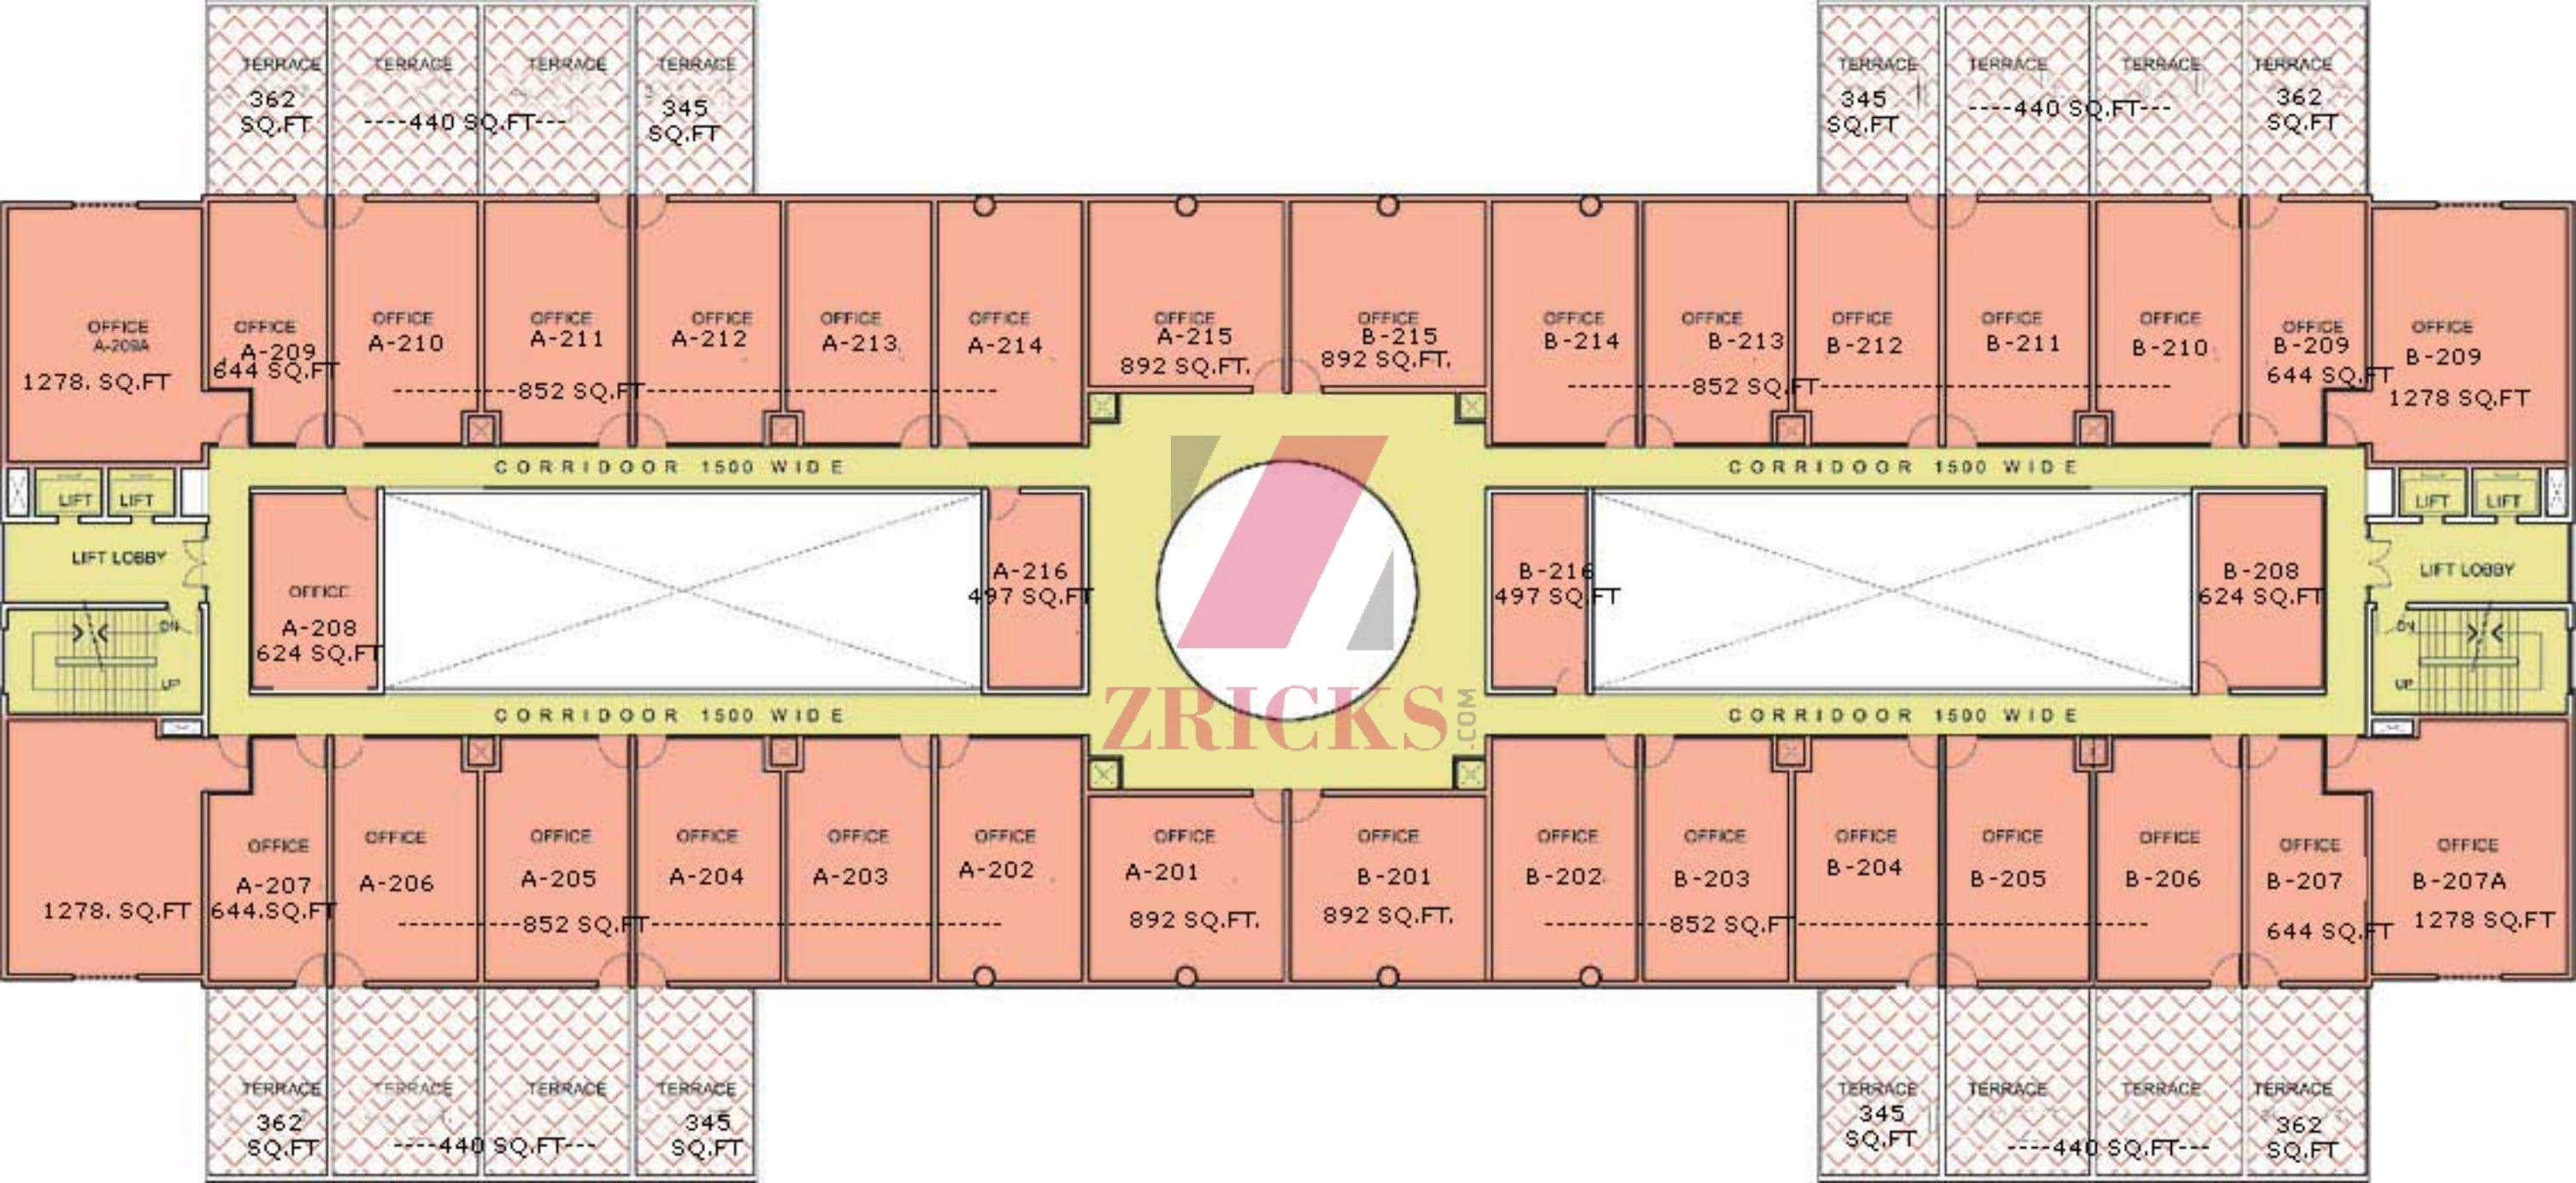

ZRICKS.COM

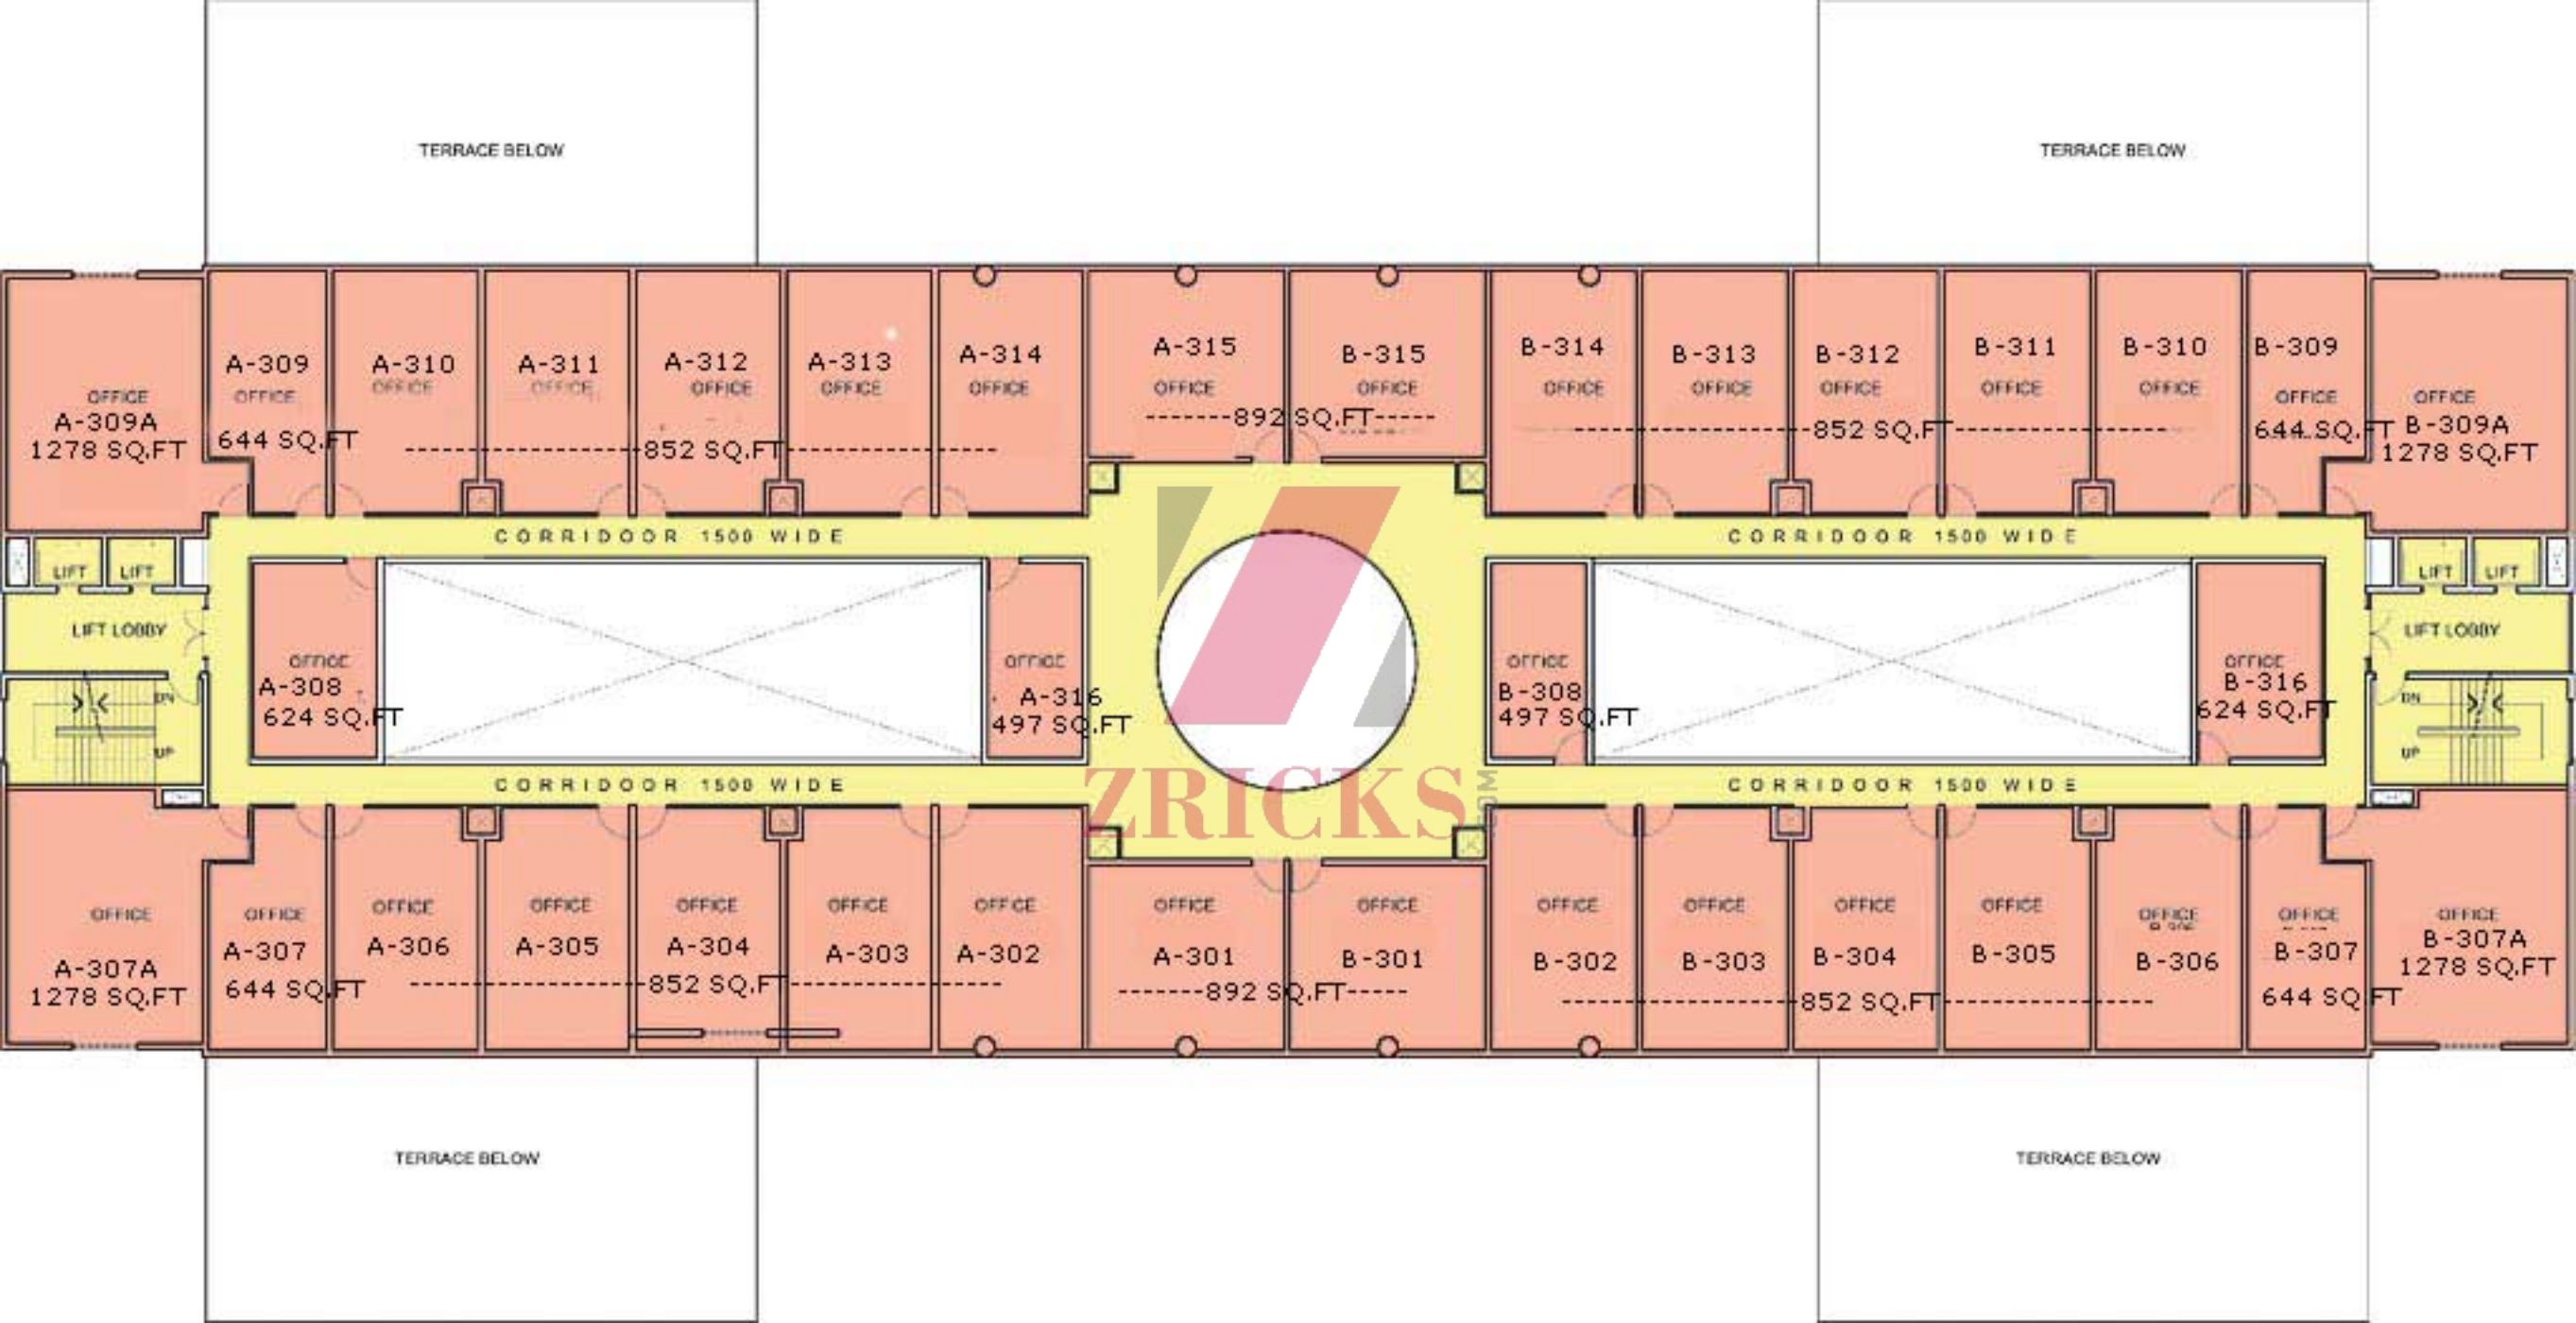

TERRACE BELOW

TERRACE BELOW

CORRIDOR 1500 WIDE

CORRIDOR 1500 WIDE

CORRIDOR 1500 WIDE

CORRIDOR 1500 WIDE

ZRICKS


TERRACE BELOW

TERRACE BELOW

To Sonapat



District Centre
Prop. 100 m wide Express way

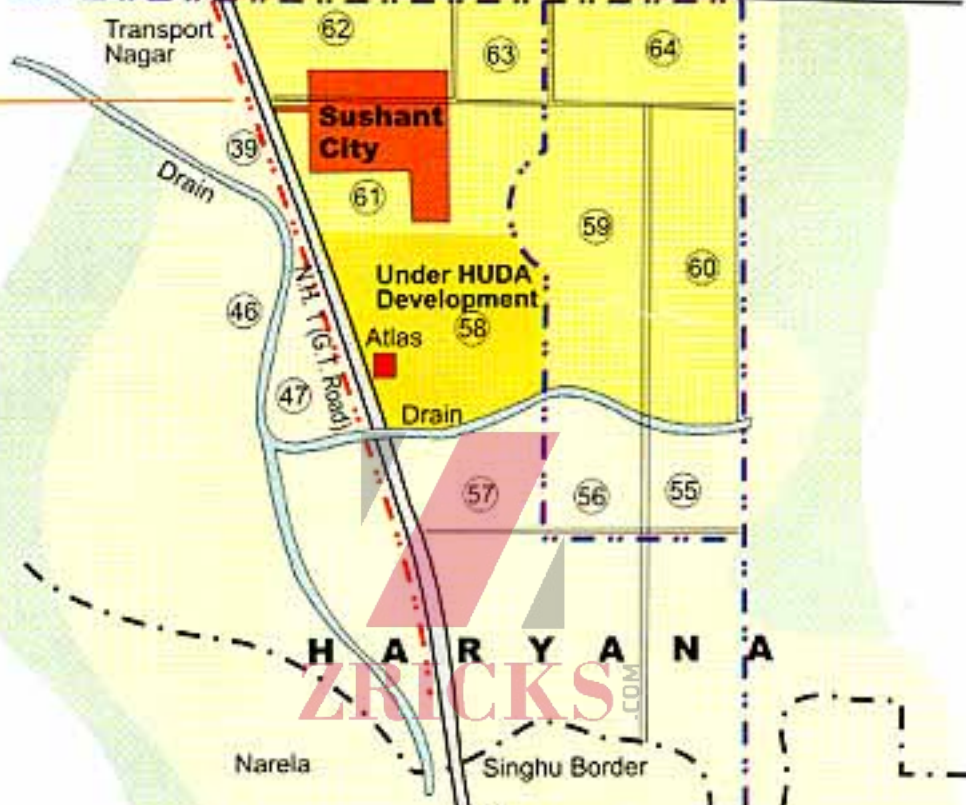

ZRICKS.COM

H A R Y A N A

Narela Singhu Border

D E L H I

Rohini
Sanjay Gandhi Transport Nagar
Badli
Madhuban Chowk
Pilam Pura
Azadpur
Bhalswa Dairy
Tourist Complex Bhalswa
Outer Ring Road
Jahangir Puri
I.S.B.T.

Not to scale