











ZRICKS


COM



ZTRICKS.COM



MASTER PLAN

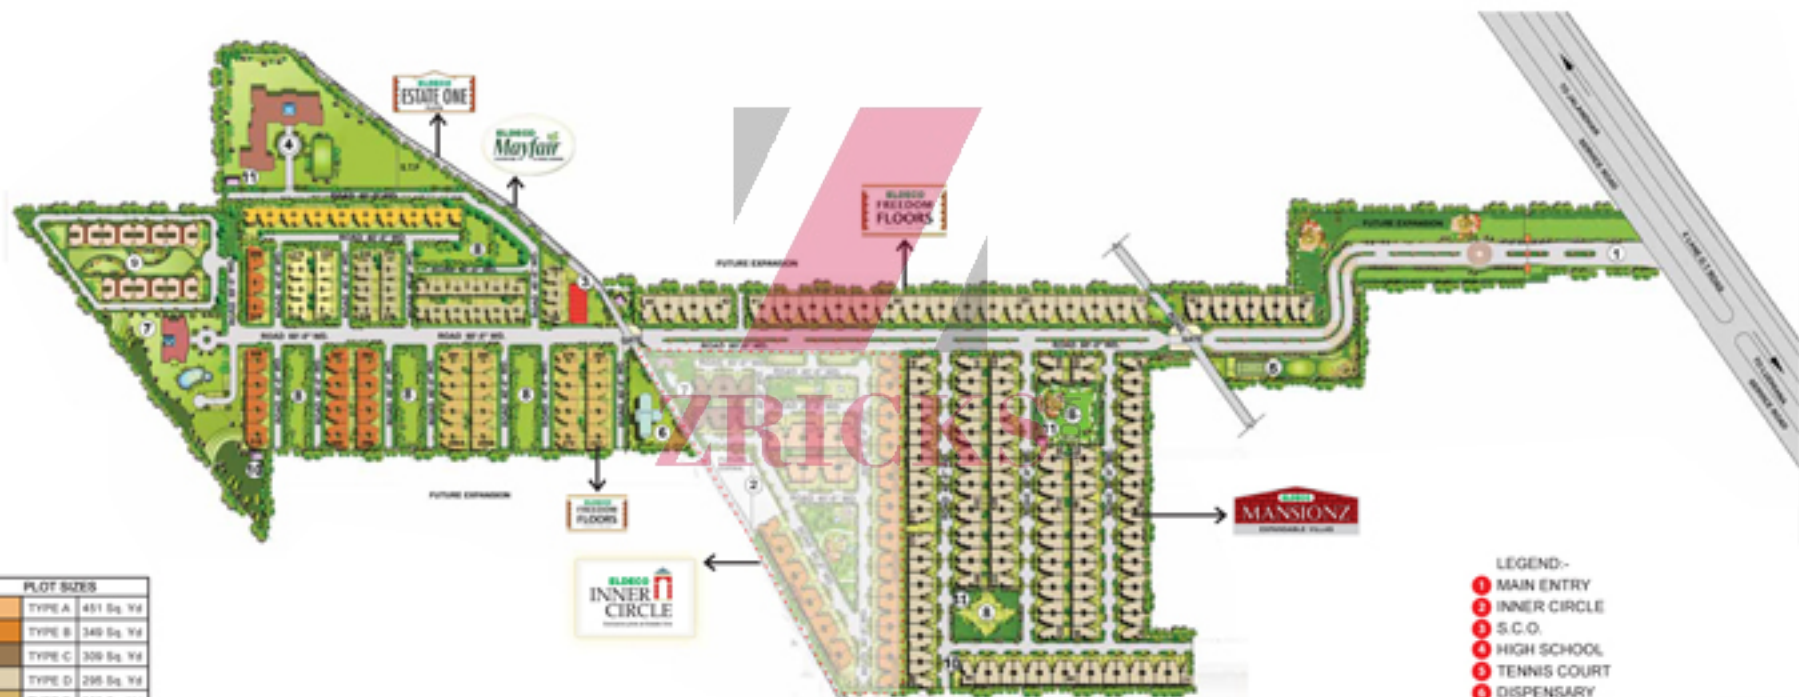

PLOT SIZES	
TYPE A	451 Sq. Yd
TYPE B	340 Sq. Yd
TYPE C	309 Sq. Yd
TYPE D	295 Sq. Yd
TYPE E	250 Sq. Yd
TYPE F	239 Sq. Yd
TYPE G	215 Sq. Yd
TYPE H	200 Sq. Yd
TYPE I	167 Sq. Yd

Disclaimer:

- The areas and plans shown here are subject to change.
- The above plan is indicative, conceptual and subject to change. Please check actual plan with marketing.
- The project will be developed in phases whose nature consisting of villas, independent houses and multistory apartments.
- Please go through the detailed terms of allotment before making a booking.
- The terms of Allotment Agreement shall have precedence over the given Master Plan.

- LEGEND-**
- 1 MAIN ENTRY
 - 2 INNER CIRCLE
 - 3 S.C.O.
 - 4 HIGH SCHOOL
 - 5 TENNIS COURT
 - 6 DISPENSARY
 - 7 CLUB & SWIMMING POOL
 - 8 PARK
 - 9 E.W.S
 - 10 PUBLIC UTILITIES
 - 11 E.S.S





LOCATION MAP

THE MAP IS NOT TO SCALE



Sec 13-17
Yamuna
Enclave

State Bus
Terminal

Insaar Bazaar

Hotel Gold

Sec-29

G.T. KARNAL ROAD

NEW FLYOVER

ZRICKS

To Karnal

To Delhi

Panipat
Refinery

Babarpur Mandi

Tau Devi
Lal Park

Nirulas

Model
Town

Railway
Station

To Rohtak

Court Road