



boom  
PLAZA  
ansal  
BUILDWELL

Now Open  
Boom Plaza  
Welcome You to  
Fabulous Retail space with Elegance Corporate space

ZIRICKS

Prakshi Medico  
Prakshi Medico

Women's Empowerment

SPARK MACNATE

DRY CLEANERS

IN







boom  
PLAZA  
ansal  
BUILDWELL

Now Open  
Boom Plaza  
Fashion Retail for all Elegance Corporate Space

ZRICKS

PLAZA NEURO  
PLAZA NEURO







boom  
PLAZA

ansal  
BUILDWELL

Now Open  
Boom Plaza  
A Fabulous Retail Space for Eminent Corporates

ZTRICKS

PLAZA MEDICAL  
PLAZA MEDICAL





boom  
PLAZA  
ansal  
BUILDWELL

Now Open  
Boom Plaza  
Fabulous Retail  
Welcome You to  
anansal Buildwell Corporate

ZRICKS

PLANK MEDICINE







ZRIKKS

for Rent  
Contact :  
0059992  
0840700

for Rent  
Contact :  
0059992  
0840700

DEPARTMENTAL STORE

STORE

SUNDARI  
GALLERY HOME

SALE

BOON  
PLAZA  
BANGALORE

Advertisement sign

Advertisement sign



**Space Available**  
for Rent / Lease / Sale  
**Boom Plaza**  
Subharti Loh - III  
Fabulous Retail space for Elegant Corporate  
Call: 981001110, 9710822142, 9858708308

**ZRICKS**

**For Rent**  
Contact: 9810059912, 9810840700

**For Rent**  
Contact: 9860059992, 9810840700

**BIG B-9 BEAUTY PARLOR**  
(GENTS)

**SWADESHI DEPARTMENTAL STORE**

**SUNDARI**  
COLLECTIONS

**BOOM PLAZA**  
TWO WHEELER  
PARKING

**Big by**  
Flour

**पतंजलि**  
STORE

**SALE**







boon



ZRICKS.COM

Space Utility  
No Rent, Lower Sale  
From Plaza

STREAM ESTATES  
SCULPTURE

KKV-LED

BEST  
KKV-LED  
SMD-LED BULBS  
&  
CEILING PANEL LIGHTS

UG-13

UG-14

LG-13

GIRLS & COLOR  
UNISEX SALON

BOOM  
PLAZA  
OUT  
→





# TYPE G PLOTS

9.0 M WIDE ROAD

REALIGNED RASTA 11.73 M WIDE

30 M WIDE SECTOR ROAD

ENTRY

EXIT

ENT/EXIT

CORRIDOR 3.5 M WIDE

CORRIDOR 3.5 M WIDE

G-01

G-02

G-03

G-04

G-05

G-06

G-18

G-17

G-16

G-15

G-07

G-08

G-09

G-10

G-11

G-12

G-13


G-14

ZIGZAGS.COM

Upper Ground






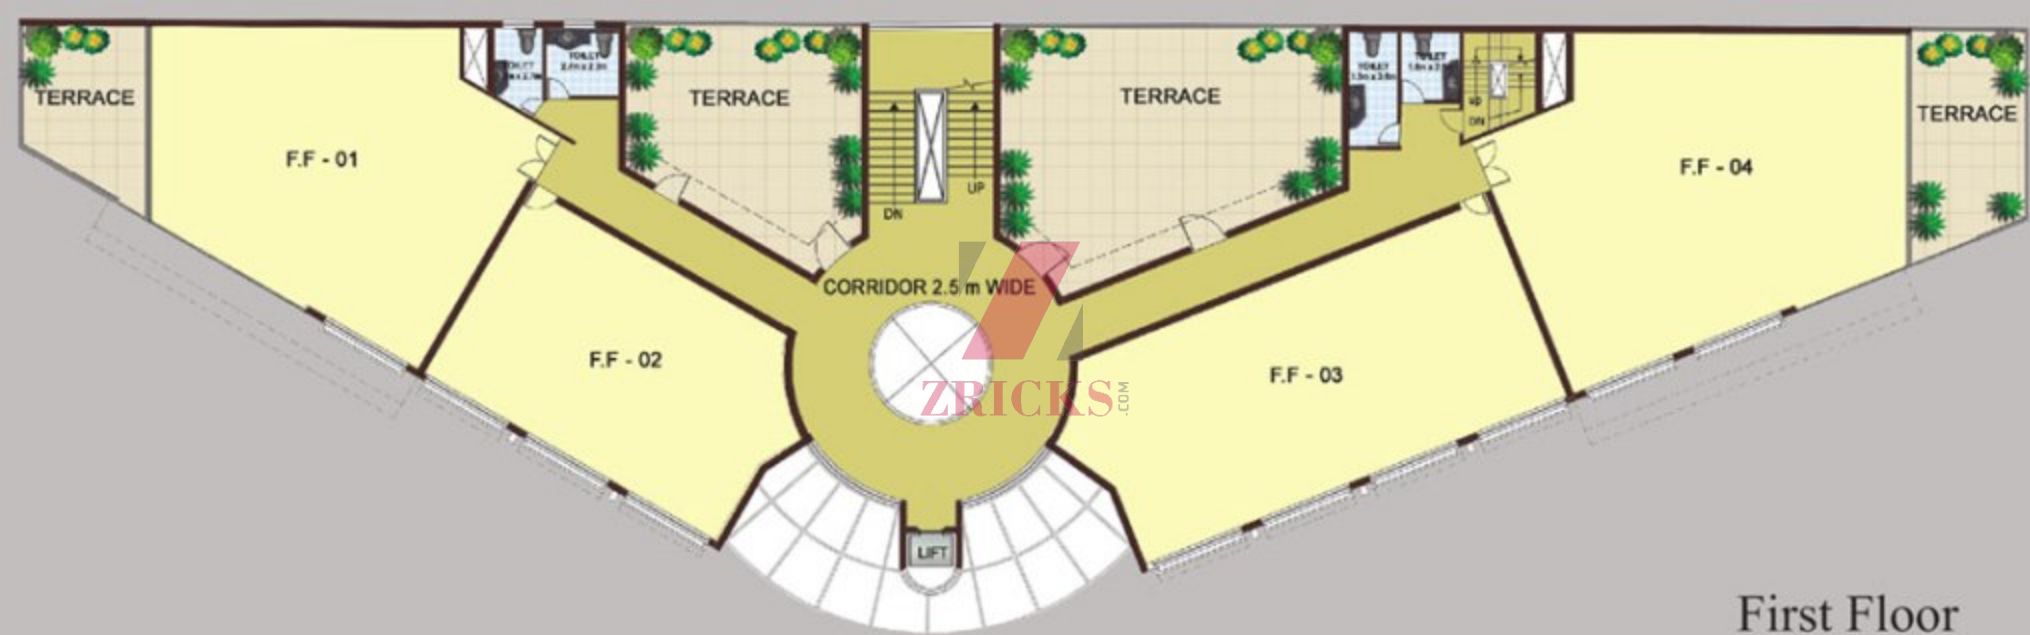


First Floor



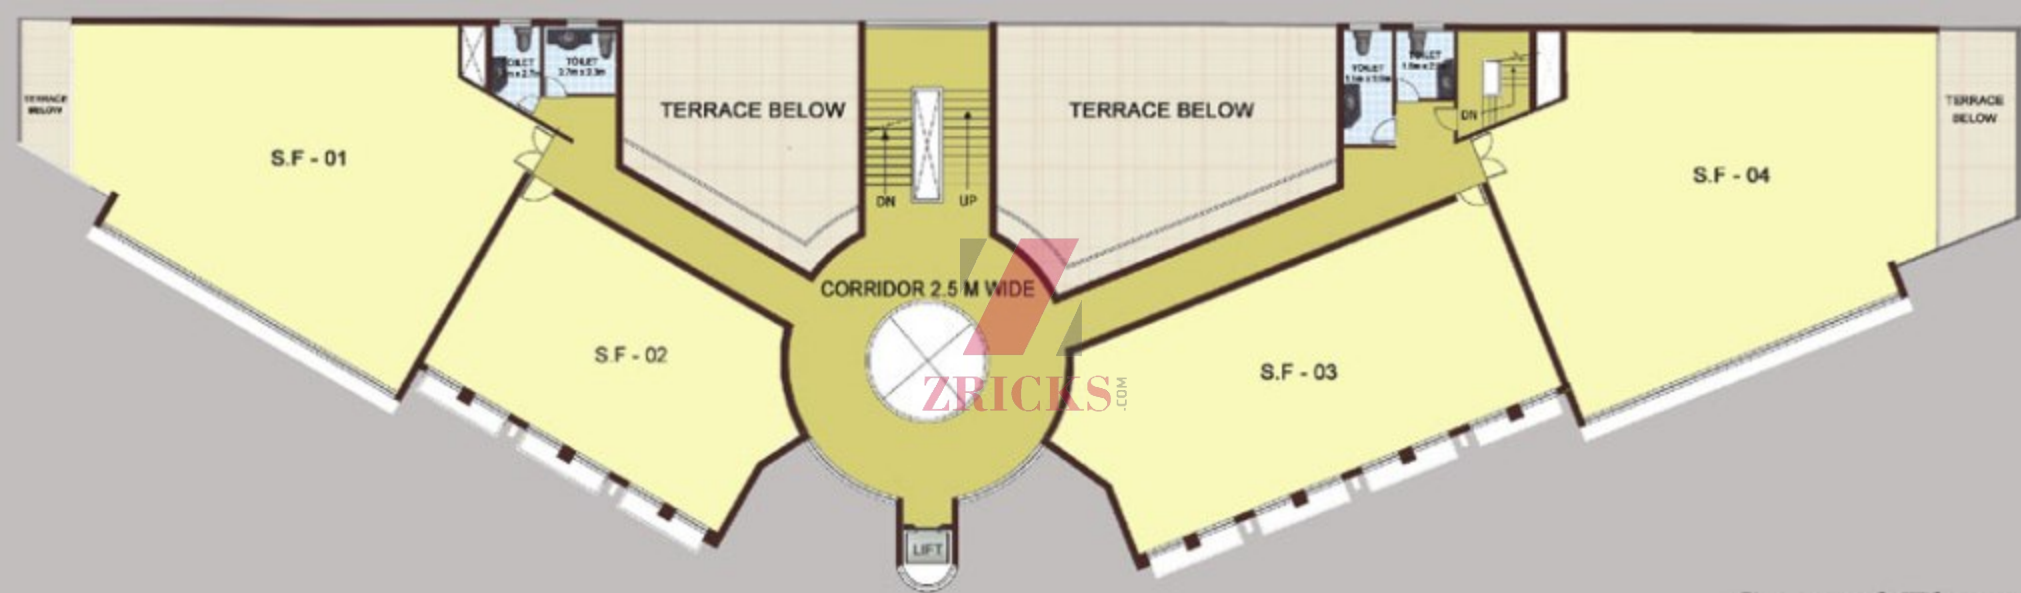

Second Floor



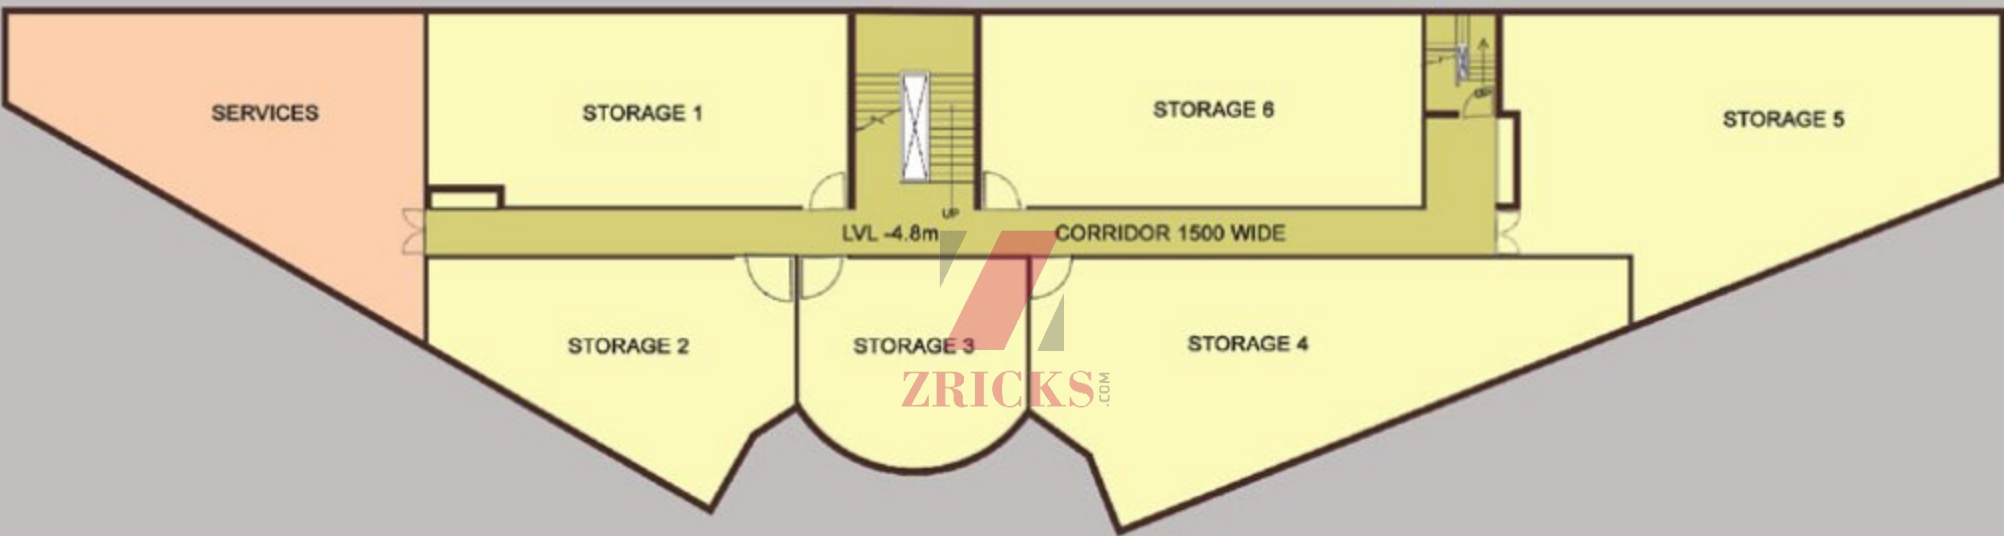

Basement



**ansals**

# Boom Plaza

Modern Commercial Complex

Sushant Lok - III

*Location Map*

ABL SALES OFFICE




The Greenest Township, South of Delhi



Not To Scale



TYPE G PLOTS

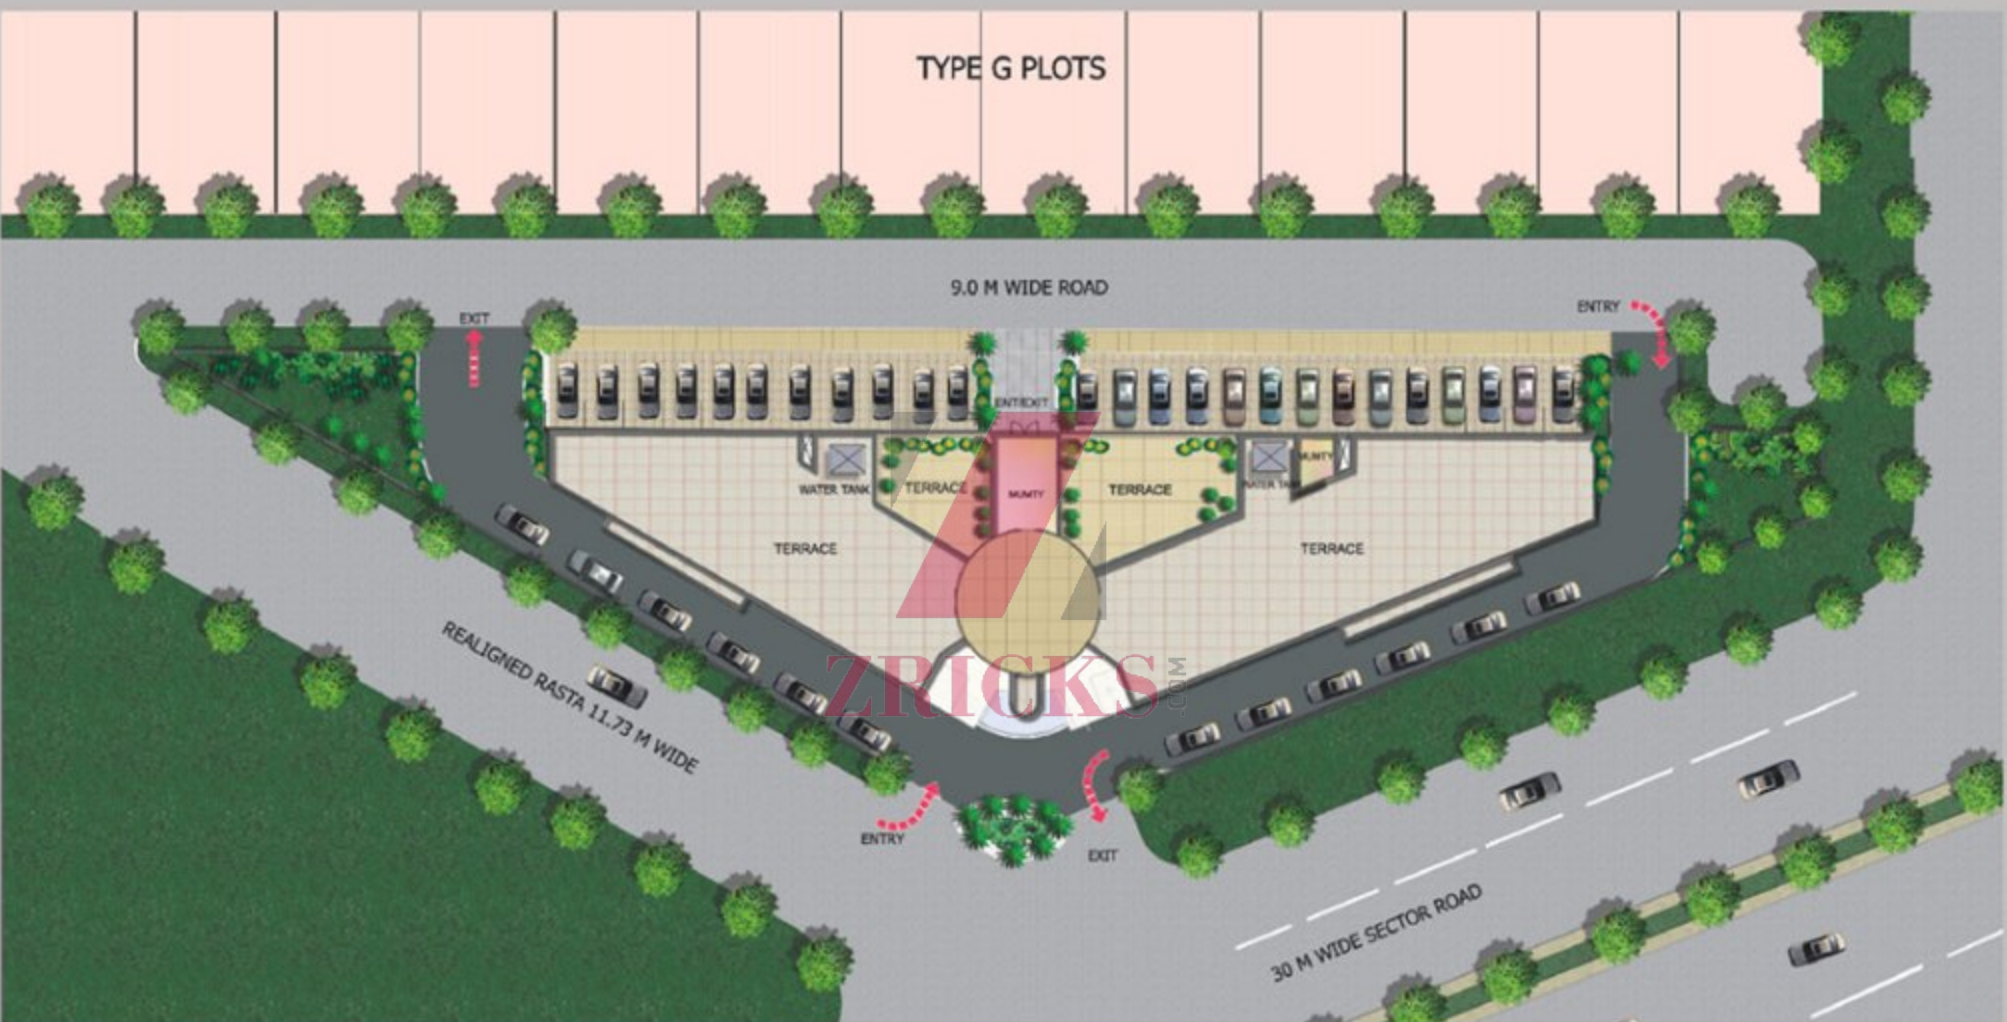

Site Plan



## Specifications

Premium location on 30 mtr. sector road

- Visibility of shops / offices from sector road
- Contiguous office space with attached toilets & balconies
- Rich construction specifications
- High appreciation value
- Close proximity to international airport & national highway
- High profile consumer zone
- Modern lifts
- Modern fire fighting system
- Ample surface parking
- Landscaped surroundings
- 100% Power Backup



ZRICKS.COM