




ZIRCKS
SUNCITY
HEIGHTS

IN

OUT



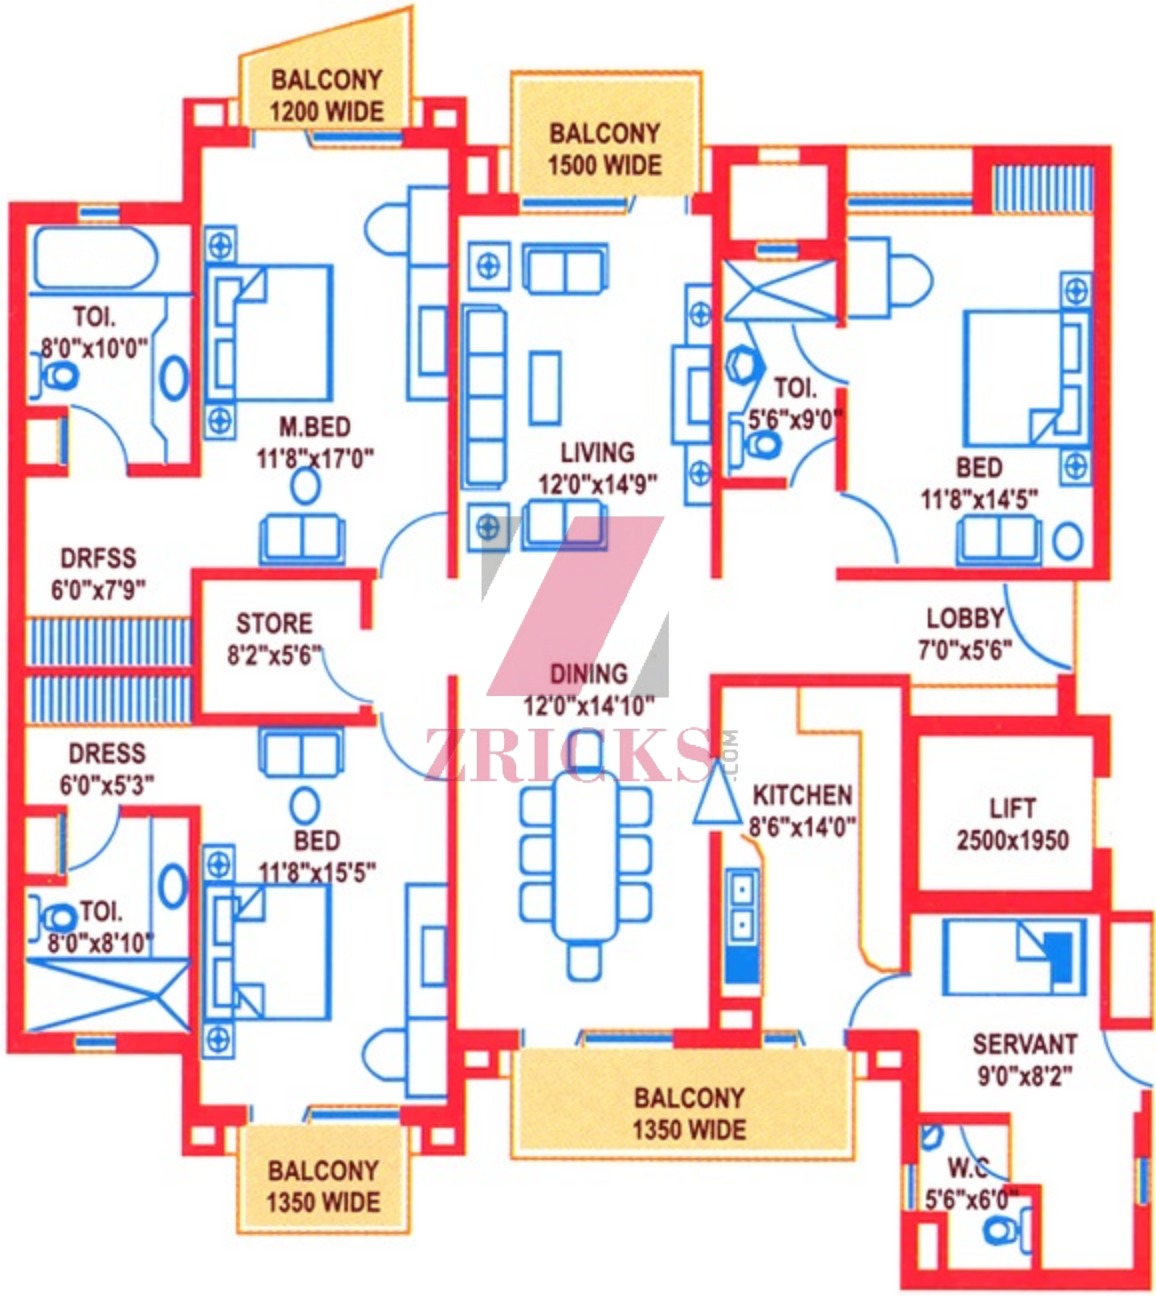

BALCONY
1200 WIDE

BALCONY
1500 WIDE

TOI.
8'0"x10'0"

M.BED
11'8"x17'0"

LIVING
12'0"x14'9"

TOI.
5'6"x9'0"

BED
11'8"x14'5"

DRFSS
6'0"x7'9"

STORE
8'2"x5'6"

LOBBY
7'0"x5'6"

DINING
12'0"x14'10"

DRESS
6'0"x5'3"

BED
11'8"x15'5"

KITCHEN
8'6"x14'0"

LIFT
2500x1950


TOI.
8'0"x8'10"


BALCONY
1350 WIDE

SERVANT
9'0"x8'2"


BALCONY
1350 WIDE

W.C
5'6"x6'0"

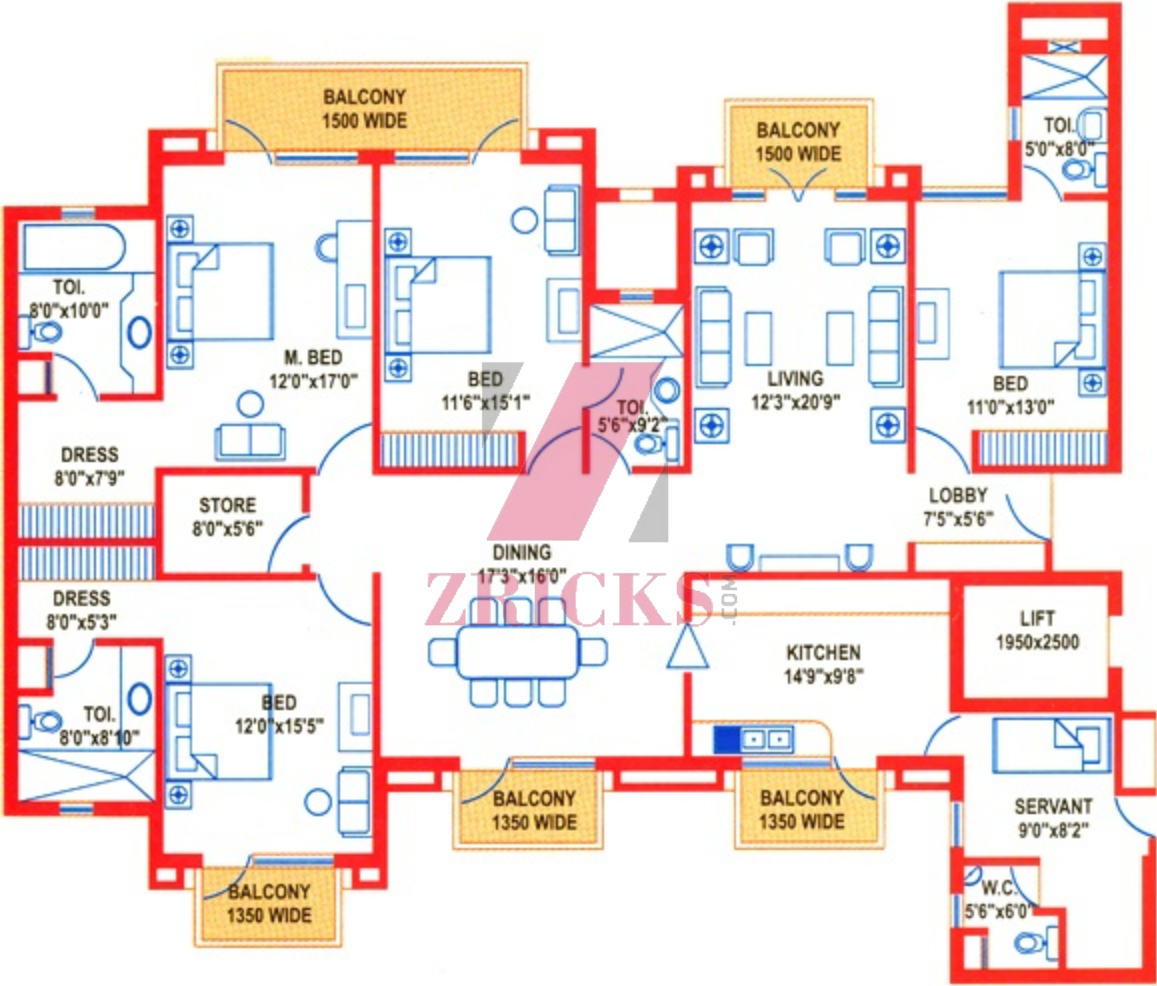

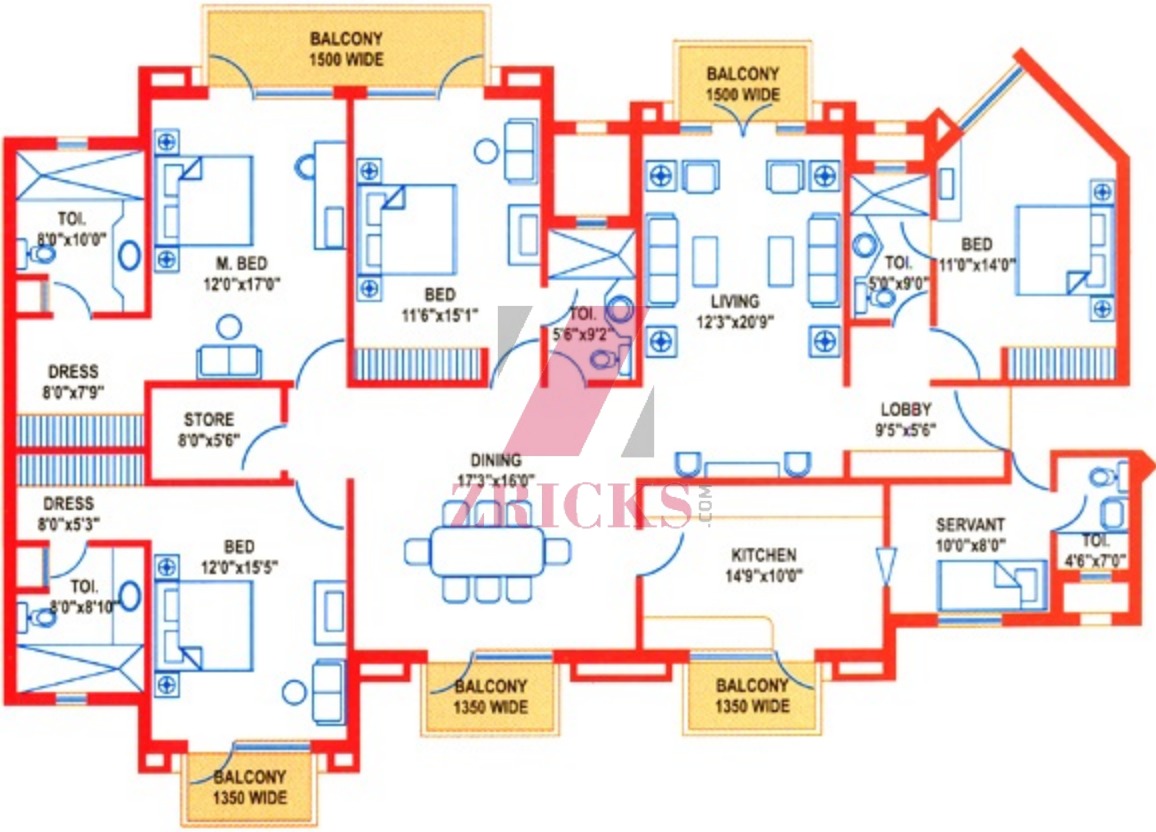

4 Bedroom + Lounge + Servant

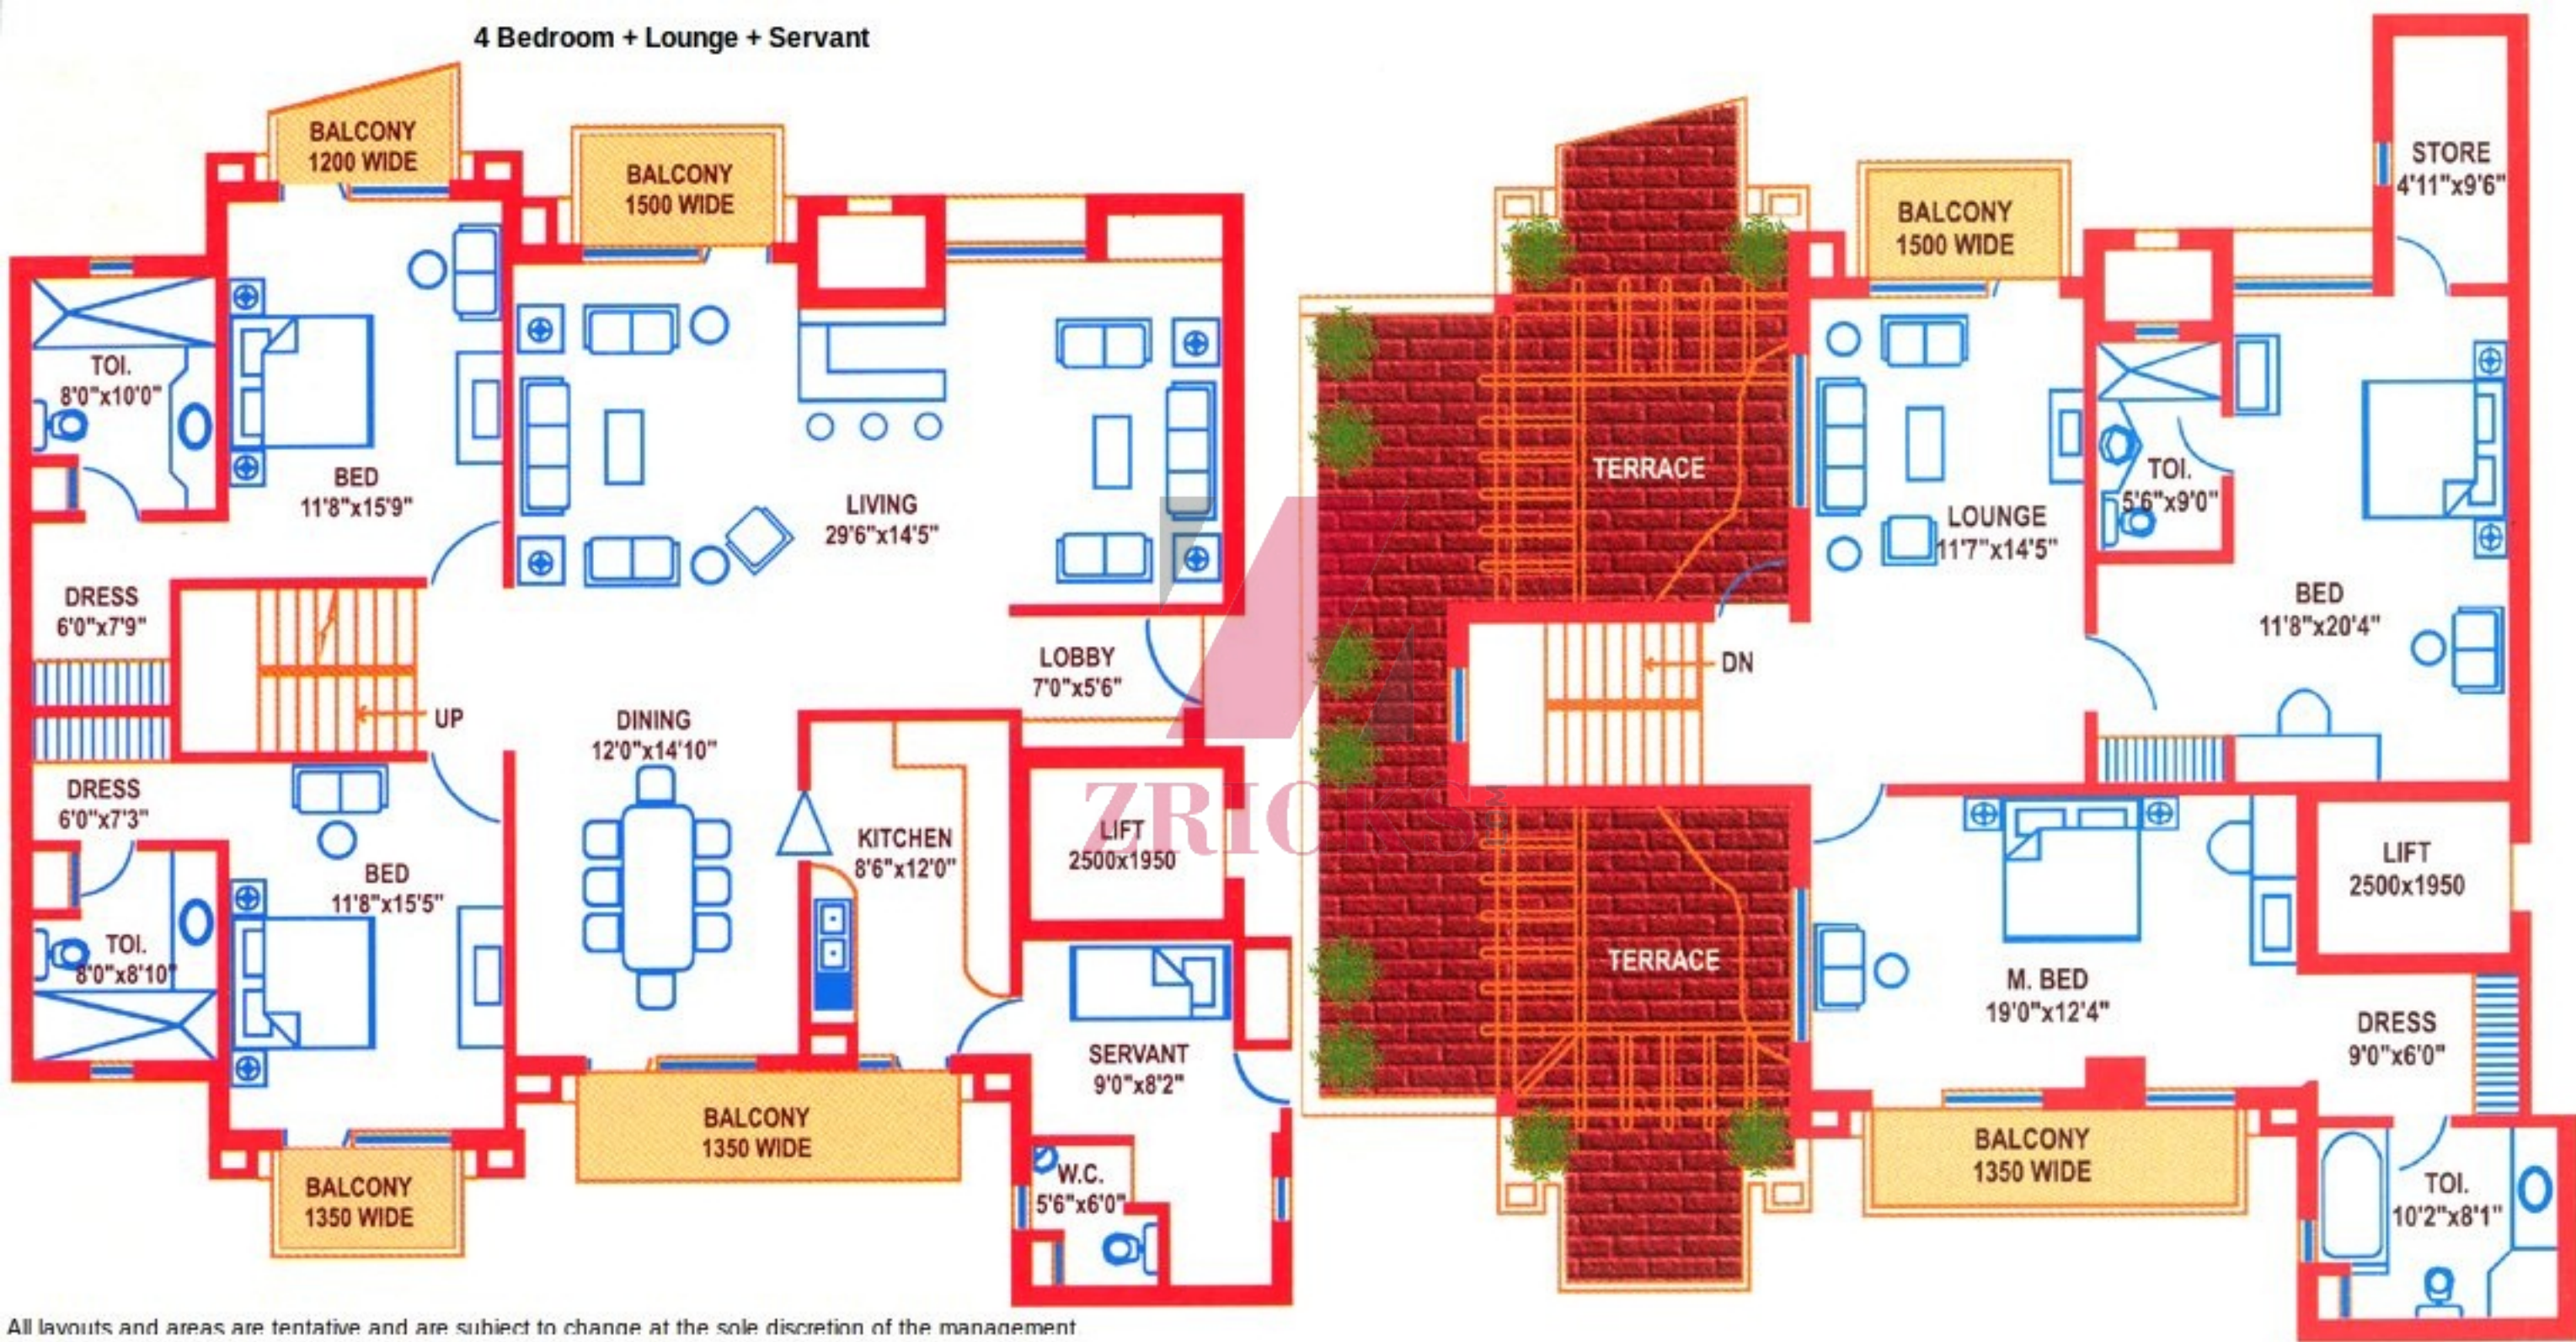


All layouts and areas are tentative and are subject to change at the sole discretion of the management

5 Bedroom + Lounge + Servant

Total Super Built Up

4994.00 Sq.Ft.

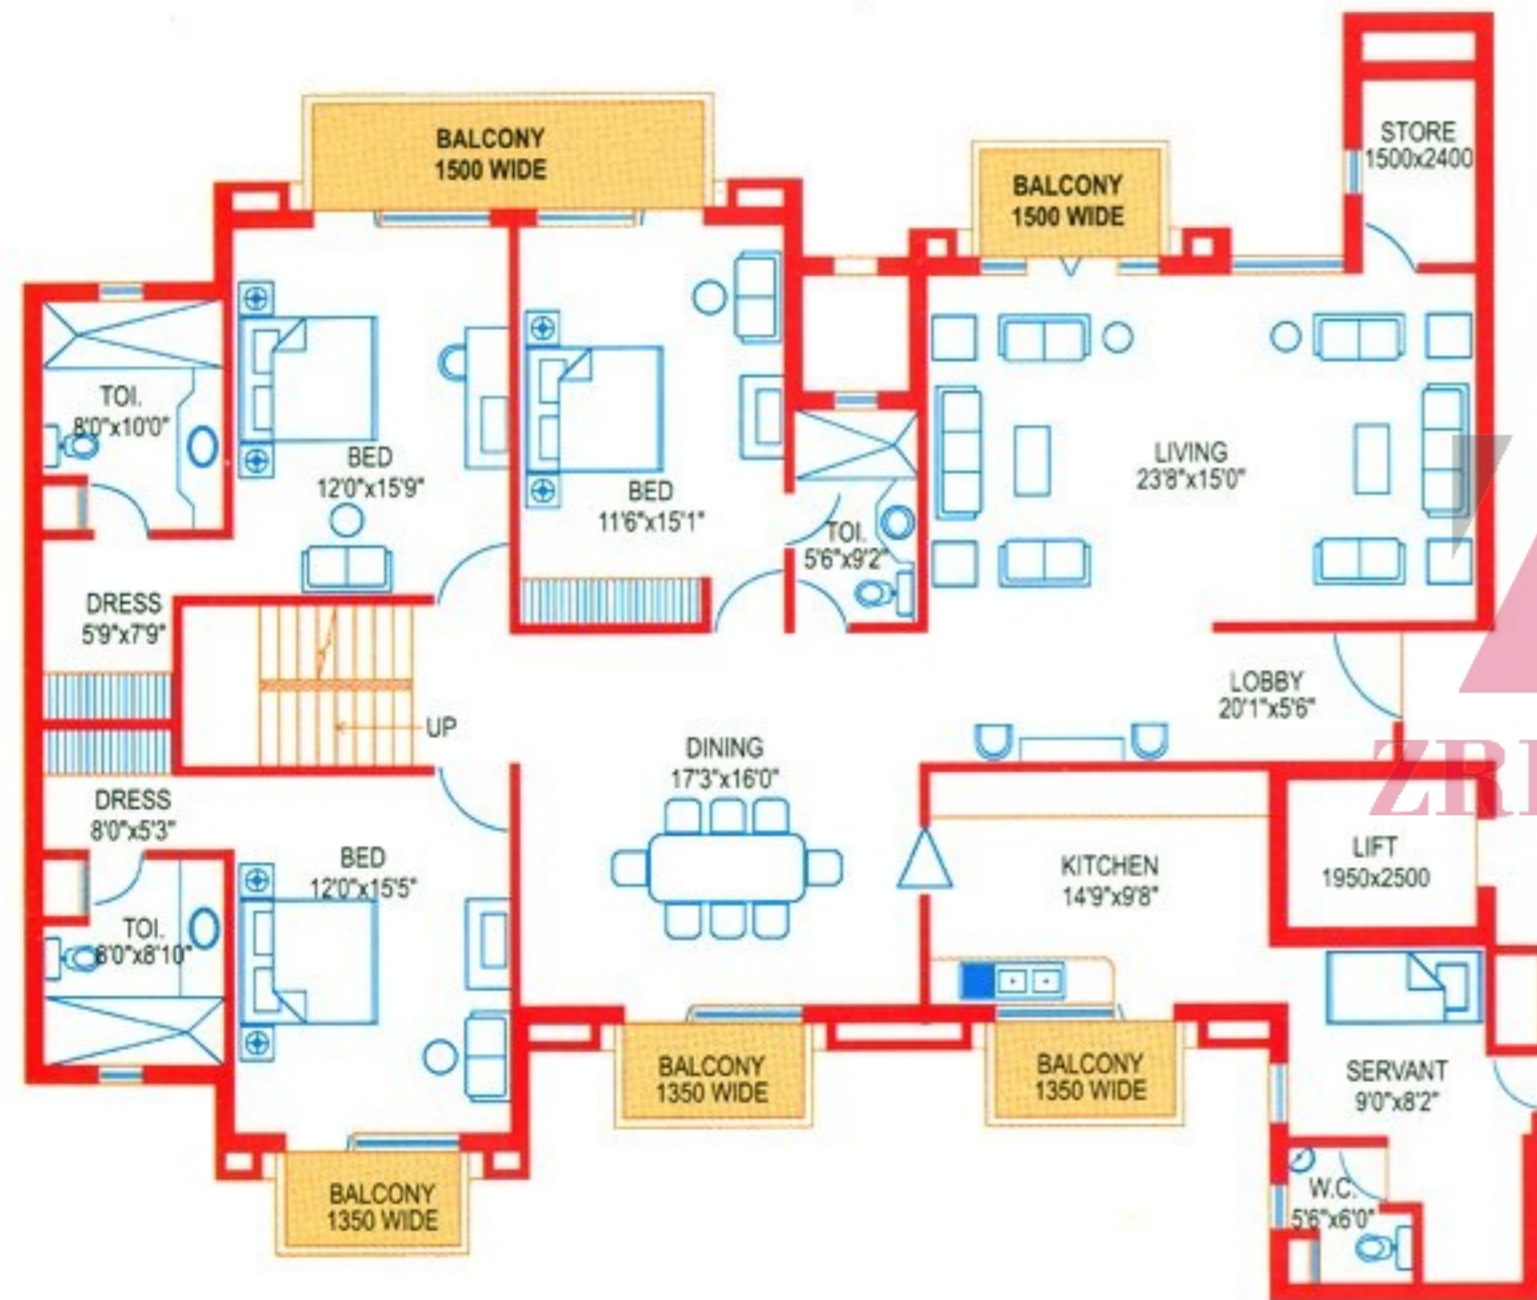

All layouts and areas are tentative and are subject to change at the sole discretion of the management


All layouts and areas are tentative and are subject to change at the sole discretion of the management.


Pent House Lower Level Plan (Block A & H)

5 - Bed + Lounge + Servant

Total Super Built Up

5033.00 Sq.Ft.

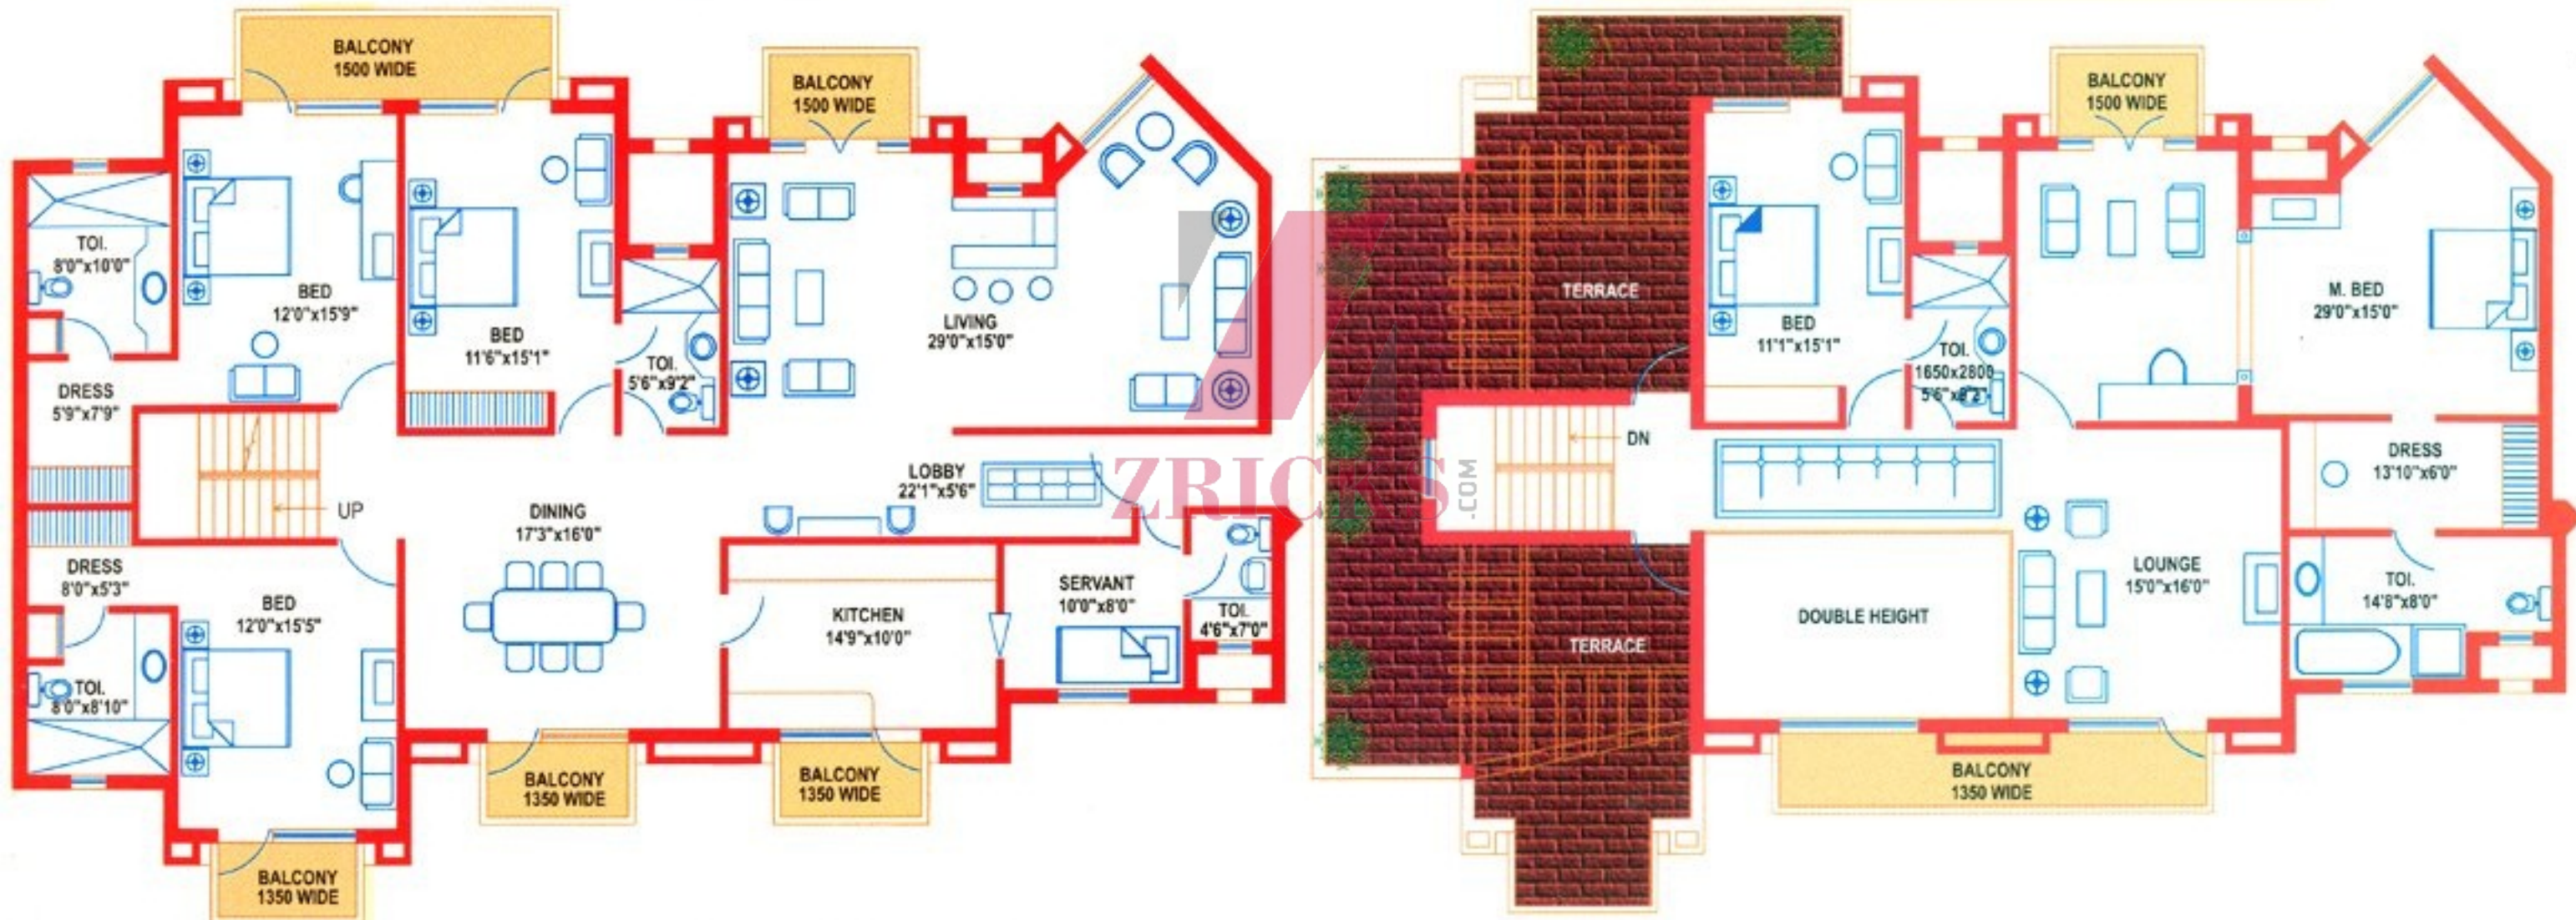

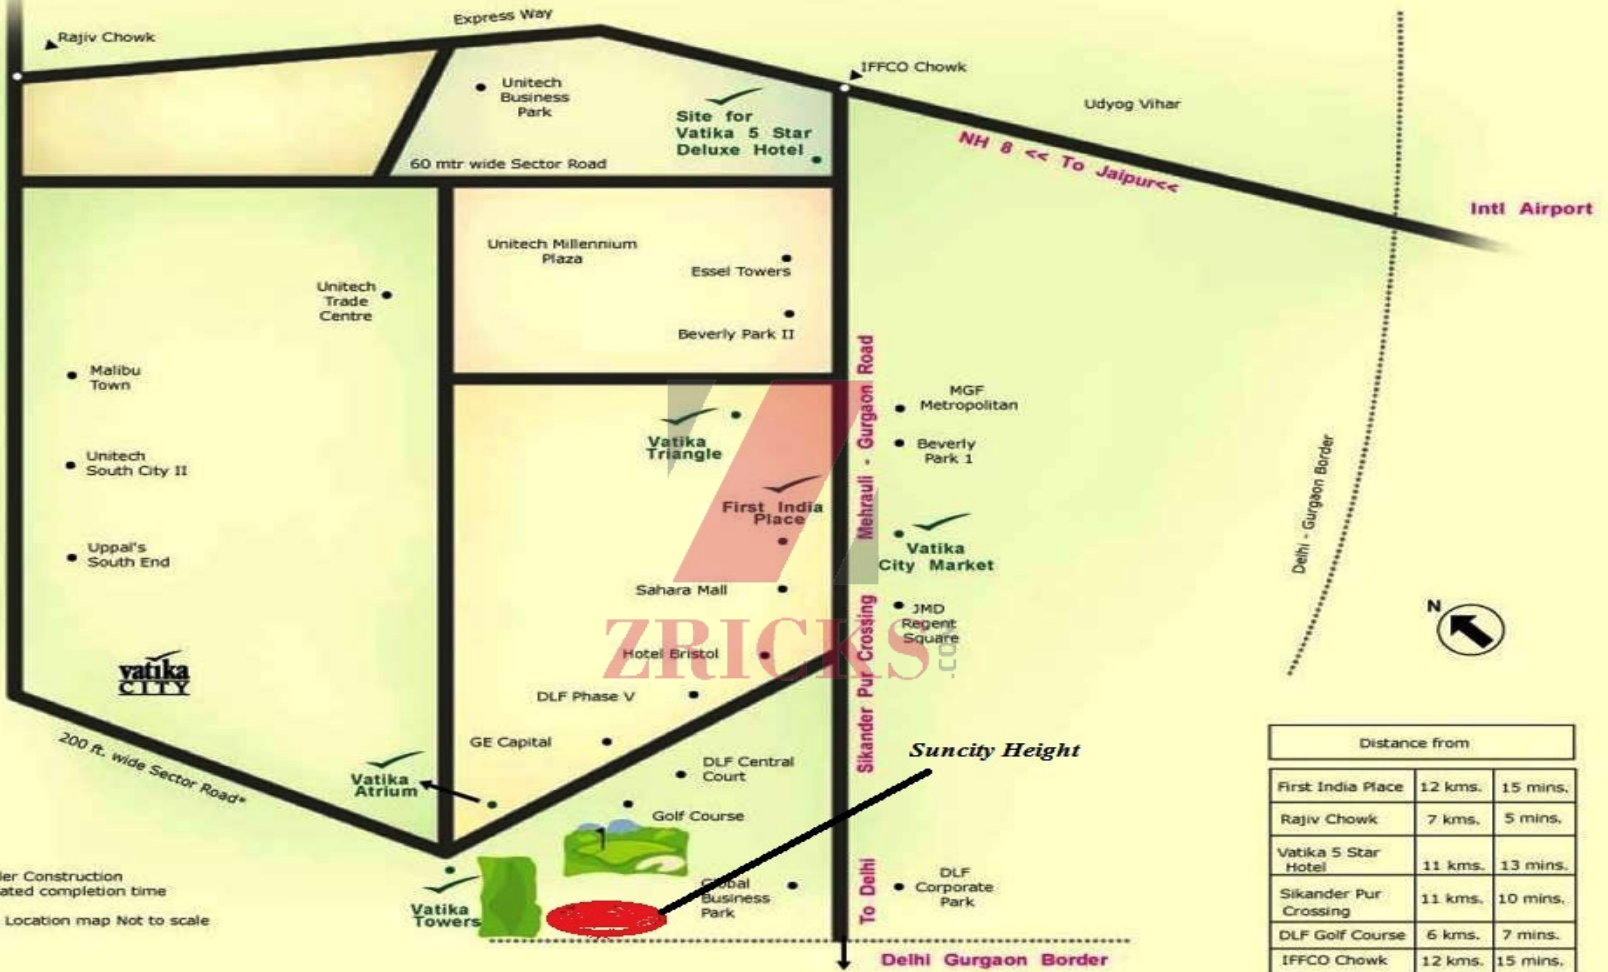

* Under Construction
 Estimated completion time
 Note: Location map Not to scale

	Distance from	
First India Place	12 kms.	15 mins.
Rajiv Chowk	7 kms.	5 mins.
Vatika 5 Star Hotel	11 kms.	13 mins.
Sikander Pur Crossing	11 kms.	10 mins.
DLF Golf Course	6 kms.	7 mins.
IFFCO Chowk	12 kms.	15 mins.
Dhaura Kuan	30 kms.	30 mins.
Mehrauli	22 kms.	30 mins.

* All timings are on approx. scale

location plan

