






ZBRICKS

market place




Z
ZRICKS




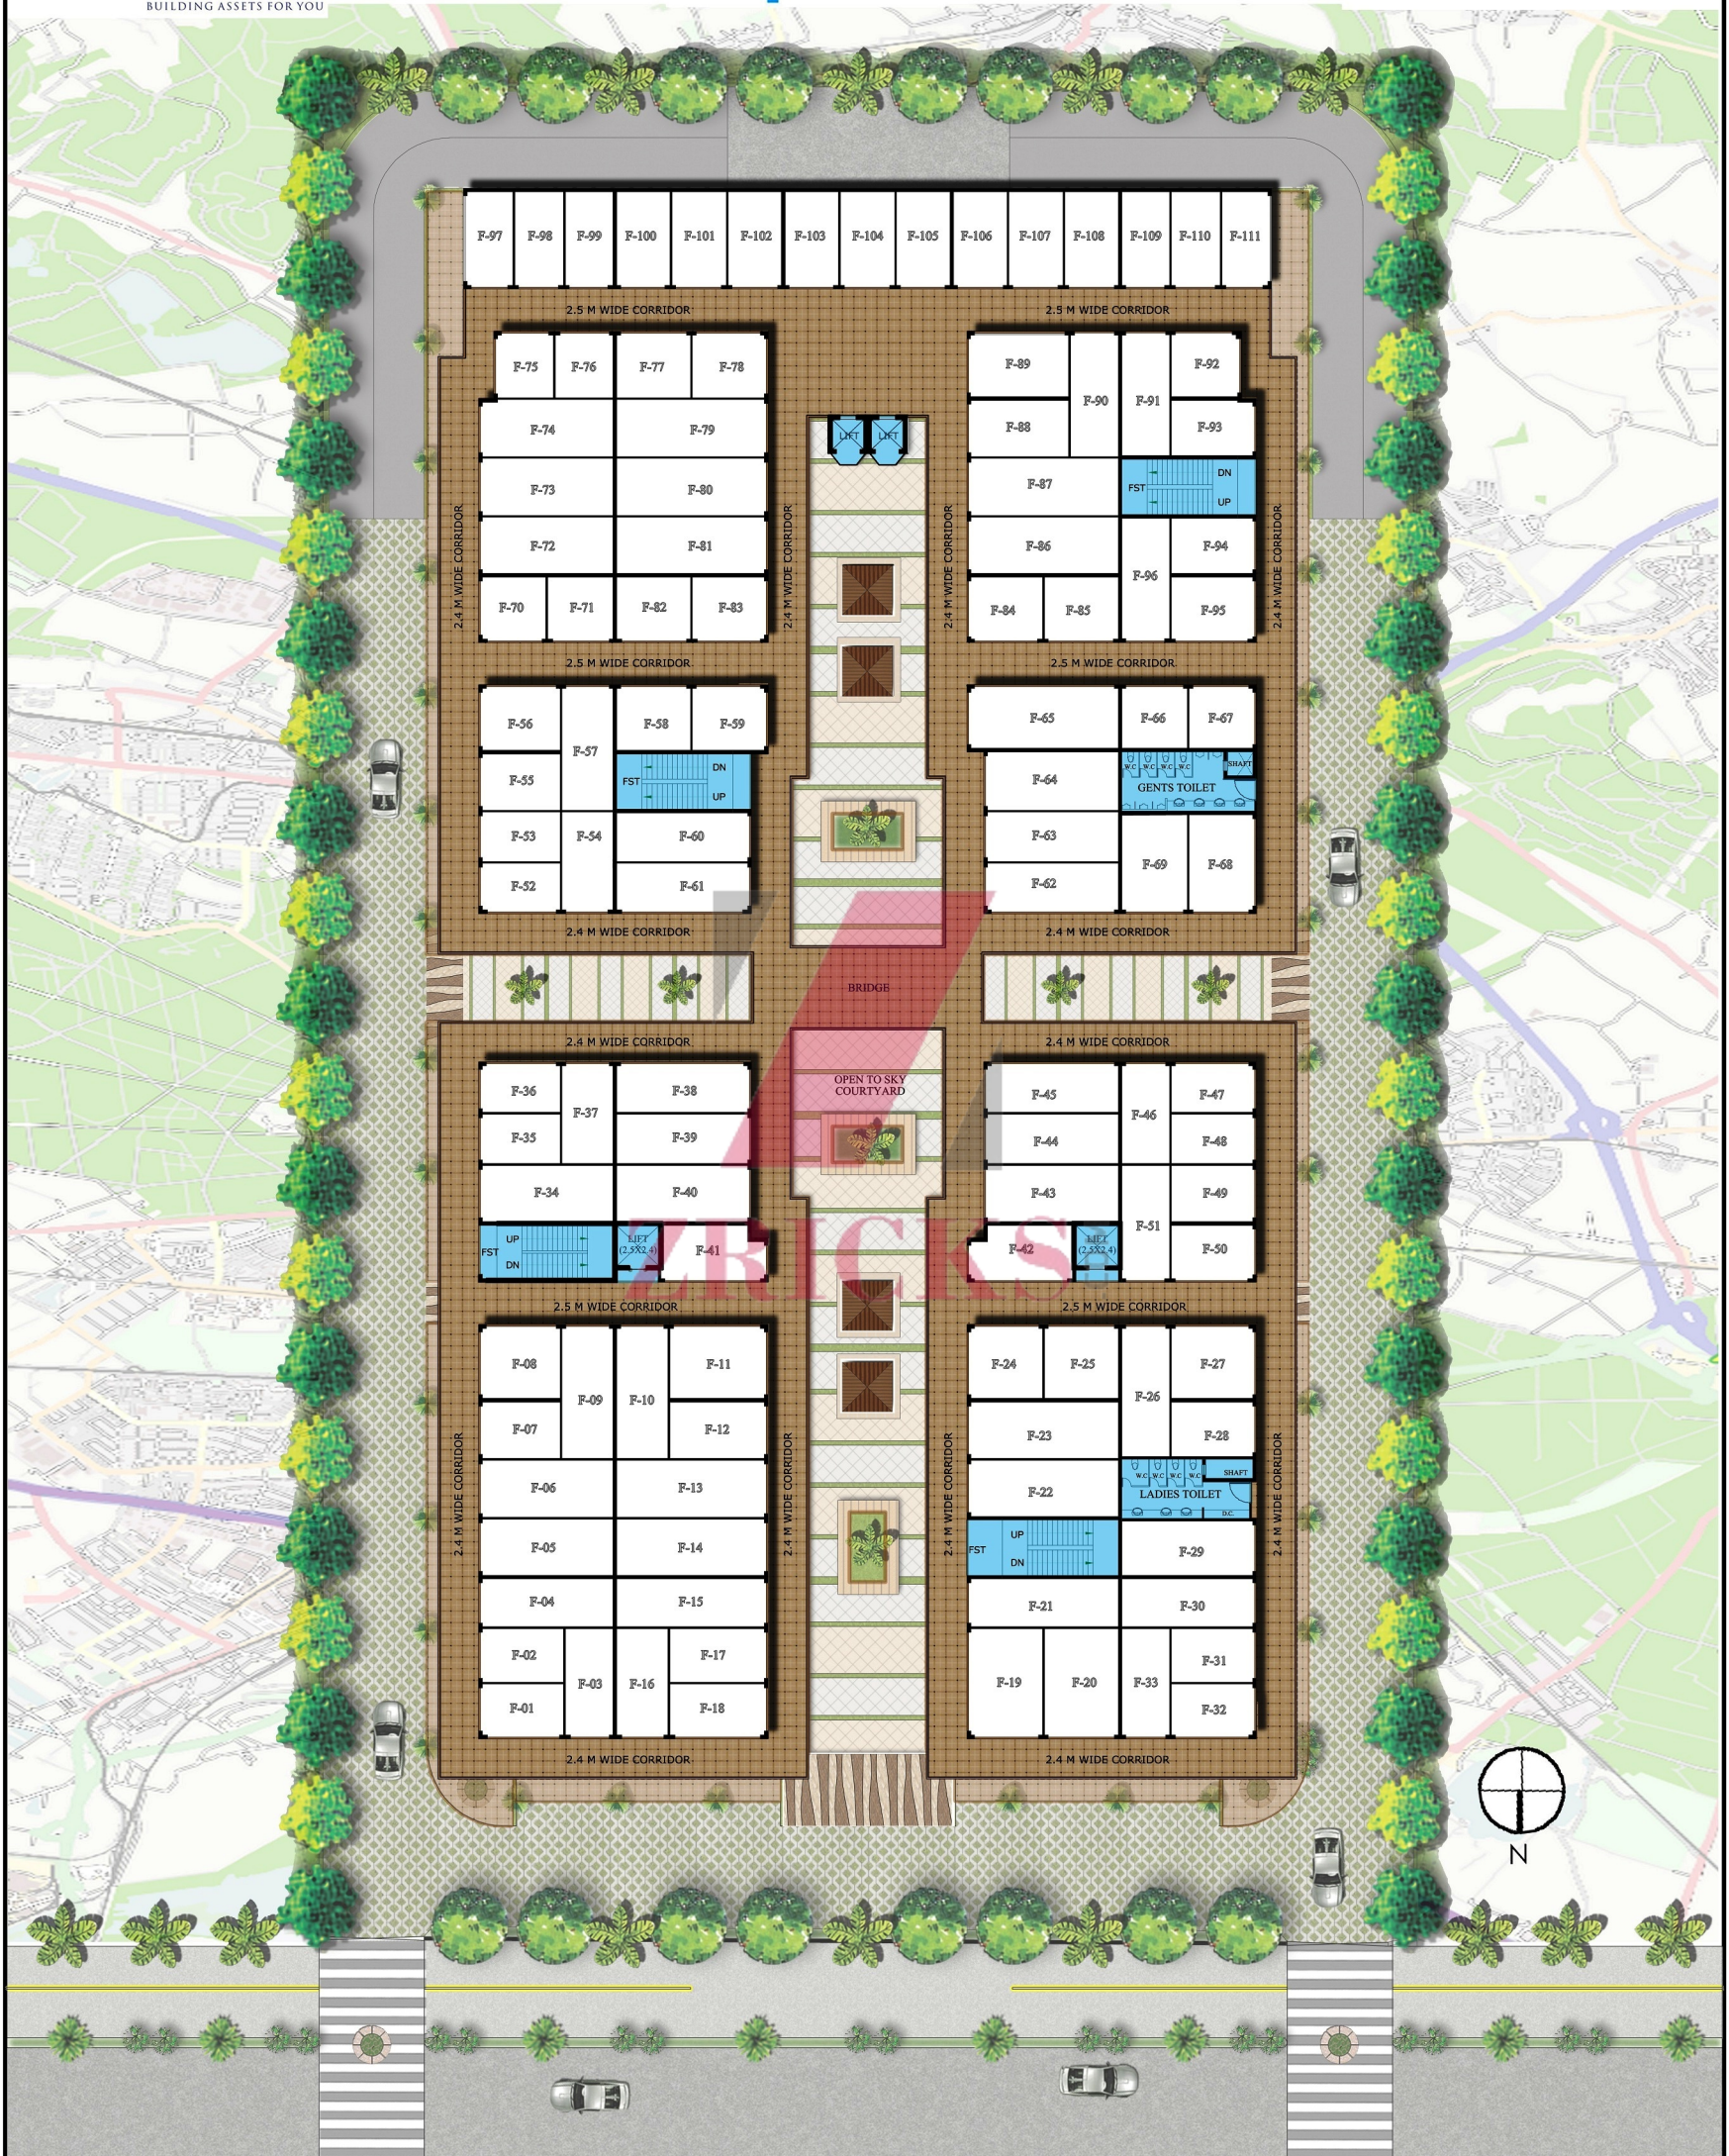

FIRST FLOOR PLAN

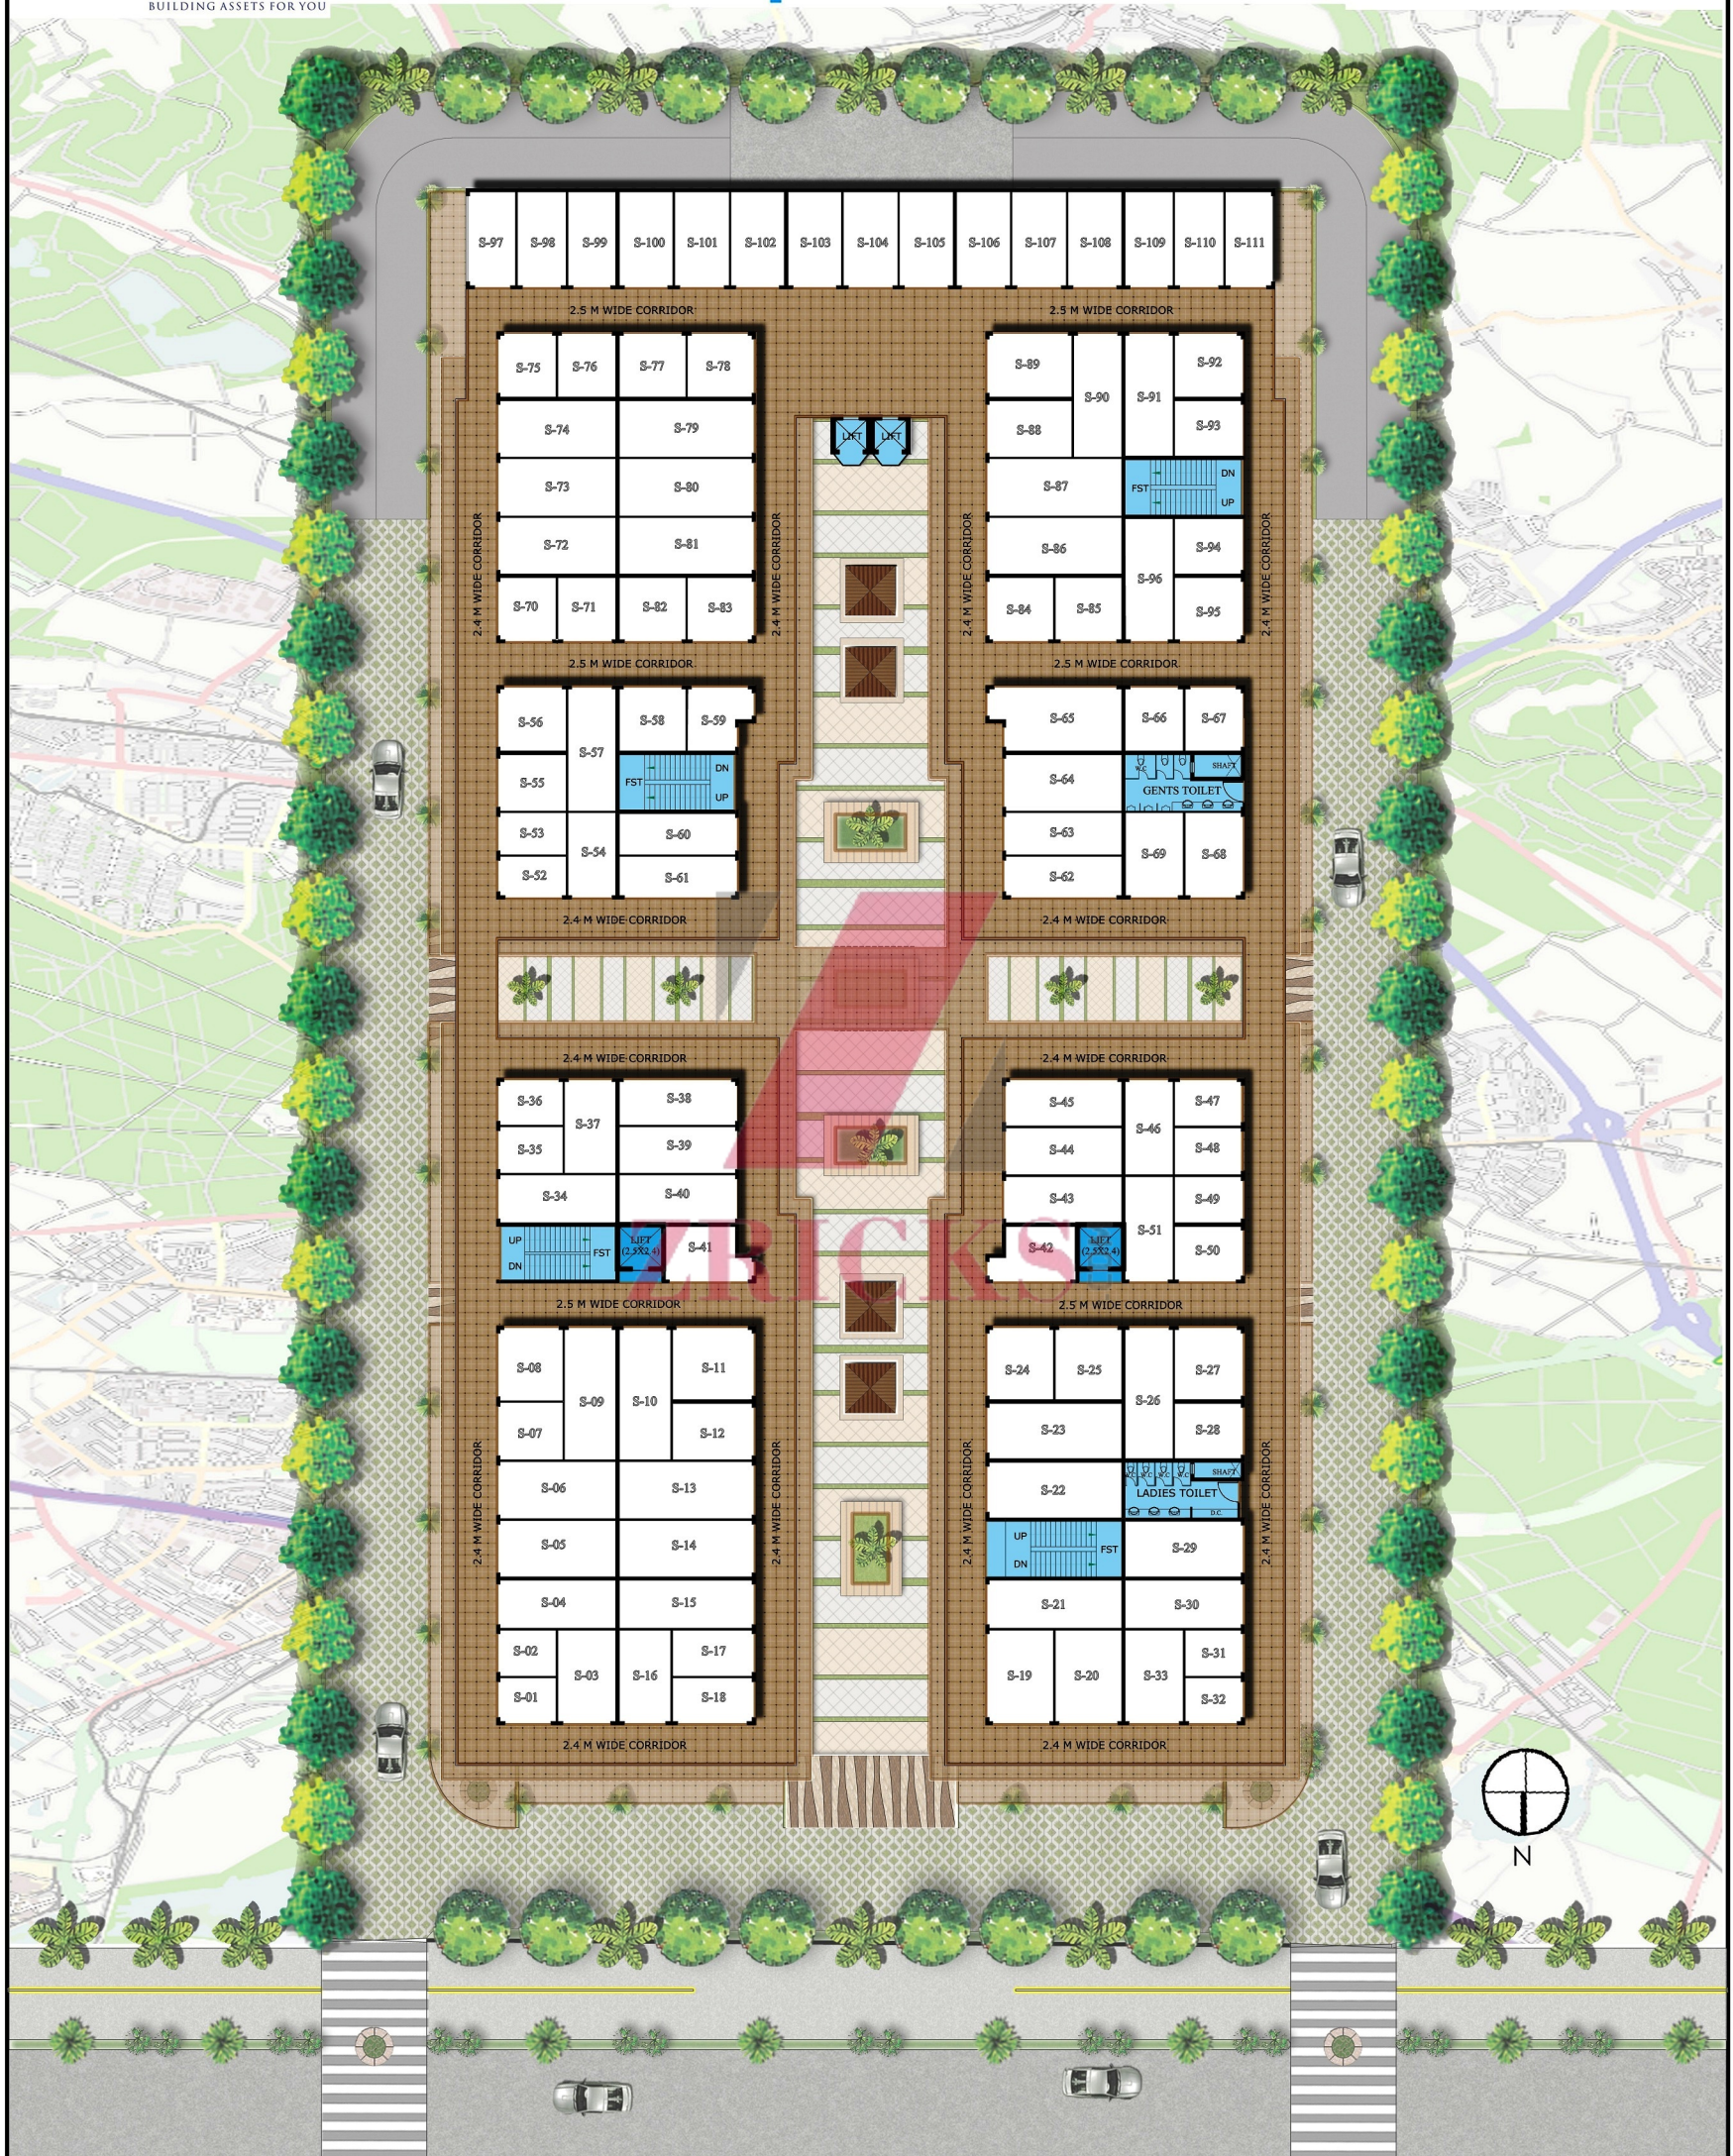

SECOND FLOOR PLAN

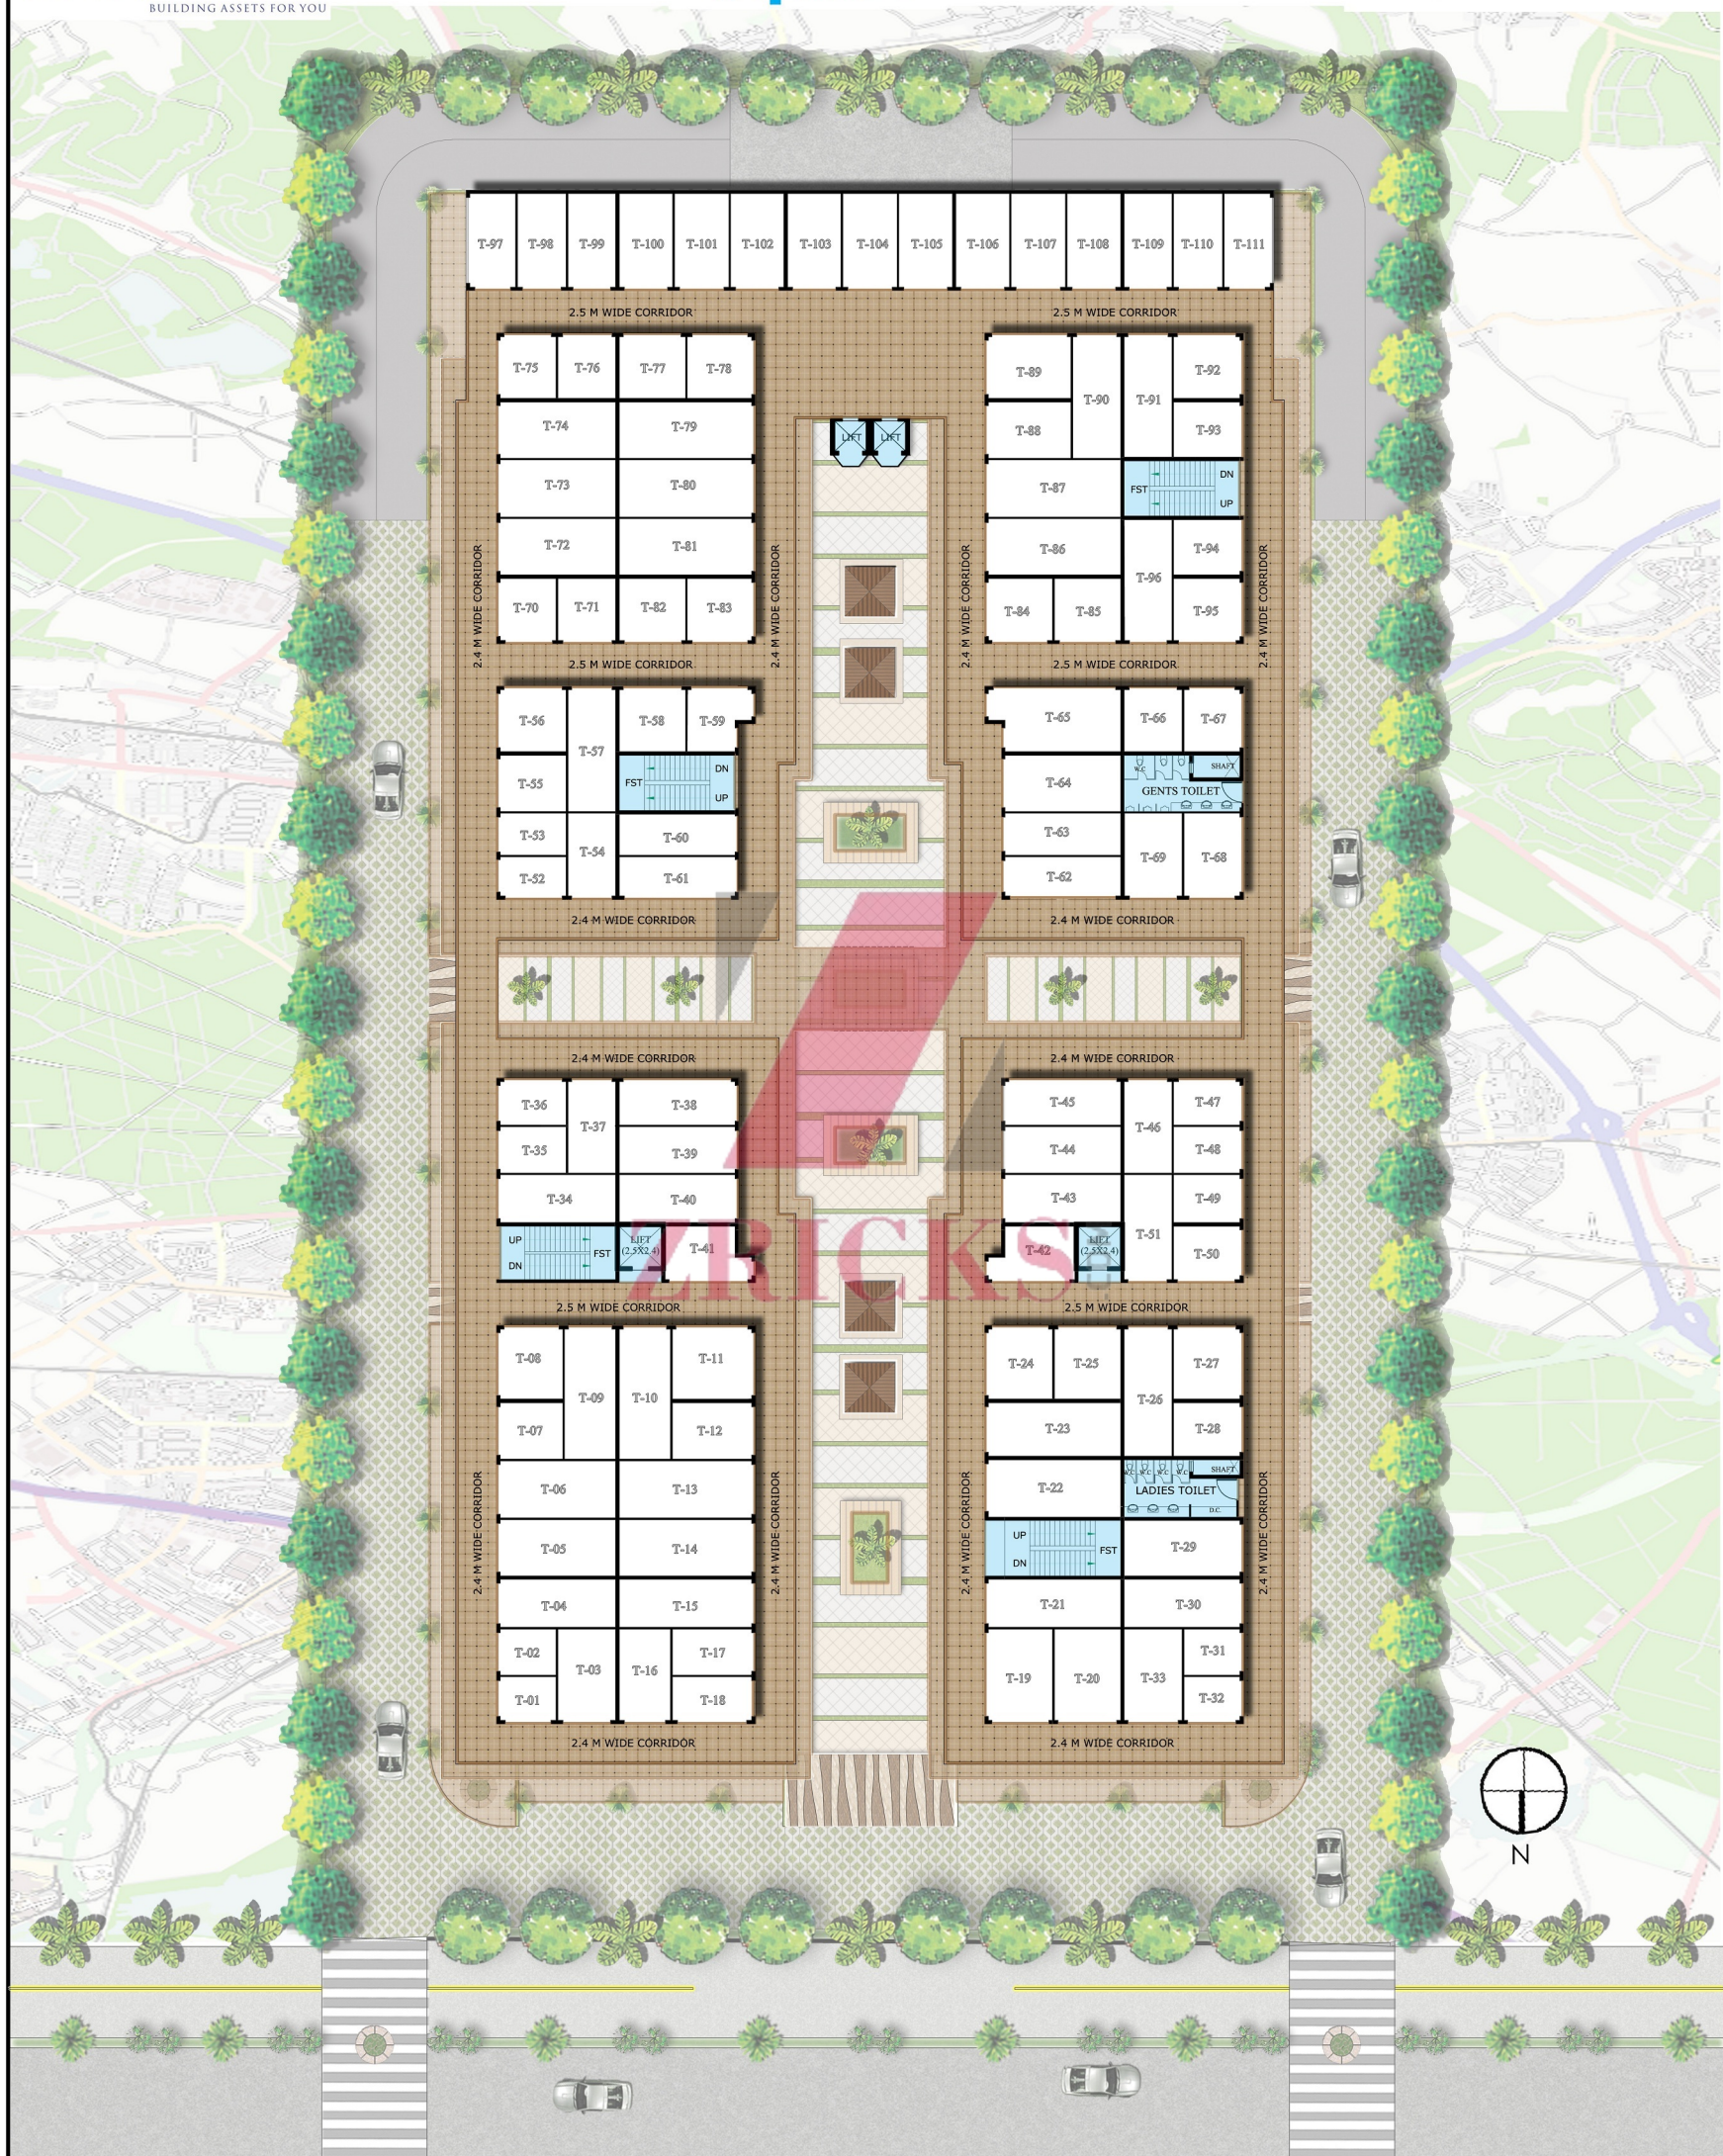

THIRD FLOOR PLAN

PLP (POSSESSION LINKED PAYMENT PLAN)	
At the time of Booking	3.5 Lacs
With in 90 Days of Booking (Less Booking Amount)	30% of Basic + Parking + PLC
*On offer of possession along with all other charges	70% of Basic + EDC / IDC / Club Membership + Paking + PLC + All other charges
CLP (CONSTRUCTION LINKED PAYMENT PLAN)	
At the time of Registration	As per price list *
At the time of Provisional Allotment (less registration amount)	
(within 15 days of Registration)	15%
On or before 45 days from the date of Registration	10%
On or before 90 days from the date of Registration	10%
On commencement of construction	5% + 50% PLC
On commencement of lower Basement Foundation work	5% + 50% EDC & IDC
On commencement of upper basement roof slab	5% + 50% EDC & IDC
On commencement of ground floor roof slab	5% + 50% PLC
On commencement of first floor roof slab	5% + 50% Car Park
On commencement of second floor roof slab	5%
On commencement of third floor roof slab	5% + 50% Car Park
On commencement of top floor roof slab	5%
On completion of brickwork of floor on which the unit is allotted	5%
On commencement of plaster	7.50%
On commencement of flooring	7.50%
At the time of offer of possession along with other allied charges	5%
FLP (FLEXI LINKED PAYMENT PLAN)	
At the time of Booking	5 Lacs Ground Floor
	4 Lacs First Floor
	3 Lacs Second & Third Floor
On or before 60 days from the date of booking	20% Including Booking Amt.
On commencement of first basement roof slab or 12 months whichever is later.	25% + 50% EDC & IDC
On commencement of 2nd Floor roof slab or 24 monthswhichever is later	20% + 50% EDC & IDC + 50% PLC
On completion of brickwork/plaster or 33 months whichever is later of allotted unit	25% + 50% Car Parking + 50% PLC
*On offer of possession along with all other charges	10% + 50% Car Parking + Other Charges



SERVICE ROAD

WIDE ROAD








AIRPORT

MAHIPALPUR

NELSON MANDELA MARG

VASANT KUNJ

ANDHERIA MOD

-  PROPOSED/EXISTING METRO STATION
-  FUTURE LINKS
-  METRO

Not to scale

Market Square