

ABW
GATEWAY TOWER
ZRICKS.COM




ZRICKS.COM

Specification

- Spread across 8.75 acres
- Well furnished, designer washrooms and massive central atrium showered with natural light.
- Centralized air conditioning.
- 100% power backup
- 24X7 security under surveillance cameras
- Wi-Fi enabled, fast internet access
- High speed elevators
- Quality facility management systems



ZRICKS
-COM

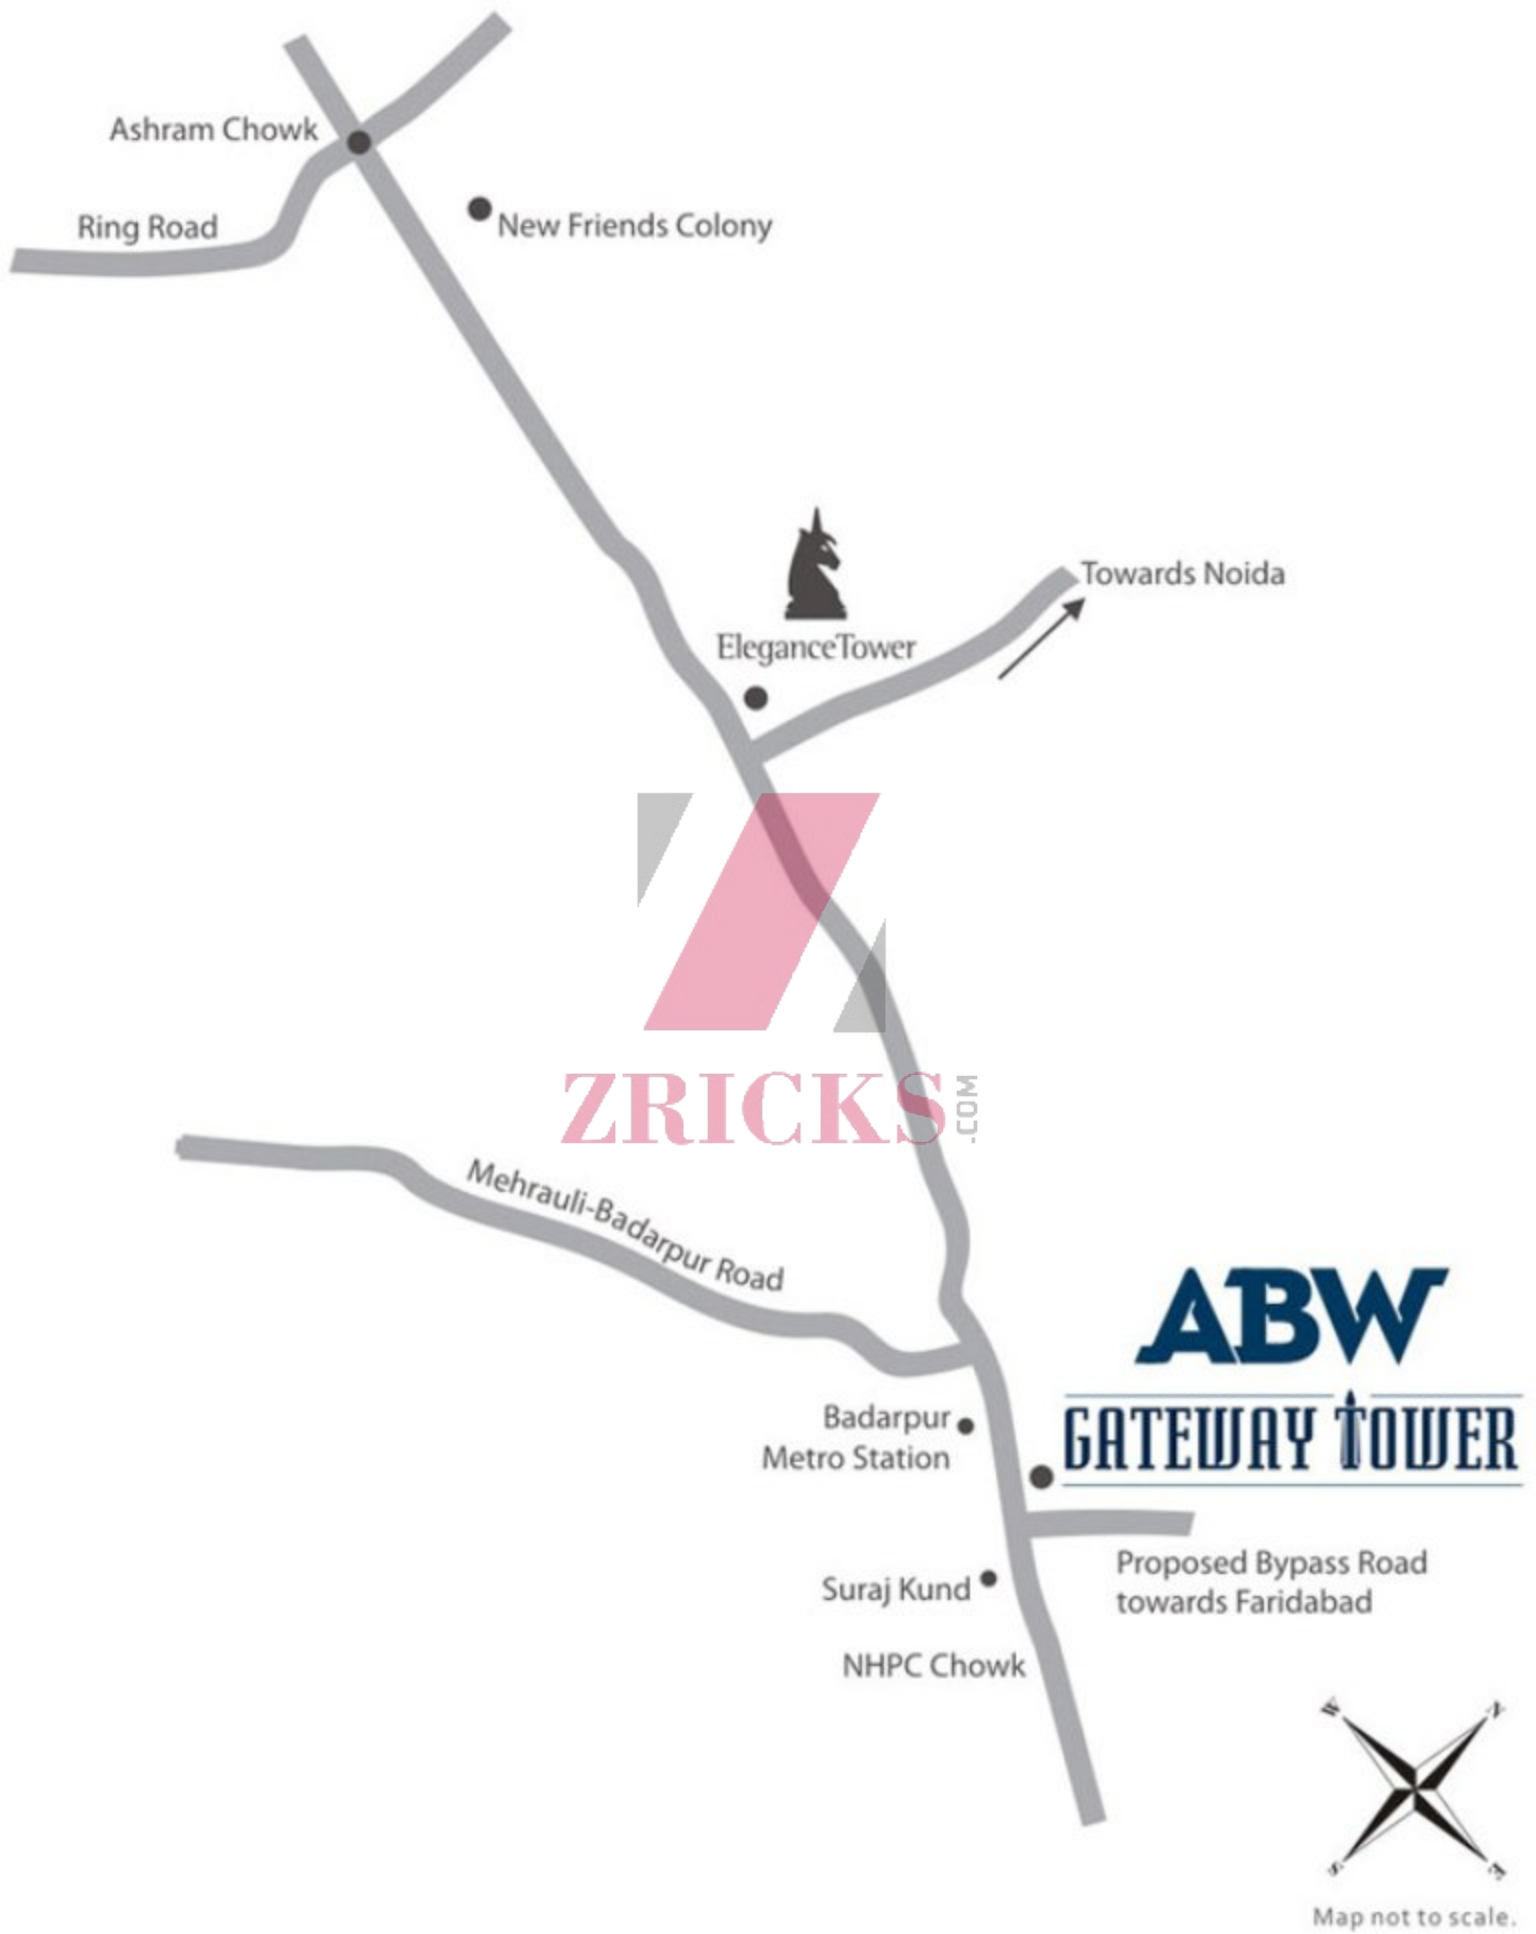

Ashram Chowk

Ring Road

New Friends Colony



Elegance Tower

Towards Noida

ZRICKS.COM

Mehrauli-Badarpur Road

ABW

GATEWAY TOWER

Badarpur Metro Station


Proposed Bypass Road towards Faridabad

Suraj Kund

NHPC Chowk



Map not to scale.

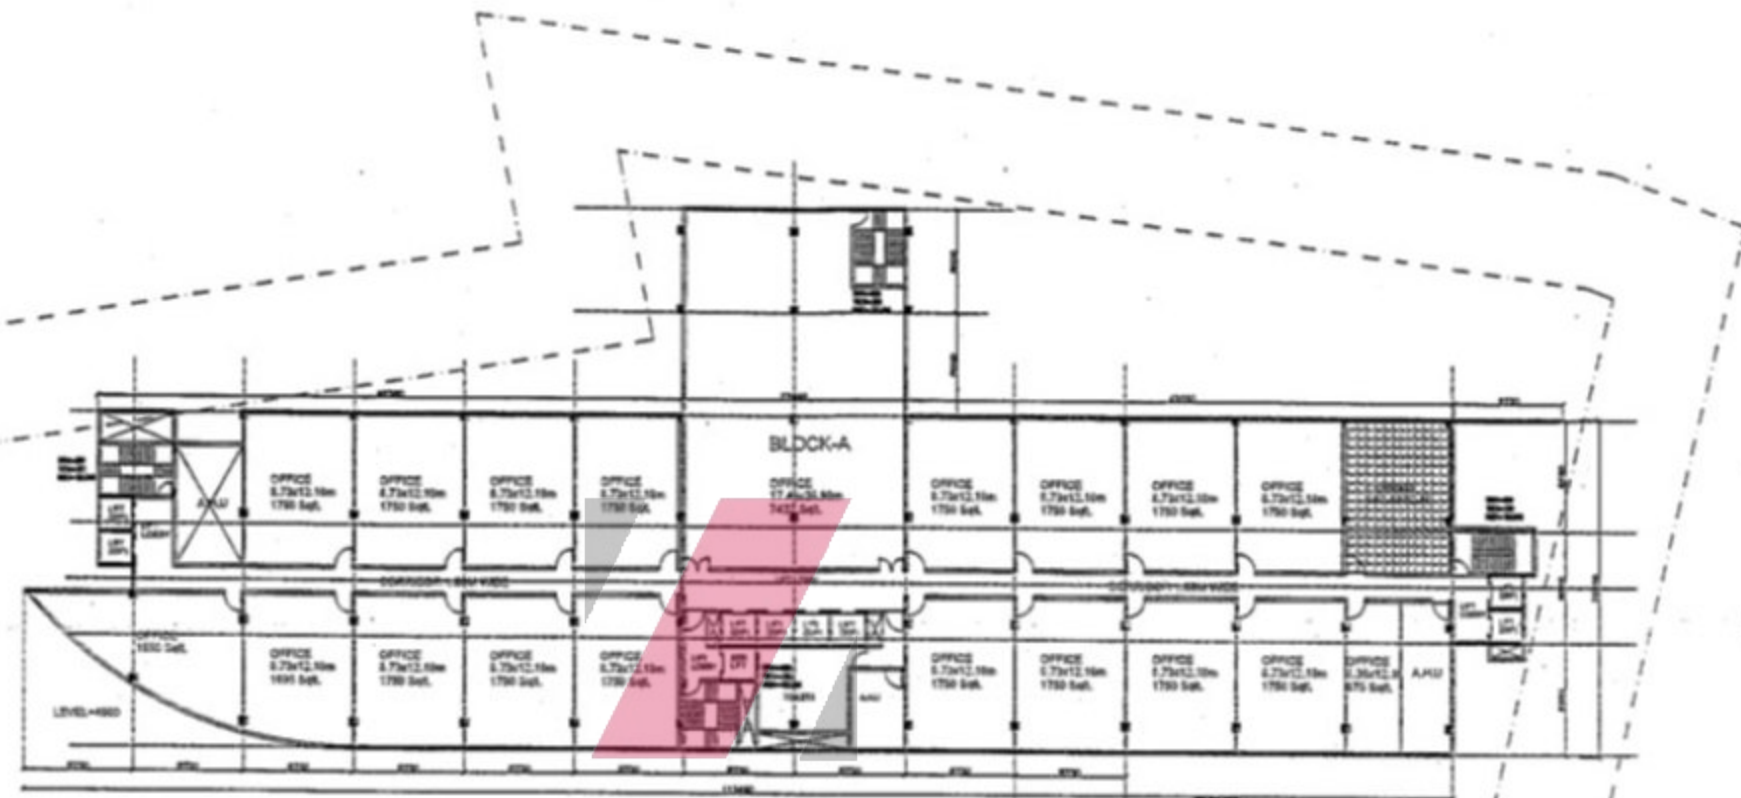

ZRICKS.COM



FIFTEENTH FLOOR BLOCK A AREA = 2776.51 SQ.M.
 BLOCK B AREA = 1057.27 SQ.M.