

RESIDENTIAL & COMMERCIAL REAL ESTATE

GURGAON, DELHI NCR – INDIA



ELAN MERCADO

Retail | Studio | Food Court | Assured Returns

Sector 80, Main NH8,

GURGAON







KIT
ISD-E7

dim dim

Brown Cafe

MAN FOSTER

LANCEL

Villeroy & Boch

news.vin

Master Banwei

Ballantine's
http://www.ballantine-us.com

neon

LANCÔME
PARIS

UNIVERSE

ZBRICKS.COM



EDICOLA

caprabe

VERO MODA

MIKIMOTO

VERO MODA

AURITTO


ZAR S








ZBRICKS.COM

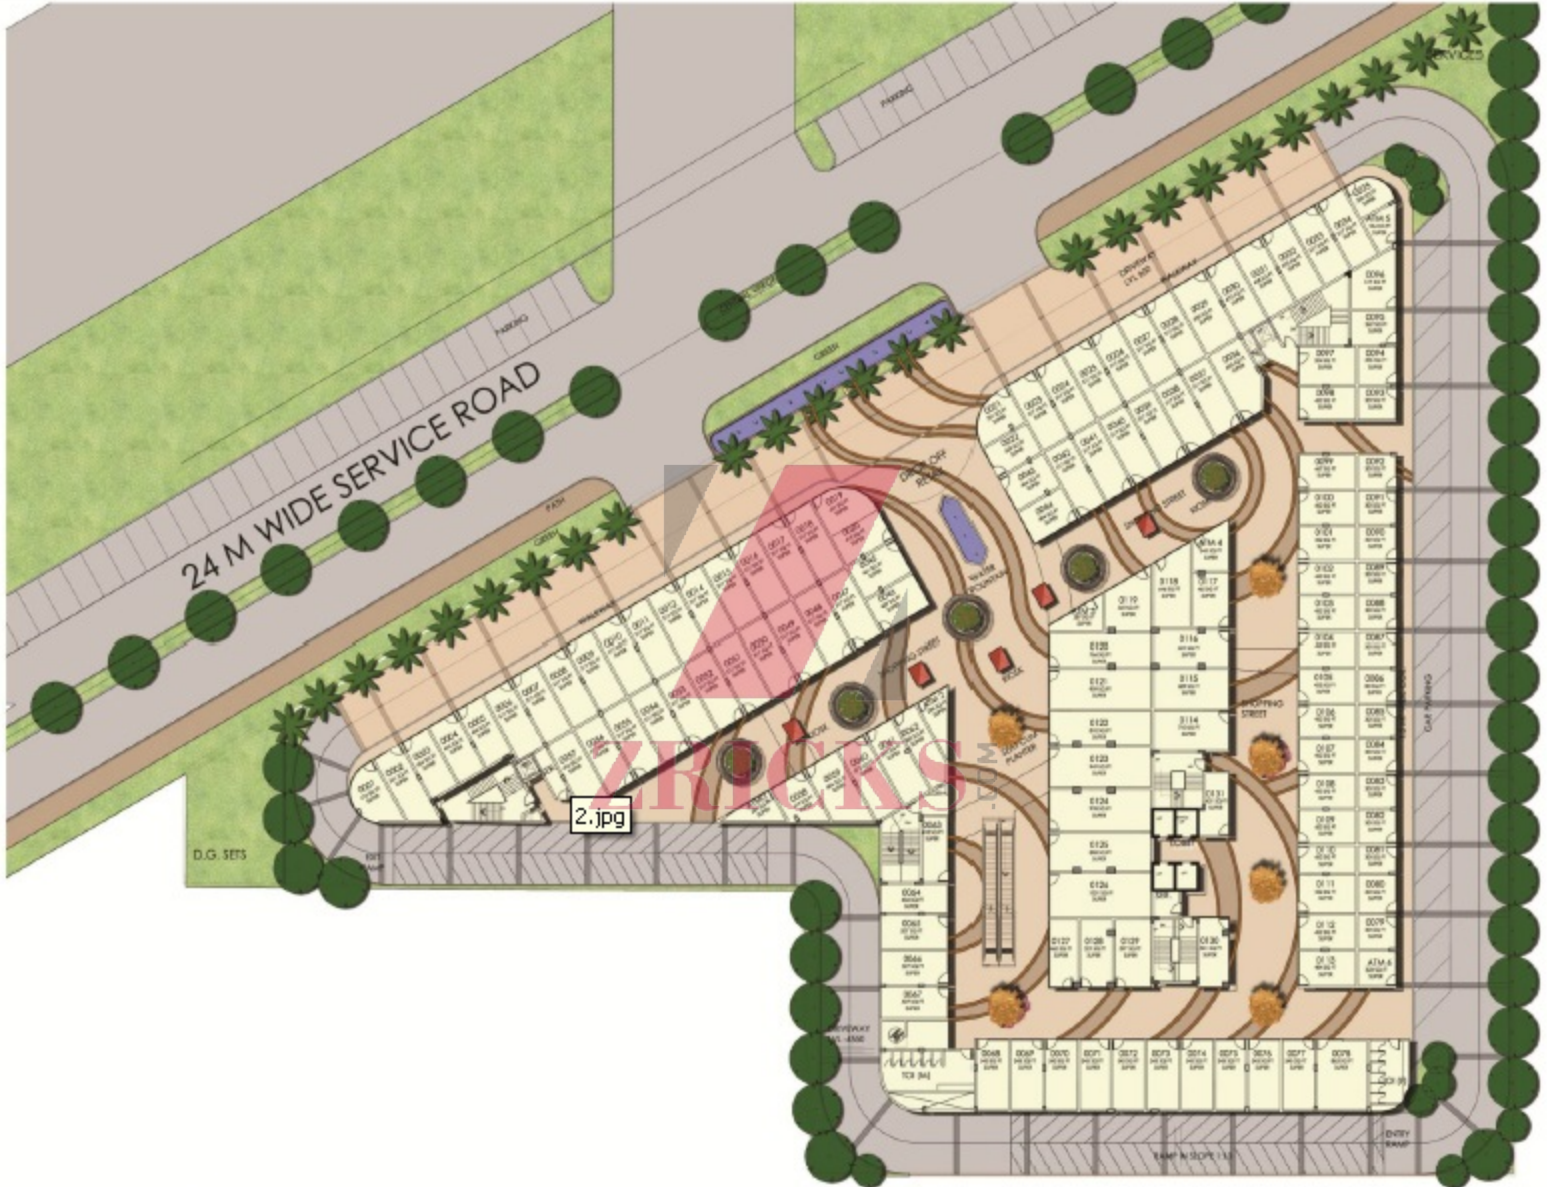


GROUND FLOOR PLAN PROPOSED COMMERCIAL DEVELOPMENT FOR ELAN LTD AT SECTOR 80 NH 8 GURGAON



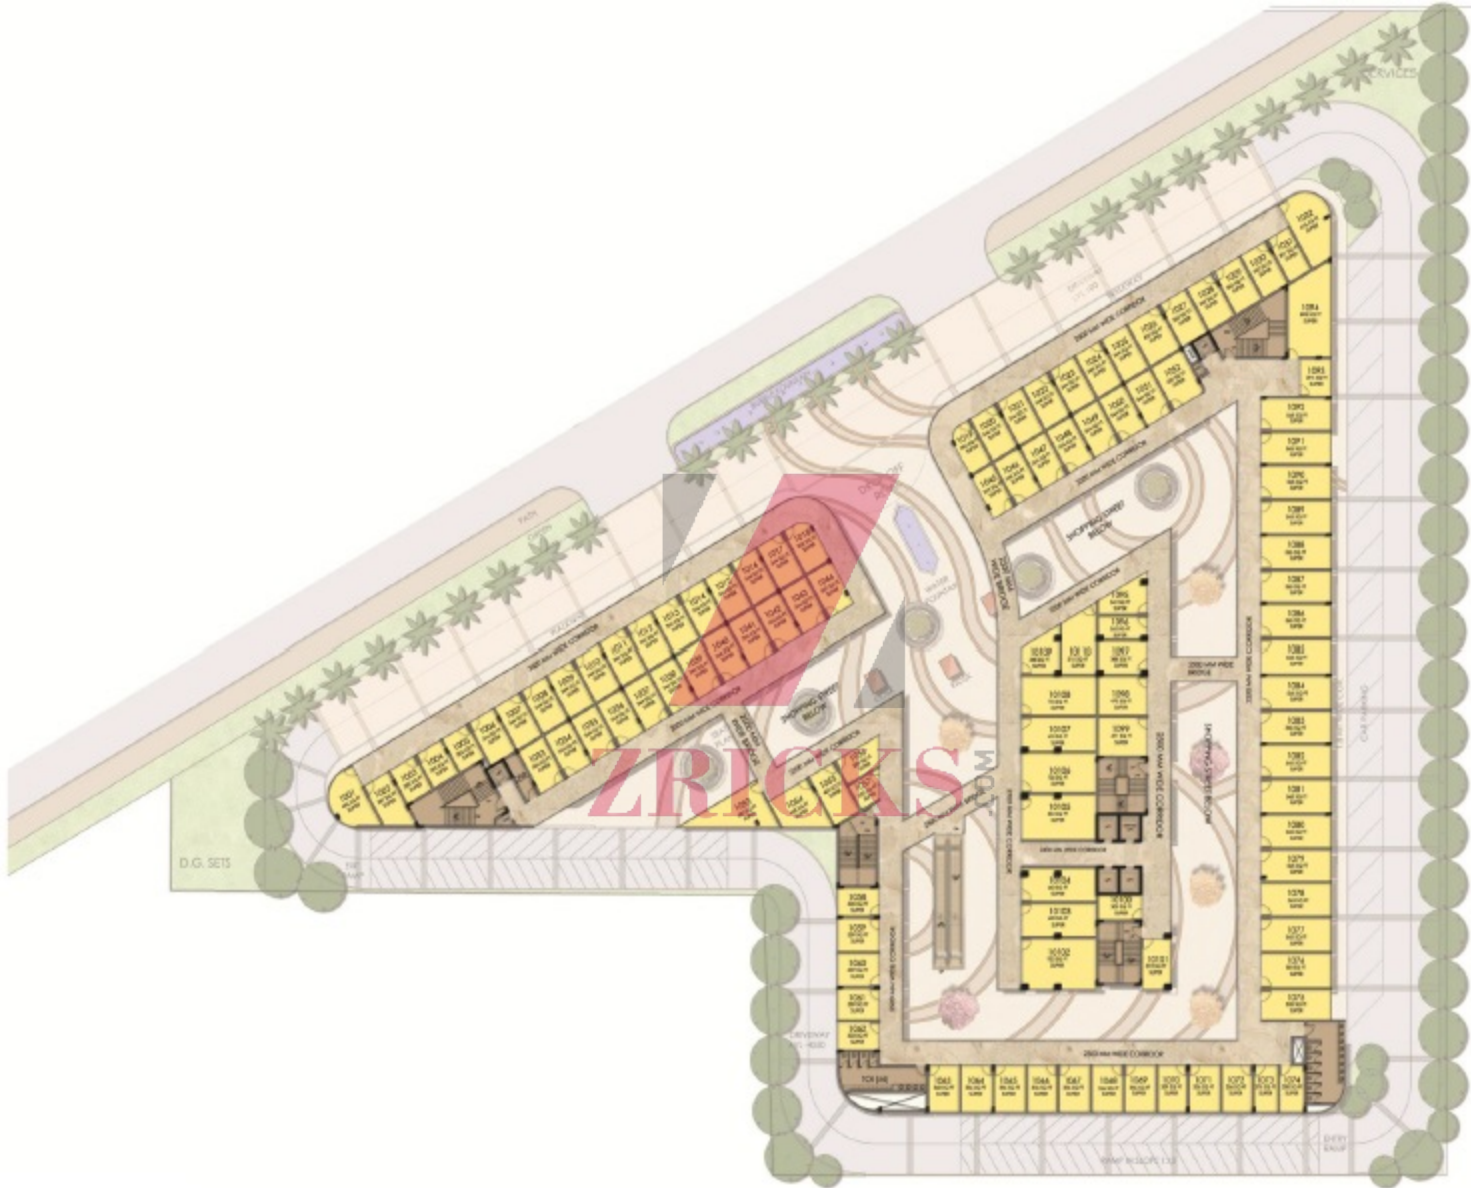

FIRST FLOOR PLAN

PROPOSED COMMERCIAL DEVELOPMENT FOR ELAN LTD AT SECTOR 80 NH 8 GURGAON

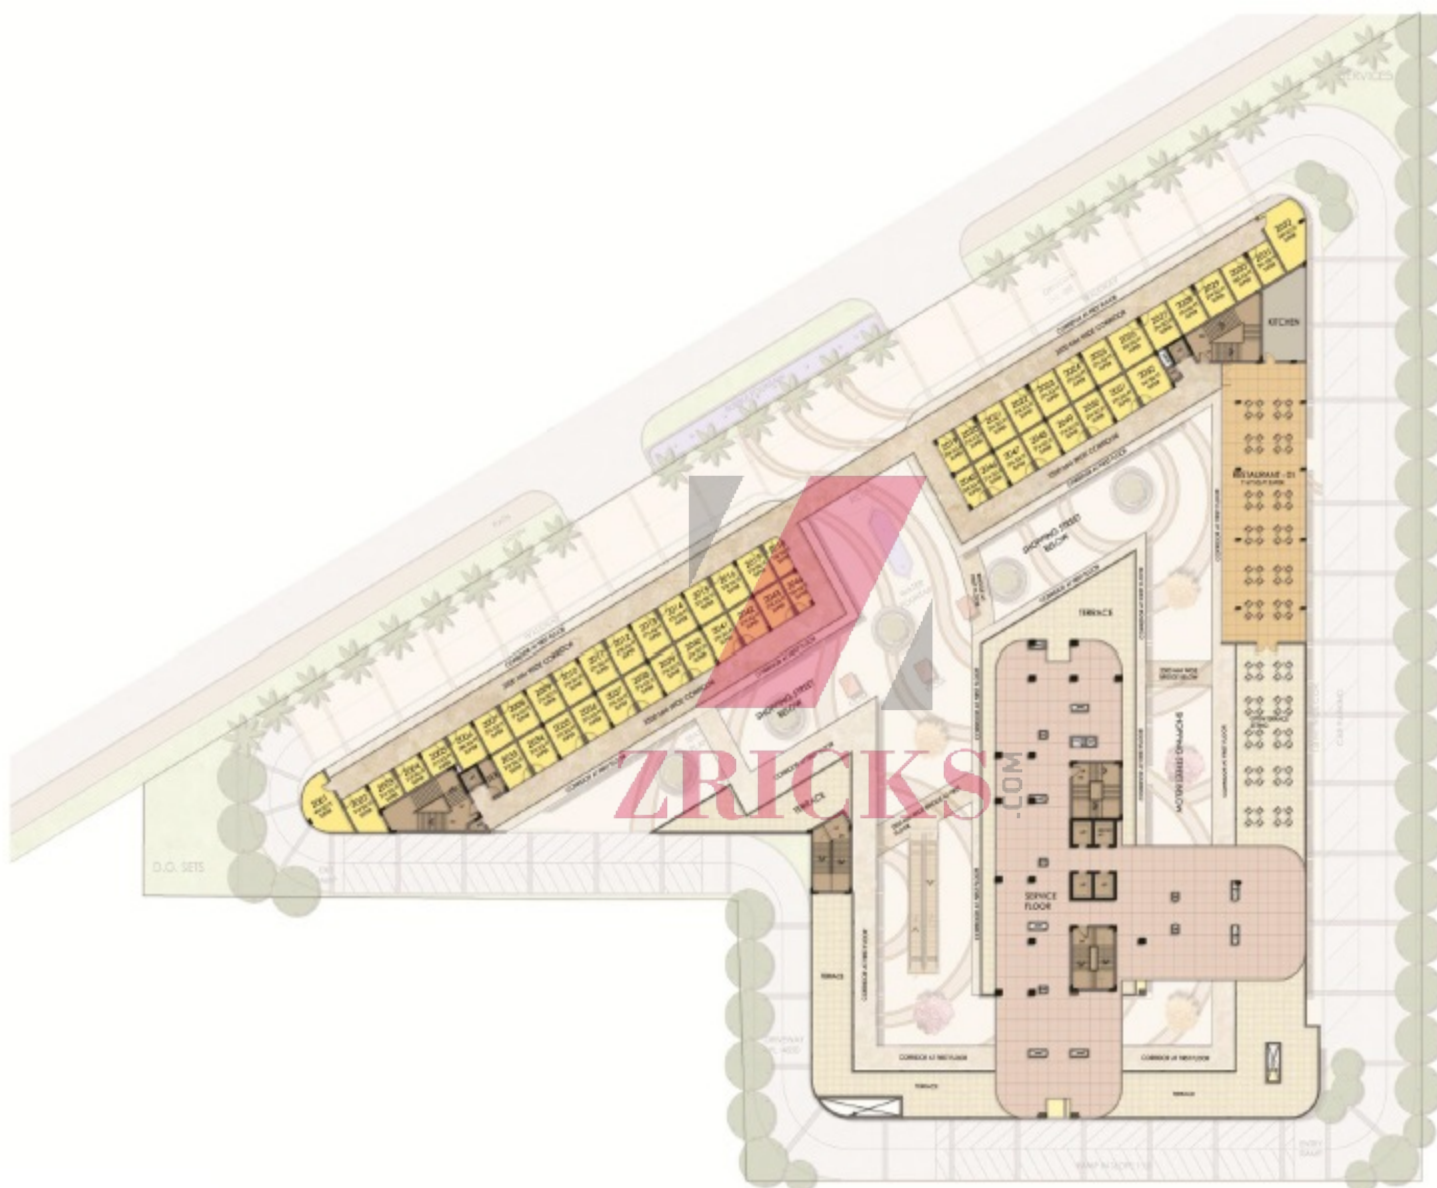


SECOND FLOOR PLAN

PROPOSED COMMERCIAL DEVELOPMENT FOR ELAN LTD AT SECTOR 80 NH 8 GURGAON



MERCADO



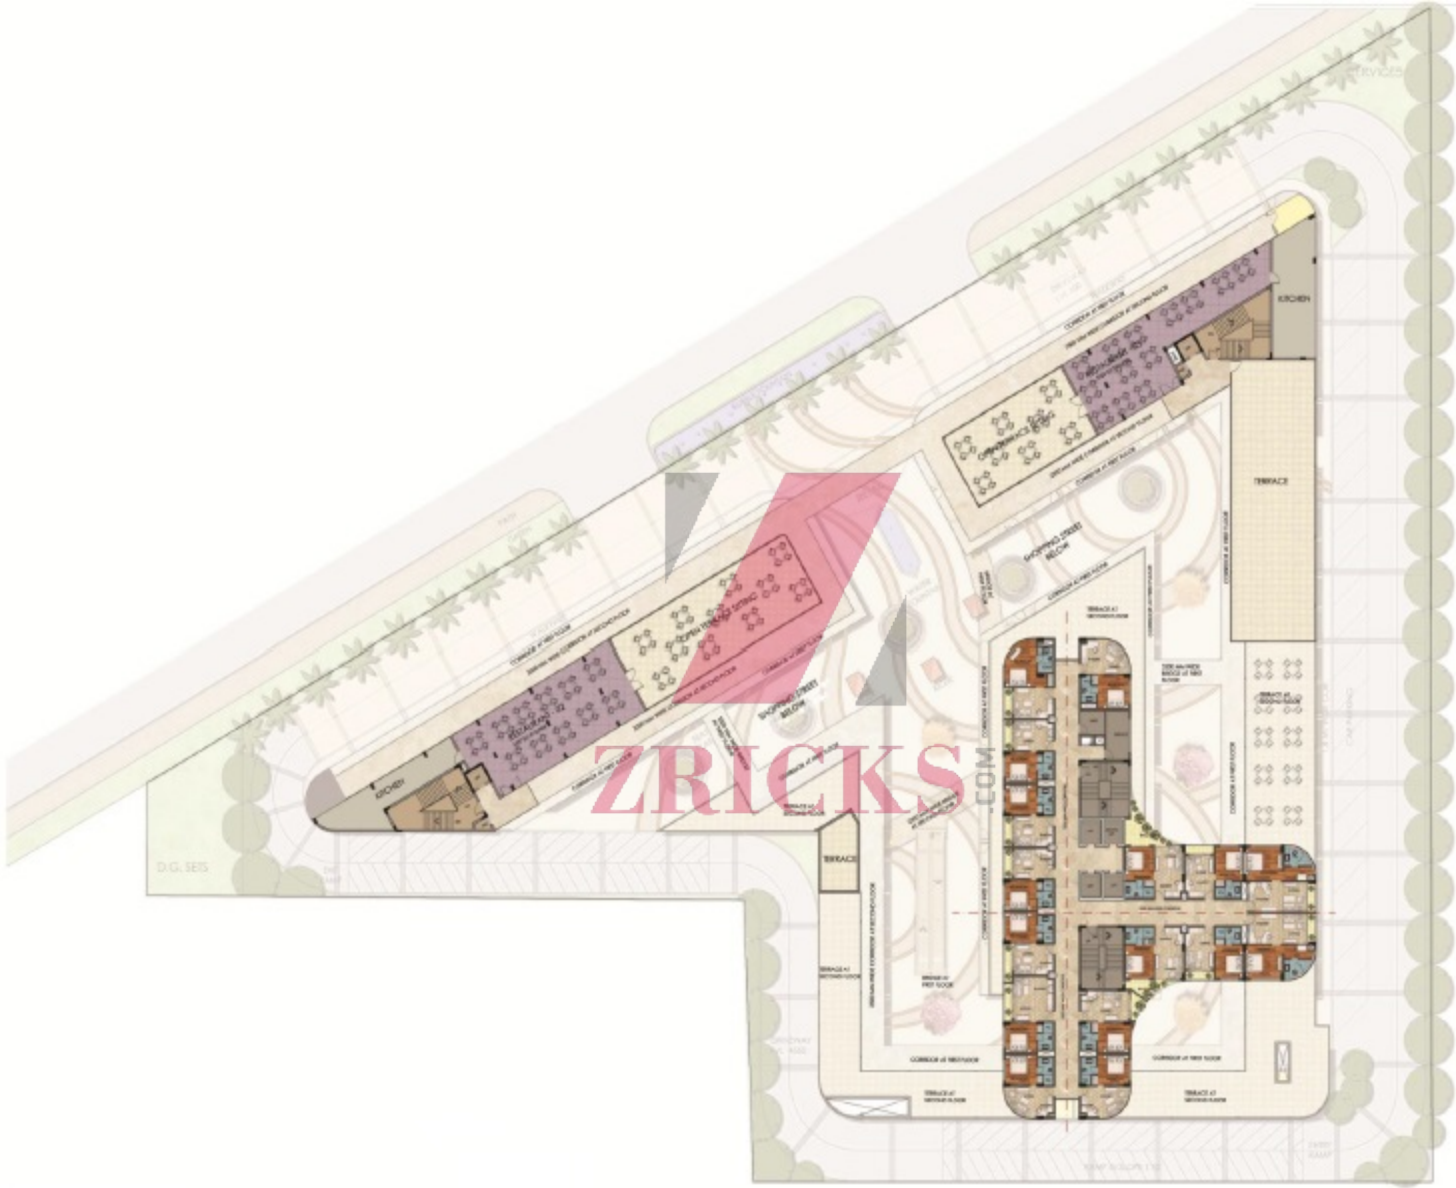

THIRD FLOOR PLAN PROPOSED COMMERCIAL DEVELOPMENT FOR ELAN LTD AT SECTOR 80 NH 8 GURGAON



THIRD FLOOR PLAN



4TH FLOOR PLAN





5TH TO 9TH FLOOR PLAN

10TH & 11TH FLOOR PLAN





12TH - 22ND FLOOR PLAN



23RD FLOOR PLAN



INFINITY POOL



REFERENCE IMAGES



OUTDOOR SITTING



ROOF TOP CLUB

24TH FLOOR PLAN

ELAN mercado




NOT TO SCALE

NH -8 HIGHWAY ROAD

24 M WIDE SERVICE ROAD

D.G. SETS

ELAN LTD

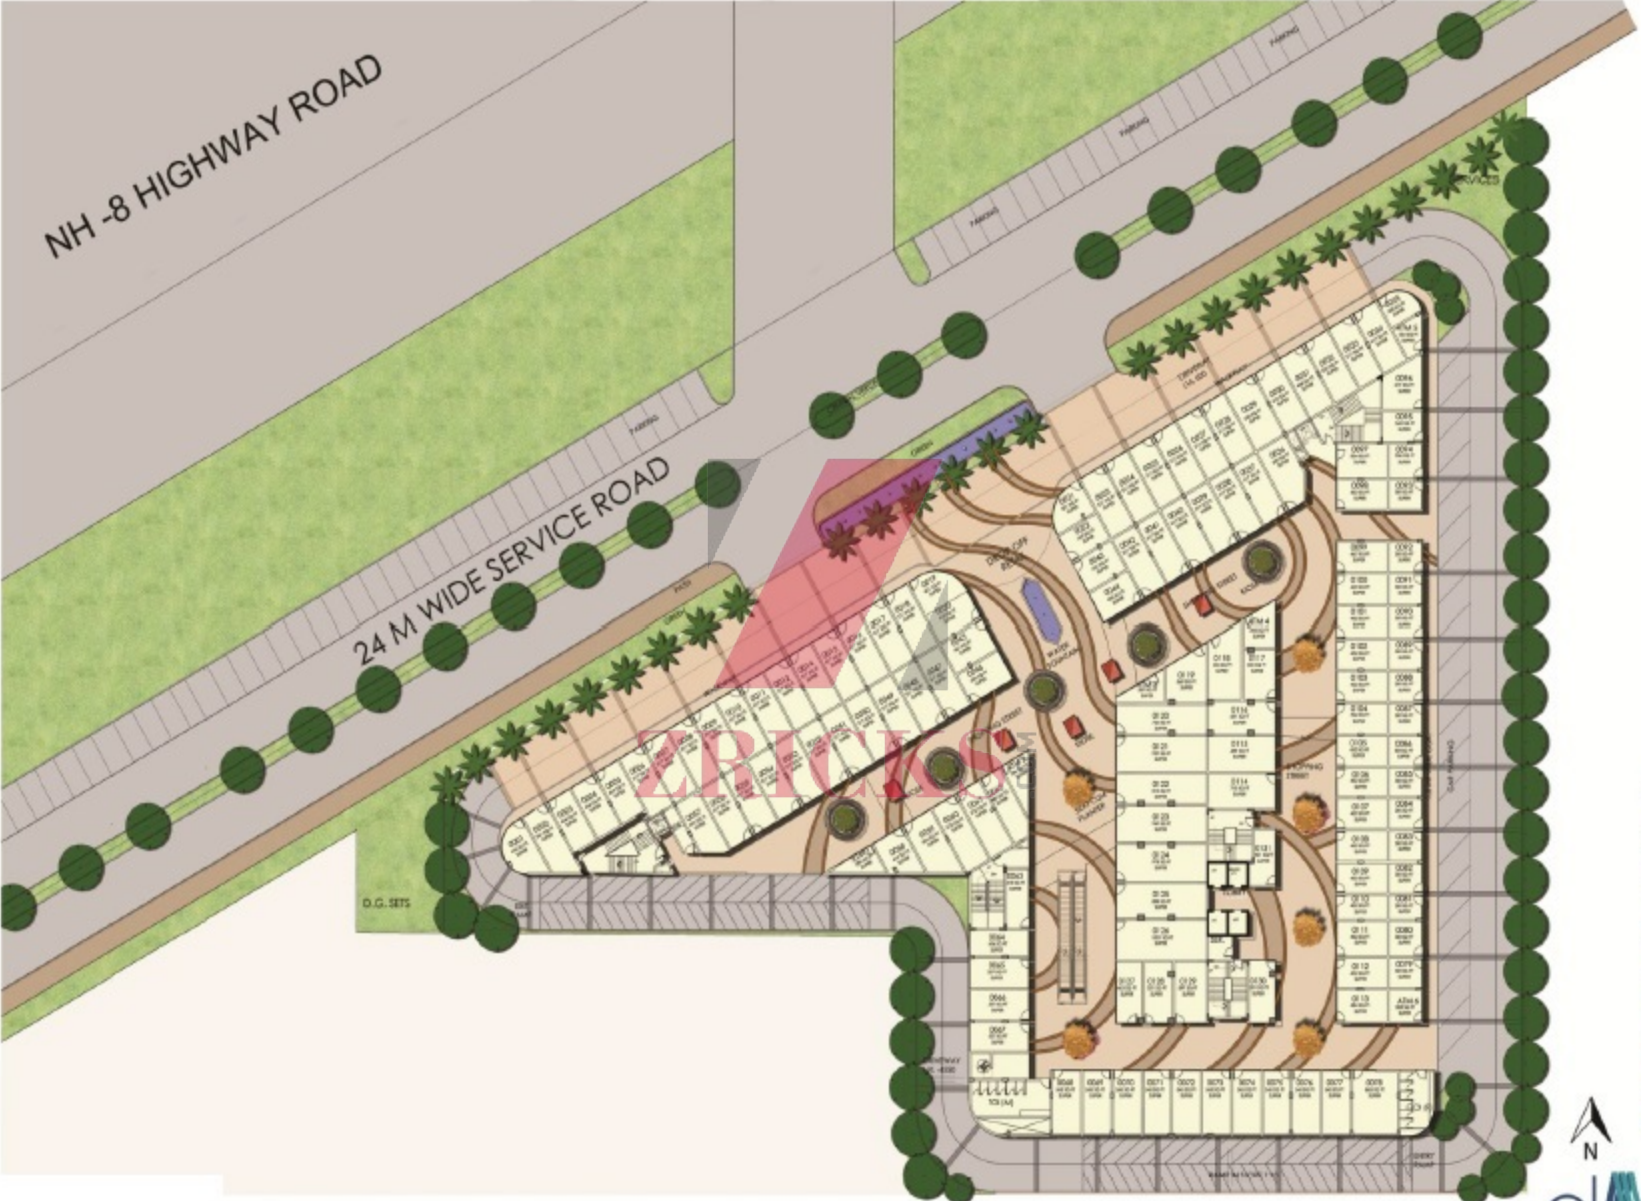

SITE PLAN PROPOSED COMMERCIAL DEVELOPMENT FOR ELAN LTD AT SECTOR 80 NH 8 GURGAON

