



ZIRCKS





ZRICKS.COM



ZRICKS .COM



ZIRCKS




ZRICKS



Amphitheater

JM PLAZA

Sector - 76, Noida

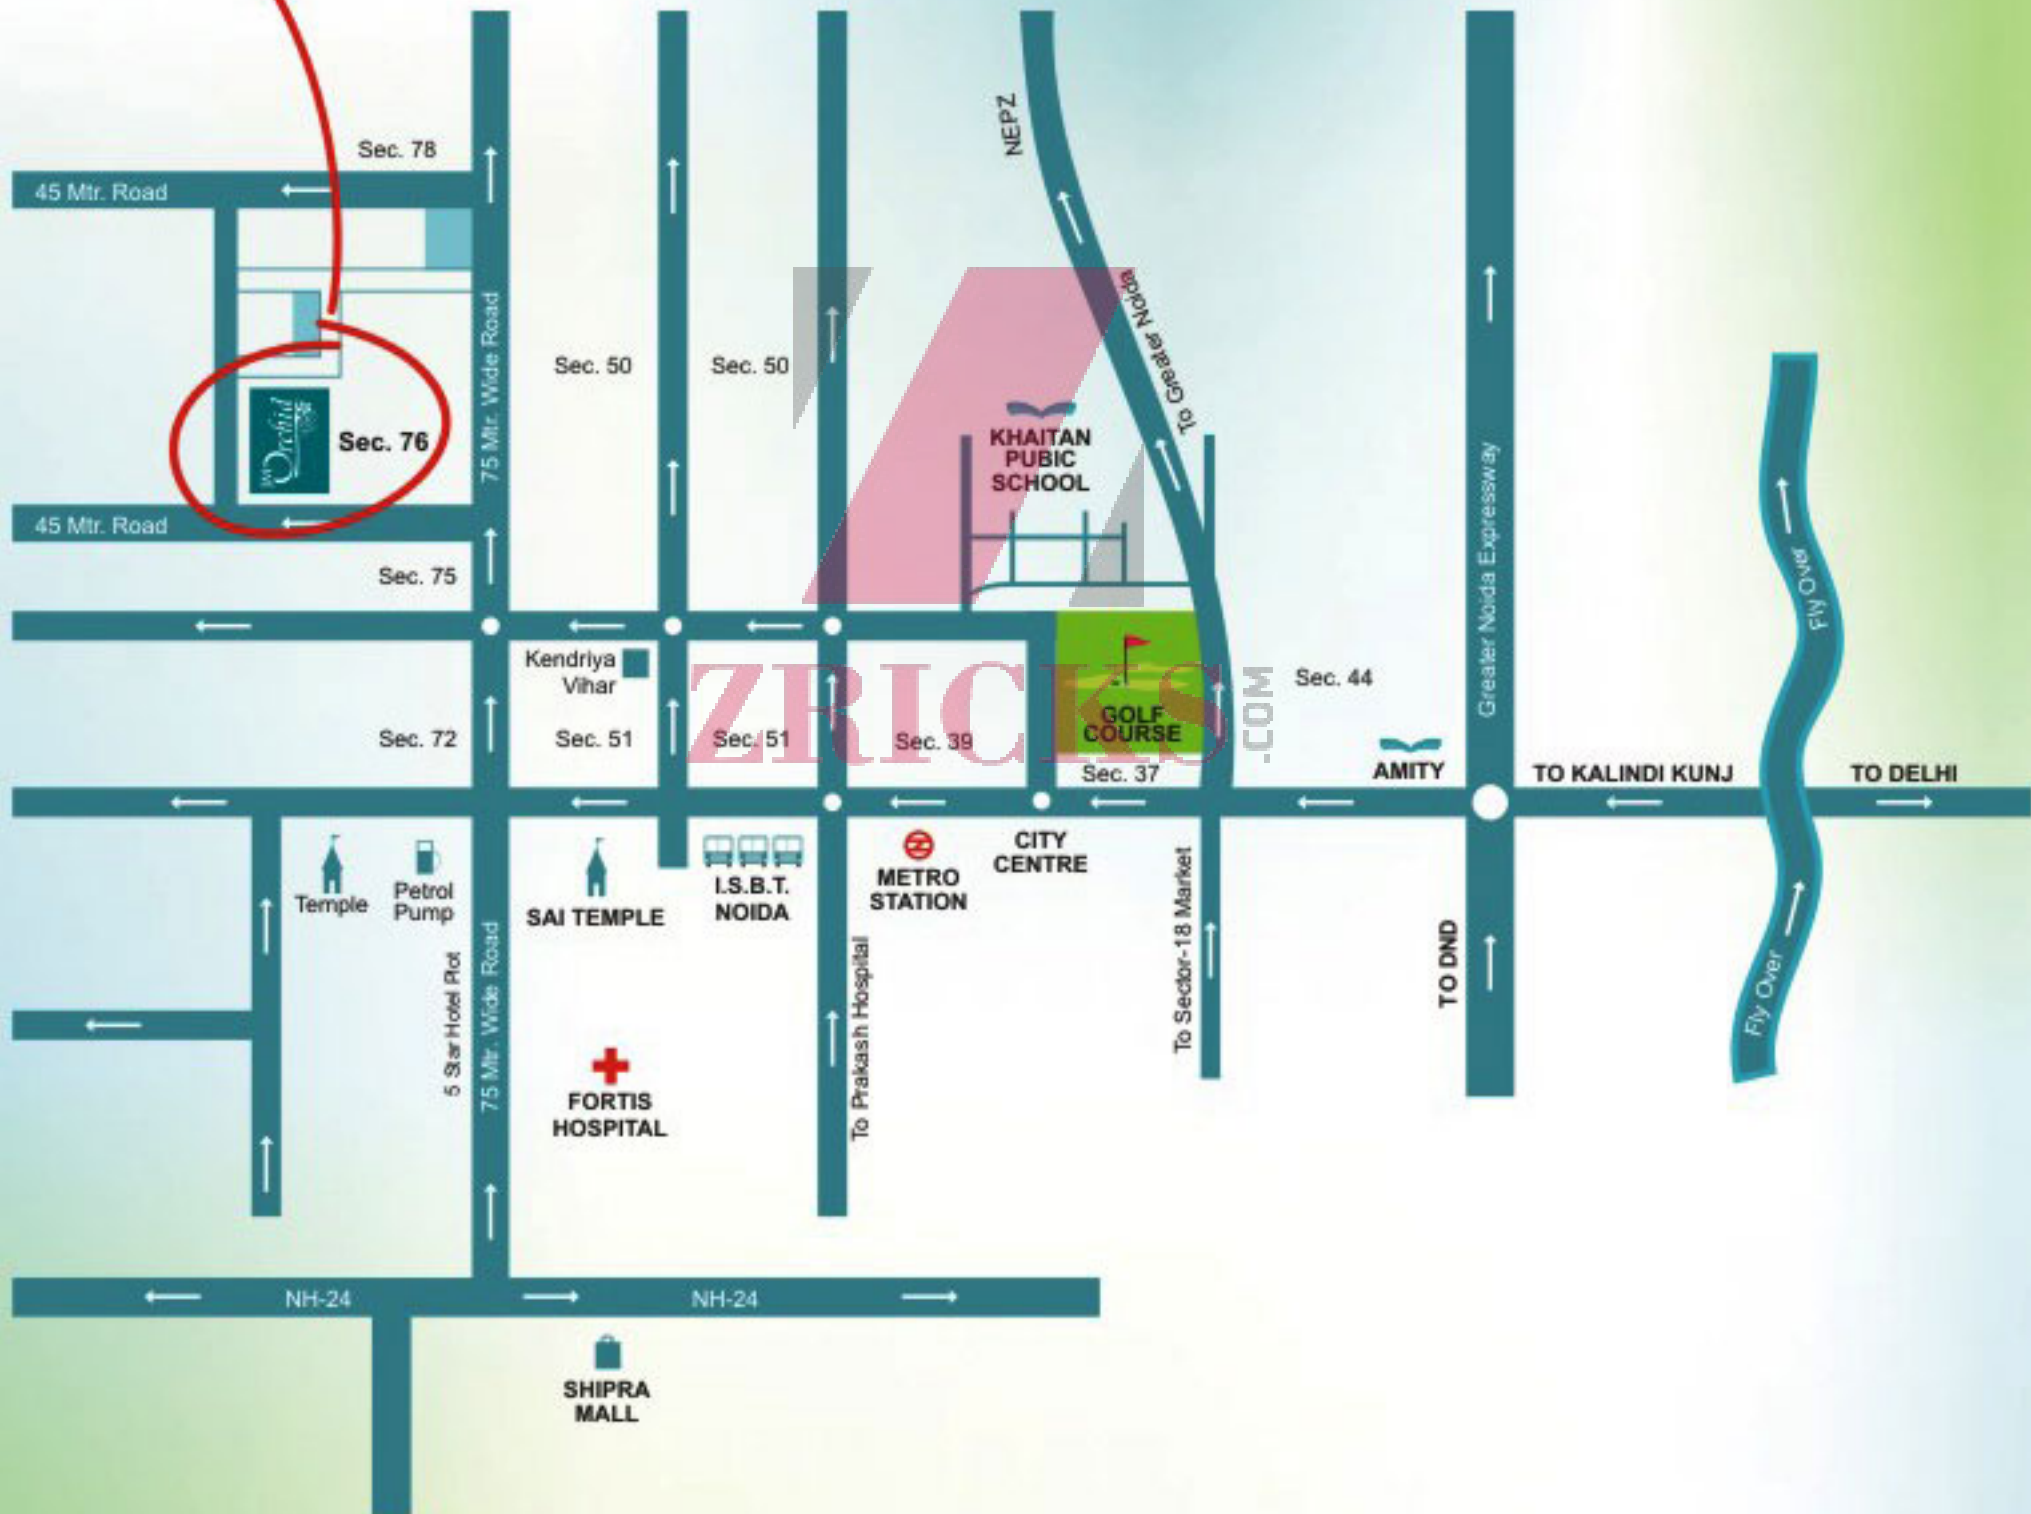

JM Plaza




Legend

1. Main Entrance/Exit
2. Open Parking
3. Palm Plaza
4. Mound Garden
5. Amphitheatre
6. Jogging Track
7. Lawn
8. Paved Walkway Path
9. Water Pool With Jets
10. Yoga/Meditation Area
11. Skating Rink
12. Half Basketball Court
13. Badminton Court
14. Stepped Garden/Ramp
15. Drop-off Area
16. Pavilion
17. Children's Play Area
18. Club House
19. Swimming Pool/Kids Pool
20. Changing Rooms
21. Flower Garden




- 2 BR + 2 Toilet + Dress (963 Sq. Ft.)
- 2 BR + 2 Toilet + Dress + Study Room (1147 Sq. Ft.)
- 3 BR + 2 Toilet + Store Room + Puja Room (1472 Sq. Ft.)
- 3 BR + Toilet + Study Room + Puja Room + Store Room (1762 Sq. Ft.)

Note: All above features and layouts are tentative and subject to change without prior notice. They are purely conceptual and constitute no legal offerings. Balconies are subject to change as per elevation drawings. The Parking shown in the layout is tentative and can be changed at sole discretion of the company.

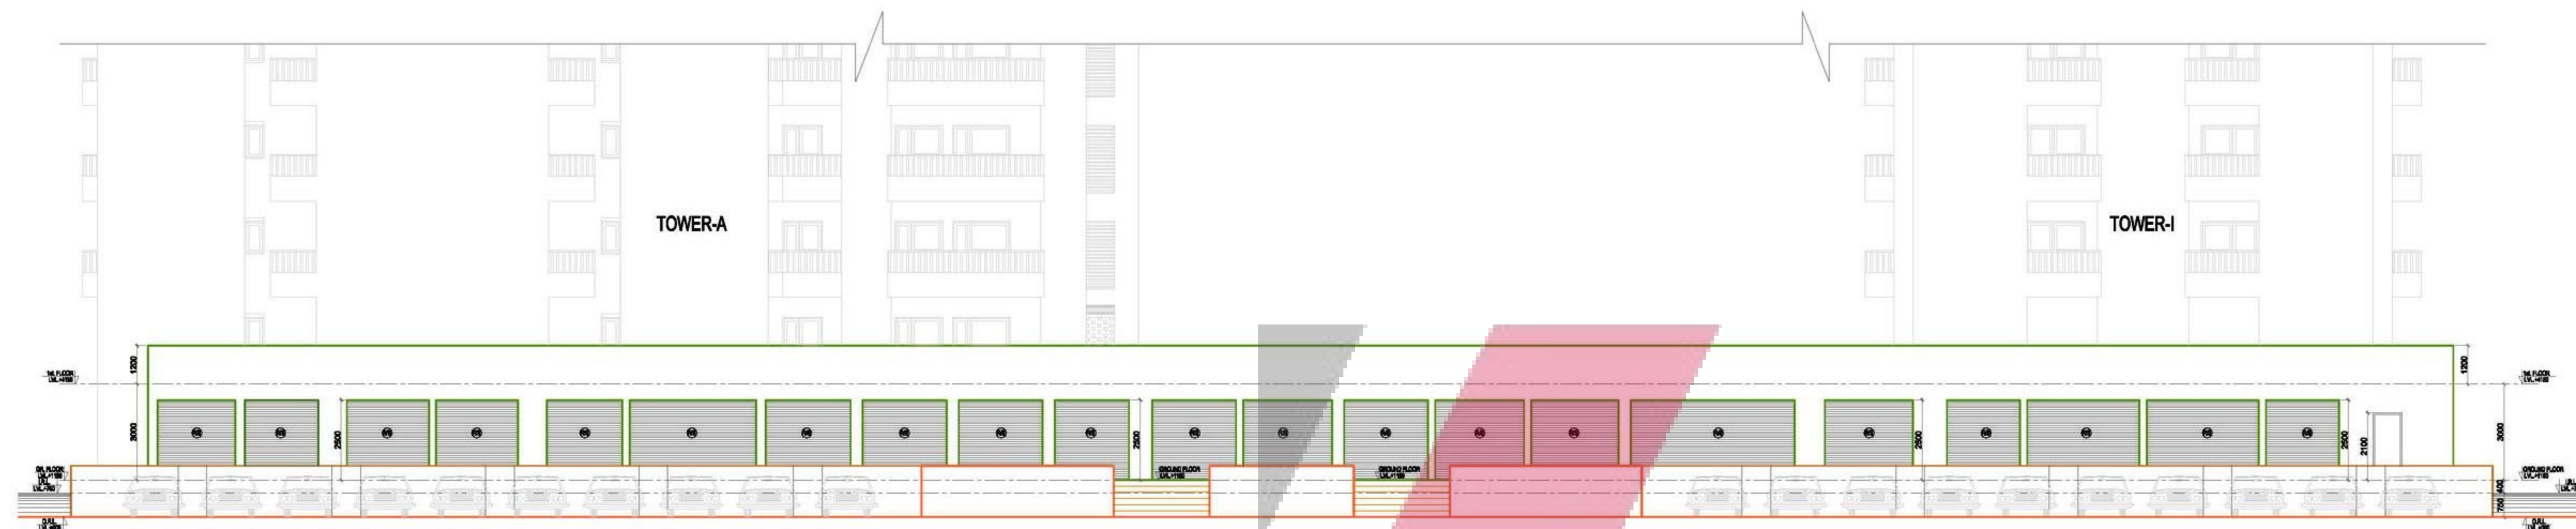

FRONT ELEVATION

FRONT ELEVATION

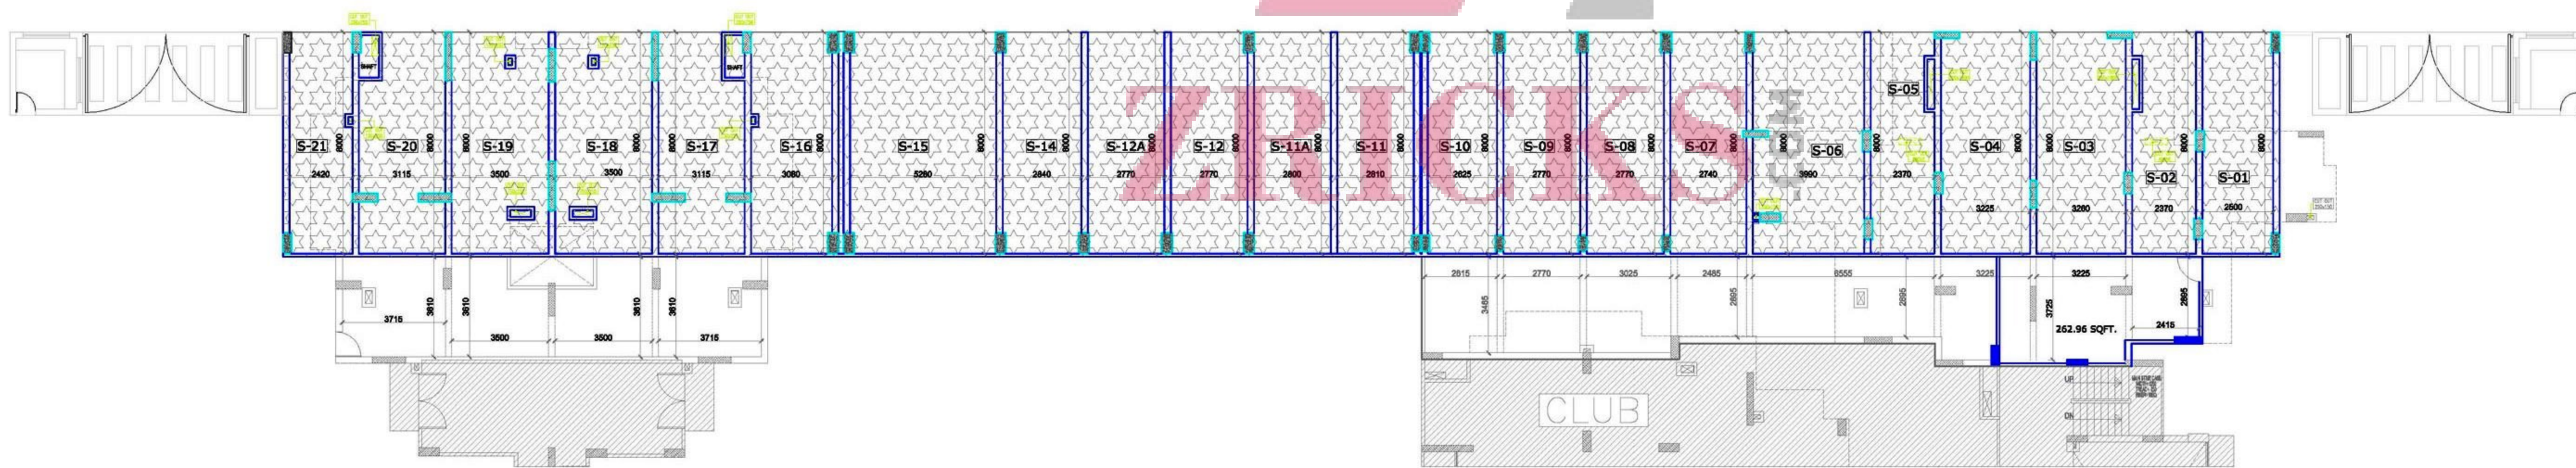

SHOPPING PLAN


ALL PARTITION WALLS ARE 230mm WIDE.

ALL DIMENSIONS ARE WALL TO WALL.

JM ORCHID

(SHOPPING) S-01

IMP. LEVELS	
1. UPPER BASEMENT LEVEL(FIN. FL. LVL.)	= -2000 LVL.
LOWER BASEMENT LEVEL(FIN. FL. LVL.)	= -6700 LVL.
2. EXTENDED BASEMENT SLAB TOP	= + 100 LVL.
3. 1R LVL. (FIRE PASSAGE)	= + 750 LVL.
4. O.R. LVL.	= + 00 LVL.
5. PAVED LAWN LVL.	= + 1050 LVL.
6. TOWER GROUND FLOOR	= + 1150 LVL.
7. FLOOR TO FLOOR HEIGHT	= 3000 MM
8. N.G.LVL. (APP.)	= -1550 LVL.

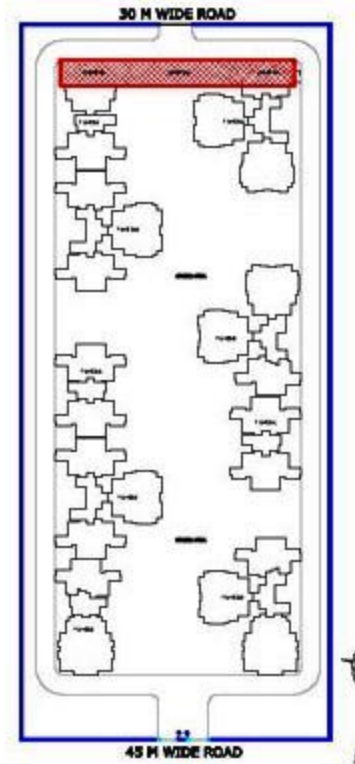

KEY PLAN

R-01	20140130	REVISED AS/CLIENT (MAIL)
rev.no.	date	revision

PROJECT NAME:

JM ORCHID

PROJECT TITLE

PROPOSED GROUP HOUSING AT PLOT NO-GH-10 SECTOR 76,NOIDA FOR - JM ORCHID

DRAWING TITLE:

GROUND FLOOR PLAN (SHOPPING)

S-01
R-01

DWG NO.

SCALE	NTS
DATE	20130129
DEALT	
JOB NO.	

Architects:
DEEPAK MEHTA & ASSOCIATES
ARCHITECTS, PLANNERS, VALUERS, LANDSCAPE & INTERIORS
220/100A, 1ST FLOOR, IN. MARKET, L.L.C. JAWAHAR NAGAR, SECTOR-14, GATE-1, NEW DELHI - 110028, INDIA
TELEPHONE: 91-11-4222028, 91-11-2272028, TELEFAX: 91-11-2272028
Website: www.indian-architect.com E-mail: deepakmehta2@gmail.com

DRAWING RELEASED FOR:

- | | |
|---------------------------------------|---------------------------------------|
| <input type="checkbox"/> APPROVAL | <input type="checkbox"/> SUBMISSION |
| <input type="checkbox"/> ADVANCE COPY | <input type="checkbox"/> CONSTRUCTION |