





ZRICKS





ZRICKS.COM



ZRICKS.COM




1 BHK
SUPER AREA - 585 Sq.Ft.



2 BHK
SUPER AREA - 840 Sq.Ft.

LOCATION

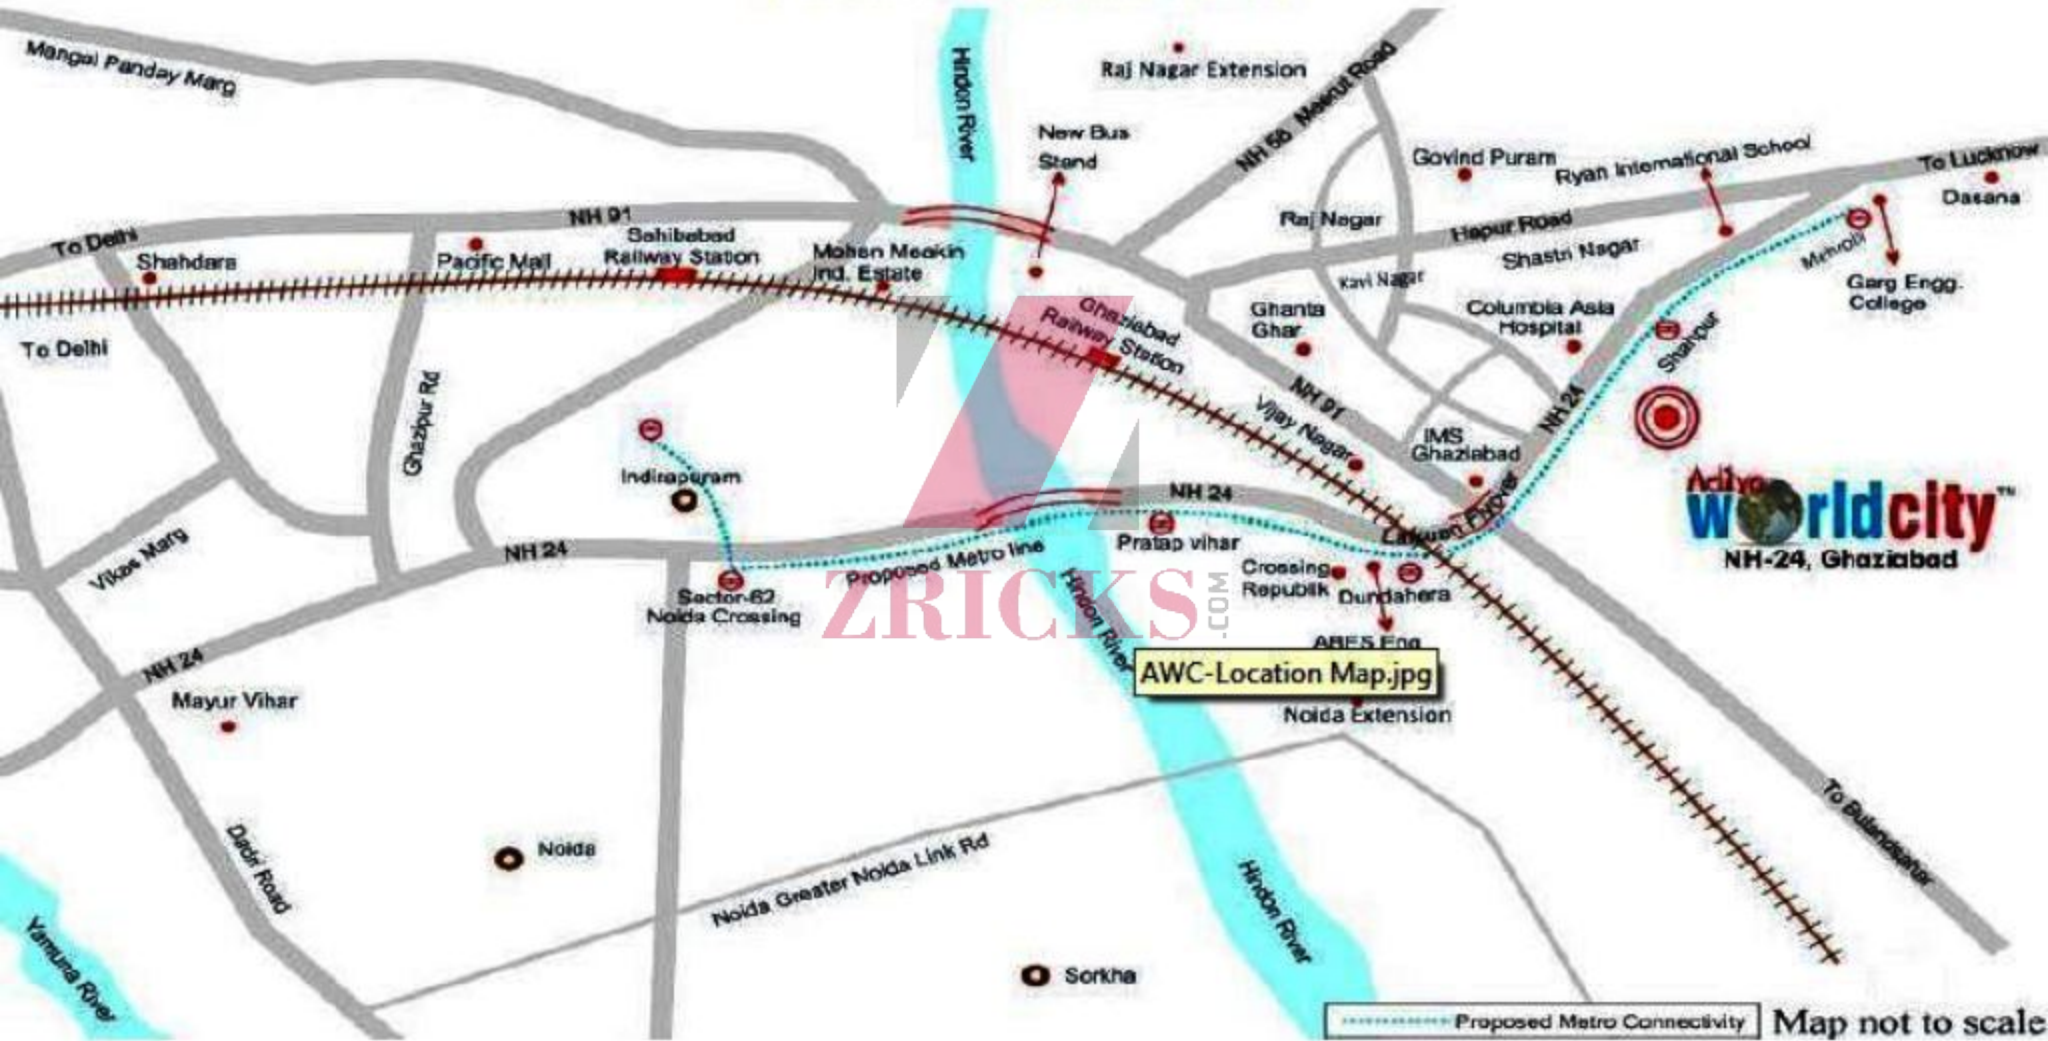

Active Worldcity™
NH-24, Ghaziabad

AWC-Location Map.jpg

Proposed Metro Connectivity

Map not to scale



- 01. AMPHITHEATER
- 02. BASKETBALL COURT
- 03. SWIMMING POOL
- 04. POOL DECK
- 05. PARTY LAWN
- 06. KIDS ZONE
- 07. JOGGING TRACK
- 08. PALM AVENUE
- 09. BADMINTON COURT
- 10. GAZEBO
- 11. CLUB
- 12. MUSICAL FOUNTAIN
- 13. MASTER PLAN GREEN BELT
- 14. LAYOUT GREEN
- 15. FACILITIES



SPECIFICATIONS

LIVING / DINING

Flooring

Walls

Internal Door

External Doors & Windows

- Vitrified Tiles
- Elegantly Furnished with POP Punning & OBD
- Factory Made Panel Doors with Hardwood Frames
- Powder Coated Aluminium / UPVC Doors & Windows

BEDROOMS

Flooring

Walls

Internal Doors

External Doors & Windows

- Vitrified Tiles
- Elegantly Furnished with POP Punning & OBD
- Factory Made Panel Doors with Hardwood Frames
- Powder Coated Aluminium / UPVC Doors & Windows

KITCHEN

Flooring

Walls

- Vitrified Tiles
- Elegantly Furnished with POP Punning & OBD

MASTER BEDROOMS

Flooring

Walls

Internal Doors

External Doors & Windows

- Vitrified Tiles
- Elegantly Furnished with POP Punning & OBD
- Factory Made Panel Doors with Hardwood Frames
- Powder Coated Aluminium / UPVC Doors & Windows

TOILETS

Flooring

Walls

Internal Doors

External Doors & Windows

- Anti-Skid Ceramic Tiles
- Elegantly Furnished with POP Punning & OBD
- Factory Made Panel Doors with Hardwood Frames
- Powder Coated Aluminium / UPVC Doors & Windows

CORRIDOR / LOBBY

Flooring

Walls

- Vitrified Tiles
- Granite Cladding & OBD

EXTERNAL FINISH

- Superior Paint Finish

BALCONY

Flooring

Super Structure

- Anti-Skid Ceramic Tiles
- Earthquake Resistant RCC Framed Structure

ELECTRICAL

- Copper Wiring in Concealed PVC Conduits
- Sufficient Light Power Points
- Provision for TV, Telephone Point in Living Room & Bedrooms





ZRICKS.COM