


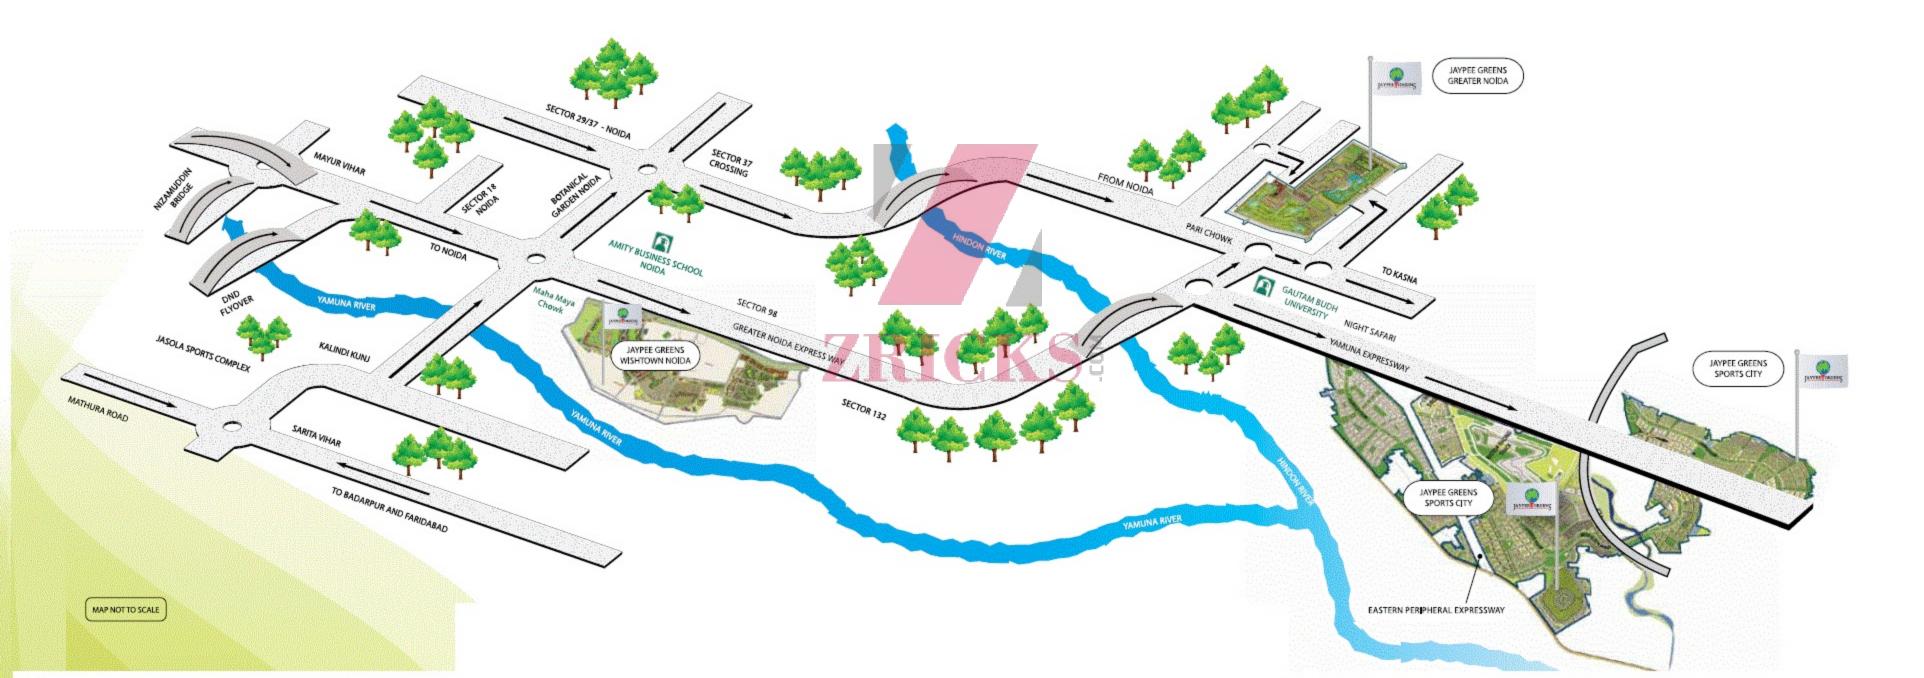

JAYPEE GREENS Location Map







AUGUSTA - STACKED TOWN HOMES



4-BHK+WORKER =4400 SQ.FT

JAYPEE GREENS NOIDA

AUGUSTA STACKED TOWN HOME TYPICAL FLOOR PLAN - 4400 SQ.FT. (18 HOLE GOLF SIDE)

ARCOP

E-108 GREATER KALASHENCLAVE NEW DELVIS 110048, INDIA

SHEET SIZE AT ; SCALE 1: 125



JAYPEE GREENS, WISH TOWN, NOIDA MASTER PLAN



SPECIFICATION OF AUGUSTA TOWN HOME LIVING ROOM, DINING ROOM & LOUNGE

Floors External Doors and Windows Walls Internal doors Ceiling

BEDROOMS & DRESS

Floors External Doors and Windows Walls Internal doors Ceiling Wardrobes TOILETS Floors

External Doors and Windows Fixture and Fittings

Walls

Internal doors Ceiling

KITCHEN

Floors External Doors and Windows Fixture and Fittings Walls Ceiling

BALCONIES/ VERANDAH

Floors Ceiling SERVANT ROOM Floors

Floors External Doors and Windows

Walls Internal doors Ceiling Imported marble / equivalent with special highlights/patterns as per design Powder coated aluminium/ UPVC Doors and Windows with glazed shutte Plastic emulsion paint Wood frame with door shutter as per design POP ceiling with cornice

Marble / Laminated Wood/ equivalent flooring Powder coated aluminium/ UPVC Doors and Windows with glazed shutte Plastic emulsion paint Wood frame with door shutter as per design POP ceiling with cornice Wardrobes in all bedrooms as per design

Marble/ Tile/ equivalent Powder coated aluminium/ UPVC Doors and Windows with glazed shutte Premium fixtures and fittings. Jaccuzi in Master bathroom Marble/Tiles in cladding upto 7' in shower area and 3'-6" in balance areas Balance walls painted in Plastic emulsion Wood frame with door shutter as per design POP ceiling with cornice

Granite / Tiles/ equivalent

Powder coated aluminium/ UPVC Doors and Windows with glazed shutte Modular Kitchen as per design. Granite Counter with back splash, SS sink Ceramic Tiles dado till 3'6". Balance walls painted in Plastic emulsion



Tile/ Stone Plastic paint

Ceramic tiles Powder coated aluminium/ UPVC Doors and Windows with glazed shutte

Plastic emulsion paint Wood frame with door shutter as per design Plastic paint

LIFT LOBBIES / CORRIDORS

Floors	Selection of natural stones as per design
Walls	Plastic emulsion paint
Ceiling	POP ceiling with cornice
HVAC	Spilt Airconditioners/ equivalent in all bedrooms and in living/ dining room

