

First Time in G. Noida
Homes
with
ZRICKS
Personal Entrance way

VIHAAN
GREENS

WE SERVED

▶ Indian Railway

▶ CPWD

▶ PWD

▶ DDA

▶ MTNL

Many More



Project - Flyover
Location - Jajjal Pawan Road (Haryana)
Client - Railway
Status - In progress



Project - Railway Gards & Drivers Rest House
Location - Opp. Tugakabad Metro Station
Client - Railway
Status - Completed



Project - Roadover Bridge
Location - V/E. Pallawas, NH - 71, Haryana
Client - Railway
Status - In progress



Project - Lecture Building
Location - Tugakabad
Client - Railway
Status - Completed



Project - Gujarat Housing Project
Location - Gujarat, Bhuj
Client - CPWD
Status - Completed 2001



Project - Rail underpass (Pushing technology)
Location - Sarjanj Gandhi Transport Nagar, Delhi
Client - Railway
Status - In progress



Project - Rail underpass (Pushing technology)
Location - Samaypur Badli Railway crossing No-9
Client - Railway
Status - In progress



Project - Boader Roads
Location - Indo Pak Boder, Gujrat
Client - CPWD Boader Fencing division
Status - Completed



Project - School Building
Location - Dishaad Garden
Client - PWD
Status - Completed



Project - N-Cap Building
Location - Pusa Road
Client - PWD
Status - Completed



Project - School Building
Location - Loni Road, Shadra, Delhi
Client - EWC
Status - Completed



ZRICKS



More than 30 Years of Experience

in Construction Industry around the country
with a commitment to excellence in service we
deliver projects in a manner that reflects the
values of our clients
now proudly presenting...

First Time in G. Noida

Homes
with
Personal Entrance way


ZRICKS.COM

VIHAAN
Greens

VIHAAN
Developers Pvt. Ltd.

*Smile is the
beginning of Peace*

ZRICKS
COM

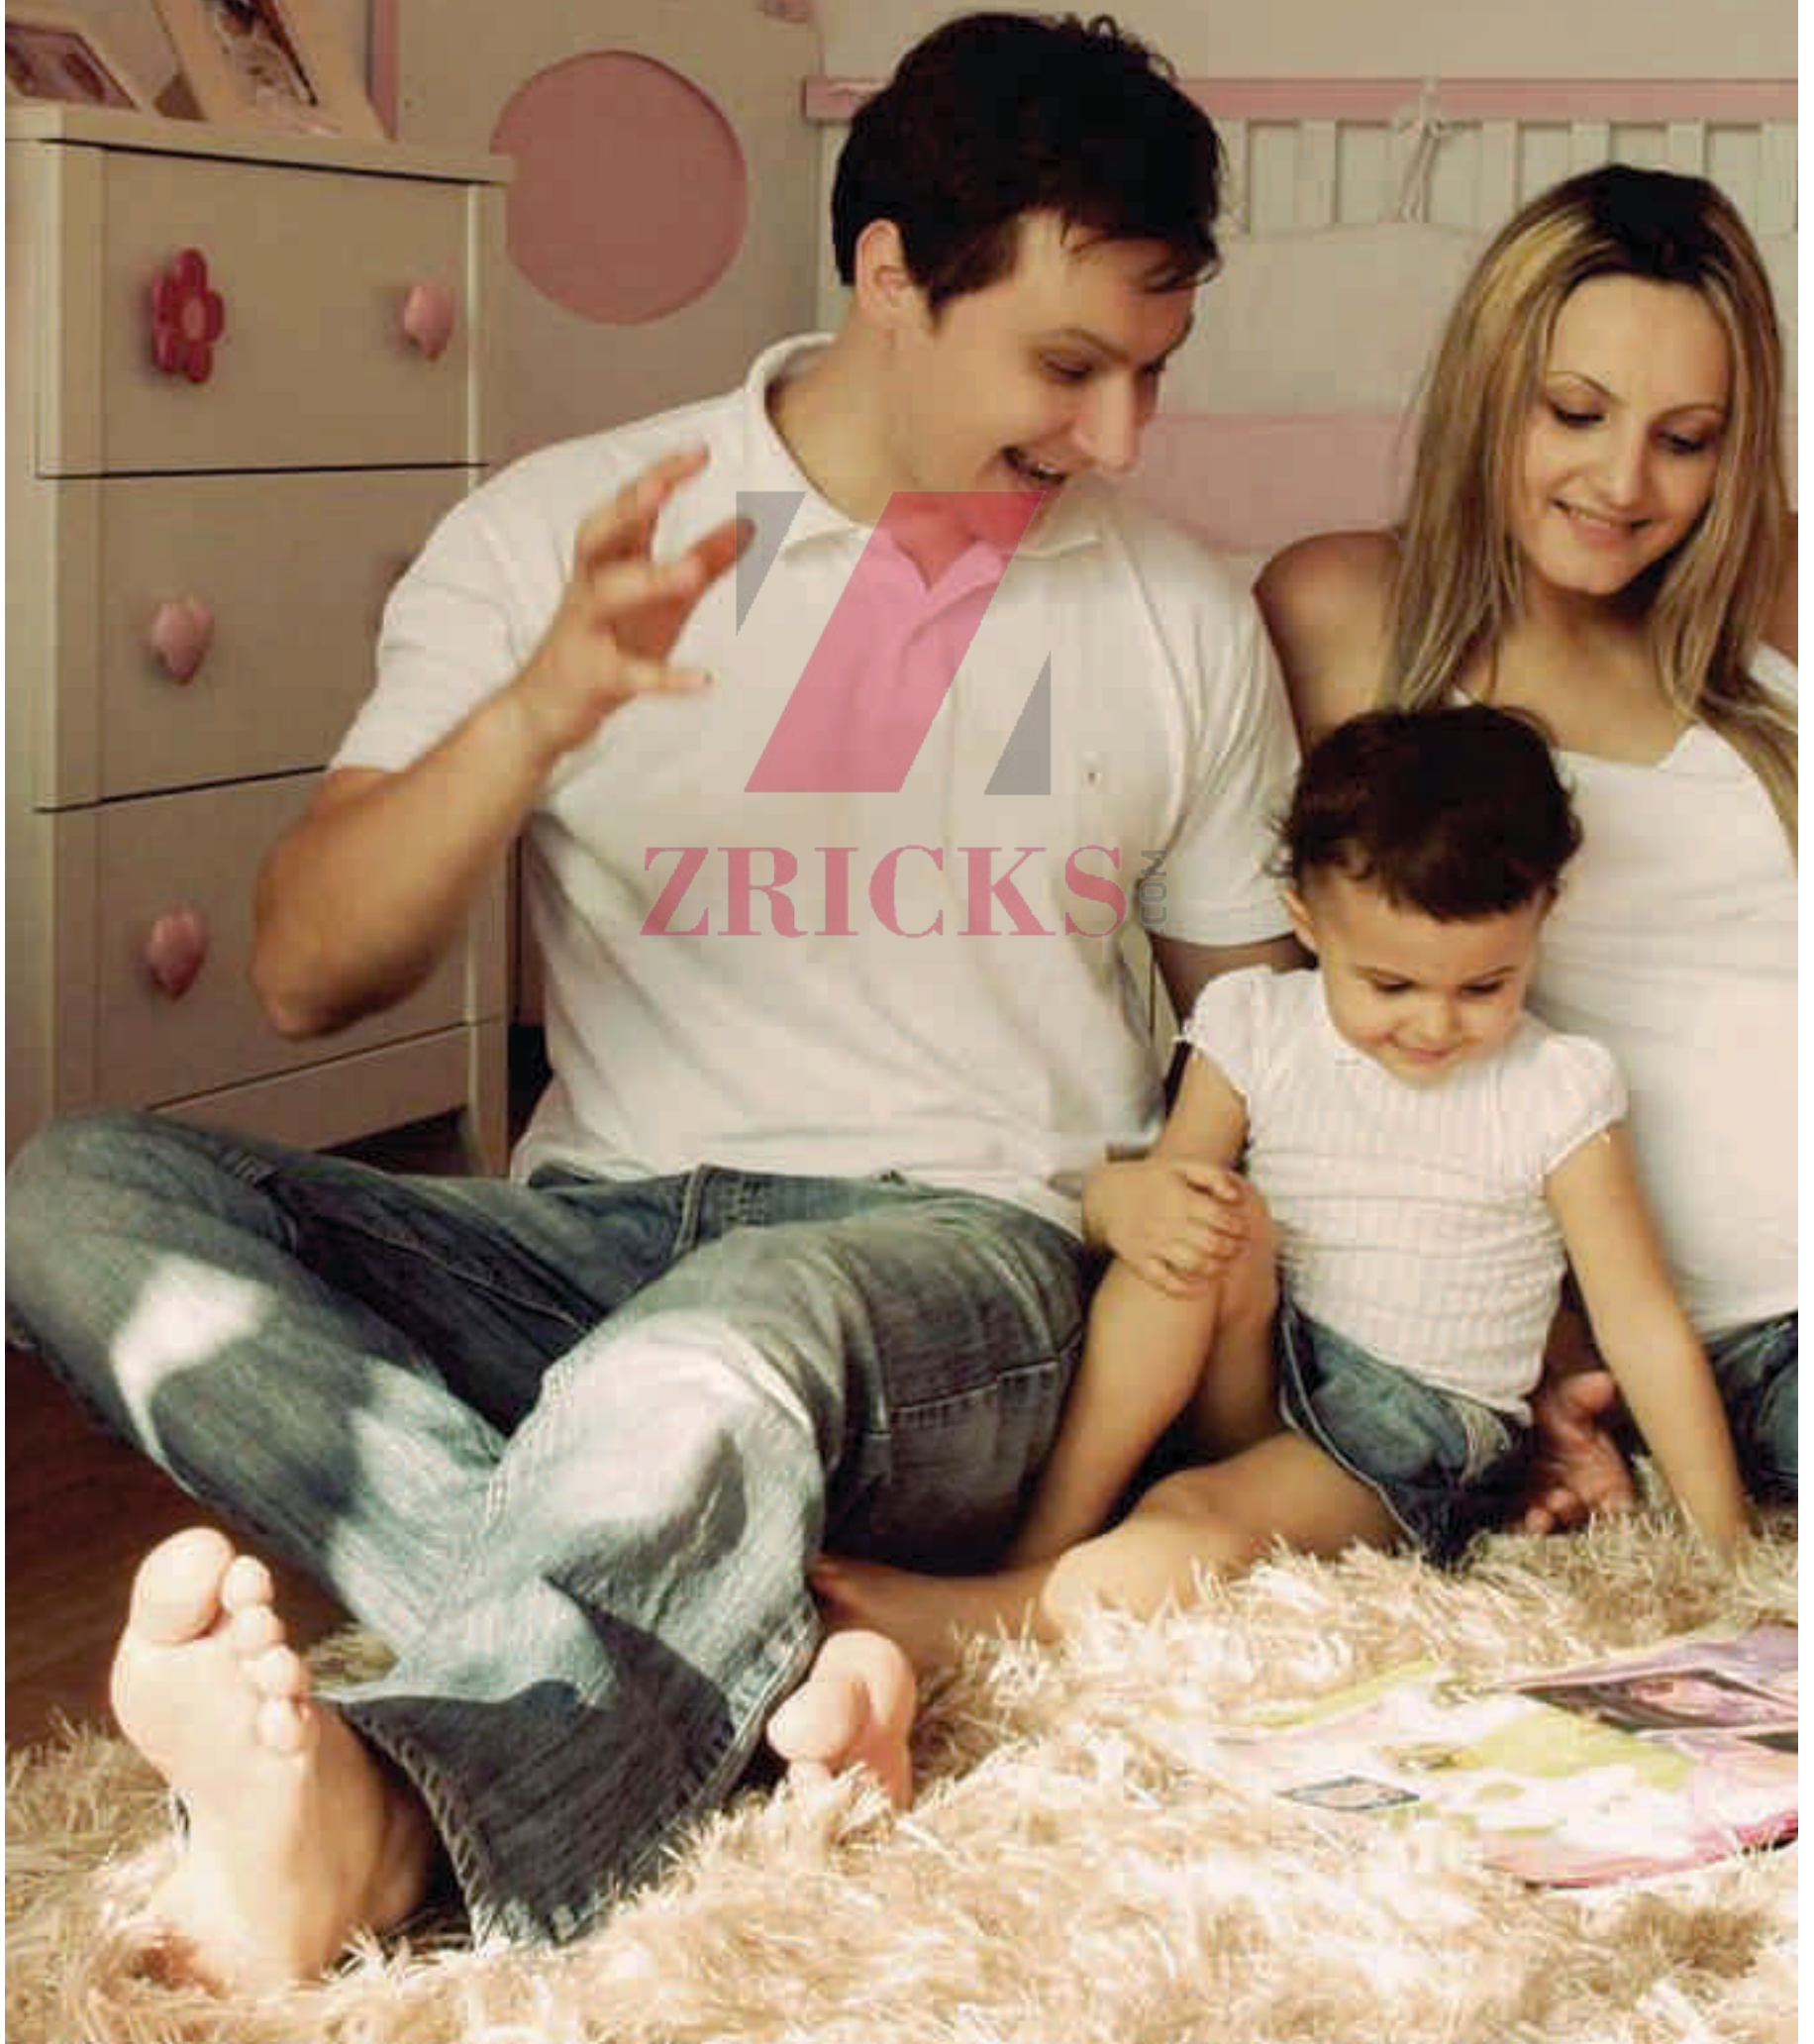

We Made

- Buildings
- Bridges
- Underpasses
- Roads & Much more...

Now making

Homes with

Unexampled Features

MAXIMUM BUILT UP AREA returns the maximum worth of investment

DEDICATED PERSONAL ENTRANCE IN HOME GIVES PRIVACY AND FREEDOM OF LIVING

1.5 Km from FNG corridor

3 Km from sector 77/78 Noida

5 Mins. Drive from sector 32 metro station

Landscaped with refreshing green open area

Well ventilated and spacious balcony allows maximum light so saves energy

Modern elevators for each block

Multilevel security through centralized CCTV surveillance

Yoga and meditation space in Balcony in each flat

100% power back-up for elevators and common areas

Uninterrupted water supply

Ample covered and open Parking space

Community hall for family occasions

Jogging track & Modern Swimming Pool

Badminton Court, Club & Gymnasium

Shopping Arcade with campus & Cafeteria

Provision for PNG supply

Fire Fighting system as per latest Norms

Rain water Harvesting



Metro Connectivity



Open Air Swimming Pool



Centralized Security



Gymnasium



Shopping Arcade



Badminton Court

ZRICKS

VIHAAN
Developers Pvt. Ltd.

*Cherish all your
happy movements....*



ZRICKS.COM

Swimming, take yourself



ZRICKS



VIHAAN *GREENS*





TOWER - A
 Type 2 - 852 sq ft
 Type 3 - 1290 sq ft

TOWER - B
 Type 3A - 1533 sq ft
 Type 4 - 1502 sq ft

TOWER - C
 Future Extension

Villaan Greens

- Lease Deed EXECUTED on 26 May 2011.
- Possession of land taken from Greater Noida Ind. Development Authority vide letter No. Prop / BRS-04/2011/596 Dt. 26-05-2011
- Plan approved by Greater Noida Ind. Development Authority vide letter No. BP-2688/GH/OPD-7151 Dt. 27-07-2011

Plan not to Scale



Type 2 : 2 BHK + 2 Toilet

HOMES WITH PERSONAL ENTERENCE WAY

Total Super Area : 950 sq. ft.



Type 3 : 3 BHK + 2 Toilet + Entr. Lobby
 HOMES WITH PERSONAL ENTERENCE WAY
 Total Super Area : 1280 sq. ft.



Type 3A : 3 BHK + 2 Toilet + Dressing+ Store
HOMES WITH PERSONAL ENTERENCE WAY
Total Super Area : 1548 sq. ft.



Type 4 : 4 BHK + 3 Toilet + Dressing+ Store

HOMES WITH PERSONAL ENTERENCE WAY

Total Super Area : 1830 sq. ft.



Location map

* As per Noida Master Plan 2021

Map not to scale

Note:

This brochure is purely conceptual and not a legal offering. All pictures are illustrative. All rights are reserved and the developer reserves the right to make any change in specifications/amenities/floor plans mentioned and may revise the area mentioned if so warranted by the circumstances.

ZRICKS.COM

