







Specifications

Wall finish

Internal - Living/dining: Painted in pleasing shades of oil bound distemper paint

Servant room: White washed walls

External: Combination of stone & textured paint finish

Floorings

Living/dining: Vitrified tiles with wooden skirting

Bedrooms: Laminated wooden flooring

Servant's room : Ceramic tiles

Kitchen

Flooring: Ceramic tiles

Dado: Ceramic tiles above working platform, rest is oil bound distemper paint

Platform: Granite counter with stainless steel sink, drain board and CP fittings

Toilets

Dado: Select ceramic tiles up to 7 ft. high Flooring: Ceramic tiles/ granite/ marble

Fittings : Granite/marble counter, white sanitary fixtures with CP fittings

Internal Doors

Seasoned hardwood frames with European style moulded shutters


Electrical

Conduit copper electrical wiring for all light and power points


facilities

100% power back up • 24 x 7 security Green area: Water bodies • Kids play areas • Jogging and walking tracks • Sitting areas • Multi purpose lawn • Main event lawn Building: Sufficient car parking facility per apartment • Earthquake resistant RCC framed construction

Note: Perspective view, floor plans, finishes, specifications, facilities and amenities are tentative in nature and are subject to revision without prior notice.

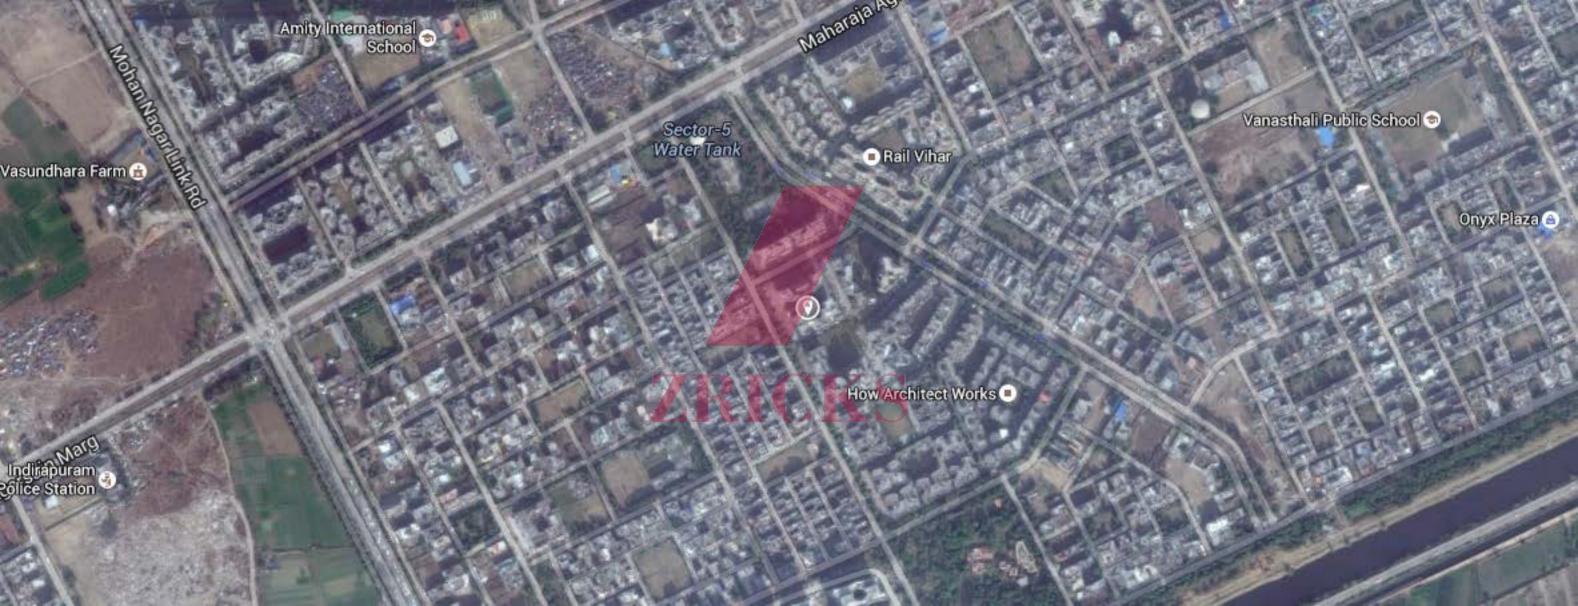

LOCATION MAP

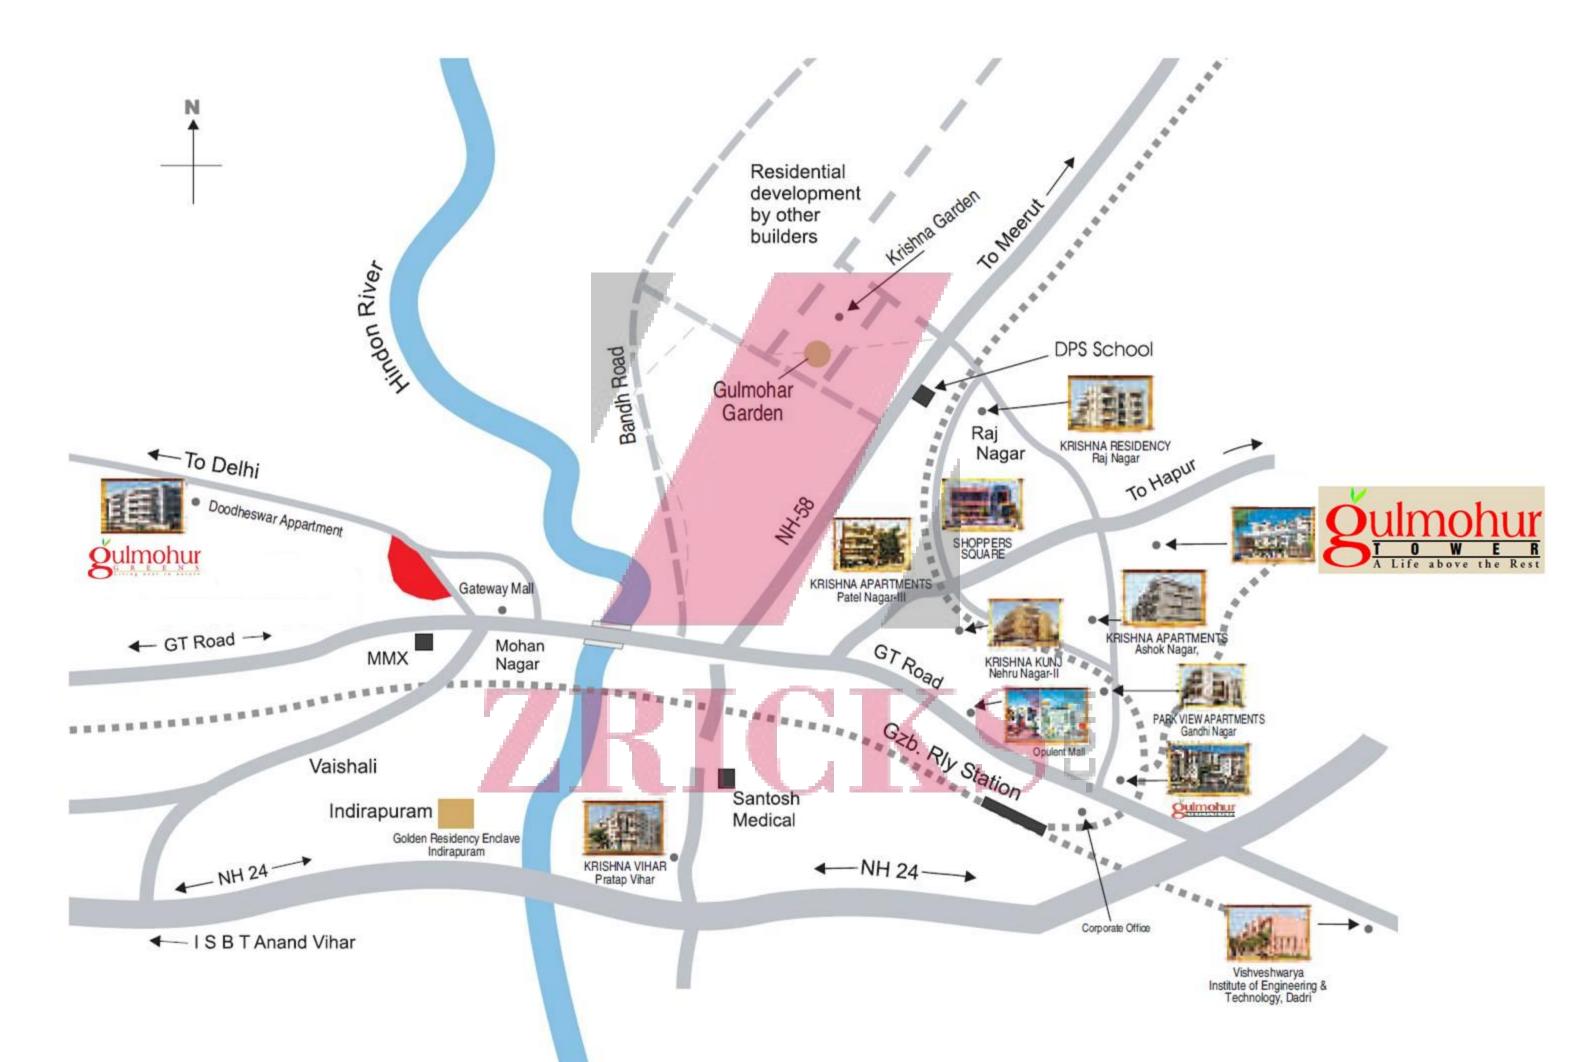

NOT TO SCALE