

Internal - Living/dining: Painted in pleasing shades of oil bound distemper paint

Servant room: White washed walls

External: Combination of stone & textured paint finish

Floorings

Living/dining: Vitrified tiles with wooden skirting

Bedrooms: Laminated wooden flooring

Servant's room : Ceramic tiles

Kitchen

Flooring: Ceramic tiles

Dado: Ceramic tiles above working platform, rest is oil bound distemper paint Platform: Granite counter with stainless steel sink, drain board and CP fittings

Toilets

Dado: Select ceramic tiles up to 7 ft. high Flooring: Ceramic tiles/ granite/ marble

Fittings: Granite/marble counter, white sanitary fixtures with CP fittings

Internal Doors

Seasoned hardwood frames with European style moulded shutters


Electrical

Conduit copper electrical wiring for all light and power points

100% power back up • 24 x 7 security Green area: Water bodies • Kids play areas • Jogging and walking tracks • Sitting areas • Multi purpose lawn • Main event lawn Building: Sufficient car parking facility per apartment • Earthquake resistant RCC framed construction

Note: Perspective view, floor plans, finishes, specifications, facilities and amenities are tentative in nature and are subject to revision without prior notice.

## LOCATION MAP

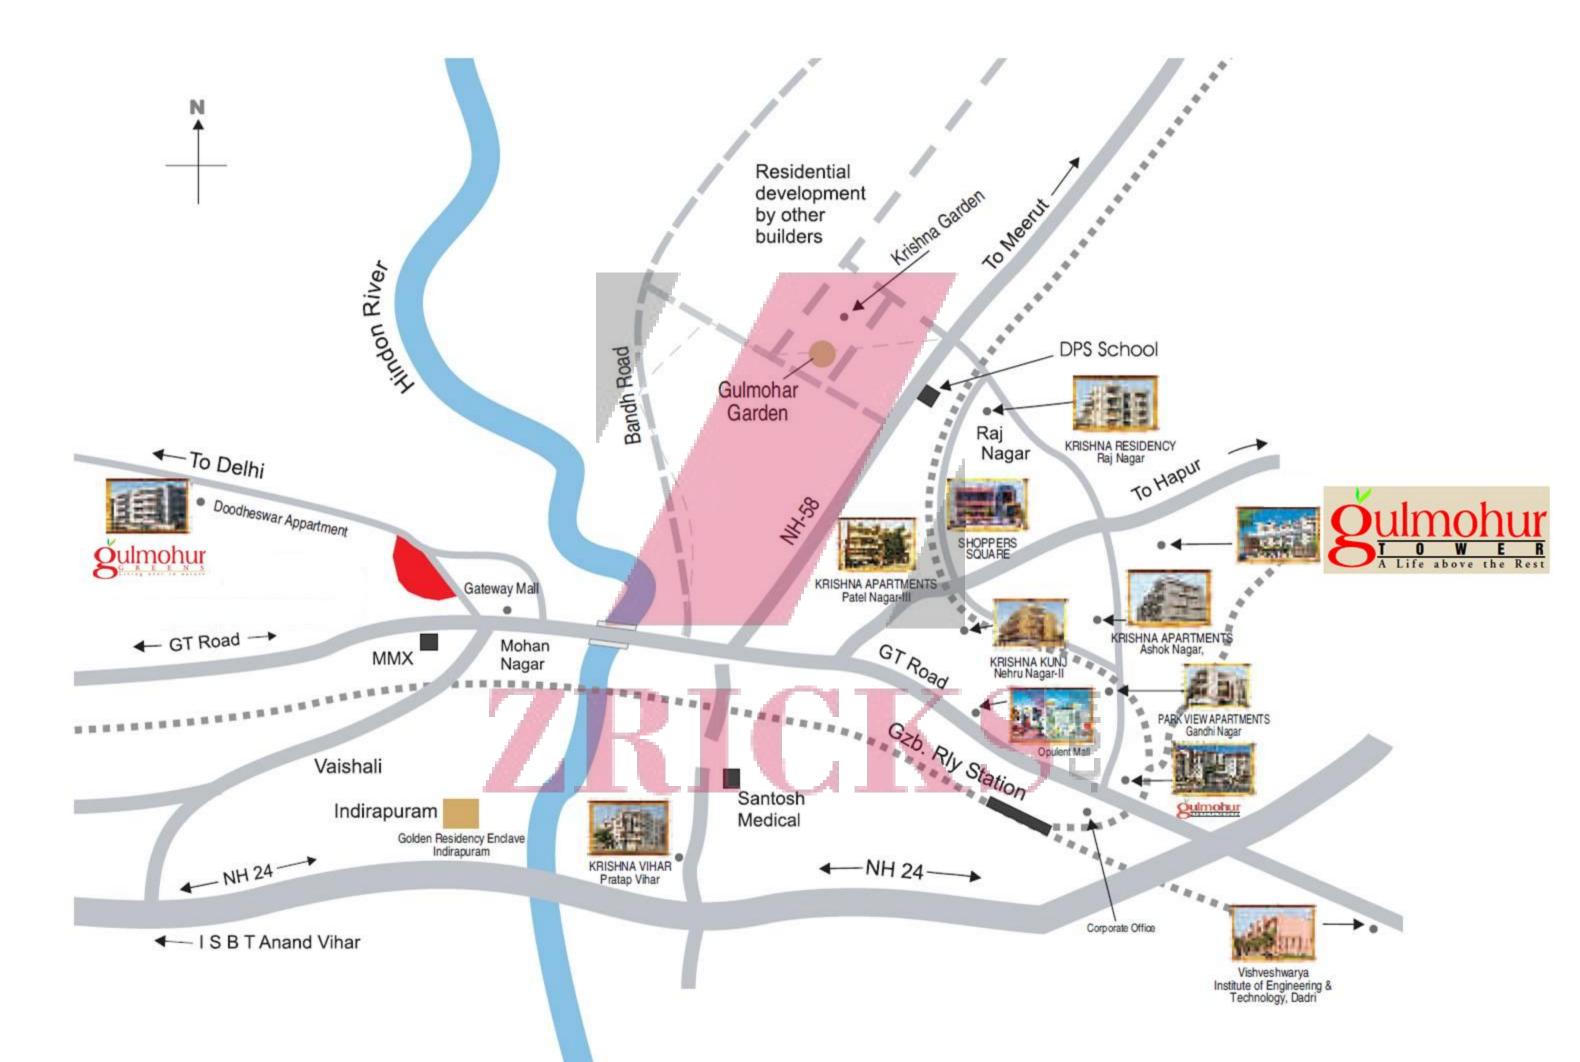

**NOT TO SCALE** 

