


MaxHeights

ZBRICKS^{COM}


My Floors




ZRICKS.COM

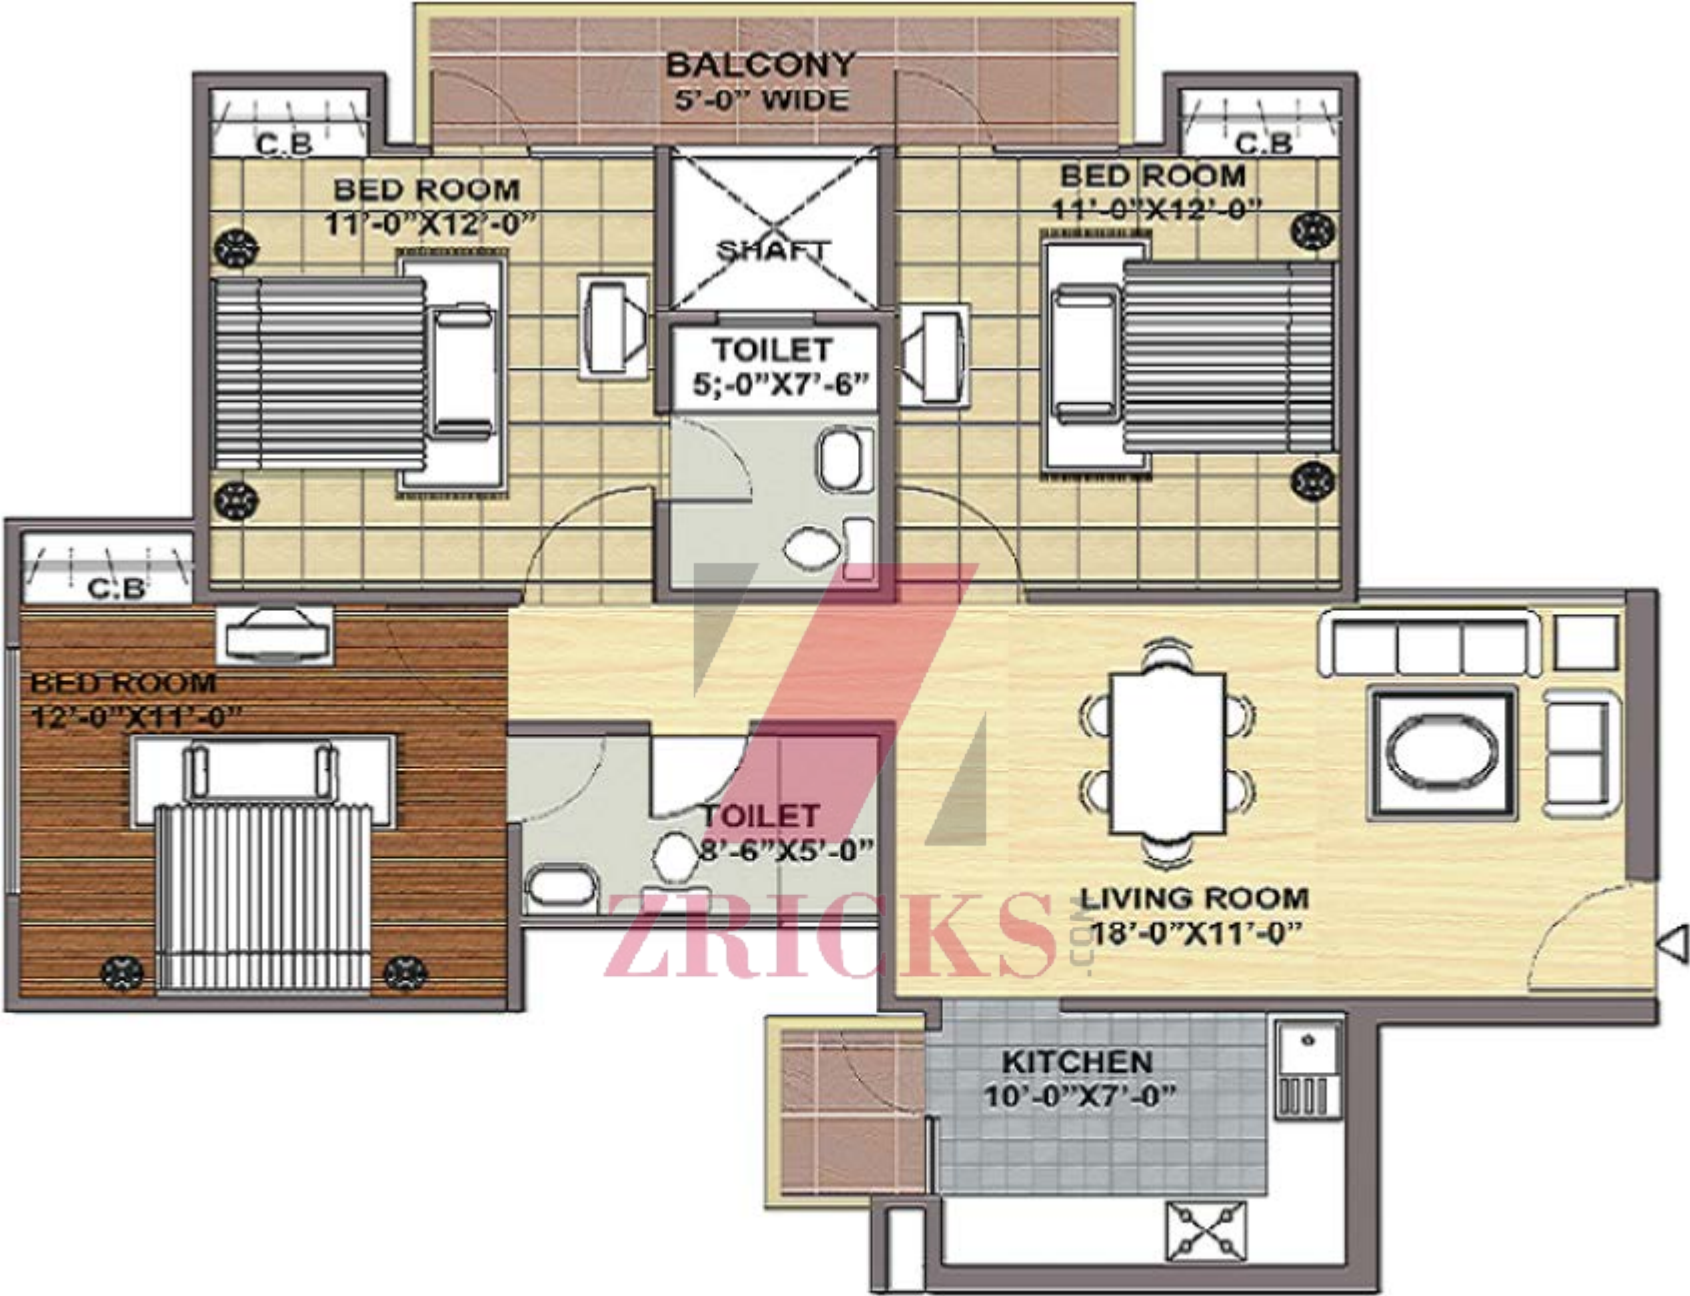

Type - F
Typical Unit Plan
3BHK
Super Area 1395 Sq. Ft.

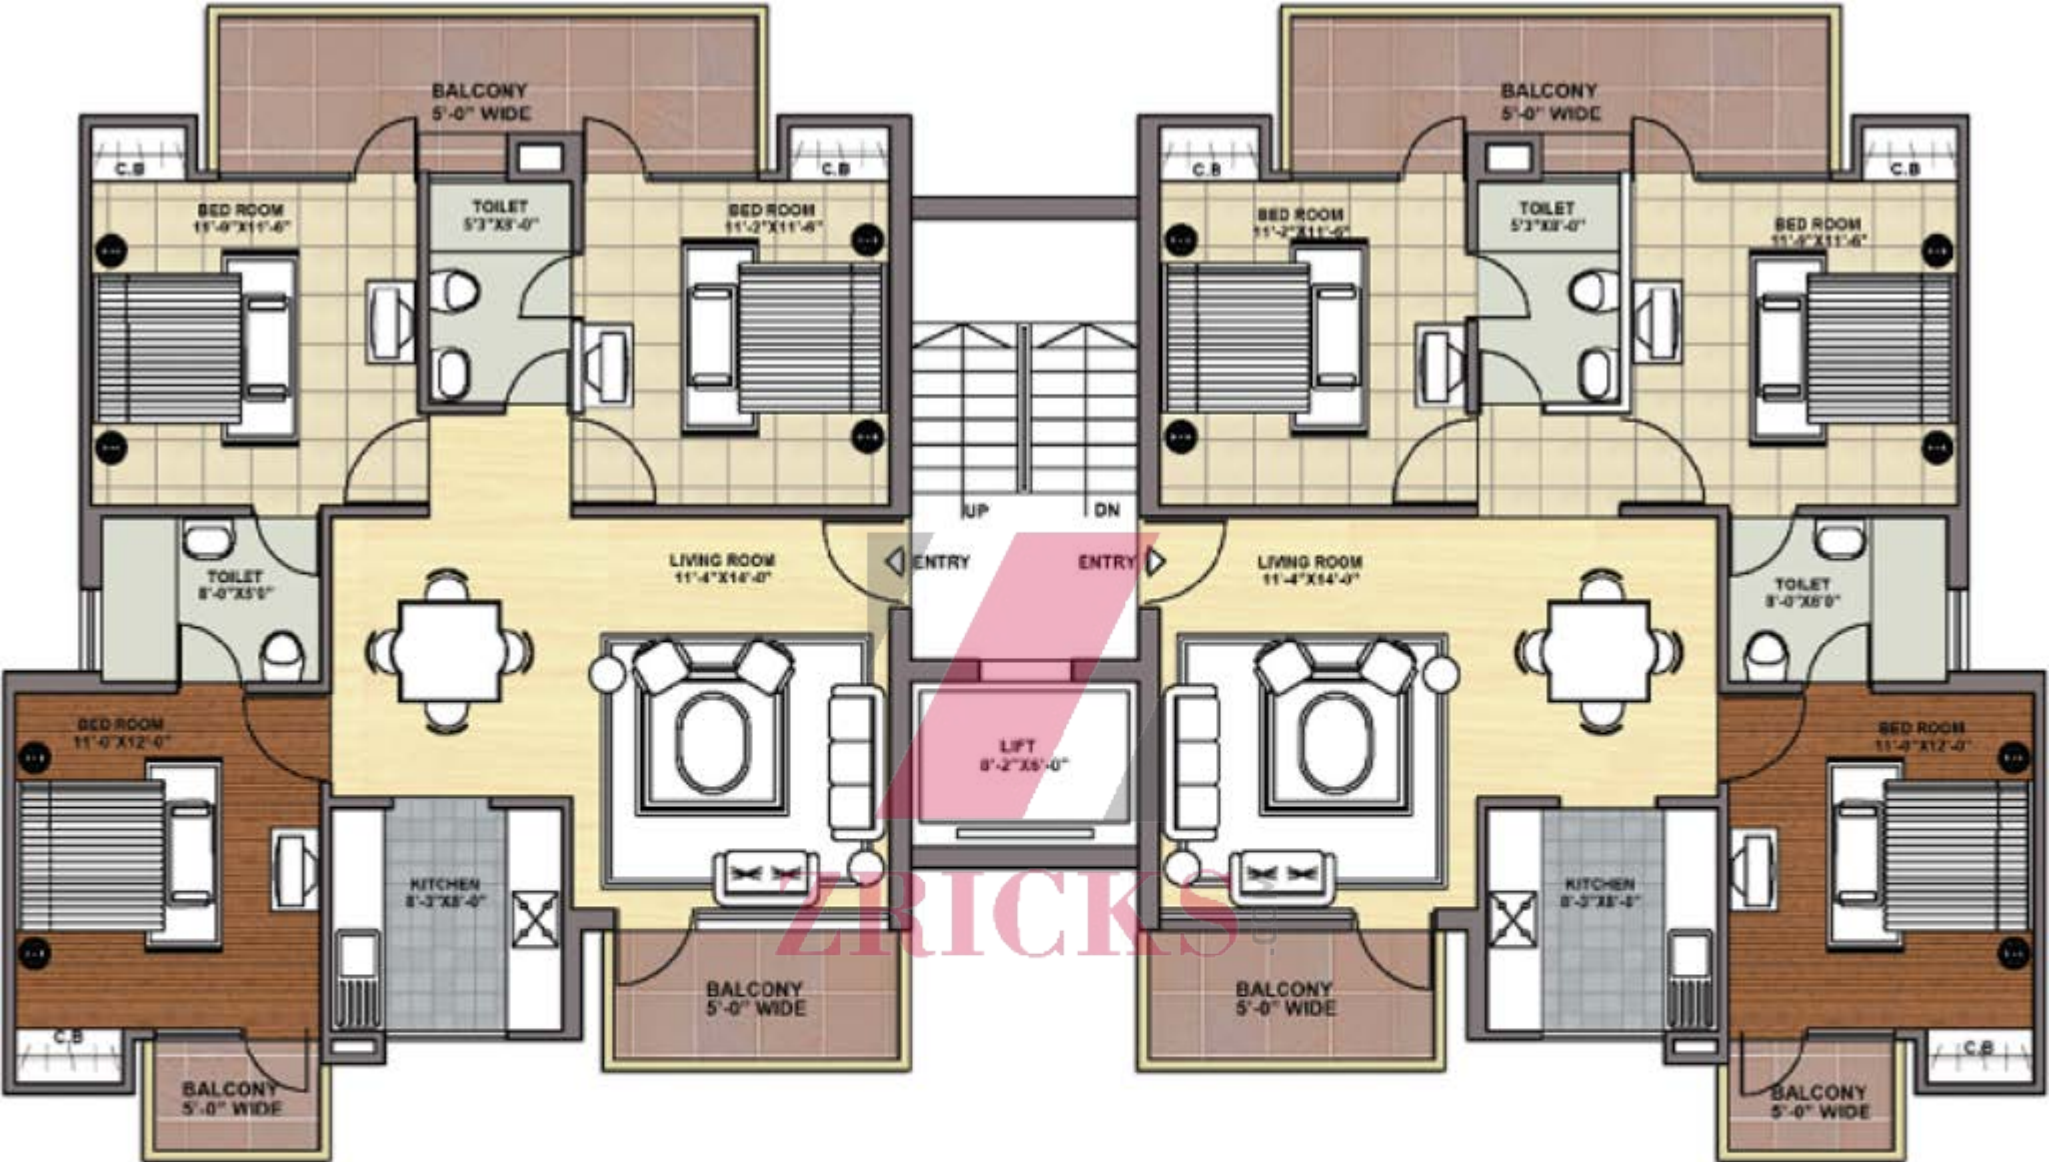

Type - E
Typical Unit Plan
3 BHK
Super Area - 1495 Sq. Ft.

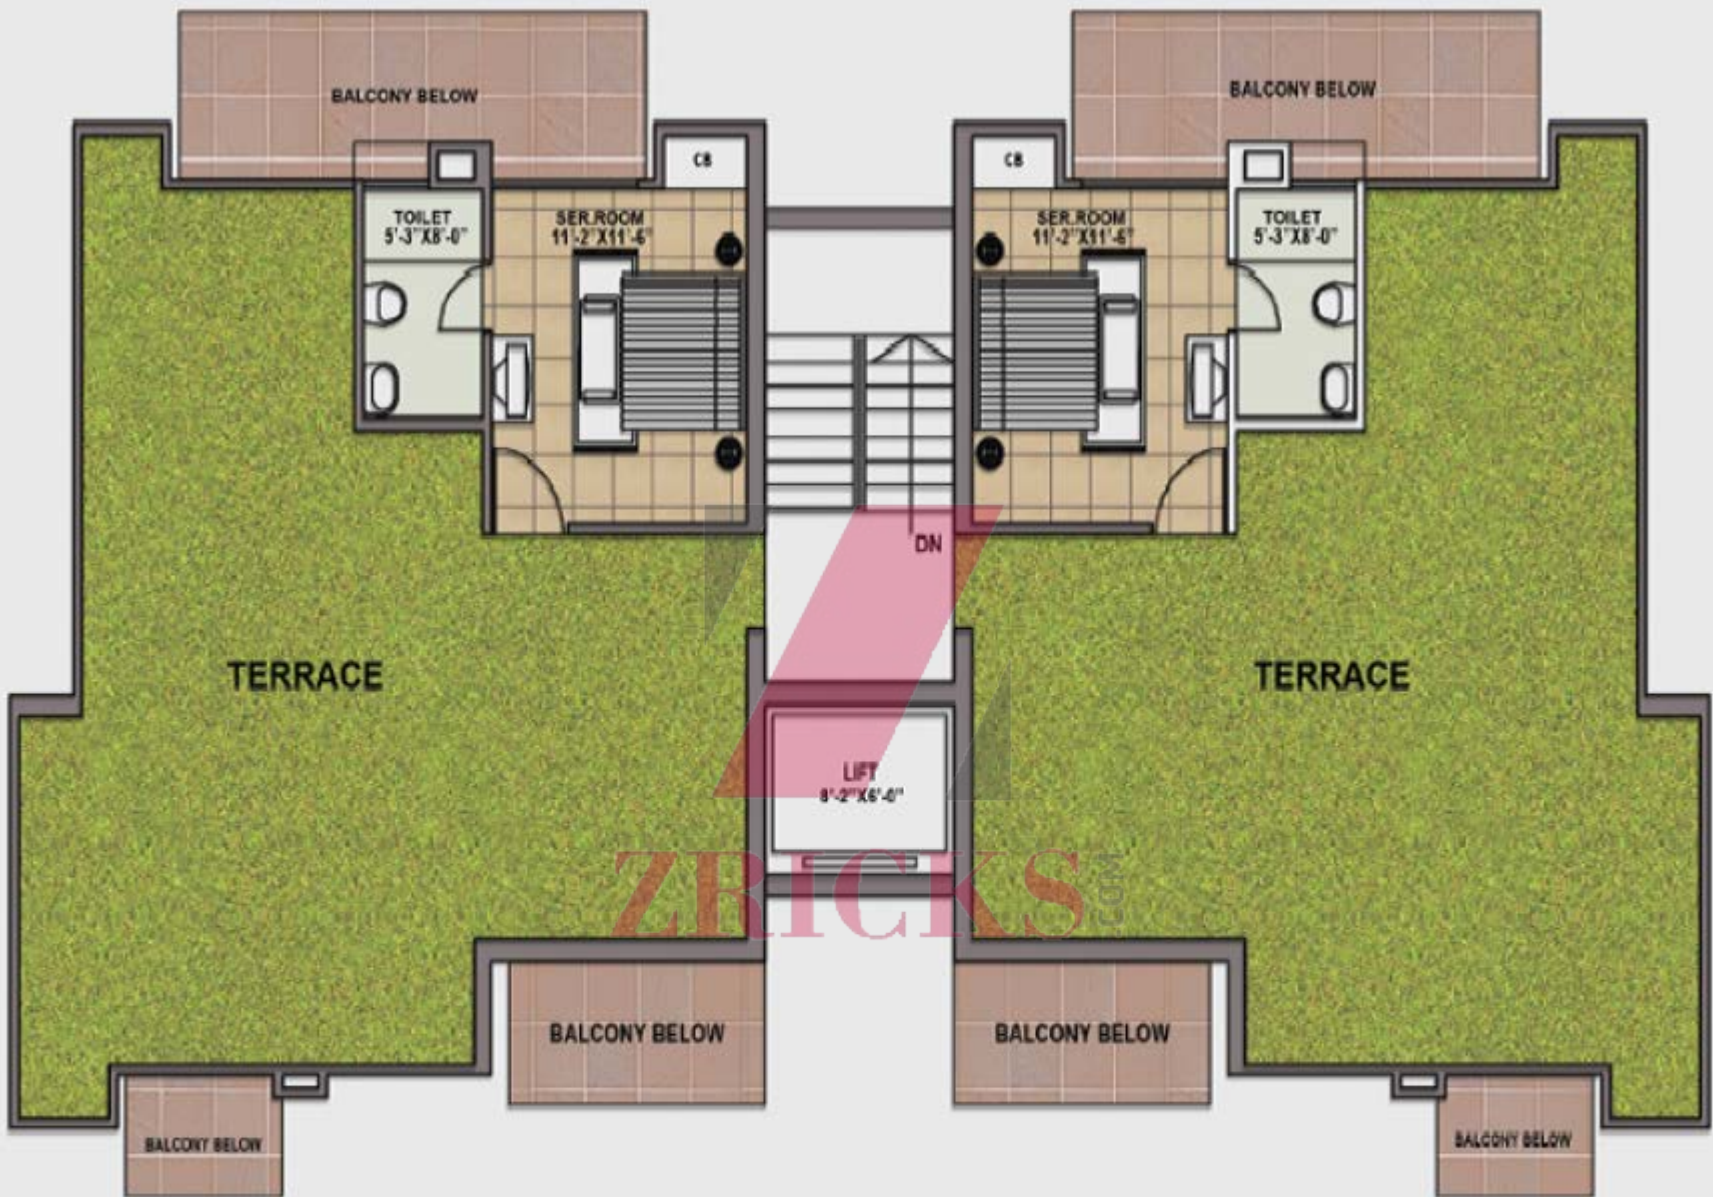

Type - E
Typical Unit Plan
3 BHK
Super Area - 1495 Sq. Ft.

ANSAL API HOUSING PROJECT




My Floors

Metroview



SONEPAT

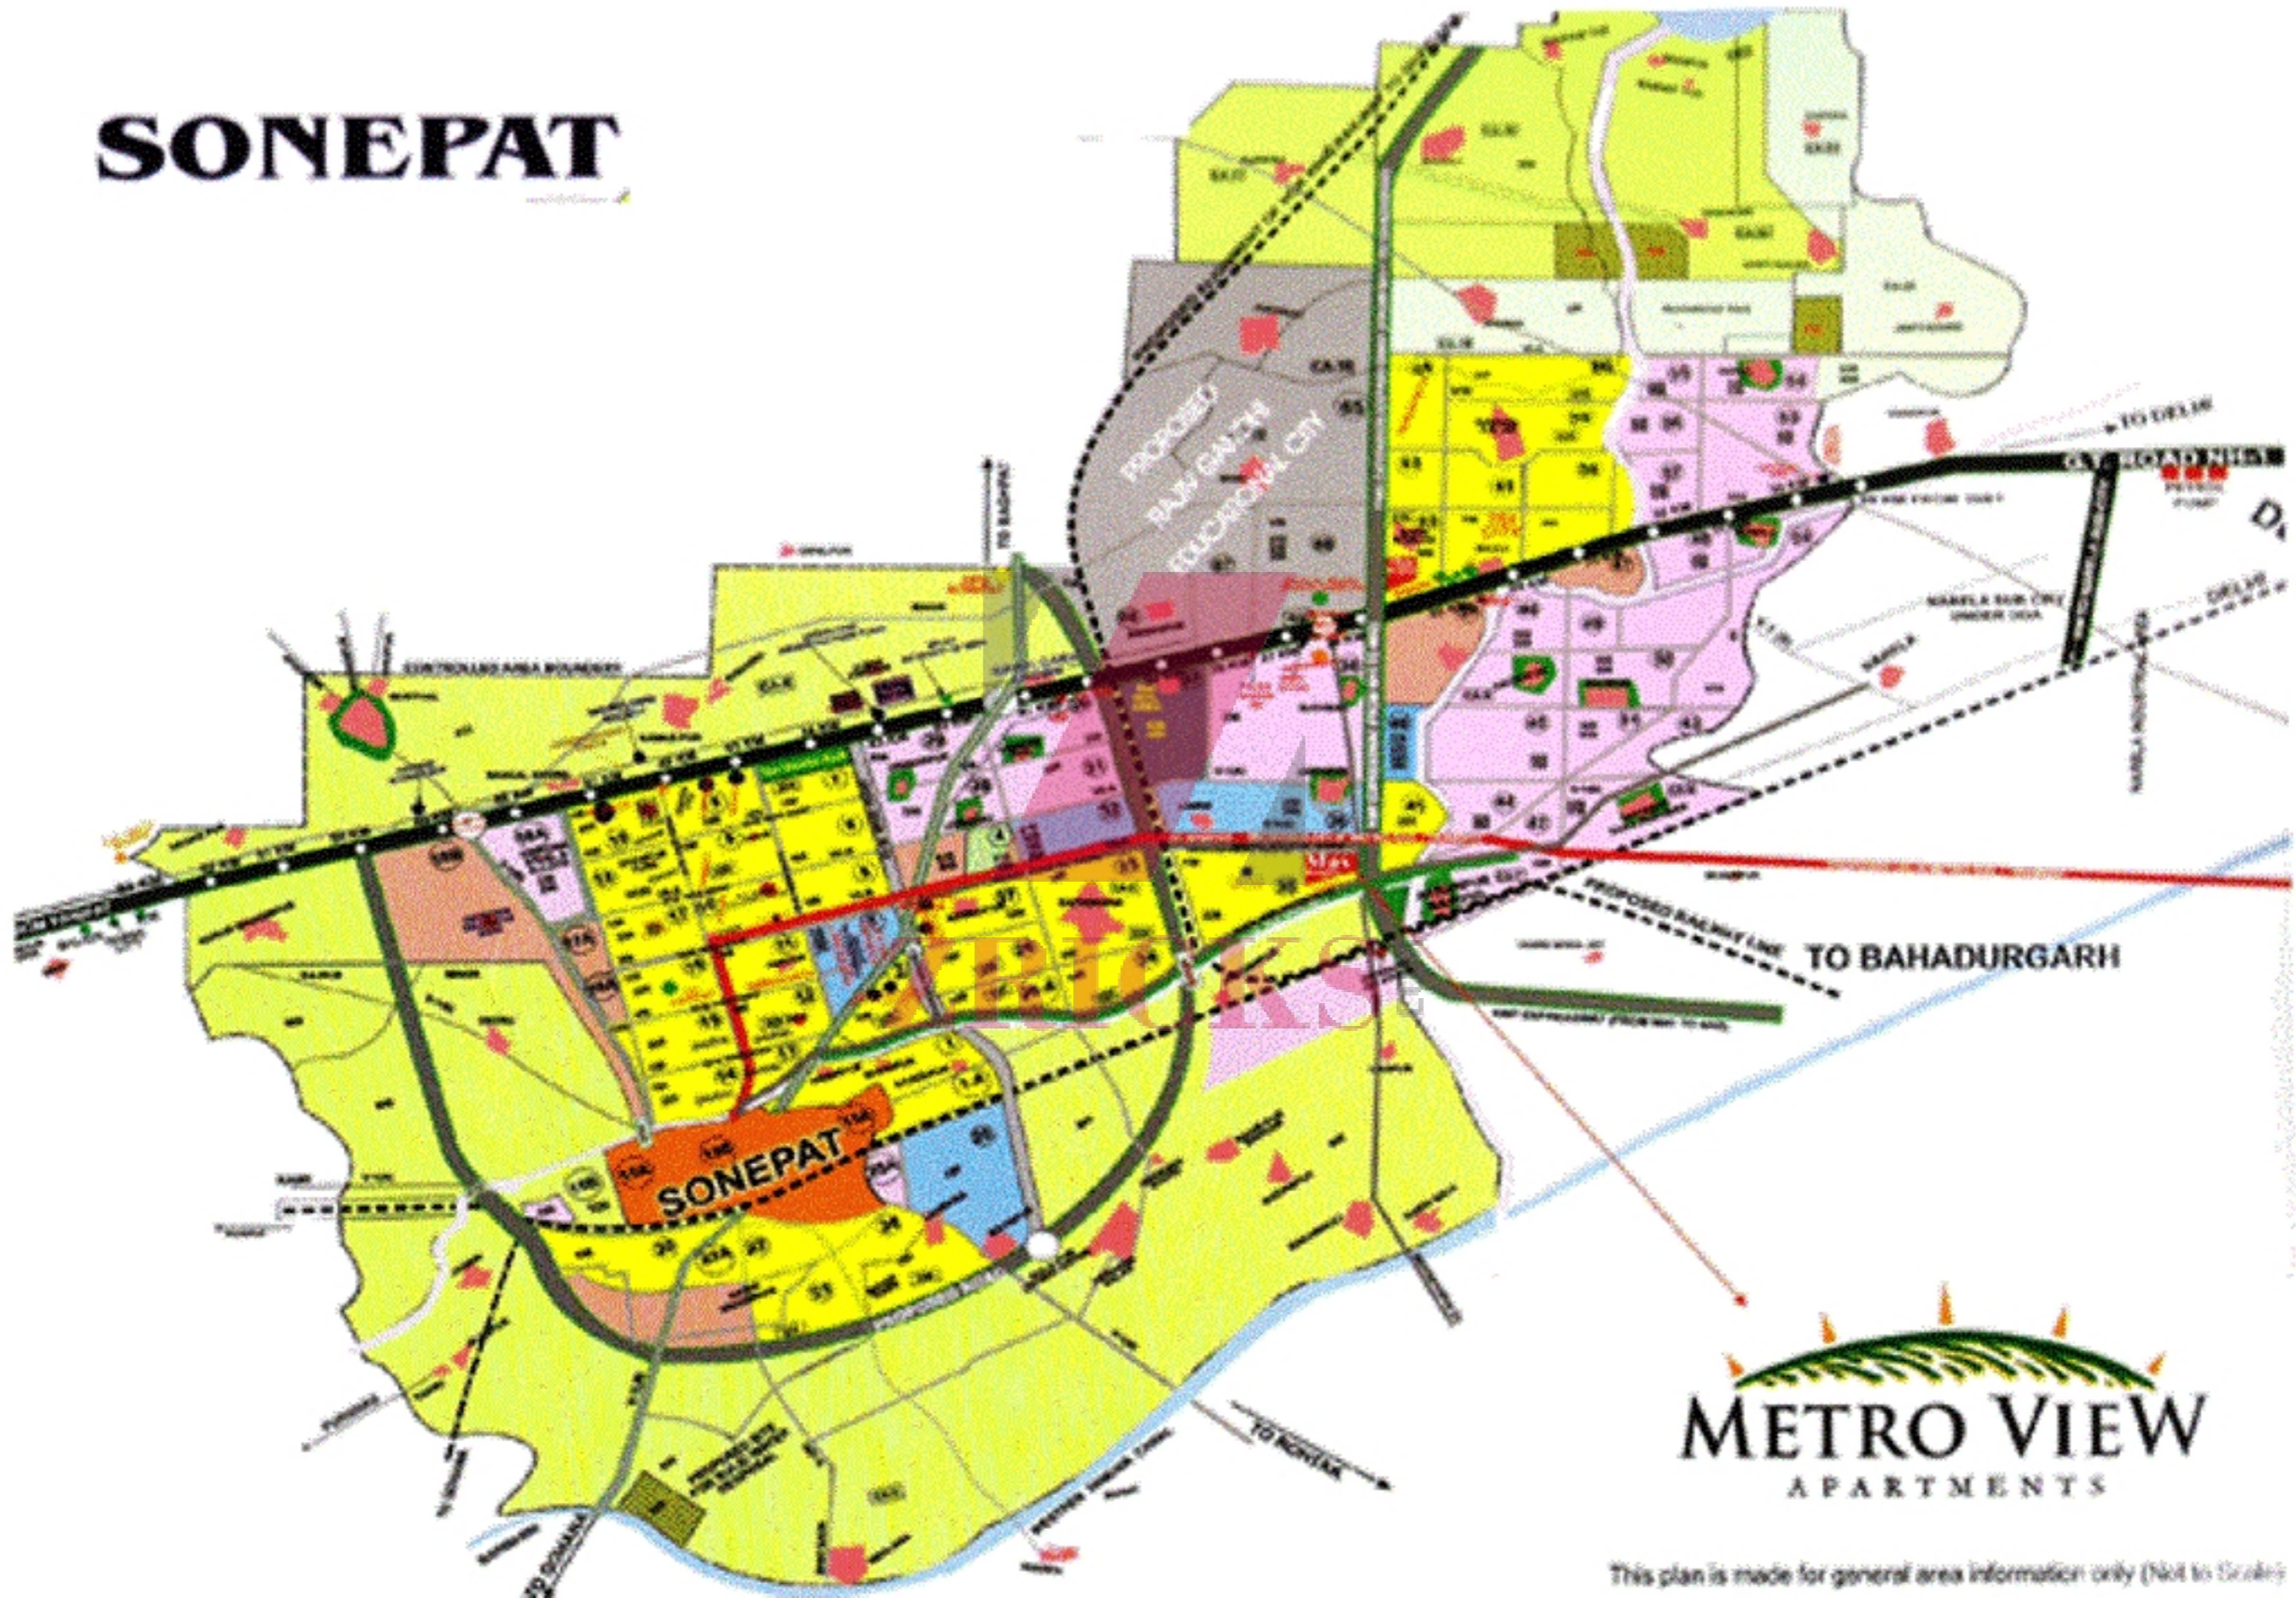

METRO VIEW
APARTMENTS

This plan is made for general area information only (Not to Scale)

Specifications

LOCATION	FLOORS	DOORS & WINDOWS	FIXTURES & FITTINGS	WALLS
Living Room	Vitrified Tiles	Decorative panel door of Masonite or Equivalent make. Mortise locks of golden or Equivalent make. All windows and fittings shall be alminium powder coated.	Copper wiring with modular Switches. TV and Telephone Points.	Oil Bound distemper with pleasing shades over Birla White putty with POP cornices.
Dining Room	Vitrified Tiles	Decorative panel door of Masonite or Equivalent make. Mortise locks of golden or Equivalent make. All windows and fittings shall be alminium powder coated.	Copper wiring with modular Switches. TV and Telephone Points.	Oil Bound distemper with pleasing shades over Birla White putty with POP cornices.
Bed Room	Vitrified Tiles	Decorative panel door of Masonite or Equivalent make. Mortise locks of golden or Equivalent make. All windows and fittings shall be alminium powder coated.	Copper wiring with modular Switches. TV and Telephone Points.	Oil Bound distemper with pleasing shades over Birla White putty with POP cornices.
Master Bed Room	Wooden Flooring	Decorative panel door of Masonite or Equivalent make. Mortise locks of golden or Equivalent make. All windows and fittings shall be alminium powder coated.	Copper wiring with modular Switches. TV and Telephone Points.	Oil Bound distemper with pleasing shades over Birla White putty with POP cornices.
Toilet	Anti Skid Cermaic Tiles	Decorative panel door of Masonite or Equivalent make. Mortise locks of golden or Equivalent make. All windows and fittings shall be alminium powder coated.	Parryware/Hindustan/Cera or Equivalent make. Washbasins, mirrors and WCs shall be in differnet shades. Chrome Plated bath fittings of Jaguar/Marc/Lauret or equivalent make.	Glazed Ceramic Tiles upto lintel level
Kitchen	Vitrified Tiles	Decorative panel door of Masonite or Equivalent make. Mortise locks of golden or Equivalent make. All windows and fittings shall be alminium powder coated.	Counter in Granite stone with stainless steel sink and drain board.	Modular Kitchen and Glazed tile dado on wall upto 2ft. Over Counter.
Balconies	Anti Skid Cermaic Tiles			