
MEENAL GROUP Presents

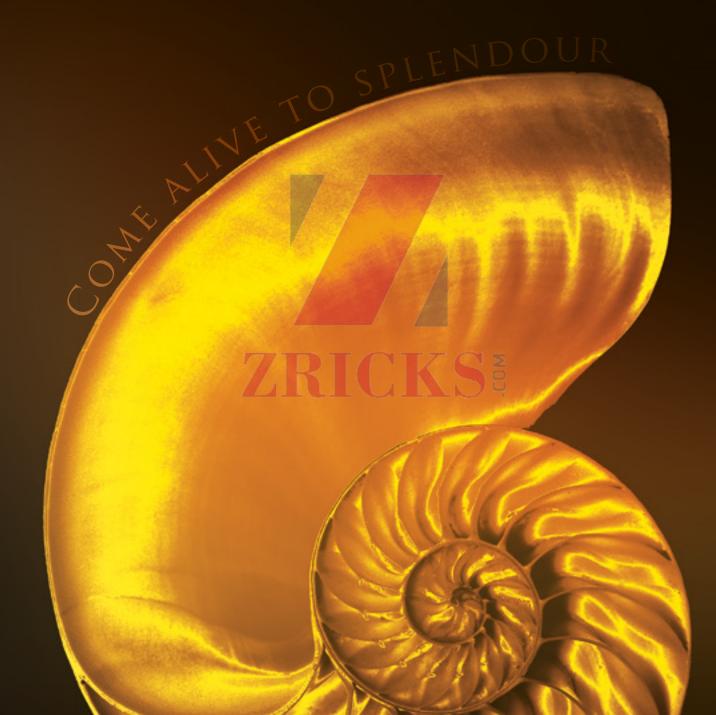









LUXURY THAT CAPTIVATES

Situated South of South Delhi in the hallowed grounds of Planet Surajkund, counted as the first city of Delhi, Semeion is enveloped in abundant greenery.

It's luxury beyond compare. Semeion, a landmark in the making, will establish new benchmarks in realty. It offers Duplex luxury living spaces and 2/3 BHK featuring abundant greenery and rich vista.

Brought to you by Meenal Housing, the company has more than 12 years of experience in the field of real estate, both as a builder and developer. Its footprints can be seen in innumerable structure all over NCR Delhi. The company stands for quality, commitment and timely delivery.



SEMEION The Ultra Luxury Living

Where there's something for the whole family

Customized interiors with double height ATRIUM IN THE LIVING ROOM, THE DUPLEX LIVING SPACES TURN EACH ABODE INTO STATELY HOMES. Built combining grandeur with contemporary AESTHETIC SENSIBILITIES SEMEION RAISES THE BENCHMARK IN LUXURY. IT FEATURES GRAND ENTRANCE LOBBY, WHICH IS SURE TO WIN YOUR AND YOUR VISITORS' AWE.





Style that appeals



First Smart Homes in Surajkund Near Arawali hills Home automation by reputed brand Solar panels for energy saving Customized Duplex Solar Lights In common area Modular Kitchen with chimney and hob Entrance Lobby Fully Decorated Lobby on each floor Tower Entrance Lobby Fully Loaded Woodwork Green building Concept 5 star house keeping Mega size balcony High speed lift of international standard Double height living area in duplex $24\,\mathrm{x}\,7$ three tier security Rest room for drivers Fully air conditioned Health club, Indoor games, Swimming pool Five star maintenance service WAITING LOUNGE No disturbance from neighbors Puja room in duplex





High speed lift of international standard



Five star maintenance service



Italian imported marble/tile



Rest room for drivers



24 x 7 three tier security



Waiting lounge



Double height living area in duplex



Solar panels for energy saving



Kids play area



Green building







Health club



Swimming Pool



Indoor games



Automated Homes by reputed brand



Well located project



No disturbance from neighbors



Puja room in duplex











At the mega size balcony, enjoy the gentle flow of air while watching the panorama that spreads before you. With cooing birds for your company and fragrance of fresh air, no doubt, at Semeion every moment promises a lifetime of joyous occasion.







Making use of latest technologies Semeion is sure to establish a benchmark in Home automation. So turn on lights or turn them off or even draw a curtain Along with host of other conveniences just at the flick of your Home Pad.

Design that stimulates

507 ~





Semeion is the commingling of modern design sensibilities and grandeur of bygone era. This theme finds its extension in kitchen as well. Airy and spacious it ALSO OFFERS INCREDIBLE MODERN CONVENIENCES, WHICH INCLUDES MODULAR KITCHEN.







Semeion is a promise of an integrated lifestyle. A complete unit in itself one of The major highlights of the complex is its swimming pool. Designed both for RELAXATION AS WELL AS REJUVENATION ITS COOL BLUE WATERS INVITE YOU FOR A SPLASH.







At Semeion its state-of-the-art gymnasium offers facilities both for burning CALORIES AS WELL AS BUILDING MUSCLES. AIRY, WELL-LIT AND FEATURING LATEST EQUIPMENT IT WILL PROMOTE HALE AND HEARTY LIVING FOR EVERY FAMILY MEMBER.





Experience unmatched harmony in life. Healthy mind in a healthy body—it's the adage Semeion has been built around. For those who seek spirituality and want to balance it with life forces, the exclusive Yoga venue is for them.







- 11. Semi- Basketball Court
- 5. Kids Play Area 6. Landscape Lawn

Disclaimer : While every attempt has been made to ensure the accuracy of the plans shown, all measurements, positioning, fixtures, fittings and any other data shown are an approximate interpretation for illustrative purposes only and are not to scale. No responsibility is taken for any error, omission, miss-statement or use of data shown. The company reserves the right to make changes in the plans, specifications, dimensions and elevations without any prior notice.

LOCATION/

AREA

FLOOR



Specifications

/ALL	EXTERNAL DOOR	INTERNAL	FIXTURE/ FITTING	WOOD WORK/ STONE WORK	ADDITIONAL FEATURES
op Punning (ITH plastic Mulsion (Elvet Touch) Aint/ Texture Nish on All (All	UPVC	TEAK WOOD WITH DECORATIVE PATTERN WITH SEASONED HARDWOOD FRAMES			ENTRANCE DOOR IN TEAK WOOD FINISH OVER FLUSH DOOR
op Punning (ITH plastic Mulsion (Elvet Touch) Aint/ Texture Nish on All (All	UPVC	MOULDED SKIN FLUSH DOORS WITH SEASONED HARDWOOD FRAMES			FULLY DEVELOPED LOBBY
op Punning (ITH plastic Mulsion (Elvet Touch) Aint/ Texture Nish on All (All	UPVC	MOULDED SKIN FLUSH DOORS WITH SEASONED HARDWOOD FRAMES	DURAVIT/ HINDWARE OR EQUIVALENT SANITARY		
FEET CERAMIC LAZED TILE VER COUNTER EMULSION /ELVET TOUCH) AINT / TEXTURE NISH ON ALL /ALL	PANEL WOODEN DOOR	FLAT ARCH OPENING	CP FITTING WITH MIXER JAQUAR OR EQUIVALENT CP FITTINGS	IMPORTED MODULAR KITCHEN WITH CHIMNEY, HOB & GRANITE COUNTER	
Eramic Lazed Tile Ado Upto Alse Ceiling	PANEL WOODEN DOOR	FLUSH DOORS WITH SEASONED HARDWOOD FRAMES	WHITE SANITARY FIXTURES & CP FITTINGS WITH MIXER OF JAQUAR OR EQUIVALENT MAKE	GRANITE VANITY COUNTER	
ERAMIC LAZED TILE ADO UPTO ALSE CEILING	PANEL WOODEN DOOR	FLUSH DOORS WITH SEASONED HARDWOOD FRAMES	WHITE SANITARY FIXTURES & CP FITTINGS WITH MIXER OF JAQUAR OR EQUIVALENT MAKE	GRANITE VANITY COUNTER	
Pex or Quivalent	UPVC			M S RAILING	
MULSION /ELVET TOUCH) AINT / TEXTURE NISH ON ALL /ALL	designer Flush door	FLUSH DOORS WITH SEASONED HARDWOOD FRAMES			
ERAMIC Lazed Tile Ado Upto Alse Ceiling	DESIGNER FLUSH DOOR	FLUSH DOORS WITH SEASONED HARDWOOD FRAMES	WHITE SANITARY FIXTURES & CP FITTINGS WITH MIXER OF JAQUAR OR EQUIVALENT MAKE		

NOTE: FULLY AIR CONDITIONED DUPLEX AND FLATS, GLASS PARTITION IN BATHROOMS

Disclaimer : While every attempt has been made to ensure the accuracy of the plans shown, all measurements, positioning, fixtures, fittings and any other data shown are an approximate interpretation for illustrative purposes only and are not to scale. No responsibility is taken for any error, omission, miss-statement or use of data shown. The company reserves the right to make changes in the plans, specifications, dimensions and elevations without any prior notice.



Lower Level

1.5.21 . 1.584.8

Disclaimer : While every attempt has been made to ensure the accuracy of the plans shown, all measurements, positioning, fixtures, fittings and any other data shown are an approximate interpretation for illustrative purposes only and are not to scale. No responsibility is taken for any error, omission, miss-statement or use of data shown. The company reserves the right to make changes in the plans, specifications, dimensions and elevations without any prior notice. 1 sq. ft. = 0.0929 sq. mt., 1 sq. mt. = 10.764 sq. ft, 1 ft. = 0.305 mt and 1 mt = 3.281 ft.

1

24

3 Bed + Puja + Study + 4 Toilet + Servant Room Super Area - 2390 Sq. Ft.



BEDROOM

CB


TOILET 7'-41/2"X6'-0"

11'-0"X13'-8"



Upper Level

Disclaimer : While every attempt has been made to ensure the accuracy of the plans shown, all measurements, positioning, fixtures, fittings and any other data shown are an approximate interpretation for illustrative purposes only and are not to scale. No responsibility is taken for any error, omission, miss-statement or use of data shown. The company reserves the right to make changes in the plans, specifications, dimensions and elevations without any prior notice. 1 sq. ft. = 0.0929 sq. mt., 1 sq. mt. = 10.764 sq. ft, 1 ft. = 0.305 mt and 1 mt = 3.281 ft.

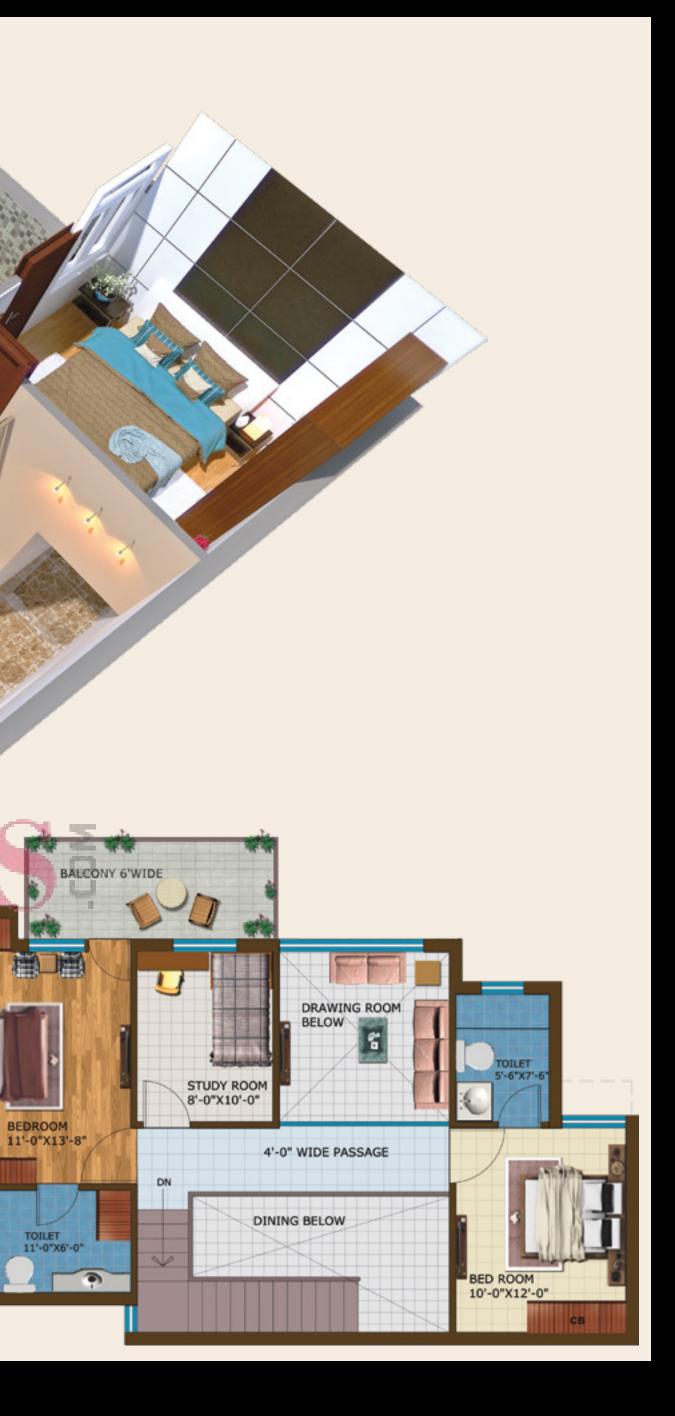

TITLE

CB

TOILET 11'-0"X6'-0"



2 Bedroom + 2 Toilet Super Area - 1265 Sq. Ft.














3 Bedroom + 3 Toilet Super Area - 1465 Sq. Ft.

Disclaimer : While every attempt has been made to ensure the accuracy of the plans shown, all measurements, positioning, fixtures, fittings and any other data shown are an approximate interpretation for illustrative purposes only and are not to scale. No responsibility is taken for any error, omission, miss-statement or use of data shown. The company reserves the right to make changes in the plans, specifications, dimensions and elevations without any prior notice. 1 sq. ft. = 0.0929 sq. mt., 1 sq. mt. = 10.764 sq. ft, 1 ft. = 0.305 mt and 1 mt = 3.281 ft.

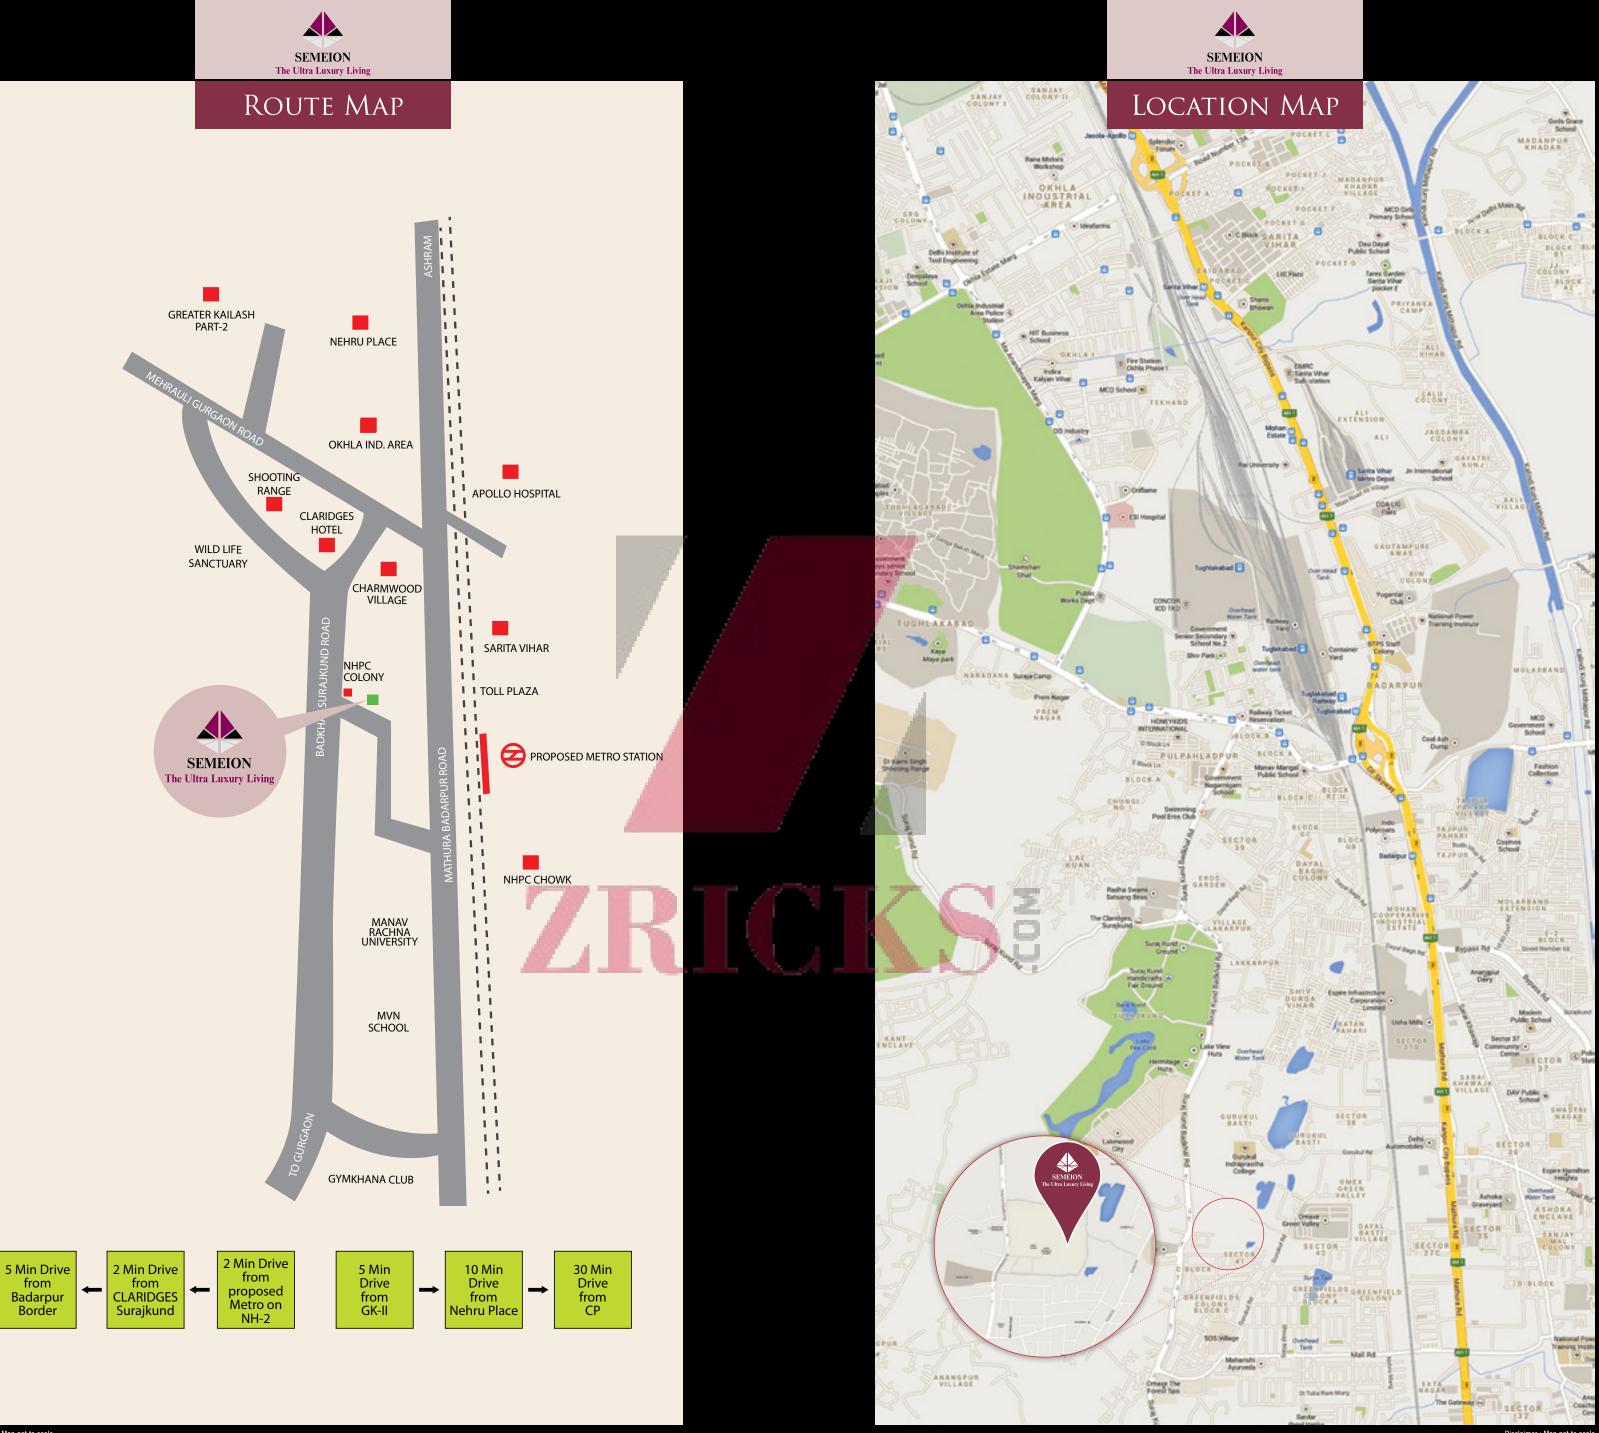

Disclaimer : Map not to scale

A legacy of uxury

A NAME TO RECKON WITH IN THE FIELD OF REALTY, MEENAL HOUSING PVT. LTD. HAS OVER 12 YEARS OF EXPERIENCE IN QUALITY CONSTRUCTION. ITS PROJECTS INCLUDE BALMUKANDA Residency in Raj Nagar Extension, Priya Mall in Kashipur (COMPLETED) AND SHOPPERS STOP MALL IN BIJNOR (COMPLETED). Besides the company is planning to come up with projects in UP and Haryana.

The company is led by its dynamic Chairman, Mr. Sunil Khanna who has over 12 years of experience in the FIELD OF REAL ESTATE. HIS SPECIALIZATION INCLUDE EFFECTIVE MANAGEMENT AND UTILIZATION OF FINANCIAL RESOURCE. Assisting him are three other key persons, Mr. Anuj Mehrotra (MD), Mrs. Nutan Khanna (Director) and Mr. Naveen Khanna (Director). No doubt under their VISIONARY LEADERSHIP THE COMPANY IS ALL SET TO SCALE NEW HEIGHTS OF SUCCESS.



GAUTAM & GAUTAM ASSOCIATES IS AN ORGANIZATION THAT CONSTITUTES A GROUP OF KEEN AND ENERGETIC ARCHITECTS AND INTERIOR DESIGNERS OF VARIED EXPERIENCE, WHO UNDERTAKE BUILDING DEVELOPMENT AND DESIGN TASK. SINCE SETTING UP IN 1979, THE FIRM HAS EARNED RESPECTABLE EXPERTISE TO CATER THE REQUIREMENTS OF VARIOUS BUILDING PROJECTS.

The firm is committed to produce creative design based on careful research individually TAILORED TO EACH PROJECT AND THOROUGH KNOWLEDGE OF BUILDING PROCESSES AND TECHNOLOGIES. The firm lays emphasis on the quality of design, careful supervision of its execution and CLOSE COLLABORATION WITH THE CLIENTS.

In all projects undertaken, human scale is taken as the starting point, with special regards FOR THE HUMAN NEED FOR WARMTH, CARE AND VARIETY IN THE ENVIRONMENT. THE DESIGN REFLECTS THE CLIENT'S THOUGHTS AND THE SIGNIFICANT FEATURES OF THE SITE AND THE ARCHITECT'S VIEWS ON ARCHITECTURE AT THE POINT.





PROJECT ARCHITECT



Gautam & Gautam Associates

GAUTAM & GAUTAM ASSOCIATES

ARCHITECTS, INTERIOR DESIGNERS & ENGINEERS HEAD OFFICE - S-484 BASEMENT, GK-2, NEW DELHI STUDIOS - PLOT NO: 1132, SECTOR 19, FARIDABAD PHONE:- 0129-4046461, 4846462, FAX:- 0129-4046463 E-MAIL-gautam1132@gmail.com





PLOT NO- 16, Rishab Tower 602, 6TH Floor Karkardooma, Comunity Center, Delhi -92 Contact: +91-11-42532090, 91-8800094280

Contact: +91-11-42532090, 91-880009428 salesmeenalgroup@gmail.com www.meenalgroup.com

> —— Site Address ——— GH-4, Planet Surajkund Sector - 41, Faridabad

——— Faridabad Office ——— C-3675, Greenfield Colony Surajkund Road, Faridabad - 121010

sms MEENAL to 56767