

ZRICKS



TERRA REALCON PVT. LTD.

118, First Floor, Vipul Agora, MG Road, Gurgaon - 122 002, Haryana
T. +91 124 4276130-31 | F. +91 124 4276136 | E. info@terrargroup.co.in

www.terrargroup.co.in

sage designs.in | 09810039907



An Exhibition of
Aesthetics & Functionality



The Striking Display of Brilliance

Inhabit your dream world in Bhiwadi - a bustling modern city of Rajasthan. With tremendous growth in its social, economic and cultural spheres, it has emerged as an ideal living destination.

Terra Castle, a new residential community is designed at city's premium location. It is all set to deliver its residents an elated lifestyle. With its thoughtfully crafted apartments, it will be a name to reckon with in construction quality, architectural innovation, space management and pleasant surroundings.

Come, get set to embrace a hassle-free living.


Castle
Idyllic living experience




*Terra
Castle*

ZBRICKS

- Ideally located at Bhiwadi
- Designed with 1, 2 & 3 BHK apartments
- Govt. approved project
- Grand & inviting entrance
- Gracious landscaping spreading bliss
- Excellent connectivity & transport system
- Wide pathways & efficient lighting



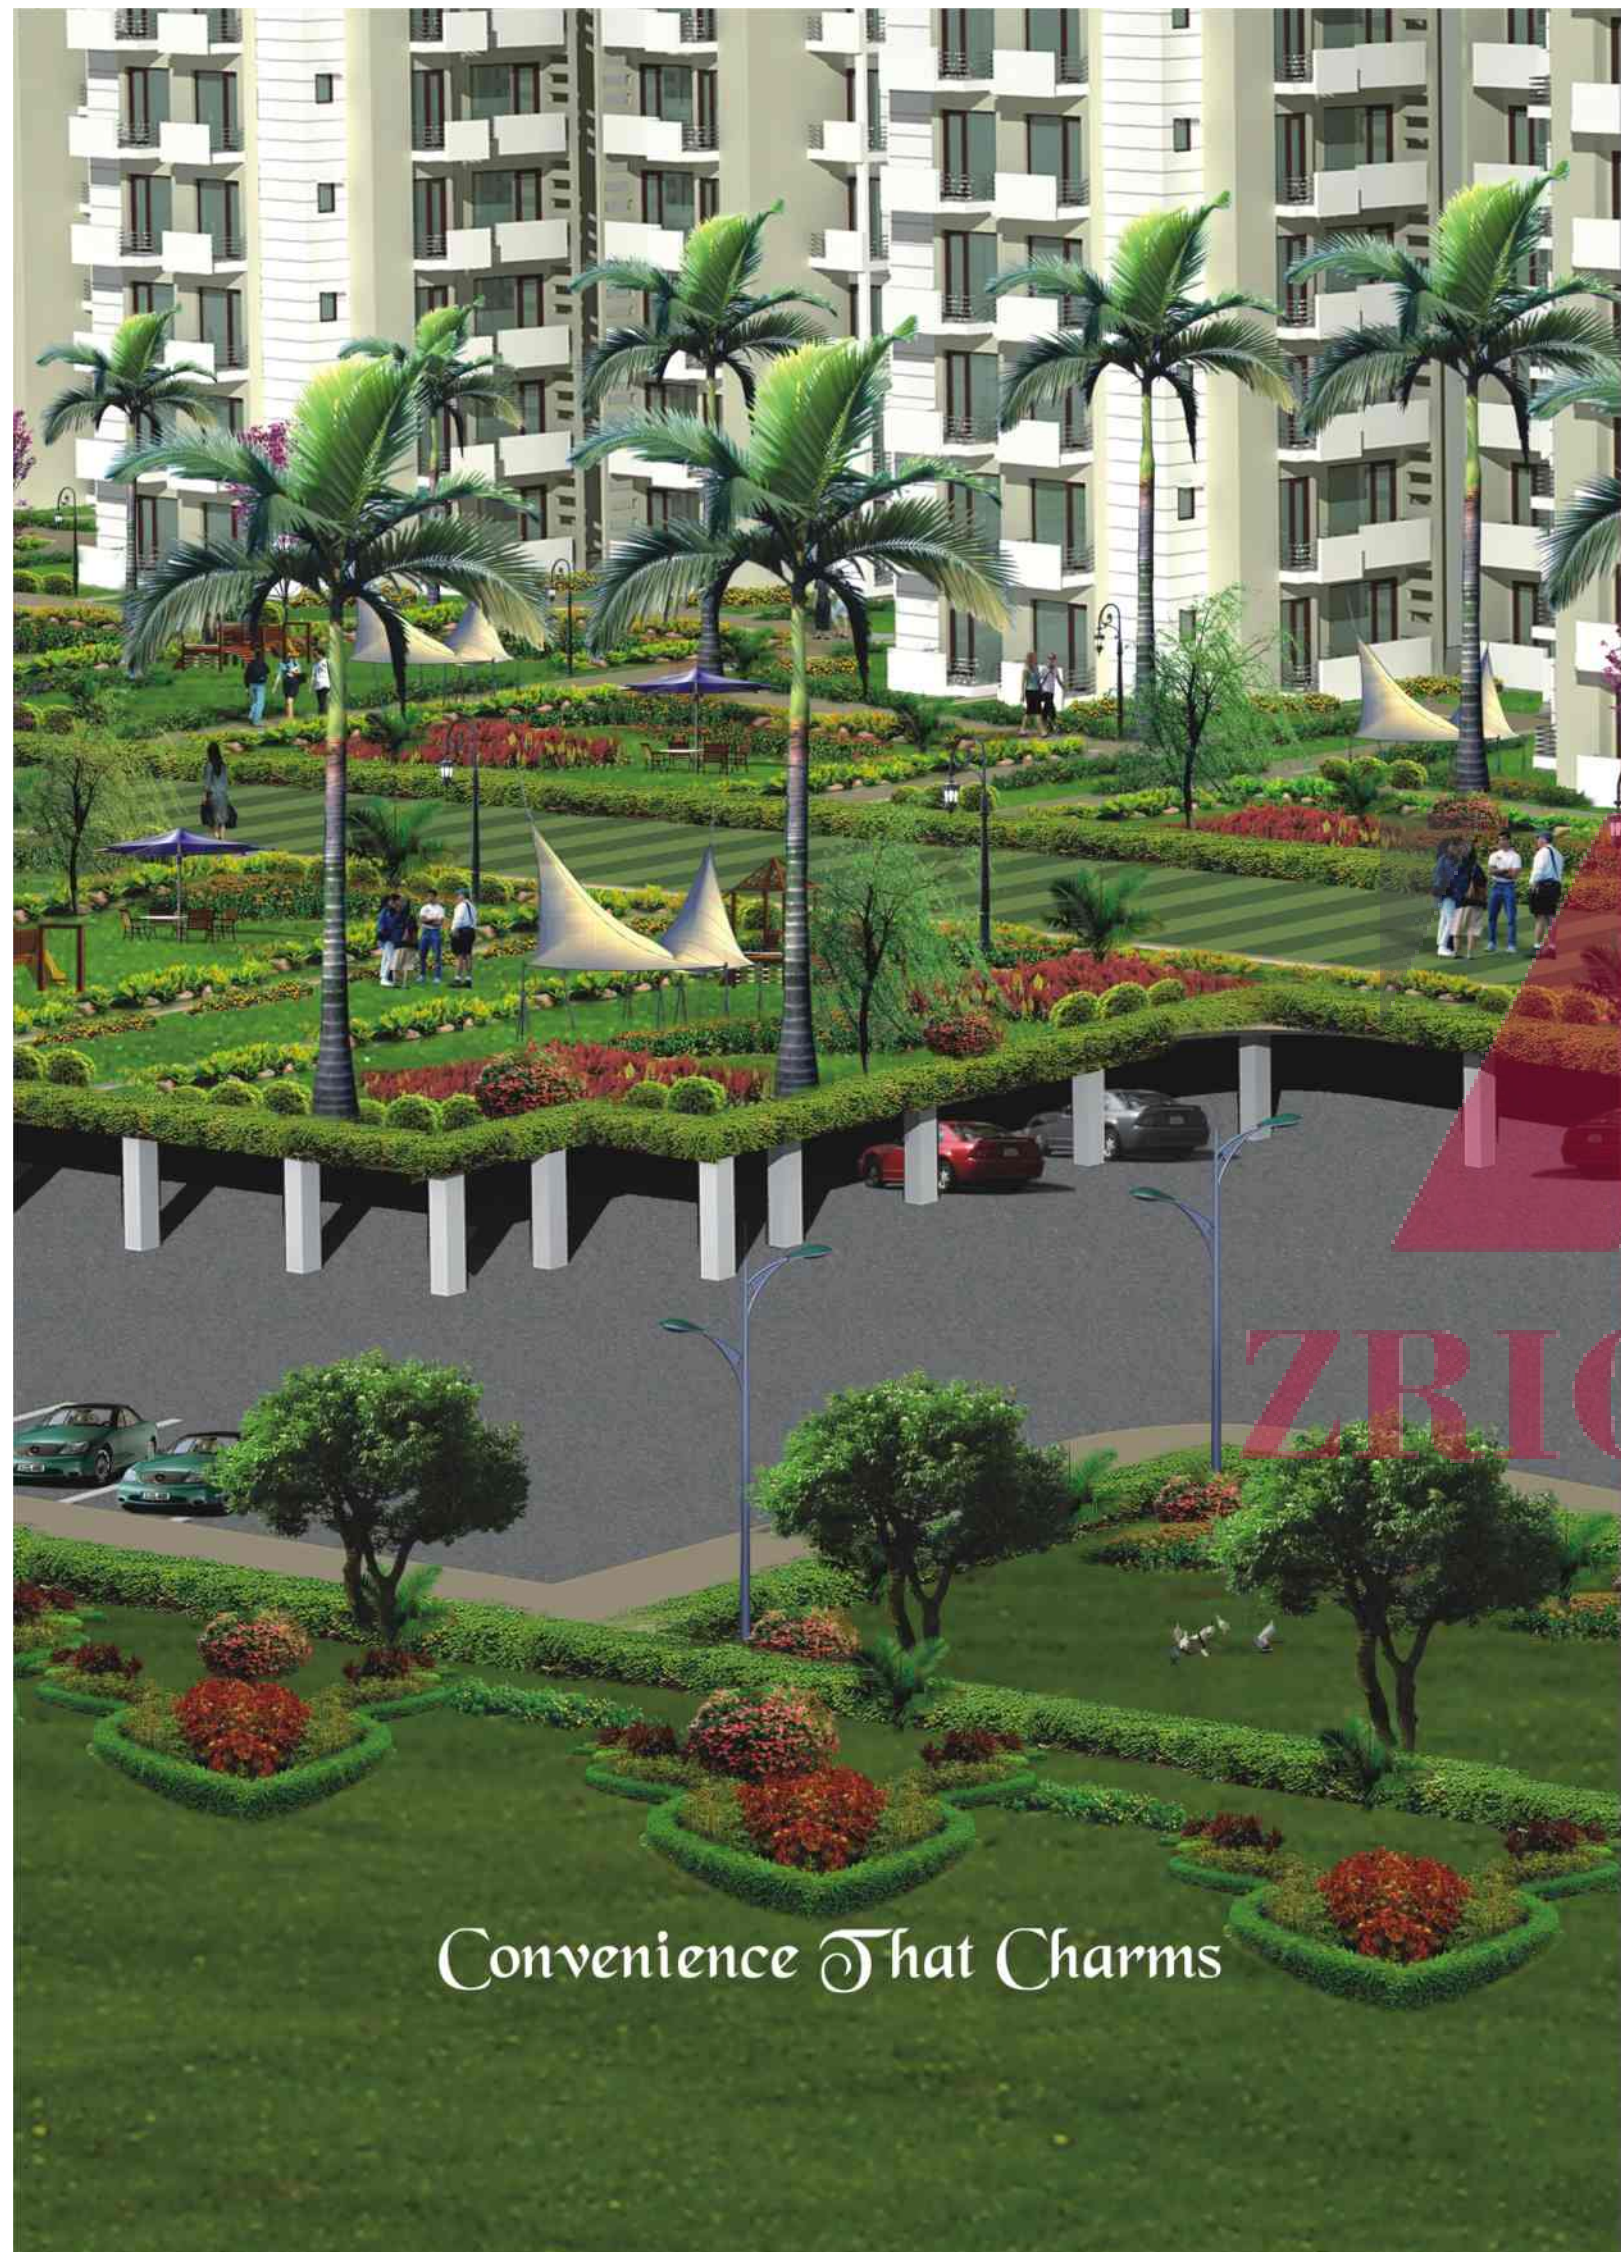

Convenience That Charms

The gated community is conceived with intelligent parking. It's spacious, safe and incredibly captivating. The unique concept of stilt parking encompasses podium garden. The gracious landscaped surface provides charming ambiance and renders a scenic view. The meticulously planned parking ensures panoramic views from the very first level of the tower.




- Thoughtfully planned stilt / podium parking
- Fully-secure surface parking
- Offering complete privacy & safety
- Creating healthy & calm atmosphere
- A profusion of greenery all around




Castle
Idyllic living experience



Revealing Sheer Coziness

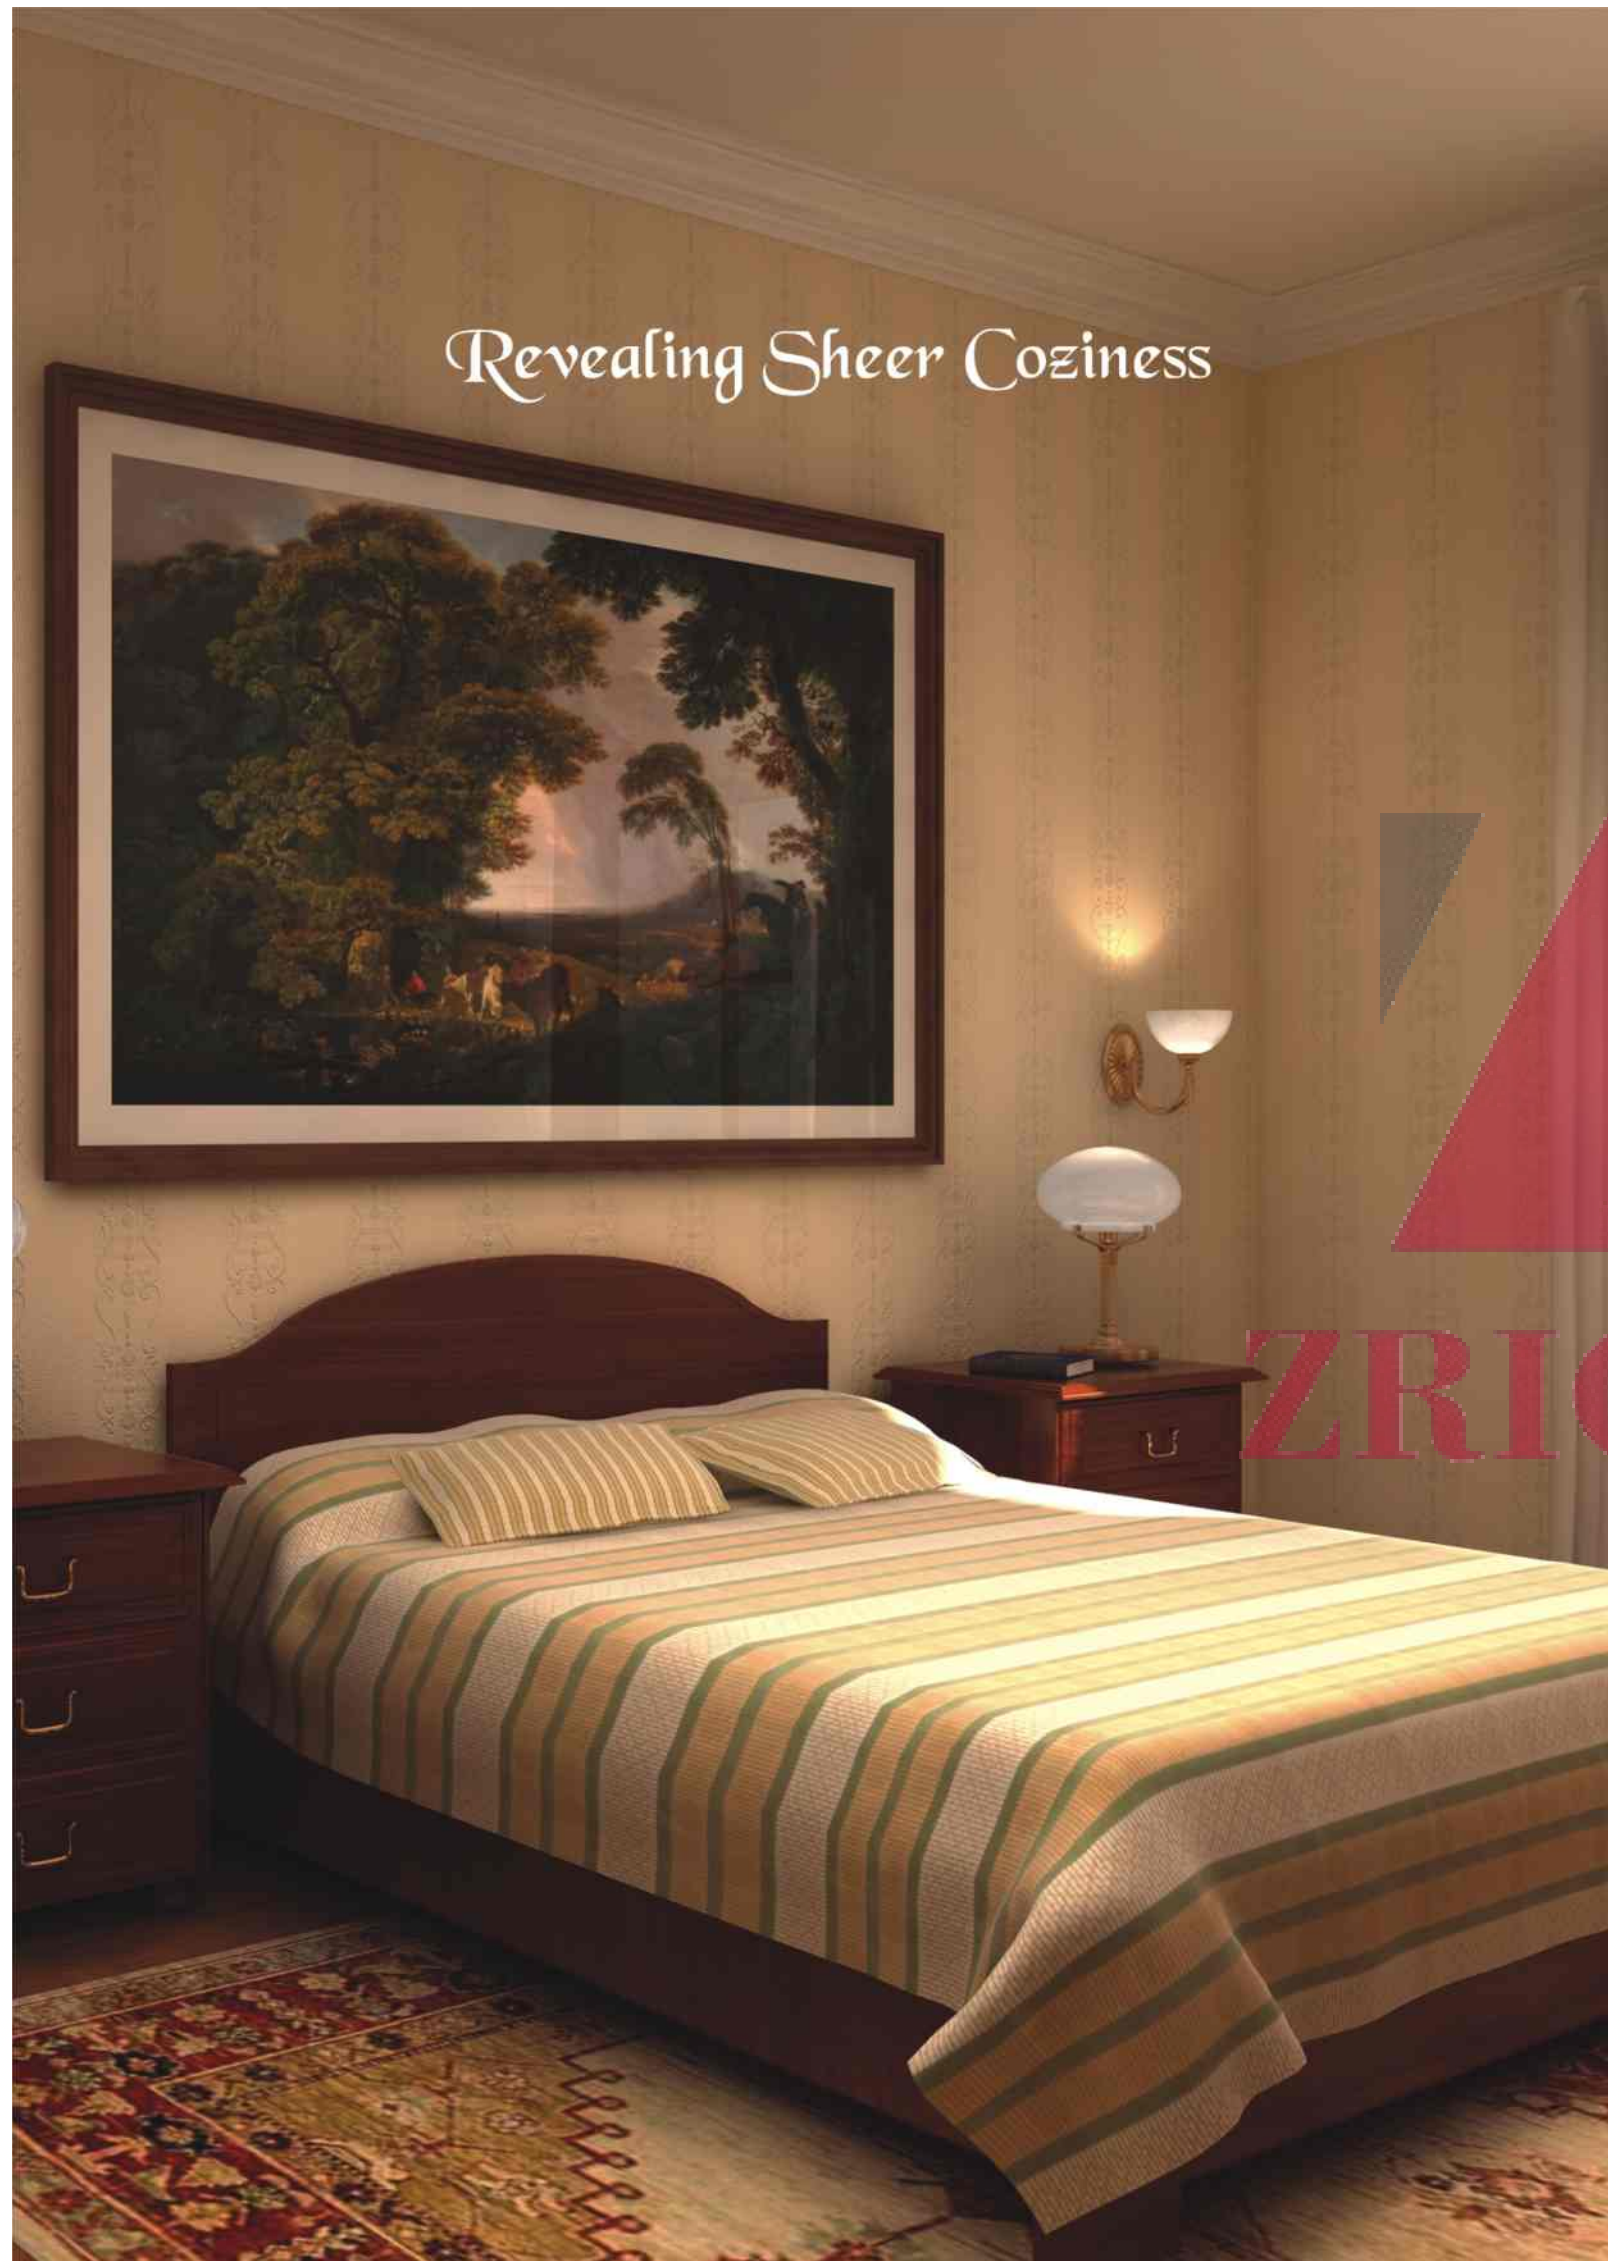

At Terra Castle, comfort is everywhere. The interior spaces are uniquely designed to fit your lifestyle. Each unit of space has been optimally utilized. The design and rich specifications reflect elegance and style. Well-ventilated layouts bring cheerfulness inside. Explore luxury of your dream home and live an opulent lifestyle.





- Airy interiors with ample natural light
- Reflecting flawless indoor-outdoor harmony
- Neo-rich specifications & modern fixtures
- Well-ventilated & vastu-friendly layout
- Efficient space management

Exuberance of Life Explored



ZRICKS



Terra Castle is designed with a modern clubhouse that will become a relaxing zone for its residents. You can indulge in various recreational activities here. The well-appointed gymnasium and a swimming pool will revitalize you and soothe your mind. The exotic and exhilarating atmosphere will endow you and your family with a healthy and happy life.

- Modern clubhouse with recreational facilities
- Fitness centre & swimming pool
- Indoor & outdoor games
- Meditation lawn, jogging trail & sit-out area


Castle
Idyllic living experience

A Host of Amenities

- Podium parking with beautiful landscapes
- Hi-tech security system
- 24-hour water supply & power back-up
- High speed lift & fire fighting system



Site Plan

Floor Plans




1 BHK
Super Area - 630 sq.ft.



2 BHK
Super Area - 975 sq.ft.



3 BHK
Super Area - 1250 sq.ft.

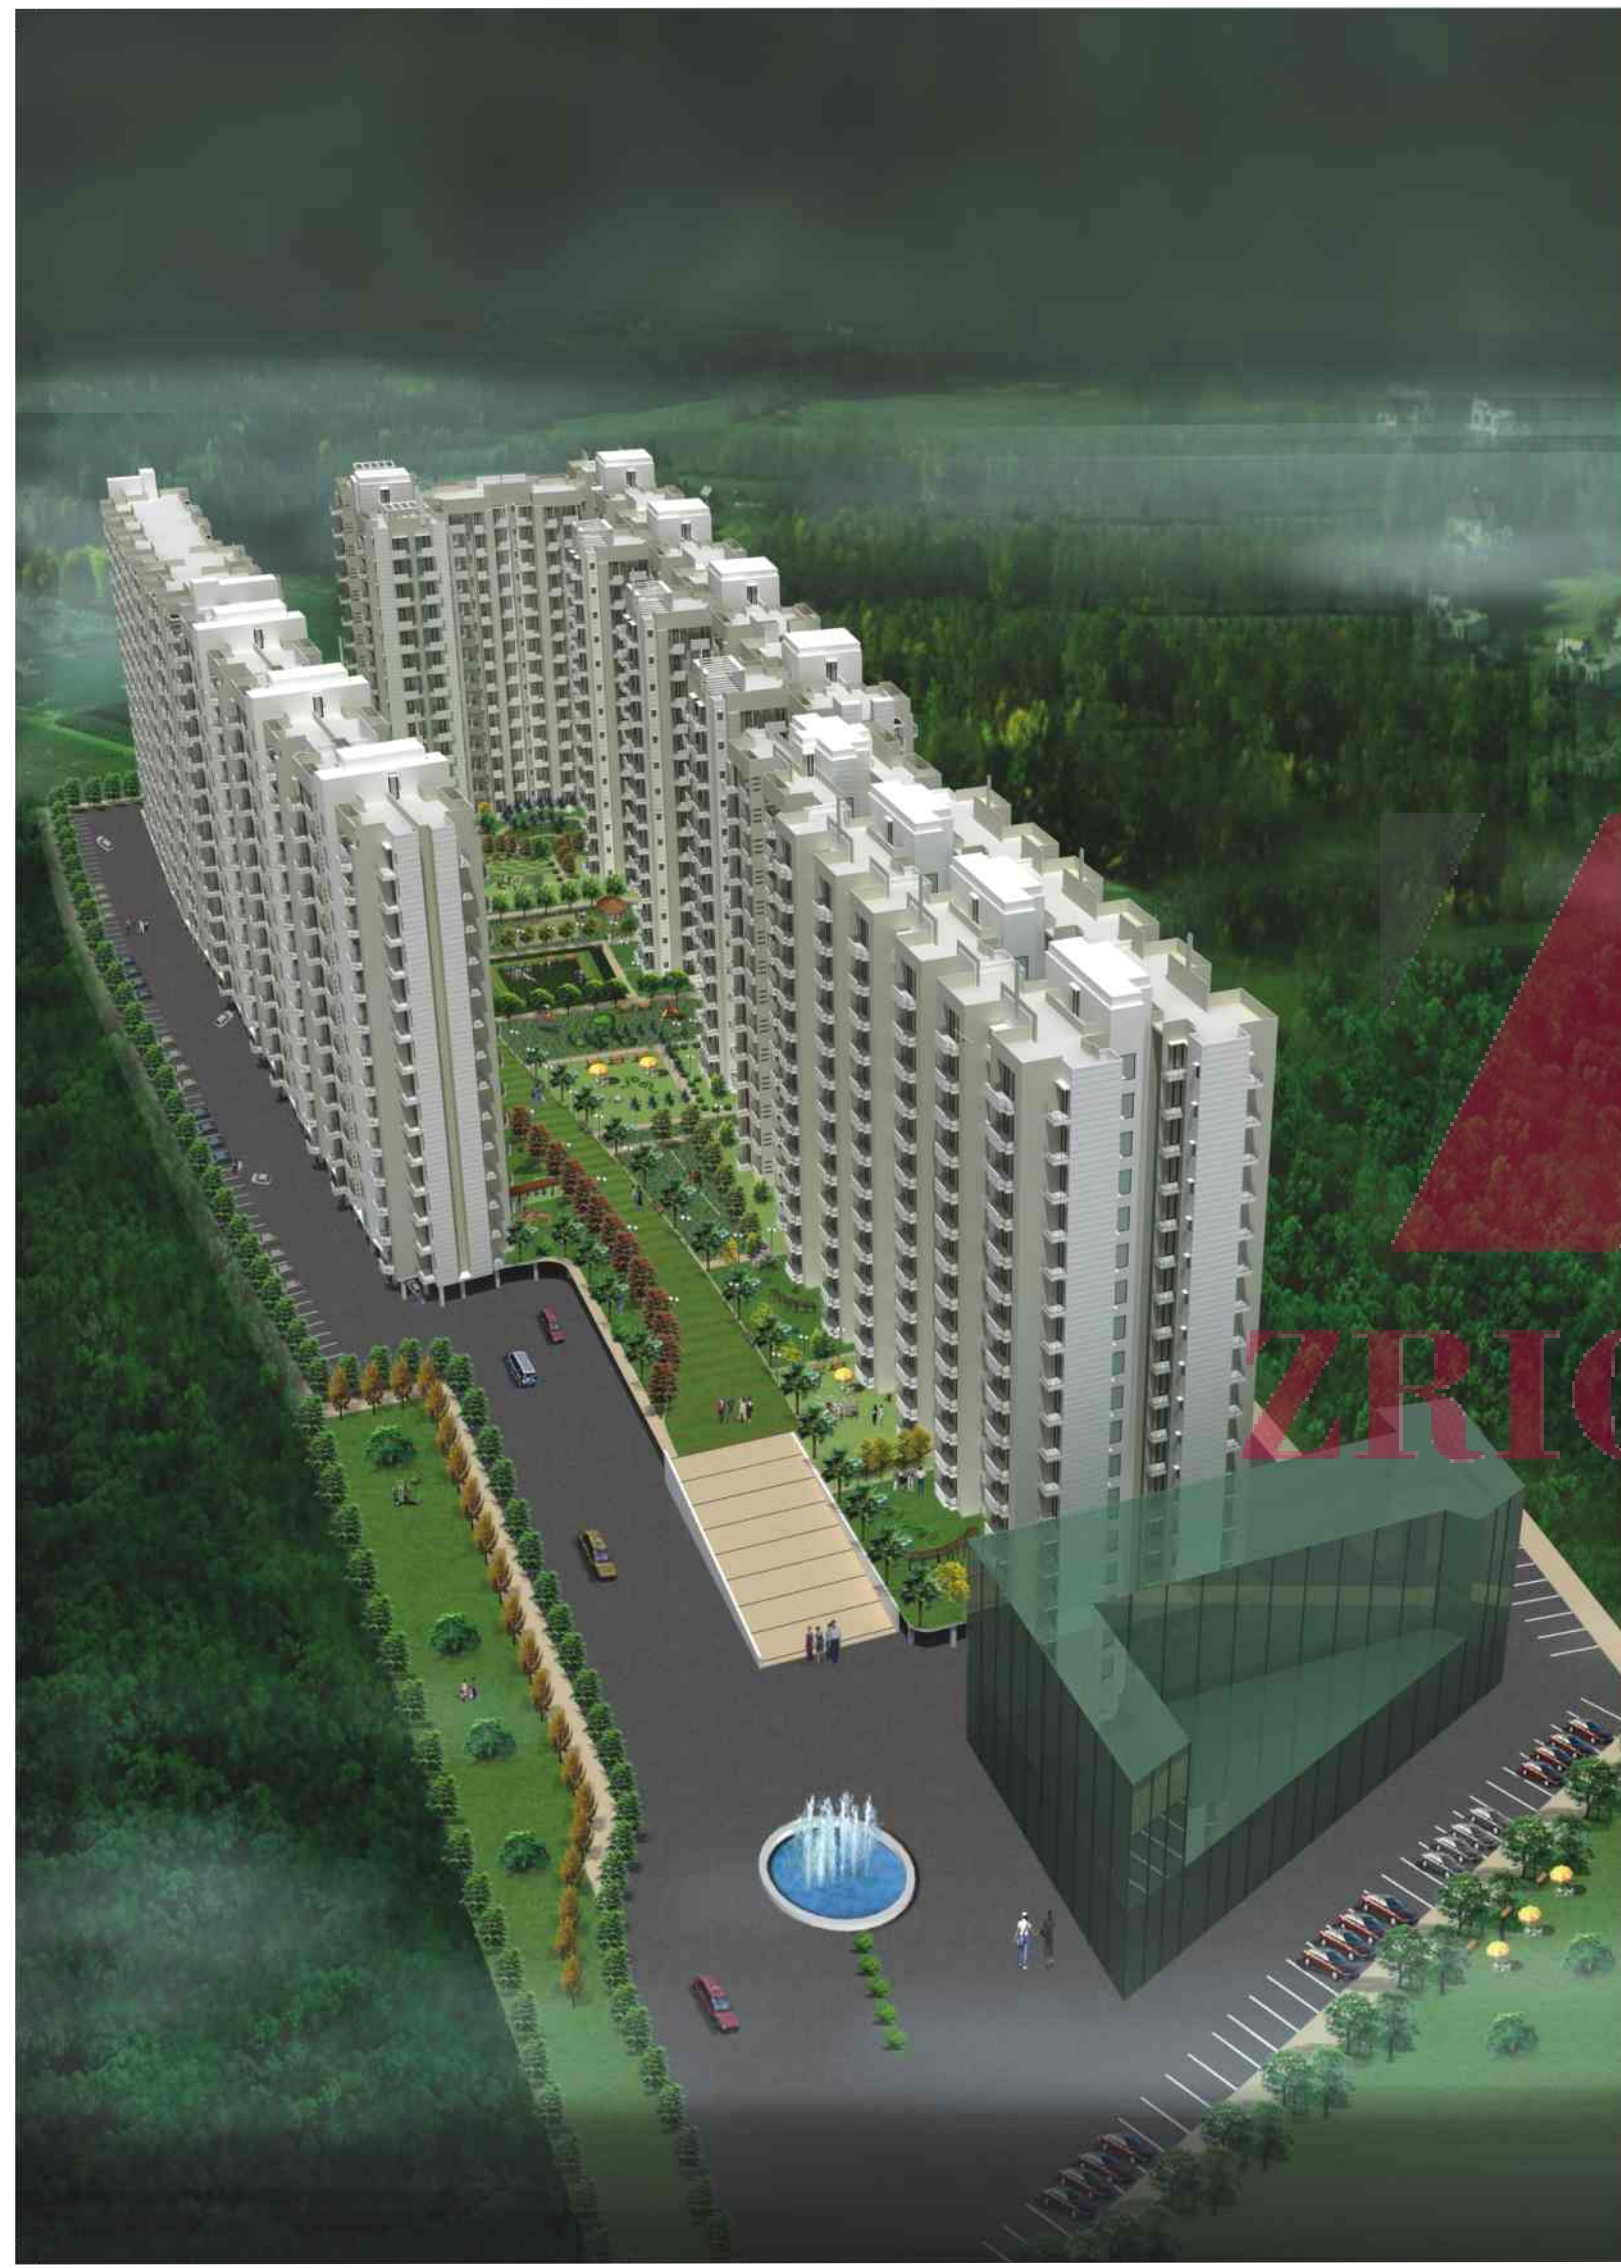

Specifications



Structure	Earthquake Resistant
Drawing/ Dining	Vitrified Tiles
Bedrooms	Vitrified Tiles
Master Bedroom	Wooden Flooring
Kitchen	
Flooring	Ceramic Tiles
Walls	Tiles upto 5' Height
Counter	Granite Counter with Stainless Steel Sink
	Tiles Upto 2' Height above counter
Toilets	
Flooring	Anti-skid Tiles
Walls	Ceramic Glazed Tiles upto 7' Height
Fittings & Fixtures	Provision for Hot and Cold Water Supply Systems
C.P. Fittings	Jaguar/ Equivalent
Balcony	
Wall Finishes	Anti-skid Tiles
Doors	Oil Bound Distemper
Outside Doors and Windows	Moulded Skin Door / Flush Door
External Finishes	Aluminium
Electrical	Permanent Texture / Paint Finish
Lift Lobby	Copper Concealed Wiring + Modular Switches
Staircase	Decorative Marble
	Marble/ Kota Stone



Note: Visual representations shown in this brochure are purely conceptual. Building plans, specifications, layout plans etc. are tentative and subject to variation and modification by the company or the competent authorities sanctioning plans.



Delivering Excellence, Enriching Lives

Terra Group has emerged as a leading real estate company. It's engaged in development of high-end residential and commercial projects. Our ability to make right decisions has helped us grow our business.

We're growing at a fast pace to be one of the most innovative real estate developers. We're committed to delivering best values to our discerning customers. Our professionalism and adherence to quality enable us surpass our customers' expectations.

We envision now not only to build better homes or offices, but also to provide better facilities, in order to offer a life of better quality.

Our Notable Endeavours

Ongoing Projects

Terra City
Designed to care
BHIWADI



Terra Floors

Terra Villas

Terra greens
BHIWADI



Upcoming Project

Terra Elegance
BHIWADI



Member of
CREDAI

Location Map Not to Scale



RAS
ARCHITECTS
9418861110
990337898
990340688
34-BVM, DLF-II
GURGAON

Principal Architect :

Terra Castle
Idyllic living experience