











Meerut Pauni National Hwy

DIVYA LOK

Forte Institute of Technology

DEFENCE COLONY

PANCHWATI COLONY

GANGAPURAM

Overhead Water Tank

AZAD NAGAR

RAJPURA

KV Sikh Lines

YASHODA KUNJ

SUBHASH NAGAR

NEHRU NAGAR

KASERU BAKSAR

119

Defence Colony Park

F-POCKET

J-POCKET

LAL PARK COLONY

TIRUPATI GARDEN

GP-POCKET

GANGA DHAM

Overhead Water Tank

KASERUKHERA

Overhead Water Tank

A BLOCK

Rd Number 1

A-POCKET

HP-POCKET

KP-POCKET

GANGA GREEN CITY

Meerut Pauni National Hwy

ZRICKS.COM

119

A-POCKET

RADHA GARDEN

C-POCKET

K-POCKET

NP-POCKET

N-POCKET

GANGA NAGAR

CP-POCKET

L-POCKET

Baba Bansalwa Marg


SHIPRA VIHAR

O-POCKET

GANGA VATIKA

P-POCKET

GANGA SAGAR

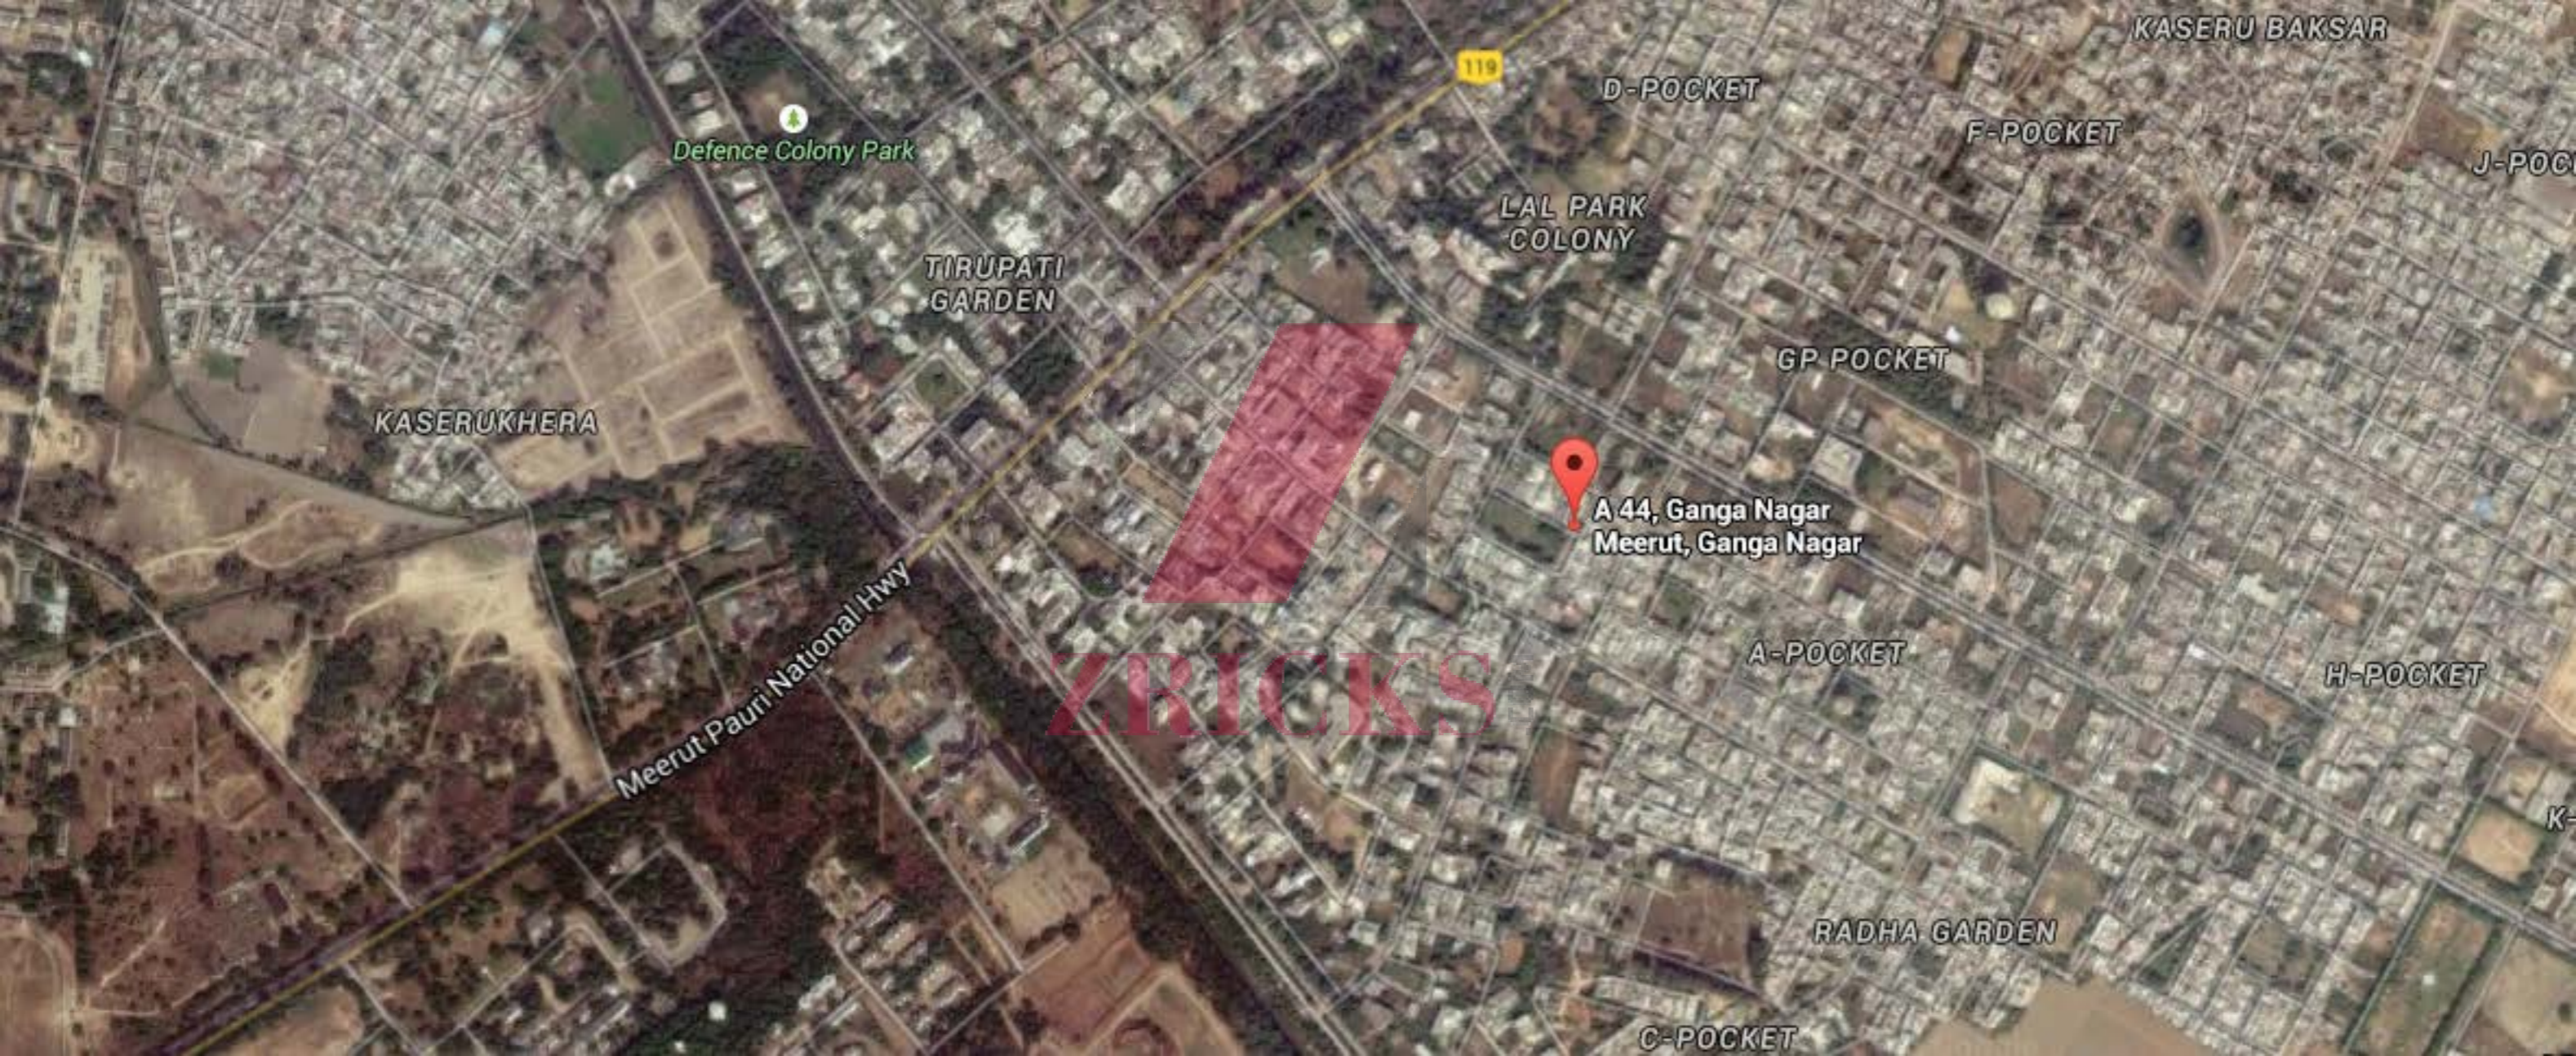

Defence Colony Park

TIRUPATI GARDEN

KASERUKHERA

Meerut Pauri National Hwy

110

D-POCKET

LAL PARK COLONY

GP POCKET

A 44, Ganga Nagar
Meerut, Ganga Nagar

ZIRICKS

A-POCKET

RADHA GARDEN

C-POCKET

F-POCKET

H-POCKET

KASERU BAKSAR

J-POCKET

K-

Project Specification :

Super structure : RCC framed structure, with brick work in cement mortar 1:5 in 230mm wall and 1:4 in 115mm wall.

Living/Dining Room / Lobby :

Flooring and skirting : (vitrified Tiles) False ceiling with colored glass work provision for concealed lights & POP

Well finishes : Designer paint with plastic emulsion.

Bedrooms

Flooring : Vitrified tiles with skirting.

Ceiling : Bedroom ceiling shall be furnished with plaster of Paris and plastic emulsion.

Wall finishes : All internet walls shall be treated with cement/enamel based wall putty and thereafter painted with latest shades

Cupboards : 19mm wooden cupboard with latest mica in all bedrooms.

Door and window shutters : One side teak veneer flush door and hard wood window shutters in natural finish with wire mesh & reflective glass.

Chawkhats : All chawkhats shall be in hard wood.

Toilets

Sanitation : G.I. pipe for water supply for hot and cold system, with PVC piping for waste and Sewerage disposal

Flooring : Anti skid tiles

Wall Finish : Glazed/matt finished wall tiles with border of any leading brand

Fittings : C.P. fittings in fancy design & white vitreous chinaware.

Kitchen

Flooring : Anti skid ceramic /porcelain or vitrified tiles

Wall Finish : ceramic tiles up to 2 feet height above counter and thereafter plastic paint.

Counter : Pre-polished granite (black/maroon) Rack/Cabinets : Kitchen storage cabinets with modular accessories.

Exterior : Tile cladding with cement based exterior paints (apex, weather shield etc.)including necessary surface preparation.

Electrical : Multi stranded copper wiring, concealed conduits, protective MCB's, modular switches with provision for sufficient power & light points, TV, Telephone, intercom, and broadband sockets in drawing and bedrooms.