



Satyam Residency NH-91



ZRICKS.COM

ही फ्लैट
न्सी



Company Profile & Vision

As company main motto is to provide the home to every Government employee of the country & the person who are unable to make their own homes. The company has plan to give them their dream home in easy payment mode, and lowest rates for their better & secure future. The company with honest moral, sound business ethics, quality & committed team of invaluable experience and with long term relationship is scaling us grade height in real estate world with outstanding success & glory after the grand success of our project. the company is decided to provide easy mode of payment to its believers.

Great Investment Opportunity

Free hold residential plots at unbelievable prices. Over the last few years greater Noida / Ghaziabad has undergone totally different and well planned transformation from the India Heritage City to one of the Mega Cities of future India.

Facilities

- 28' Wide Road
- Daber Road
- Street Plantation
- Temple
- Market
- Commercial
- Sewerage System
- 24x7 Security
- Covered Boundary
- Street Lighting


Features

- NH-91 0 Km.
- NH-24 1 Km.
- Lal Kaun 1 Km.
- College 0 Km
- Bank 200 M.
- Petrol Pump 0 Km.
- School 0 Km
- Multiplex 1.5 Km.
- Hospital 500 M.
- Ghaziabad Station 4 Km.
- Proposed Metro 1 Km.
- Auto Stand 0 Km.
- Greater Noida Sec.-16 1 Km

Actual Site Photos



Road View

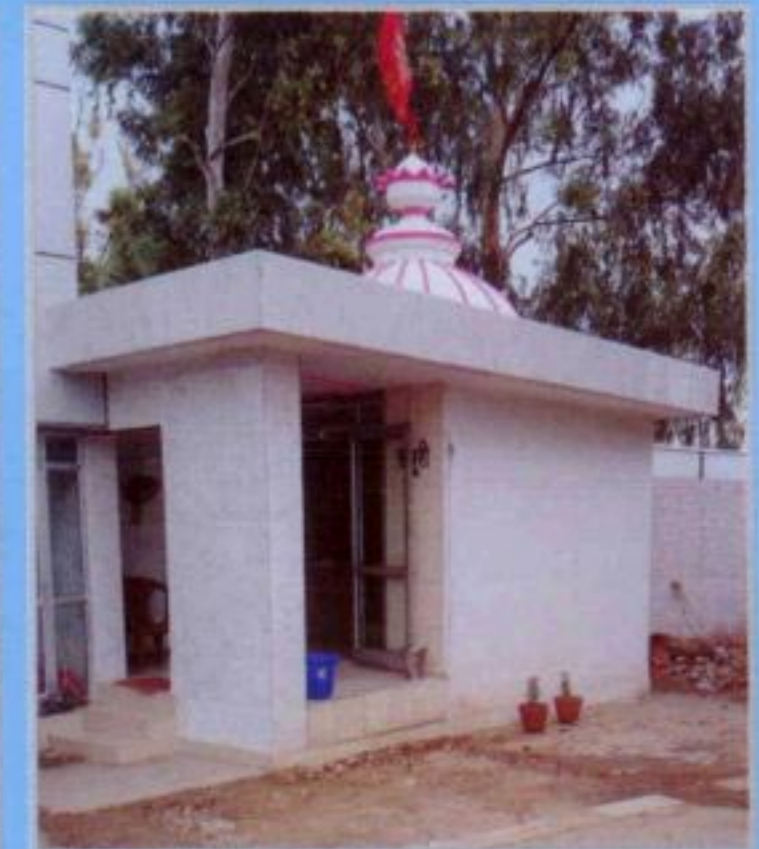

Temple View

Sweet Home offers you a lifestyle that is truly unique and built only for your indulgence. Replete with every possible comfort, this self-sufficient residential township makes sure leisure is at par with your desires. Some of the best global practices have been maintained in the township.

Common Facilities

- Power Backup
- Security & CCTV
- Fire Fighting
- Lift
- Gymnasium
- Multi-purpose Hall
- Landscape Gardens




ZRIK'S

Commercial Facilities

- Medical Centre
- Retail Outlets



1 BHK

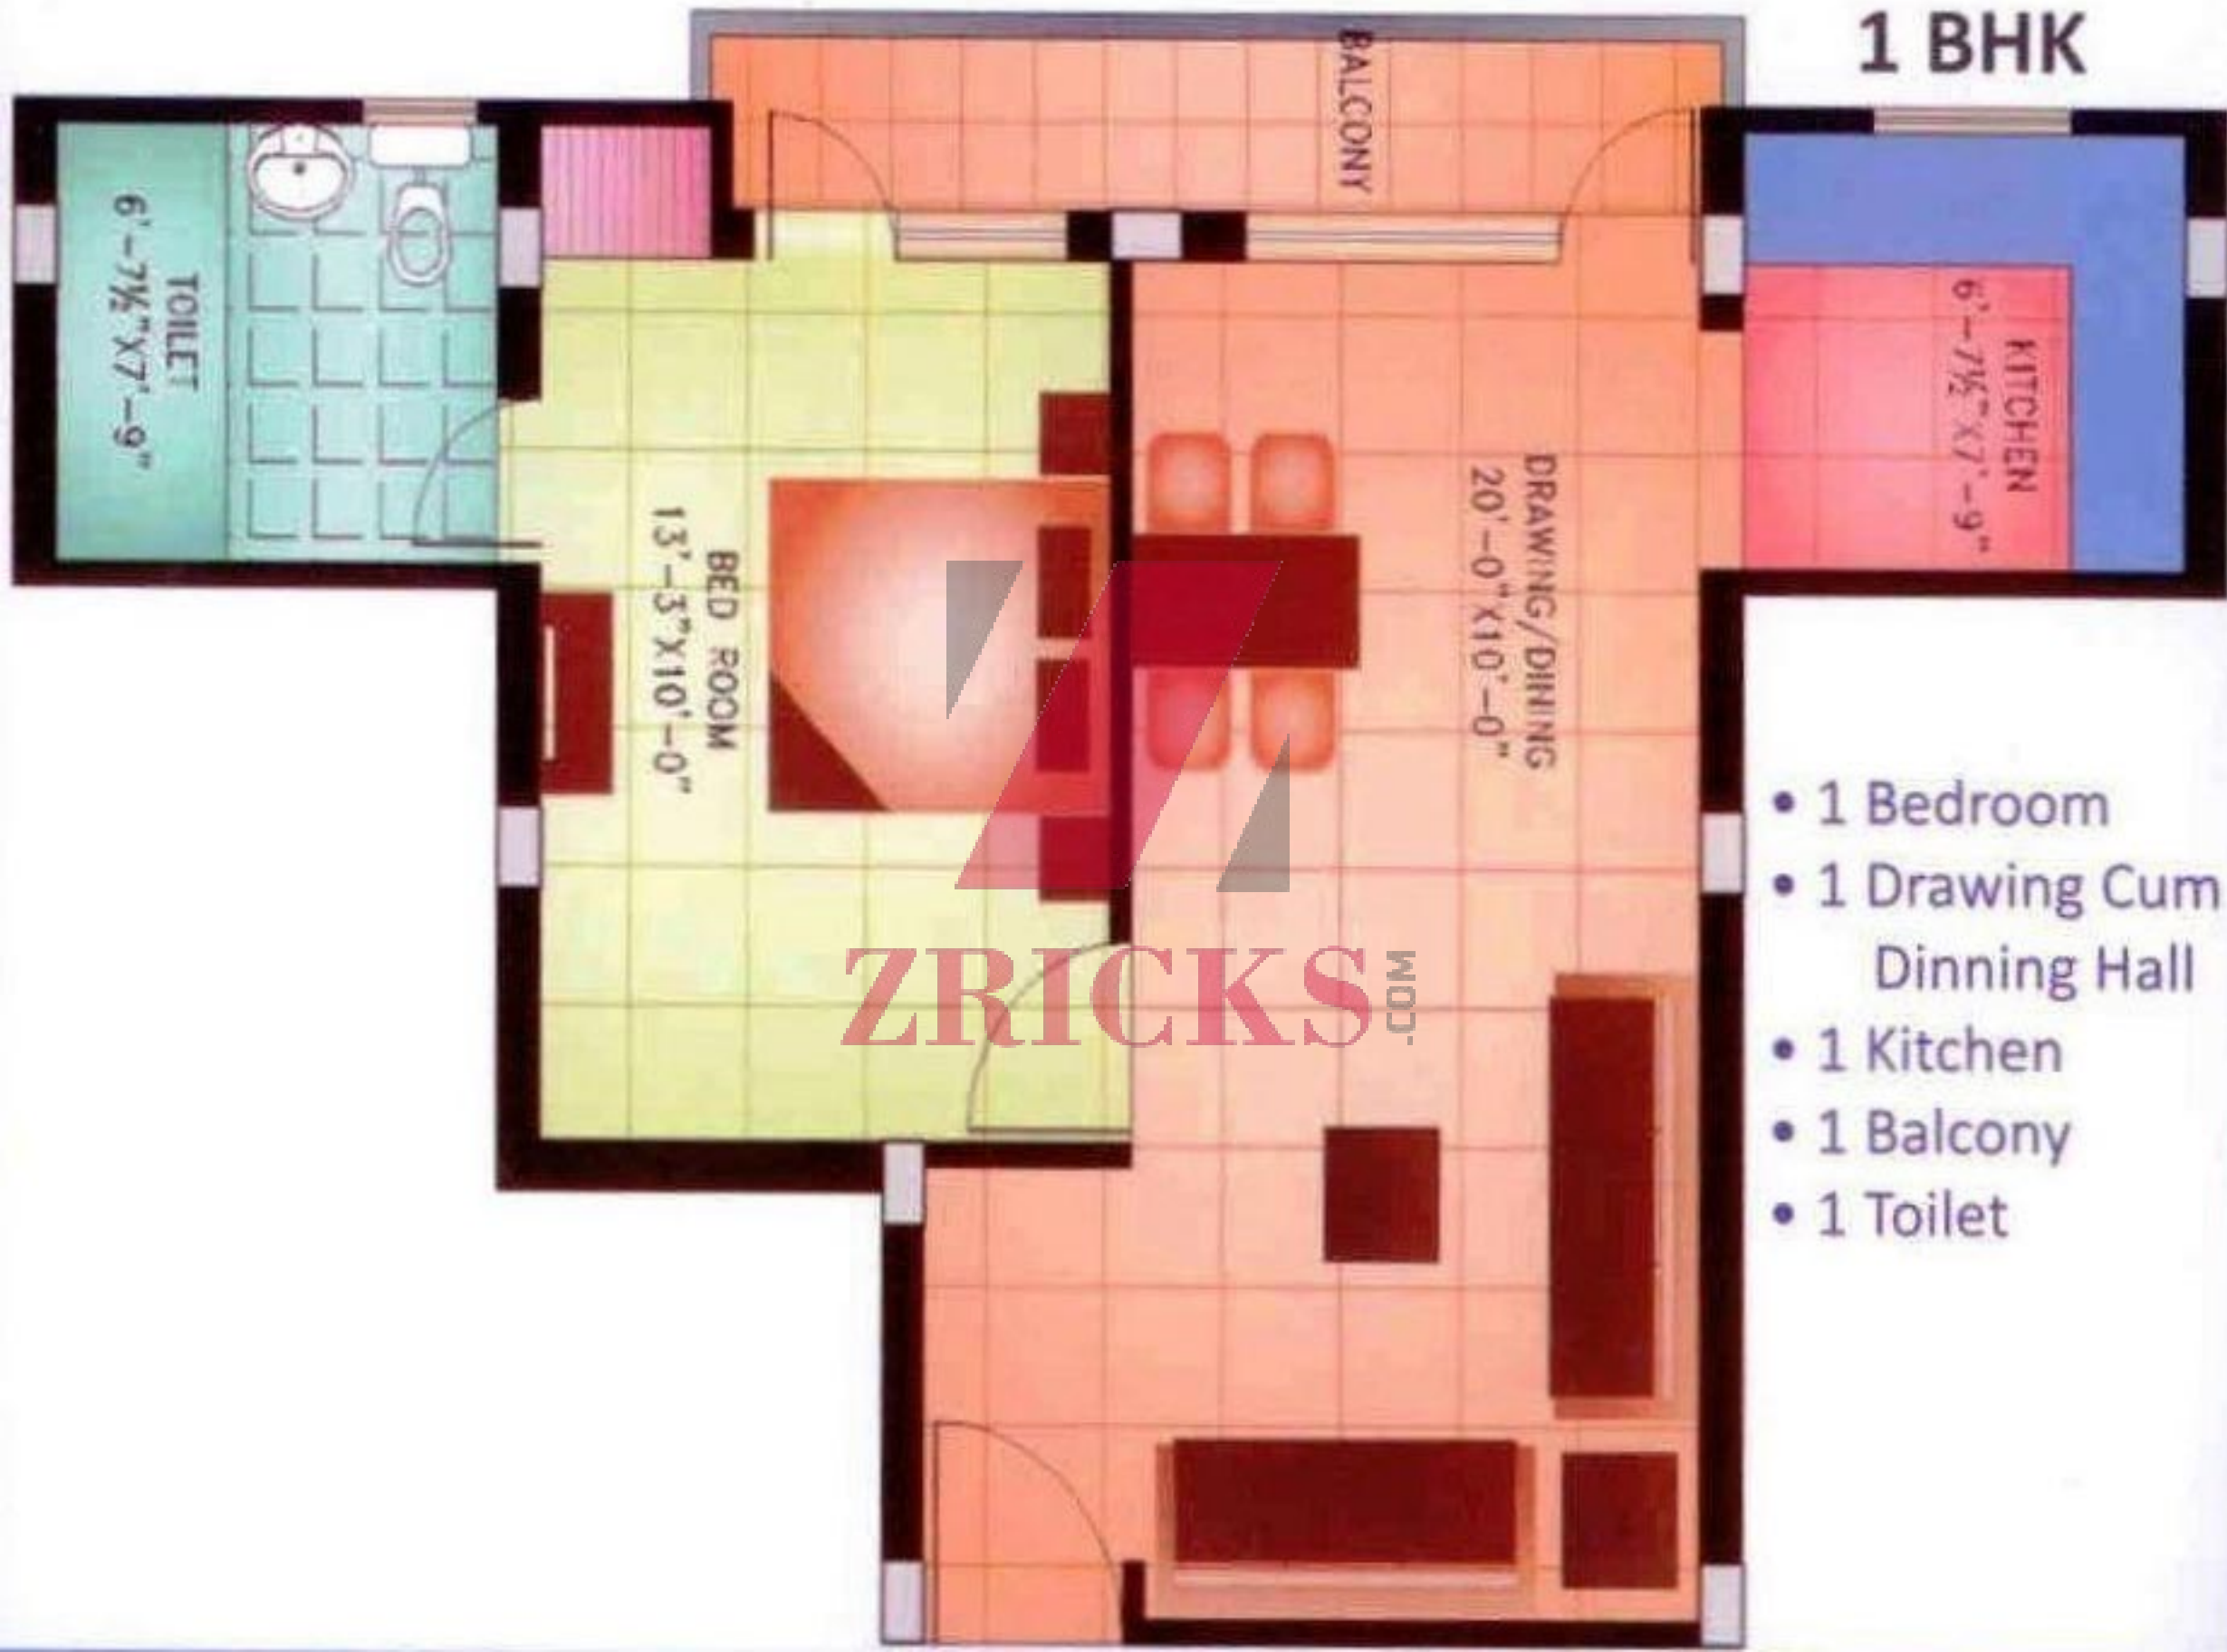

- 1 Bedroom
- 1 Drawing Cum Dinning Hall
- 1 Kitchen
- 1 Balcony
- 1 Toilet

ZRICKS MOD



2 BHK

Details of 2 BHK


- 2 Bedrooms
- 1 Drawing Cum Dinning Hall
- 1 Kitchen
- 2 Balconies
- 2 Toilets

Details of 2 BHK

- 2 Bedrooms
- 1 Drawing Cum Dinning Hall
- 1 Kitchen
- 2 Balconies
- 2 Toilets



2 BHK

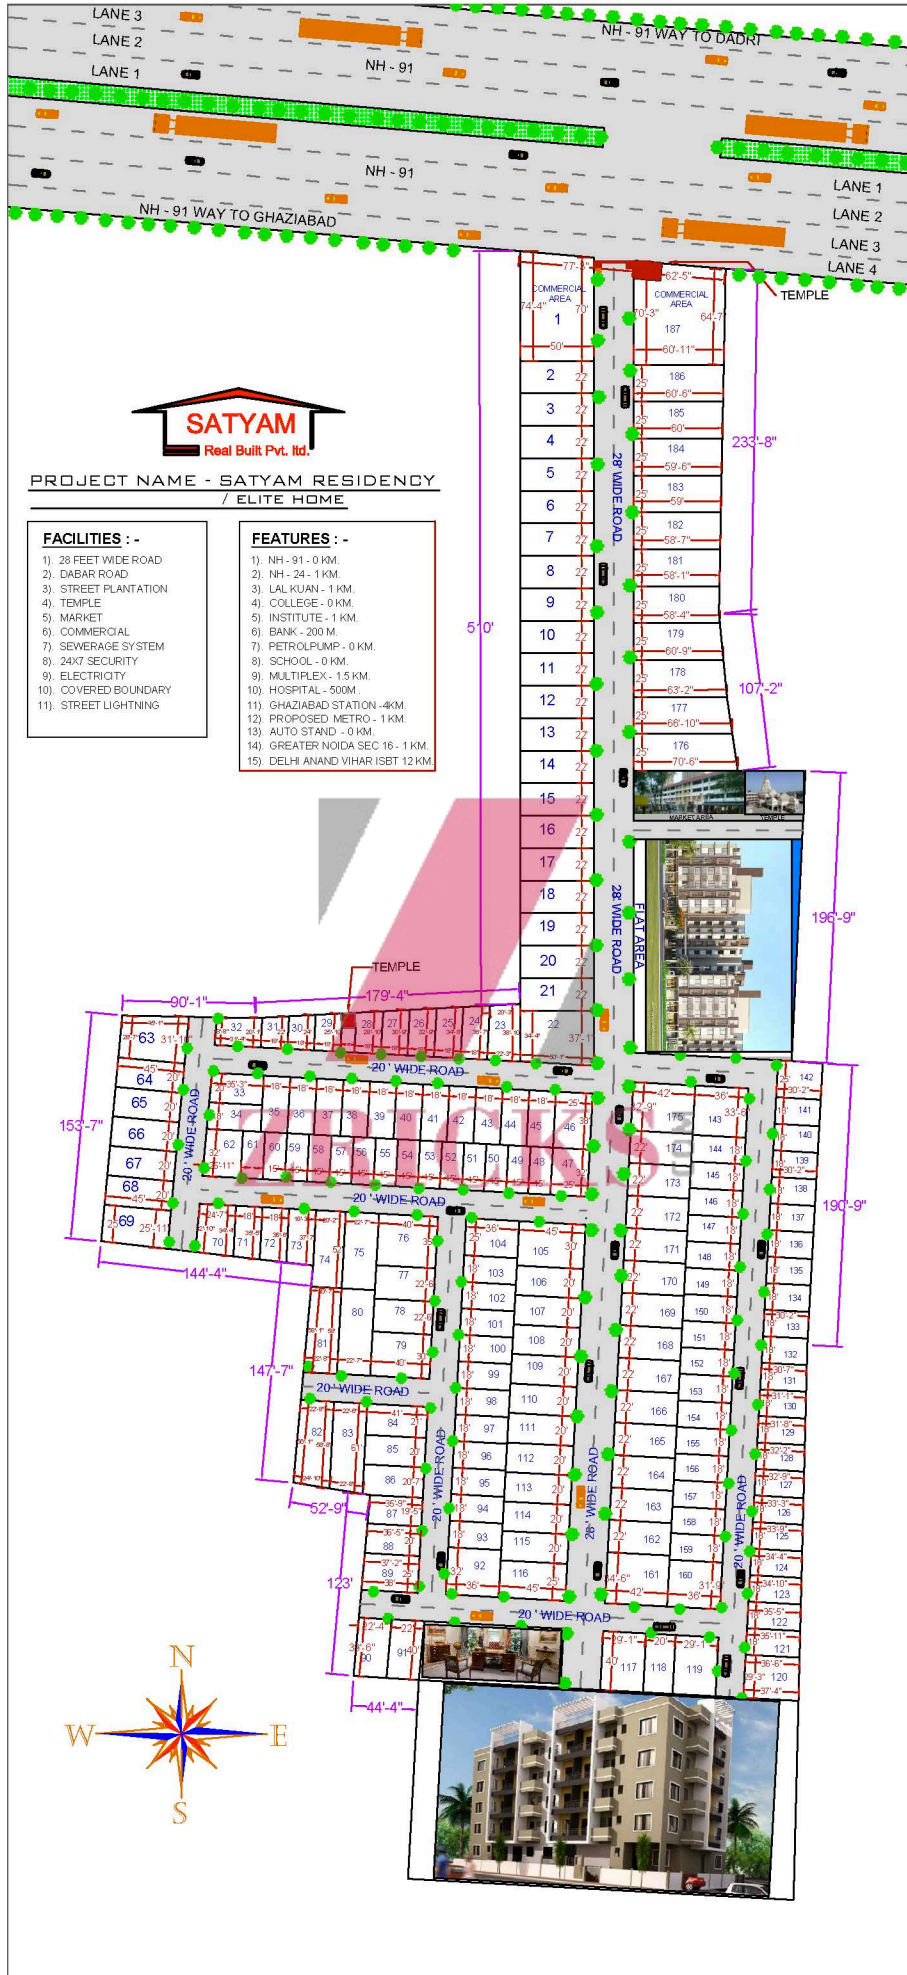


PROJECT NAME - SATYAM RESIDENCY / ELITE HOME


FACILITIES :-

- 1). 26 FEET WIDE ROAD
- 2). DABBAR ROAD
- 3). STREET PLANTATION
- 4). TEMPLE
- 5). MARKET
- 6). COMMERCIAL
- 7). SEWERAGE SYSTEM
- 8). 24X7 SECURITY
- 9). ELECTRICITY
- 10). COVERED BOUNDARY
- 11). STREET LIGHTNING

FEATURES :-

- 1). NH - 91 - 0 KM.
- 2). NH - 24 - 1 KM.
- 3). LAL KUAN - 1 KM.
- 4). COLLEGE - 0 KM.
- 5). INSTITUTE - 1 KM.
- 6). BANK - 200 M.
- 7). PETROL PUMP - 0 KM.
- 8). SCHOOL - 0 KM.
- 9). MULTIPLEX - 1.5 KM.
- 10). HOSPITAL - 500M.
- 11). GHAZIABAD STATION - 4KM.
- 12). PROPOSED METRO - 1 KM.
- 13). AUTO STAND - 0 KM.
- 14). GREATER NOIDA SEC 16 - 1 KM.
- 15). DELHI ANAND VIHAR ISBT 12 KM.

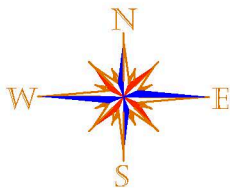

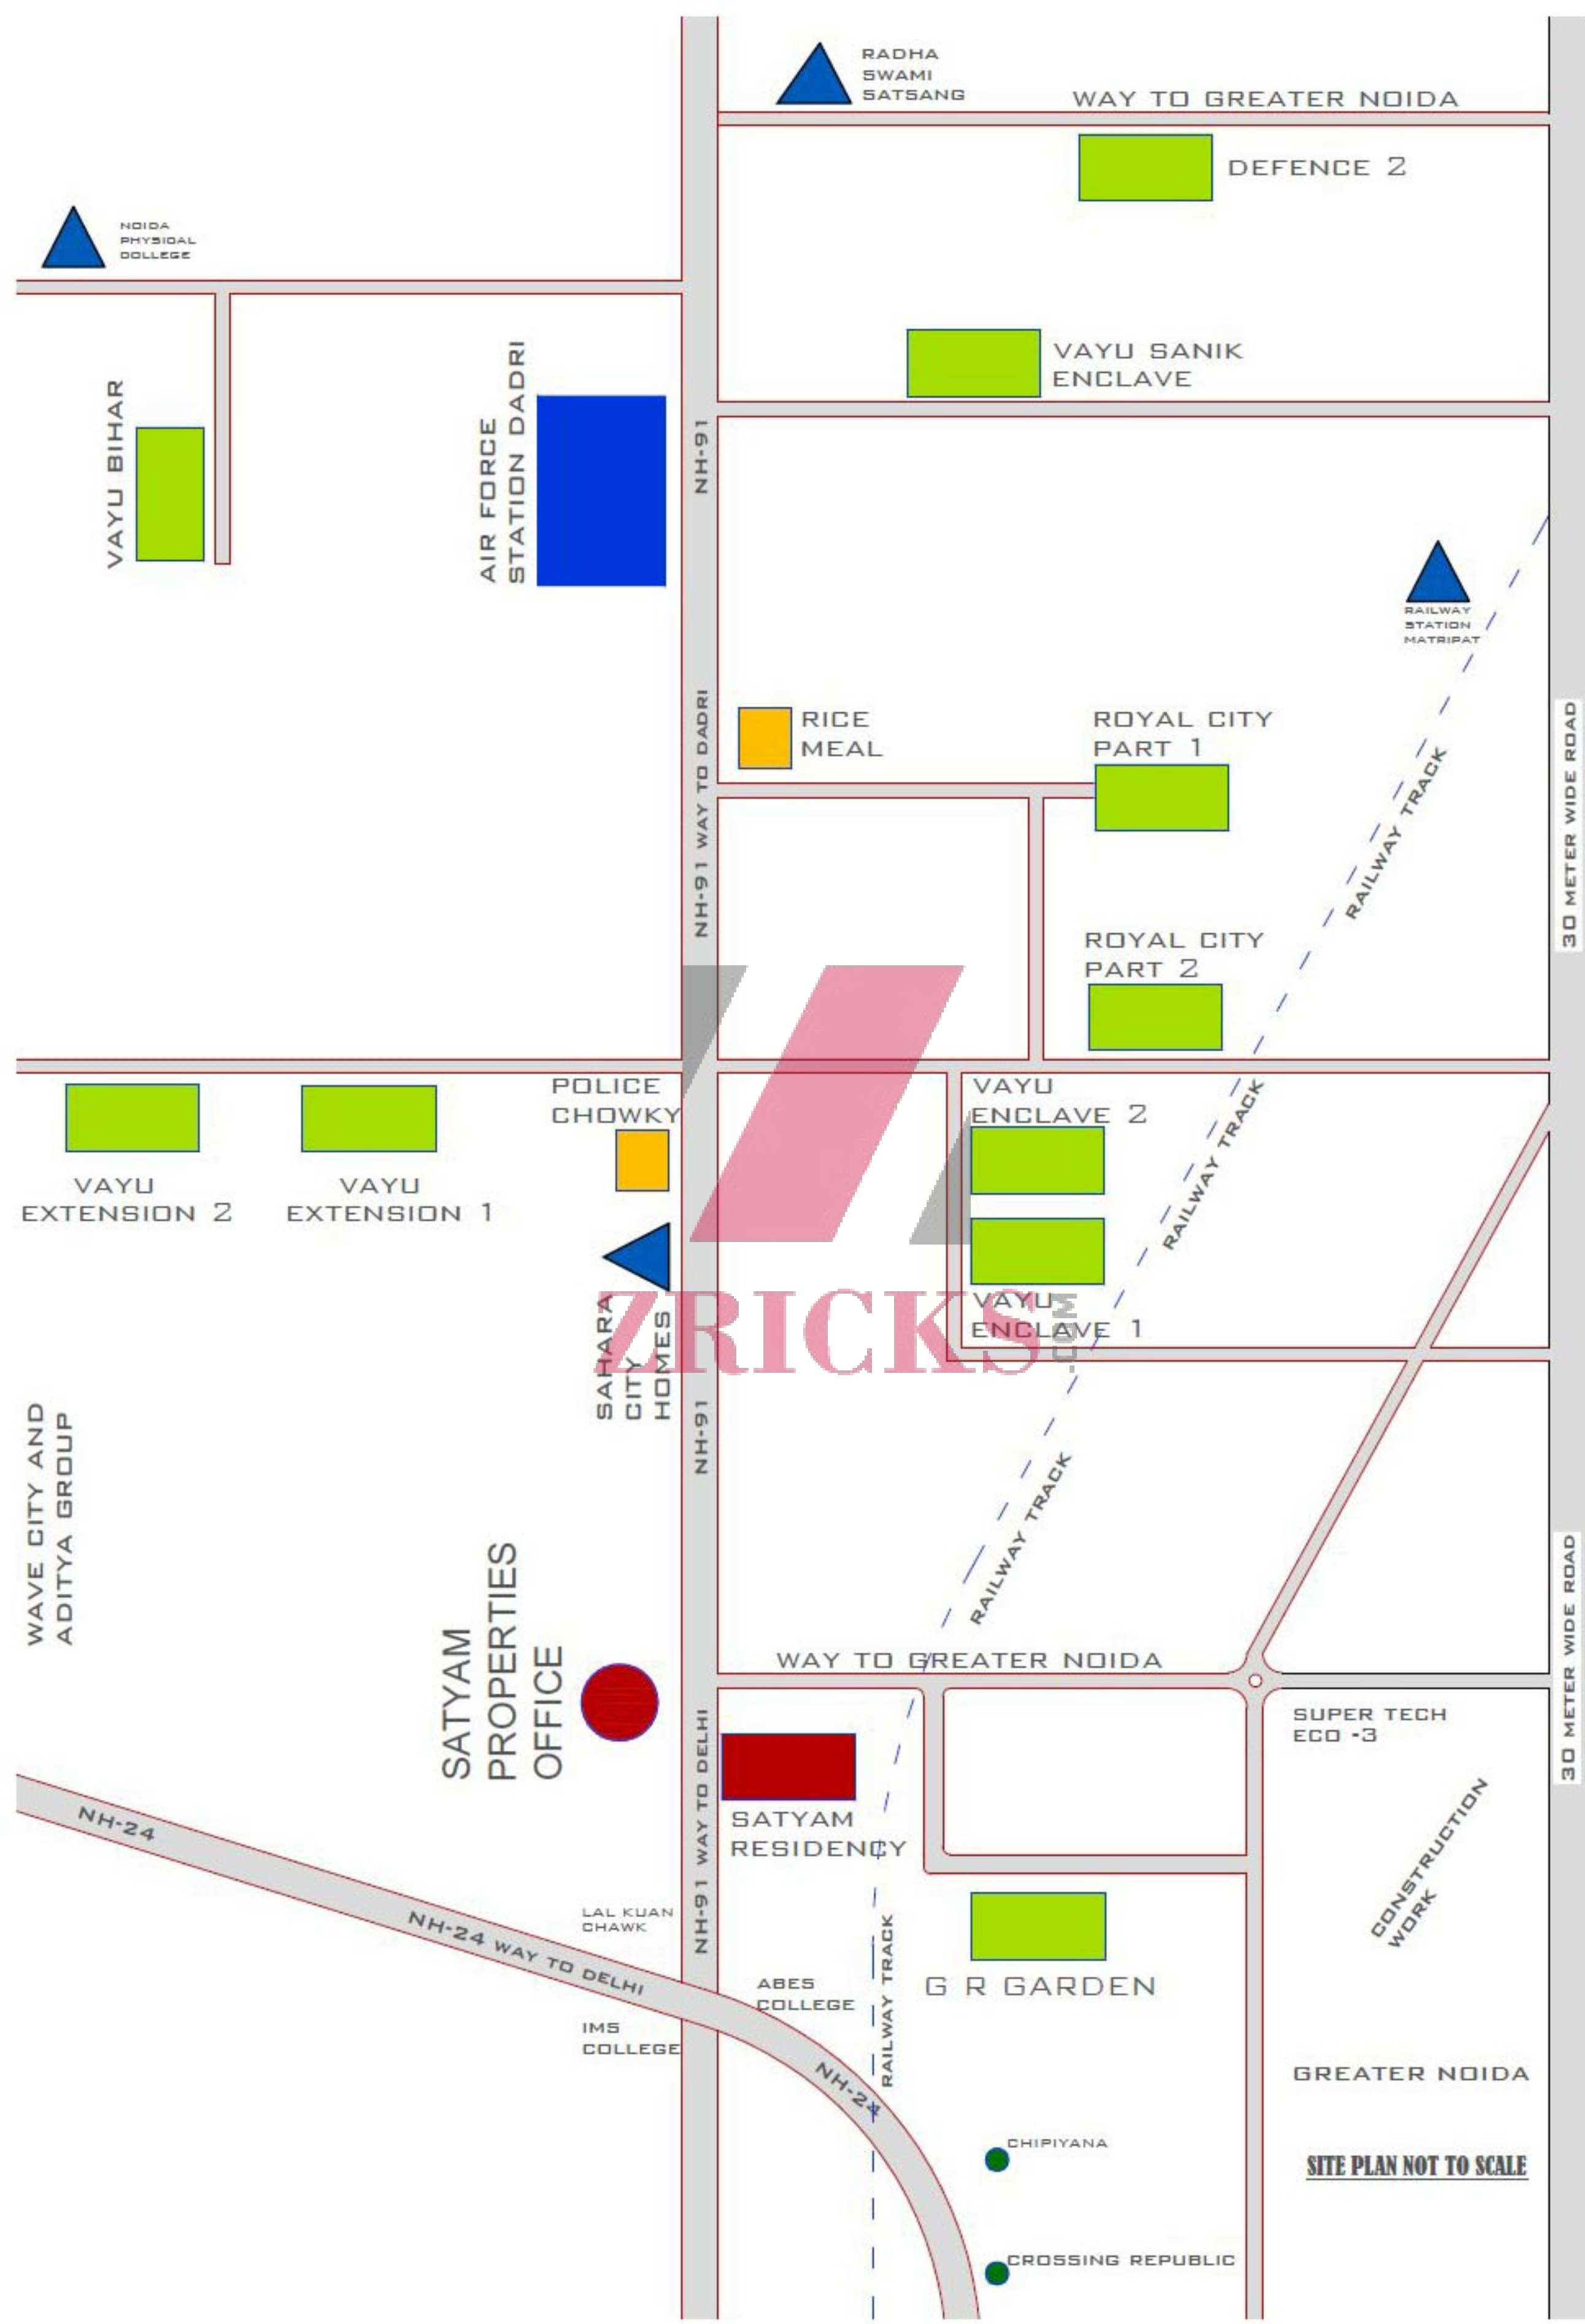

NOIDA PHYSICAL COLLEGE

RADHA SWAMI SATSANG

WAY TO GREATER NOIDA

DEFENCE 2

VAYU BIHAR

AIR FORCE STATION DADR

VAYU SANIK ENCLAVE

RAILWAY STATION MATRIPAT

NH-91

NH-91 WAY TO DADR

RICE MEAL

ROYAL CITY PART 1

ROYAL CITY PART 2

30 METER WIDE ROAD

VAYU EXTENSION 2

VAYU EXTENSION 1

POLICE CHOWKY

SAHARA CITY HOMES

VAYU ENCLAVE 2

VAYU ENCLAVE 1

RAILWAY TRACK

WAVE CITY AND ADITYA GROUP

SATYAM PROPERTIES OFFICE

NH-91

WAY TO GREATER NOIDA

30 METER WIDE ROAD

SATYAM RESIDENCY

SUPER TECH ECO -3

CONSTRUCTION WORK

NH-24

NH-24 WAY TO DELHI

LAL KUAN CHAWK

NH-91 WAY TO DELHI

ABES COLLEGE

G R GARDEN

RAILWAY TRACK

IMS COLLEGE

GREATER NOIDA

CHIPIYANA

CROSSING REPUBLIC

SITE PLAN NOT TO SCALE