





www.Zricks.com



www.Zricks.com



ZRICKS



ZRICKS



ZRICKS

www.Zricks.com




ZRICKS

The Park
residence
OLYMPIA

www.Zricks.com



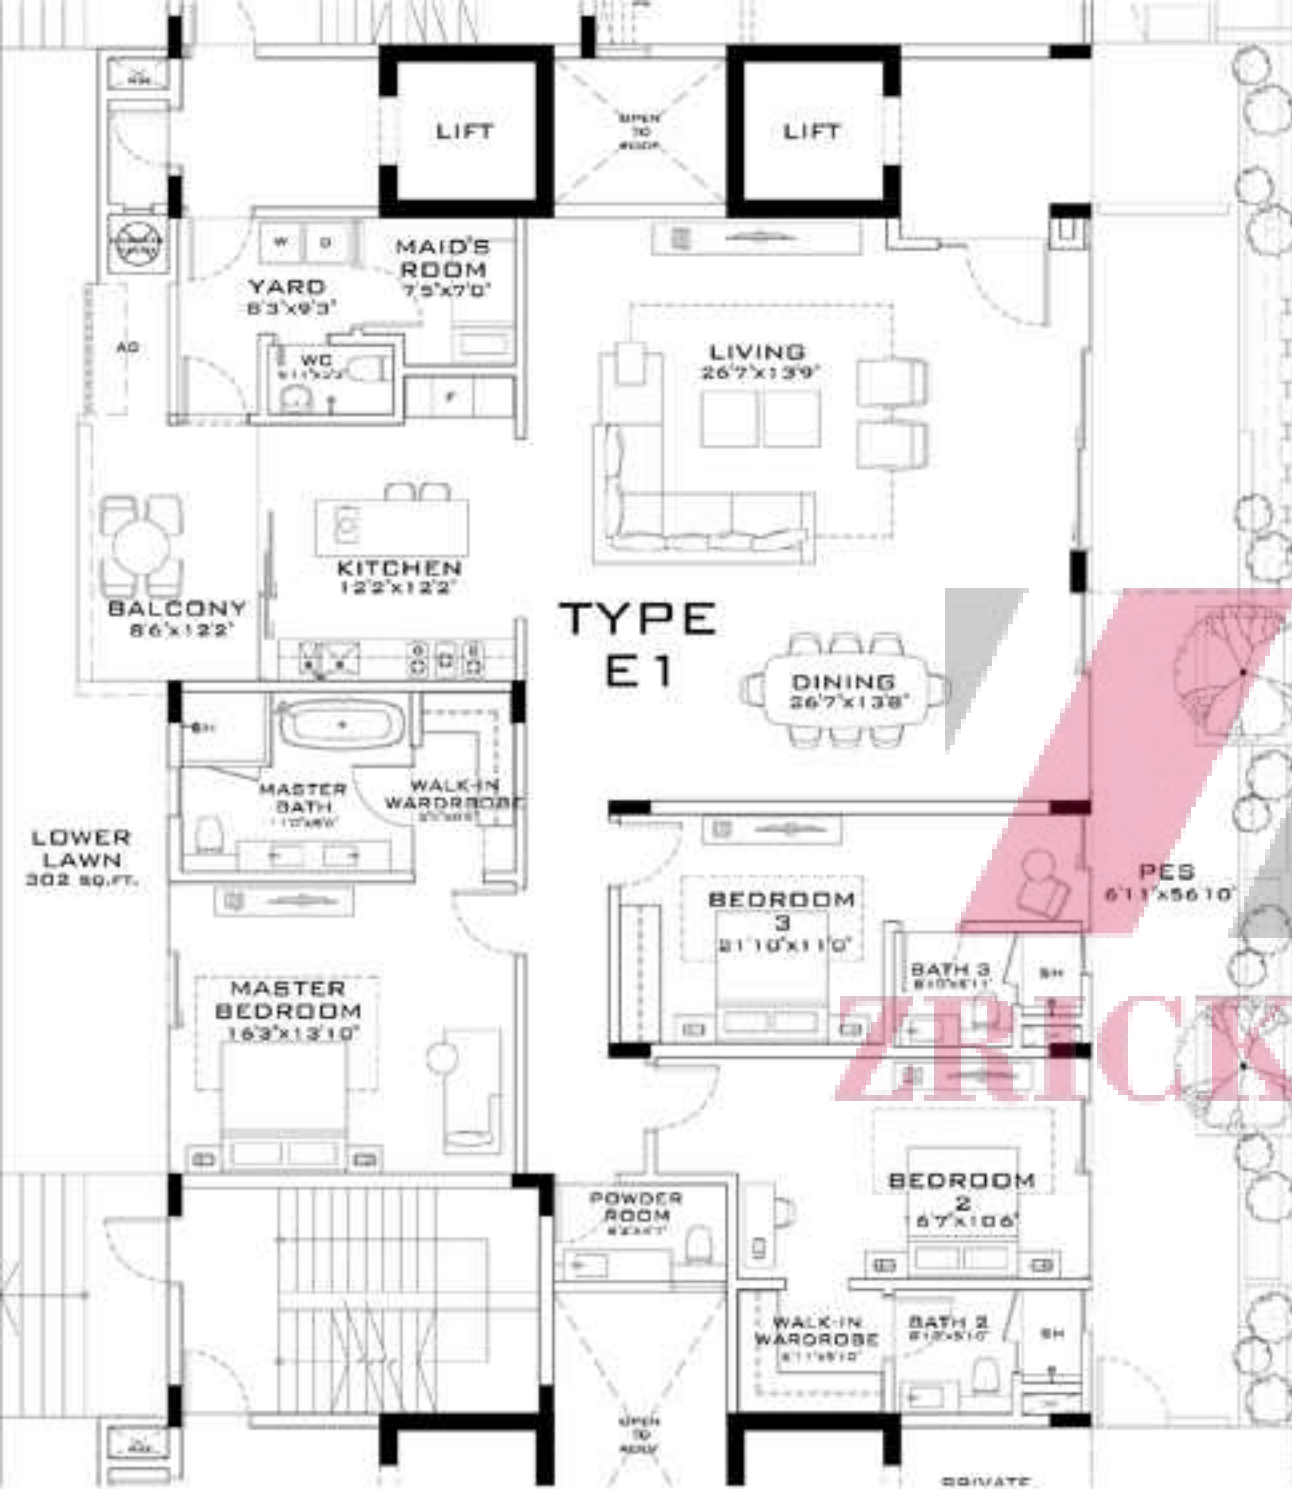

TYPE
E1

ZRICKS .COM



UNIT E1
GROUND FLOOR
SCALE 1:100_A3




TYPE
B2

ZRICKS.COM



UNIT B2, B3, B4
1ST TO 3RD FLOOR
SCALE 1:100_A3

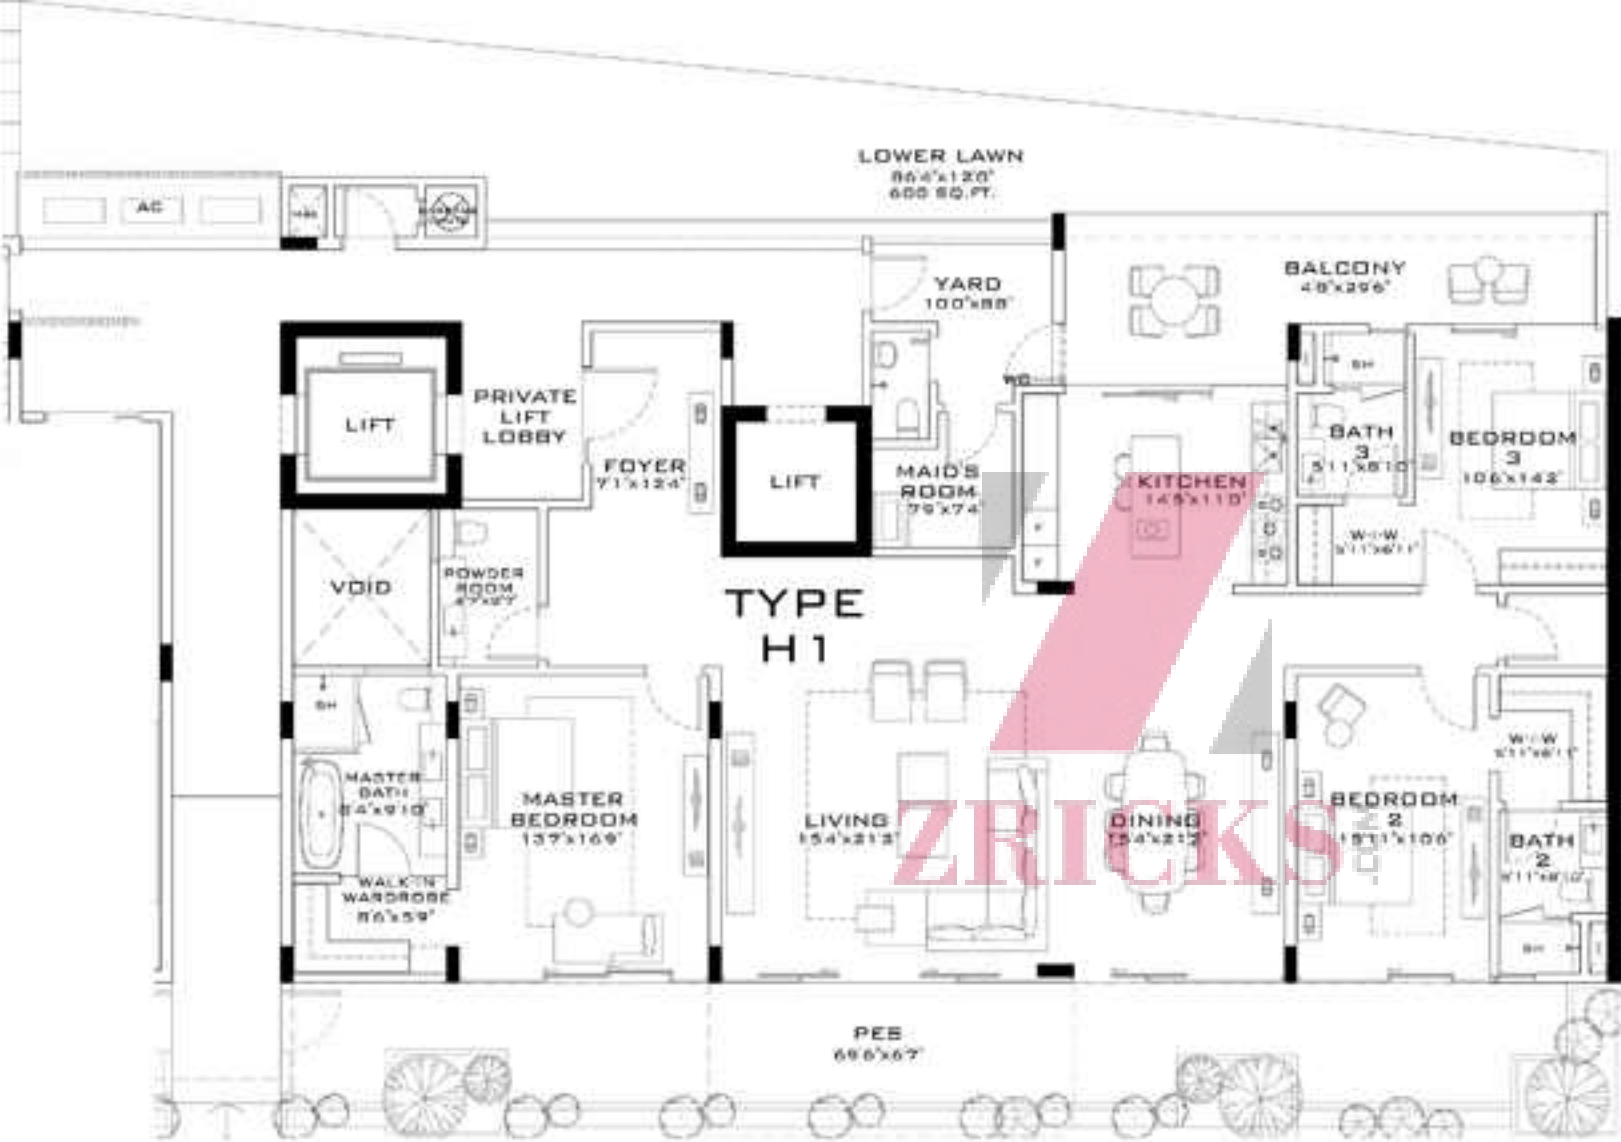

LOWER LAWN
86'0" x 120"
600 SQ. FT.

TYPE
H1



UNIT H1
GROUND FLOOR
SCALE 1:100_A3

LOWER LAWN
536'x128'
295 SQ. FT. (REAR & SIDE)

BALCONY
349'x86'

AC

YARD
66'x92'

LIFT

BATH 2
57'x810'

BATH 3
511'x810'

BEDROOM 2
108'x118'

BEDROOM 3
112'x118'

KITCHEN
145'x1210'

MAID'S ROOM
72'x710'

FOYER
79'x65'

TYPE
G1

STORE
510'x211'

MASTER BEDROOM
165'x133'

WALK-IN WARDROBE
710'x90'

POWDER ROOM
92'x47'

DINING
182'x213'


LIVING
158'x213'

MASTER BATH
114'x75'

PES
709'x67'




UNIT G1
GROUND FLOOR
SCALE 1:100 A3

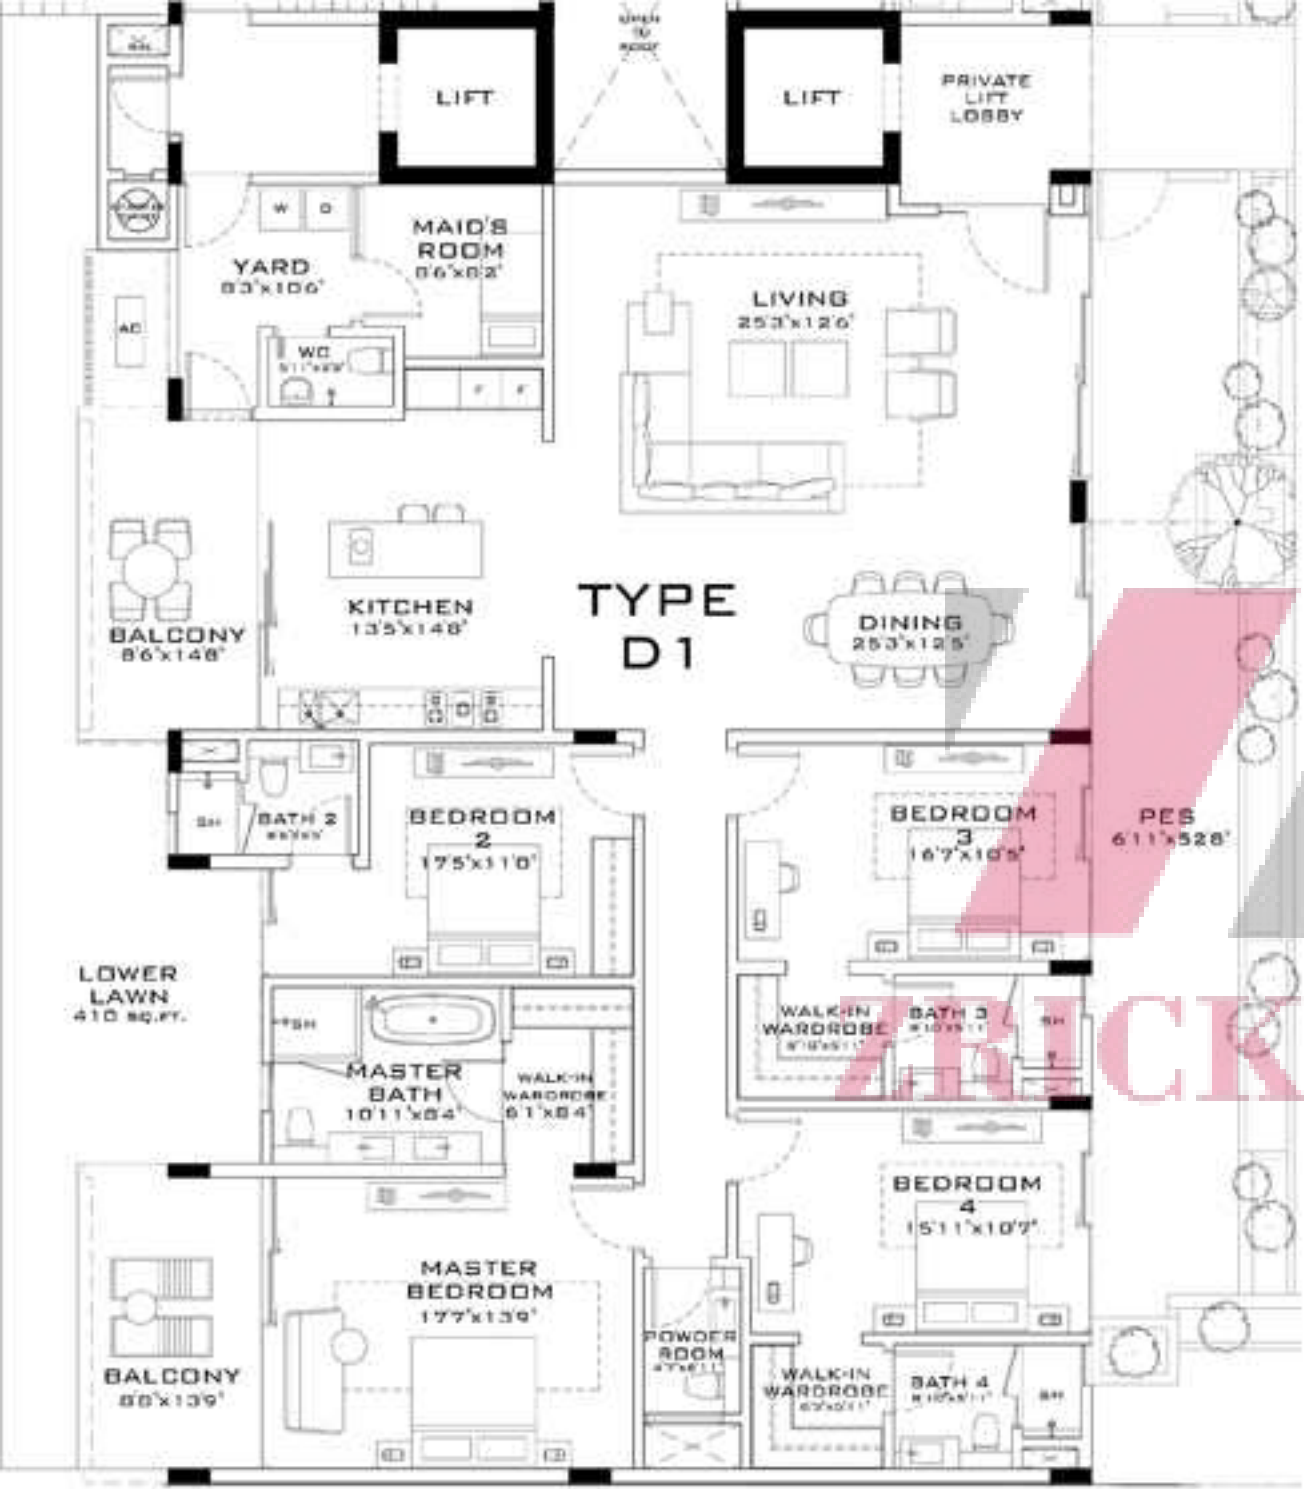


TYPE
D1




UNIT D1
GROUND FLOOR
SCALE 1:100_A3

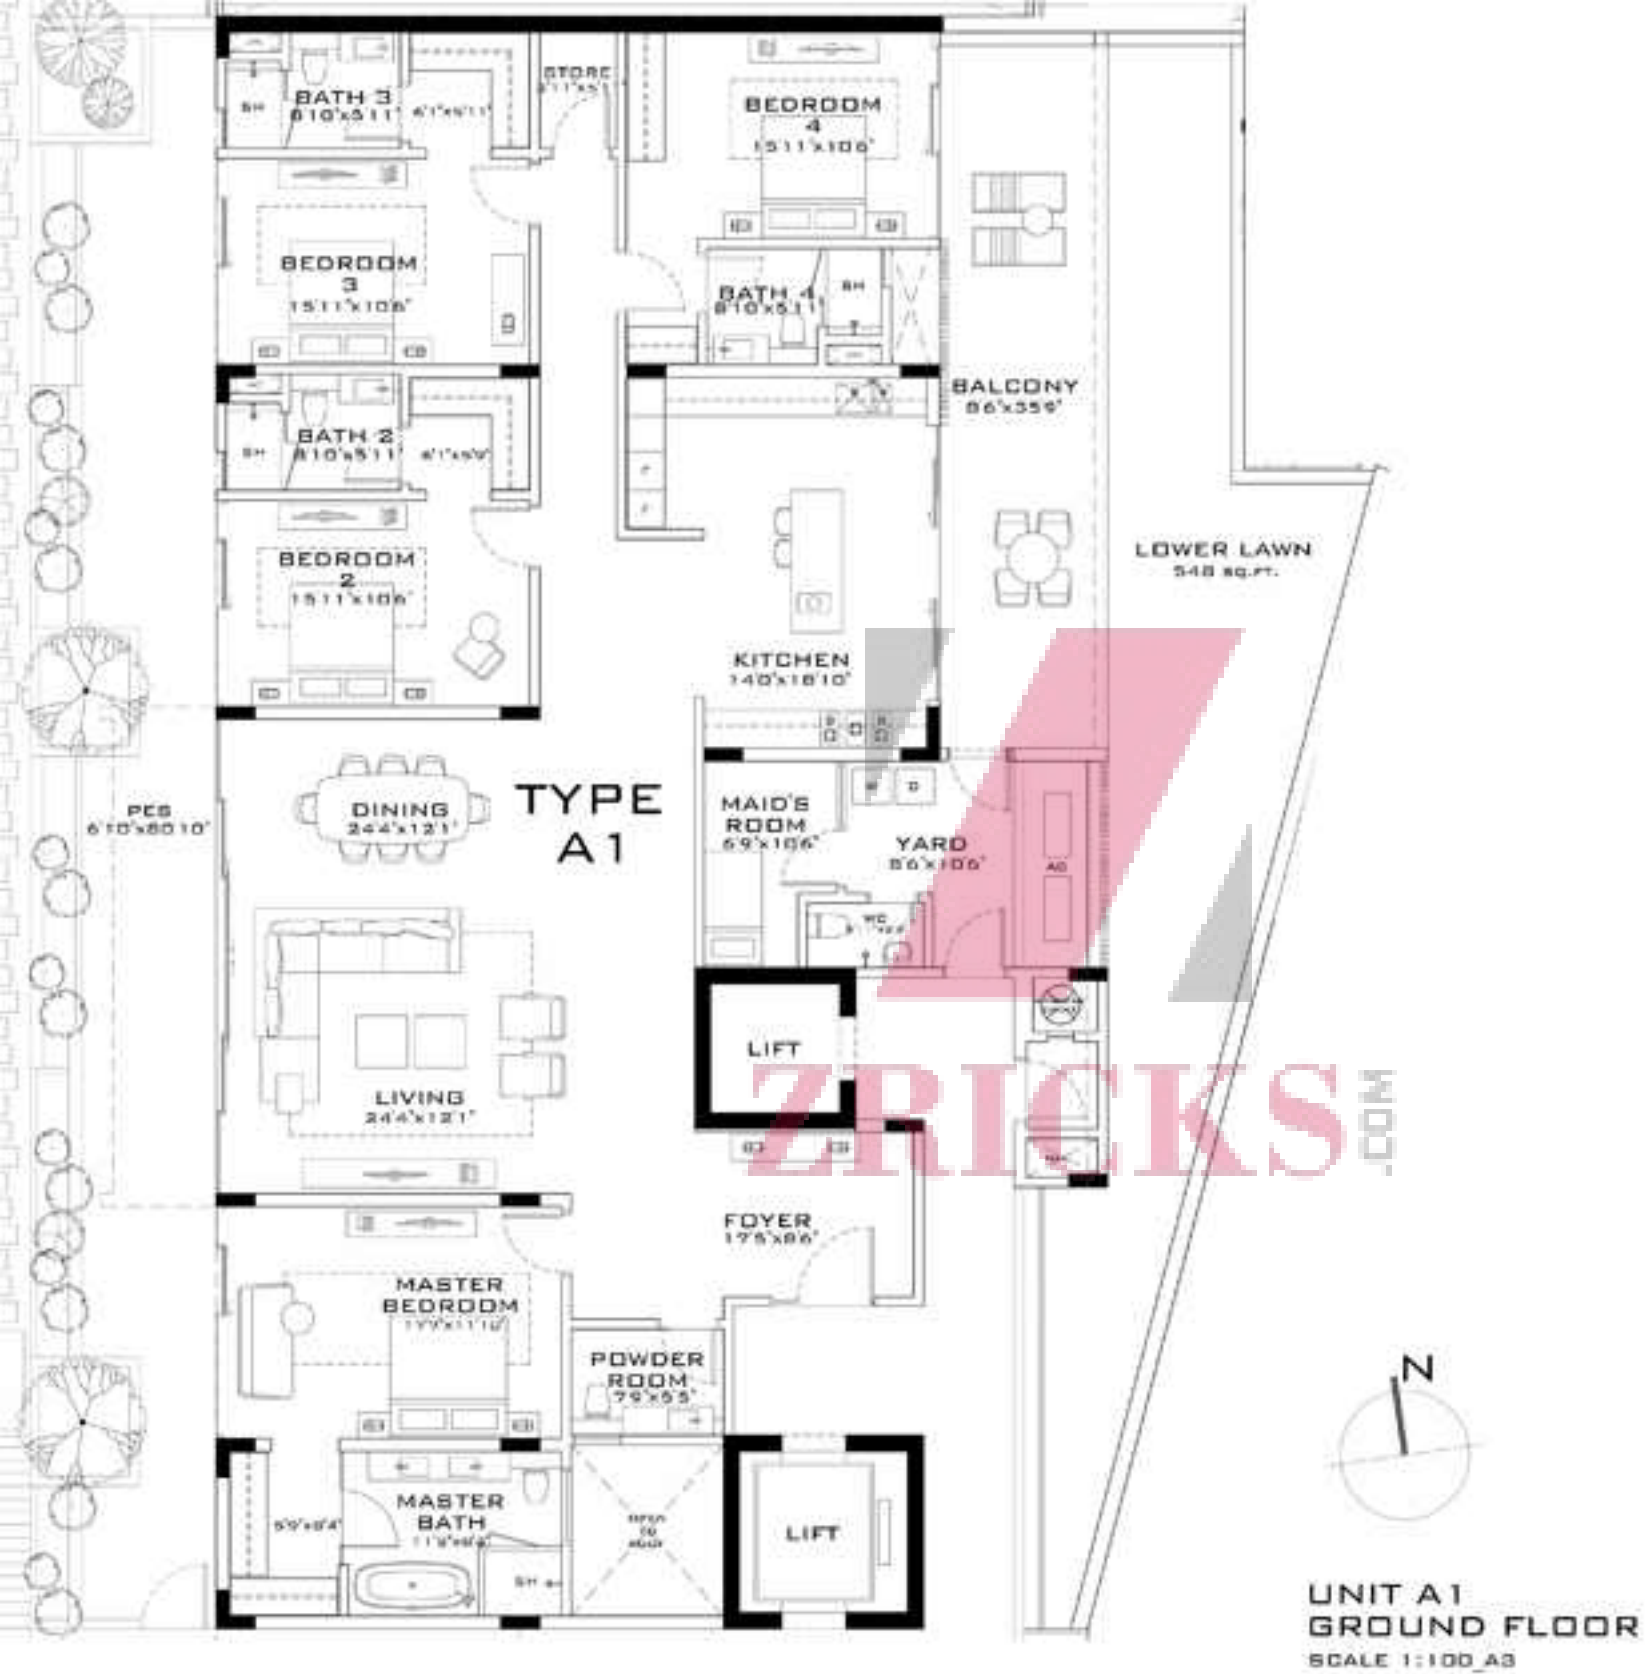


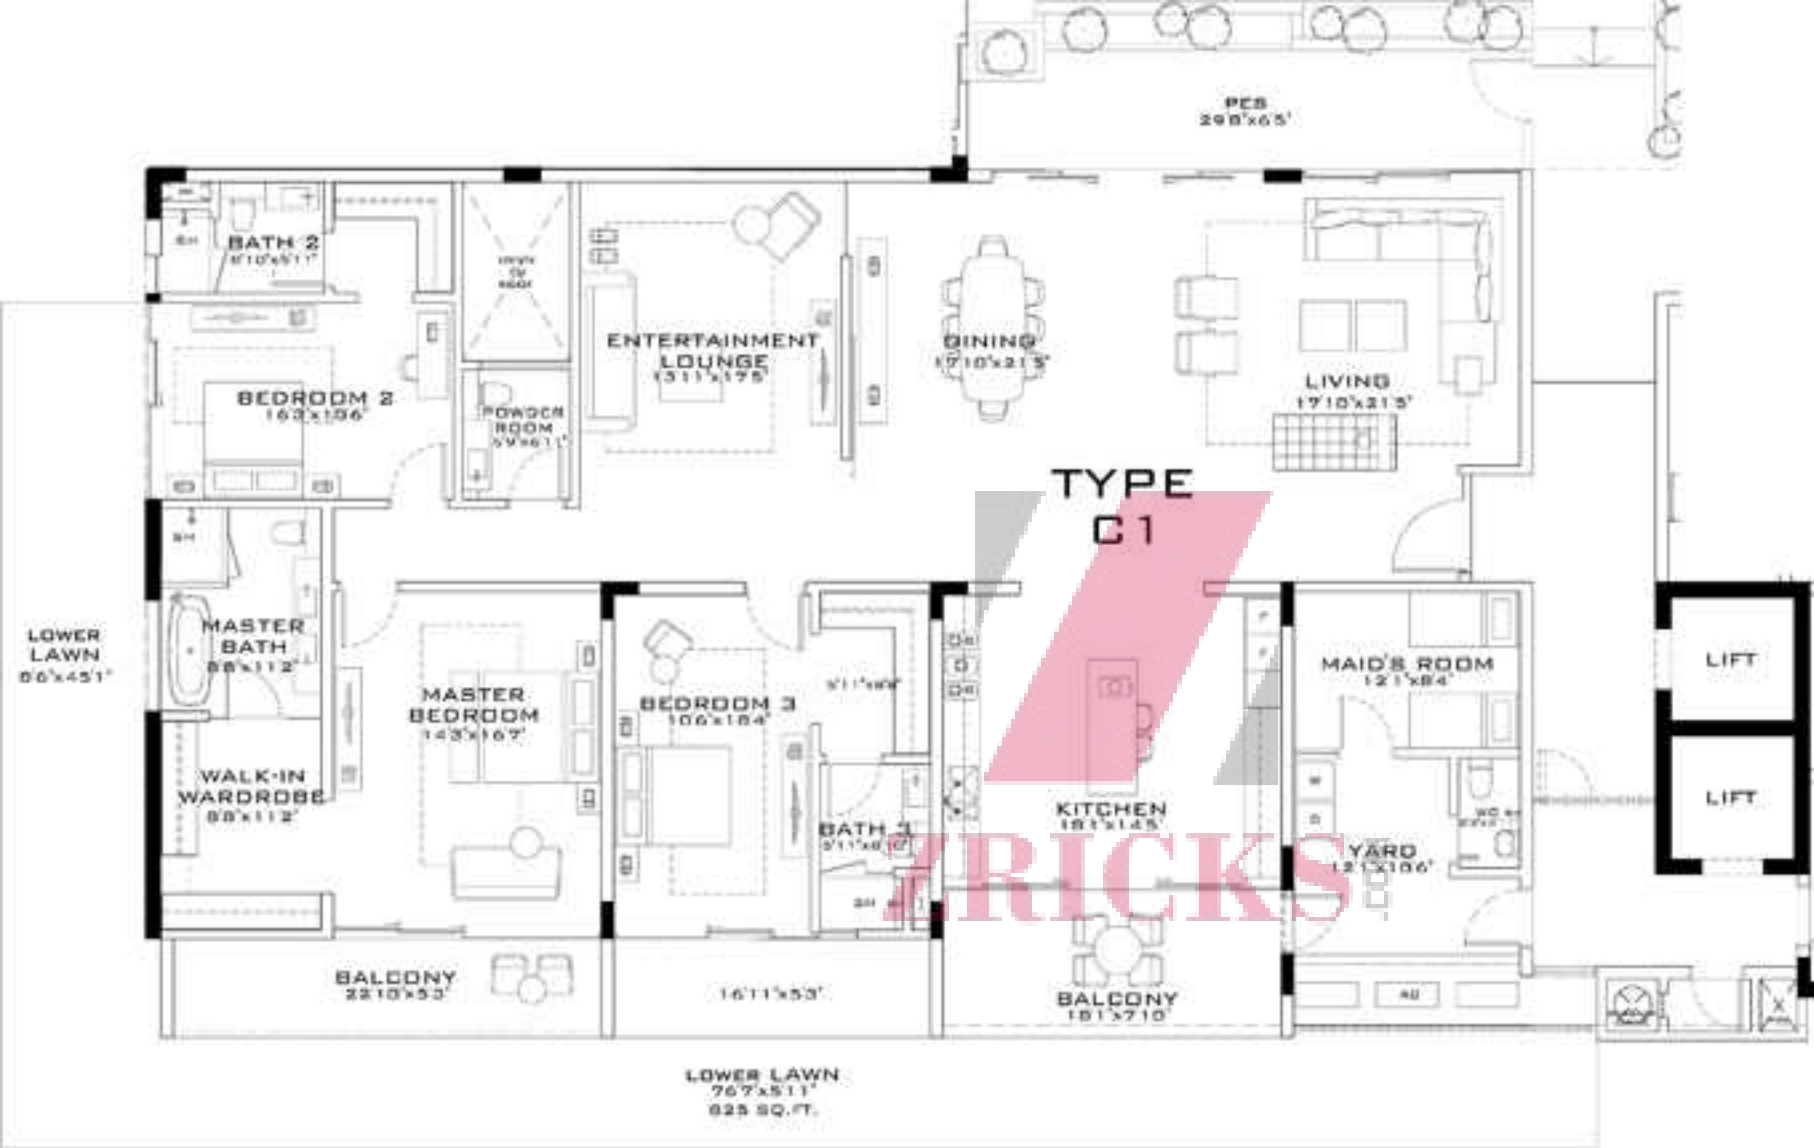

UNIT C1
GROUND FLOOR
SCALE 1:100_A3

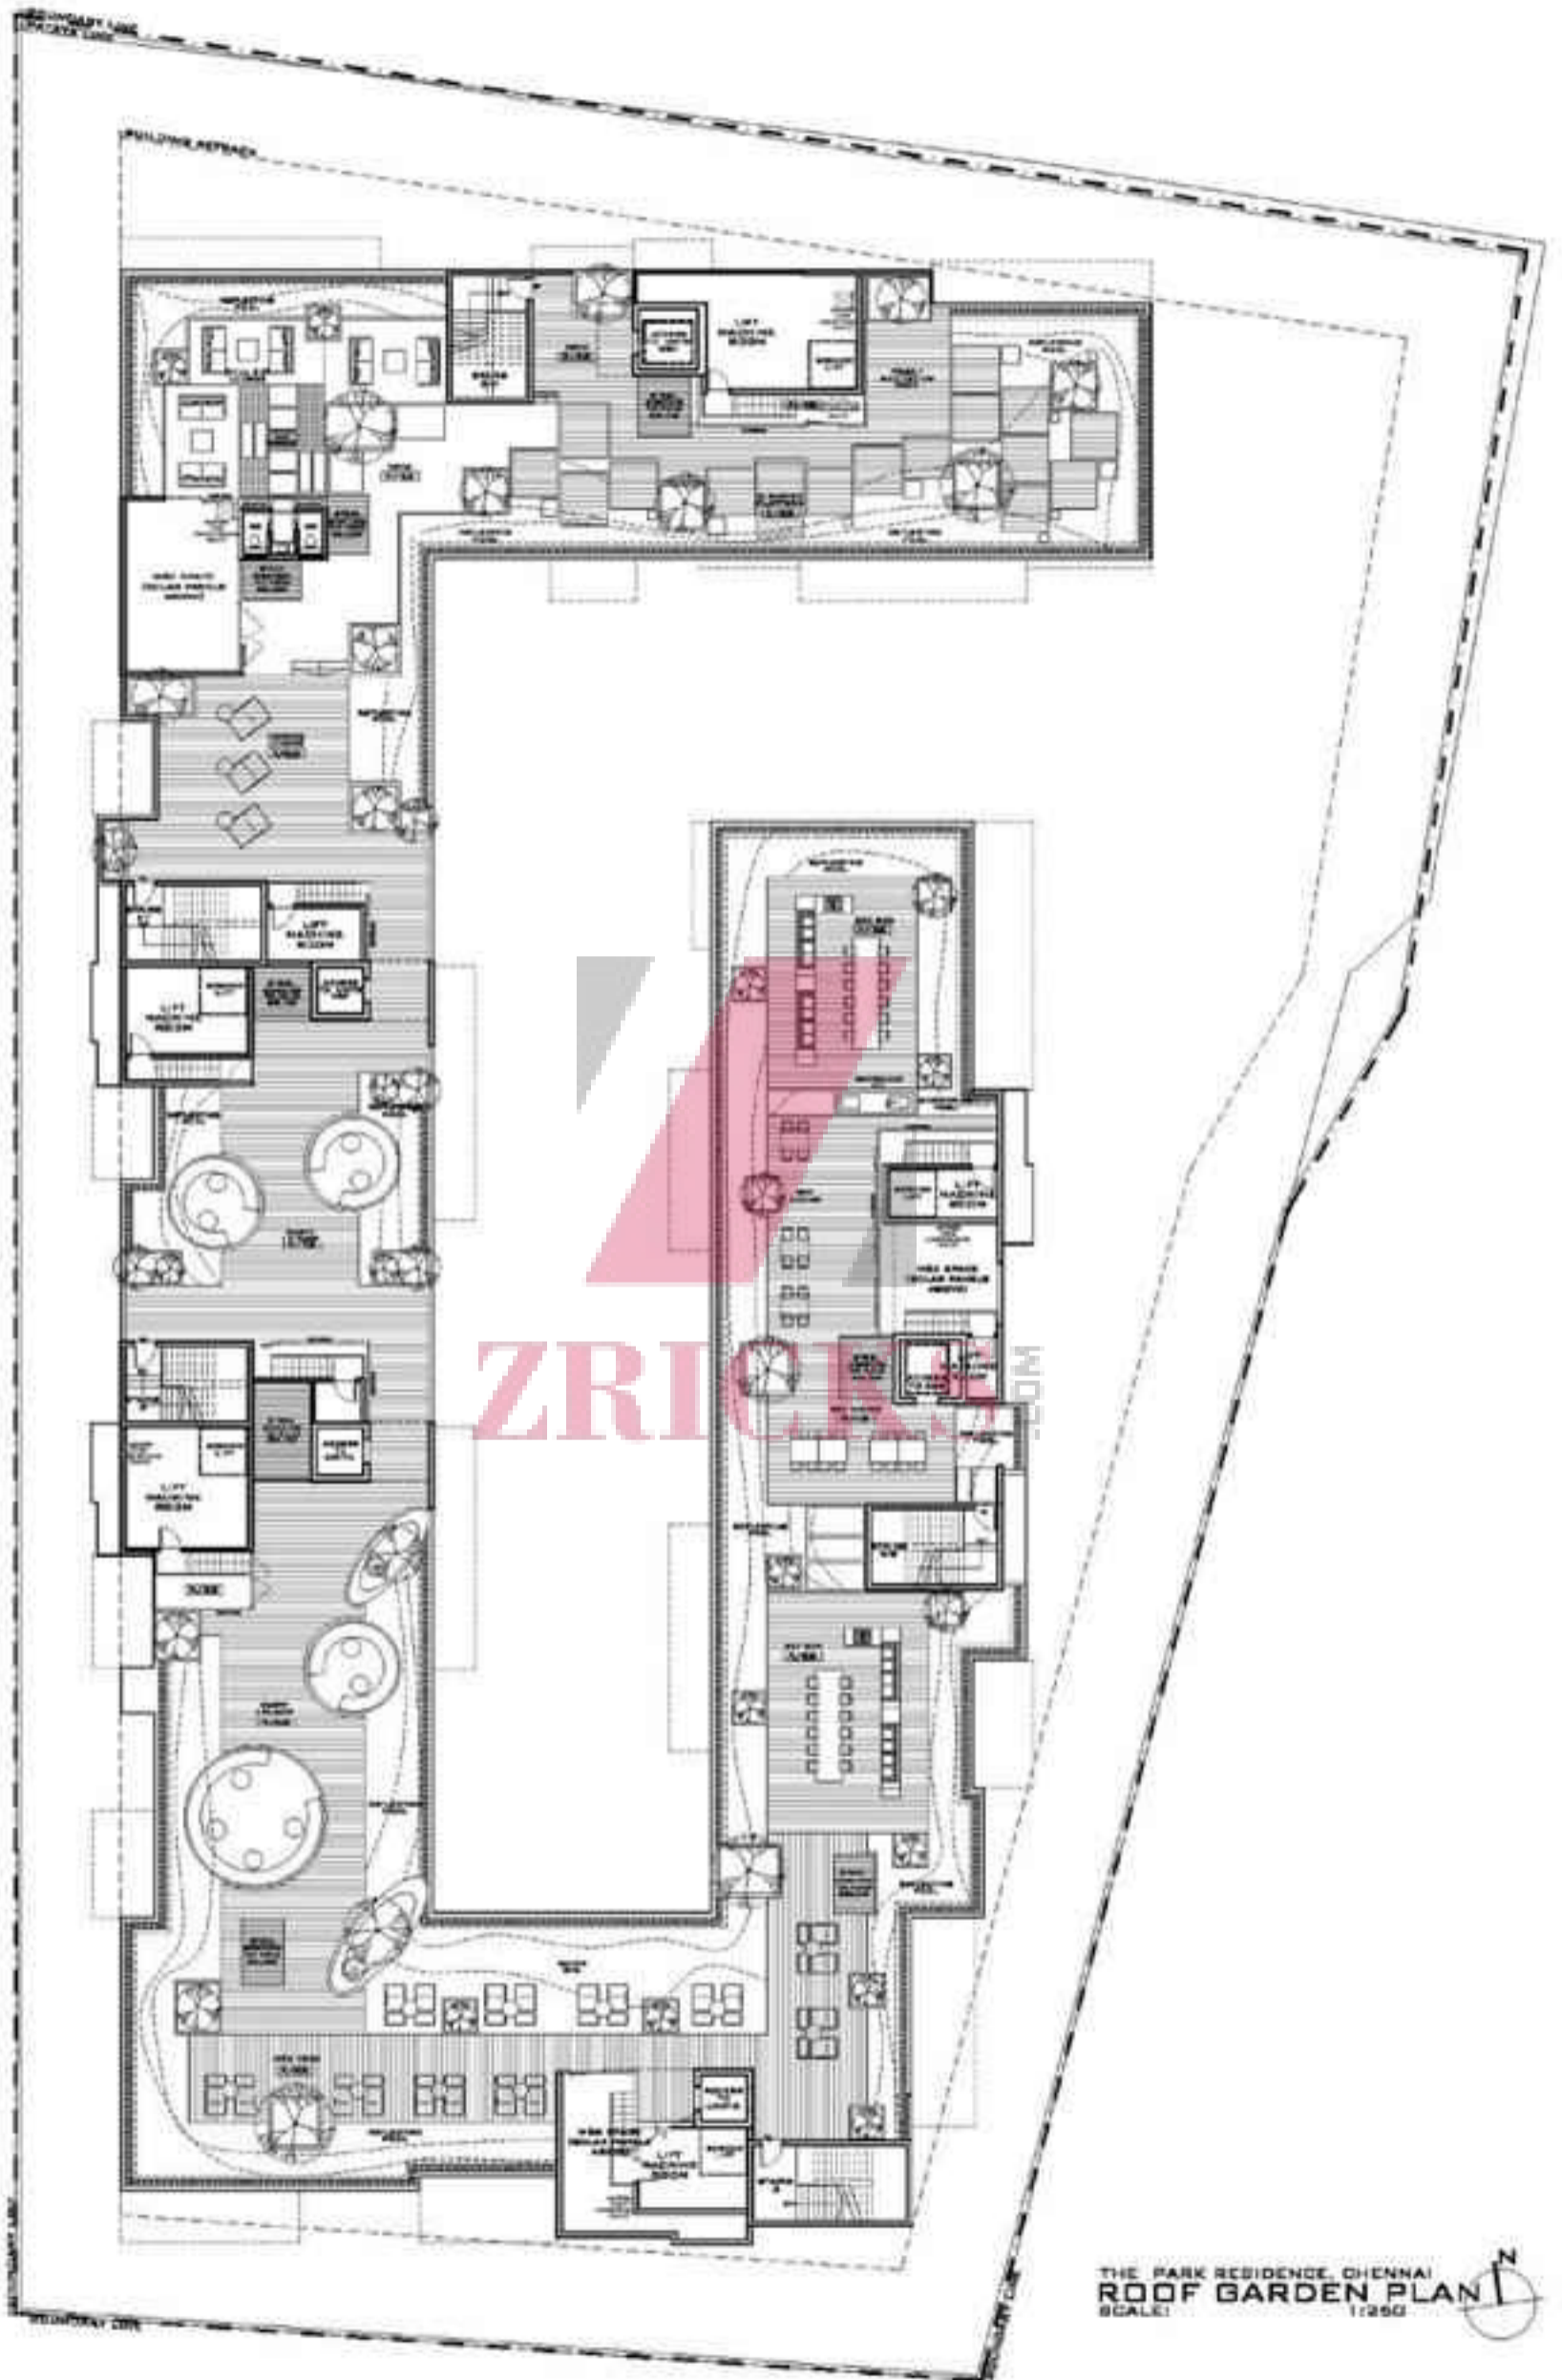

THE PARK RESIDENCE, CHENNAI
 ROOF GARDEN PLAN
 SCALE: 1:250

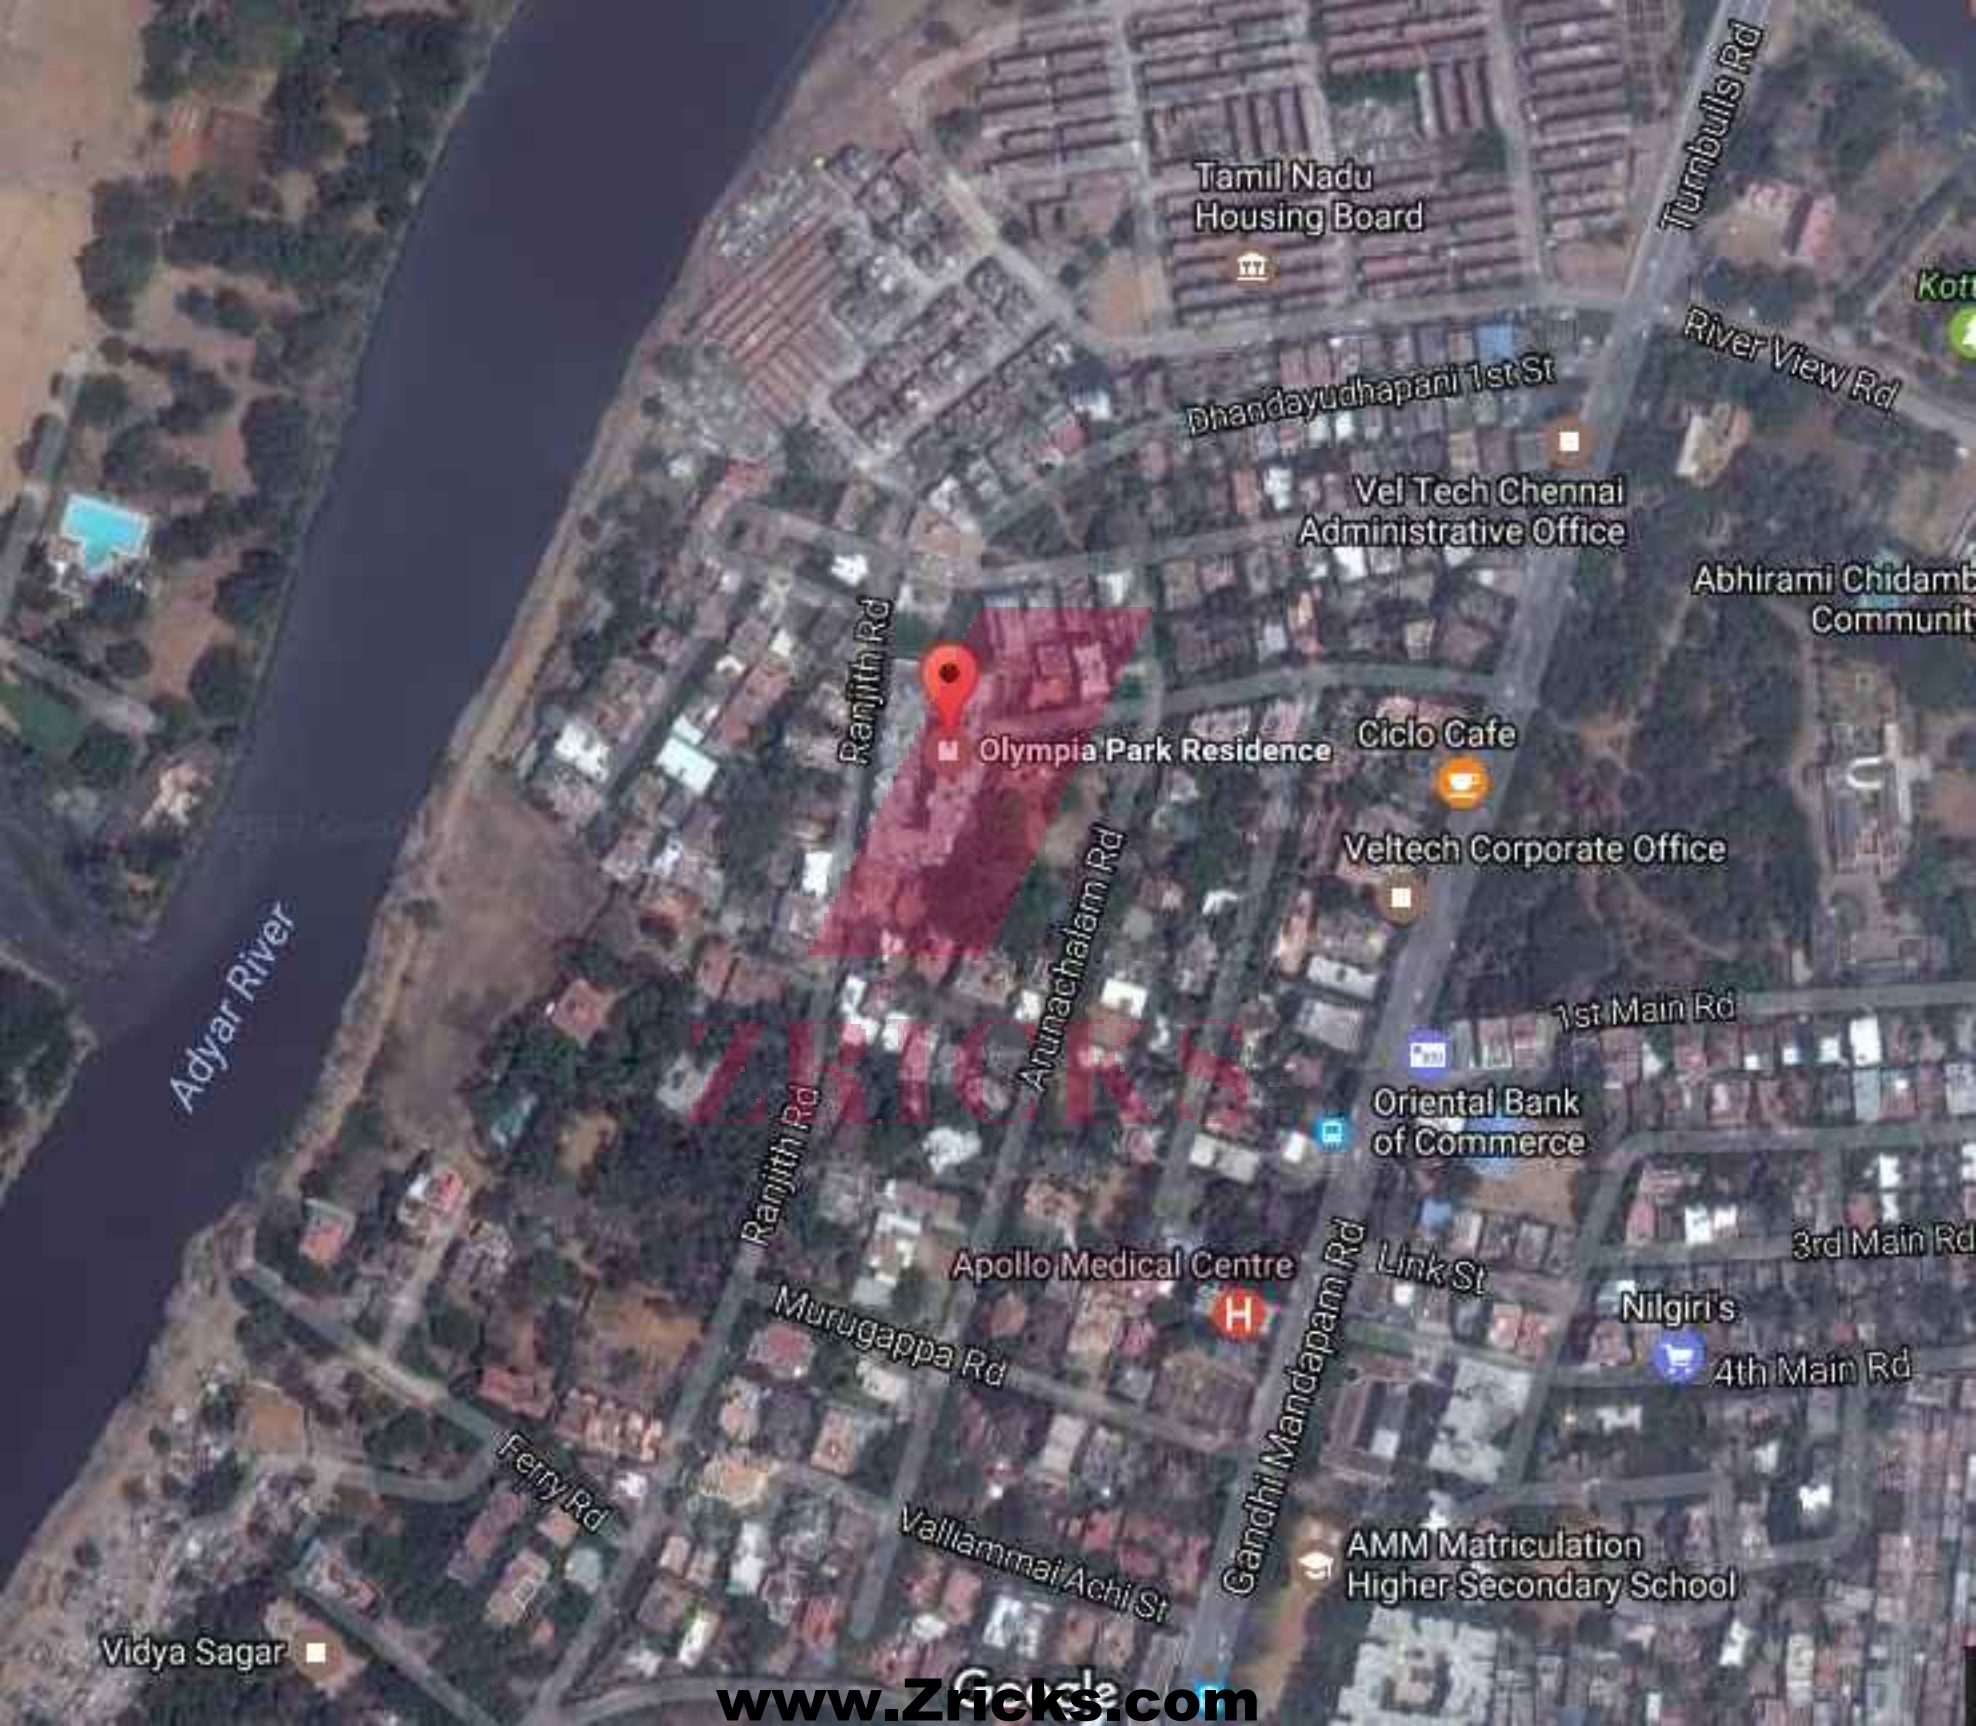

Tamil Nadu Housing Board

Dhandayudhapani 1st St

Vel Tech Chennai Administrative Office

Abhirami Chidamb Community

Ranjith Rd

Olympia Park Residence

Ciclo Cafe

Veltech Corporate Office

Adyar River

Arunachalam Rd

1st Main Rd

Oriental Bank of Commerce

Ranjith Rd

Apollo Medical Centre

Link St

3rd Main Rd

Murugappa Rd

Nilgiri's

4th Main Rd

Ferriy Rd

Vallammai Achi St

Gandhi Mandapam Rd

AMM Matriculation Higher Secondary School

Vidya Sagar



YMCA Pavilion

Vel Tech Chennai
Administrative Office

Olympia Park Residence

Apollo Medical Centre