



ZRICKS
PROGRESSIVE LIVING
COM



ZRICKS.COM

PROGRESSIVE'S ICOR



ZRICKS.COM




ZRICKS

.COM


LOCATION PLAN

Not to scale

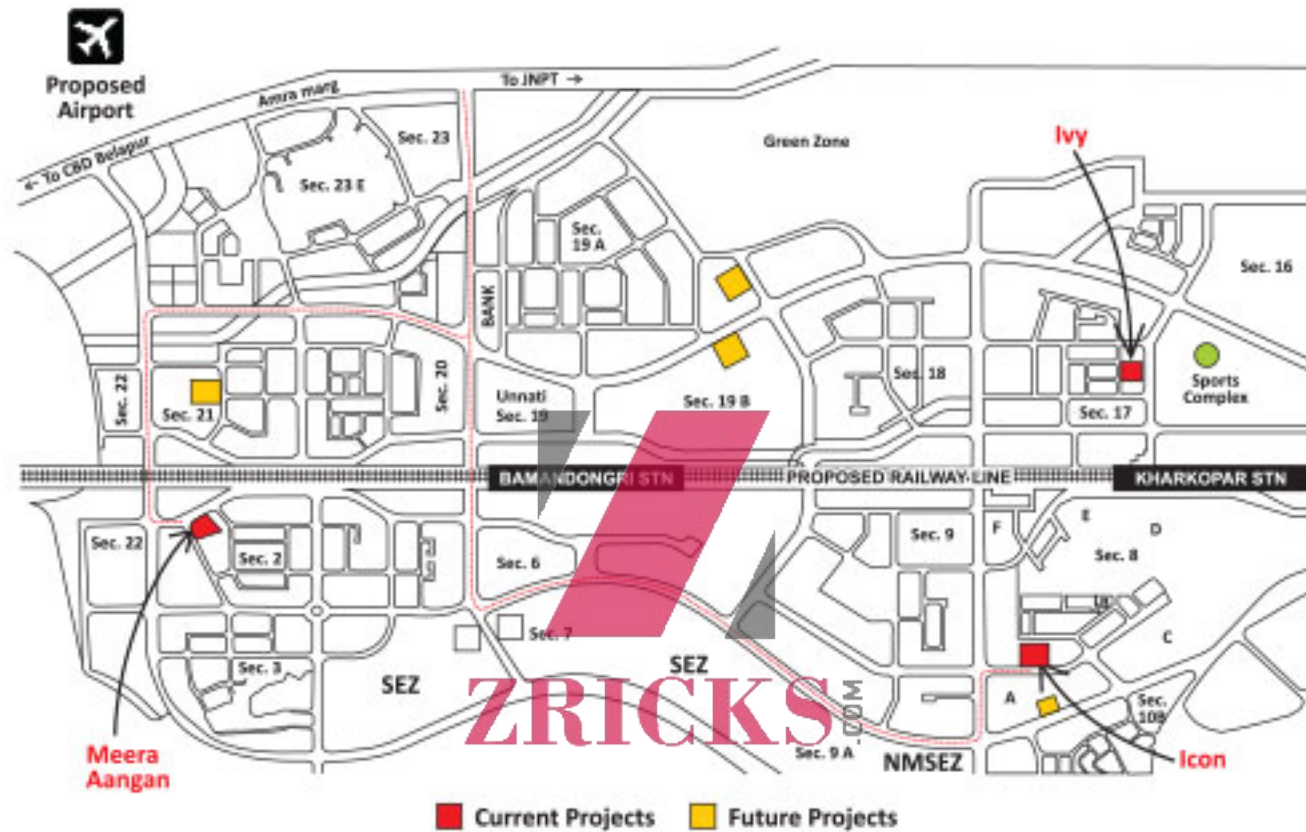


LOCATION ADVANTAGES

- Located on 24 Mtr. Wide Road
- Close to Proposed Bamandongri Railway Station
- Close proximity to Proposed International Airport, JNPT Port, NMSEZ, CBD Belapur, Nerul
- Easy accessibility to Mumbai via Proposed Nhava-Sewri Sea Link & Palm Beach Road
- Well developed infrastructure by CIDCO

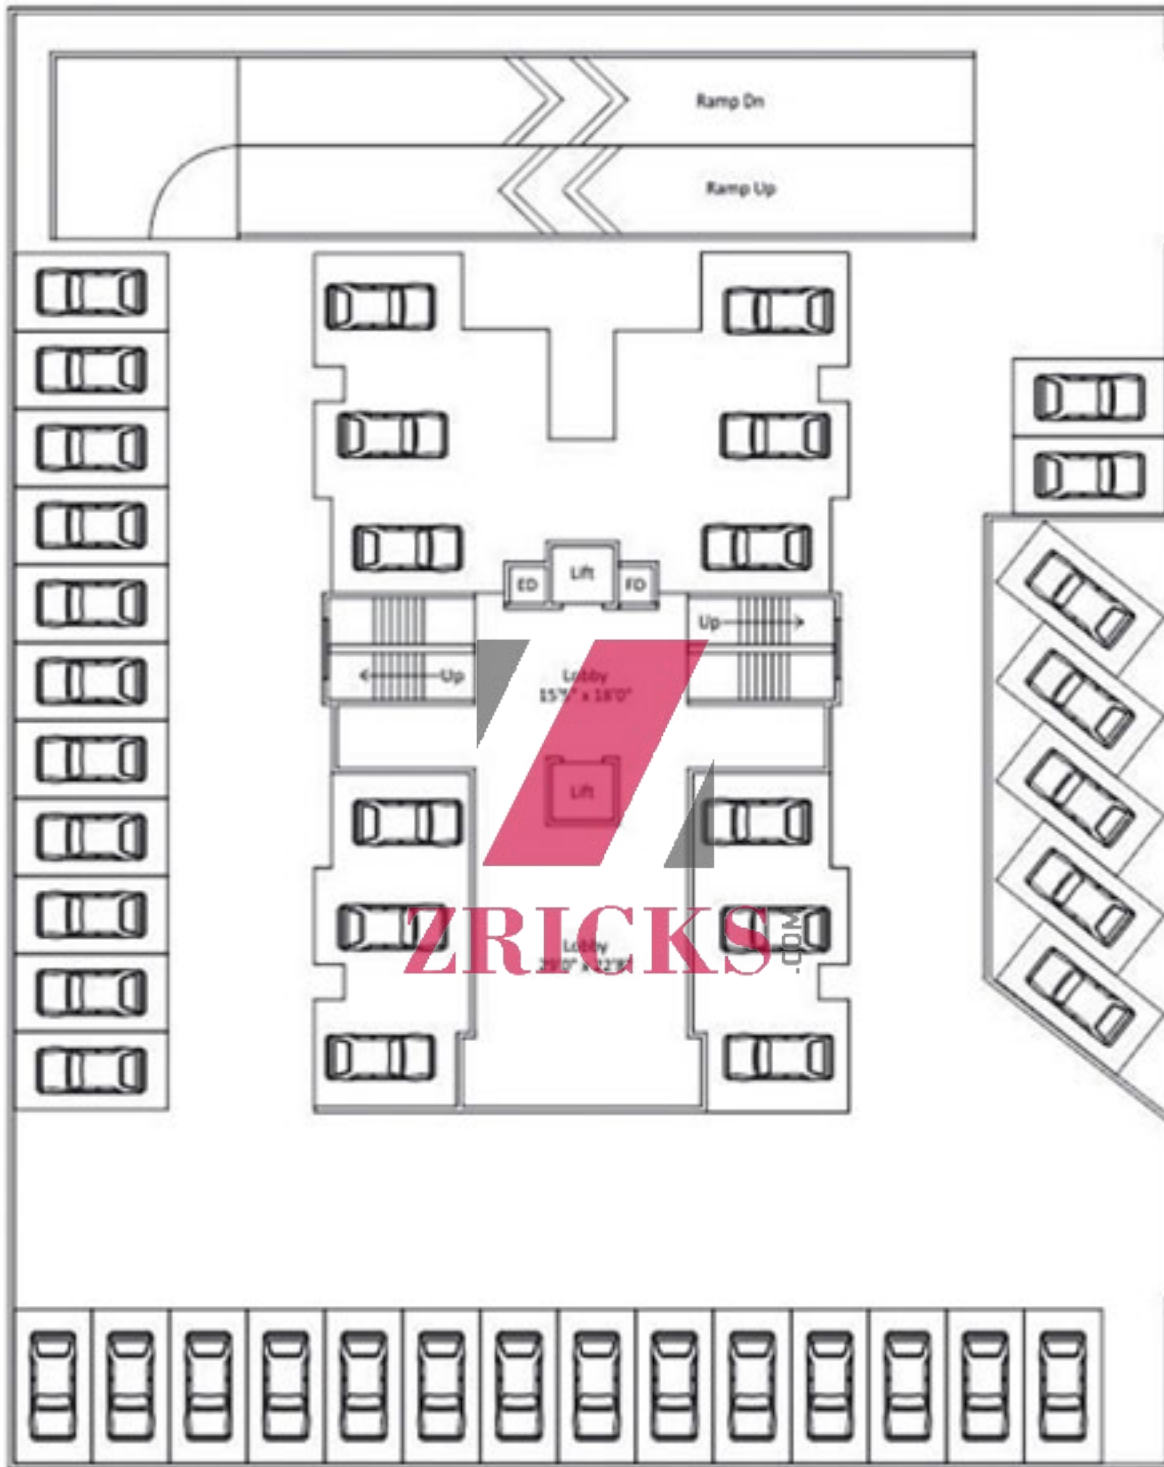

GROUND FLOOR PLAN




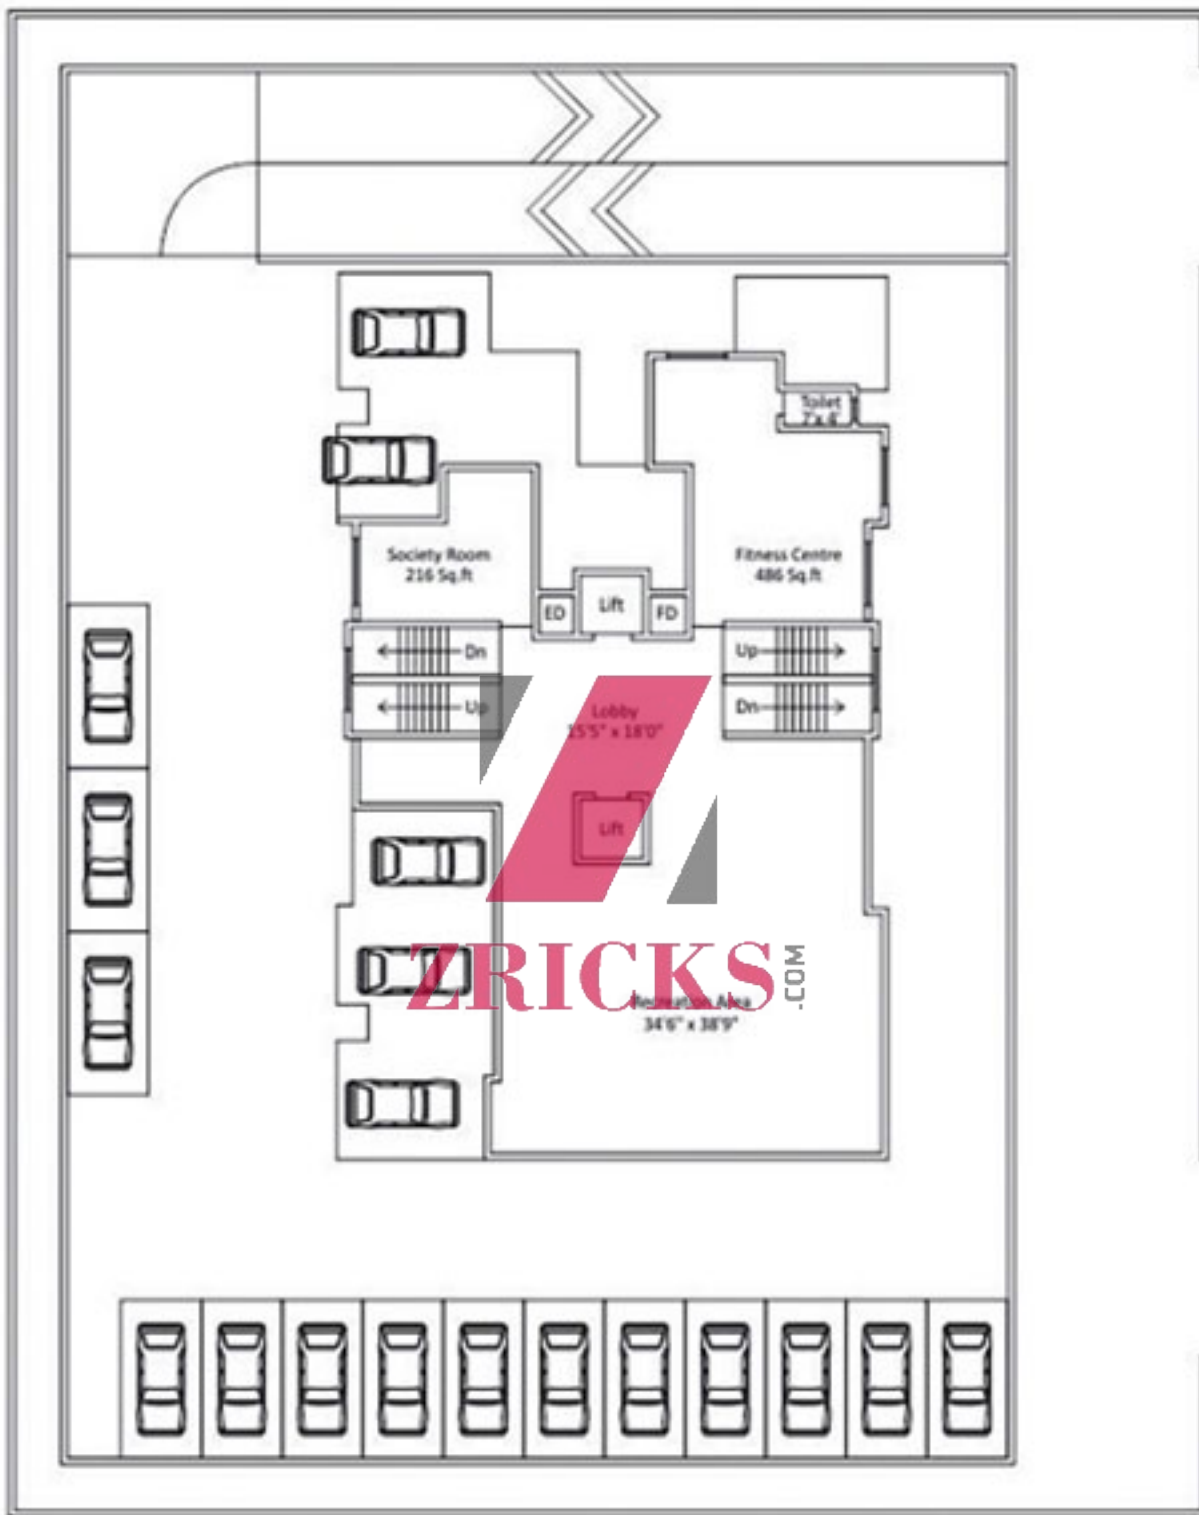

24 M WIDE ROAD

PODIUM FLOOR PLAN



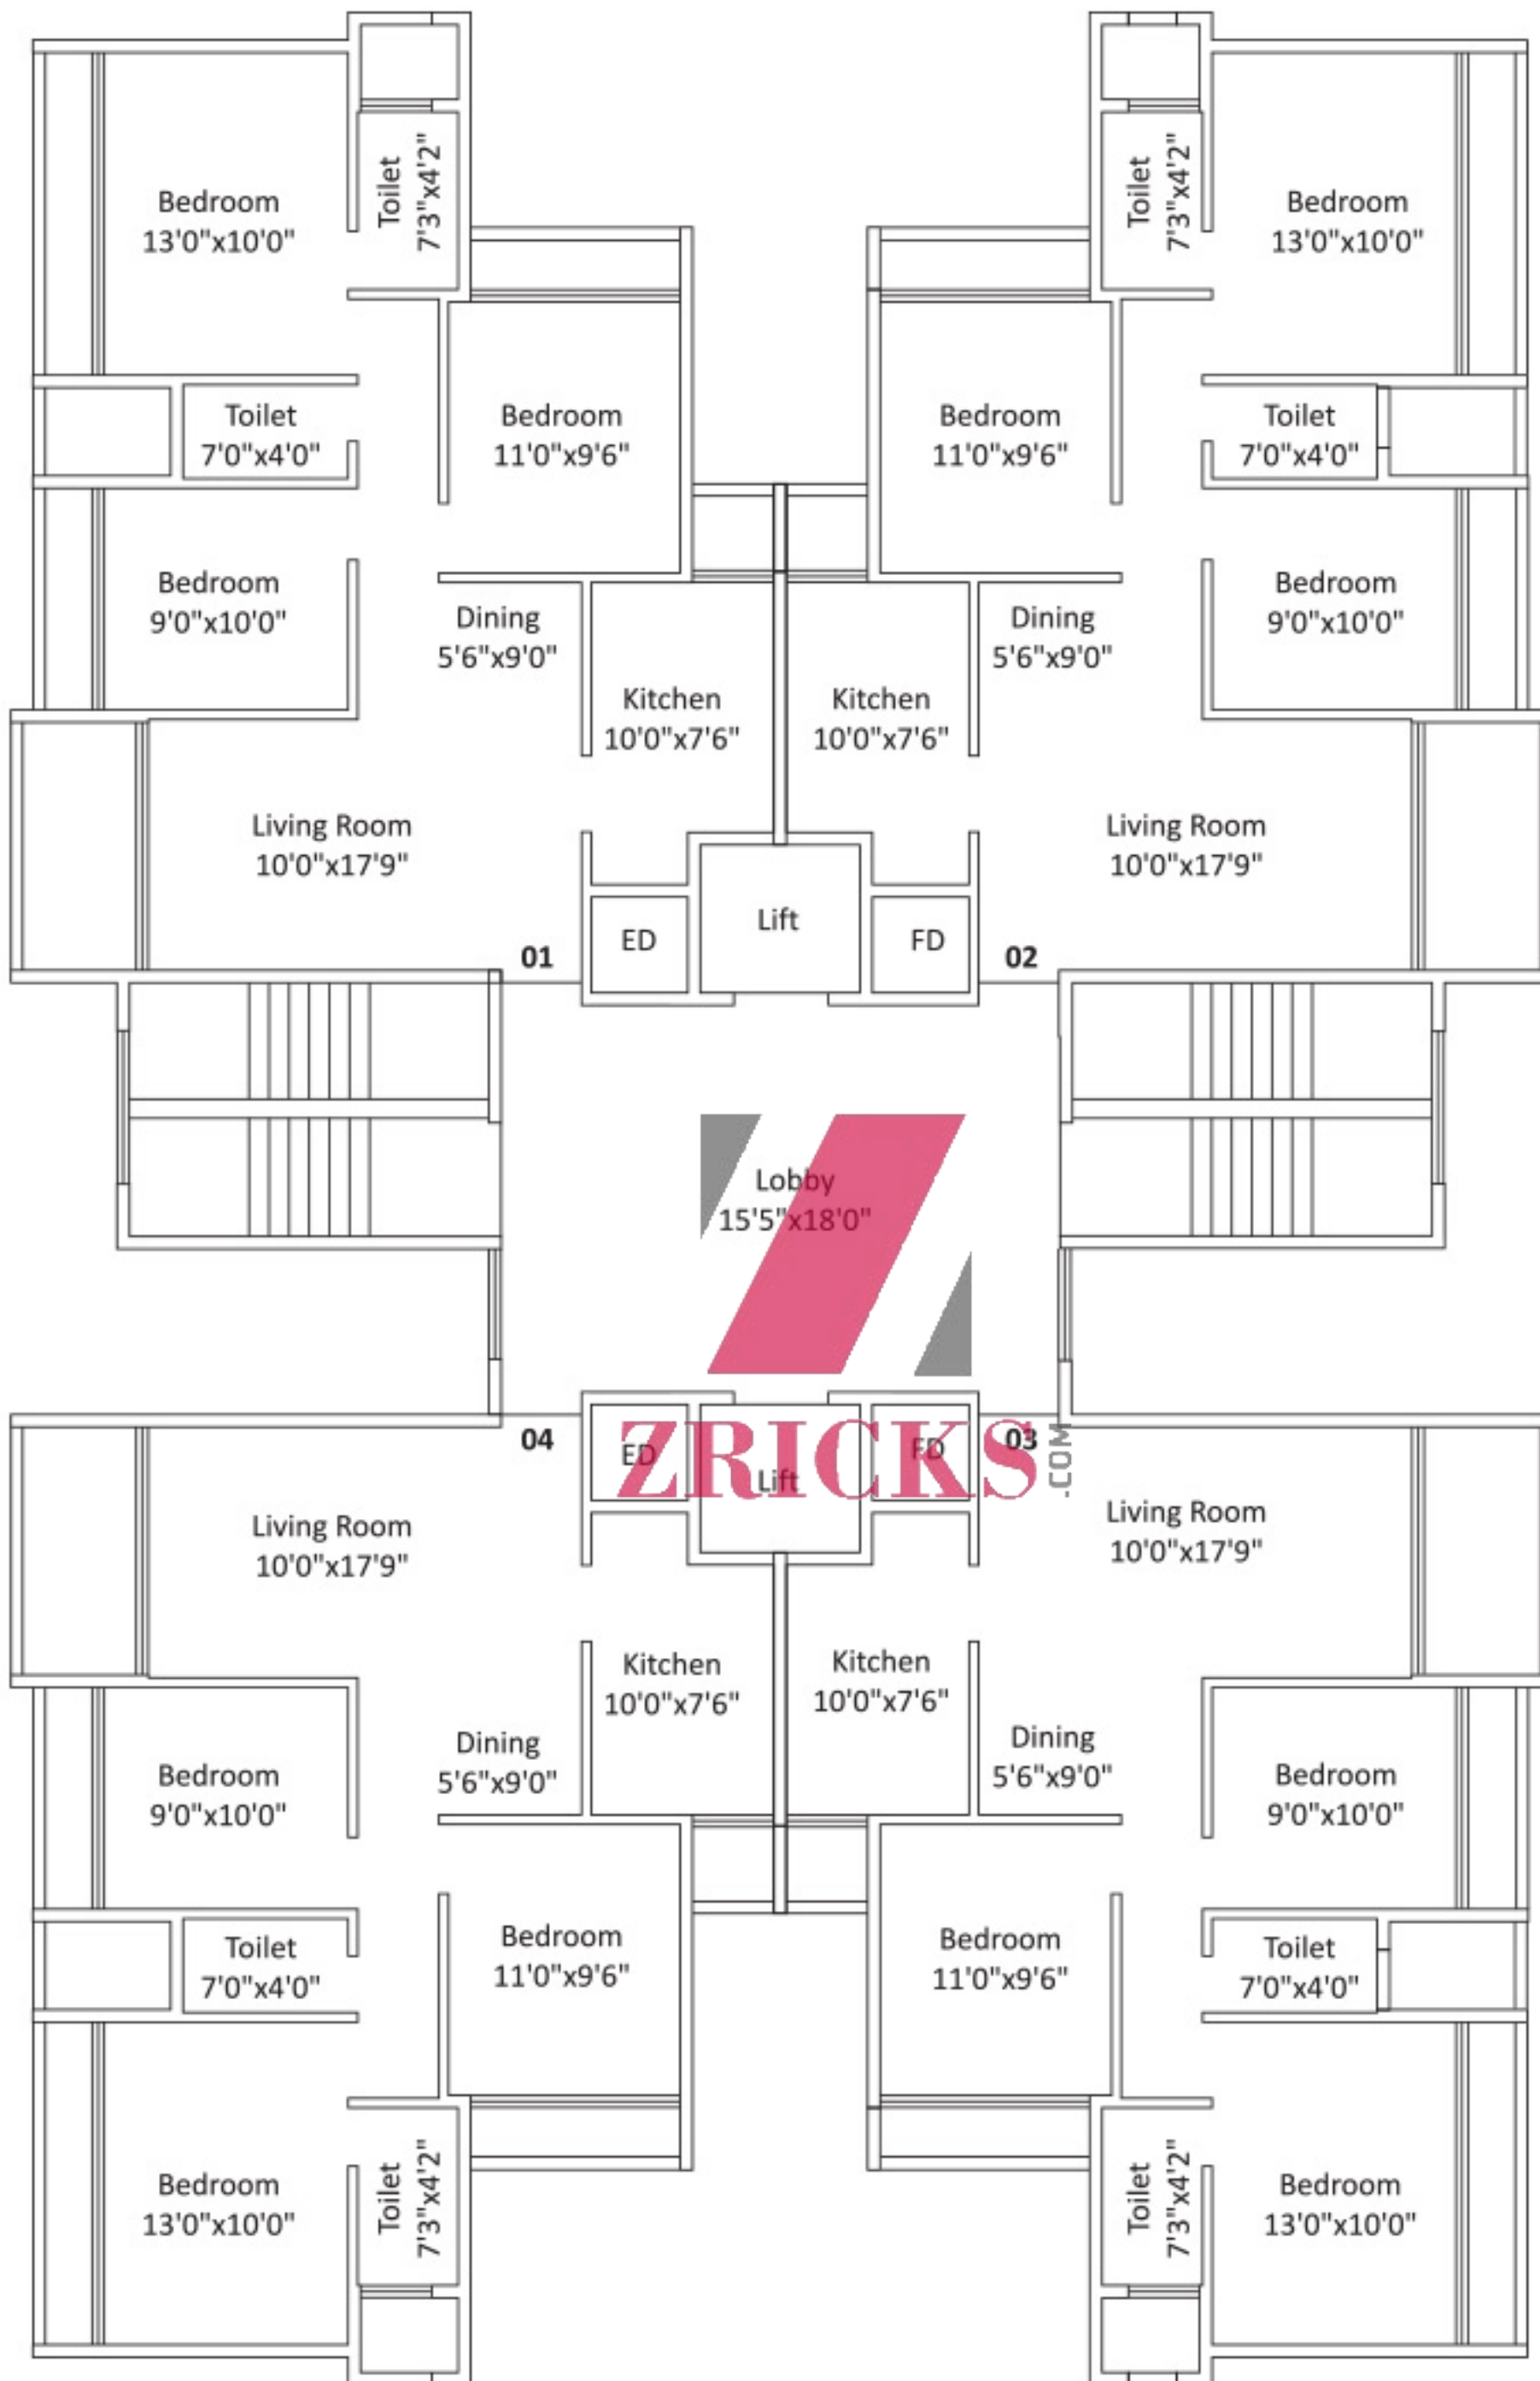

EVEN FLOOR PLAN

2nd, 4th, 6th, 8th, 10th & 12th Floor




PROGRESSIVE




ZRICKS.COM

PROGRESSIVE
NATURE

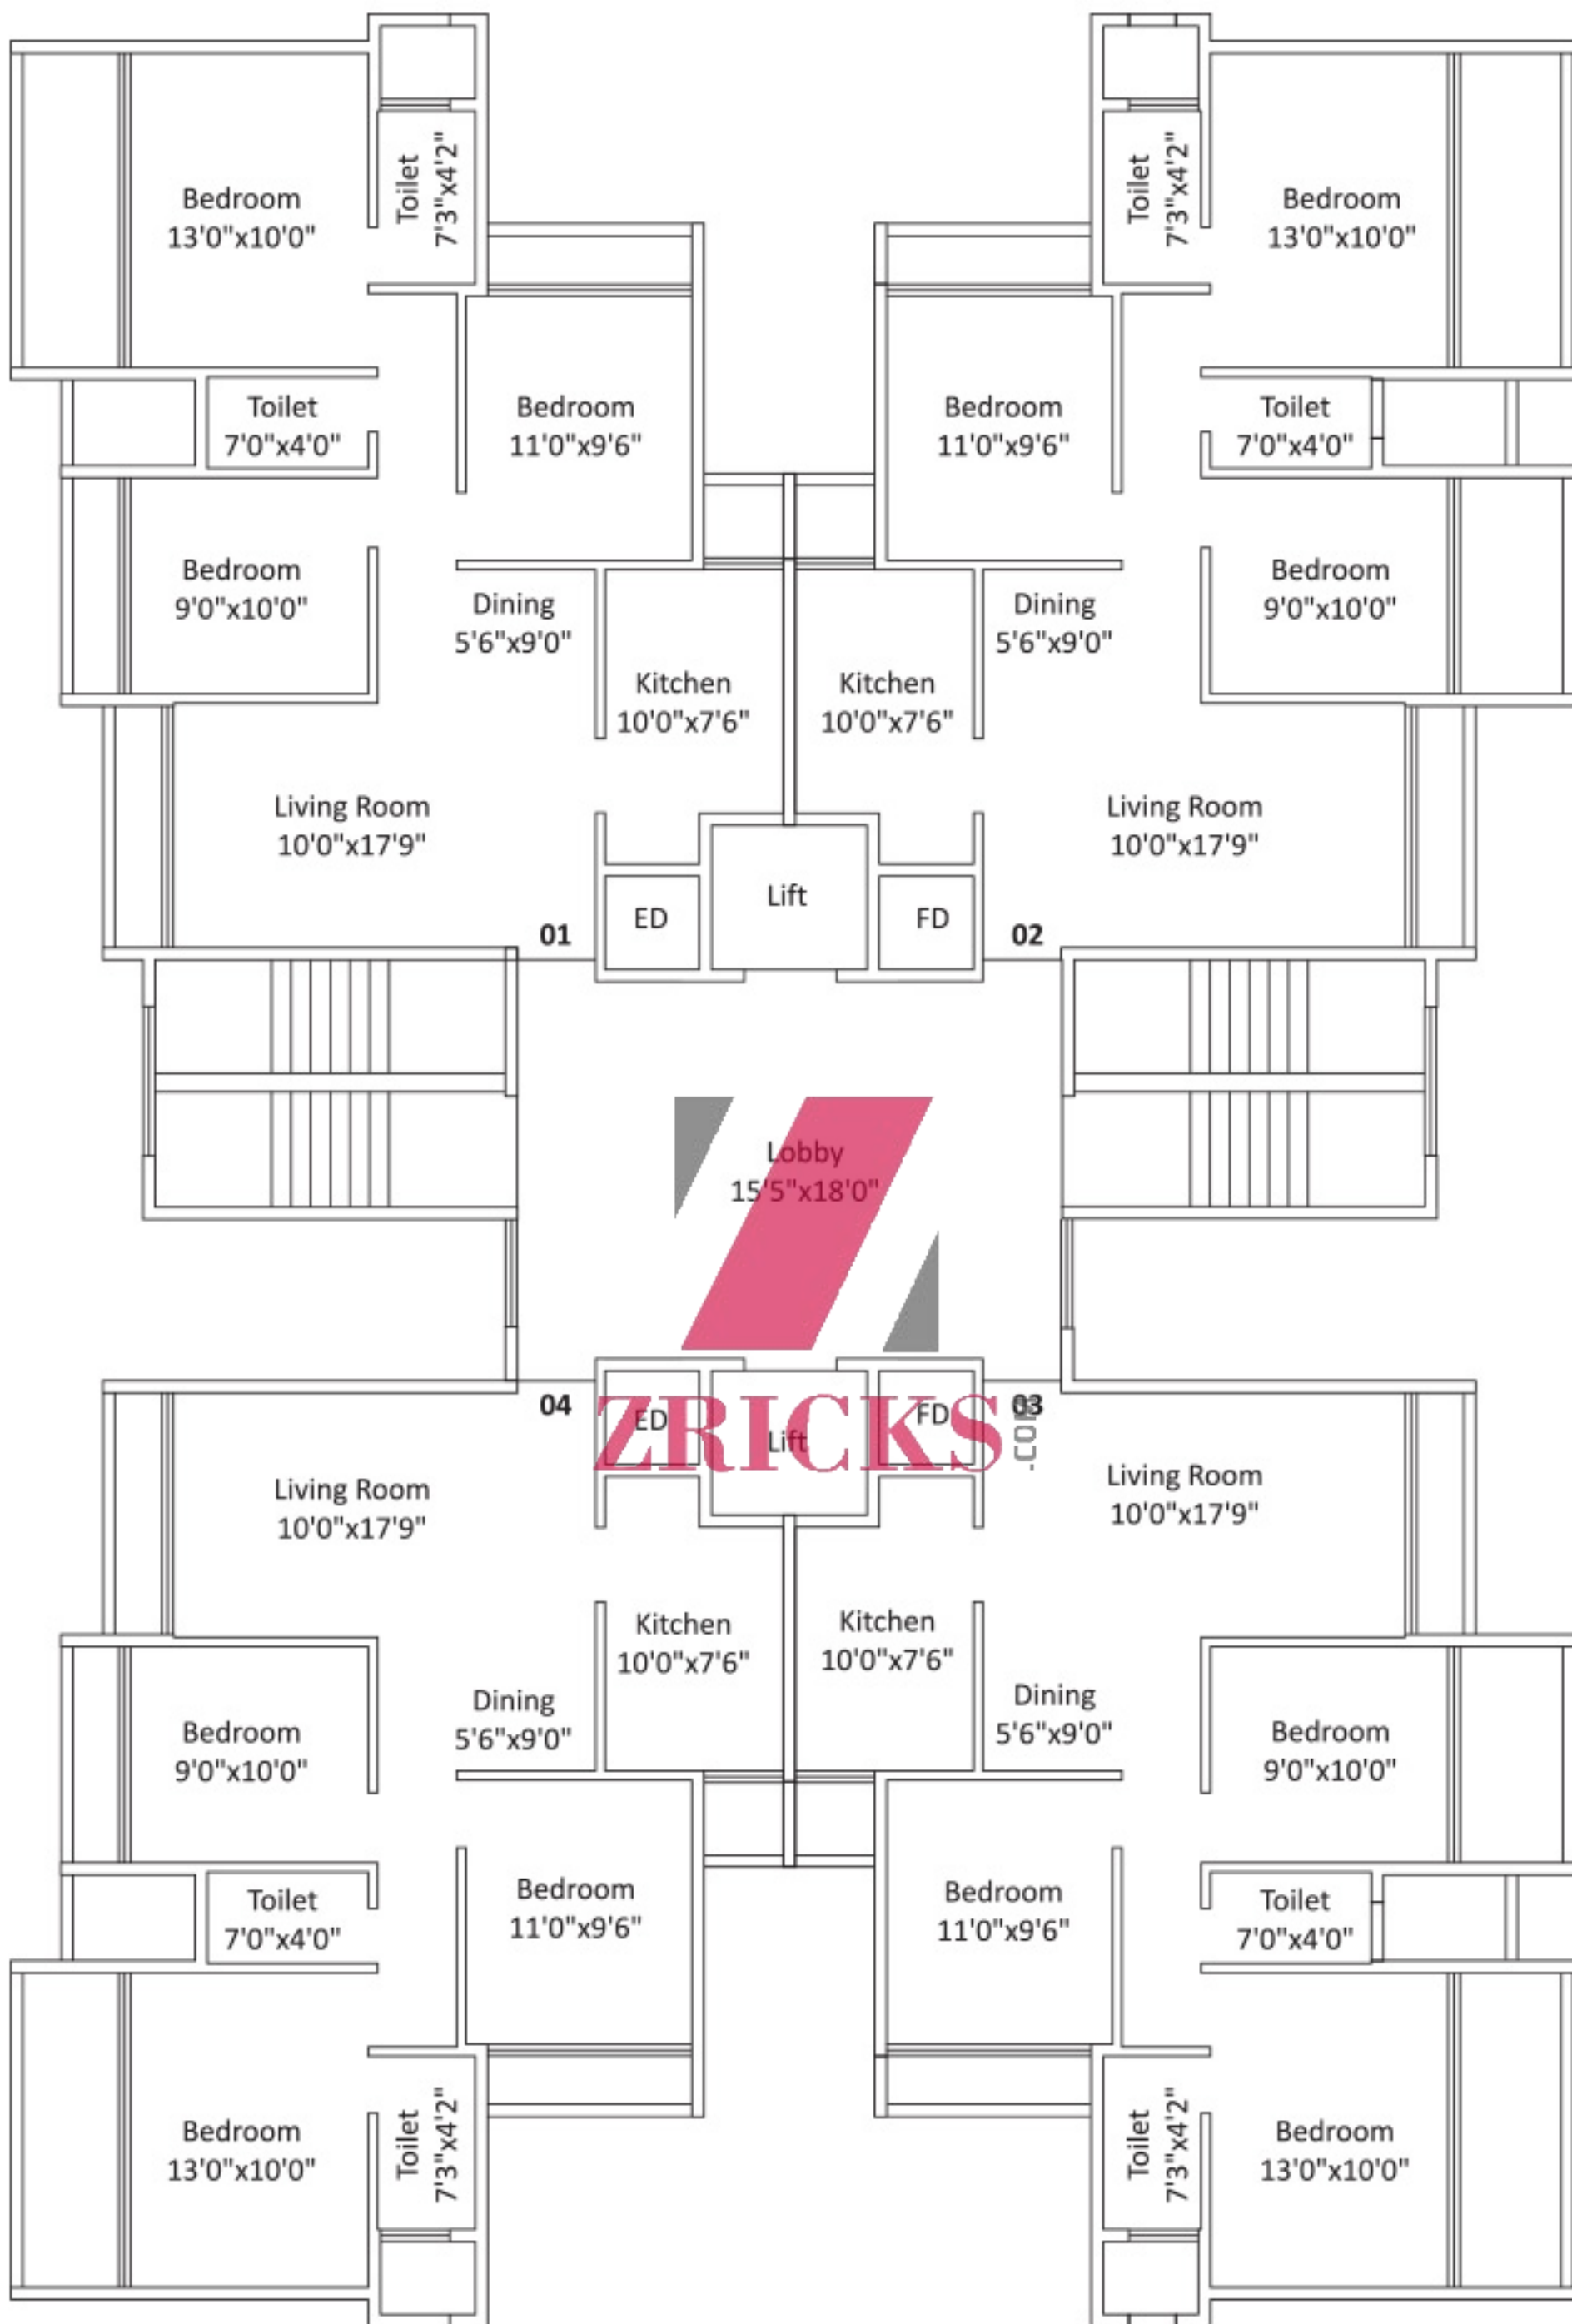

ODD FLOOR PLAN
 3rd, 5th, 7th, 9th & 11th Floor

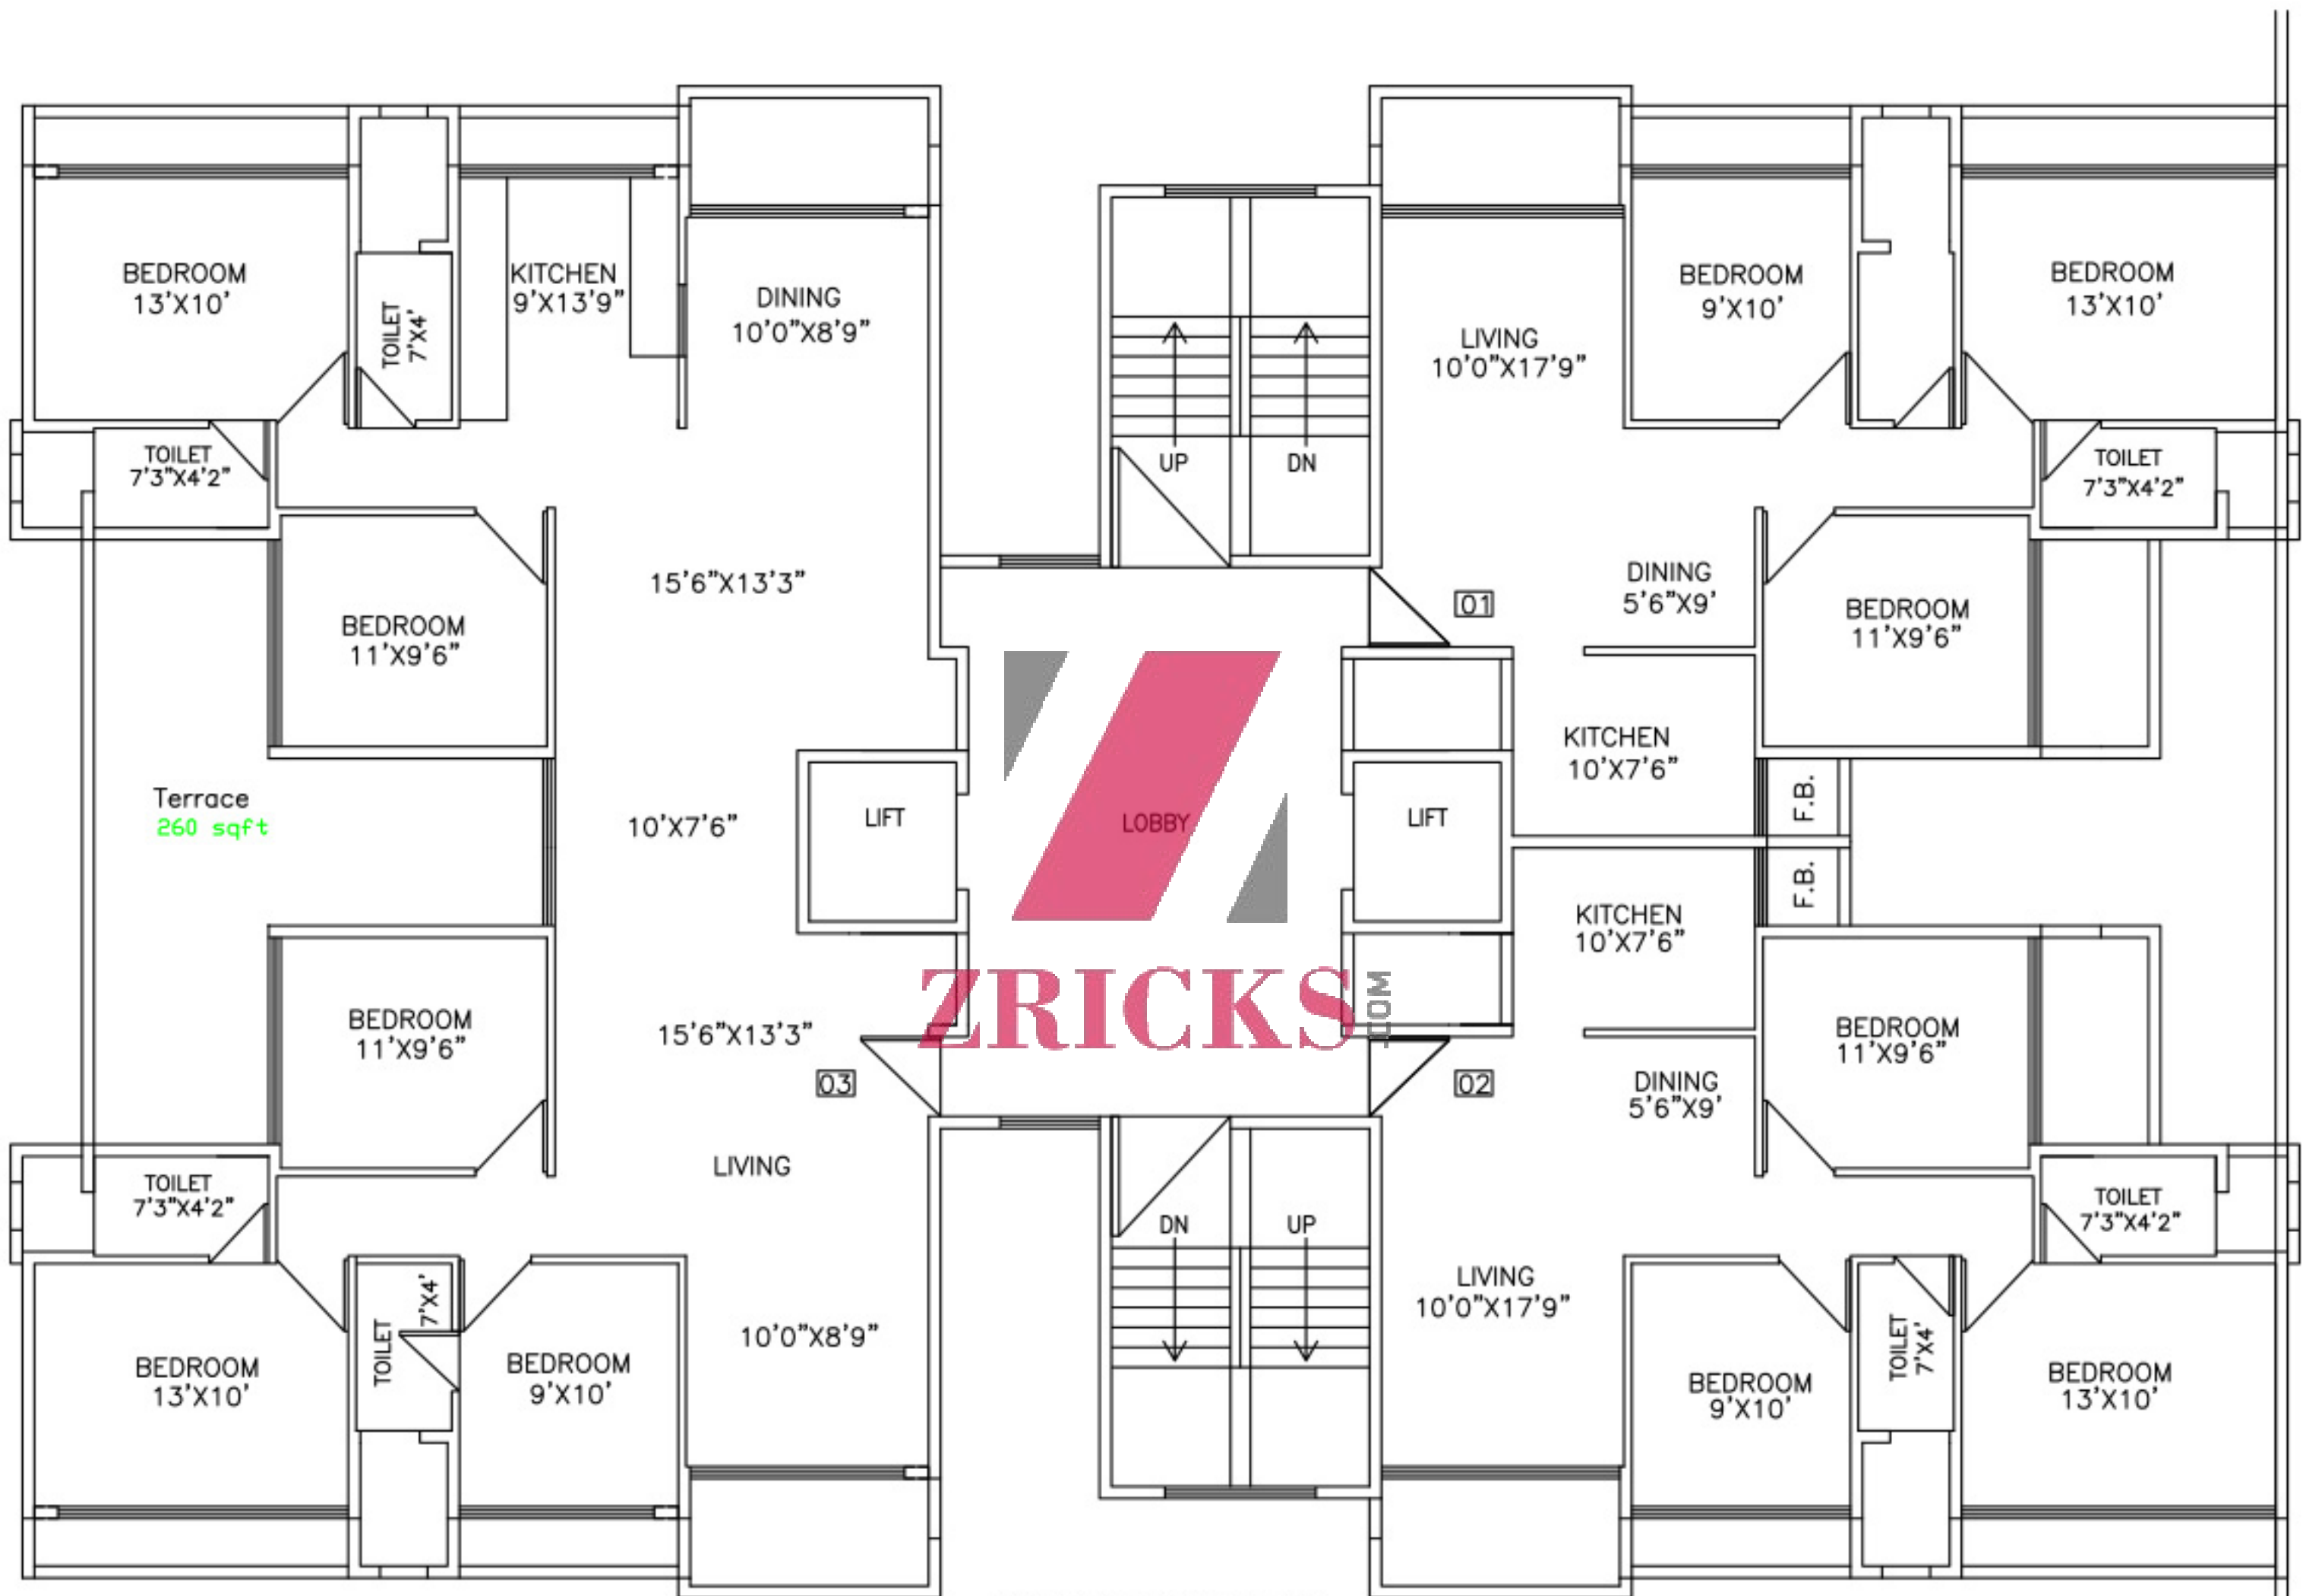


2ND FLOOR PLAN



PROGRESSIVE
DOWNS

ZRICKS.COM

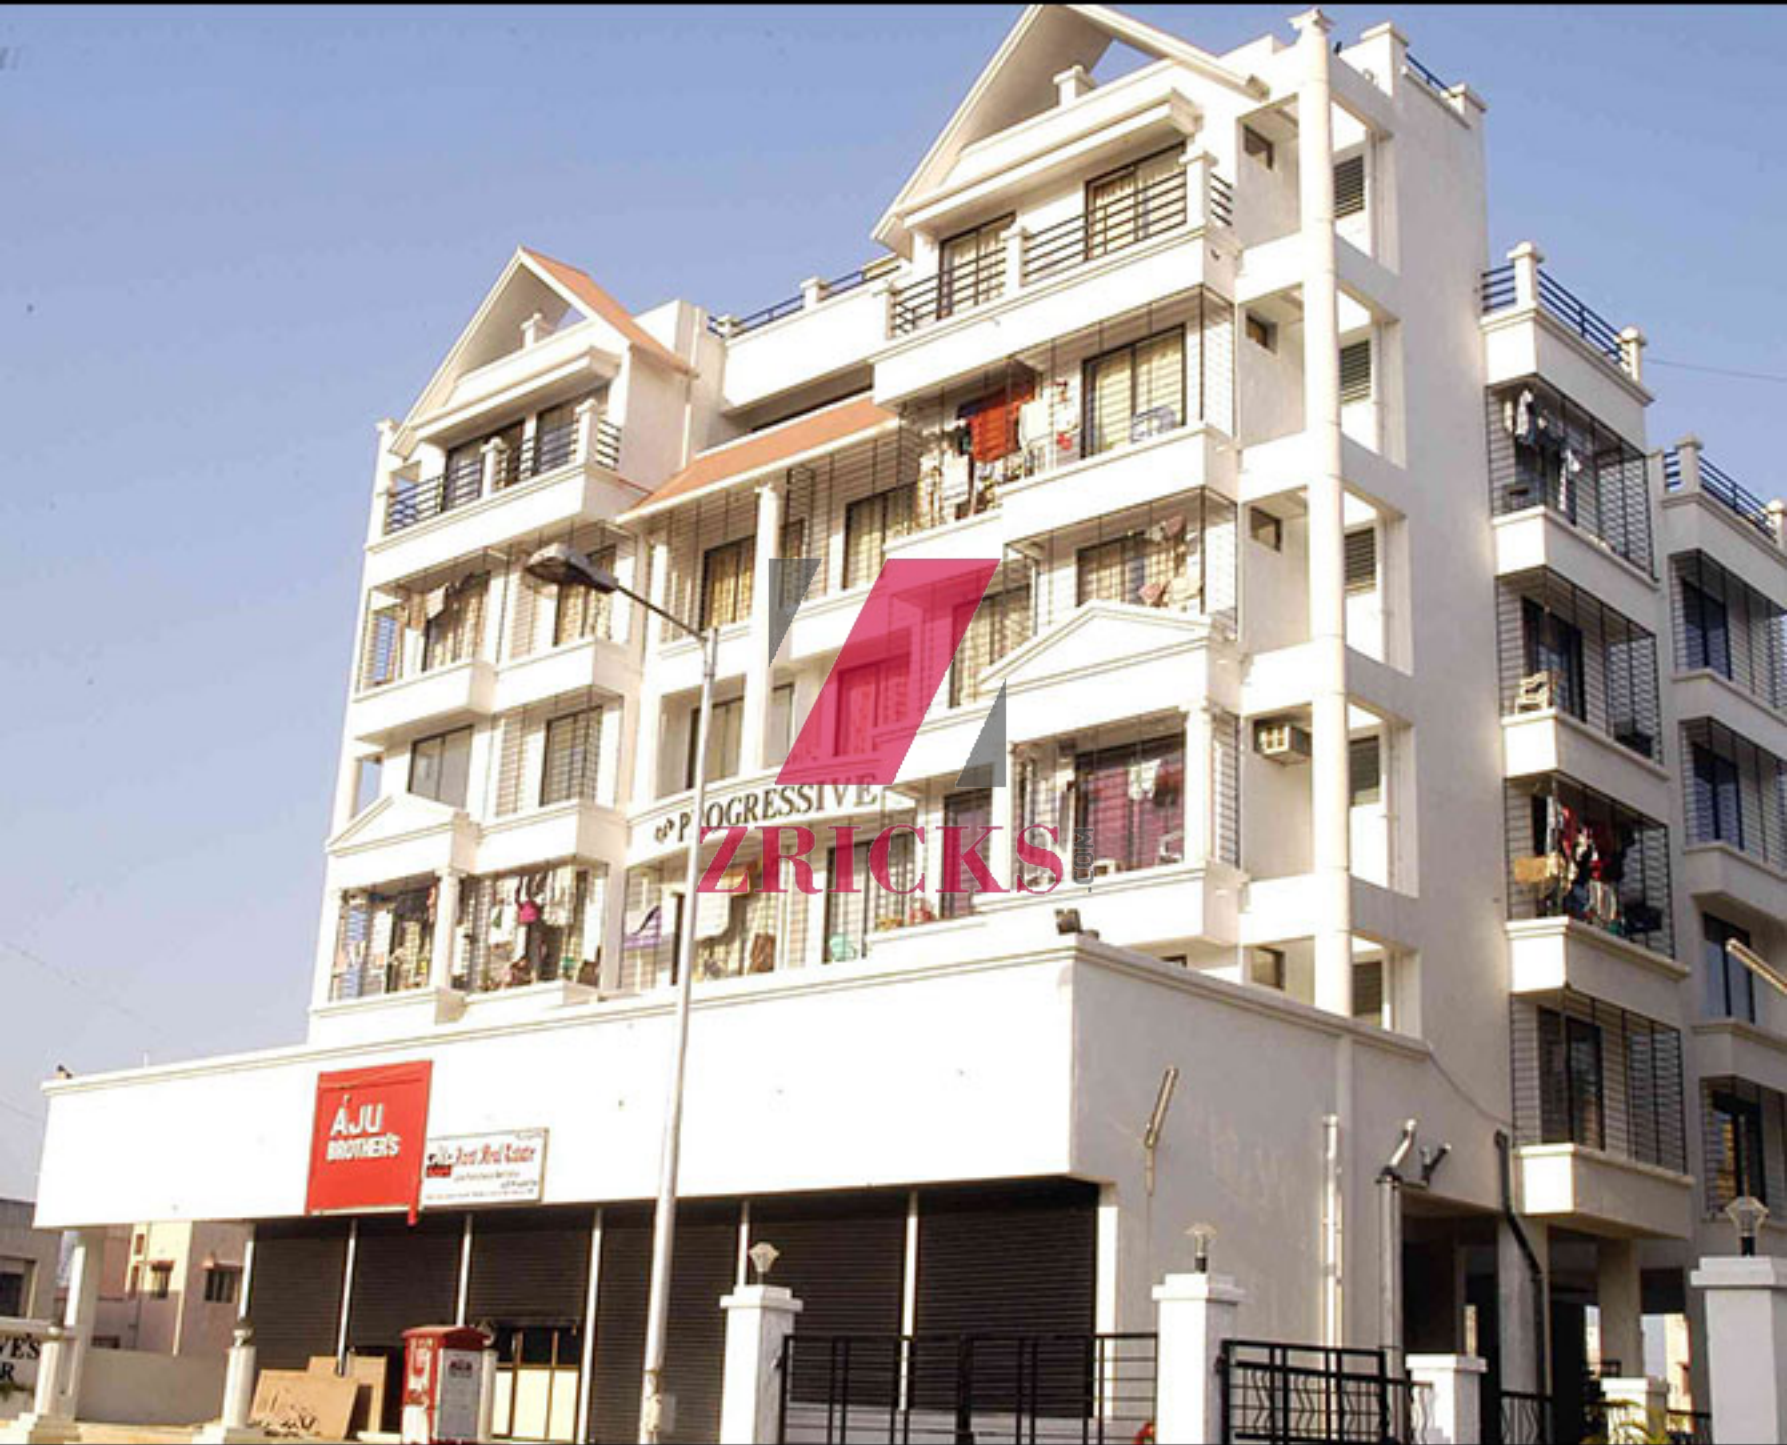



ZRICKS.COM