




PROGRESSIVE'S  
MEERA ANGAN



MEERA AANGAN  
PLOT NO. -152, SECTOR-02, ULWE

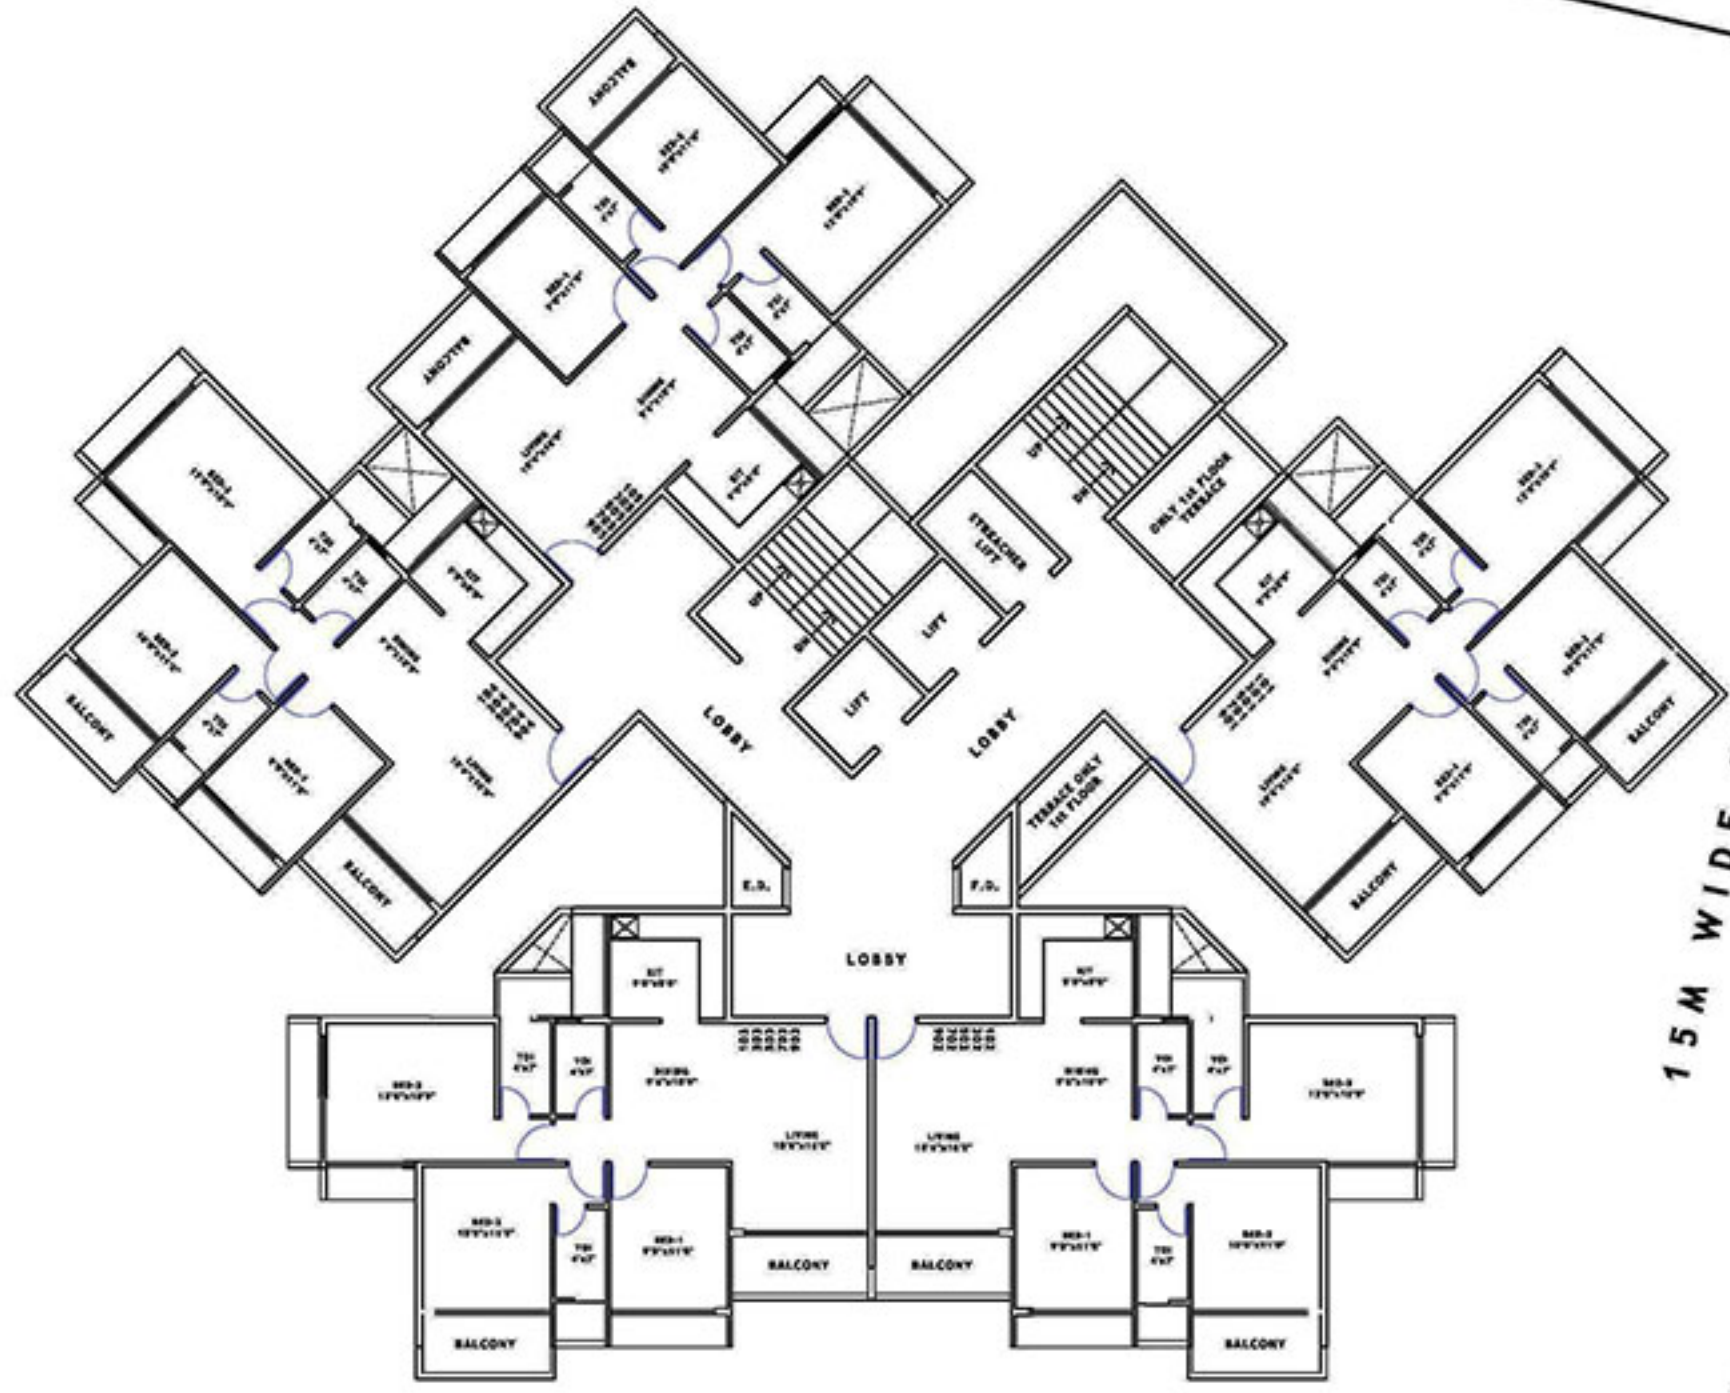

15 M WIDE ROAD


24 M WIDE ROAD

1st, 3rd, 5th, 7th & 9th Floor Plan



# LOCATION PLAN


Not to scale

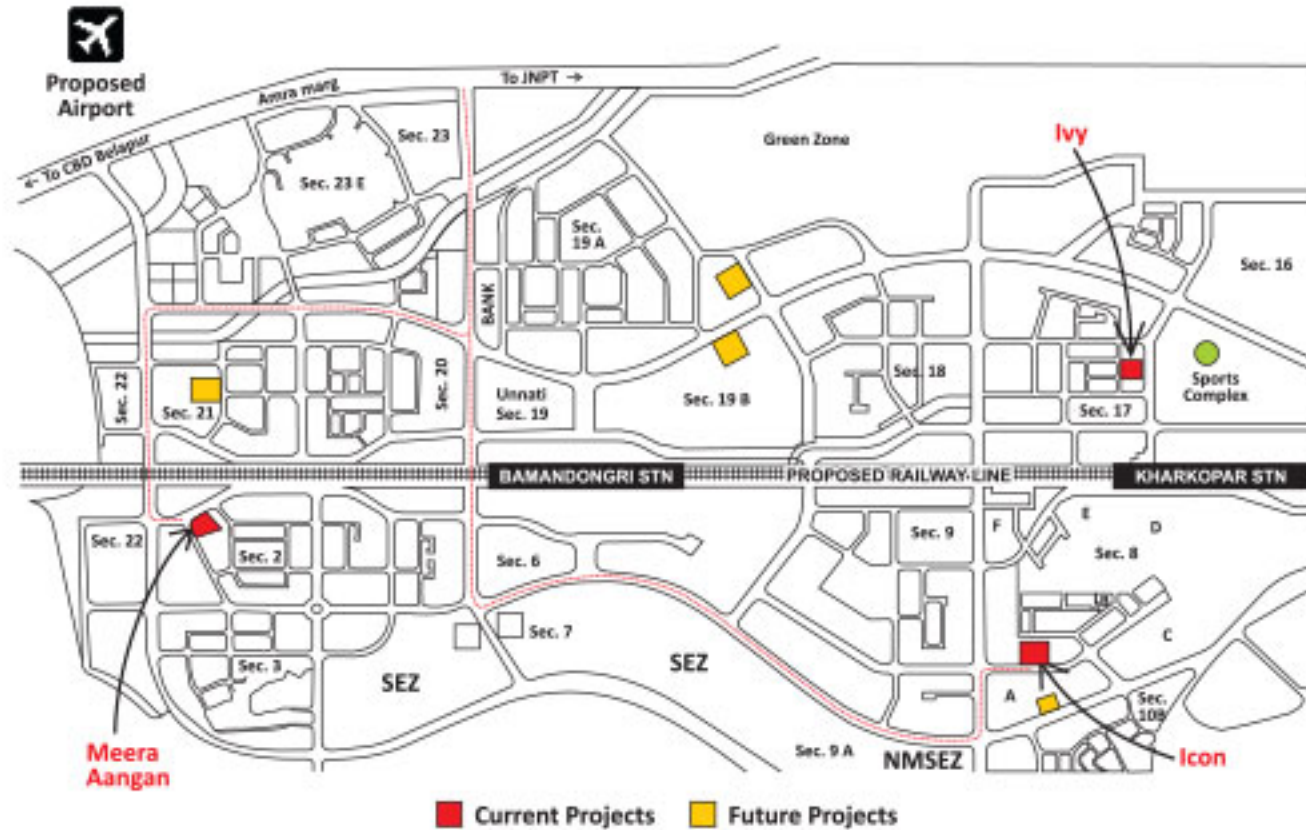

## LOCATION ADVANTAGES

- Located on 24 Mtr. Wide Road
- Close to Proposed Bamandongri Railway Station
- Close proximity to Proposed International Airport, JNPT Port, NMSEZ, CBD Belapur, Nerul
- Easy accessibility to Mumbai via Proposed Nhava-Sewri Sea Link & Palm Beach Road
- Well developed infrastructure by CIDCO

MEERA AANGAN  
PLOT NO. -152, SECTOR-02, ULWE

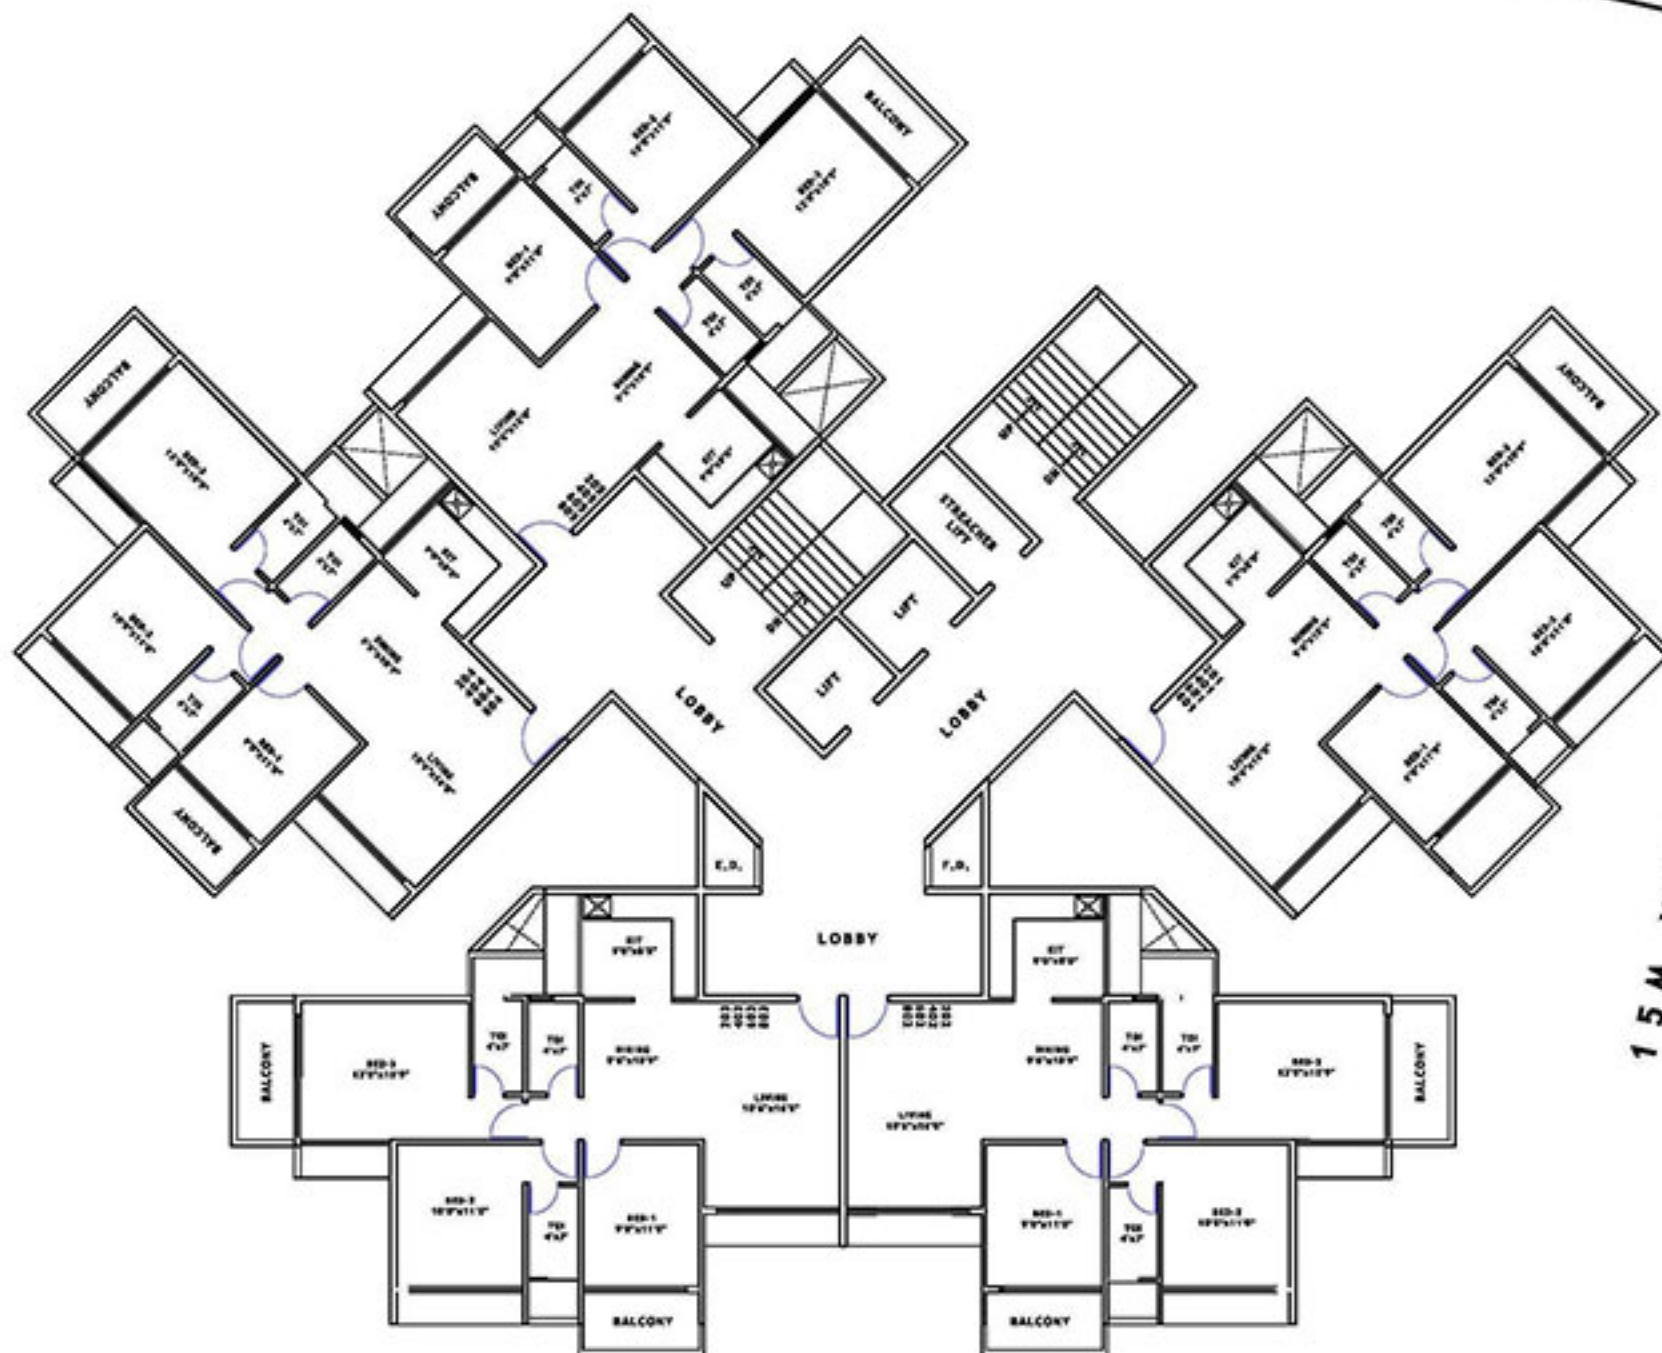

15 M WIDE ROAD

24 M WIDE ROAD


2nd, 4th, 6th, & 8th Floor Plan





# TYPICAL FLOOR PLAN

(ODD FLOORS)

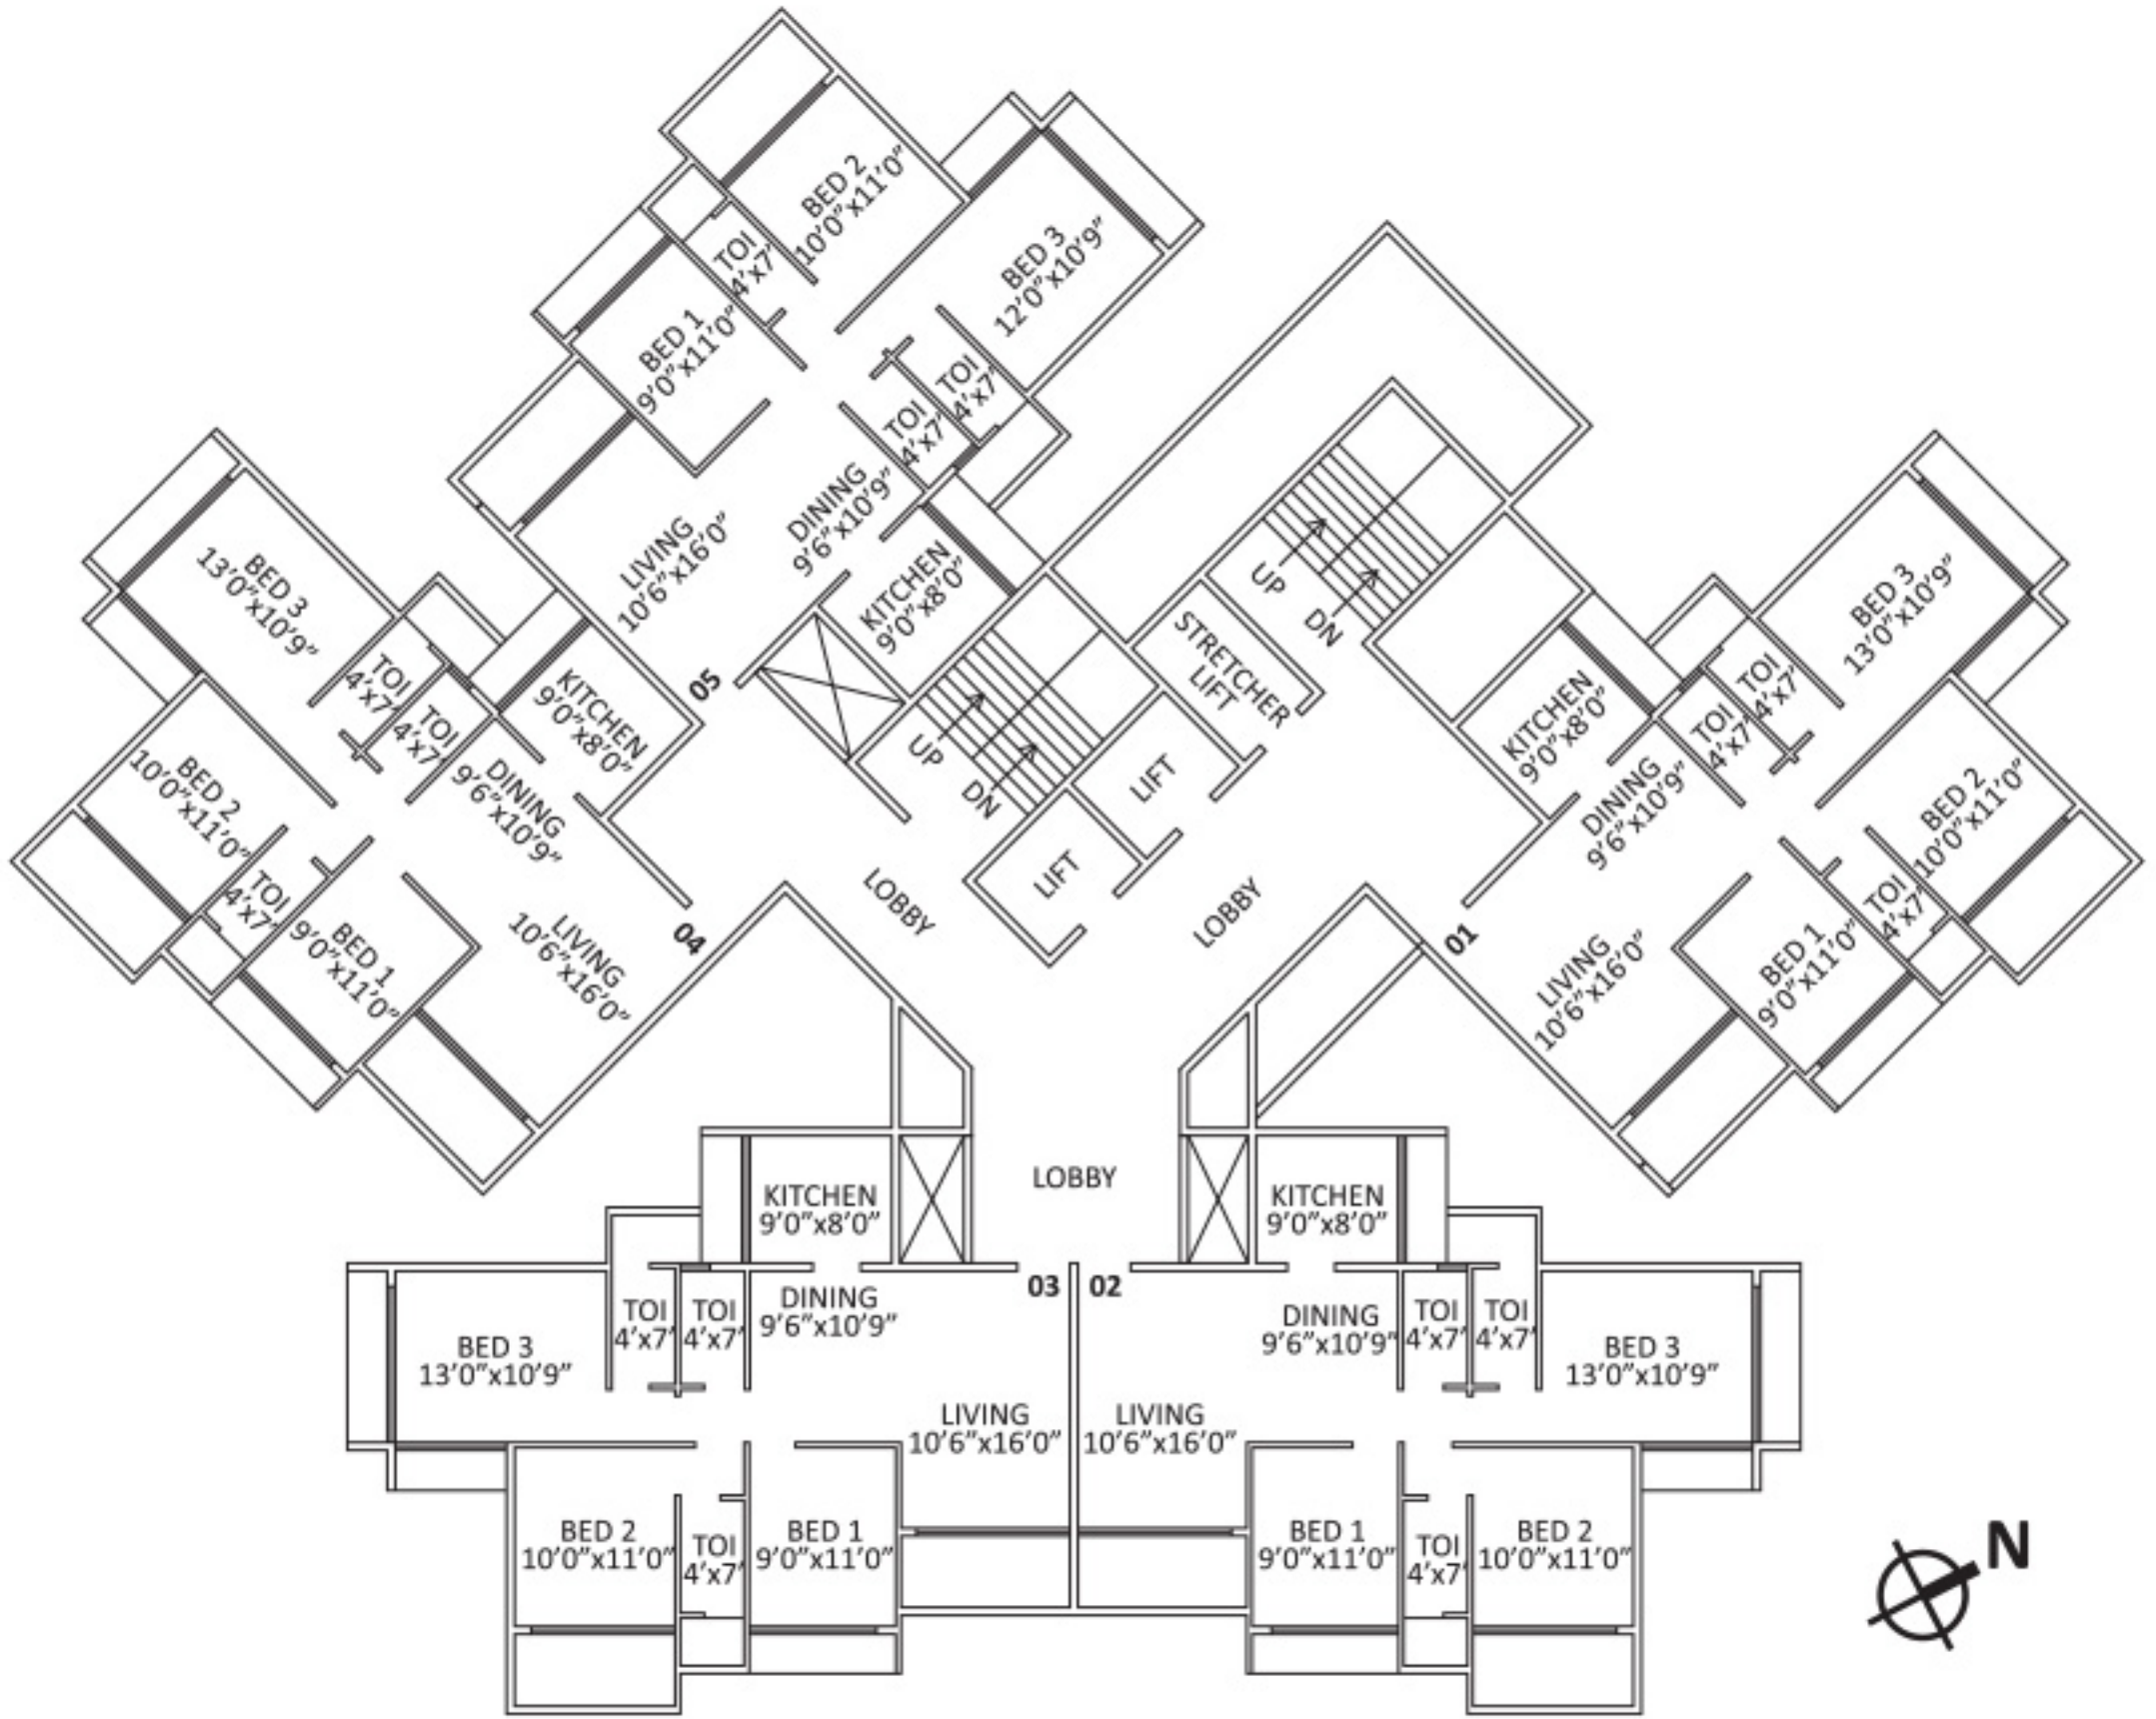

15 M W I D E R O A D

24 M W I D E R O A D



1 sq.mtr. = 10.76 sq.ft.









