








MAHAVEER  
**Promenade**  
Life begins here..



## Basket ball Court

In Basketball outdoor court surfaces are generally made from standard paving materials.






















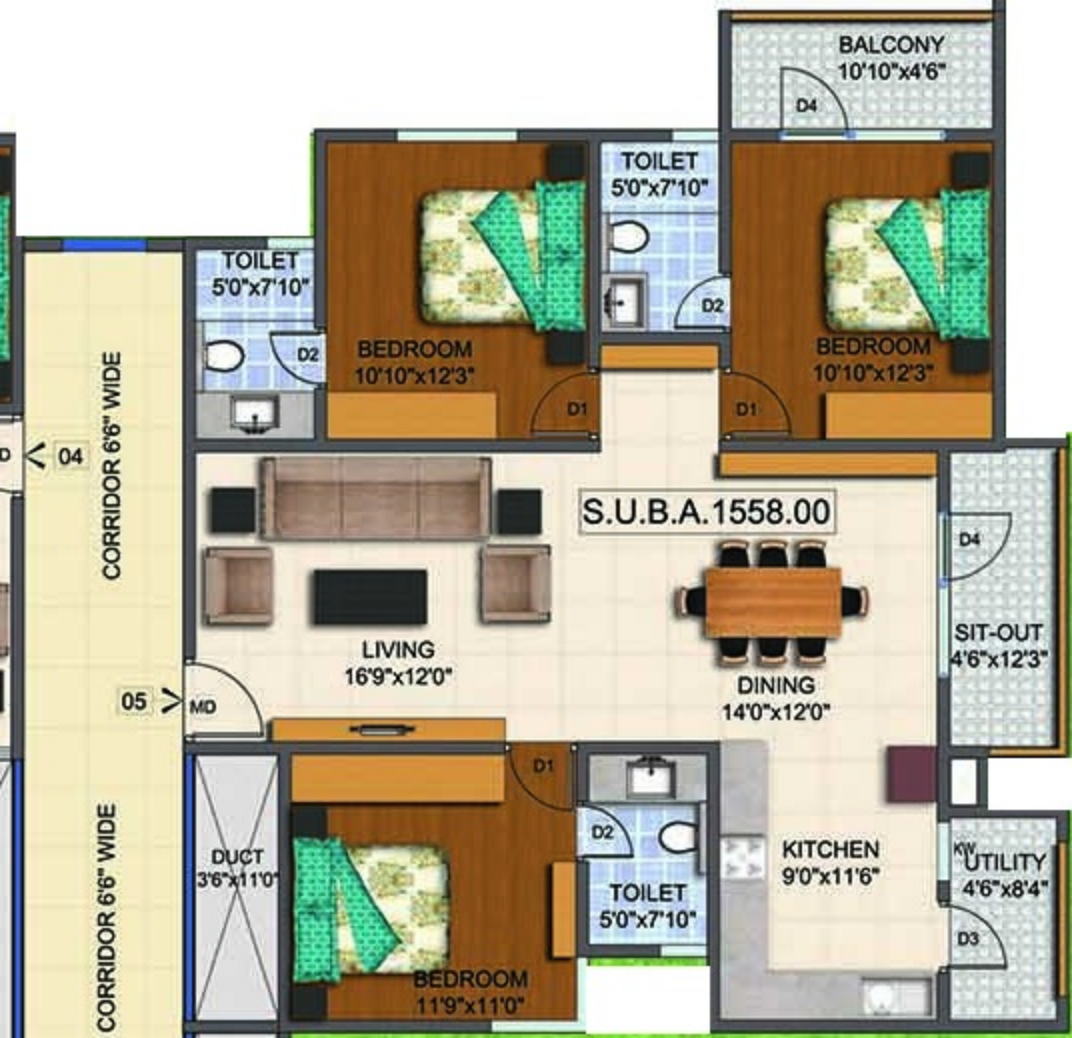

BALCONY  
10'10"x4'6"

D4

TOILET  
5'0"x7'10"

D2

BEDROOM  
10'10"x12'3"

D1

BEDROOM  
10'10"x12'3"

D1

TOILET  
5'0"x7'10"

D2

CORRIDOR 6'6" WIDE

04

S.U.B.A. 1558.00

LIVING  
16'9"x12'0"



DINING  
14'0"x12'0"

SIT-OUT  
4'6"x12'3"

D4

05

MD

DUCT  
3'6"x11'0"

D1

TOILET  
5'0"x7'10"

D2

BEDROOM  
11'9"x11'0"

KITCHEN  
9'0"x11'6"

UTILITY  
4'6"x8'4"

D3

CORRIDOR 6'6" WIDE


D










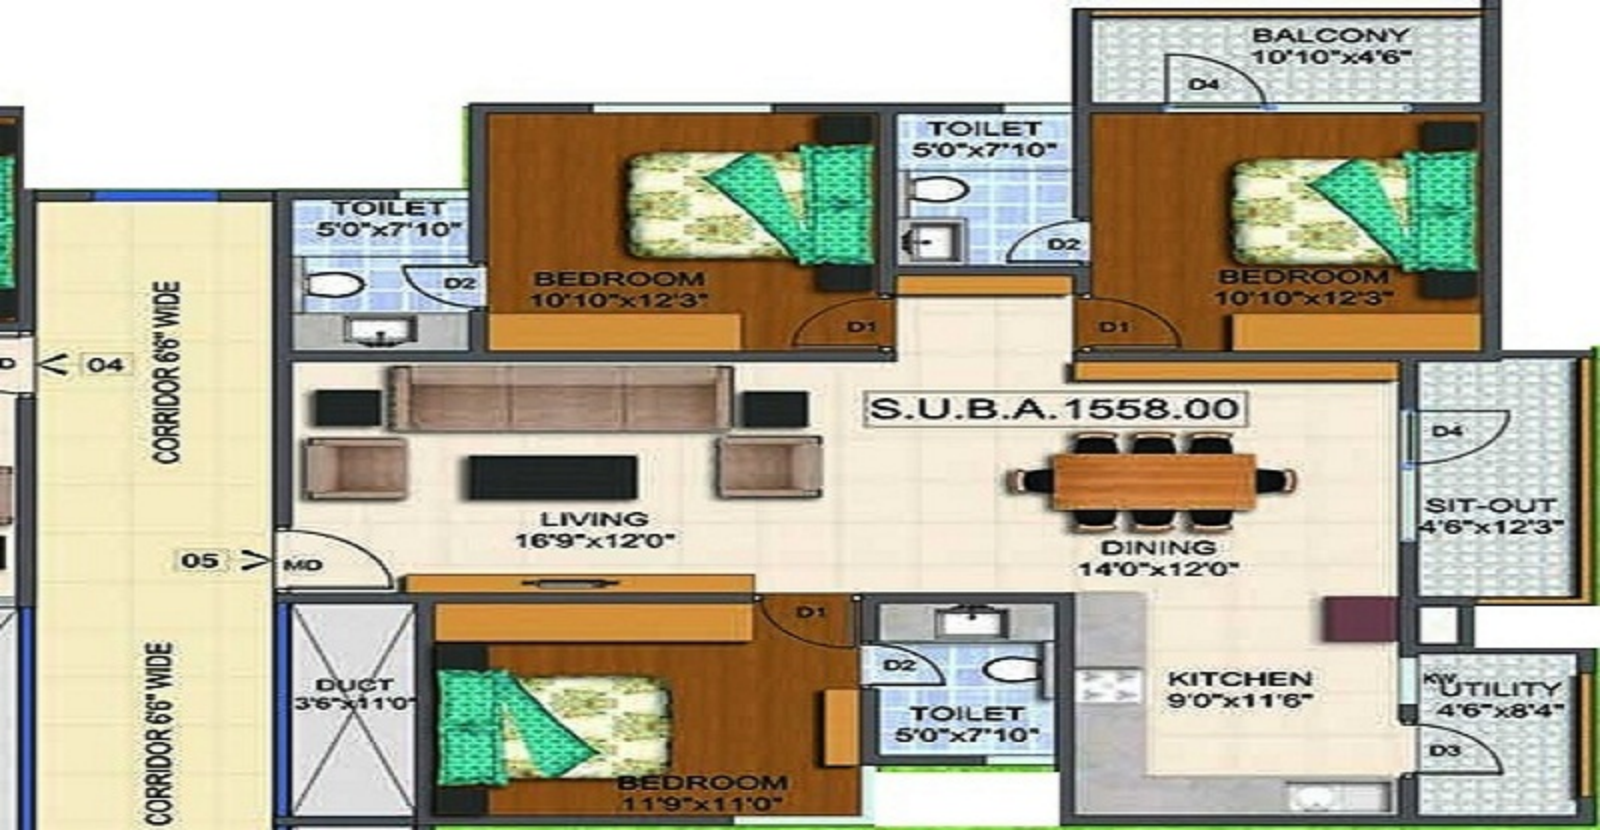





KEY PLAN :

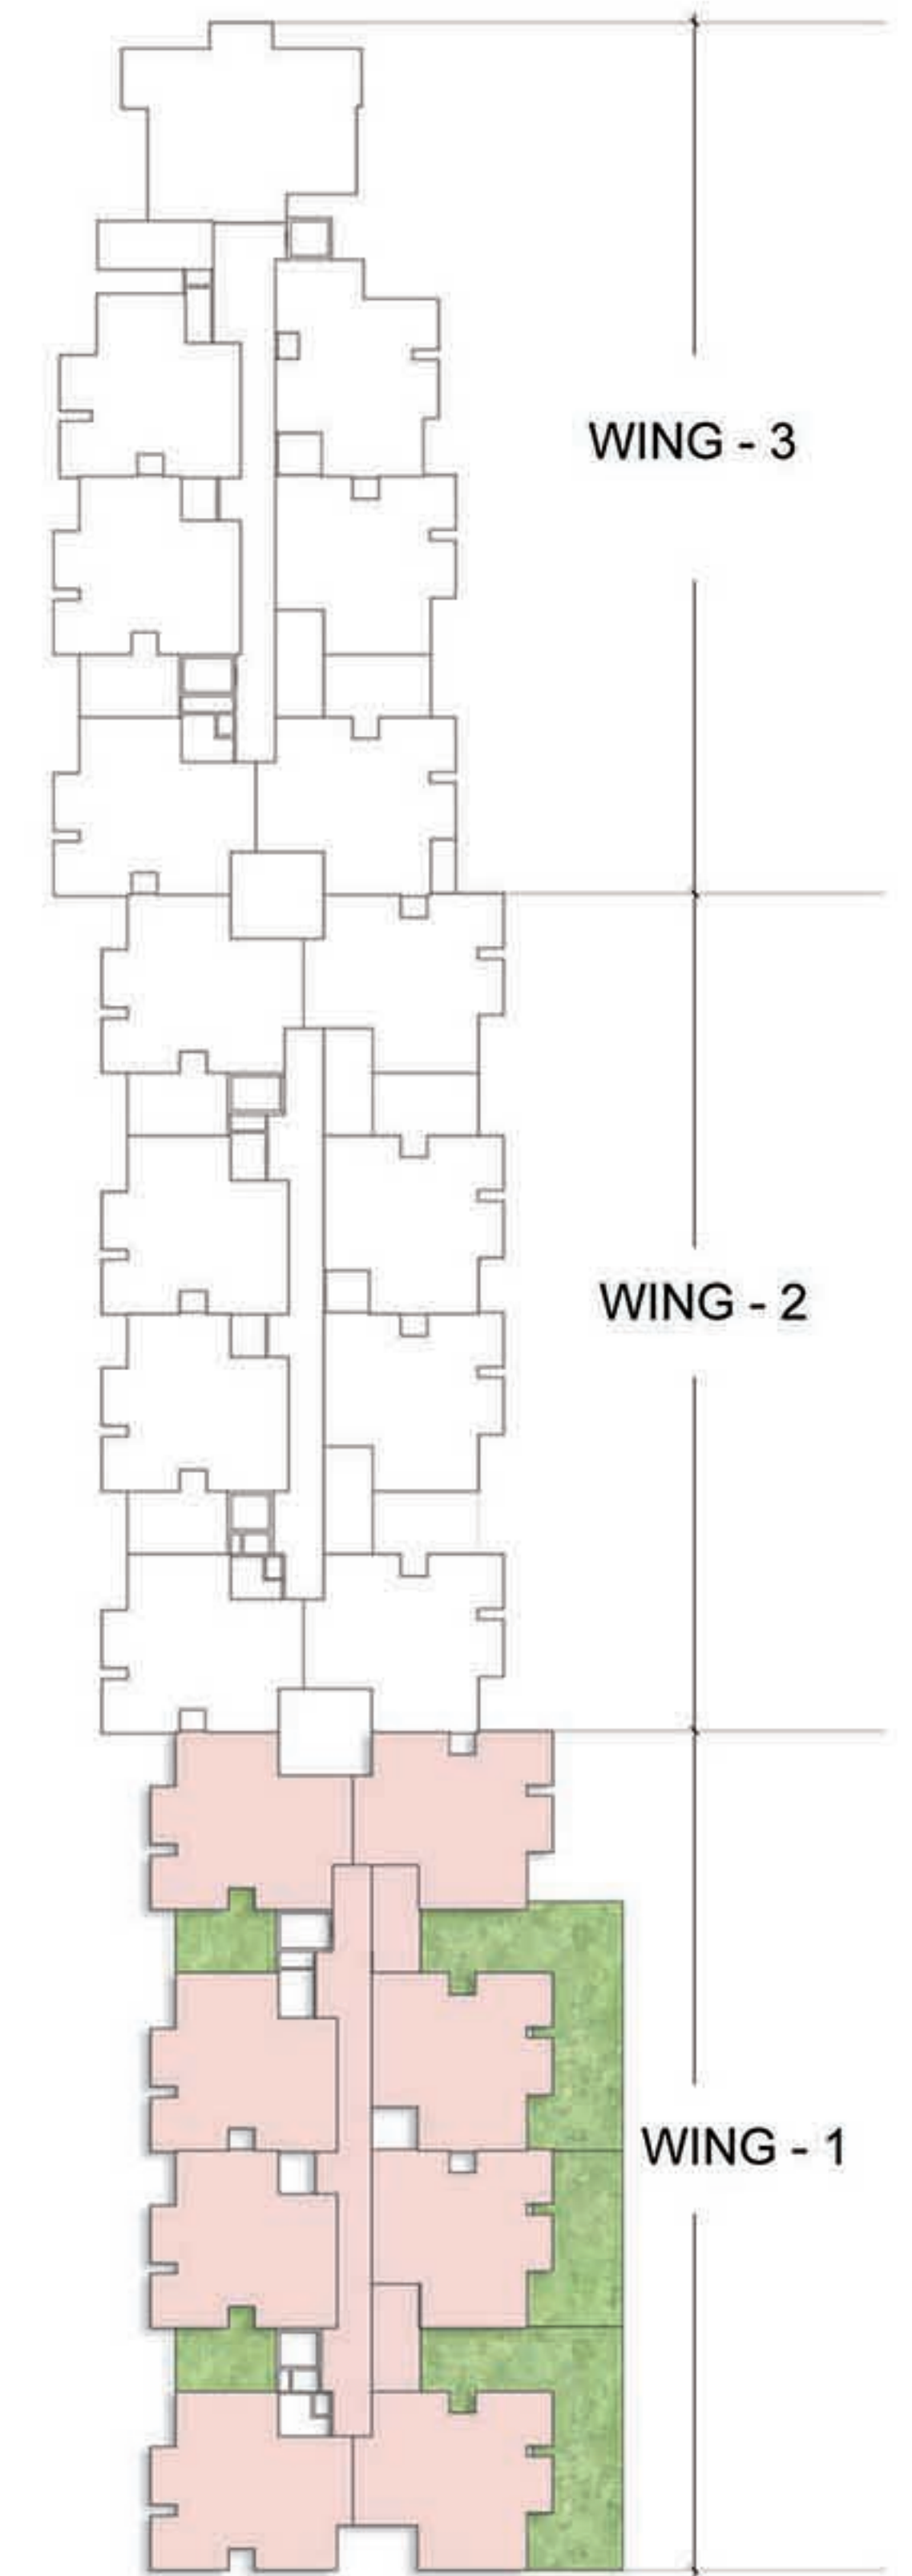


PROJECT TITLE :

MAHAVEER PROMENADE

TITLE :


BLOCK - B

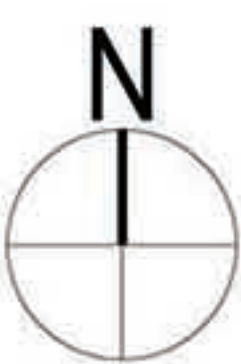

WING - 1  
SECOND FLOOR PLAN





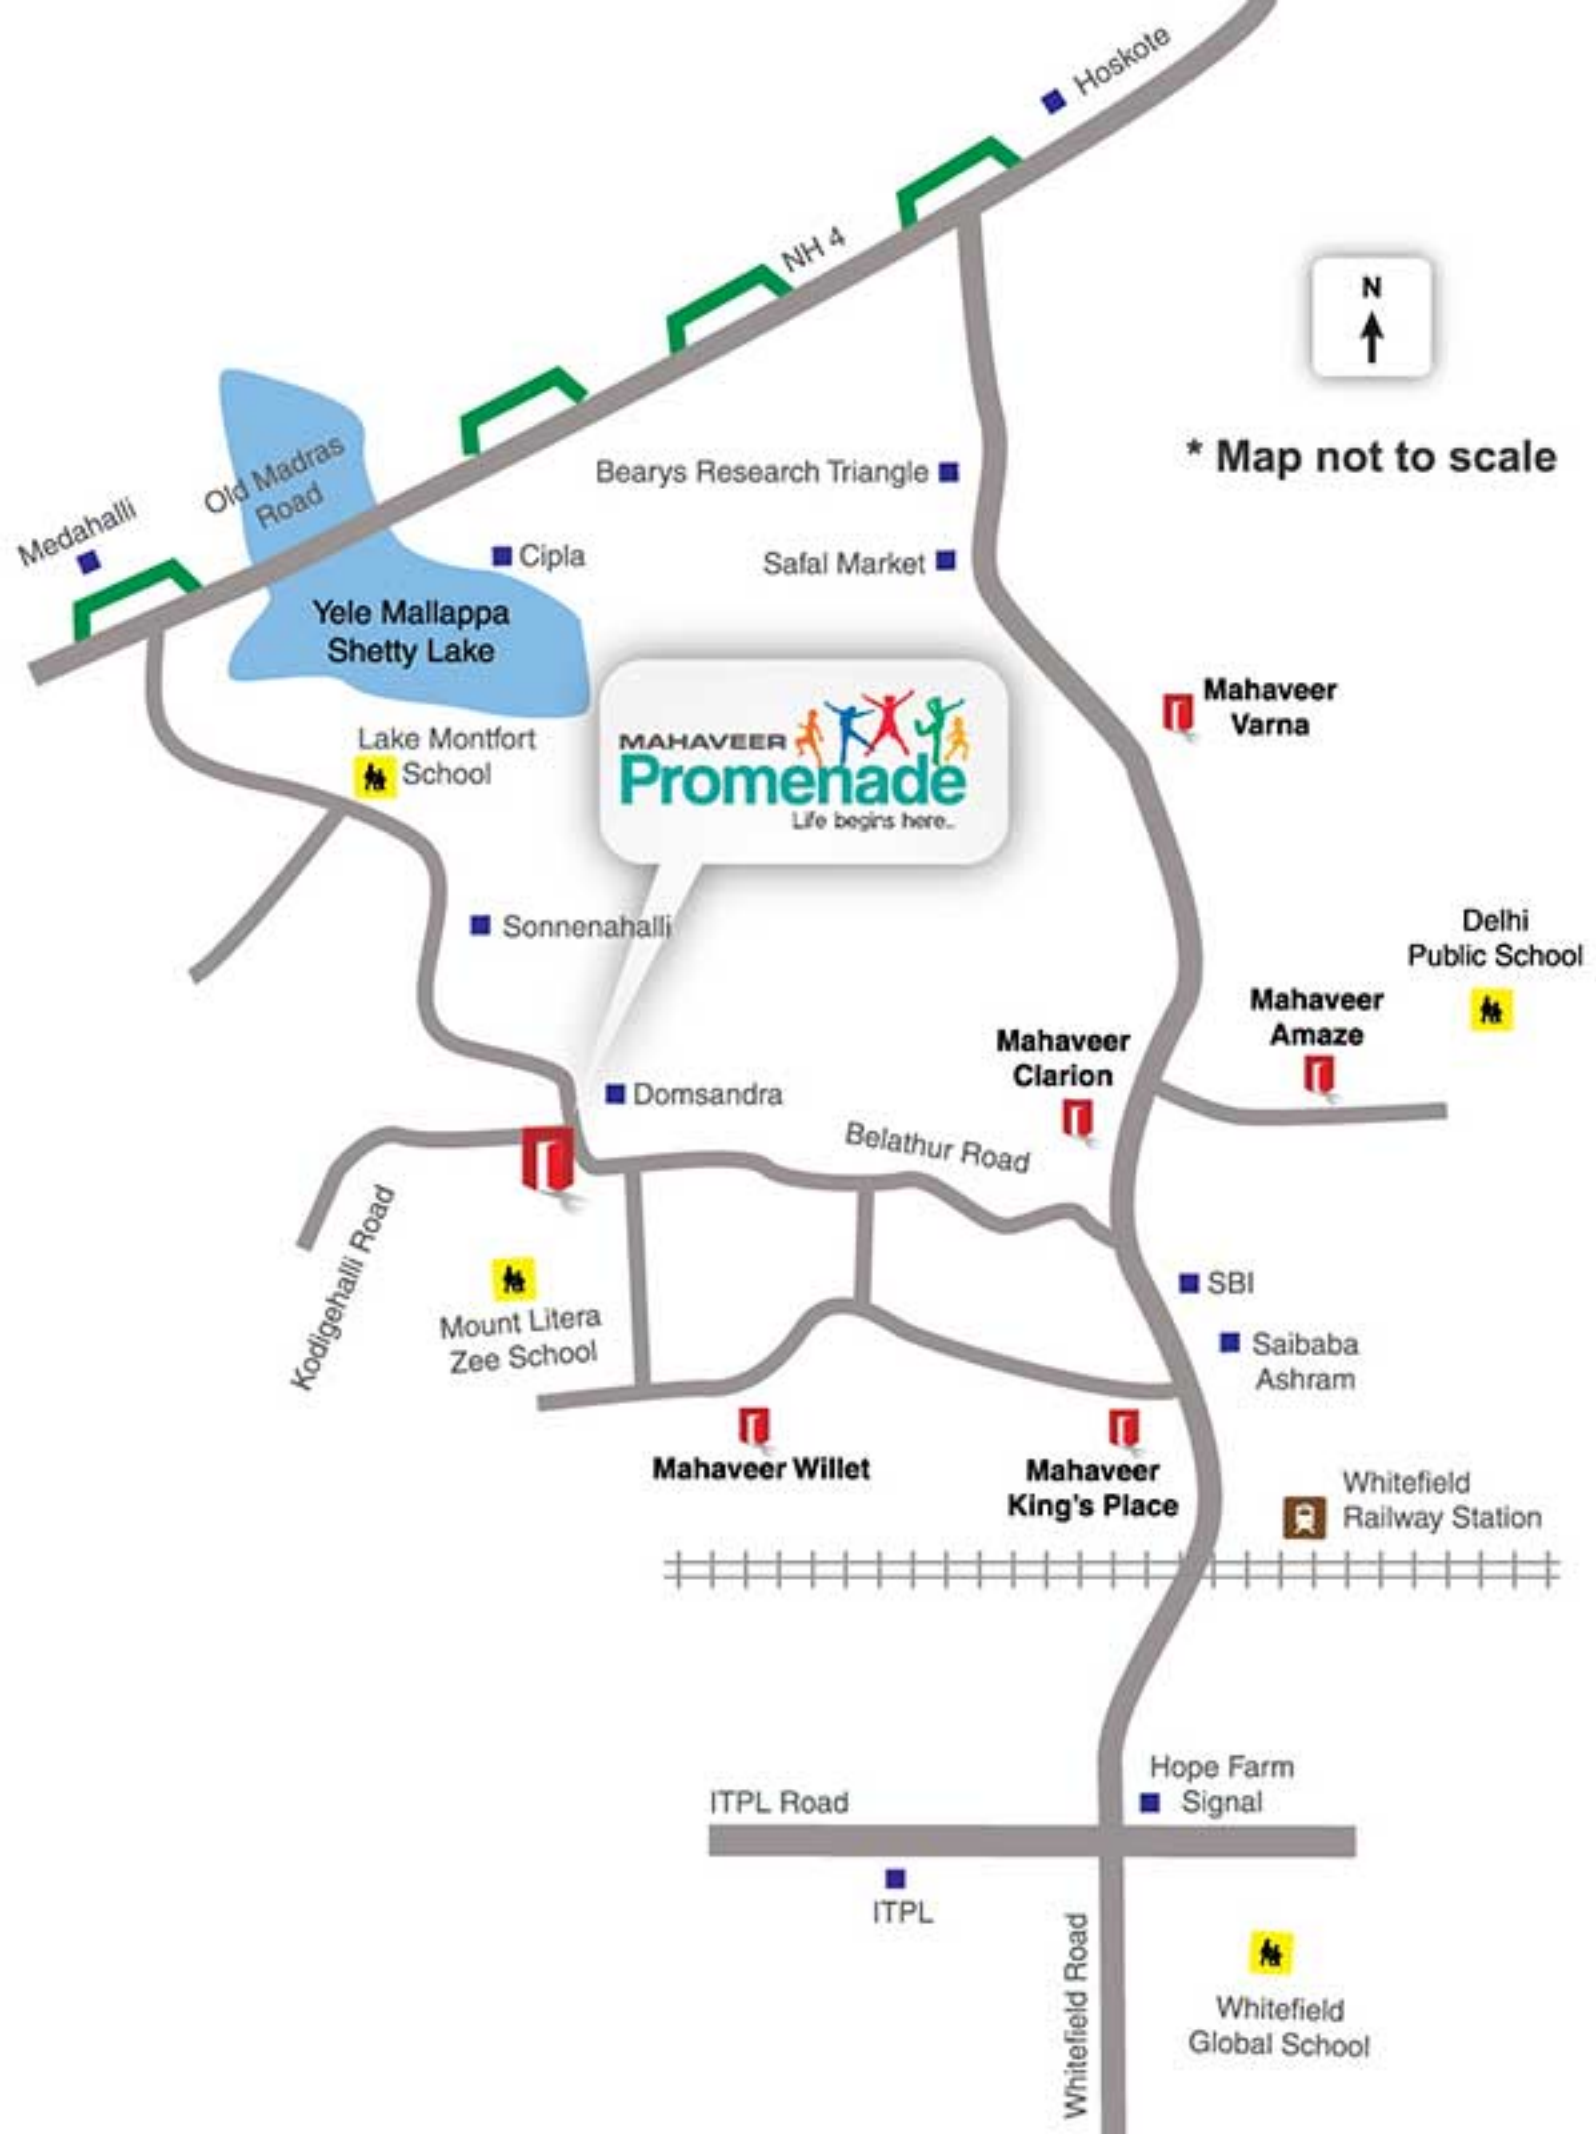

\* Map not to scale

**MAHAVEER**  
**Promenade**  
Life begins here..

Medahalli

Old Madras Road

Yele Mallappa Shetty Lake

Lake Montfort School

Bearys Research Triangle

Safal Market

Cipla

Mahaveer Varna

Sonnenahalli

Domsandra

Mahaveer Clarion

Mahaveer Amaze

Delhi Public School

Belathur Road

Kodigehalli Road

Mount Litera Zee School

SBI

Saibaba Ashram

Mahaveer Willet

Mahaveer King's Place

Whitefield Railway Station

ITPL Road


Hope Farm Signal

ITPL

Whitefield Road

Whitefield Global School



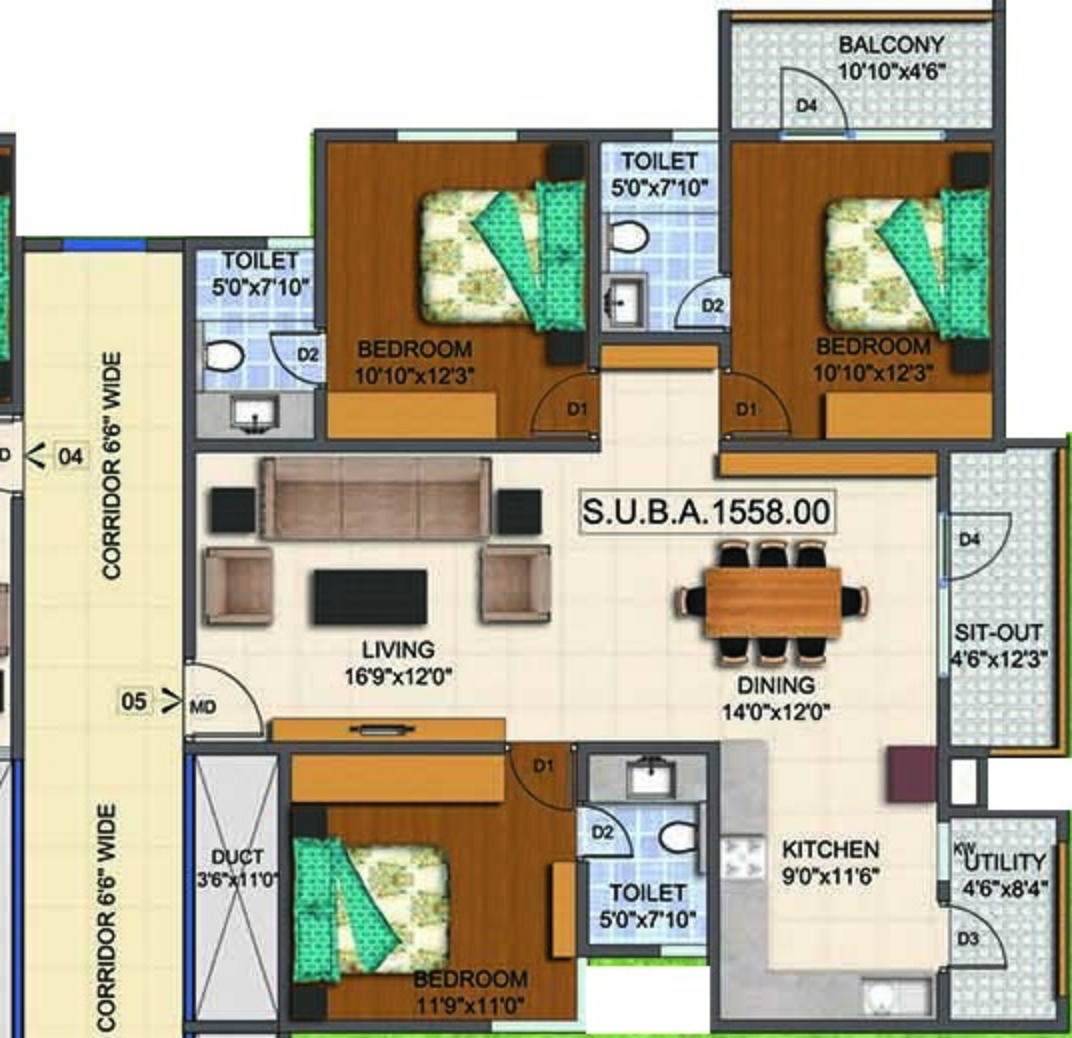

BALCONY  
10'10"x4'6"

D4

TOILET  
5'0"x7'10"

D2

BEDROOM  
10'10"x12'3"

D1

BEDROOM  
10'10"x12'3"

D1

TOILET  
5'0"x7'10"

D2

CORRIDOR 6'6" WIDE

04

S.U.B.A. 1558.00



LIVING  
16'9"x12'0"



DINING  
14'0"x12'0"

SIT-OUT  
4'6"x12'3"

D4

05

MD

DUCT  
3'6"x11'0"



BEDROOM  
11'9"x11'0"

D1

TOILET  
5'0"x7'10"

D2

KITCHEN  
9'0"x11'6"

UTILITY  
4'6"x8'4"

D3

CORRIDOR 6'6" WIDE

D






Particulars	Details
Living/Dining Flooring	Tiles
Bedrooms Flooring	Tiles
Wall Ceiling Finish	Oil Bound Distemper / Colour Wash
Toilets Wall Finish	Tiles up to 5' Oil Bound Distemper / Colour Wash
Toilets Flooring	Tiles
Kitchen Flooring	Tiles
Platform	Marble
Kitchen Wall Finish	Tiles up to 2 feet high above Marble counter & Oil bound distemper / Colour Wash in balance area
Others	Single Bowl Stainless Steel Sink
Balcony Flooring	Tiles
Window	MS Z-Section & Glass / Alu Steel & Glass
Door Frame / Doors	Hardwood / M.S / Fiber Door frames with Flush Door / Skin Door / Fiber Door
Common Area Flooring	Marble / Pavers
Lift Lobby	Marble / Tiles
Chinaware	Standard Fitting
C.P Fittings	Standard Fitting
Electrical	ISI marked products for wiring, switches and Circuits
Security	Gated Complex





KEY PLAN :

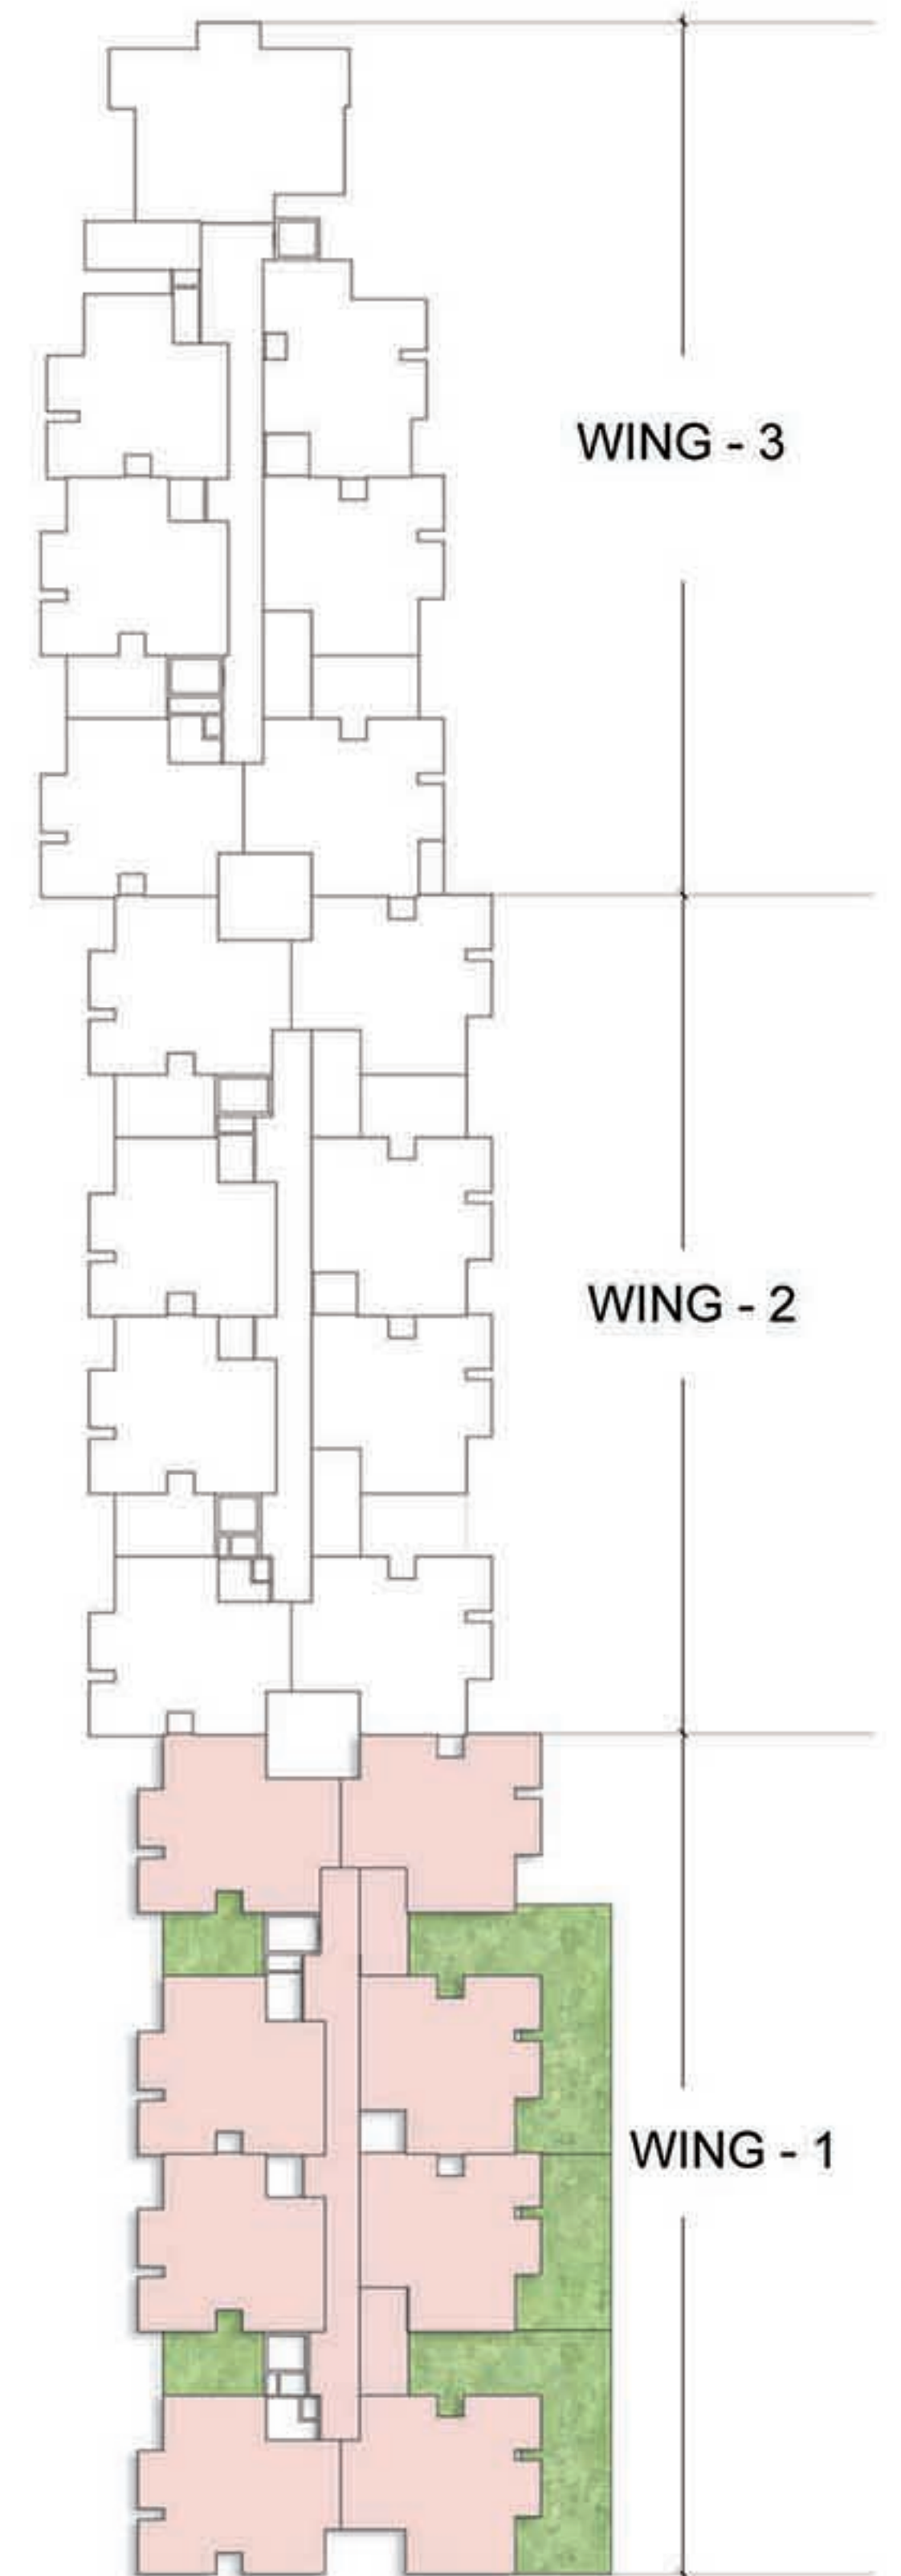

PROJECT TITLE :

MAHAVEER PROMENADE

TITLE :

BLOCK - B



WING - 1  
SECOND FLOOR PLAN