














Already Booked

# STILT CAR PARKING

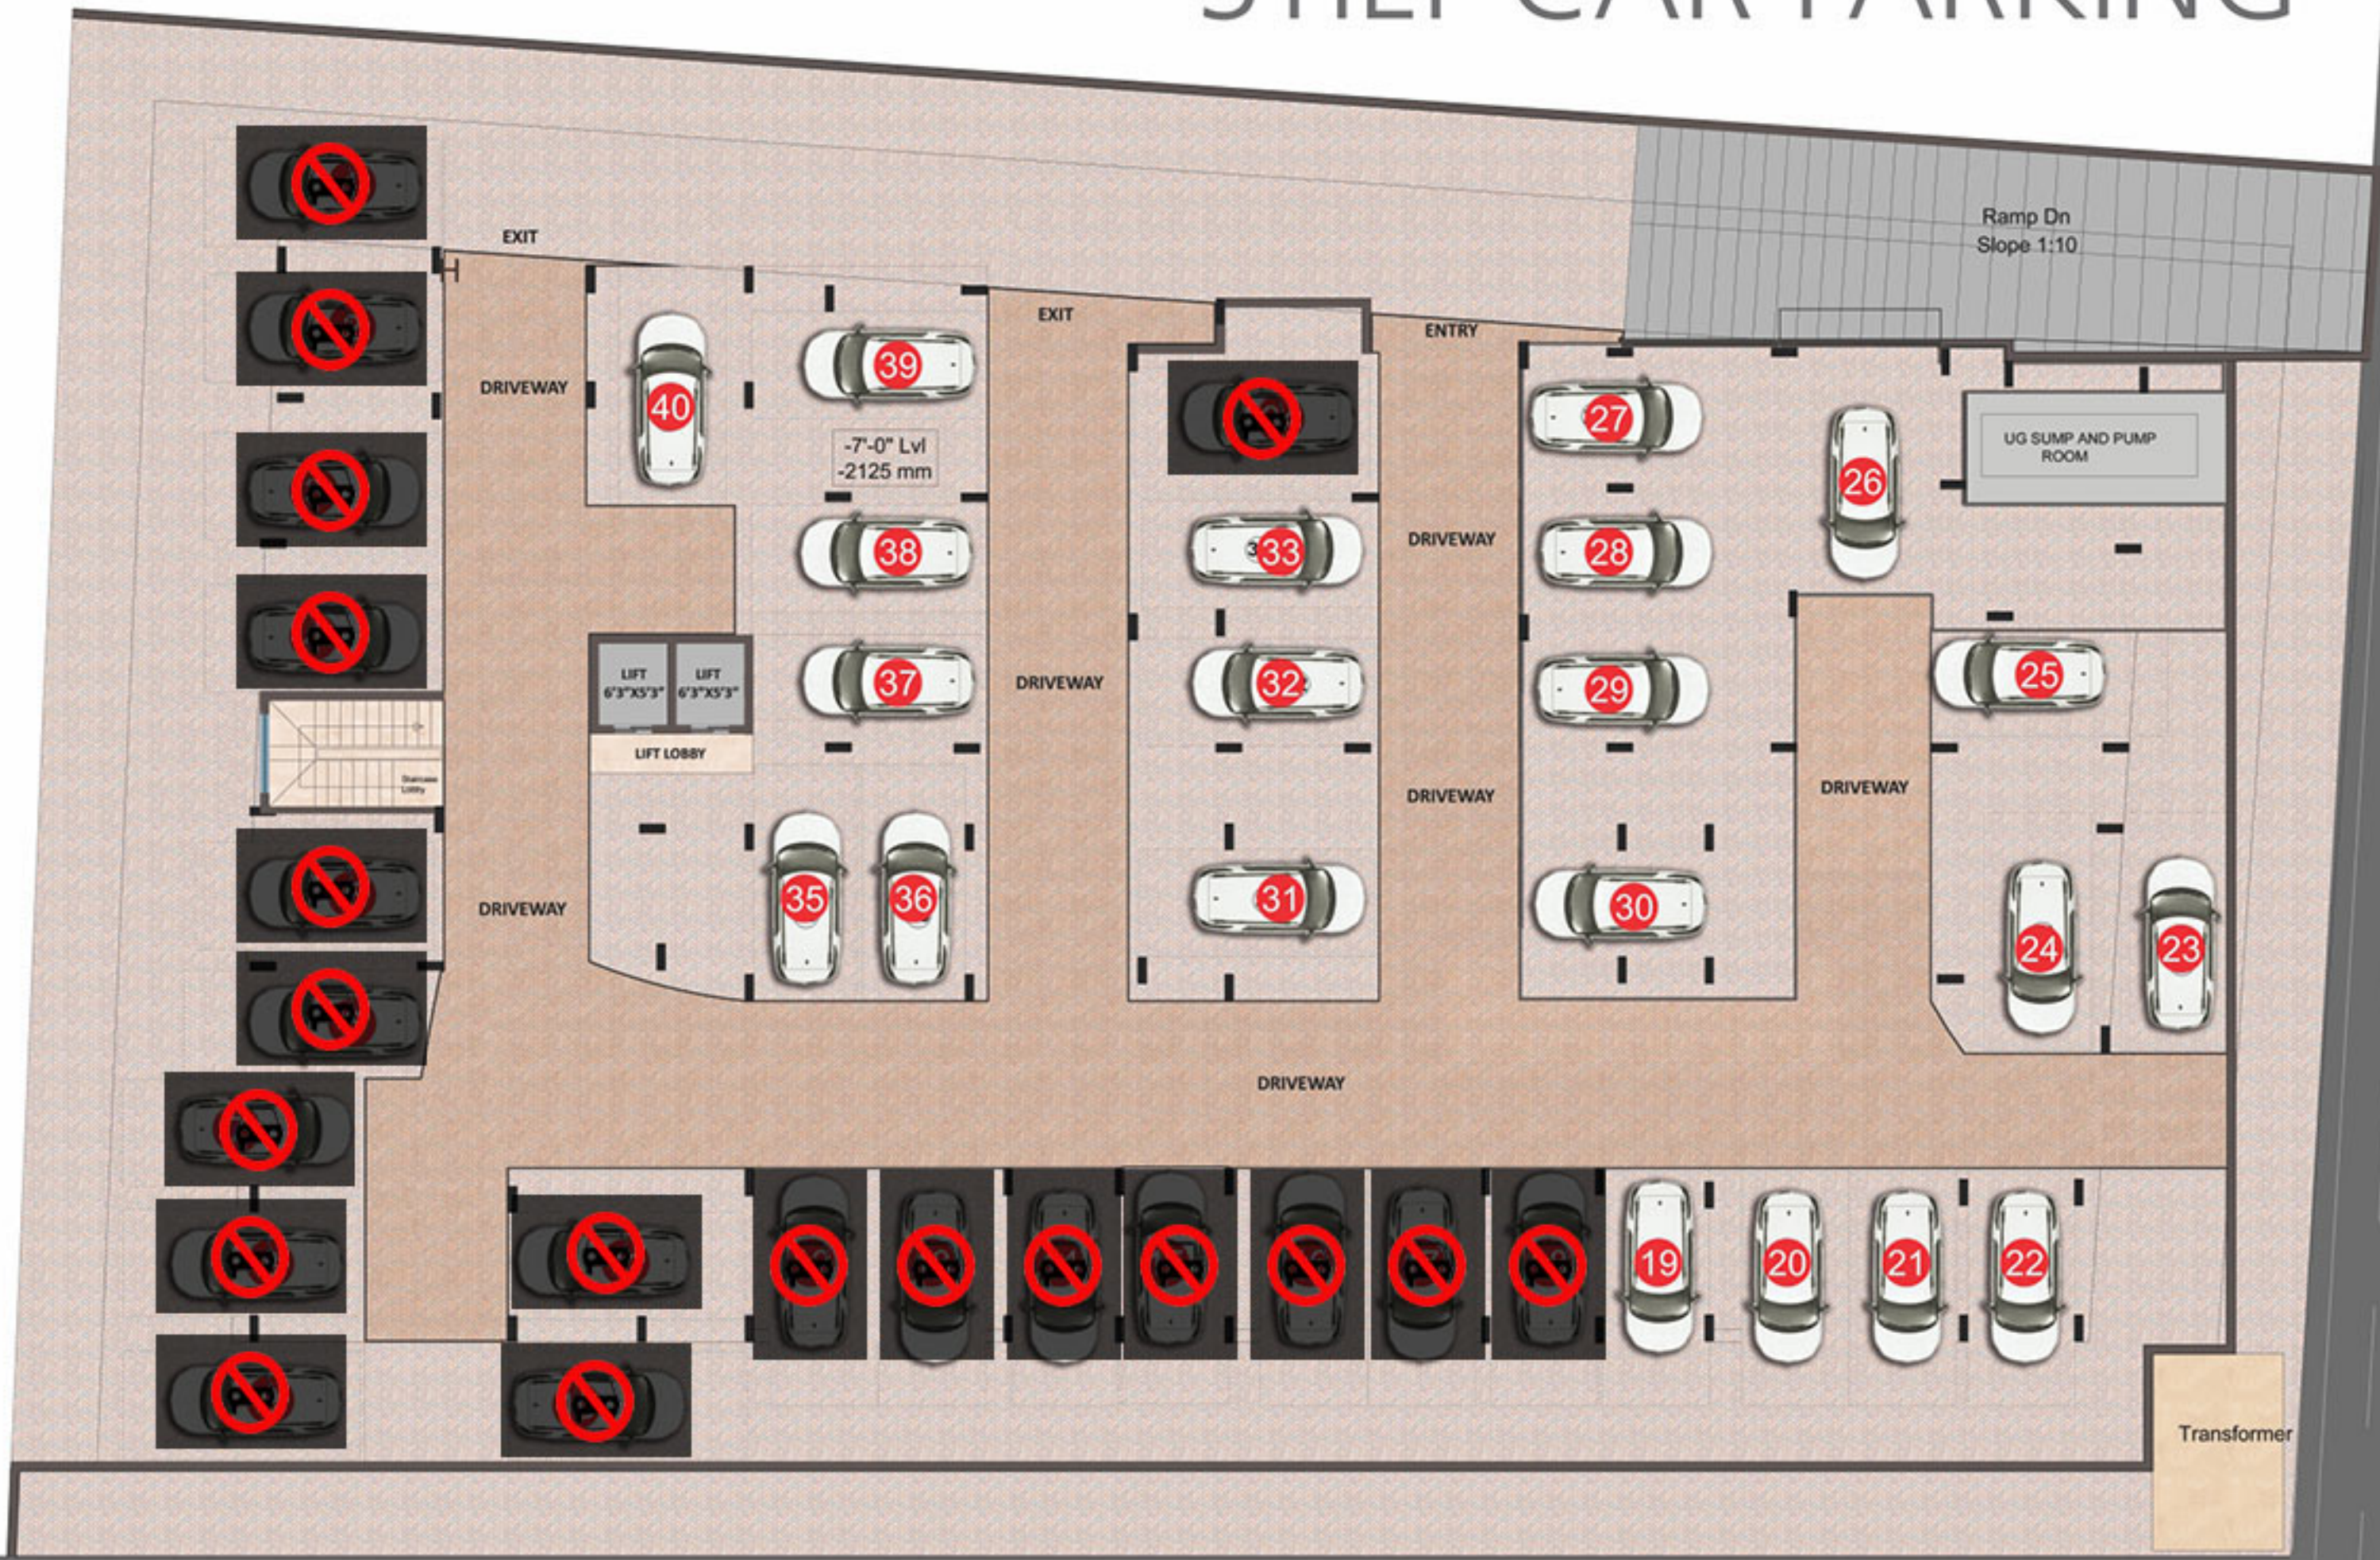



**FLAT-1 FLOOR PLAN**



**FLAT-1 ISOMETRIC VIEW**





**FLAT-2 FLOOR PLAN**



**FLAT-2 ISOMETRIC VIEW**



**FLAT-3 FLOOR PLAN**



**FLAT-3 ISOMETRIC VIEW**



**FLAT-4 FLOOR PLAN**



**FLAT-4 ISOMETRIC VIEW**



**FLAT-5 GROUND FLOOR PLAN**



**FLAT-5 GROUND FLOOR ISOMETRIC VIEW**





**FLAT-5 FLOOR PLAN**



**FLAT-5 ISOMETRIC VIEW**



**FLAT-6 FLOOR PLAN**



**FLAT-6 ISOMETRIC VIEW**



**FLAT-7 FLOOR PLAN**



**FLAT-7 ISOMETRIC VIEW**



**FLAT-8 FLOOR PLAN**



**FLAT-8 ISOMETRIC VIEW**





# Location Map

(Not to scale)



# TYPICAL FLOOR PLAN



ENTRANCE



**POORVI  
HOUSING**  
DEVELOPMENT COMPANY PVT LTD  
BUILD WITH CONFIDENCE

*Airavatha*  
Live like a King

GRAND VILLAMENTS

[www.poorvihousing.com](http://www.poorvihousing.com)

Premium 2 & 3 BHK Residential Villaments at Judicial Layout, Kanakapura Road



MEMBER  
**CREDAI**  
CREDAI

Member of Confederation of Real Estate  
Developers' Associations of India (CREDAI)

