



Particulars	Details
Living/Dining Flooring	Tiles
Bedrooms Flooring	Tiles
Wall Ceiling Finish	Oil Bound Distemper / Colour Wash
Toilets Wall Finish	Tiles up to 5° Oil Bound Distemper / Colour Wash
Toilets Flooring	Tiles
Kitchen Flooring	Tiles
Platform	Marble
Kitchen Wall Finish	Tiles up to 2 feet high above Marble counter & Oil bound distemper / Colour Wash in balance area
Others	Single Bowl Stainless Steel Sink
Balcony Flooring	Tiles
Window	MS Z-Section & Glass / Alu Steel & Glass
Door Frame / Doors	Hardwood / M.S / Fiber Door frames with Flush Door / Skin Door / Fiber Door
Common Area Flooring	Marble / Pavers
Lift Lobby	Marble / Tiles
Chinaware	Standard Fitting
C.P Fittings	Standard Fitting
Electrical	ISI marked products for wiring, switches and Circuits
Security	Gated Complex
















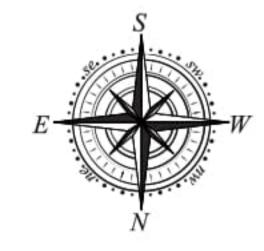

Disclaimer:

The plans shown are only indicative and subject to variations and modifications by the developer and for technical reasons, without any prior notice. Floor plans provided is not to scale and is only indicative in nature. Figures mentioned in the floor plan are approximate values only.




MOHAN

Disclaimer:

The plans shown are only indicative and subject to variations and modifications by the developer and for technical reasons, without any prior notice. Floor plans provided is not to scale and is only indicative in nature. Figures mentioned in the floor plan are approximate values only.



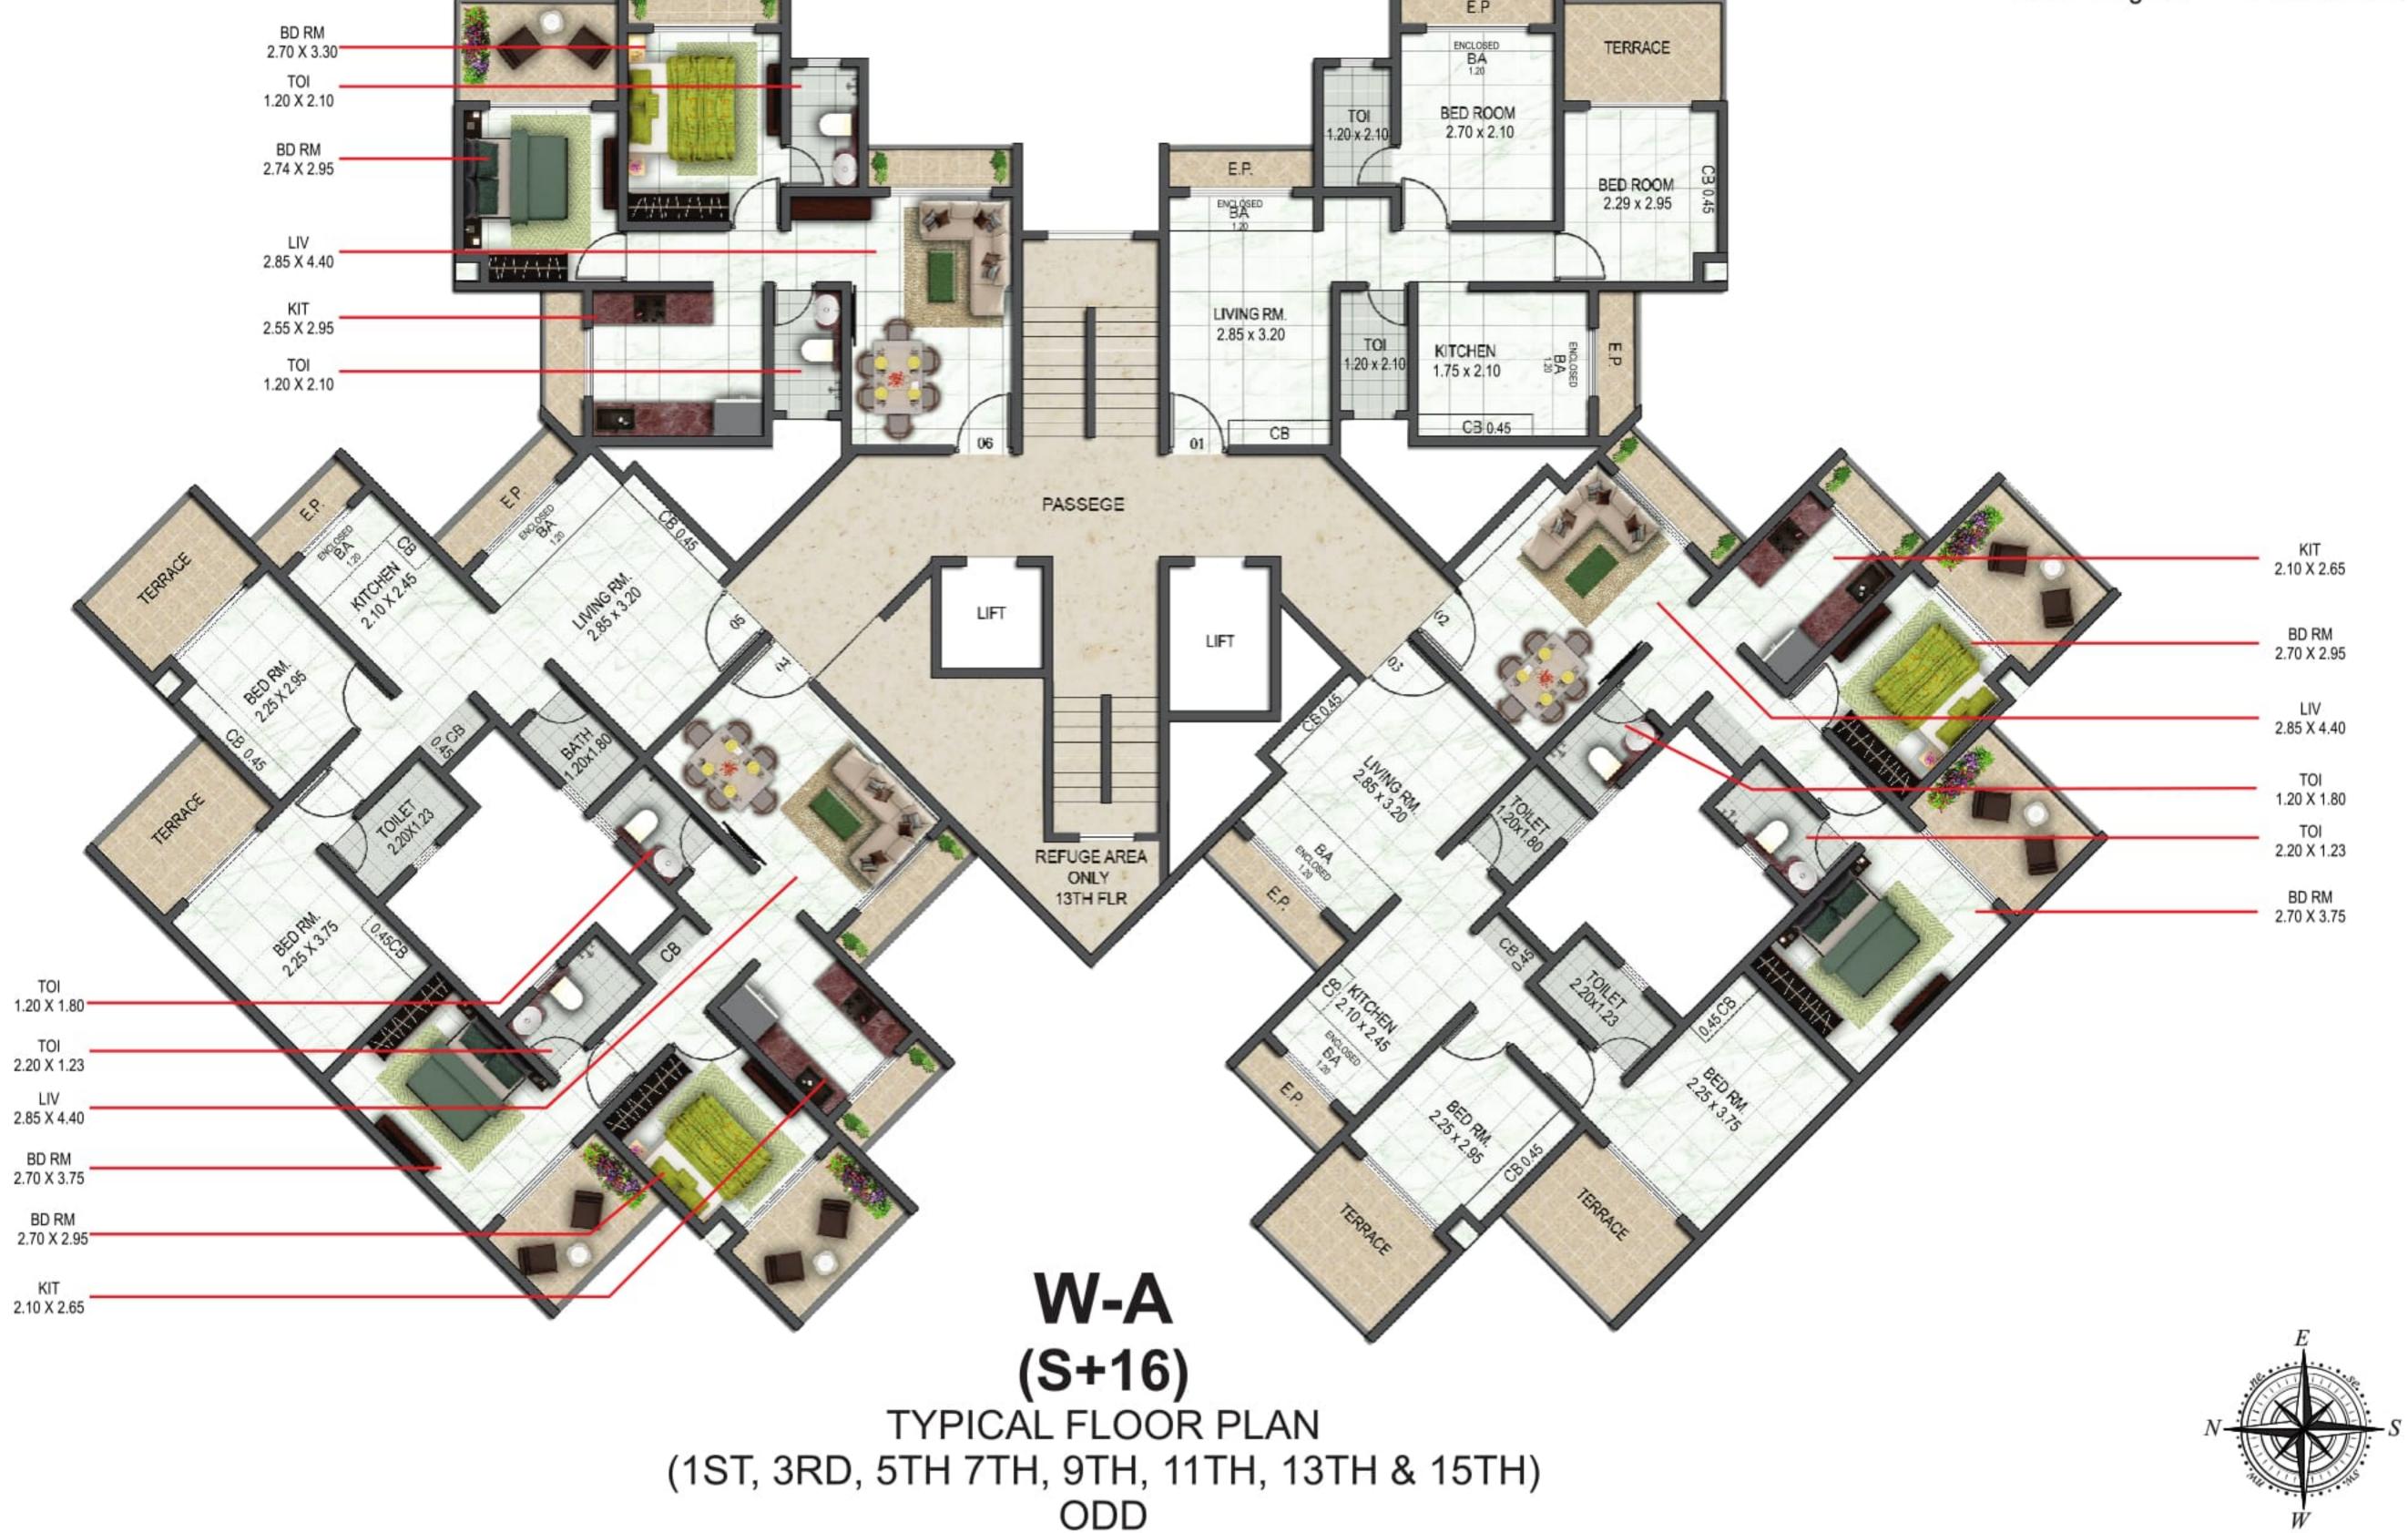

Disclaimer:

The plans shown are only indicative and subject to variations and modifications by the developer and for technical reasons, without any prior notice. Floor plans provided is not to scale and is only indicative in nature. Figures mentioned in the floor plan are approximate values only.










TYPICAL FLOOR PLAN (2ND, 4TH, 6TH, 8TH, 10TH, 12TH, 14TH & 16TH) **EVEN**



Happiness Discovered

Disclaimer:

The plans shown are only indicative and subject to variations and modifications by the developer and for technical reasons, without any prior notice. Floor plans provided is not to scale and is only indicative in nature. Figures mentioned in the floor plan are approximate values only.

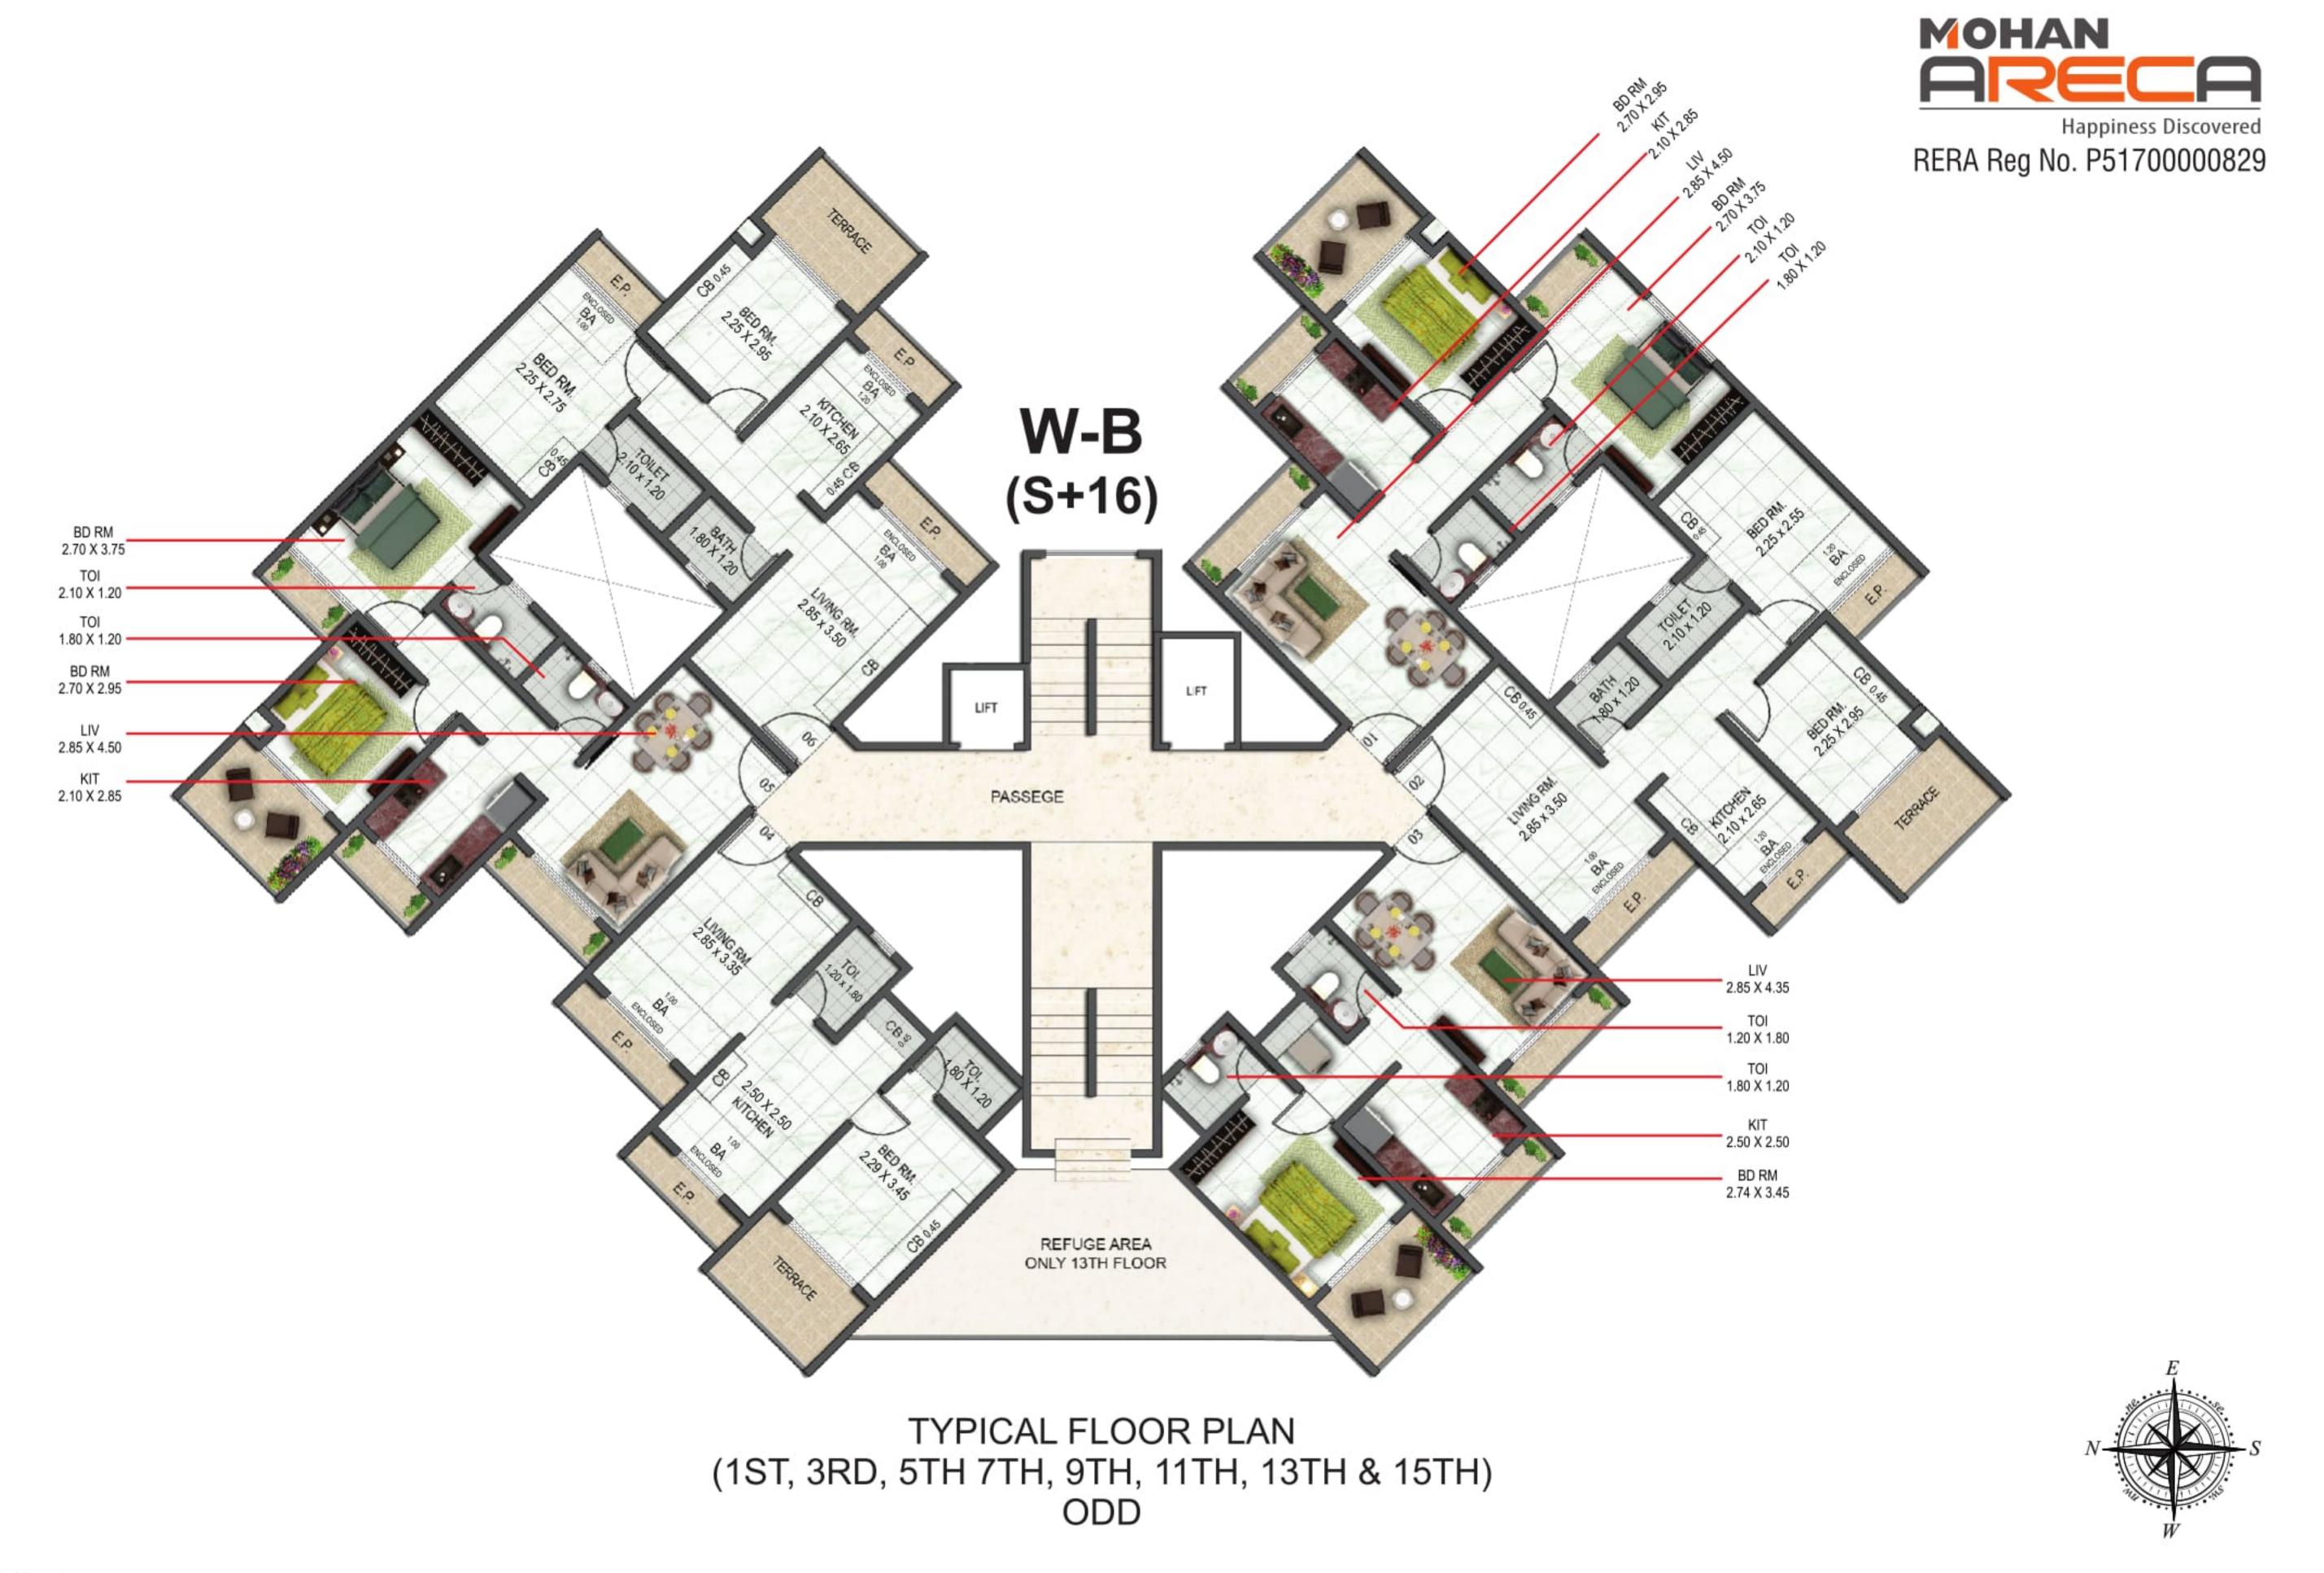

Disclaimer:

The plans shown are only indicative and subject to variations and modifications by the developer and for technical reasons, without any prior notice. Floor plans provided is not to scale and is only indicative in nature. Figures mentioned in the floor plan are approximate values only.

