

Location Map (Not to scale)



Site Add.: Plot No. 154/1, 154/3, 162/3, 188/2, Village - Shirdon, Taluka - Panvel, Dist. Raigad.

A PROVISO GROUP Project



LIVE THE LIMELIGHT

ONGOING PROJECTS



GREEN WOODS
Kharghar



SAI PROVISO AASHLESHA
Koparkhairane




PROVISO GREEN
Kharghar



SAI ORCHID PHASE 1
Dombivali East

Kresst | 98331 95414

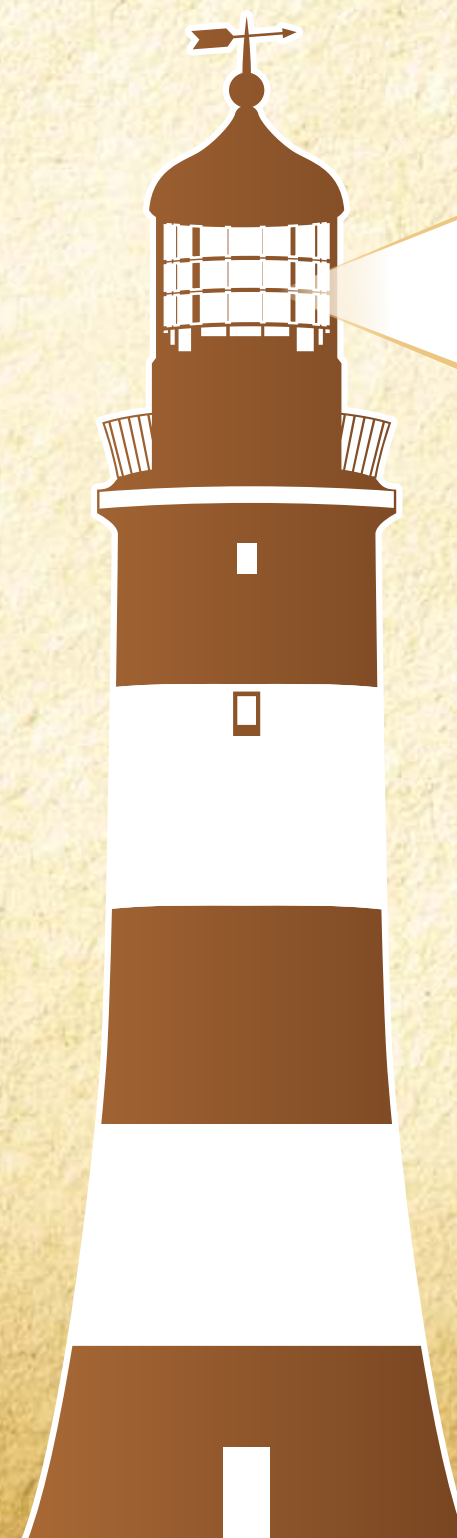

Corp. Off.: 1201, 1301 Bhoomiraj Costa-Rica Commercial Complex, Plot No. 1 & 1A, Sec. 18, Off Palm Beach Road, Sanpada, Navi Mumbai.

Tel.: 022 6767 6666 | Call: 98215 32717

Email: gupta.proviso@gmail.com | Web.: www.proviso.in

Disclaimer: All plans, drawings, amenities, facilities etc. are subject to the approval of the respective authorities and would be changed, if necessary. The discretion remains with the developer. All rendering, floor plans, pictures and maps are the artist's conceptions and not actual depictions of the building, its walls, roadways or landscaping. This brochure is for guidance and not a legal document. This brochure should also not be reproduced, copied or made available to others in any form of transmission. The Design & specifications depicted in the brochure are subject to change without prior notice. The permission for 4th floor is still to be taken from CIDCO as per Naina as on date. This marketing booklet is printed on 17/02/2016



In the Nature's Lap



Panvel's strategic location makes your life convenient and swift. At Proviso County you will experience peace by nature's beautiful surroundings and cities happening vibe will excite you all the time. So come, move into the home that assures your better future.

- Pollution free & peaceful environment
- Surrounded by hills and close to nature
- Close proximity to banks, super markets, Hospitals, schools and colleges
- Mumbai-Goa express highway just 2 minutes
- Just 6.5kms from Panvel railway station and bus depot
- Just 7.5kms from proposed Navi Mumbai International airport
- Opposite to Delhi Public School (Panvel)
- Close proximity to proposed Sewri-Nhava Sheva link road

*LEGENDS

BUILDING NO.	BUILDING NAME
1	Carol
2	Crystal
3	Daisy
4	Ebony
5	Fern
6	Hazel
7	Iris
8	Oceana
Club House	Club Eros





Impression for Lifetime



Proviso Group presents Proviso County, it is an abode of beautiful yet luxurious living, serene yet secured living, it is a heaven of life's most cherished moments and unseen experiences. Here, homes are designed with innovative and stylish space utilization. It has modern functionality and excellent balance between elegance and technology features. So if you wish to change your life then step inside Proviso County.

Project Highlights

- 19 Buildings of G+4 Storey
- 1BHK & 2BHK Flats with Garden & Terraces
- Earthquake Resistant Structure
- Spacious Living Spaces
- Vastu Compliant Homes
- Environment Friendly Buildings
- Ample car parking on stilt
- Rain Water Harvesting
- Waste Management System
- Solar water heaters
- Solar common lighting
- Shuttle Bus Service to Panvel Station & Bus depot





Panvel's New Benchmark



Proviso County is your Nirvana, a paradise where life is happy all the time. A life lived here is nothing but living your own dreams & aspirations. It is a dreamland that ensures your secured future, ultimate pleasure and everything that you desired for. So come and step towards joy.

- Clubhouse
- Swimming Pool and Kids Pool
- Landscaped Garden
- Water Bodies & Fountains
- Jogging Track
- Acupressure walk area
- Air-conditioned Gymnasium
- Multipurpose Gaming Court
- Amphitheatre
- Skating Rink
- Basket ball Court
- Football Ground
- Cricket pitch
- Senior Citizen Sit out corner
- Yoga center
- Meditation Lounge
- Entertainment Lounge
- Toddlers park
- Indoor Games room (Table tennis, chess, carom board, etc)
- Sturdy and Grand Entrance Gate
- High Capacity Elevators of reputed Brand with Power Backup
- CCTV surveillance
- Convenient shopping Area



Elegantly Crafted Living Spaces



Proviso County is a creation of ultra-modern lifestyle which suits your living and grants you the life's newer experiences.



Specifications

- False ceiling
- Video door phone
- Glass railing in terrace
- AC points & conduits
- Premium bathroom fittings
- Premium Main door & all other doors
- Gypsum finish
- Geyser
- Aqua guard
- Full height wall tiles in kitchen
- Exhaust fan in bathrooms
- Exhaust fan in kitchen
- Wooden flooring finished terrace tiles





J floor Plan (1BHK)



J floor Plan (2BHK)



J floor Plan (2BHK)

