



PROGRESSIVE






PROGRESSIVE








Location Plan (Not to scale)

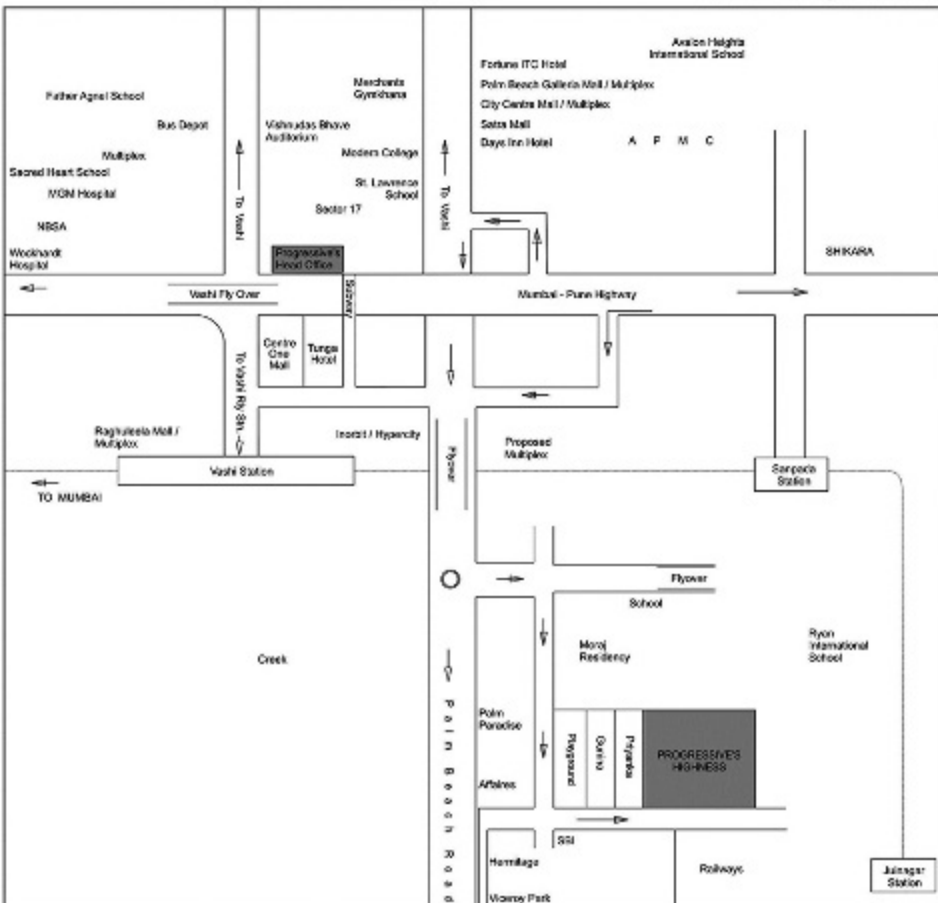




(Odd Floors)

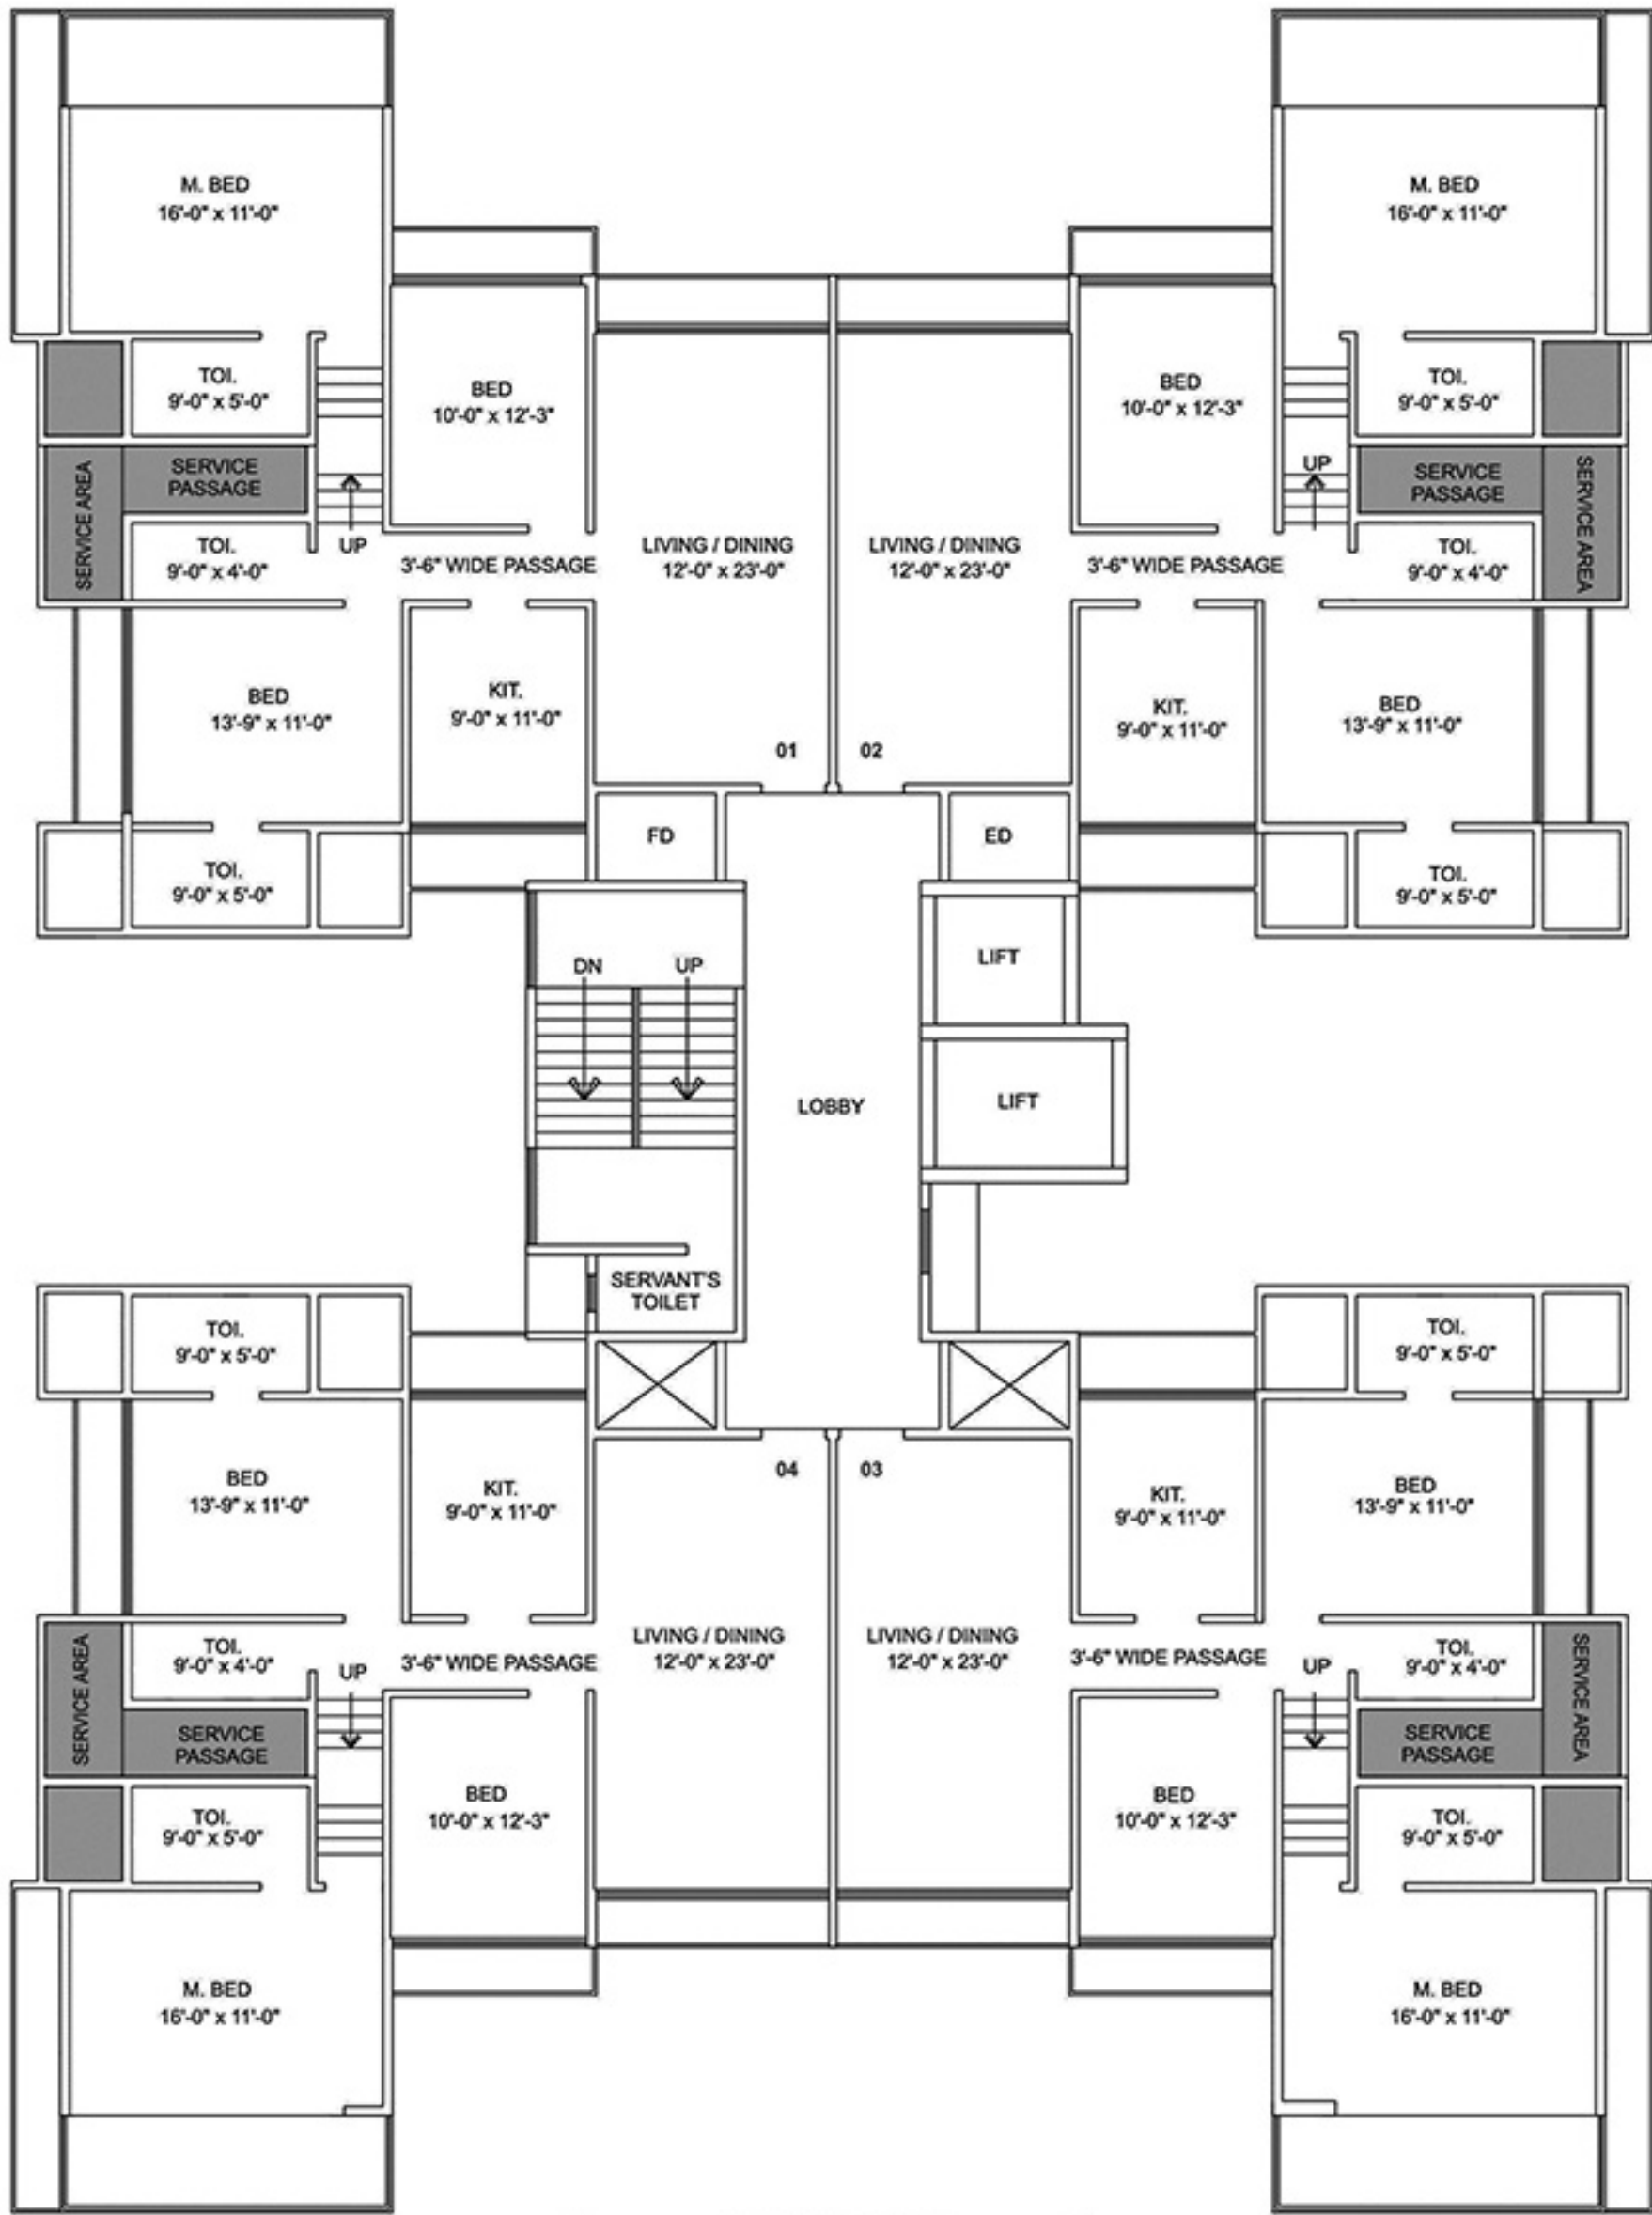

(Even Floors)

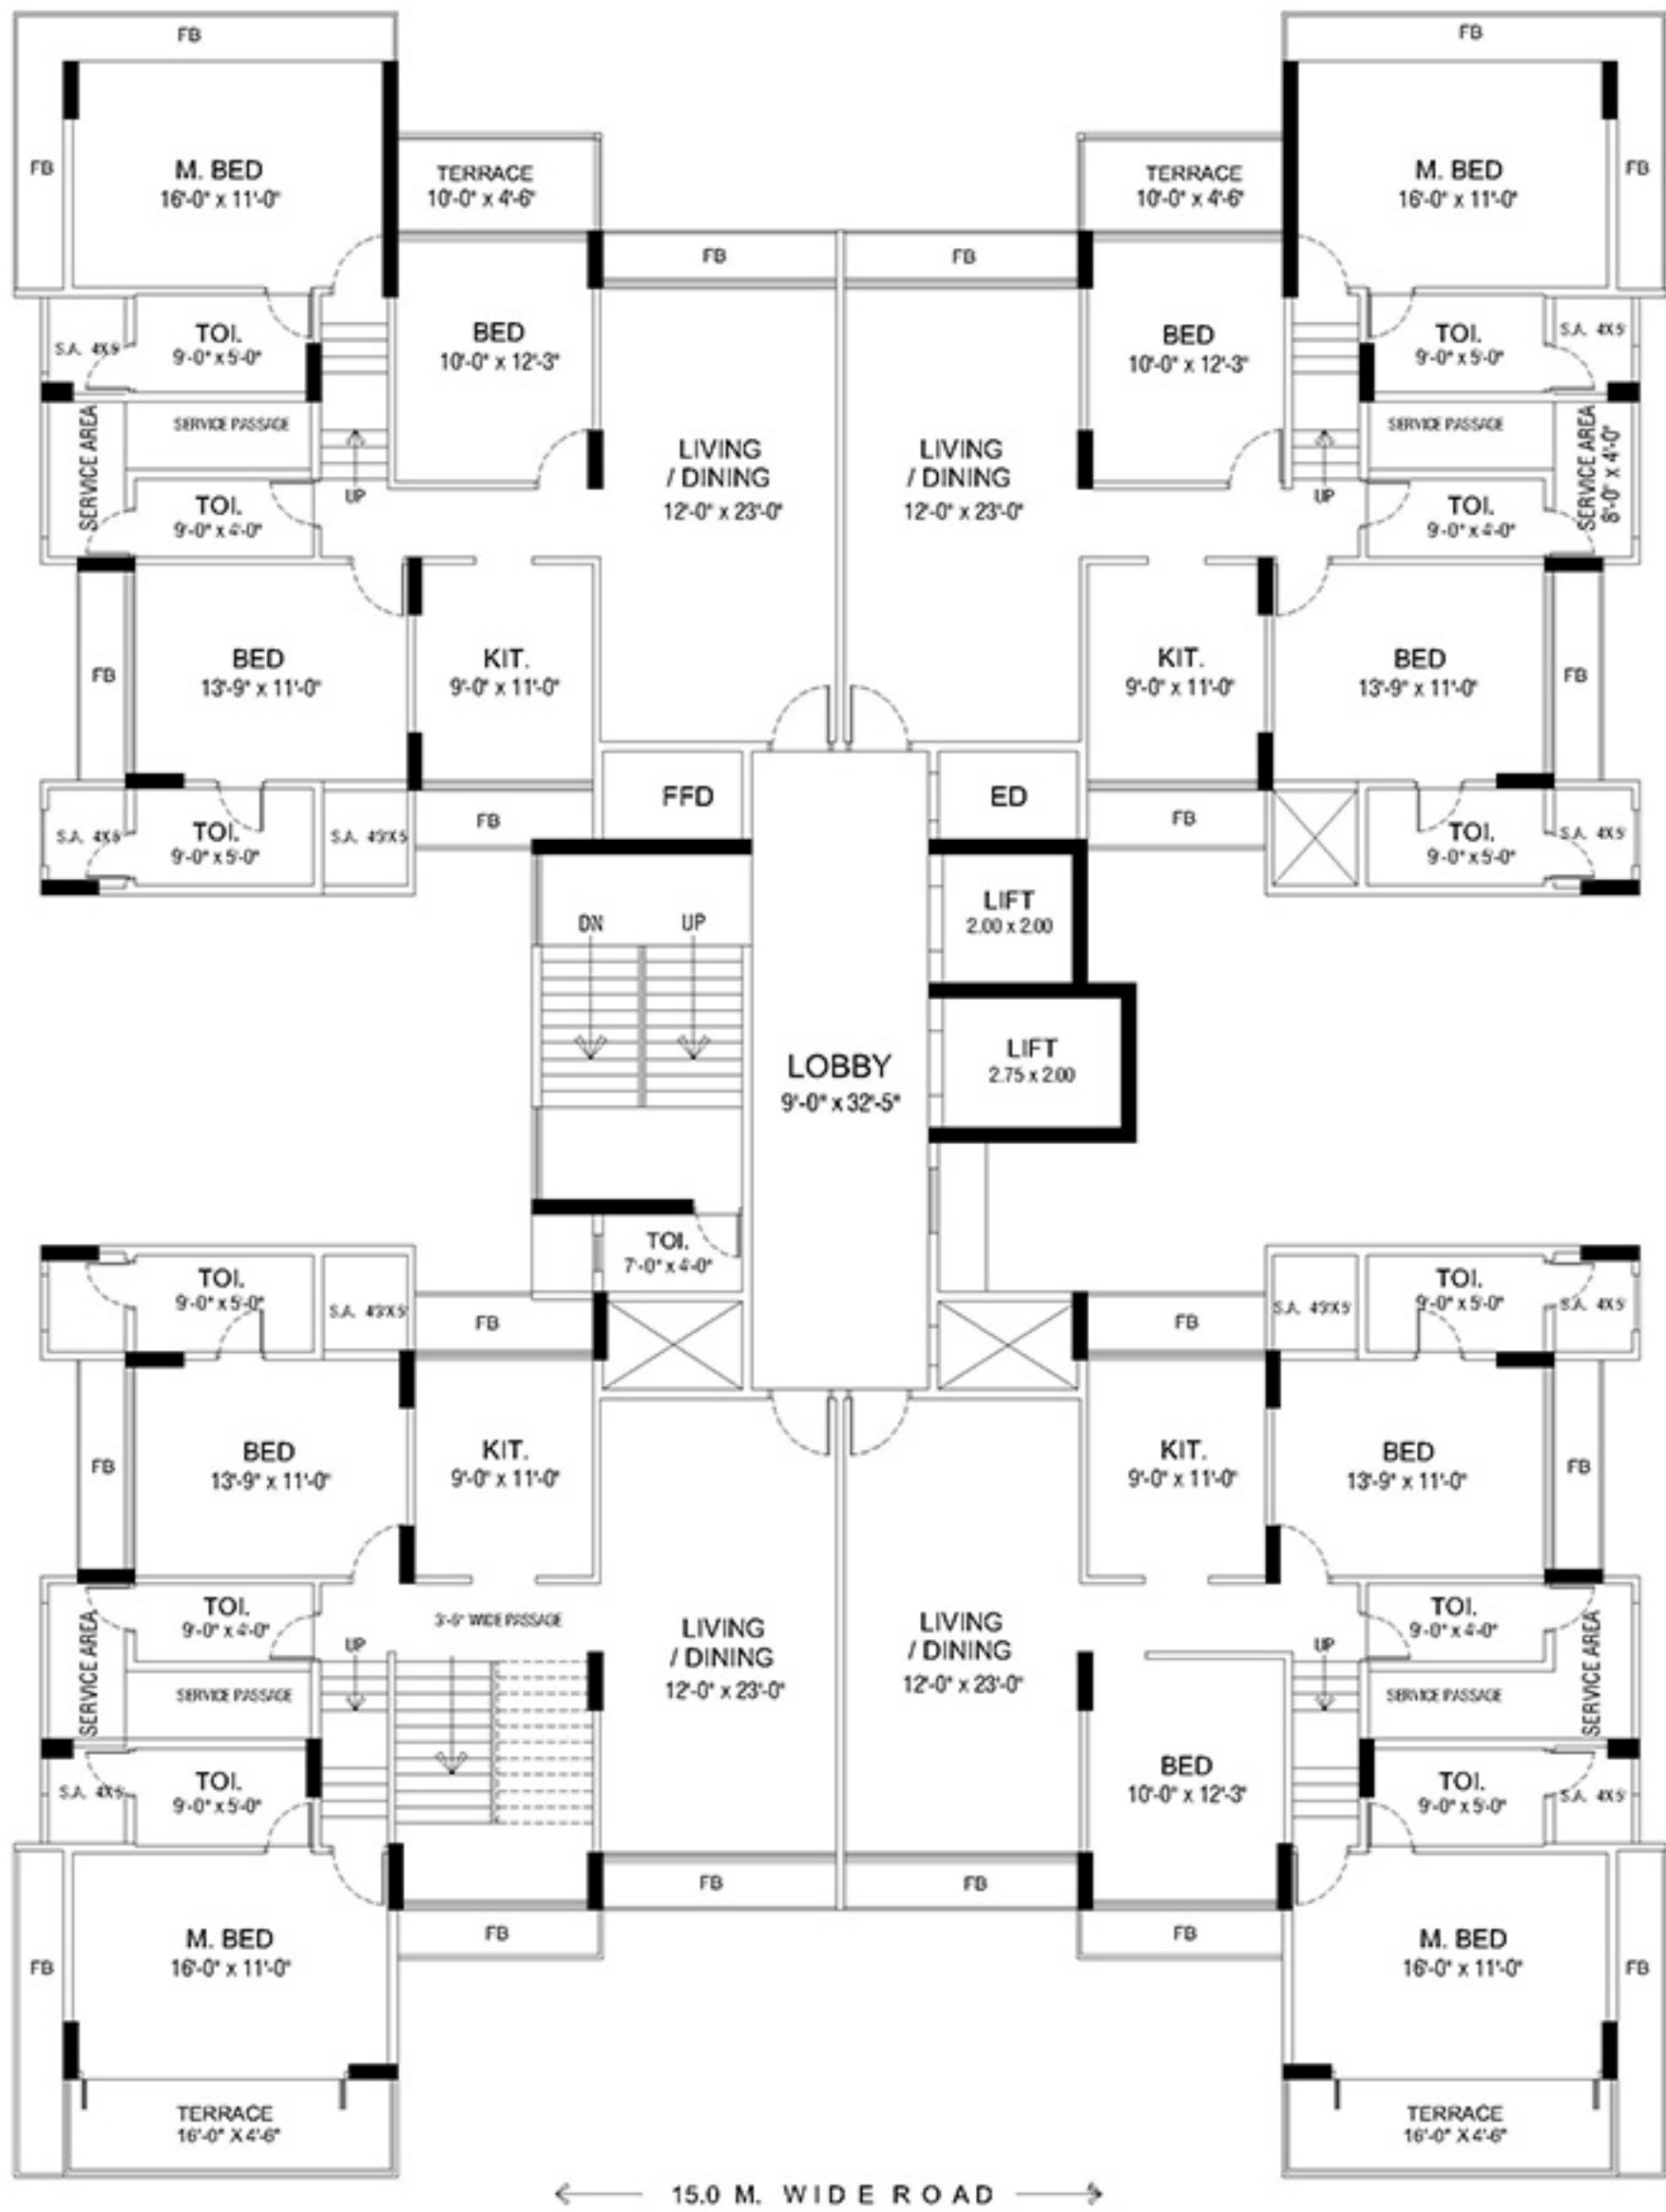

TYPICAL FLOOR PLAN
(14th FLOOR)

PROGRESSIVE'S
"HIGHNESS"



